


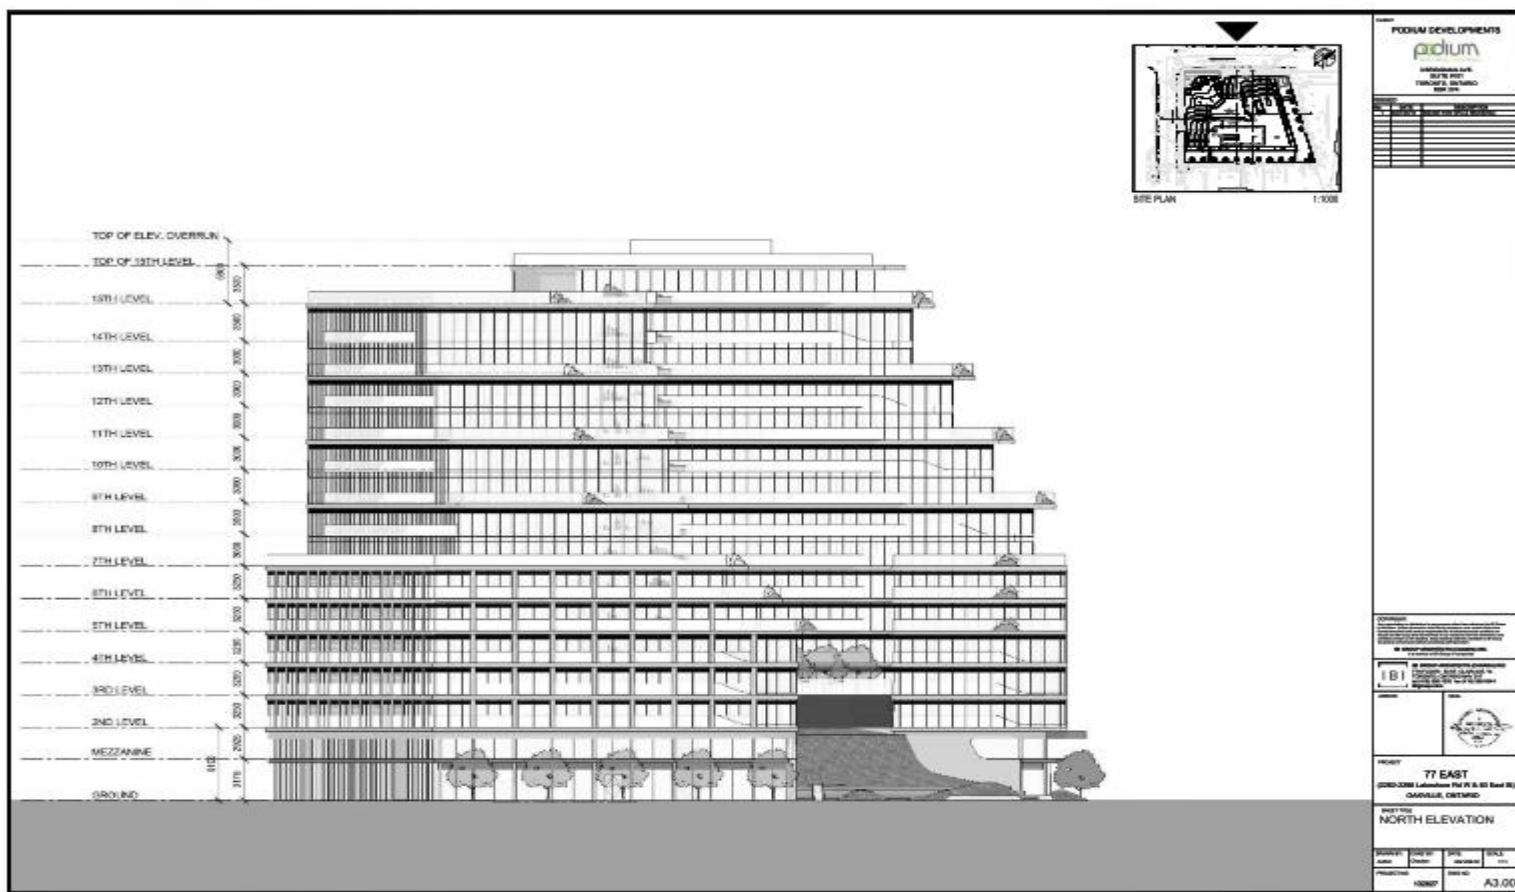

North Elevation (from Lakeshore Road W.)



IBI **77 EAST STREET**
 2260-2266 Lakeshore Rd W & 83 East St
 135T Option - Design
 MARCH 2022

ELEVATIONS 135T | NORTH ELEVATION

podium
 EAST-WEST-CENTRAL
 SCALE: NTS 20




IBI **77 EAST STREET**
 2260-2266 Lakeshore Rd W & 83 East St
 105T Option - Design
 MARCH 2022

ELEVATIONS 105T | NORTH ELEVATION

podium
 EAST-WEST-CENTRAL
 SCALE: NTS 19

West Elevation (From East Street)

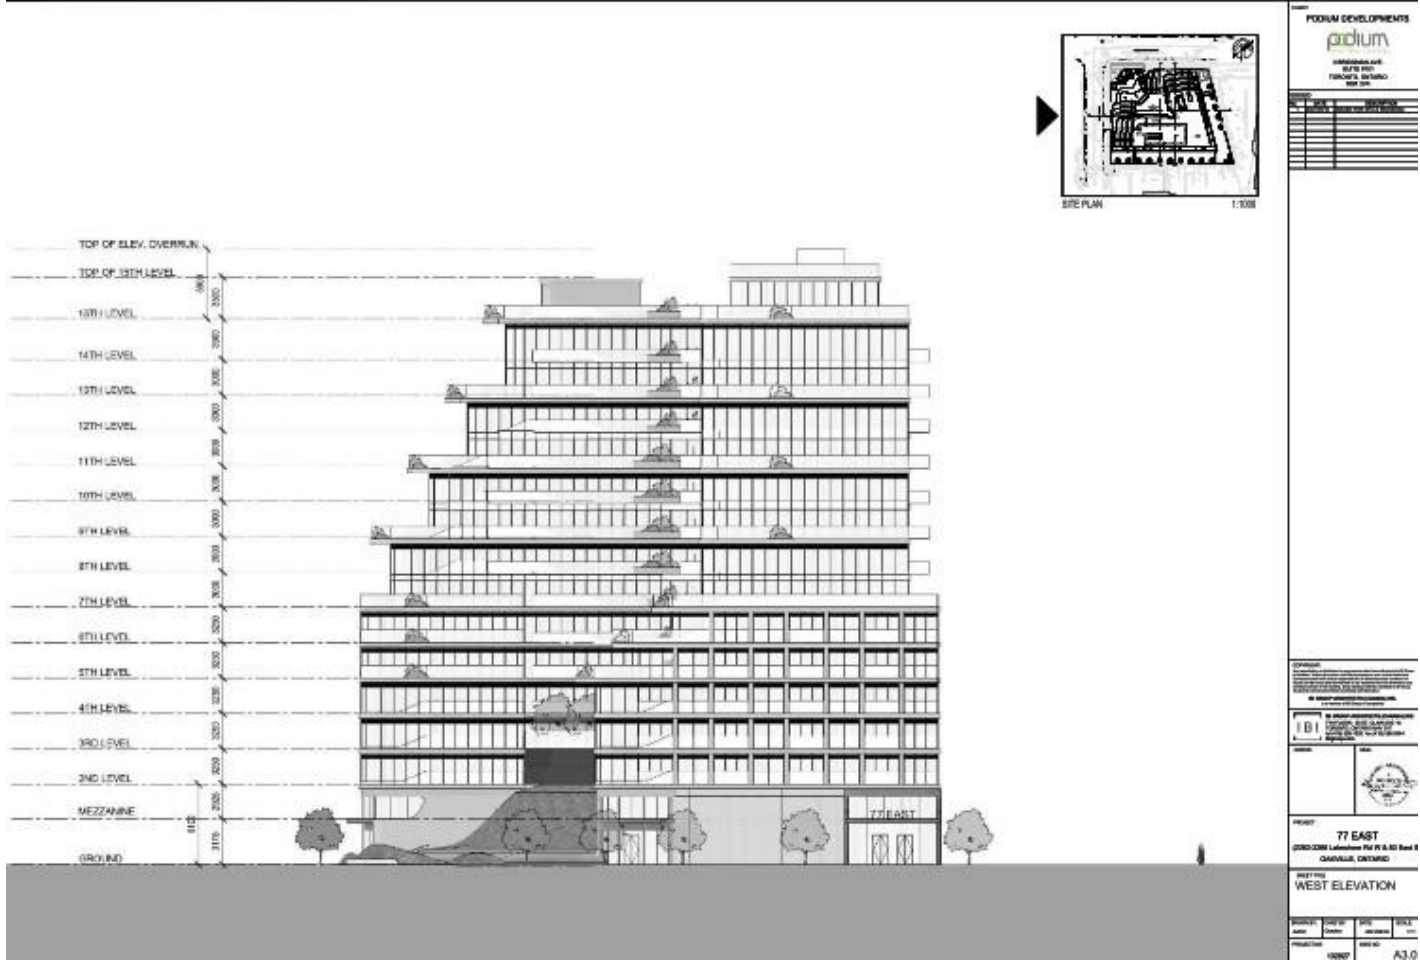

IBI 77 EAST STREET
 2260-2360 Lakeshore Rd W & 83 East St
 1087 Option - Design
 MARCH 2022

ELEVATIONS 13ST | WEST ELEVATION

SCALE: NTS 22



IBI 77 EAST STREET
 2260-2360 Lakeshore Rd W & 83 East St
 1087 Option - Design
 MARCH 2022

ELEVATIONS 10ST | WEST ELEVATION

SCALE: NTS 2

