


SECTION A3-A4
SCALE: 3/16" = 1'-0"

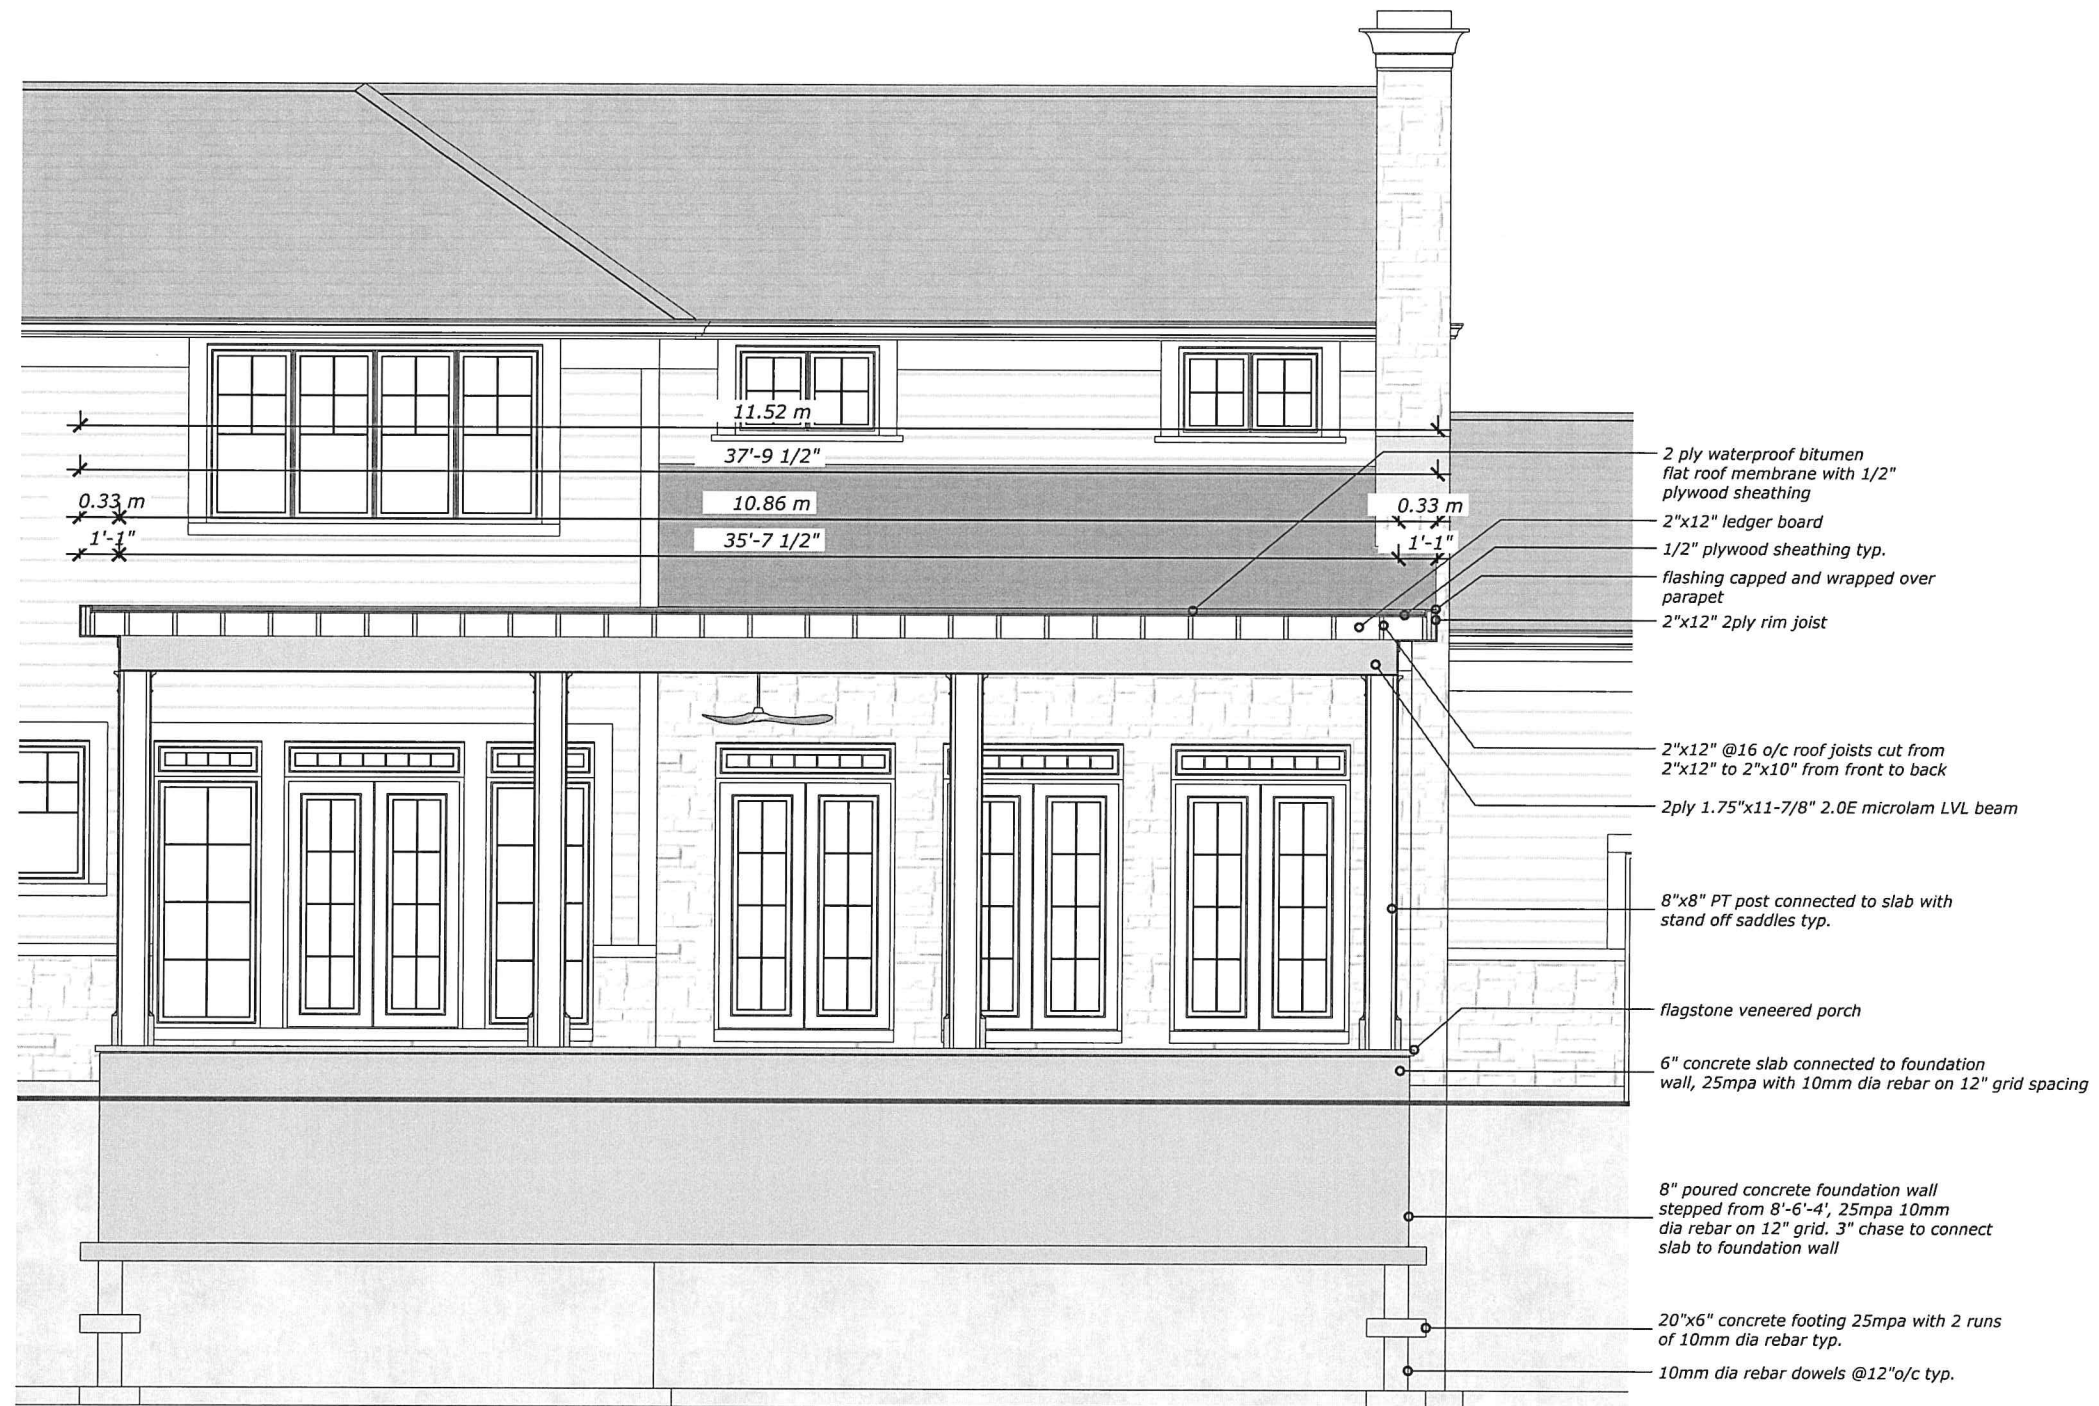

revision table

5		
4		
3		
2		
1	22-02-23	ISSUED FOR APPROVAL
no.	date	revision / comment

site statistics:
refer to D.1

general note:

ALL GRADES ALONG PROPERTY LINES TO REMAIN AS ARE BEFORE CONSTRUCTION

owner:

Custom Residence
244 Dolphin Court
Oakville, ON L6J 5S8

drawing:

S4.02 Section A3-A4


landscape plan file no.

JVK_244 Dolphin - Permit 22-02-23

scale: as noted
date: 22-02-23
dwn by: JVK
proj. no. 22-02-22.22

D.10

engineer seal:

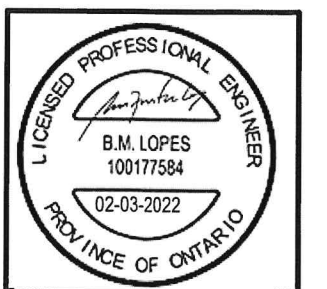

**JVK land
scape
design**


OWNER

Jason Vanderkruk
289.440.4940
jayvanderkruk@gmail.com

"The first generation of a movement that
is changing the business of landscape."

00 01 02 04

1306 SODOM ROAD, DUNDAS ONTARIO L9H 5E2 PHONE 289.440.4940 EMAIL jayvanderkruk@gmail.com IG @jvklandscapedesign

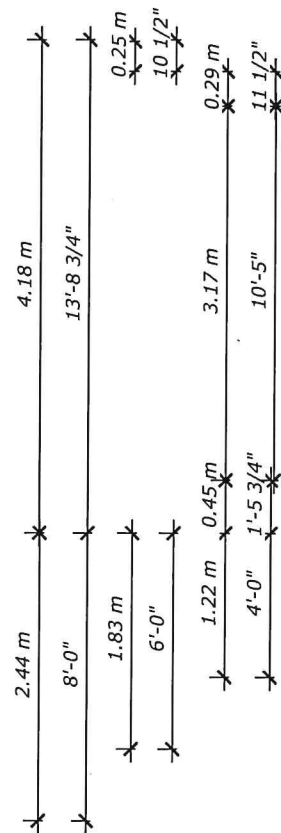

SOUTH ELEVATION
SCALE: 3/16" = 1'-0"

revision table		
5		
4		
3		
2		
1	22-02-23	ISSUED FOR APPROVAL
no.	date	revision / comment

site statistics:
refer to D.1

general note:
ALL GRADES ALONG PROPERTY
LINES TO REMAIN AS ARE
BEFORE CONSTRUCTION

owner:
Custom Residence
244 Dolphin Court
Oakville, ON L6J 5S8


drawing:
A2.02 South Elevation
landscape plan file no.

JVK_244 Dolphin - Permit 22-02-23

scale: as noted
date: 22-02-23
dwn by: JVK
proj. no. 22-02-22.22


D.5


engineer seal:

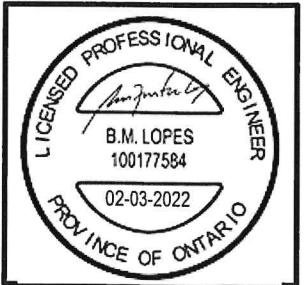


JVK land
scape
design

OWNER
Jason Vanderkruk
289.440.4940
jayvanderkruk@gmail.com
"The first generation of a movement that
is changing the business of landscape."

 

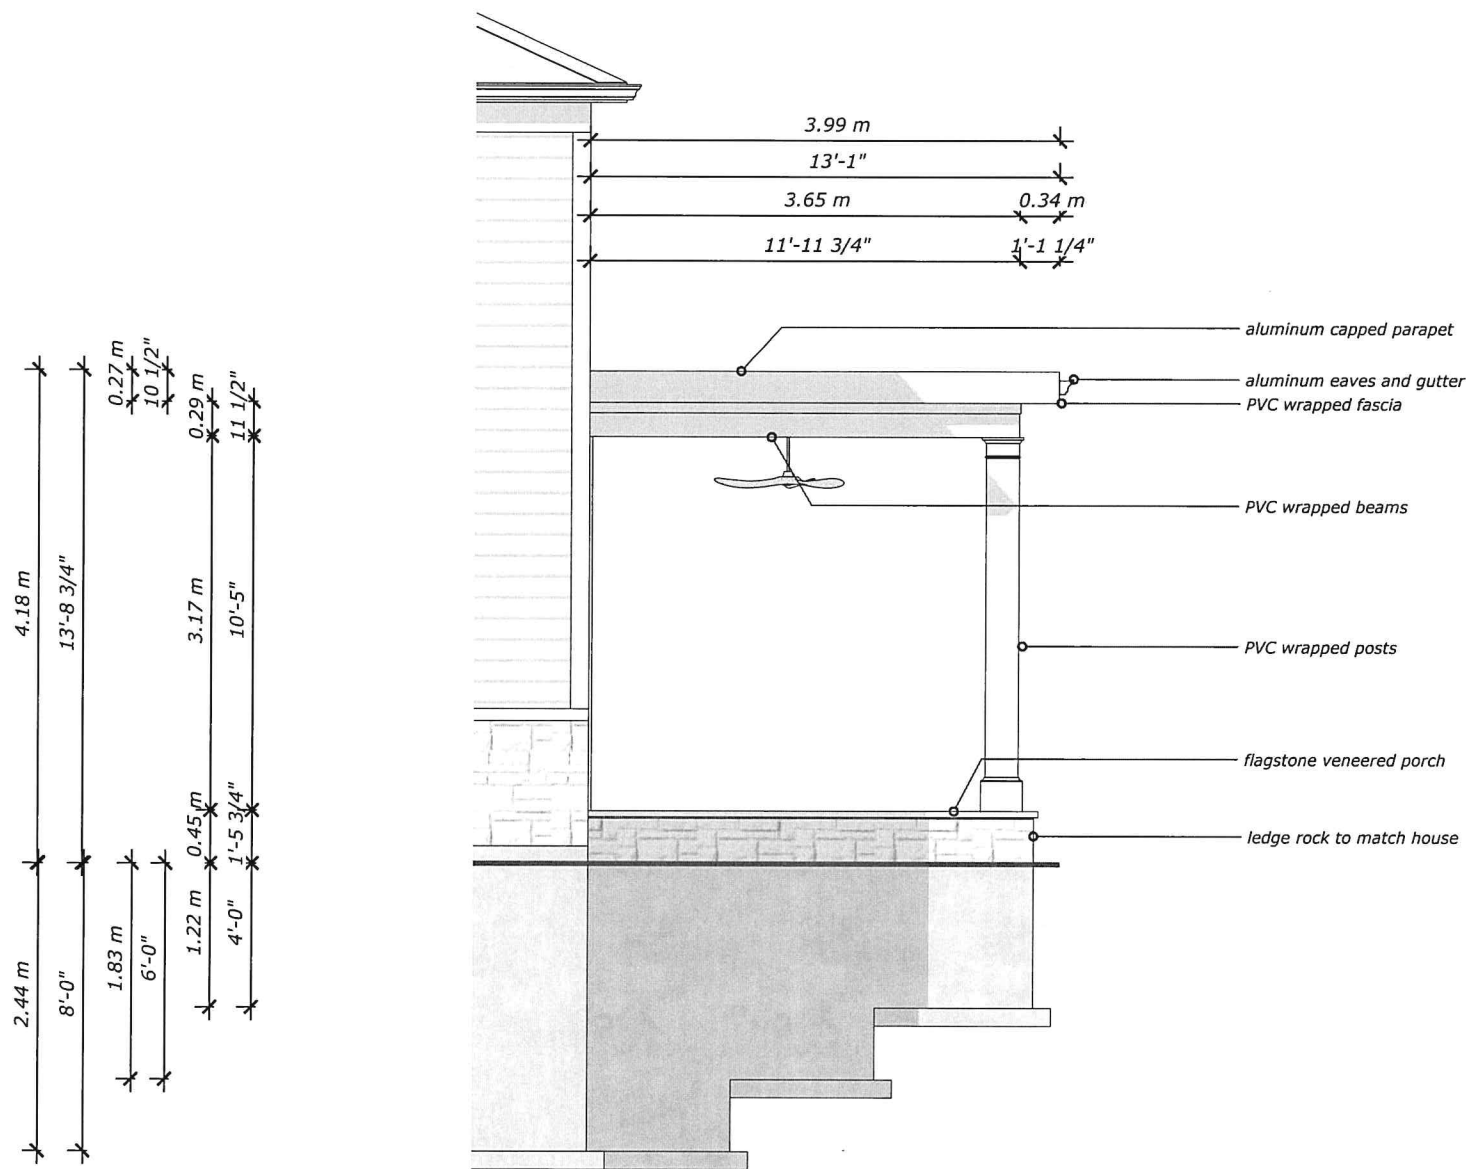

WEST ELEVATION
SCALE: 3/16" = 1'-0"

 

revision table

5		
4		
3		
2		
1	22-02-23	ISSUED FOR APPROVAL
no.	date	revision / comment

site statistics:
refer to D.1

general note:

ALL GRADES ALONG PROPERTY
LINES TO REMAIN AS ARE
BEFORE CONSTRUCTION

owner:

Custom Residence
244 Dolphin Court
Oakville, ON L6J 5S8

drawing:

A2.03 West Elevation
landscape plan file no.

JVK_244 Dolphin - Permit 22-02-23

scale: as noted


date: 22-02-23

dwn by: JVK

proj. no. 22-02-22.22

D.6

engineer seal:

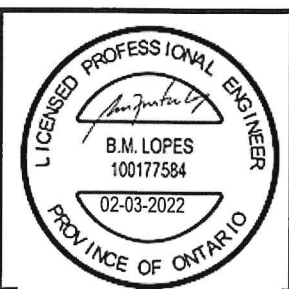

JVK land
scape
design

and construction



OWNER

Jason Vanderkruk


289.440.4940

jayvanderkruk@gmail.com

"The first generation of a movement that
is changing the business of landscape."

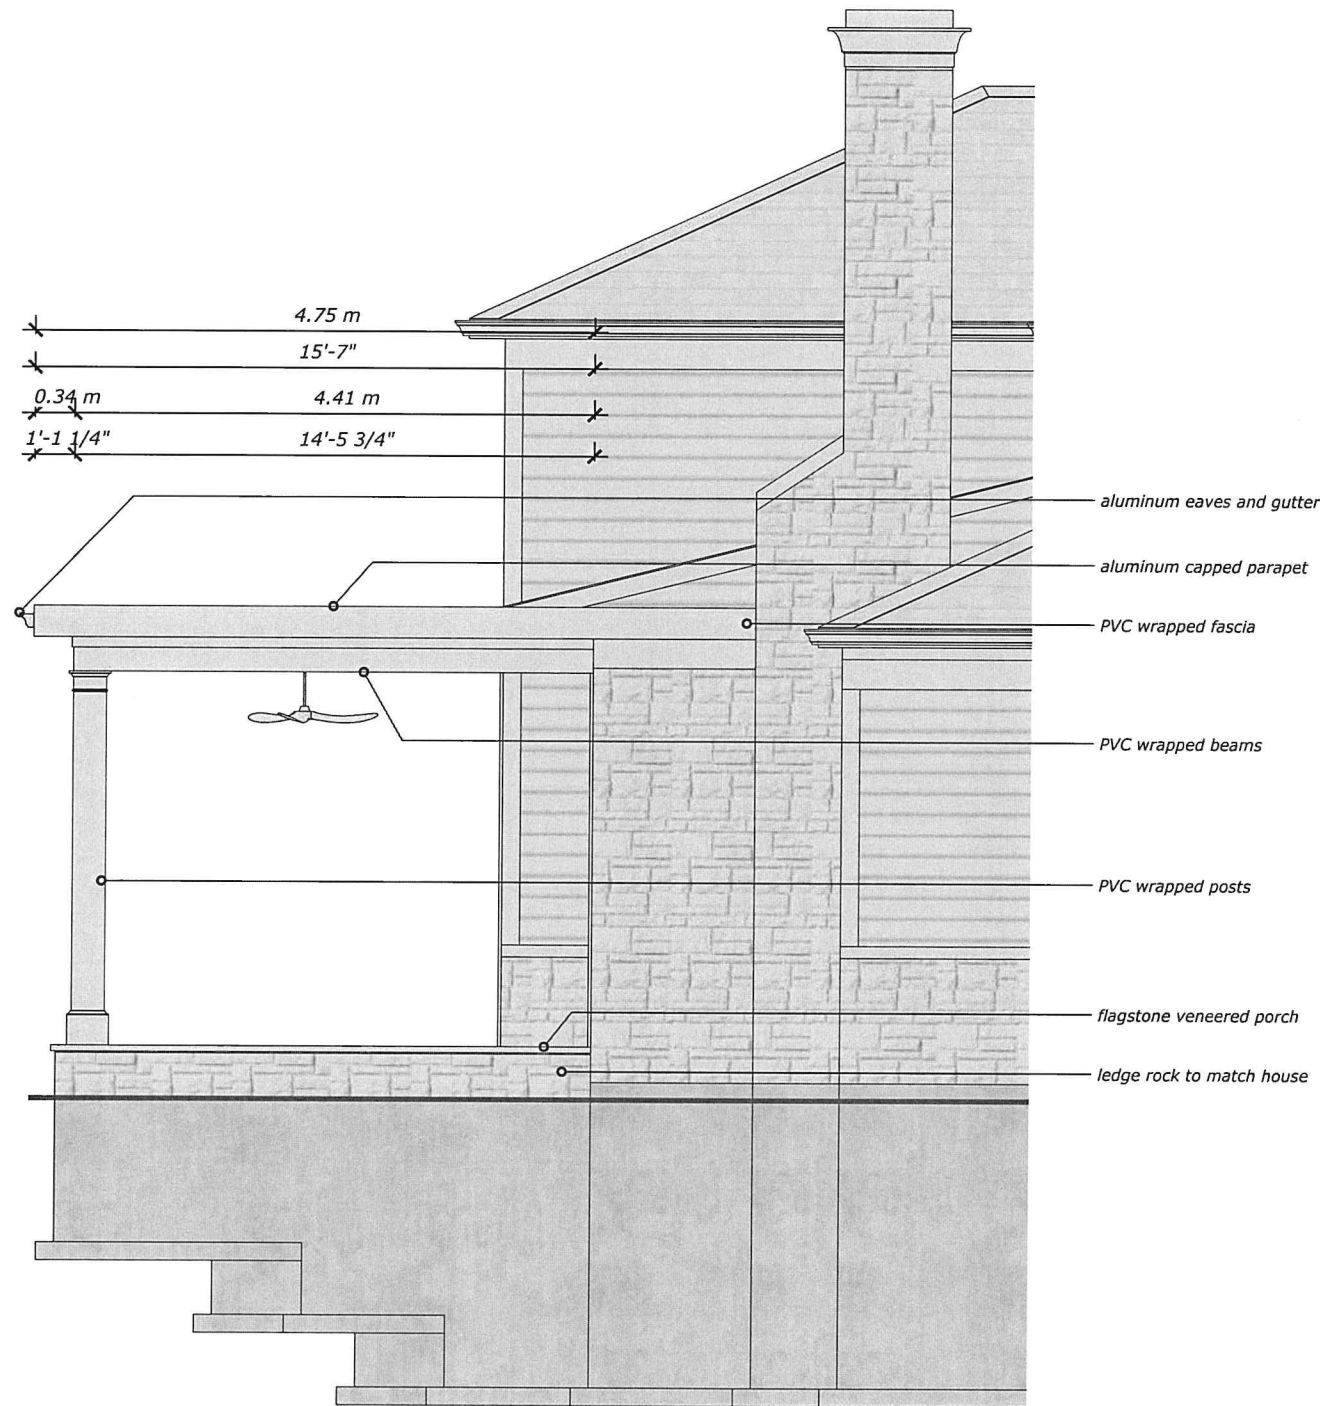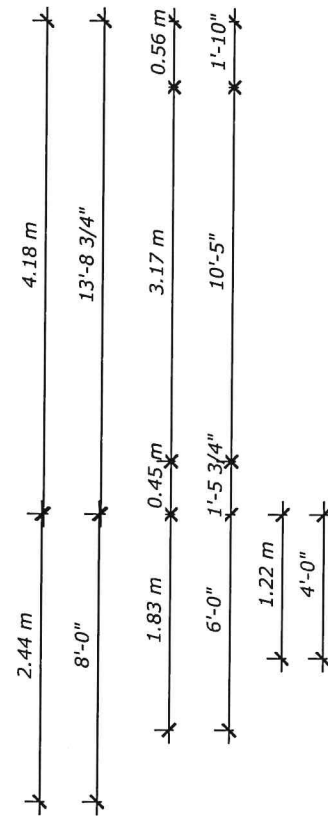

EAST ELEVATION
SCALE: 3/16" = 1'-0"

 

revision table

5		
4		
3		
2		
1	22-02-23	ISSUED FOR APPROVAL
no.	date	revision / comment

site statistics:
refer to D.1

general note:

ALL GRADES ALONG PROPERTY
LINES TO REMAIN AS ARE
BEFORE CONSTRUCTION

owner:

Custom Residence
244 Dolphin Court
Oakville, ON L6J 5S8

drawing:

A2.01 East Elevation


landscape plan file no.

JVK_244 Dolphin - Permit 22-02-23

scale: as noted
date: 22-02-23
dwn by: JVK
proj. no. 22-02-22.22

D.4


engineer seal:

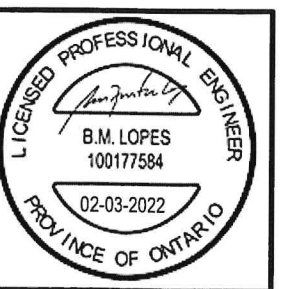

JVK land
scape
design


OWNER

Jason Vanderkruk
289.440.4940
jayvanderkruk@gmail.com
"The first generation of a movement that
is changing the business of landscape."

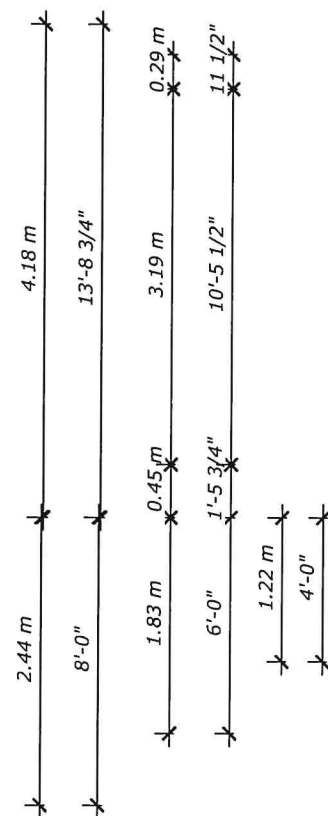

SECTION A1-A2

SCALE: 3/16" = 1'-0"

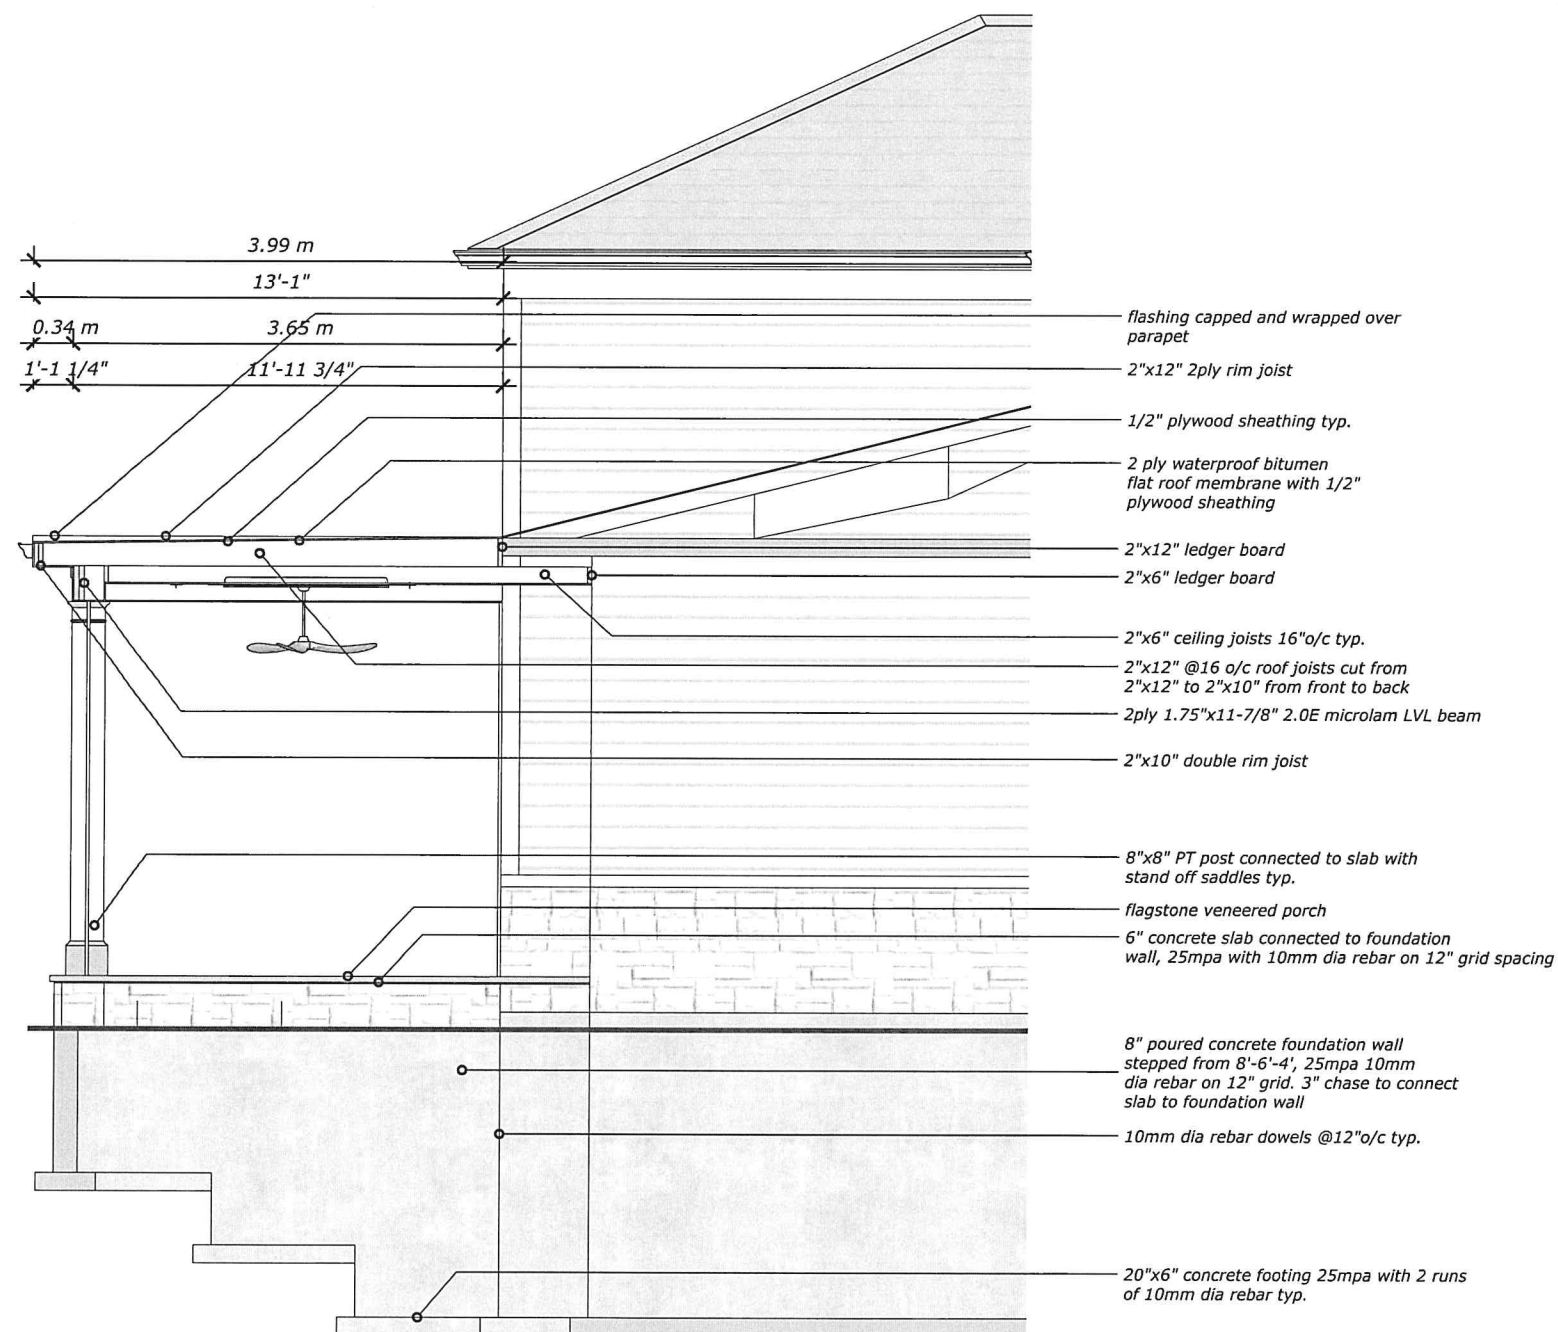

revision table

5		
4		
3		
2		
1	22-02-23	ISSUED FOR APPROVAL
no.	date	revision / comment

site statistics:
refer to D.1

general note:

ALL GRADES ALONG PROPERTY LINES TO REMAIN AS ARE BEFORE CONSTRUCTION

owner:

Custom Residence
244 Dolphin Court
Oakville, ON L6J 5S8

drawing:

S4.01 Section A1-A2

landscape plan file no.

JVK_244 Dolphin - Permit 22-02-23

scale: as noted


date: 22-02-23

dwn by: JVK

proj. no. 22-02-22.22

D.9

engineer seal:

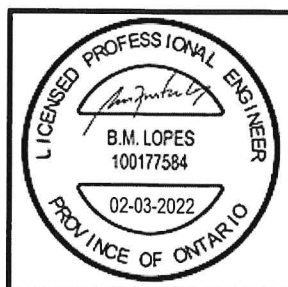

JVK land
scape
design

OWNER


Jason Vanderkruk
289.440.4940

jayvanderkruk@gmail.com

"The first generation of a movement that is changing the business of landscape."

00 01 02 04

1306 SODOM ROAD, DUNDAS ONTARIO L9H 5E2 PHONE 289.440.4940 EMAIL jayvanderkruk@gmail.com IG @jvklandscapedesign

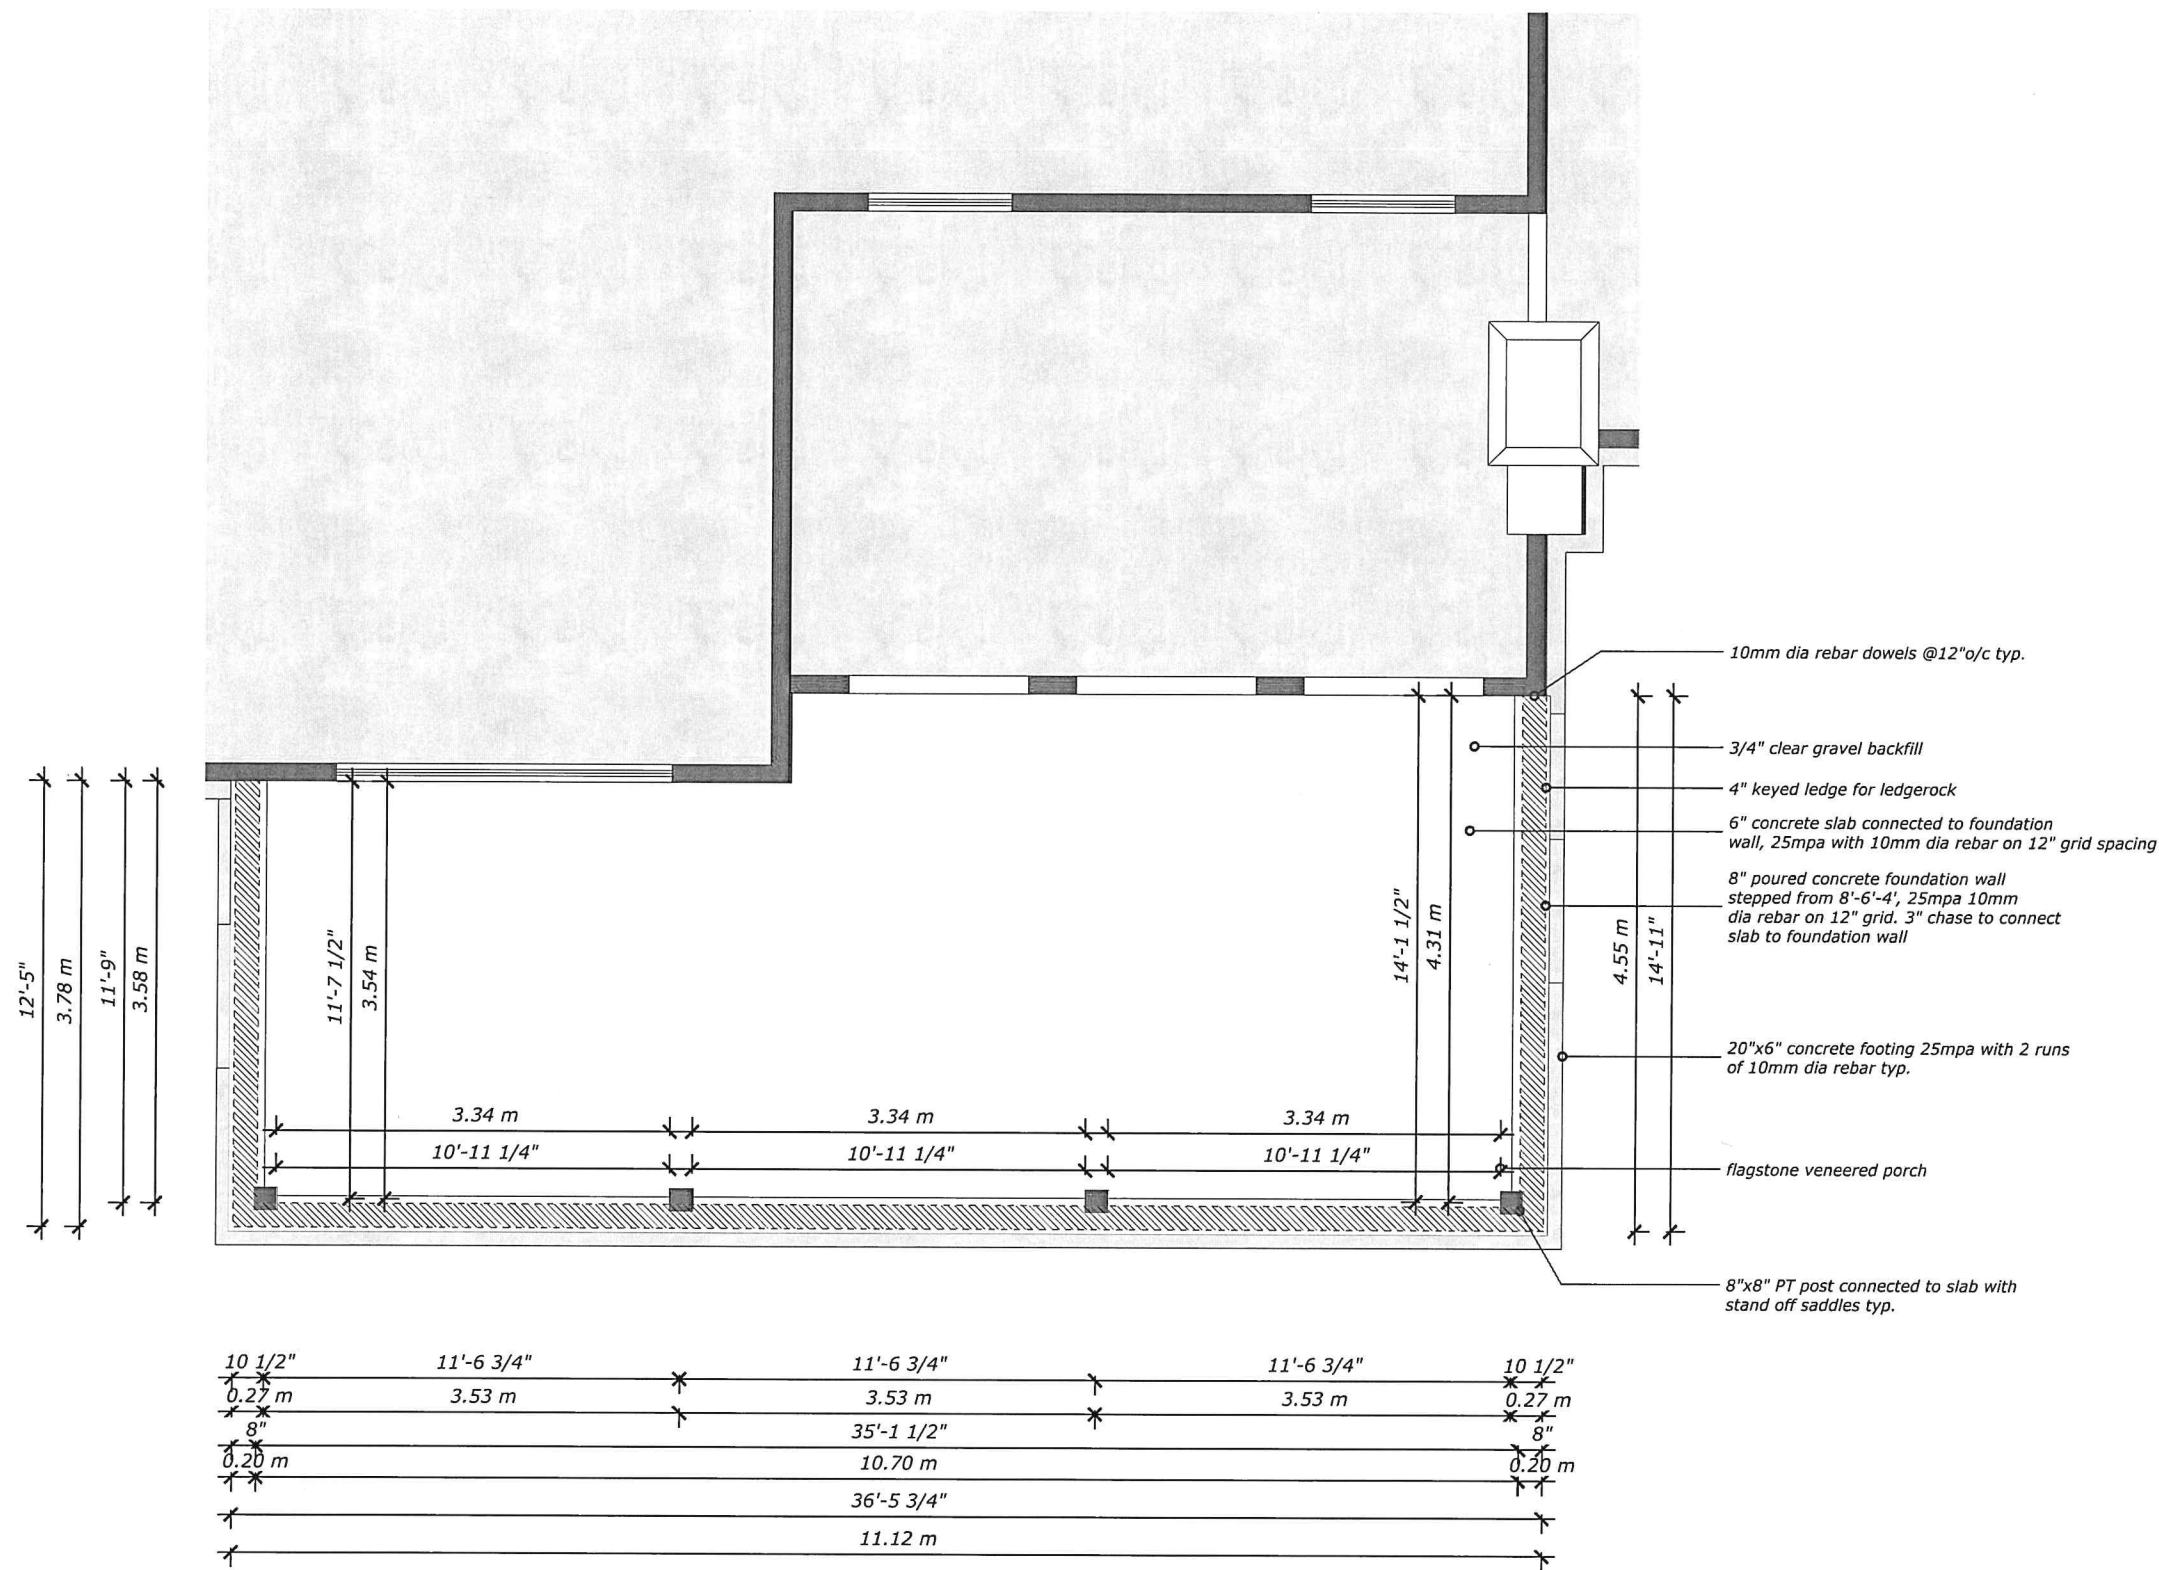

FOOTING LAYOUT

SCALE: 3/16" = 1'-0"

00 01 02 04

1306 SODOM ROAD, DUNDAS ONTARIO L9H 5E2 PHONE 289.440.4940 EMAIL jayvanderkruk@gmail.com IG @jvklanscapedesign

revision table

5		
4		
3		
2		
1	22-02-23	ISSUED FOR APPROVAL
no.	date	revision / comment

site statistics:
refer to D.1

general note:

ALL GRADES ALONG PROPERTY
LINES TO REMAIN AS ARE
BEFORE CONSTRUCTION

owner:

Custom Residence
244 Dolphin Court
Oakville, ON L6J 5S8

drawing:


F1.01 Footing Layout
landscape plan file no.

JVK_244 Dolphin - Permit 22-02-23

scale: as noted
date: 22-02-23
dwn by: JVK
proj. no. 22-02-22.22

D.7

engineer seal:

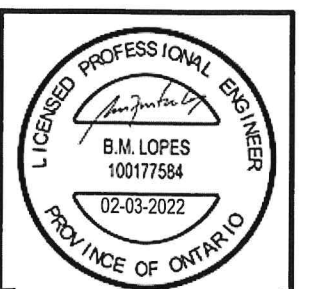

JVK land
scape
design

OWNER

Jason Vanderkruk
289.440.4940
jayvanderkruk@gmail.com

"The first generation of a movement that
is changing the business of landscape."