


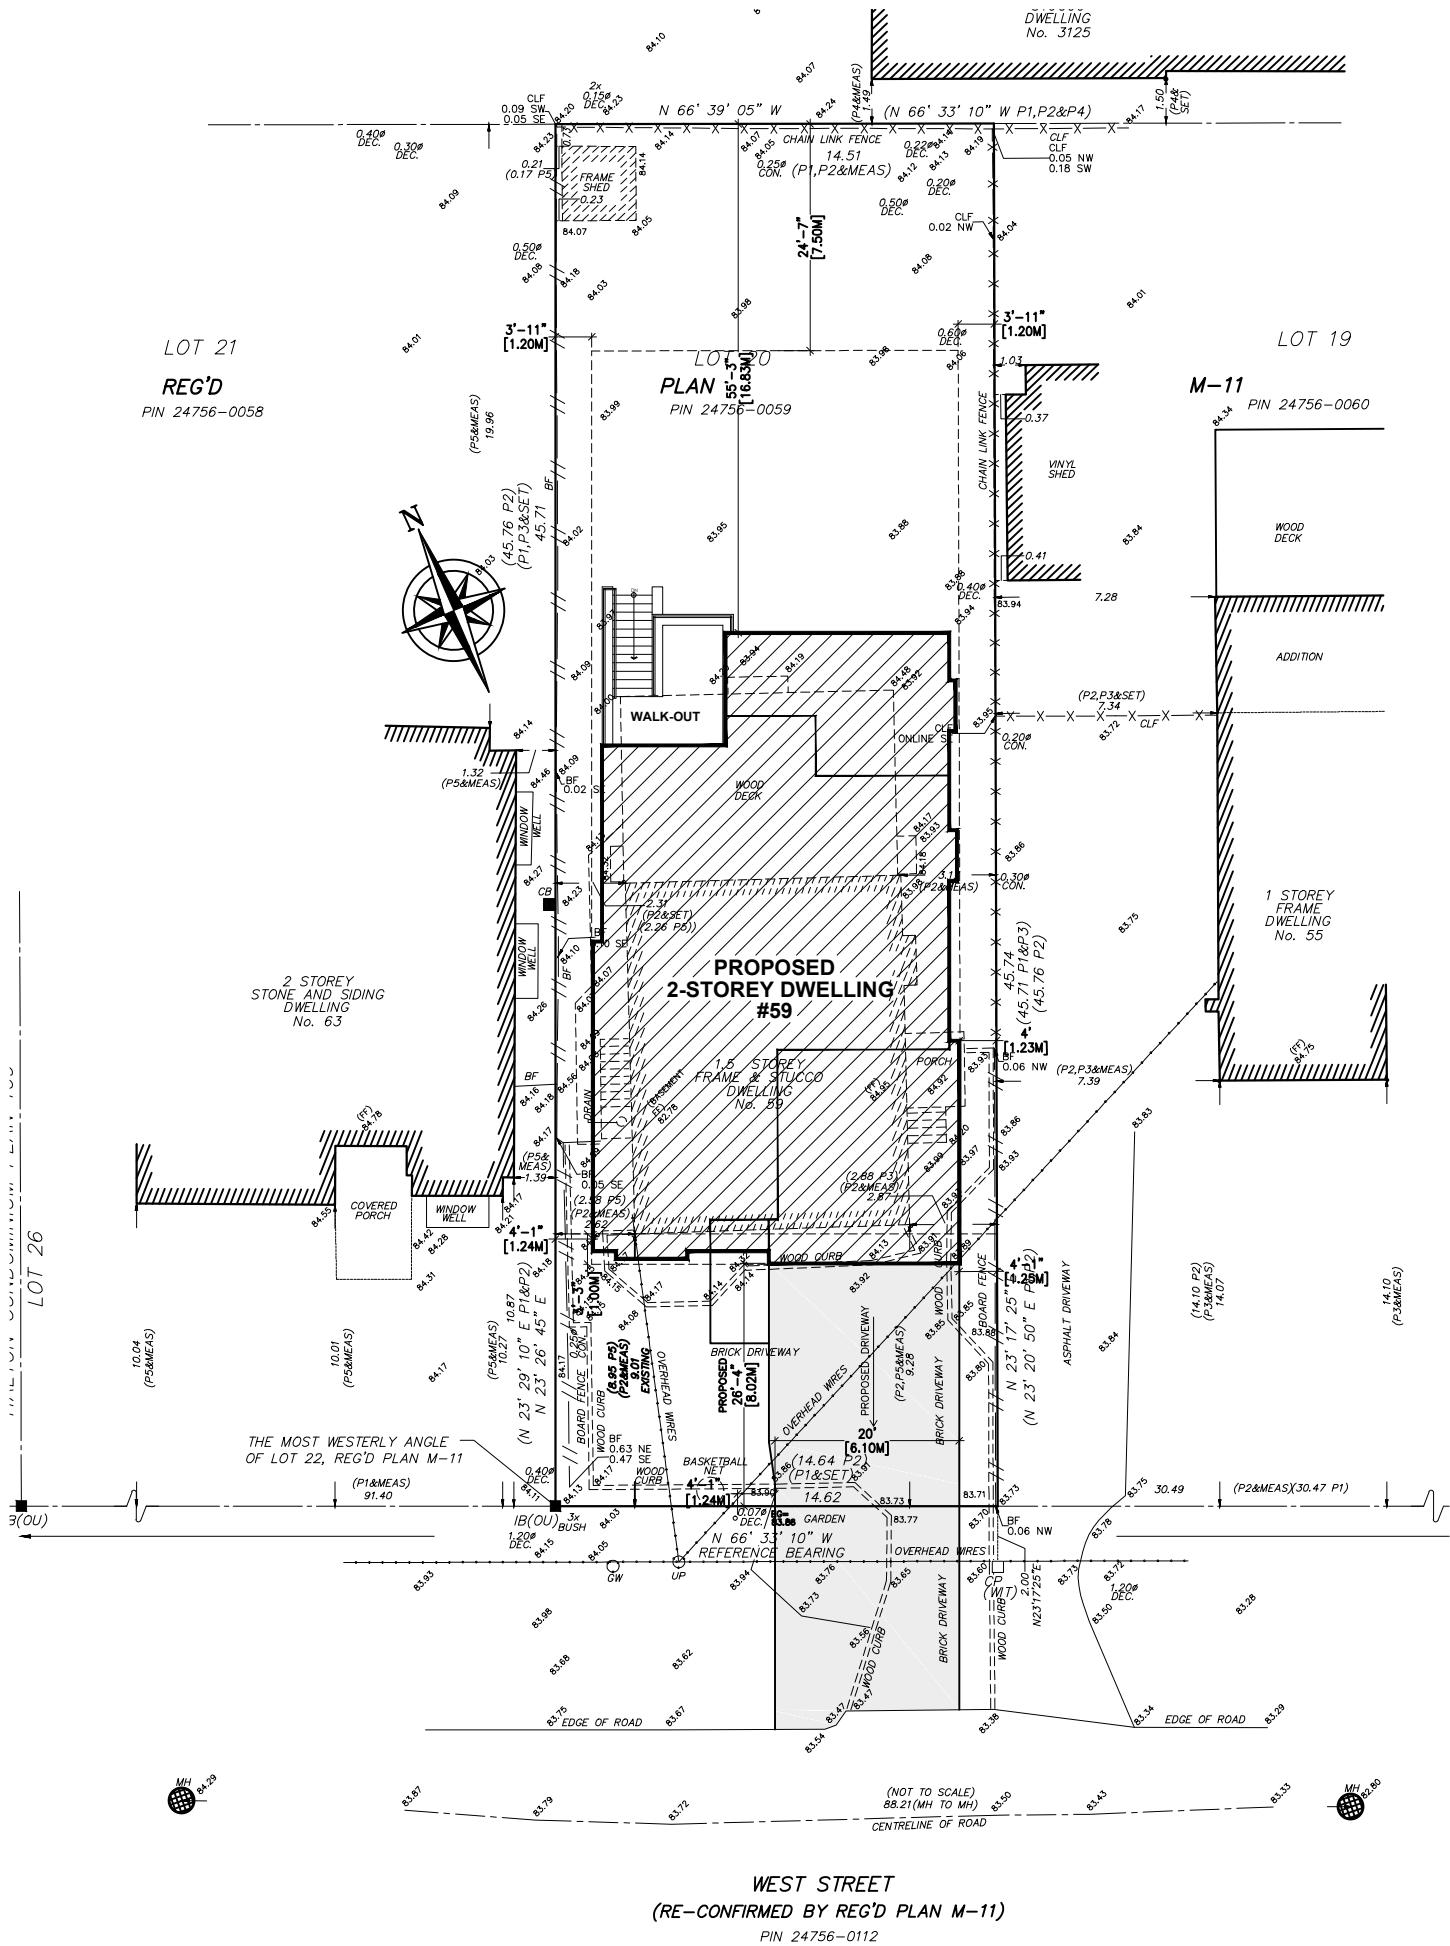

SITE STATISTICS: 59 WEST STREET

	EXISTING	PROPOSED	TOTAL	ALLOWED
ZONING:	RL5-0			
LOT AREA:	665.8M2			
LOT COVERAGE:	---	M2	228.92M2	--- M2
LOT COVERAGE:	---	%	34.38 %	---%
R.F.A. :	---	M2	285.62M2	--- M2
R.F.A. :	---	%	42.9%	---%
BLDG. HEIGHT (PEAK)	---	M	9.10 M	--- M

SITE PLAN
SCALE : 1:250



KEEREN DESIGN
RESIDENTIAL ARCHITECTURE

11 BRONTE RD. SUITE 31
OAKVILLE, ON
L6L 0E1

PHONE: (905) 847-2350

WWW.KEEREN.CA

FIRM BCIN #: 31181

JORIS KEEREN
DESIGNER BCIN #: 25348

REVISION

DRAWING INFORMATION
INITIAL DESIGN : JANUARY 2022
DESIGNER : JORIS KEEREN
DRAWN BY : M. RICO
PLOT DATE : JUNE 14, 2022
PERMIT # : 22 -

These drawings are not to be
used for construction
purposes, unless approved
and stamped by the Local
Building Department.

PROJECT: 59 WEST STREET

S1



KEEREN DESIGN
RESIDENTIAL ARCHITECTURE

11 BRONTE RD, SUITE 31
OAKVILLE, ON
L6L 0E1

PHONE: (905) 847-2350

WWW.KEEREN.CA

FIRM BCIN #: 31181

JORIS KEEREN
DESIGNER BCIN #: 25348

REVISION

DRAWING INFORMATION


INITIAL DESIGN : JANUARY 2022
DESIGNER : JORIS KEEREN
DRAWN BY : M. RICO
PLOT DATE : JUNE 14, 2022
PERMIT # : 22 -

These drawings are not to be
used for construction
purposes, unless approved
and stamped by the Local
Building Department.

PROJECT: 59 WEST STREET

A3



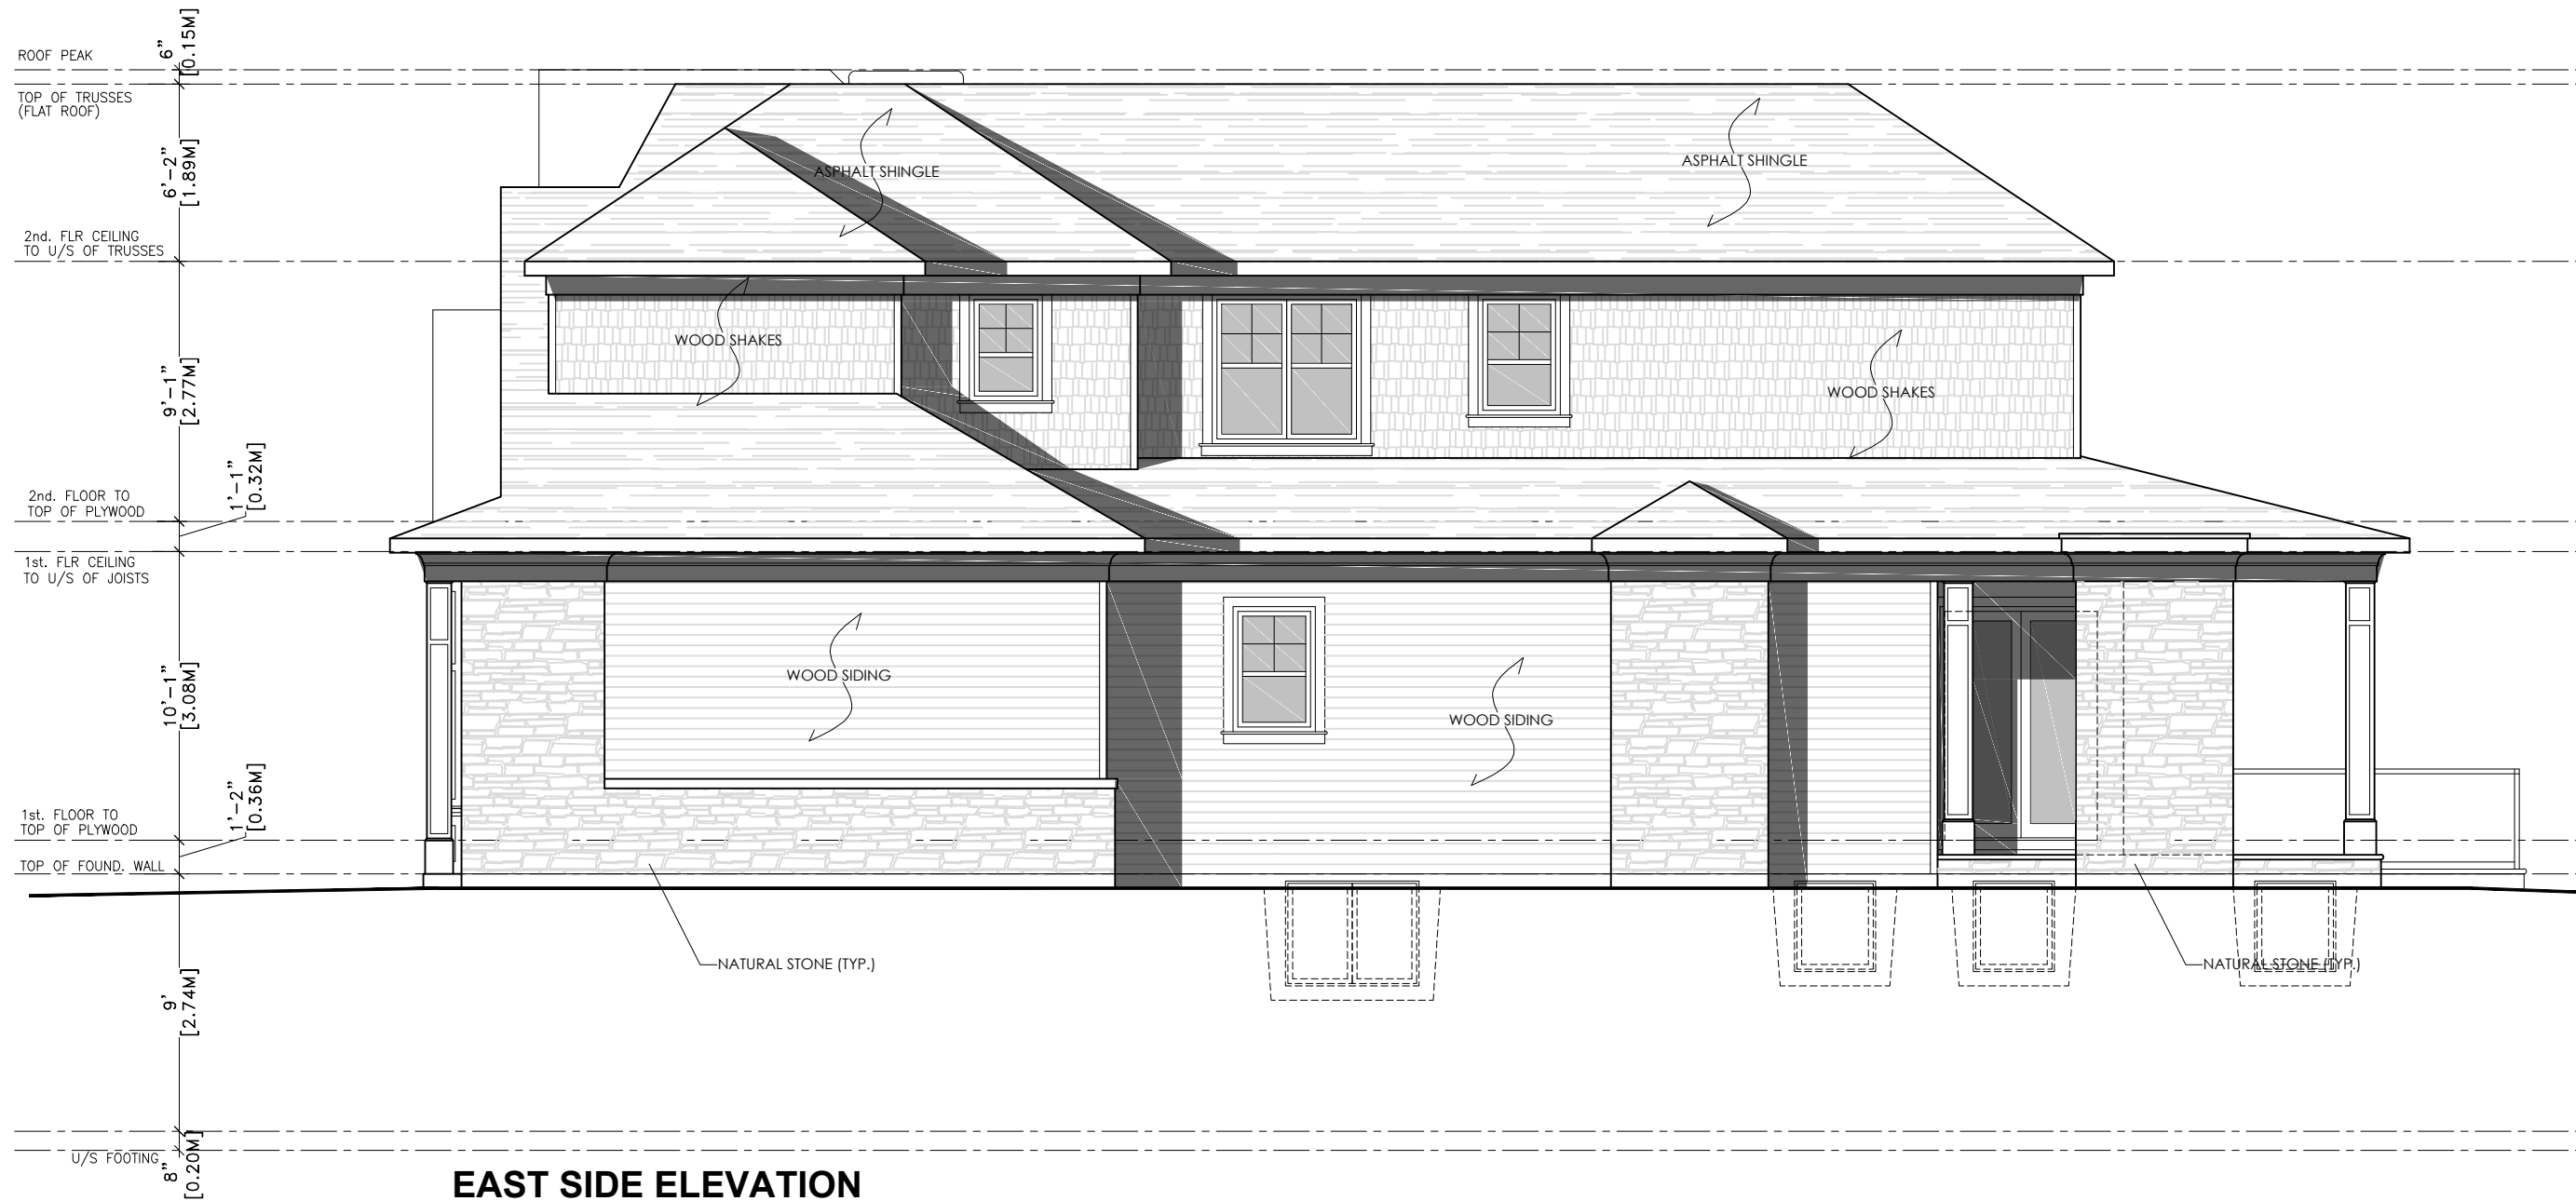

EAST SIDE ELEVATION
SCALE: 1:75



KEEREN DESIGN
RESIDENTIAL ARCHITECTURE

11 BRONTE RD, SUITE 31
OAKVILLE, ON
L6L 0E1

PHONE: (905) 847-2350

WWW.KEEREN.CA

FIRM BCIN #: 31181

JORIS KEEREN
DESIGNER BCIN #: 25348

REVISION

DRAWING INFORMATION
INITIAL DESIGN : JANUARY 2022
DESIGNER : JORIS KEEREN
DRAWN BY : M. RICO
PLOT DATE : JUNE 14, 2022
PERMIT # : 22 -

These drawings are not to be
used for construction
purposes, unless approved
and stamped by the Local
Building Department.

PROJECT: 59 WEST STREET

A4



KEEREN DESIGN
RESIDENTIAL ARCHITECTURE

11 BRONTE RD, SUITE 31
OAKVILLE, ON
L6L 0E1

PHONE: (905) 847-2350

WWW.KEEREN.CA

FIRM BCIN #: 31181

JORIS KEEREN
DESIGNER BCIN #: 25348

REVISION


DRAWING INFORMATION

INITIAL DESIGN : JANUARY 2022
DESIGNER : JORIS KEEREN
DRAWN BY : M. RICO
PLOT DATE : JUNE 14, 2022
PERMIT # : 22 -

These drawings are not to be
used for construction
purposes, unless approved
and stamped by the Local
Building Department.

PROJECT: 59 WEST STREET

A5

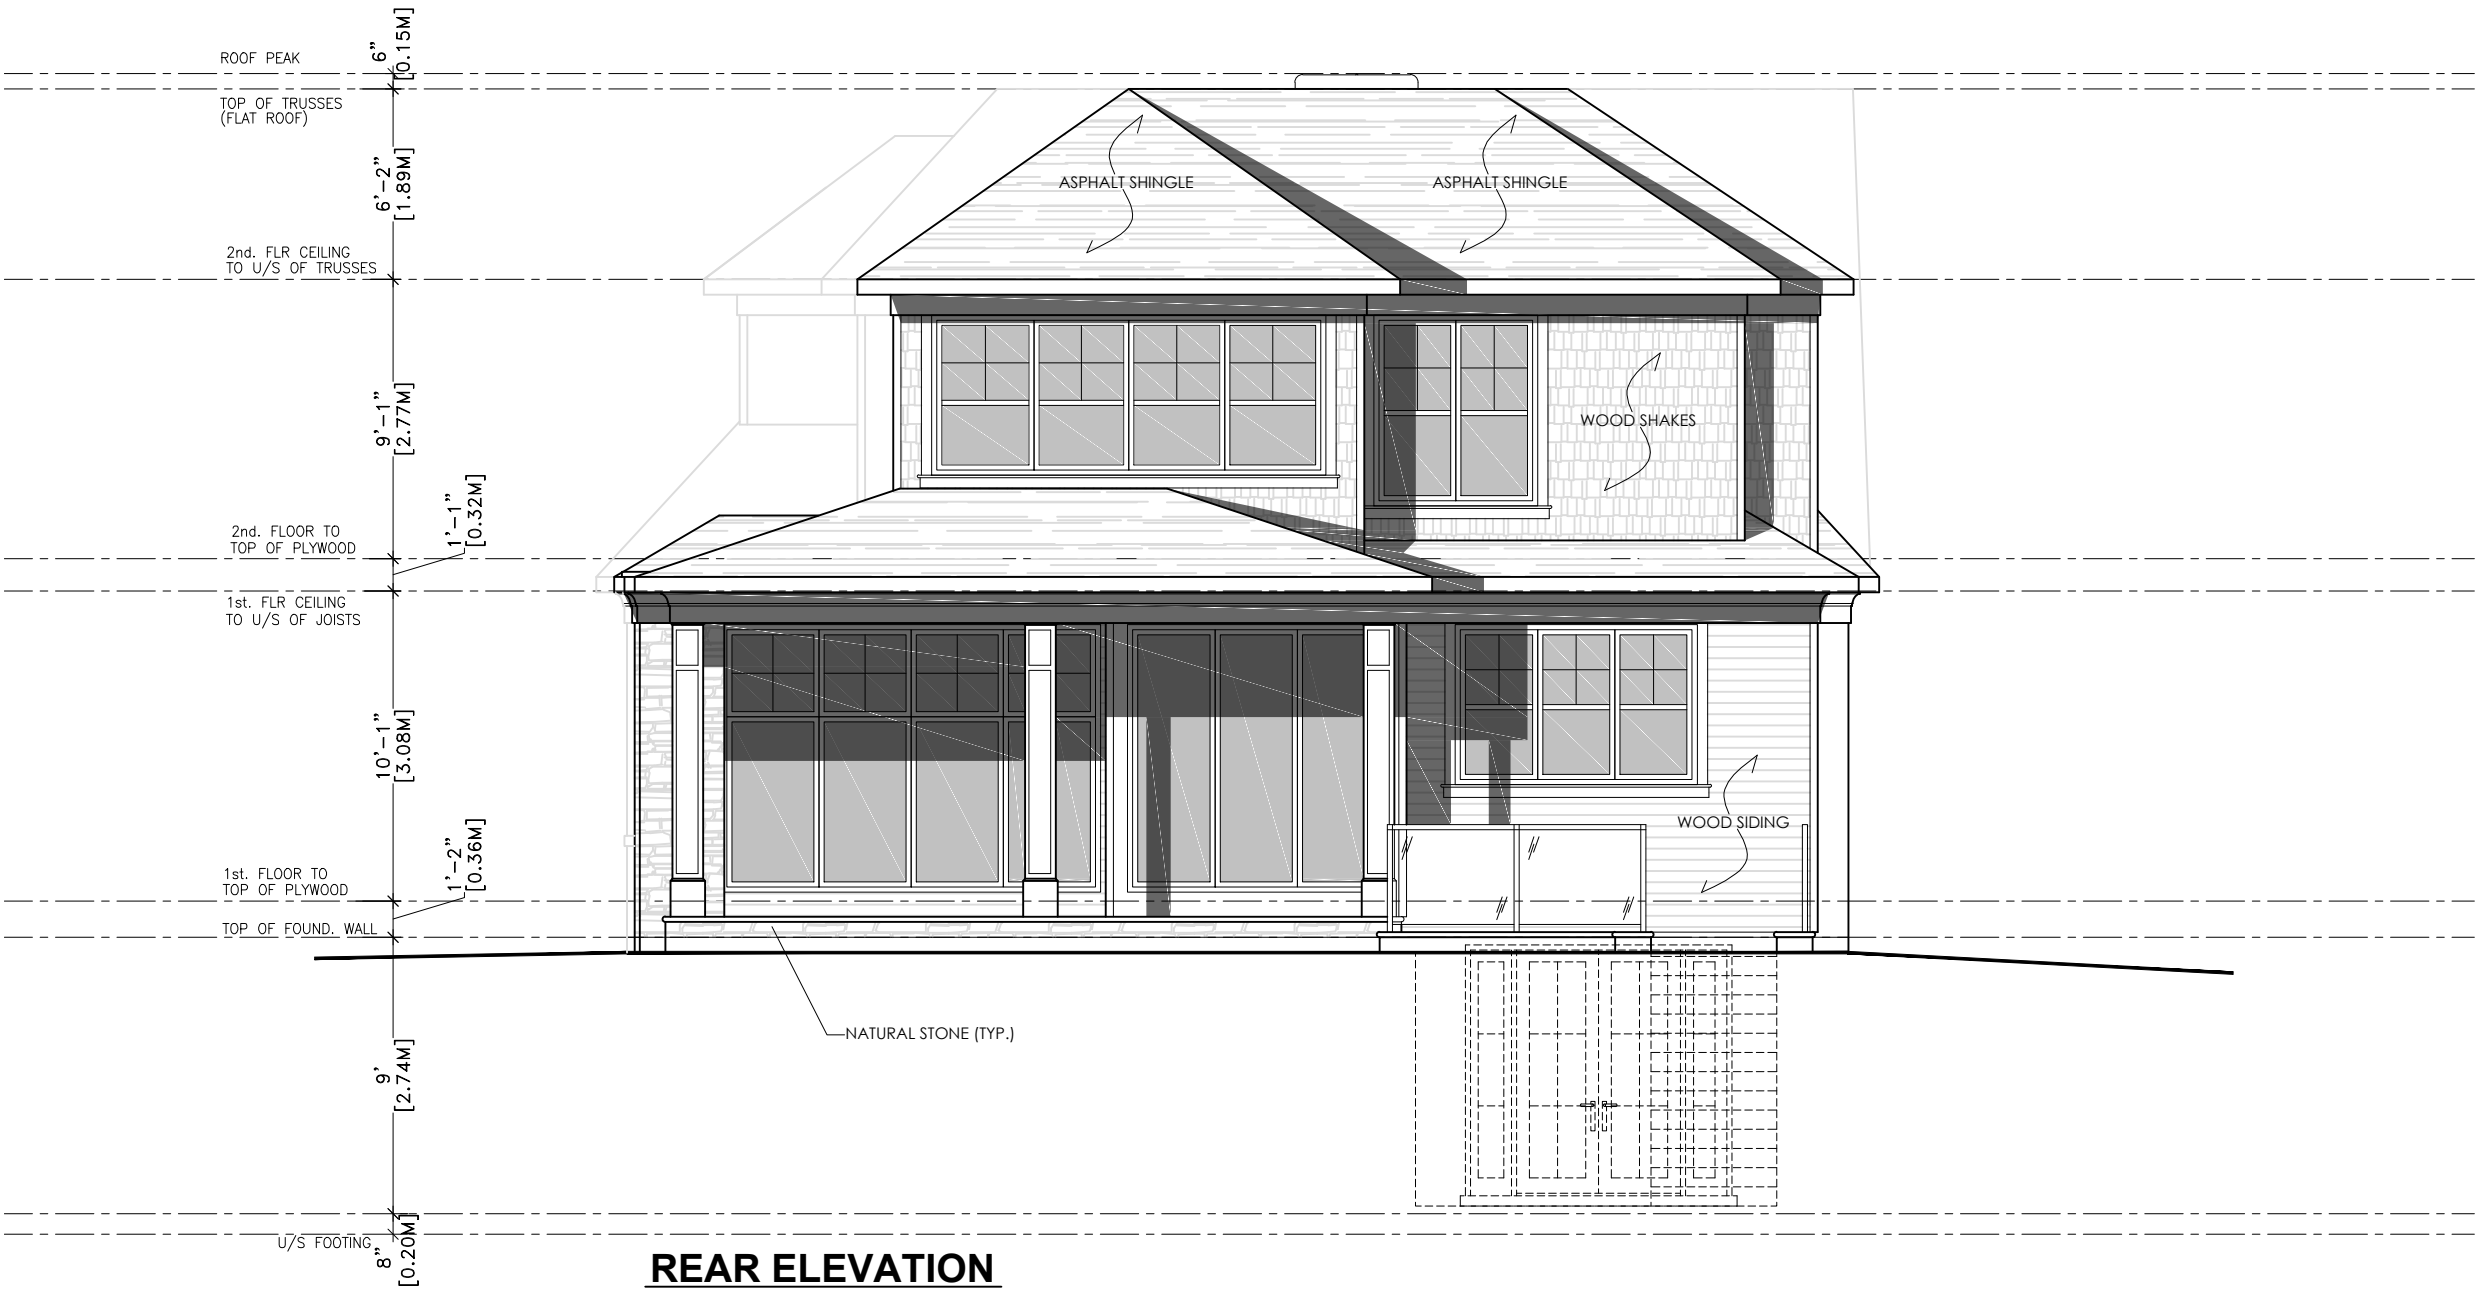



KEEREN DESIGN
RESIDENTIAL ARCHITECTURE

11 BRONTE RD, SUITE 31
OAKVILLE, ON
L6L 0E1

PHONE: (905) 847-2350

WWW.KEEREN.CA

FIRM BCIN #: 31181

JORIS KEEREN
DESIGNER BCIN #: 25348

REVISION


DRAWING INFORMATION

INITIAL DESIGN : JANUARY 2022
DESIGNER : JORIS KEEREN
DRAWN BY : M. RICO
PLOT DATE : JUNE 14, 2022
PERMIT # : 22 -

These drawings are not to be
used for construction
purposes, unless approved
and stamped by the Local
Building Department.

PROJECT: 59 WEST STREET

A6

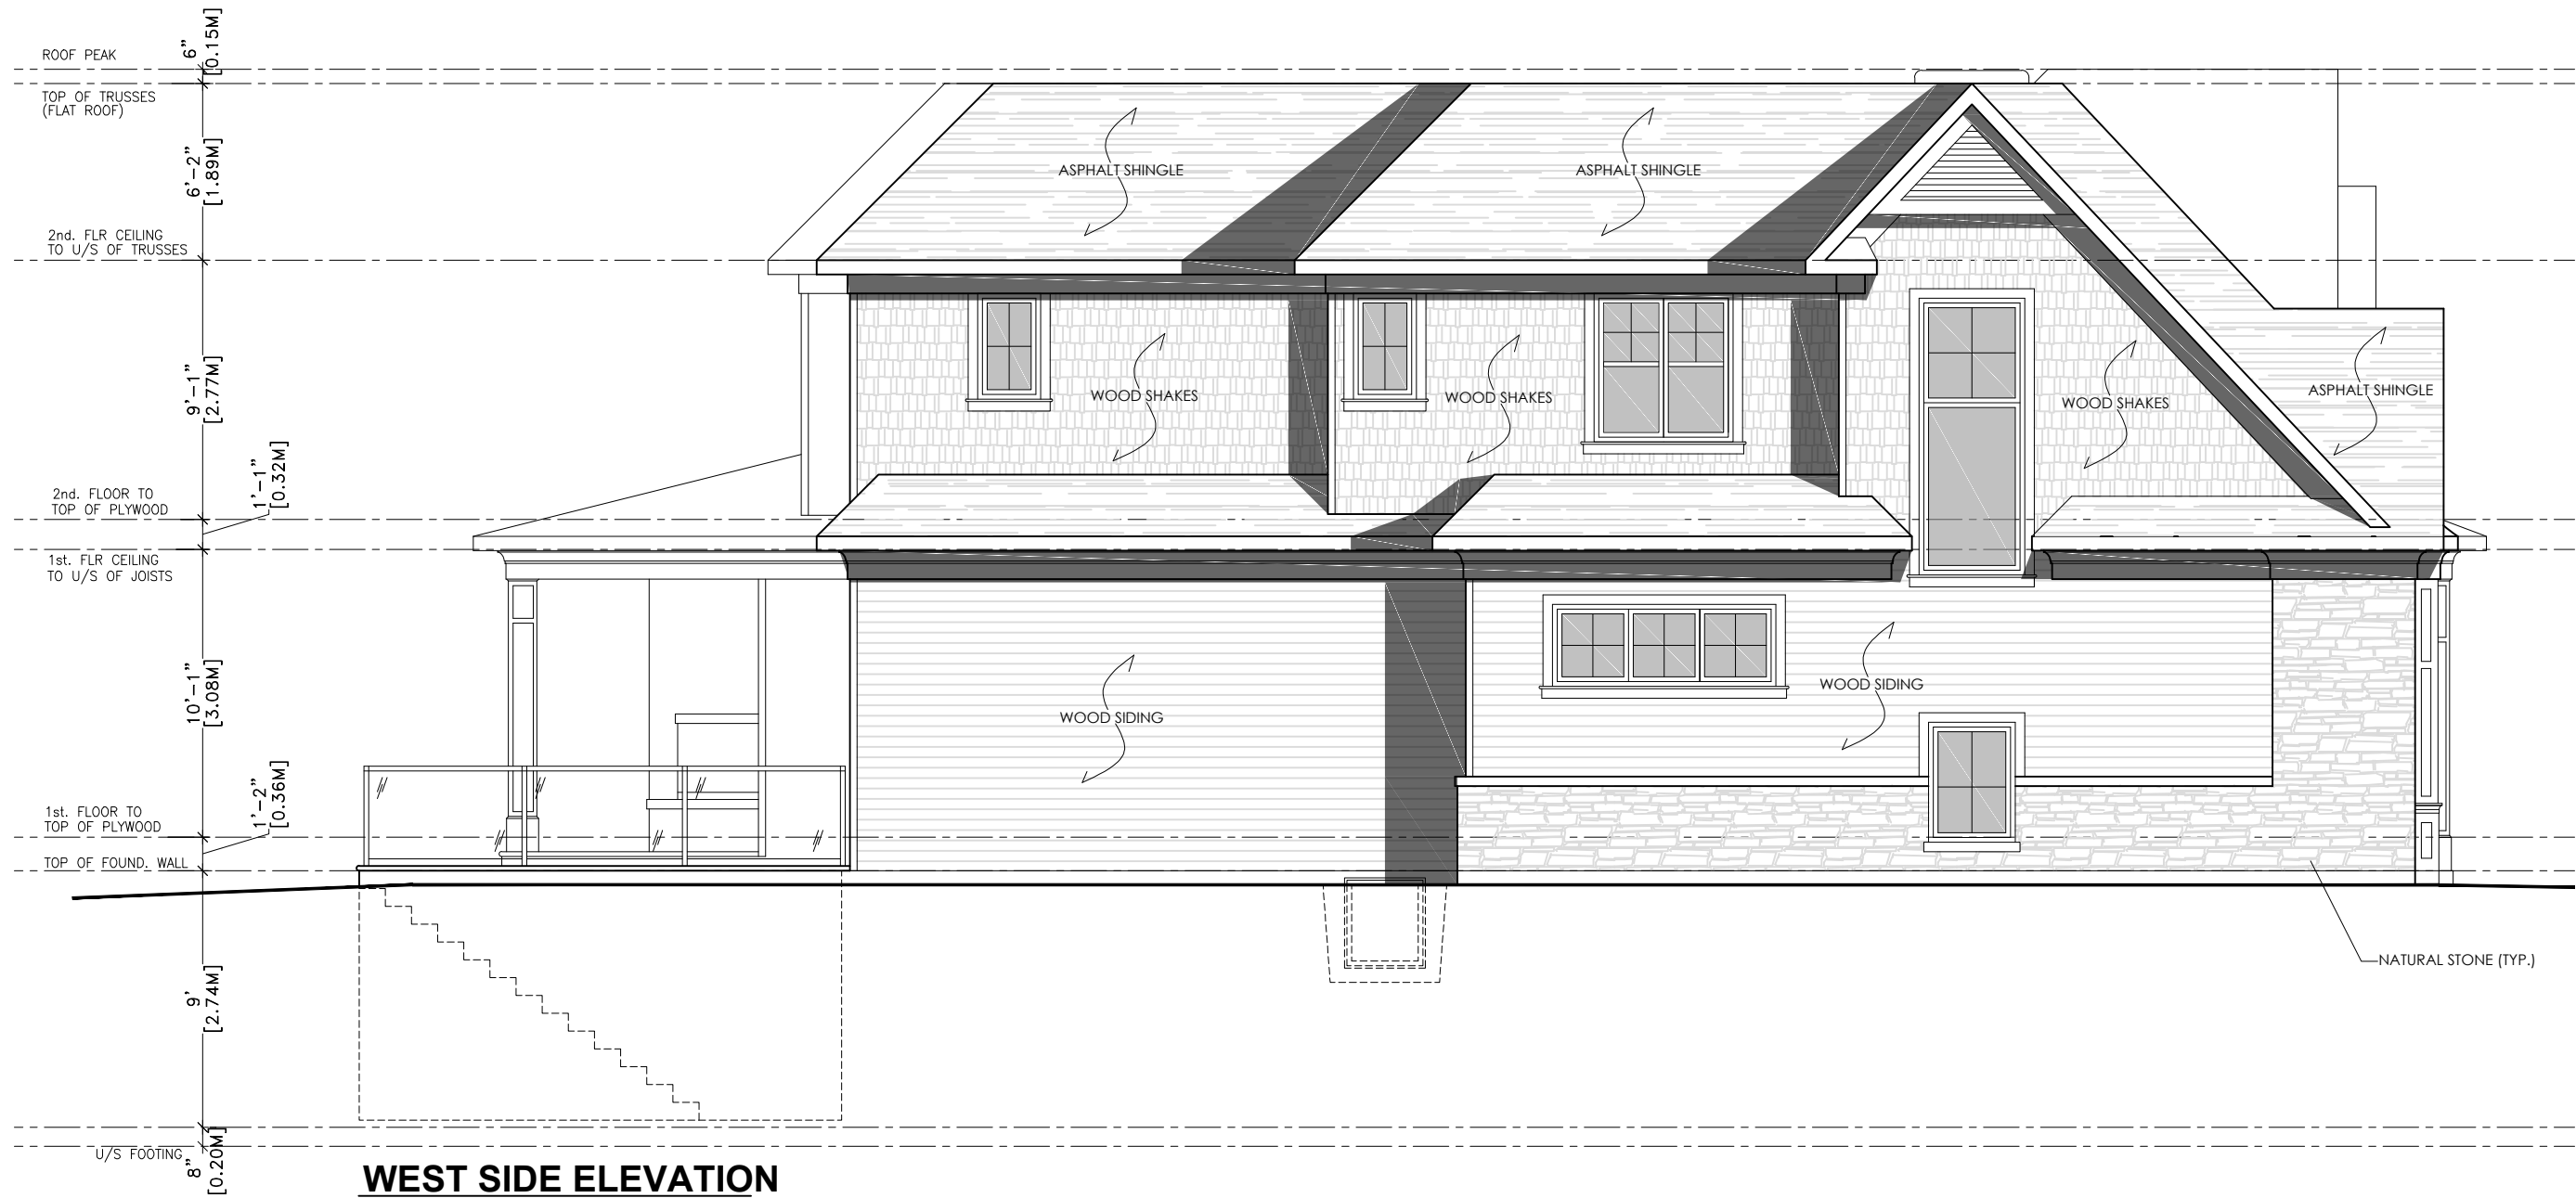

WEST SIDE ELEVATION
SCALE: 1:75