


APPENDIX B

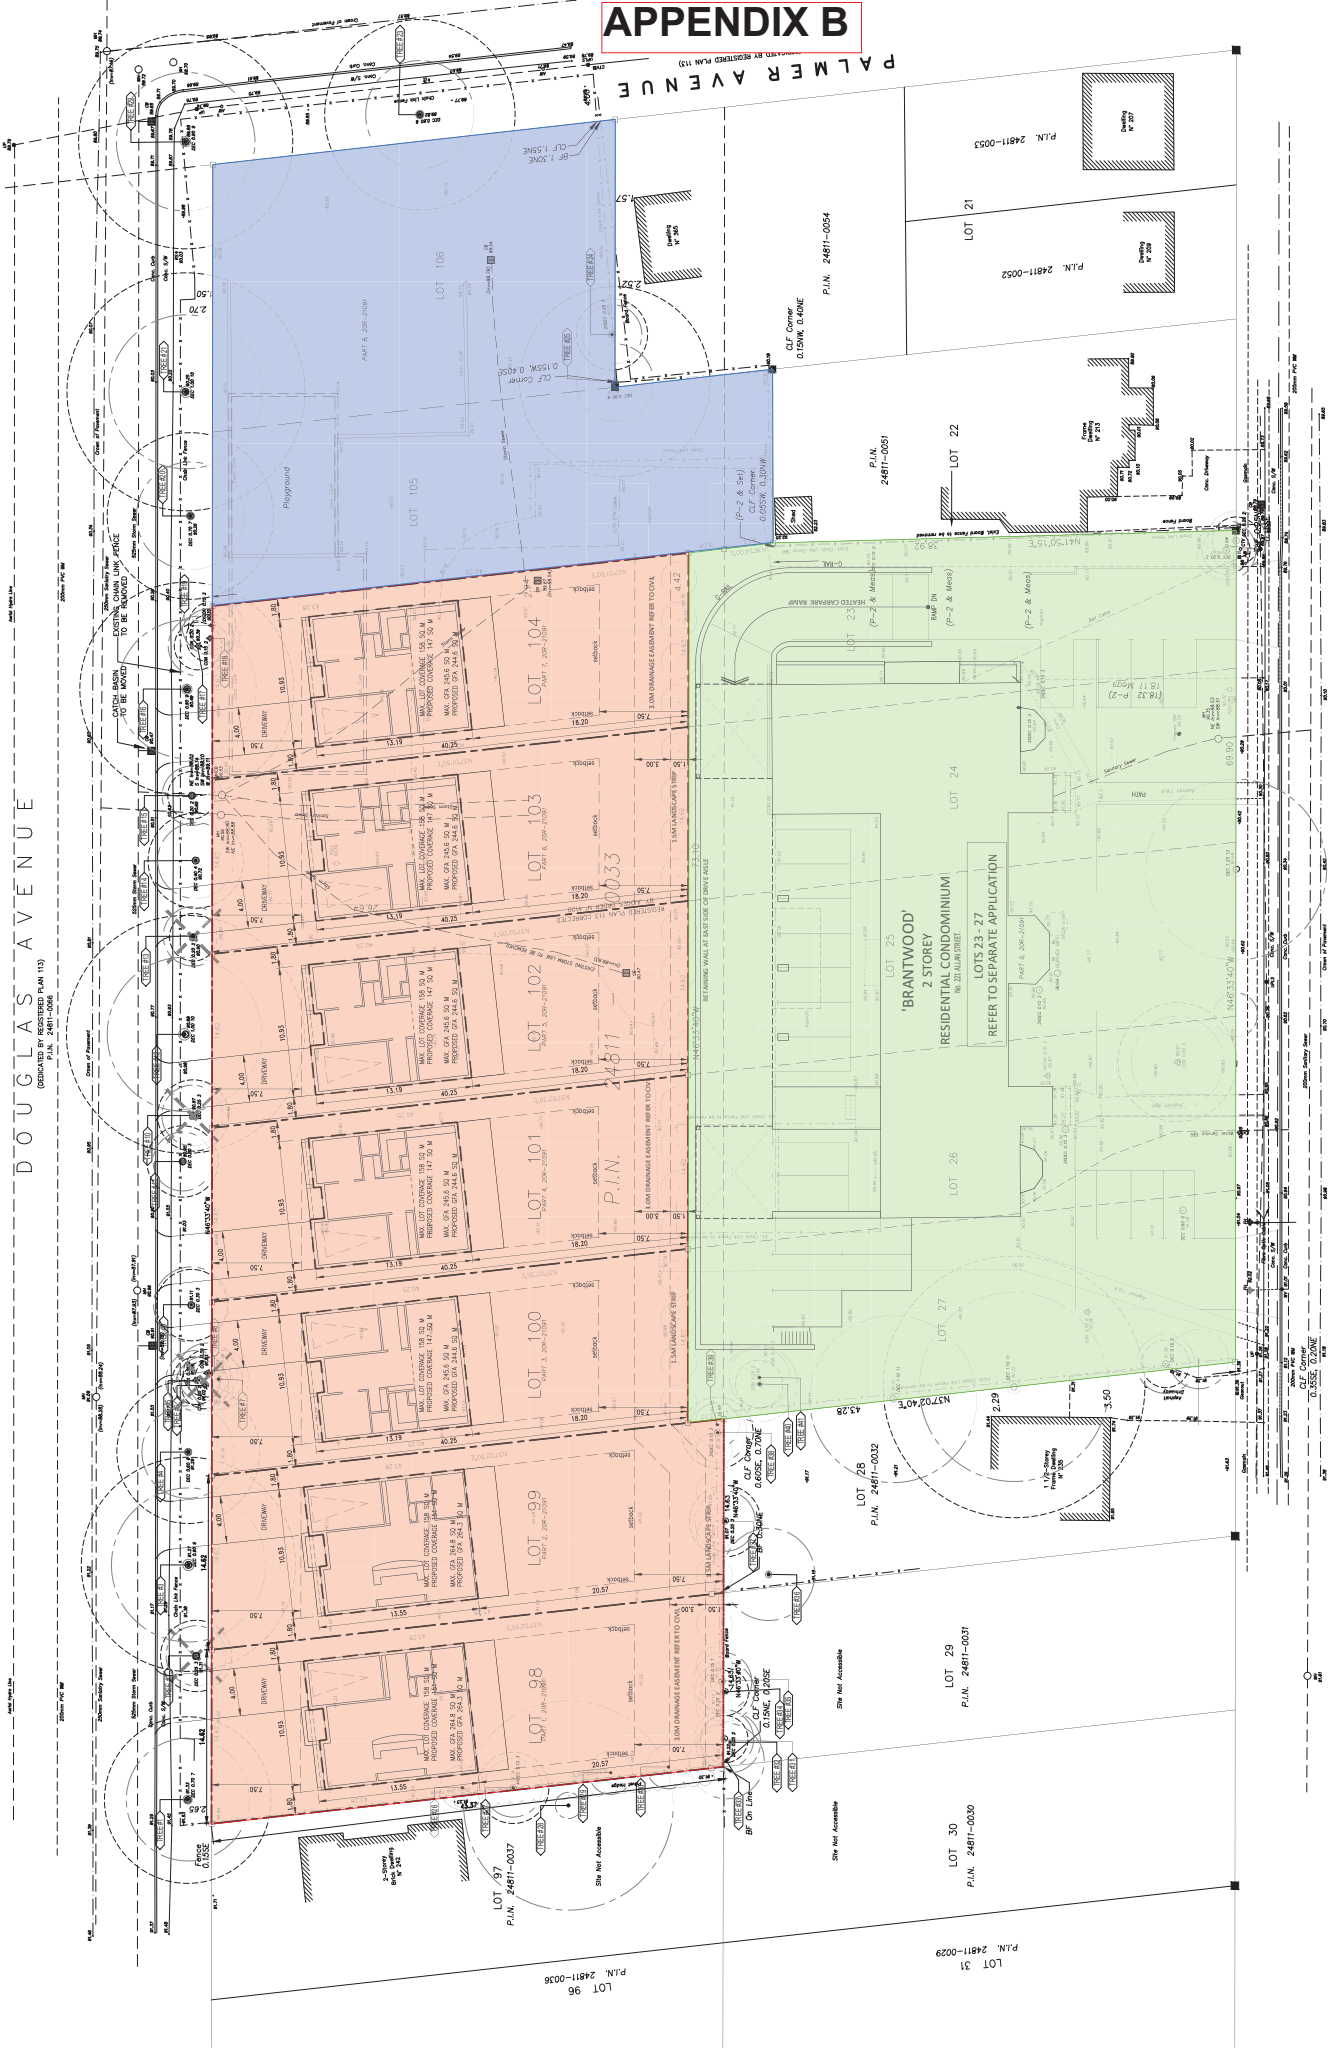

NOTES TO THE SERVICES, TECHNICAL & ELECTRICAL DRAWINGS FOR ALL SERVICES: MECHANICAL, ELECTRICAL & PLUMBING. THE DRAWINGS ARE TO BE USED FOR THE DESIGN OF THE PROJECT. 

Legend

- Future Detached Lots
- Proposed Condo Development
- Park/Playground Lots


ALLAN STREET
(LOCATED BY REGISTERED PLAN 1)


INTEGRATION DATA
THESE DRAWINGS ARE TO BE USED FOR THE DESIGN OF THE PROJECT. THE DRAWINGS ARE TO BE USED FOR THE DESIGN OF THE PROJECT. THE DRAWINGS ARE TO BE USED FOR THE DESIGN OF THE PROJECT.

BOUNDARY NOTE
THESE DRAWINGS ARE TO BE USED FOR THE DESIGN OF THE PROJECT. THE DRAWINGS ARE TO BE USED FOR THE DESIGN OF THE PROJECT. THE DRAWINGS ARE TO BE USED FOR THE DESIGN OF THE PROJECT.

UNDERGROUND SERVICES NOTE
THESE DRAWINGS ARE TO BE USED FOR THE DESIGN OF THE PROJECT. THE DRAWINGS ARE TO BE USED FOR THE DESIGN OF THE PROJECT. THE DRAWINGS ARE TO BE USED FOR THE DESIGN OF THE PROJECT.

LOTS 24, 25, 26, 27, 98, 99,
100, 101, 102, 103, 104, 105
PART OF LOTS 22, 23 AND 106
REGISTERED PLAN 113
TOWN OF OAKVILLE
REGIONAL MUNICIPALITY OF HALTON

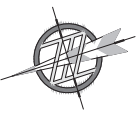

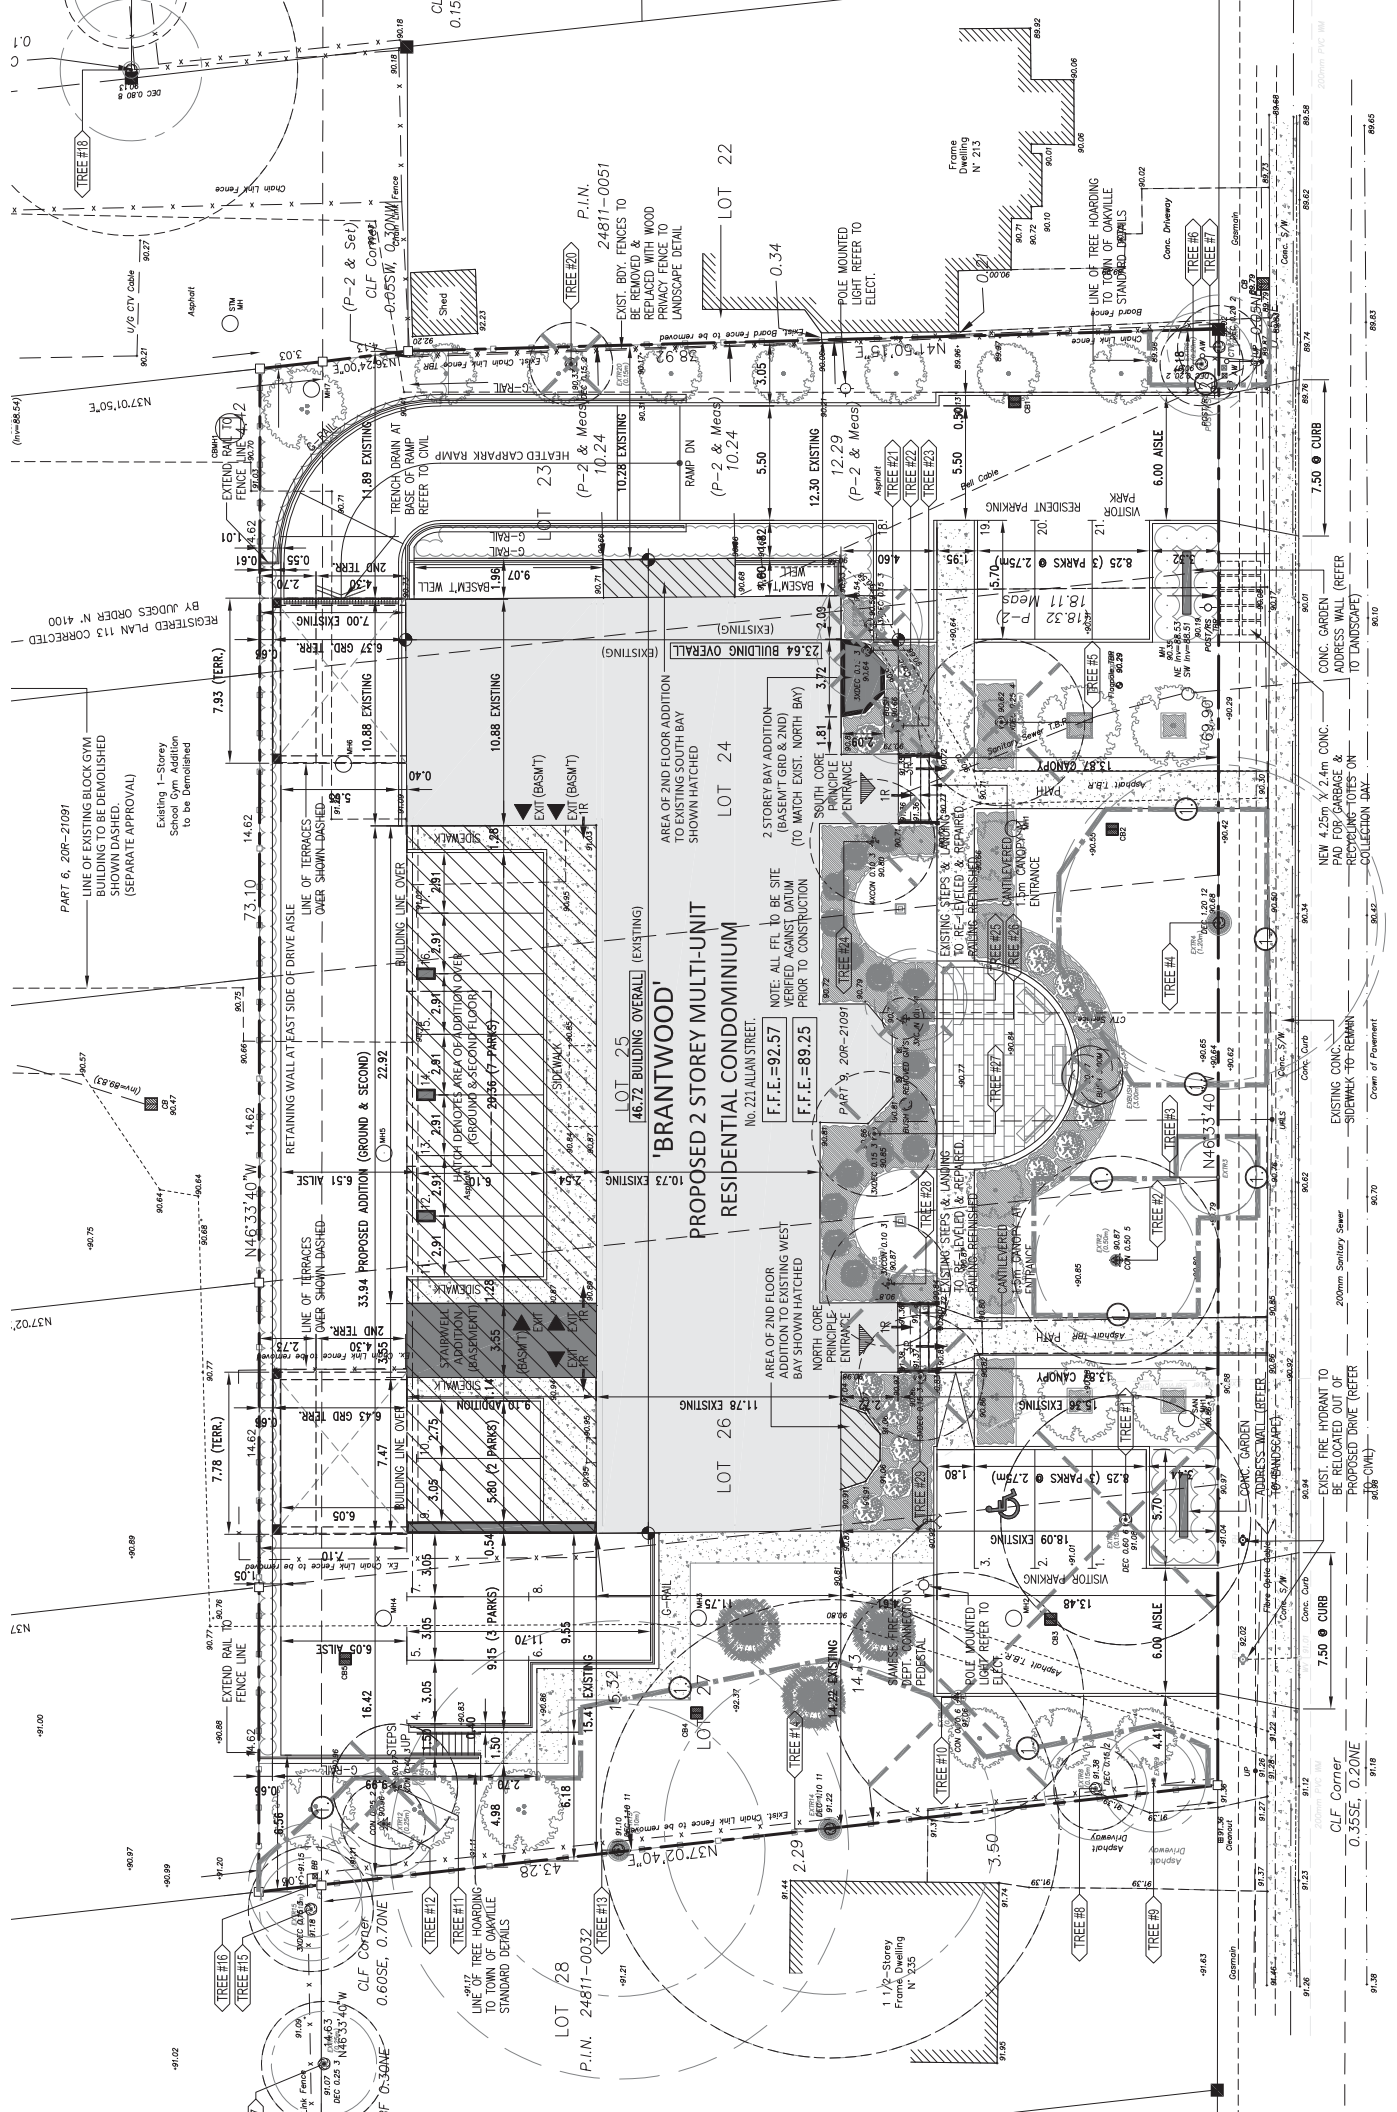


Approximate Location of Rail Corridor

ALLAN STREET


(DEDICATED BY REGISTERED PLAN 1)
P.I.N. 24811-0026



Drawings must be used in accordance with the Oregon Structural Code and all other applicable codes and regulations. The Engineer is not responsible for the accuracy of the information provided by the client or for the results of the work performed by the client.

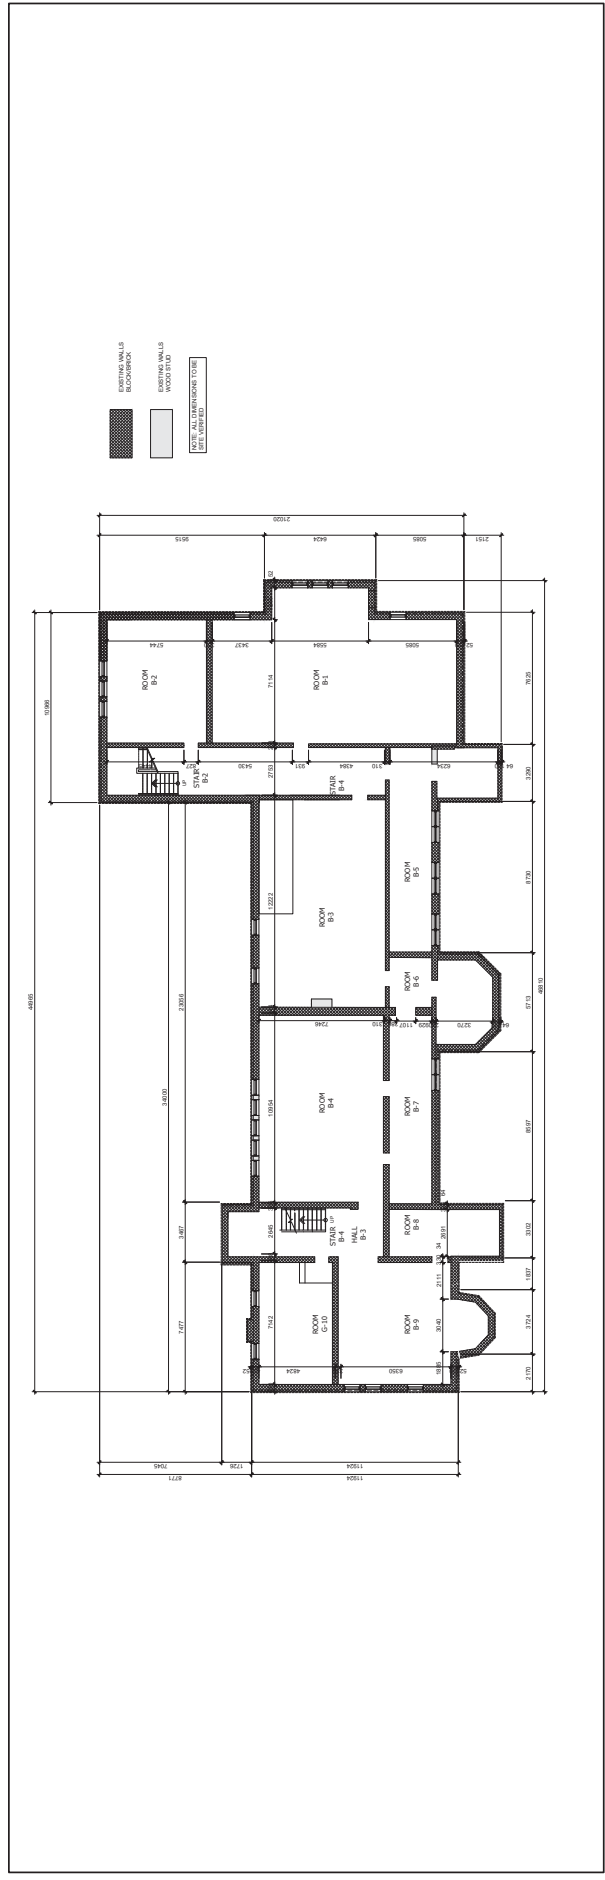

EXISTING BASEMENT FLOOR PLAN
SCALE: 1/8" = 1'-0"

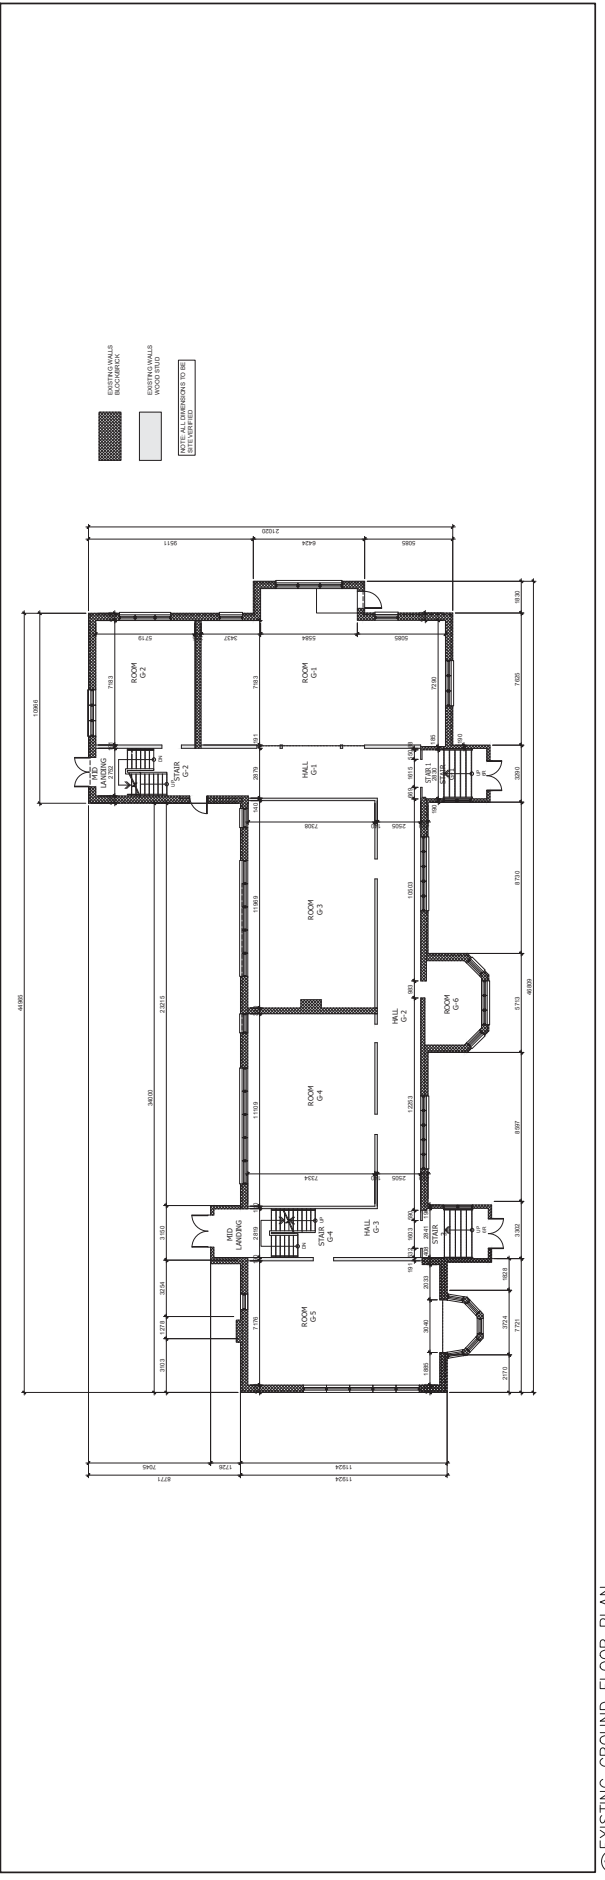

EXISTING GROUND FLOOR PLAN
SCALE: 1/8" = 1'-0"

2. 01.02.02 ISSUED FOR SPA
1. 01.02.01 ISSUED FOR COORDINATION
1. 01.02.03 ISSUED FOR CONSTRUCTION
1. 01.02.04 ISSUED FOR PERMITS
1. 01.02.05 ISSUED FOR INSURANCE

HICKS
DAVID J. HICKS
REGISTERED PROFESSIONAL ENGINEER
STATE OF OREGON
LICENSE NO. 12345
EXPIRATION DATE 12/31/2021

CLIENT
BRANTWOOD SCHOOL CONDOMINIUMS
ADDRESS: 221 ALAN STREET
CITY: OAKVILLE, ON

PROJECT
EXISTING BASEMENT AND GROUND FLOOR PLANS

DRAWN: RP
DATE: 22.06.20
SCALE: 1/8" = 1'-0"
SHEET NUMBER: 21-313
A 2.10





Drawings must be used in accordance with the specifications and conditions of use. The user assumes all responsibility for the use of the drawings and any errors or omissions. The user must provide all necessary information for the drawings to be completed.


2.01.02.01	ISSUED FOR RFP
2.01.02.02	ISSUED FOR COORDINATION
2.01.02.03	ISSUED FOR PERMITTING
2.01.02.04	ISSUED FOR CONSTRUCTION



BRANTWOOD SCHOOL
CONDOMINIUMS
ADDRESS: 221 ALAN STREET
CITY: GAITHERSBURG, MD
COUNTY: PRINCE GEORGES
STATE: MARYLAND

DATE	22.06.23	SCALE	1:100
JOB NUMBER	21-313	SHEET NUMBER	A 2.11

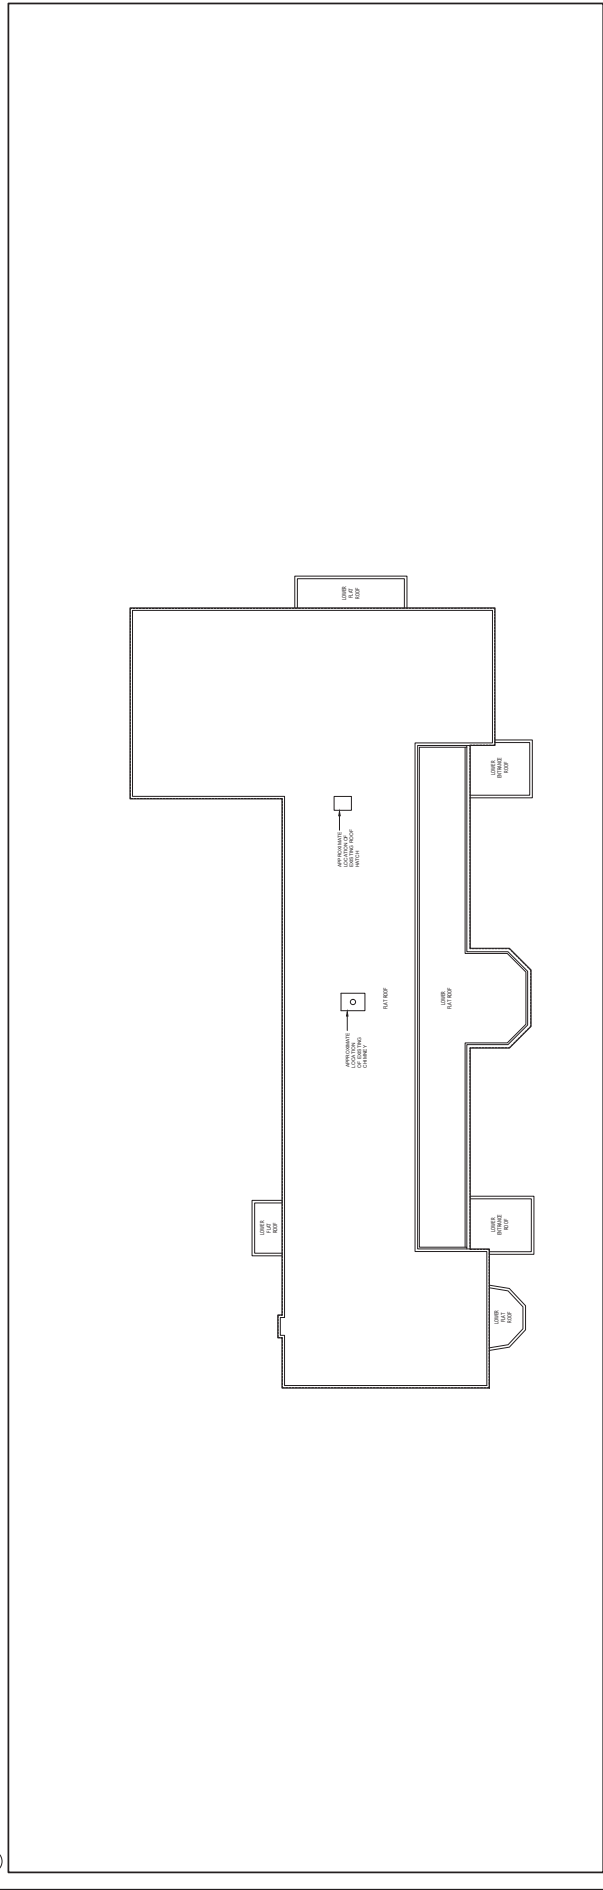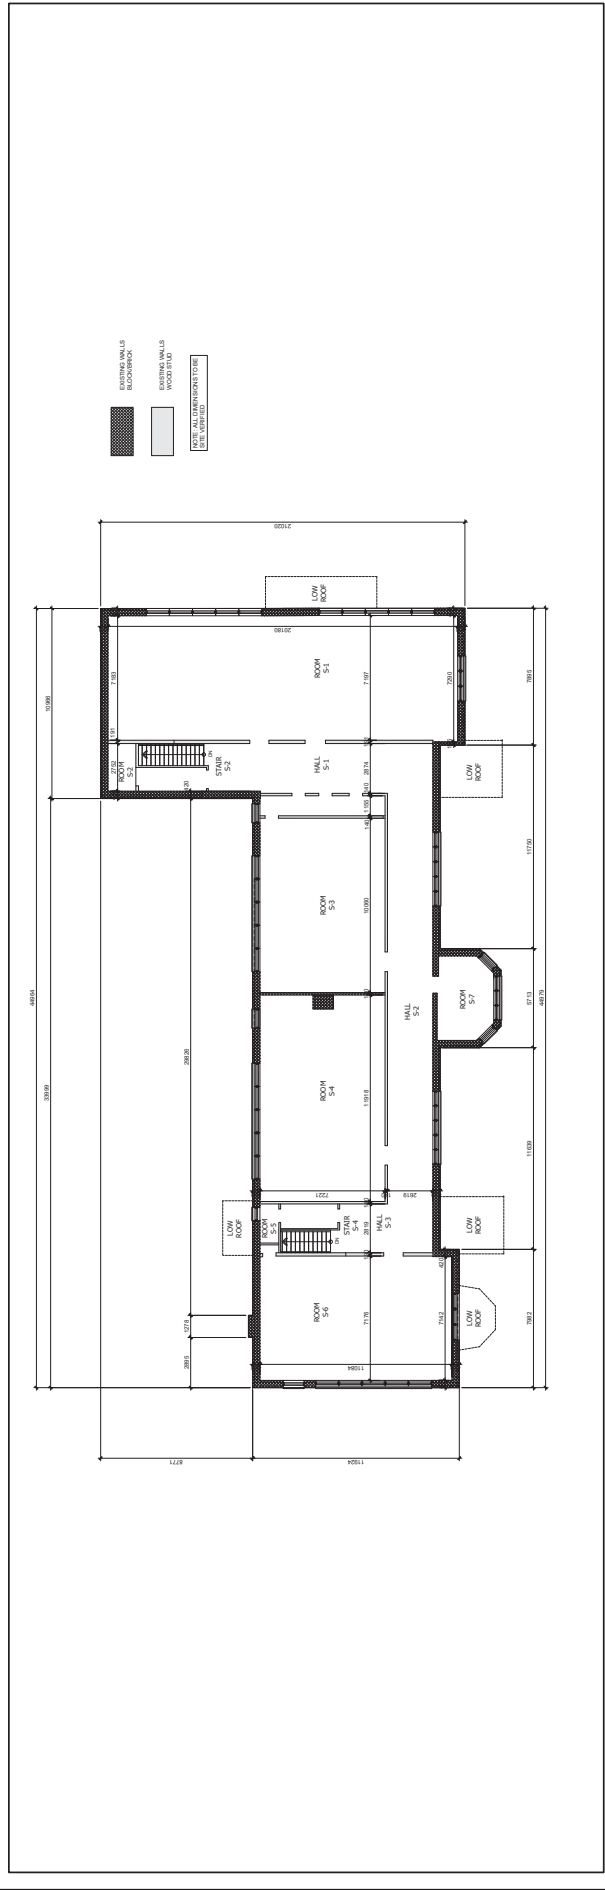

 

Drawing must NOT be scaled. Contractor must check and verify all dimensions, specifications and weights on site and report any discrepancies to the architect prior to commencing with any of the work.


07.15.22	ISSUED FOR SPA
22.06.28	ISSUED FOR COORDINATION
DATE	DESCRIPTION

MISSIONS / ISSUANCE :




CLIENT: **RANTWOOD SCHOOL
CONDOMINIUMS**
 ADDRESS: 221 ALLAN STREET
 CITY: OAKVILLE, ON
 DRAWING TITLE: **ELEVATIONS**


DATE: 22.06.28	SCALE: 1:100
SHEET NUMBER: 21-313	A2.12

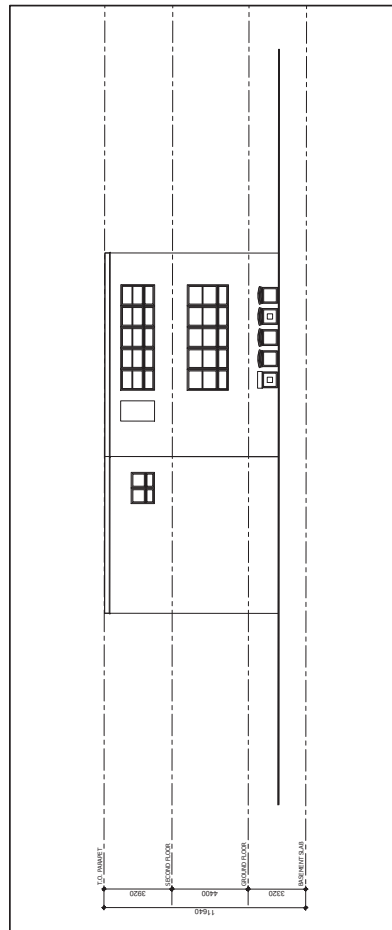

2) EXISTING EAST ELEVATION
SCALE: 1:100

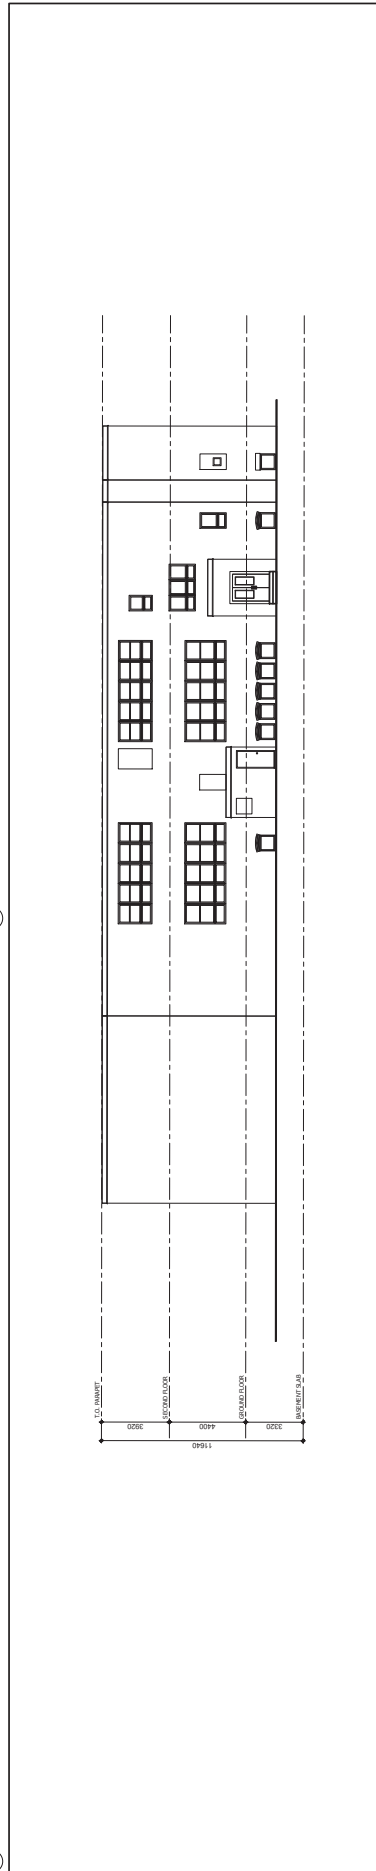


3 EXISTING NORTH ELEVATION
M1 SCALE: 1/100

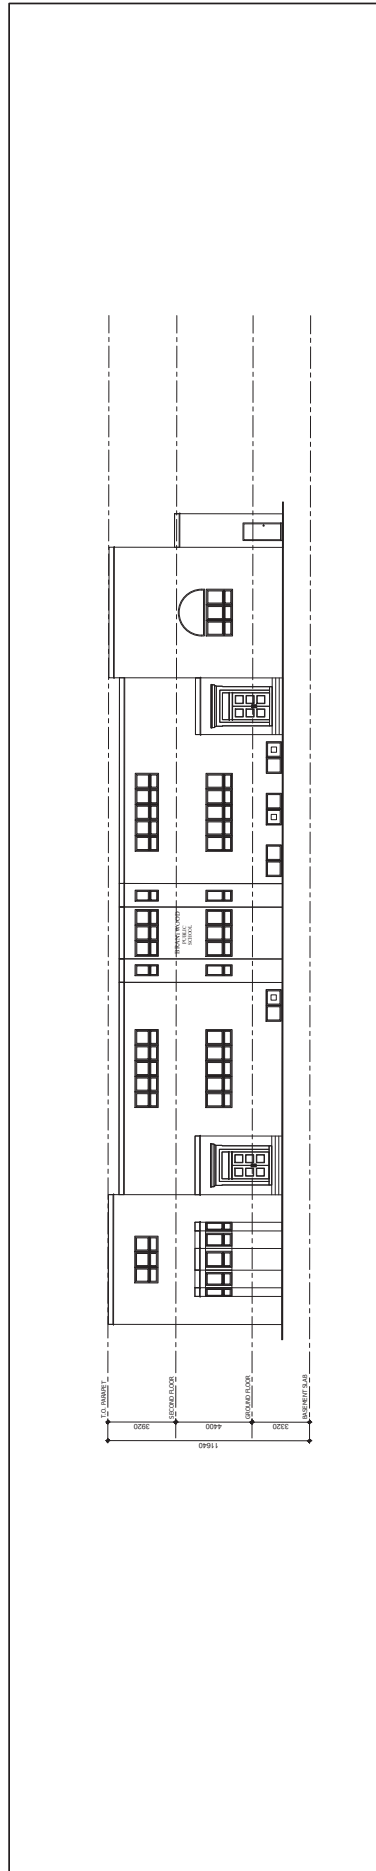


4 EXISTING SOUTH ELEVATION
AS SCALE: 1/100



Drawings are to be used for construction purposes only. Contractors must check and verify all dimensions, specifications and materials before construction begins. No liability is assumed for any errors or omissions without prior written notice to the client.

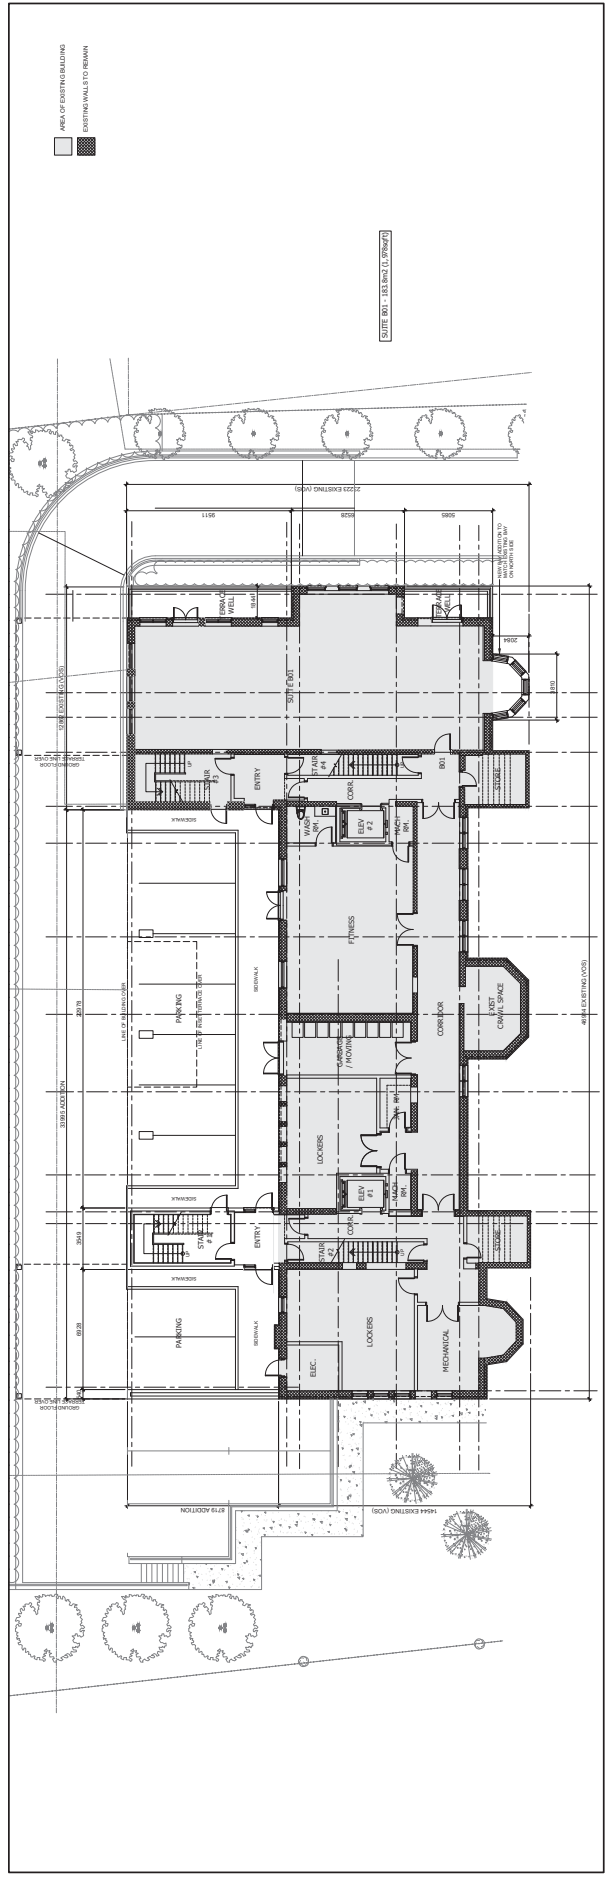


BASEMENT FLOOR PLAN

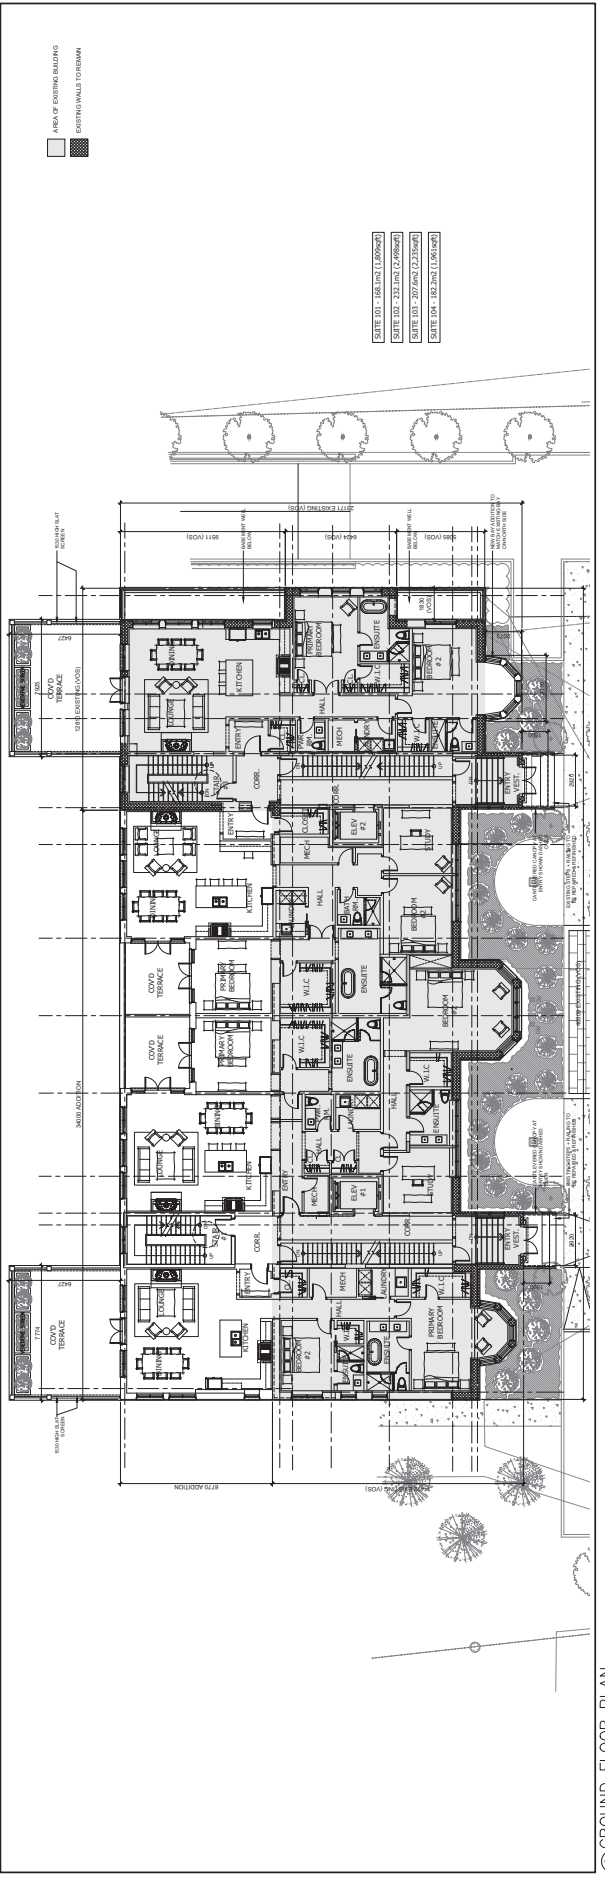

GROUND FLOOR PLAN

2. 01.02.2020 ISSUED FOR SPA
3. 12.03.2020 ISSUED FOR COORDINATION
4. 12.03.2020 ISSUED FOR PERMIT
5. 12.03.2020 ISSUED FOR PERMIT
 

Drawings must NOT be scaled. Contractor must check and verify all dimensions, specifications and drawings on site and report any discrepancies to the architect prior to proceeding with any of the work.

2	07.15.22	ISSUED FOR SPA
1	22.05.20	ISSUED FOR COORDINATION
REF.	DATE	DESCRIPTION




CLIENT: BRANTWOOD SCHOOL
CONDOMINIUMS

ADDRESS: 221 ALLAN STREET
CITY: OAKVILLE, ON

DRAWING TITLE:
PROPOSED SECOND
FLOOR AND ROOF
PLAN

DRAWN: RP	DATE: 22.05.28	SCALE: 1:100
	JOB NUMBER: 21-313	SHEET NUMBER: A3.2



 

Drawings must **NOT** be scaled. Contractor must check and verify all dimensions, specifications and drawings on site and report any discrepancies to the architect prior to proceeding with any of the work.

3	09.07.22	REISSUED FOR SPA
2	07.15.22	ISSUED FOR SPA
1	22.06.20	ISSUED FOR COORDINATION
REF.	DATE	DESCRIPTION

REVISIONS / ISSUANCE:




CLIENT: **BRANTWOOD SCHOOL
CONDOMINIUMS**


ADDRESS: 221 ALLAN STREET
CITY: OAKVILLE, ON
DRAWING TITLE:

ELEVATIONS


DRAWN: C.P.	SCALE: 1:100
DATE: 22.06.28	SHEET NUMBER:
JOB NUMBER:	A4.1
21-313	

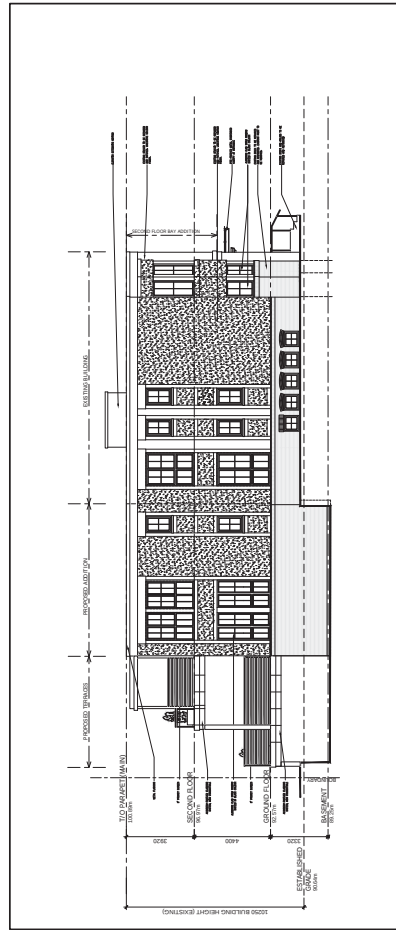


1 NORTH ELEVATION
A1 SCALE: 1:100

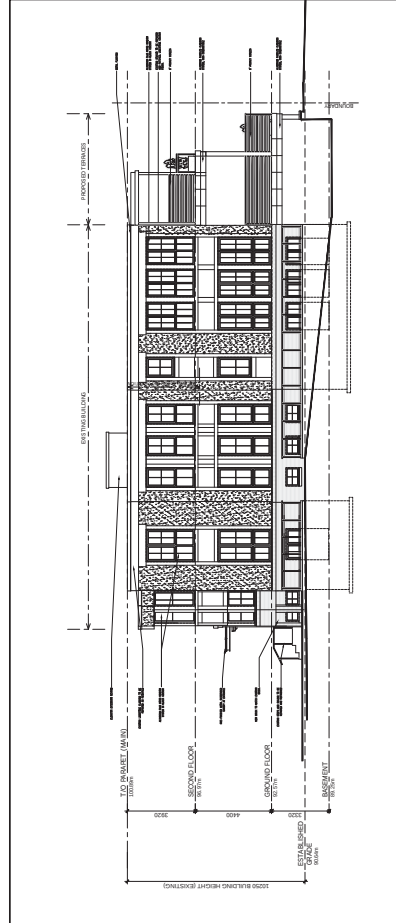

2 SOUTH ELEVATION
41 SCALE: 1:100

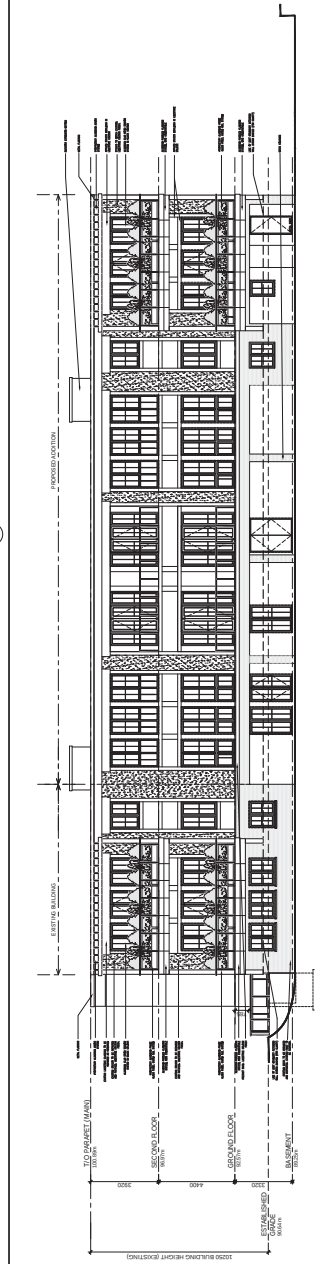

3 EAST ELEVATION
MT SCALE: 1"=100'

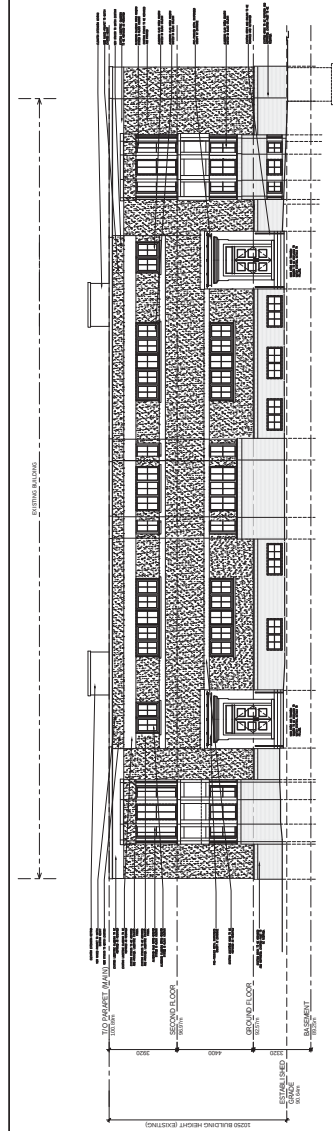

4 WEST ELEVATION
M1 SCALE: 1/100



