


FIELD : MM/JN	DRAWN : BL	CHECKED : RS	PROJECT : RSSU-2020-078-SR
---------------	------------	--------------	----------------------------

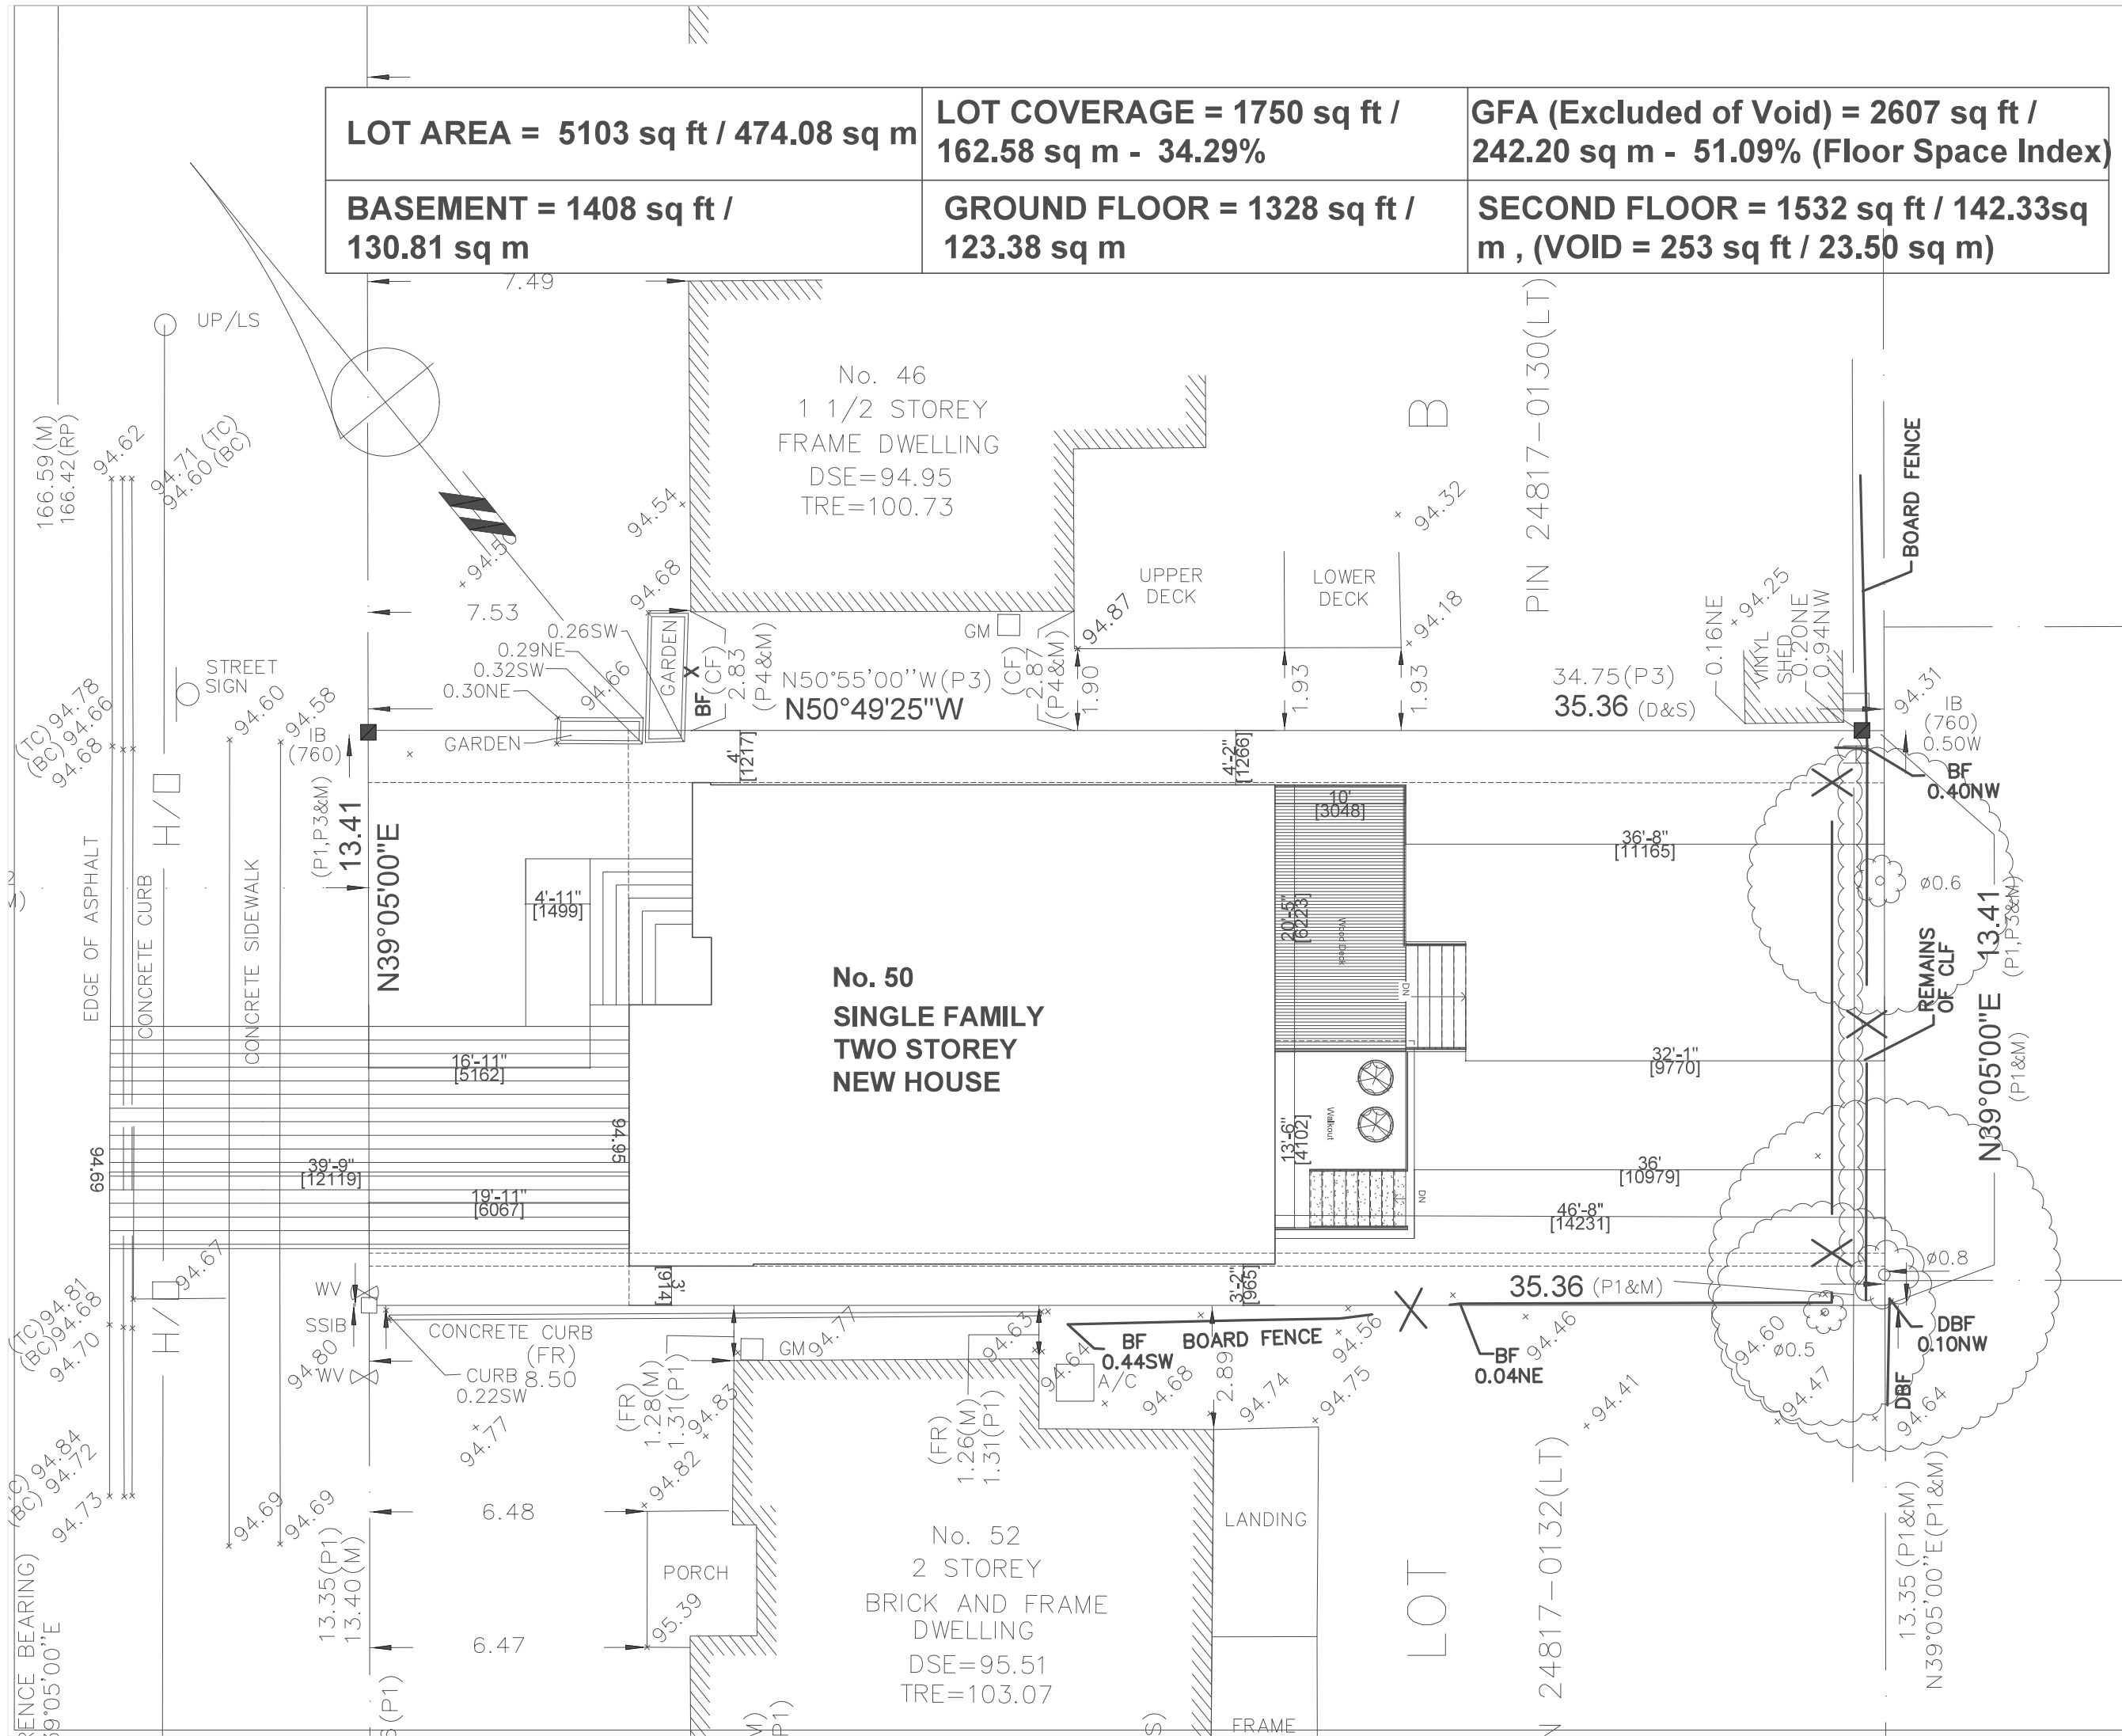

LOT AREA = 5103 sq ft / 474.08 sq m	LOT COVERAGE = 1750 sq ft / 162.58 sq m - 34.29%	GFA (Excluded of Void) = 2607 sq ft / 242.20 sq m - 51.09% (Floor Space Index)
BASEMENT = 1408 sq ft / 130.81 sq m	GROUND FLOOR = 1328 sq ft / 123.38 sq m	SECOND FLOOR = 1532 sq ft / 142.33sq m , (VOID = 253 sq ft / 23.50 sq m)

GENERAL NOTES:
DO NOT USE DRAWINGS FOR CONSTRUCTION UNLESS SIGNED BY ARCHITECT AND ISSUED FOR CONSTRUCTION.
CONTRACTOR TO VERIFY ALL DIMENSIONS ON SITE AND REPORT ANY DISCREPANCY TO THE DESIGNER.
DO NOT SCALE DRAWINGS.
THIS DRAWING IS COPYRIGHT PROPERTY OF THE QUADRANT ARCHITECTS INC. AND RESPECTIVE CONSULTANTS AND MAY NOT BE REPRODUCED BY ANY MEANS OR IN ANY FORM WITHOUT THE DESIGNER WRITTEN PERMISSION.

CONSULTANTS

PROJECT CONSULTANTS NAMES ARE LISTED FOR DIRECTORY PURPOSES ONLY. CONSULTANT WITH SEAL AND SIGNATURE ON DRAWING IS RESPONSIBLE FOR CONTENTS AND DESIGN.

NO	DATE	NOTES
client		
project		
50 STEWART STREET (OAKVILLE)		

ONTARIO ASSOCIATION OF ARCHITECTS

SARA RAHGOZAR LICENCE 9742

Q

Quadrant Architects Inc.

31 Brookgreen Cres. Richmond Hill, Ontario L4C 6M1
Tel: +1-905-887-8713
www.quadrantarchitects.com

drawing title

SITE PLAN

Scale 1/8" = 1'-0"

design by F.E./S.R.

drawn by A.B.

reviewed by F.E./S.R.

proj. no.

date MAY 11-2022


drawing no. revision no.

A-01

TOWN OF OAKVILLE

50 STEWART STREET

SINGLE FAMILY TWO STOREY NEW HOUSE

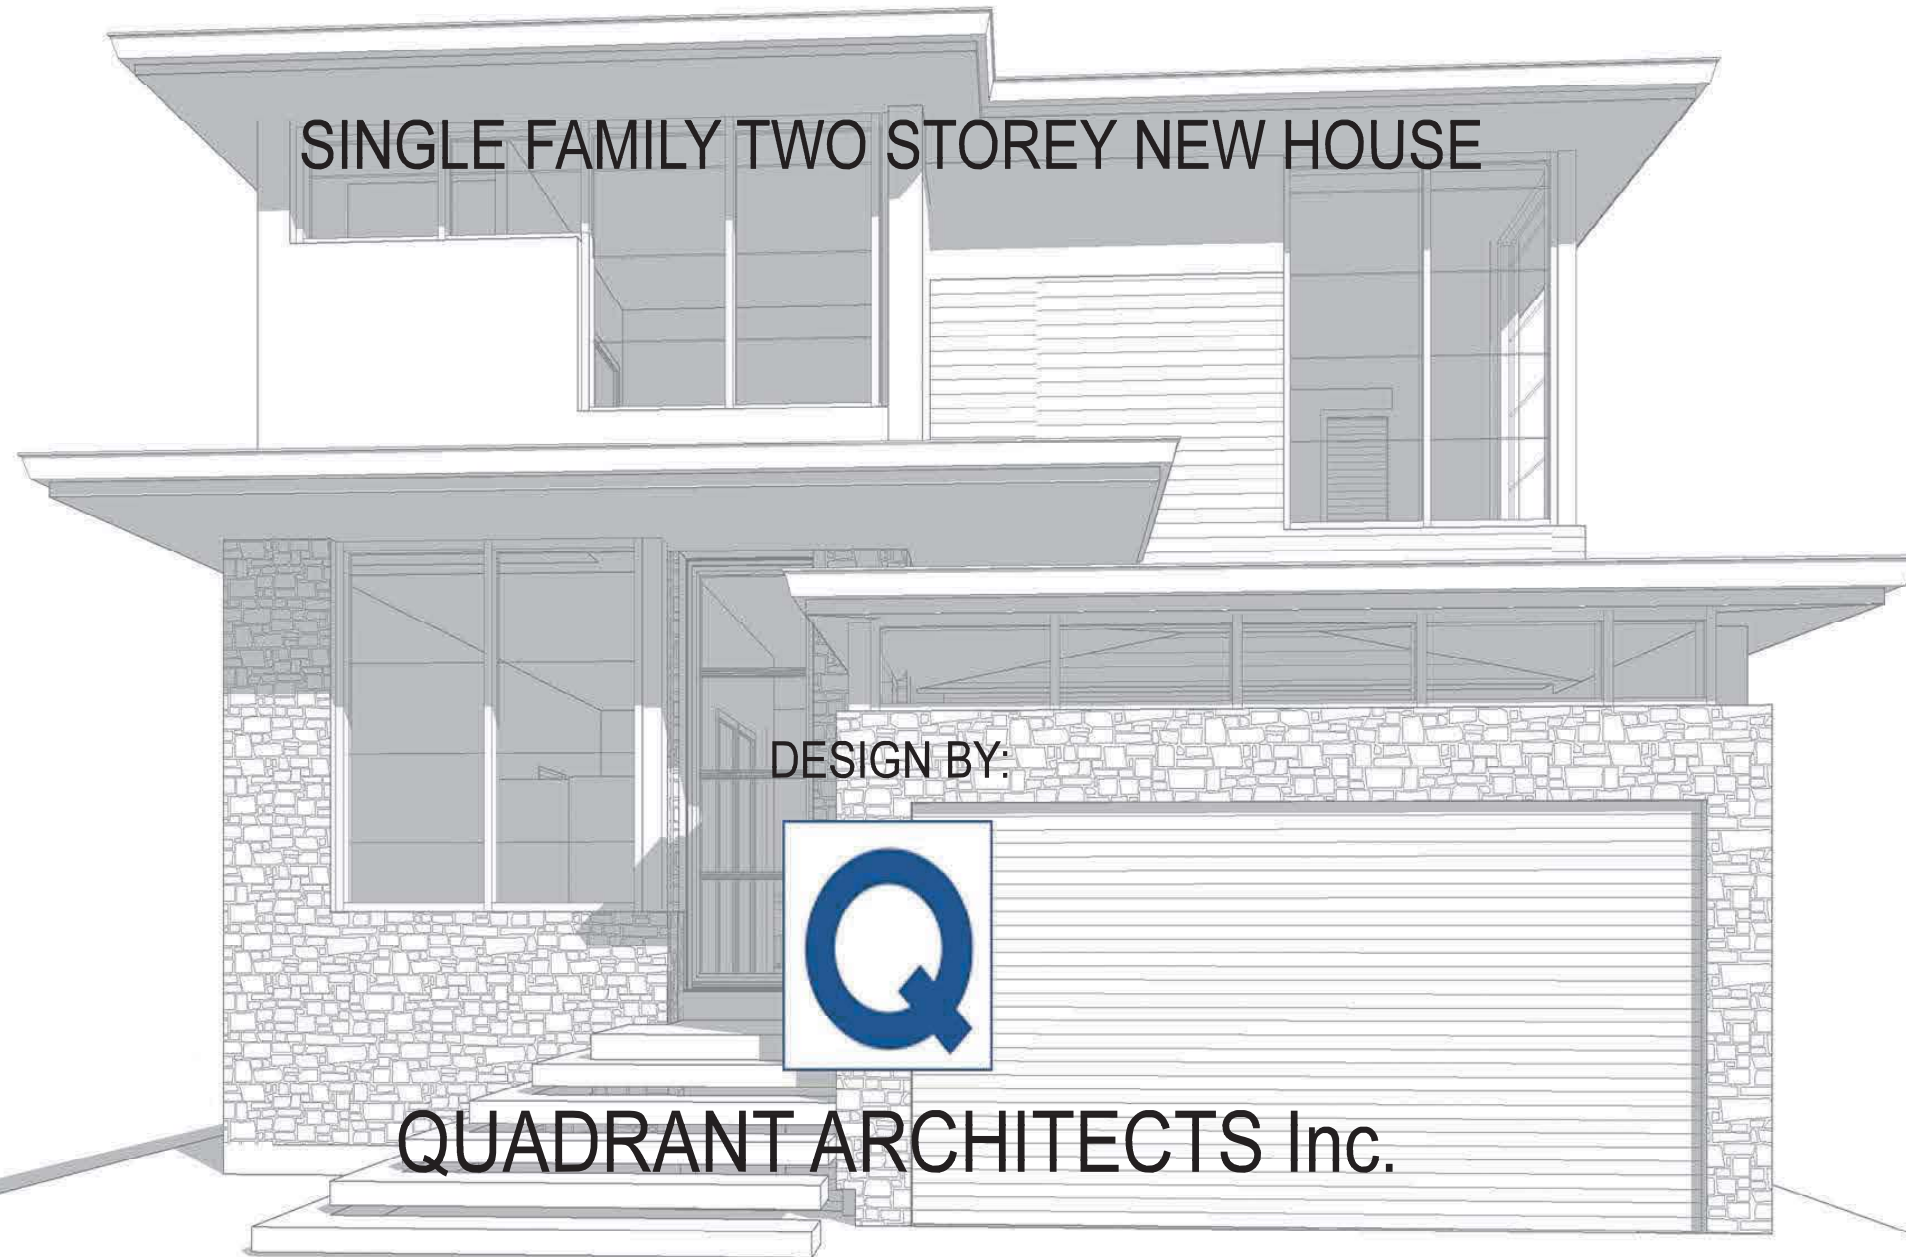

DESIGN BY:



QUADRANT ARCHITECTS Inc.

MAY 11-2022



GENERAL NOTES:
DO NOT USE DRAWINGS FOR CONSTRUCTION UNLESS SIGNED BY ARCHITECT AND ISSUED FOR CONSTRUCTION.
CONTRACTOR TO VERIFY ALL DIMENSIONS ON SITE AND REPORT ANY DISCREPANCY TO THE DESIGNER.
DO NOT SCALE DRAWINGS.
THIS DRAWING IS COPYRIGHT PROPERTY OF THE QUADRANT ARCHITECTS INC. AND RESPECTIVE CONSULTANTS AND MAY NOT BE REPRODUCED BY ANY MEANS OR IN ANY FORM WITHOUT THE DESIGNER WRITTEN PERMISSION.

CONSULTANTS

PROJECT CONSULTANTS NAMES ARE LISTED FOR DIRECTORY PURPOSES ONLY. CONSULTANT WITH SEAL AND SIGNATURE ON DRAWING IS RESPONSIBLE FOR CONTENTS AND DESIGN.

NO	DATE	NOTES
----	------	-------

client

project

50 STEWART STREET (OAKVILLE)



drawing title
FRONT ELEVATION

Scale 3/16" = 1'-0"

design by F.E./S.R.

drawn by A.B.


reviewed by F.E./S.R.

proj. no.

date MAY 11-2022

drawing no. revision no.

A-06

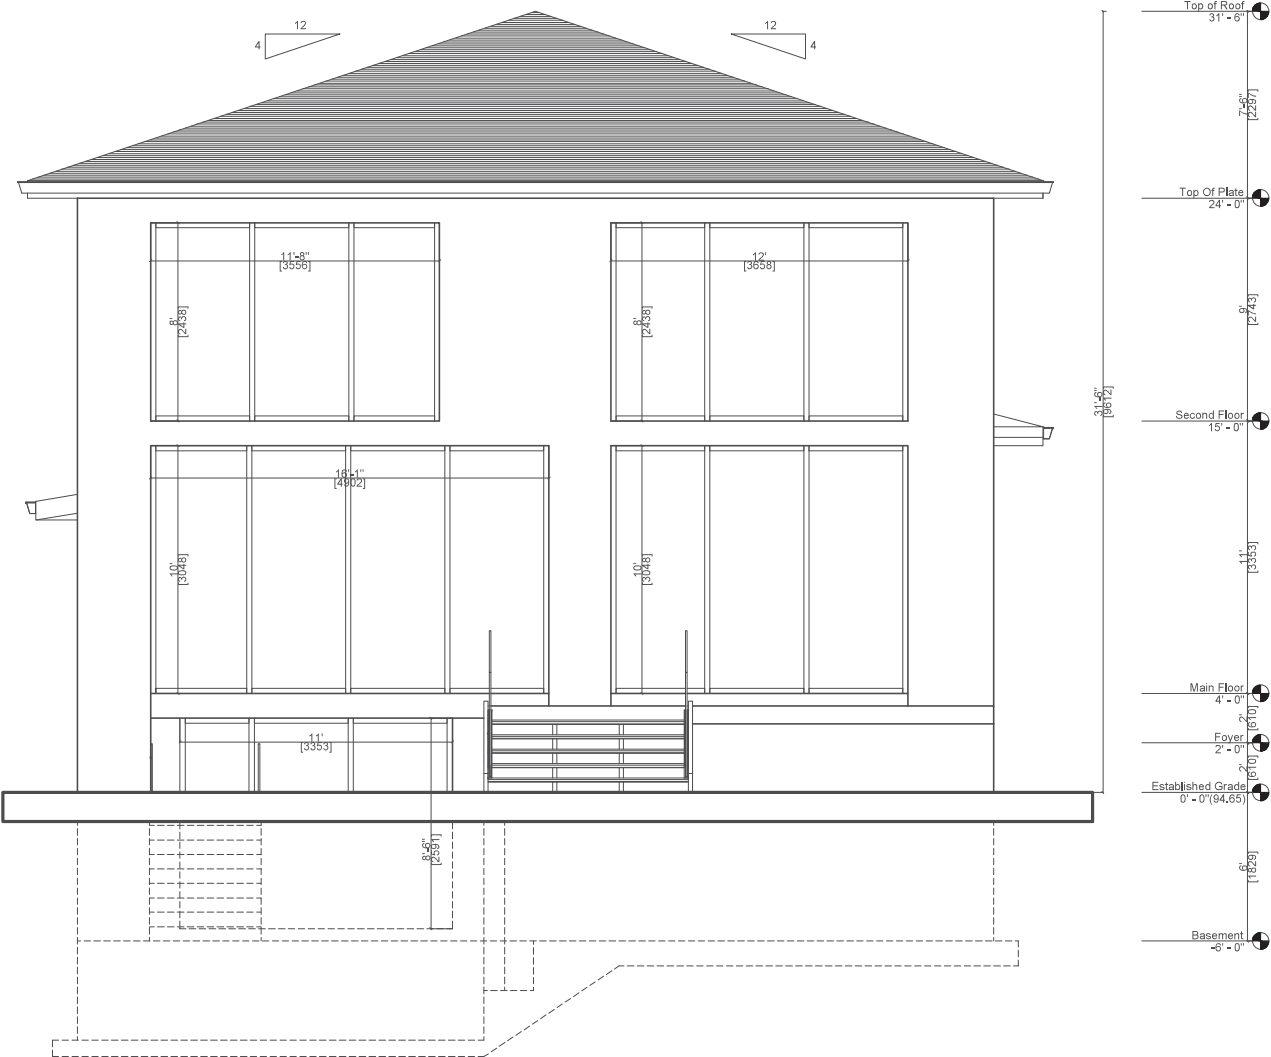

GENERAL NOTES:

DO NOT USE DRAWINGS FOR CONSTRUCTION UNLESS SIGNED BY ARCHITECT AND ISSUED FOR CONSTRUCTION.

CONTRACTOR TO VERIFY ALL DIMENSIONS ON SITE AND REPORT ANY DISCREPANCY TO THE DESIGNER.

DO NOT SCALE DRAWINGS.


THIS DRAWING IS COPYRIGHT PROPERTY OF THE QUADRANT ARCHITECTS INC. AND RESPECTIVE CONSULTANTS AND MAY NOT BE REPRODUCED BY ANY MEANS OR IN ANY FORM WITHOUT THE DESIGNER WRITTEN PERMISSION.


CONSULTANTS

PROJECT CONSULTANTS NAMES ARE LISTED FOR DIRECTORY PURPOSES ONLY. CONSULTANT WITH SEAL AND SIGNATURE ON DRAWING IS RESPONSIBLE FOR CONTENTS AND DESIGN.

NO	DATE	NOTES
		client
		project
		50 STEWART STREET (OAKVILLE)

ONTARIO ASSOCIATION
OF
ARCHITECTS


SARA RAHGOZAR
LICENCE
9742


Quadrant Architects Inc.
31 Brookgreen Circle, Richmond Hill,
Ontario L4C 6M1
Tel: +1 (905) 887-5713
www.quadrantarchitects.com

drawing title

REAR ELEVATION

Scale3/16" = 1'-0"

design byF.E./S.R

drawn byA.B


reviewed byF.E./S.R

proj. no.

dateMAY 11-2022

drawing no. revision no.

A-07

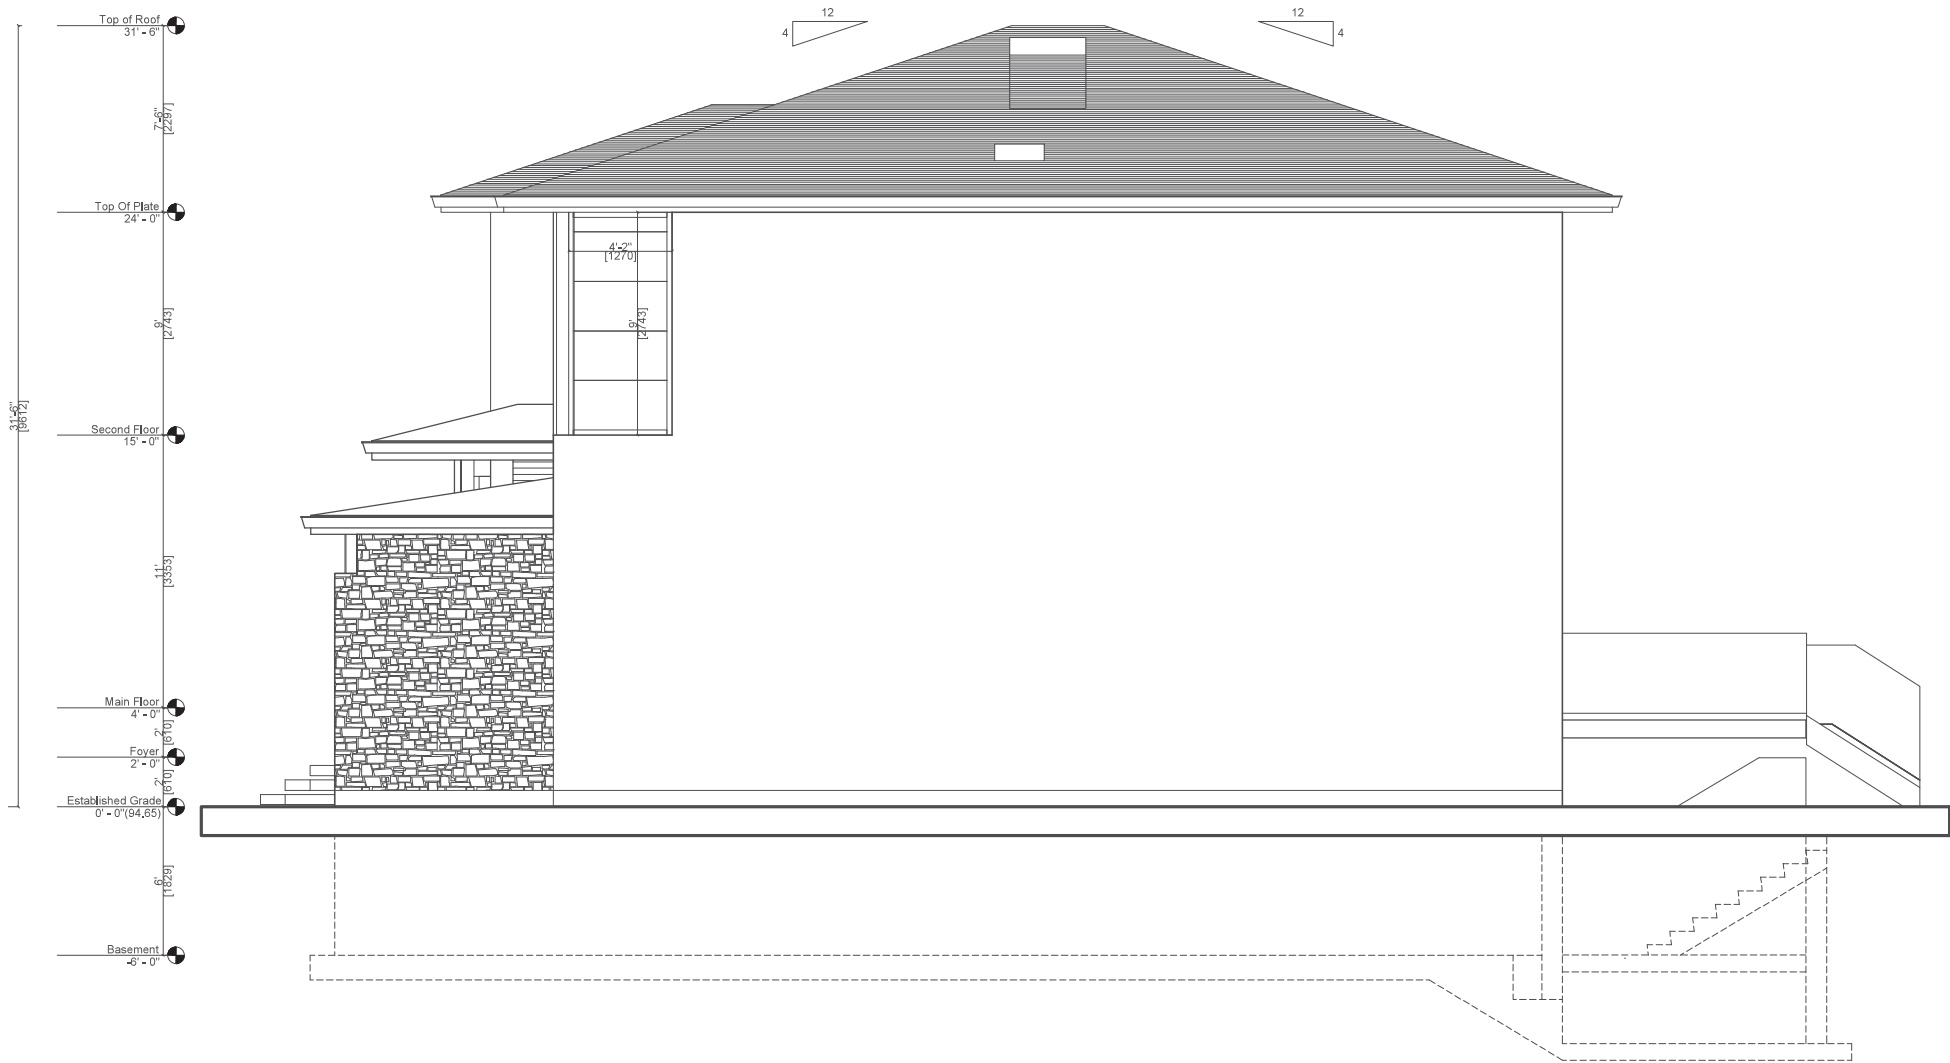

GENERAL NOTES:

DO NOT USE DRAWINGS FOR CONSTRUCTION UNLESS SIGNED BY ARCHITECT AND ISSUED FOR CONSTRUCTION.

CONTRACTOR TO VERIFY ALL DIMENSIONS ON SITE AND REPORT ANY DISCREPANCY TO THE DESIGNER.

DO NOT SCALE DRAWINGS.

THIS DRAWING IS COPYRIGHT PROPERTY OF THE QUADRANT ARCHITECTS INC. AND RESPECTIVE CONSULTANTS AND MAY NOT BE REPRODUCED BY ANY MEANS OR IN ANY FORM WITHOUT THE DESIGNER WRITTEN PERMISSION.

CONSULTANTS

PROJECT CONSULTANTS NAMES ARE LISTED FOR DIRECTORY PURPOSES ONLY. CONSULTANT WITH SEAL AND SIGNATURE ON DRAWING IS RESPONSIBLE FOR CONTENTS AND DESIGN.

NO	DATE	NOTES
----	------	-------

client

project

50 STEWART STREET
(OAKVILLE)



drawing title

SIDE ELEVATION
(WEST)

Scale 3/16" = 1'-0"

design by F.E./S.R.

drawn by A.B.


reviewed by F.E./S.R.

proj. no.

date MAY 11-2022

drawing no. revision no.

A-08

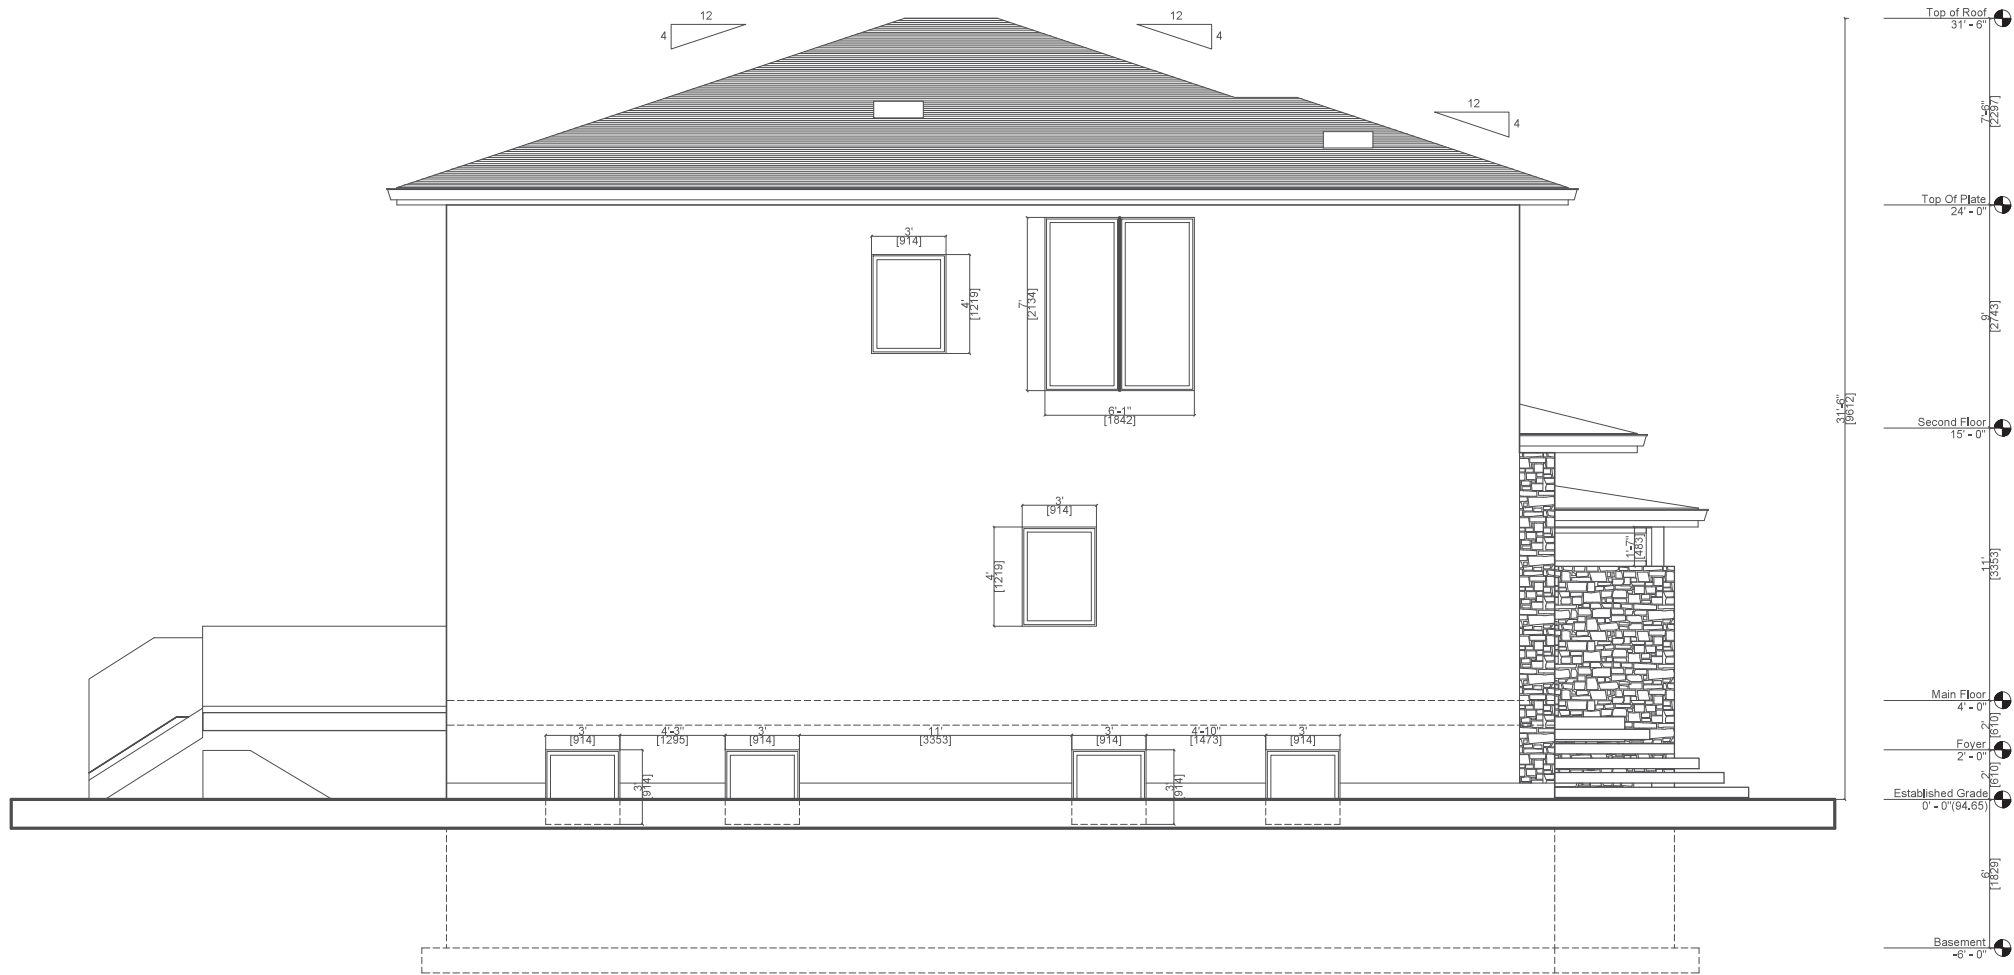

GENERAL NOTES:
DO NOT USE DRAWINGS FOR CONSTRUCTION UNLESS SIGNED BY ARCHITECT AND ISSUED FOR CONSTRUCTION.
CONTRACTOR TO VERIFY ALL DIMENSIONS ON SITE AND REPORT ANY DISCREPANCY TO THE DESIGNER.
DO NOT SCALE DRAWINGS.
THIS DRAWING IS COPYRIGHT PROPERTY OF THE QUADRANT ARCHITECTS INC. AND RESPECTIVE CONSULTANTS AND MAY NOT BE REPRODUCED BY ANY MEANS OR IN ANY FORM WITHOUT THE DESIGNER WRITTEN PERMISSION.

CONSULTANTS

PROJECT CONSULTANTS NAMES ARE LISTED FOR DIRECTORY PURPOSES ONLY. CONSULTANT WITH SEAL AND SIGNATURE ON DRAWING IS RESPONSIBLE FOR CONTENTS AND DESIGN.

NO	DATE	NOTES
----	------	-------

client

project

50 STEWART STREET
(OAKVILLE)



drawing title

SIDE ELEVATION
(EAST)

Scale 3/16" = 1'-0"

design by F.E./S.R.

drawn by A.B.

reviewed by F.E./S.R.

proj. no.

date MAY 11-2022

drawing no. revision no.

A-09



