


Scale: 1:200	Drawing Start: 10/22/2020	Project No.: 20.29
Drawing No:		
A1.0 Of:		
01/25/2022		

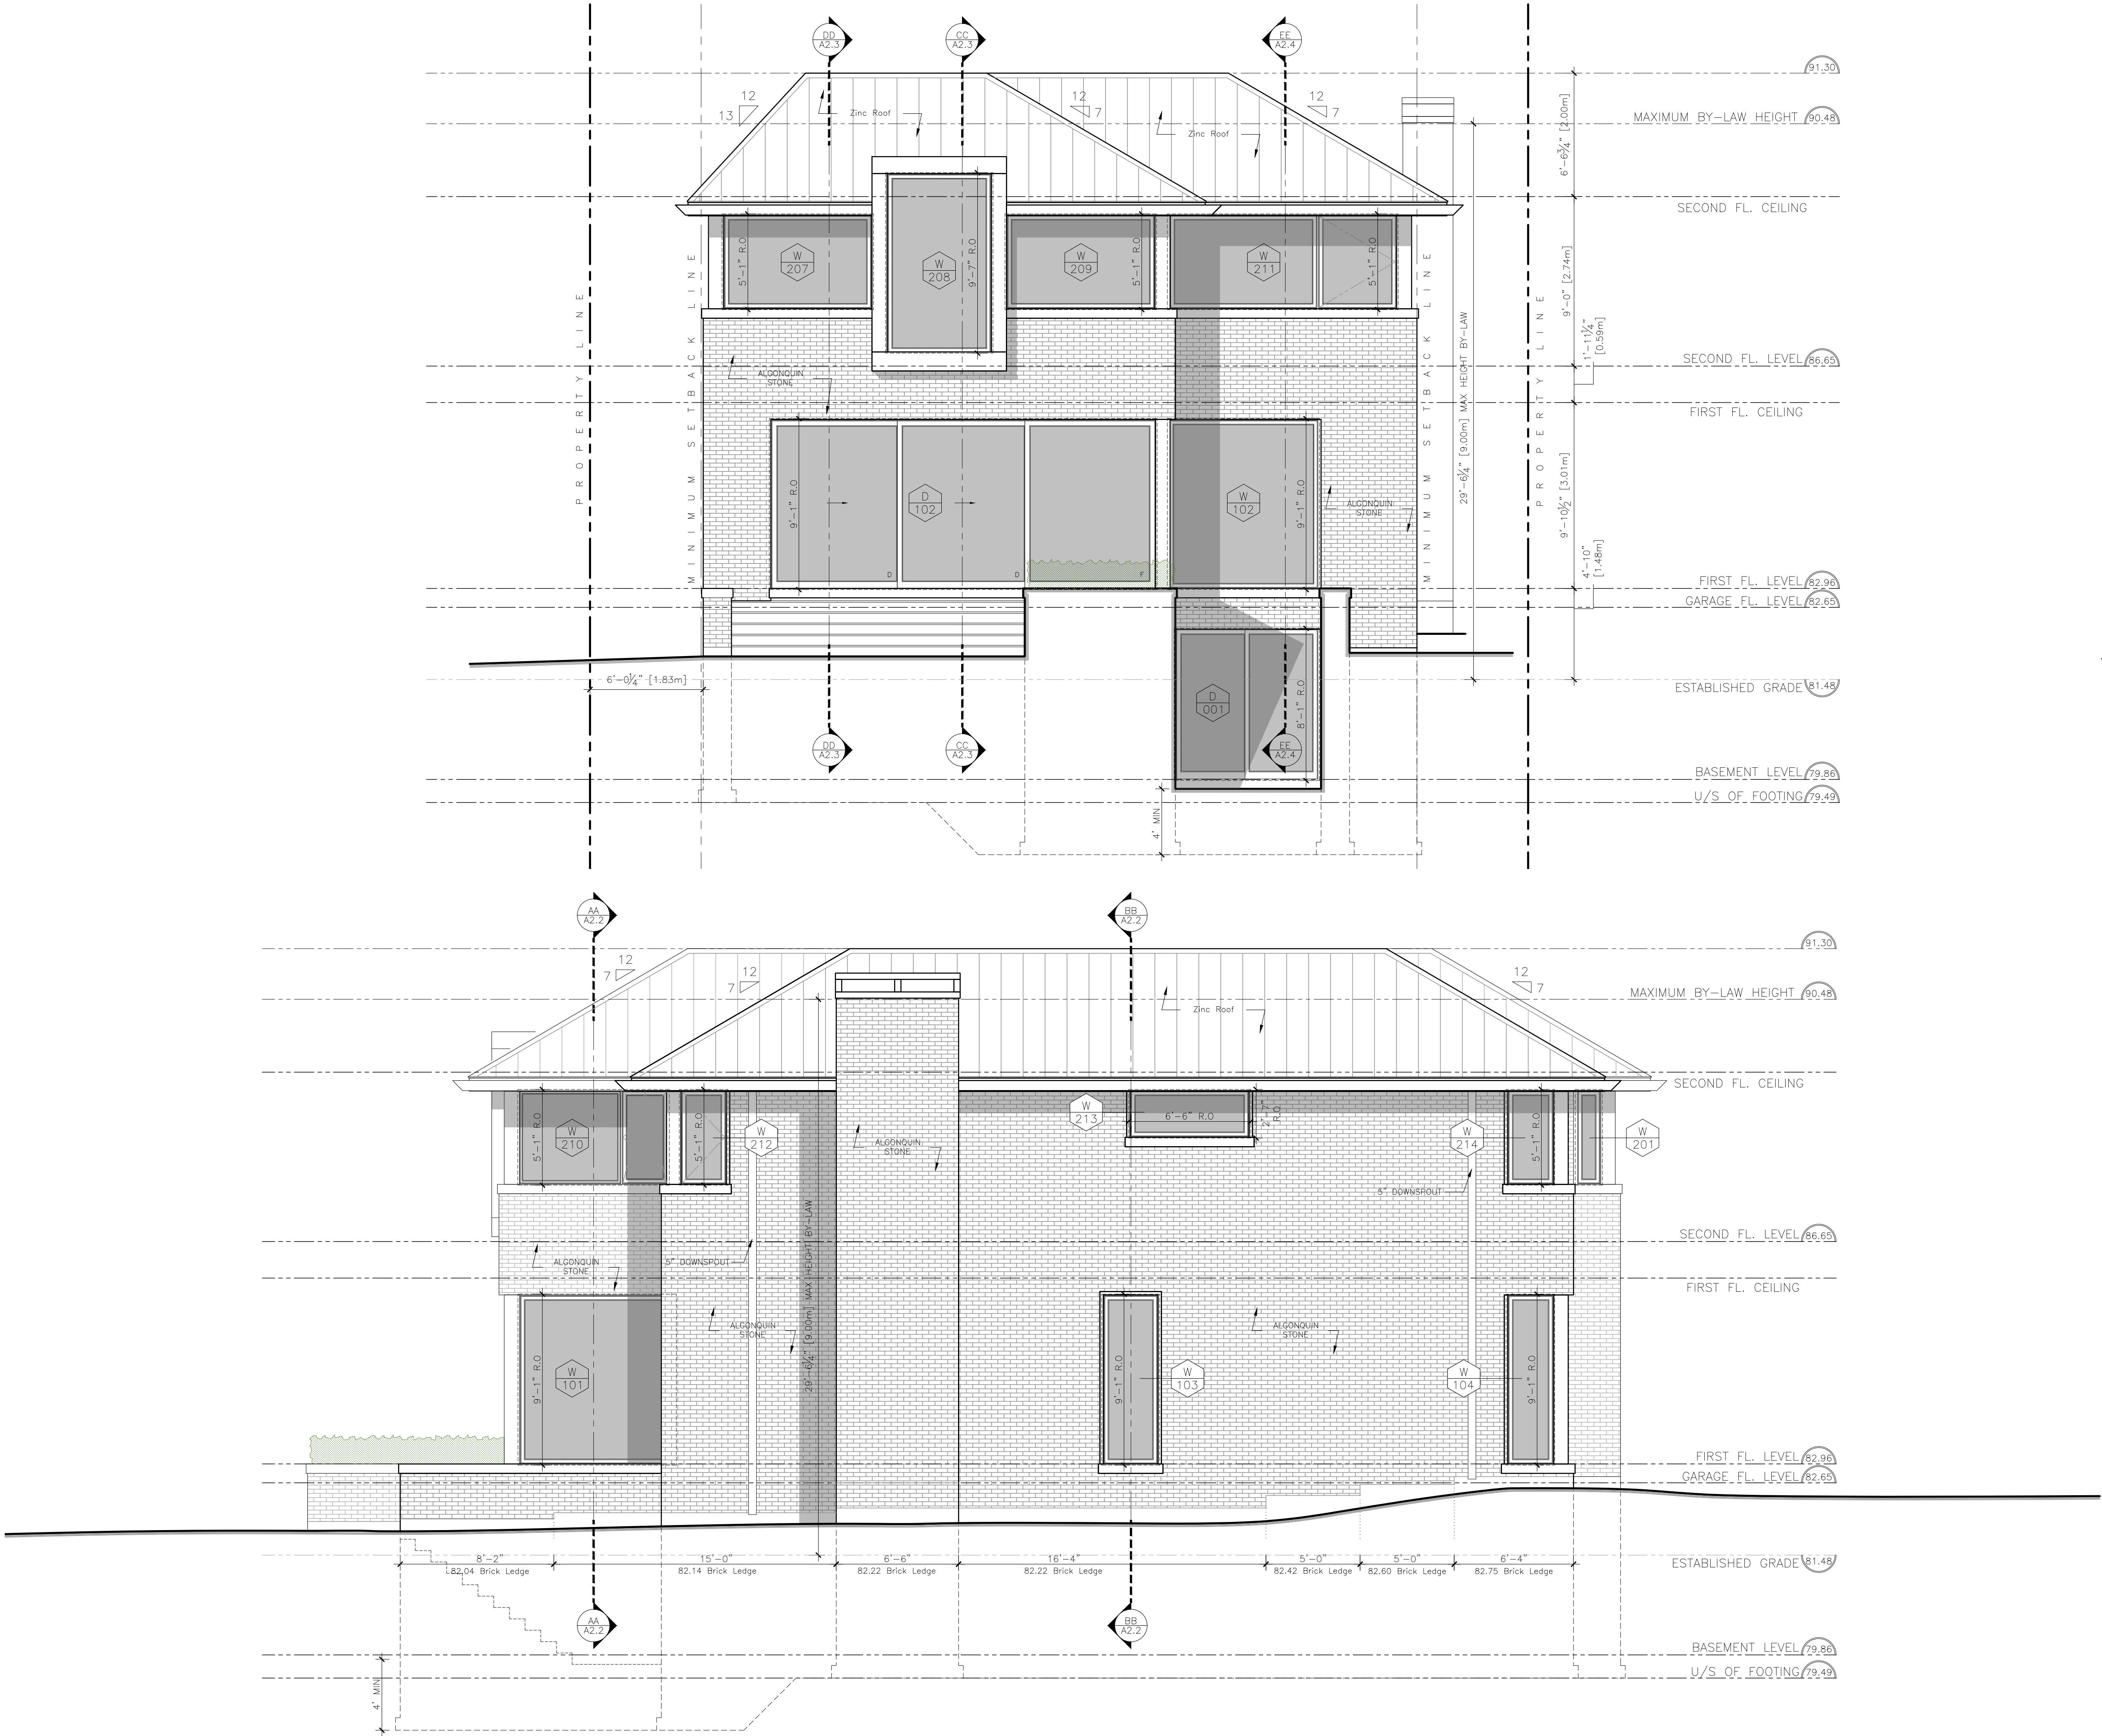

Project North:

True North:

Key Plan:

14	04/27/2022	Revised for ID/Site Set	DP
13	04/26/2022	Issued for BP	DP
12	04/07/2022	Revised For ID	DP
11	12/12/2021	Roof Revisions	DP
10	11/22/2021	Master Bath Revisions	DP
9	09/21/2021	Window Revisions	DP
8	09/14/2021	Window Discussion	DP
7	09/08/2021	Revised For ID	DP
6	08/25/2021	Revised Roof Plan	DP
5	07/23/2021	Issued for BP	DP
4	07/15/2021	Issued for Rev	DP
3	07/06/2021	Issued for Rev	DP
2	06/23/2021	Issued for Rev	DP
1	02/12/2021	Issued for Structural Rev	DP
No.	Date:	Issue/Revision	By:
Drawing Issues/Revisions:			

Note:

CONSTRUCTION MUST BE COMPLETED IN ACCORDANCE WITH THE LATEST ONTARIO BUILDING CODE STANDARDS.

ALL DIMENSIONS AND INFORMATION SHOWN ON THESE DRAWINGS MUST BE CHECKED AND VERIFIED ON SITE AND ANY DISCREPANCIES REPORTED TO THE ARCHITECT PRIOR TO CONSTRUCTION AND FABRICATION OF ITS COMPONENTS. SHOULD EXISTING CONDITIONS OR SERVICES BE FOUND TO VARY FROM THAT INDICATED ON THE DRAWINGS, THE ARCHITECT MUST BE NOTIFIED IMMEDIATELY.

UNLESS SPECIFICALLY NOTED OTHERWISE ON THE DRAWINGS, NO PROVISION HAS BEEN MADE IN THE DESIGN FOR CONDITIONS OCCURRING DURING CONSTRUCTION. IT SHALL BE THE RESPONSIBILITY OF THE CONTRACTOR TO PROVIDE ALL NECESSARY BRACING, SHORINGS, SHEET PILING OR OTHER TEMPORARY SUPPORTS, TO SAFEGUARD ALL EXISTING OR ADJACENT STRUCTURES AFFECTED BY THIS WORK.

ALL DRAWINGS AND RELATED DOCUMENTS SHALL REMAIN THE PROPERTY AND COPYRIGHT OF GREN WEIS ARCHITECT AND ASSOCIATES.

USE LATEST REVISED DRAWINGS. DO NOT SCALE DRAWINGS.

ONTARIO ASSOCIATION OF ARCHITECTS

F. GRENWELL WEIS

LICENCE 3216

Architect

Consultant

GREN WEIS ARCHITECT AND ASSOCIATES

341 Kerr Street
Suite 210 Oakville
Ontario L6K 3B7
Tel (905) 842-1314
Fax (905) 842-1160

Project:

GIBBONS RESIDENCE

38 PARK AVENUE
OAKVILLE, ONTARIO

Sheet Title:


WEST ELEVATION
SOUTH ELEVATION

Design By: G.W.	Drawn By: D.P	Approved By: G.W.
Scale: 1/4" = 1'-0"	Drawing Start: 01/20/2021	Project No.: 20.XX
Drawing No:		

A2.1

of:

Aug 8th 2022

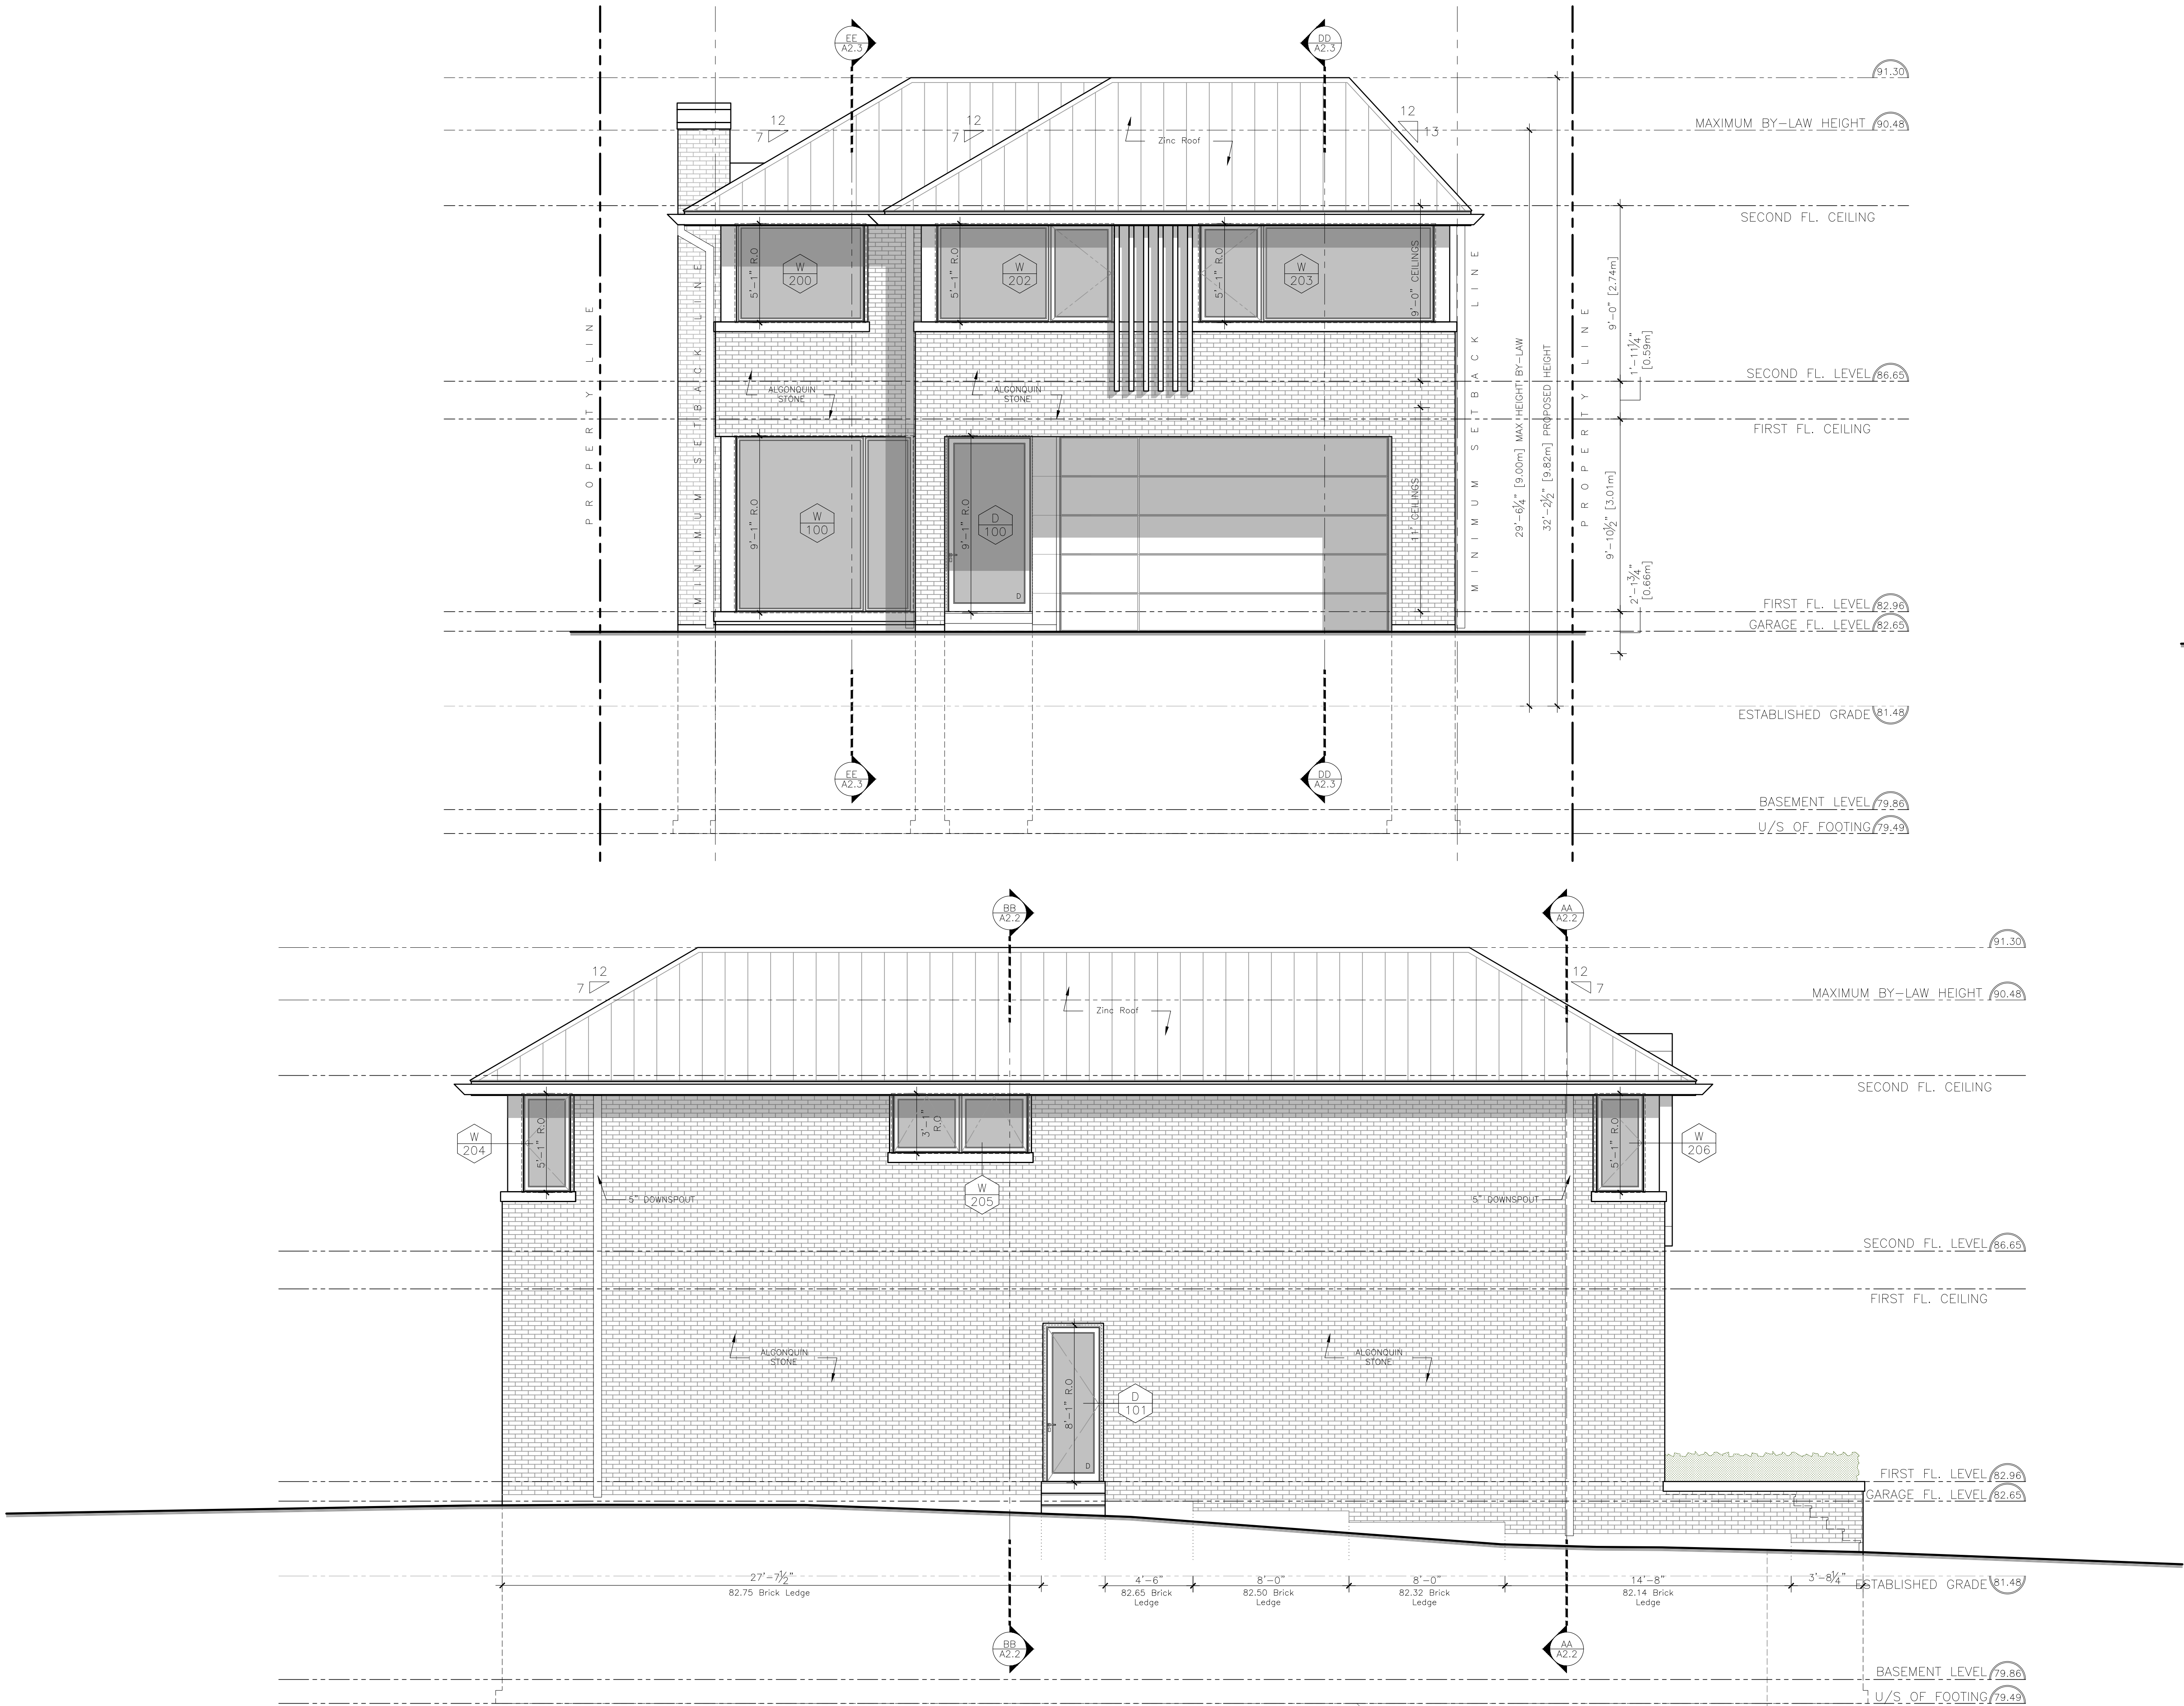

Project North:

True North:

Key Plan:

14	04/27/2022	Revised for ID/Site Set	DP	
13	04/26/2022	Issued for BP	DP	
12	04/07/2022	Revised For ID	DP	
11	12/12/2021	Roof Revisions	DP	
10	11/22/2021	Master Bath Revisions	DP	
9	09/21/2021	Window Revisions	DP	
8	09/14/2021	Window Discussion	DP	
7	09/08/2021	Revised For ID	DP	
6	08/25/2021	Revised Roof Plan	DP	
5	07/23/2021	Issued for BP	DP	
4	07/15/2021	Issued for Rev	DP	
3	07/06/2021	Issued for Rev	DP	
2	06/23/2021	Issued for Rev	DP	
1	02/12/2021	Issued for Structural Rev	DP	
No.	Date:	Issue/Revision	By:	
Drawing Issues/Revisions:				

Note:

CONSTRUCTION MUST BE COMPLETED IN ACCORDANCE WITH THE LATEST ONTARIO BUILDING CODE STANDARDS.

ALL DIMENSIONS AND INFORMATION SHOWN ON THESE DRAWINGS MUST BE CHECKED AND VERIFIED ON SITE AND ANY DISCREPANCIES REPORTED TO THE ARCHITECT PRIOR TO CONSTRUCTION AND FABRICATION OF ITS COMPONENTS. SHOULD EXISTING CONDITIONS OR SERVICES BE FOUND TO VARY FROM THAT INDICATED ON THE DRAWINGS, THE ARCHITECT MUST BE NOTIFIED IMMEDIATELY.

FEATURES OF CONSTRUCTION NOT FULLY SHOWN ARE ASSUMED TO BE THE SAME CHARACTER AS THOSE NOTED FOR SIMILAR CONDITIONS.

UNLESS SPECIFICALLY NOTED OTHERWISE ON THE DRAWINGS, NO PROVISION HAS BEEN MADE IN THE DESIGN FOR CONDITIONS OCCURRING DURING CONSTRUCTION. IT SHALL BE THE RESPONSIBILITY OF THE CONTRACTOR TO PROVIDE ALL NECESSARY BRACING, SHORINGS, SHEET PILING OR OTHER TEMPORARY SUPPORTS, TO SAFEGUARD ALL EXISTING OR ADJACENT STRUCTURES AFFECTED BY THIS WORK.

ALL DRAWINGS AND RELATED DOCUMENTS SHALL REMAIN THE PROPERTY AND COPYRIGHT OF GREN WEIS ARCHITECT AND ASSOCIATES.

USE LATEST REVISED DRAWINGS. DO NOT SCALE DRAWINGS.

ONTARIO ASSOCIATION
OF
ARCHITECTS
Gren Weis
F. GRENVILLE WEIS
LICENCE
3216

Architect

Consultant

**GREN WEIS ARCHITECT
AND ASSOCIATES**
341 Kerr Street
Suite 210 Oakville
Ontario L6K 3B7
Tel (905)842-1314
Fax (905)842-1160

Project:

GIBBONS RESIDENCE

38 PARK AVENUE
OAKVILLE, ONTARIO

Sheet Title:

**EAST ELEVATION
NORTH ELEVATION**

Design By: G.W.	Drawn By: D.P	Approved By: G.W.
Scale: 1/4" = 1'-0"	Drawing Start: 01/20/2021	Project No.: 20.XX
Drawing No:		

A2.0

Of:

Aug 8th 2022