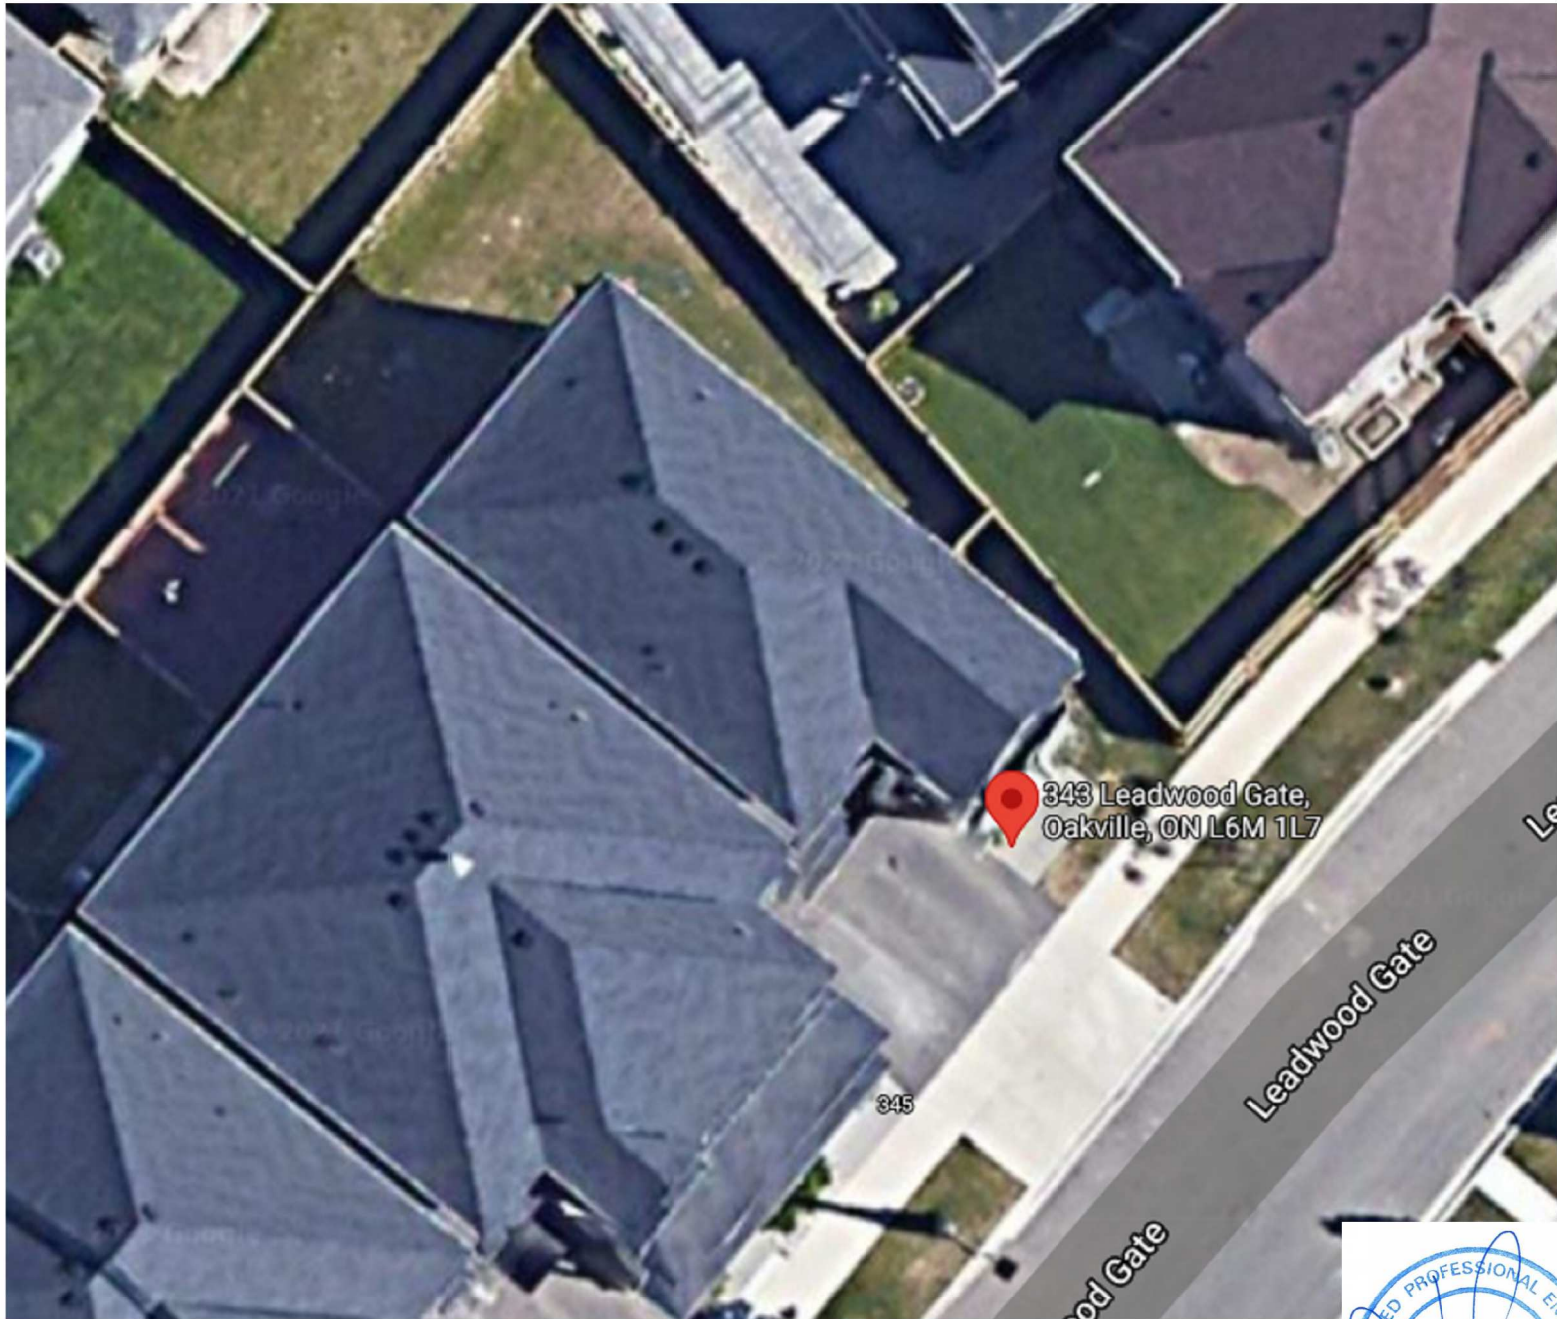


GENERAL NOTES

1. THESE DRAWINGS DETAIL THE INSTALLATION
2. DESIGN IS IN ACCORDANCE WITH CAN3-S157-M83 STRENGTH.
3. STRUCTURE AND ALL MATERIALS ARE IN ACCORDANCE WITH CURRENT EDITIONS OF THE NATIONAL BUILDING CODE OF CANADA 2015 AND THE 2012 ONTARIO BUILDING CODE.

FOLLOW ALL NOTES AND RECOMMENDATIONS CONTAINED WITHIN THESE DRAWINGS.

DESIGN CRITERIA

1. PREVAILING CODE : OBC 2012
2. SNOW LOAD : $S_s = 0.9 \text{ kPa}$
3. RAIN LOAD : $S_r = 0.4 \text{ kPa}$
4. WIND LOAD :
 - a. 1 in 10 : 0.36 kPa
 - b. 1 in 50 : 0.47 kPa
5. DEAD LOAD : 0.49 kPa
6. SEISMIC DATA :
 - a. $S_a (0.2)$: 0.320
 - b. $S_a (0.5)$: 0.170
 - c. $S_a (1.0)$: 0.065
 - d. $S_a (2.0)$: 0.022
 - e. PGA : 0.180

THE LUMON SYSTEM CREATES AN UN-CONDITIONED OUTDOOR LIVING SPACE.

Sheet List

Sheet Number	Title
S.01	Cover Page
S.02	Site Plan
S.03	3D Views
S.04	Plan on Posts
S.05	Plan on Cover
S.06	Elevations
S.07	Elevations
S.08	Sections
S.09	Details
S.10	Details
S.11	Details

MEMBER LEGEND

No	Member
	<varies>
01	Helical Piles
02	90 x 90 Aluminum Post
03	70 x 70 Aluminum Post
04	Aluminum Front Beam
05	Aluminum Return Beam
06	Aluminum Rear Beam
07	Aluminum Roof Rafter
08	Aluminum Gutter
09	6mm Clear (OF88) Glass
10	90 x 90 Aluminum Beam




www.lumon.com

Bassem

343 Leadwood Gate, Oakville, L6M 1L7

No.	Description	Date

Cover Page		
Project number 5049 8402		S.01
Date	Issue Date	
Drawn by J.J		
Checked by J.P		Scale 1 : 1

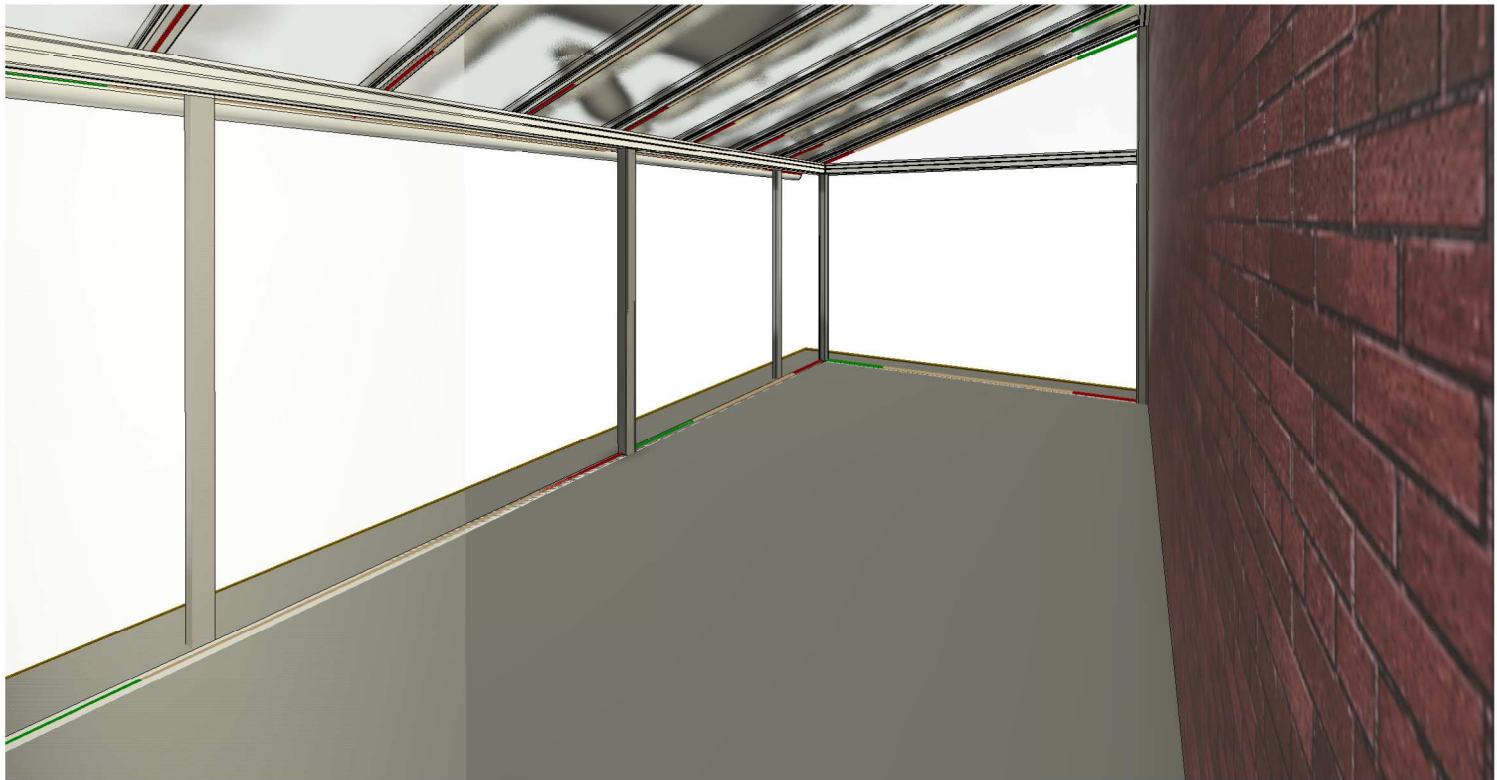


www.lumon.com

Bassem


343 Leadwood Gate, Oakville, L6M 1L7

No.	Description	Date

3D Views		
Project number 5049 8402		S.03
Date	Issue Date	
Drawn by J.J		
Checked by J.P		Scale

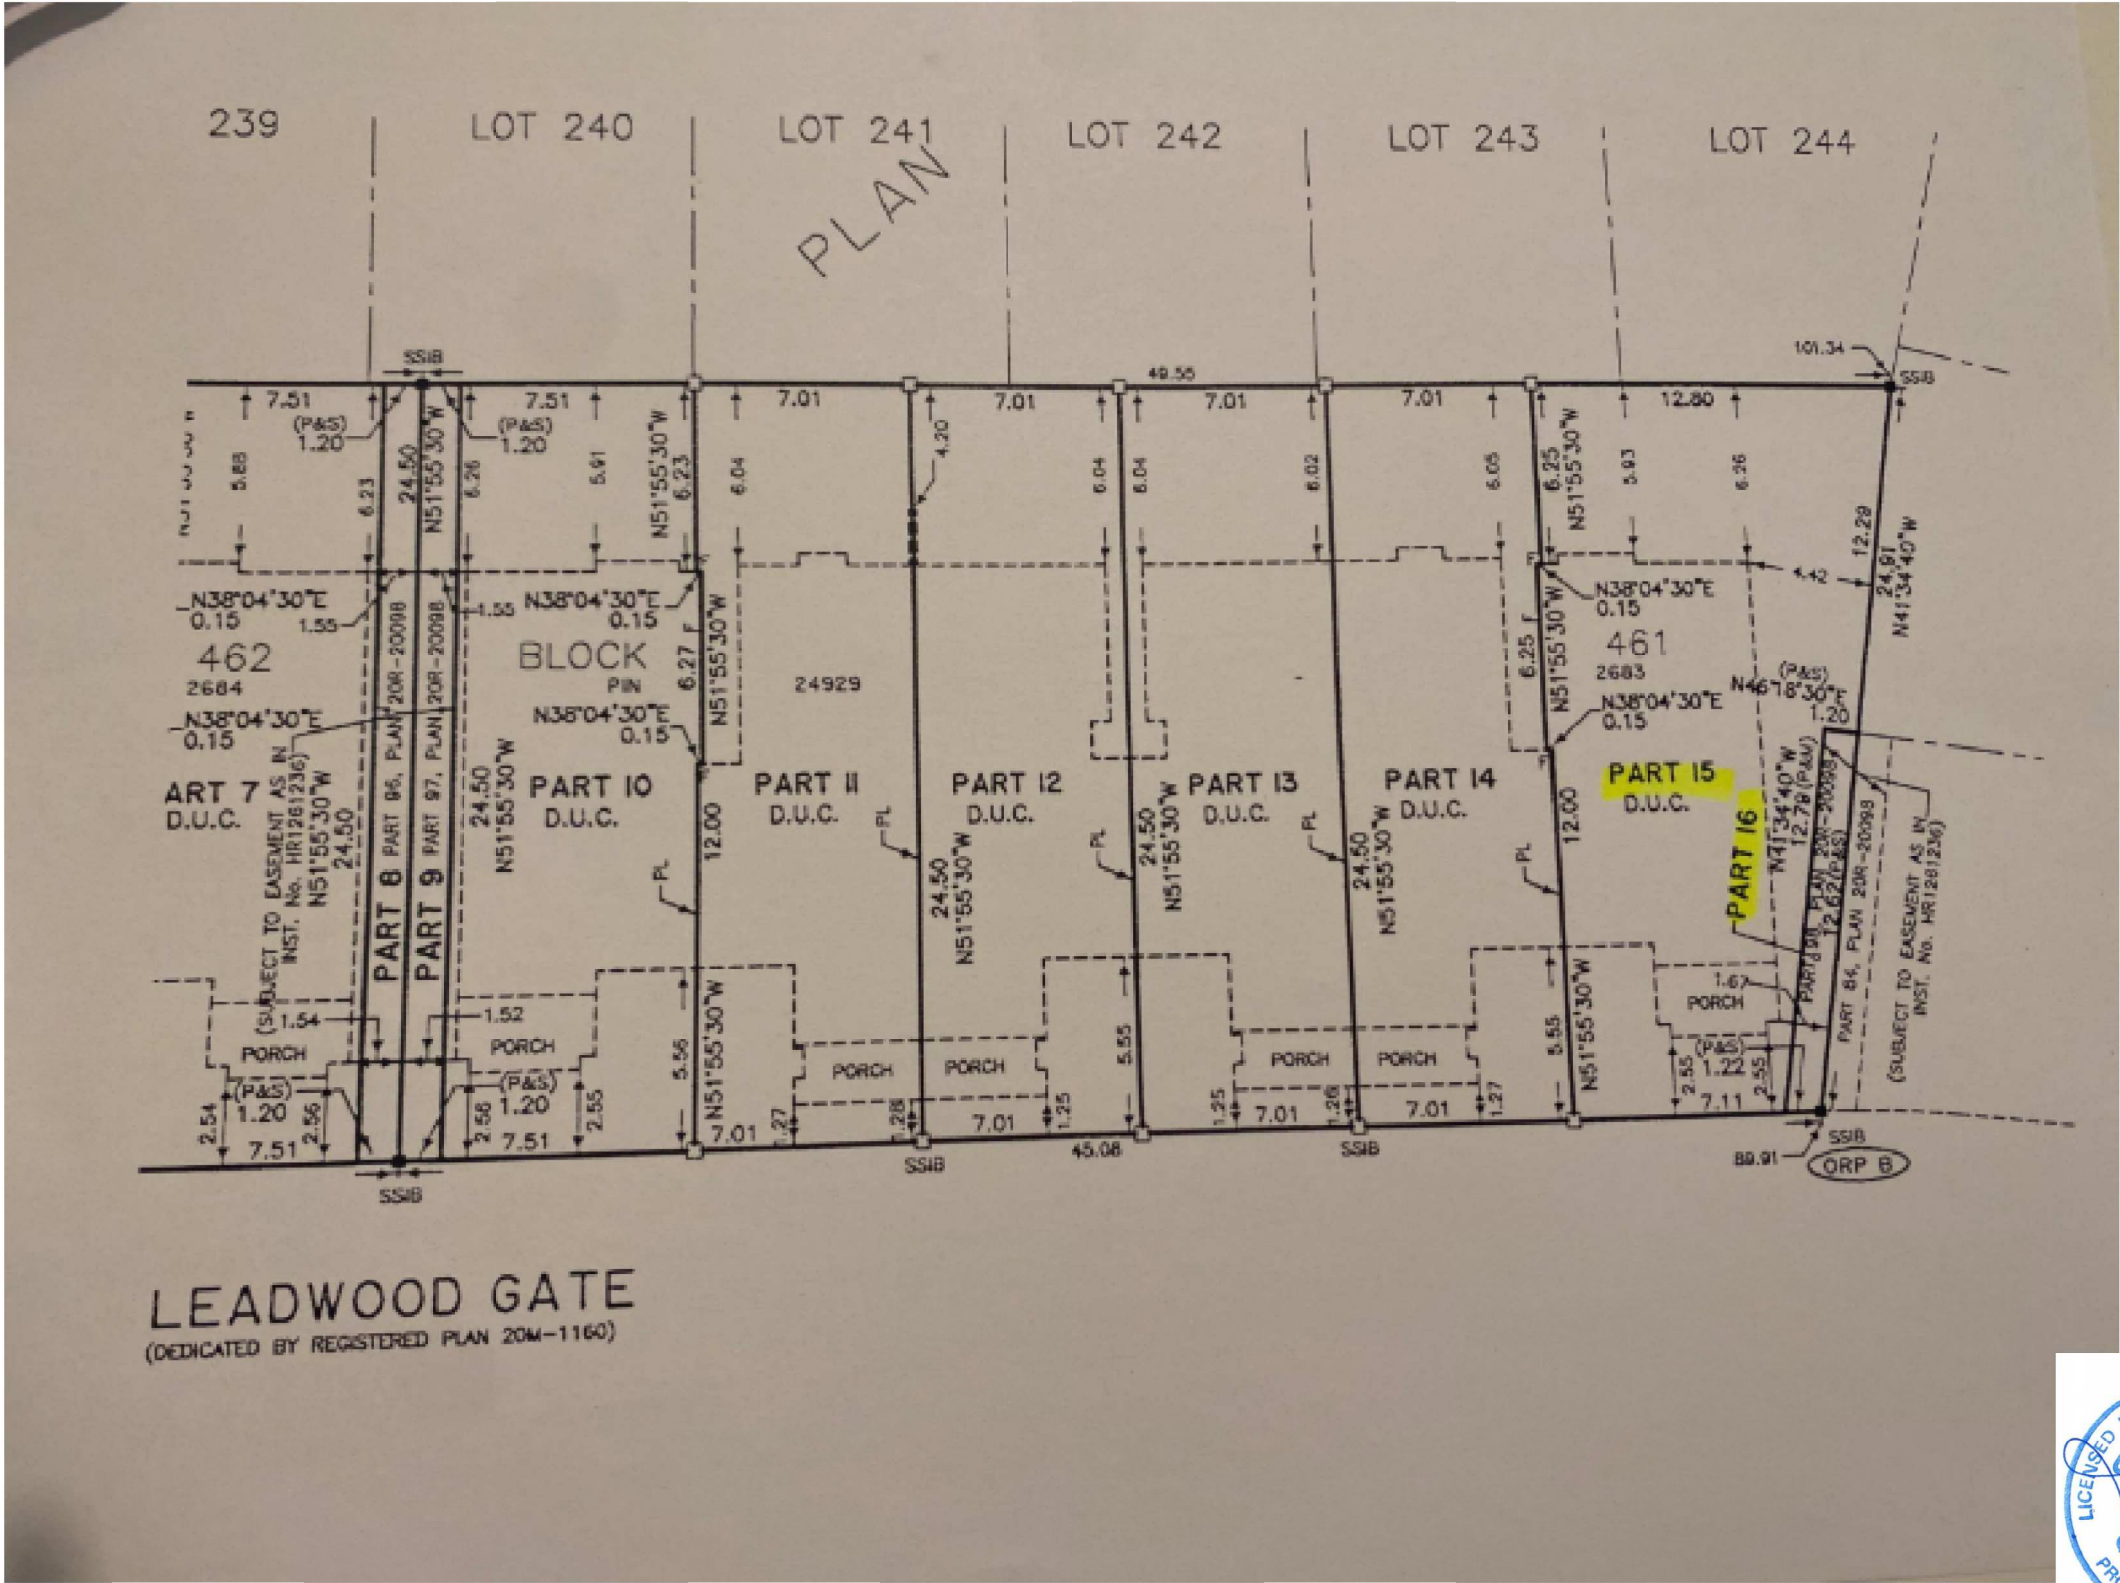

Scanned with CamScanner

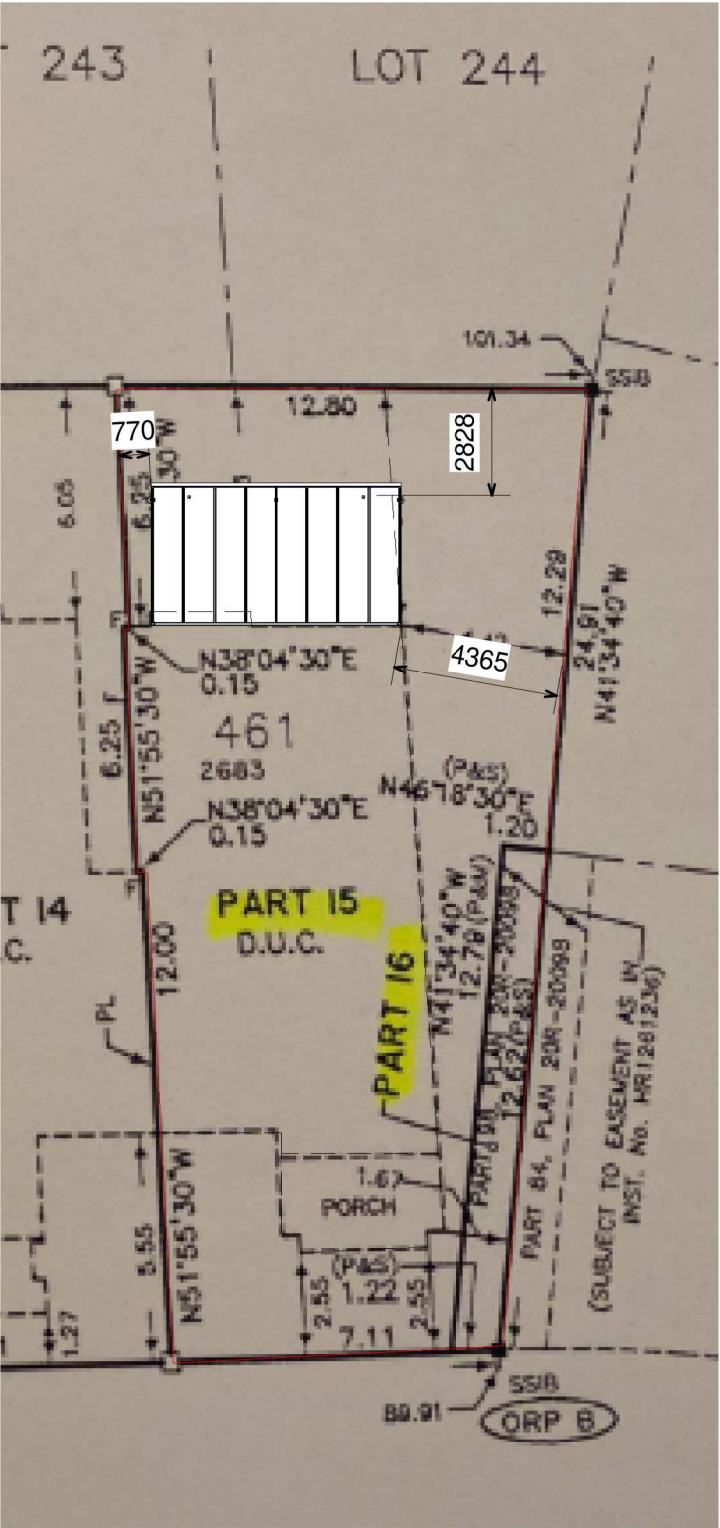


www.lumon.com

Bassem


343 Leadwood Gate, Oakville, L6M 1L7

No.	Description	Date

Site Plan		
Project number	5049 8402	S.02
Date	Issue Date	
Drawn by	J.J	
Checked by	J.P	
		Scale As indicated

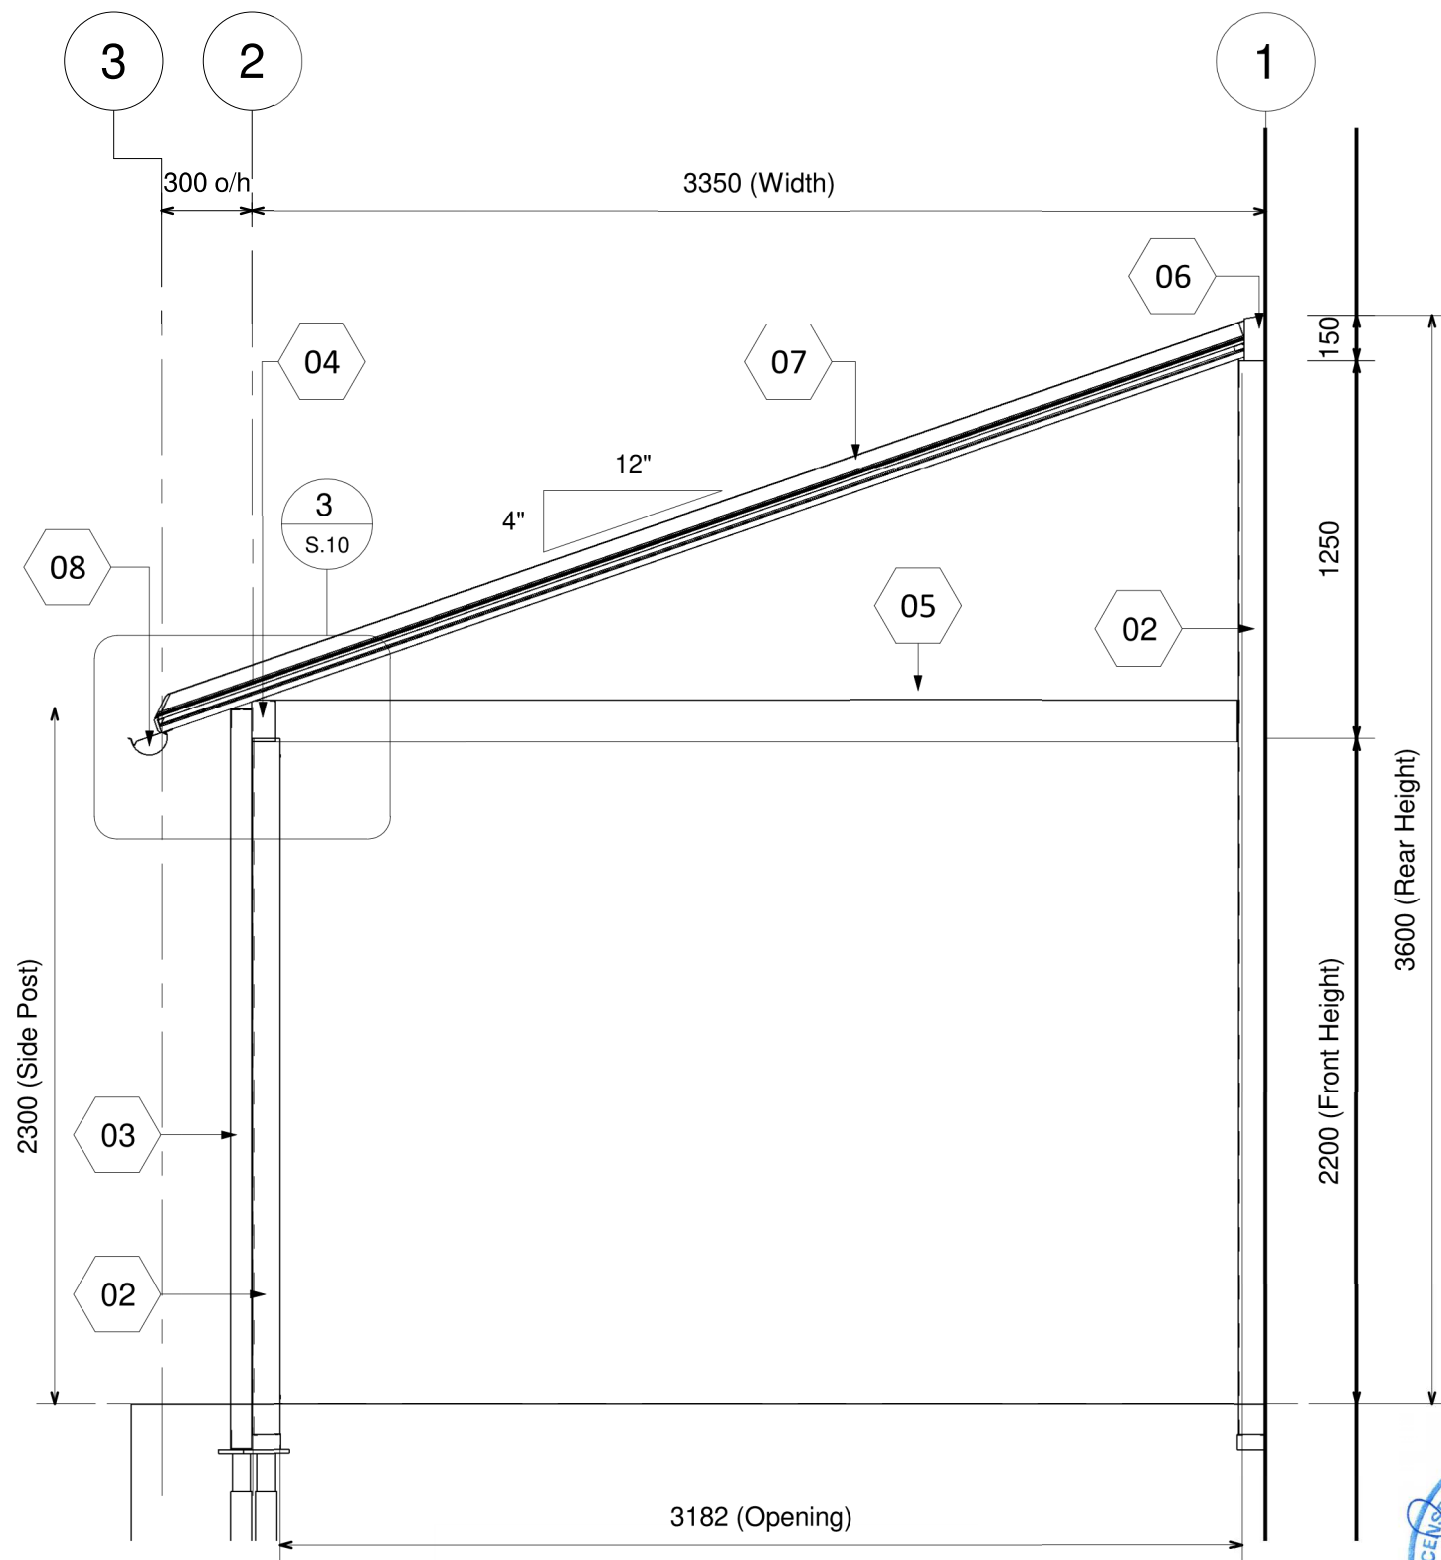

ELEVATION 1
1 : 25 S.04

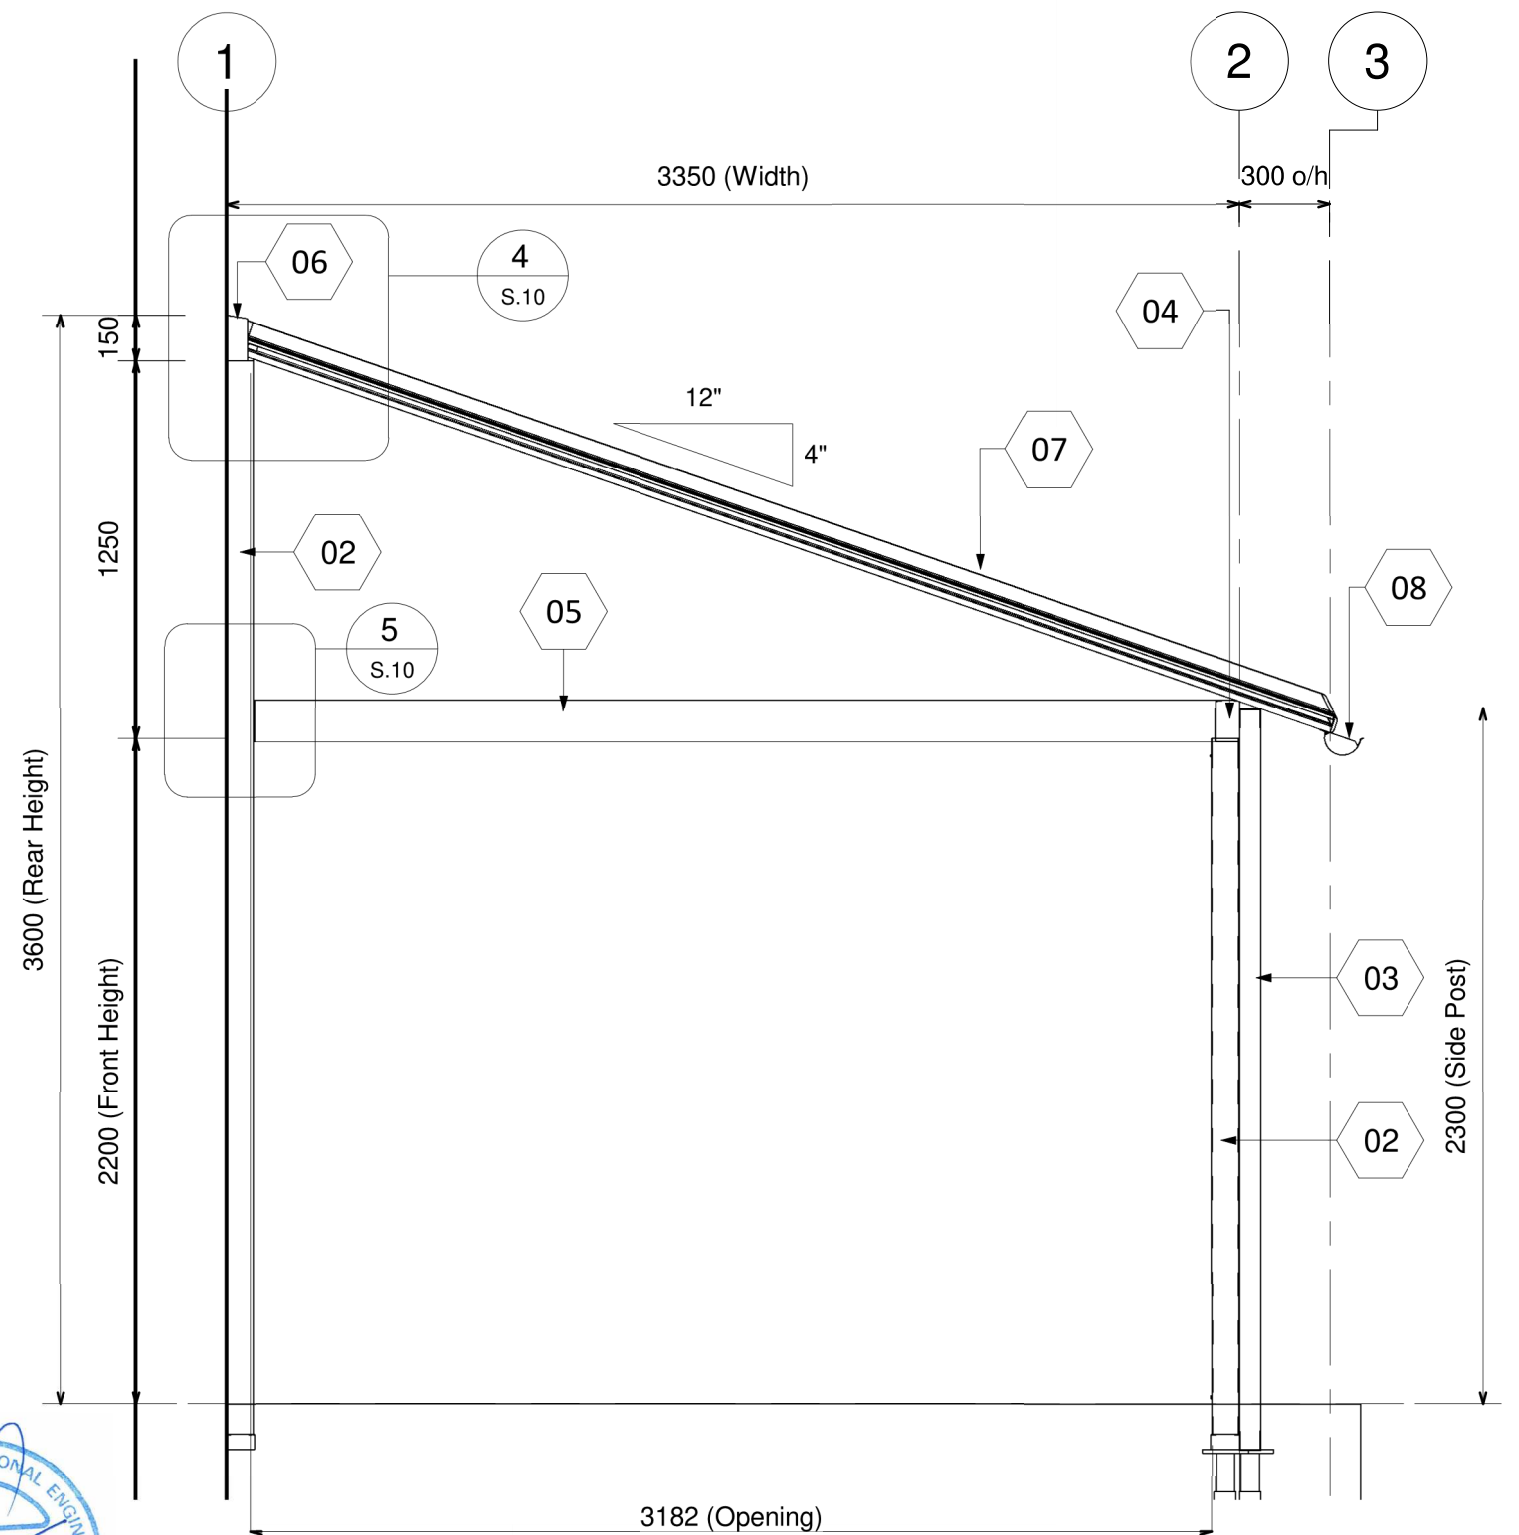

ELEVATION B
1 : 25 S.04




www.lumon.com

Bassem


343 Leadwood Gate, Oakville, L6M 1L7

No.	Description	Date

Elevations		
Project number	5049 8402	S.06
Date	Issue Date	
Drawn by	J.J	
Checked by	J.P	
Scale		1 : 25

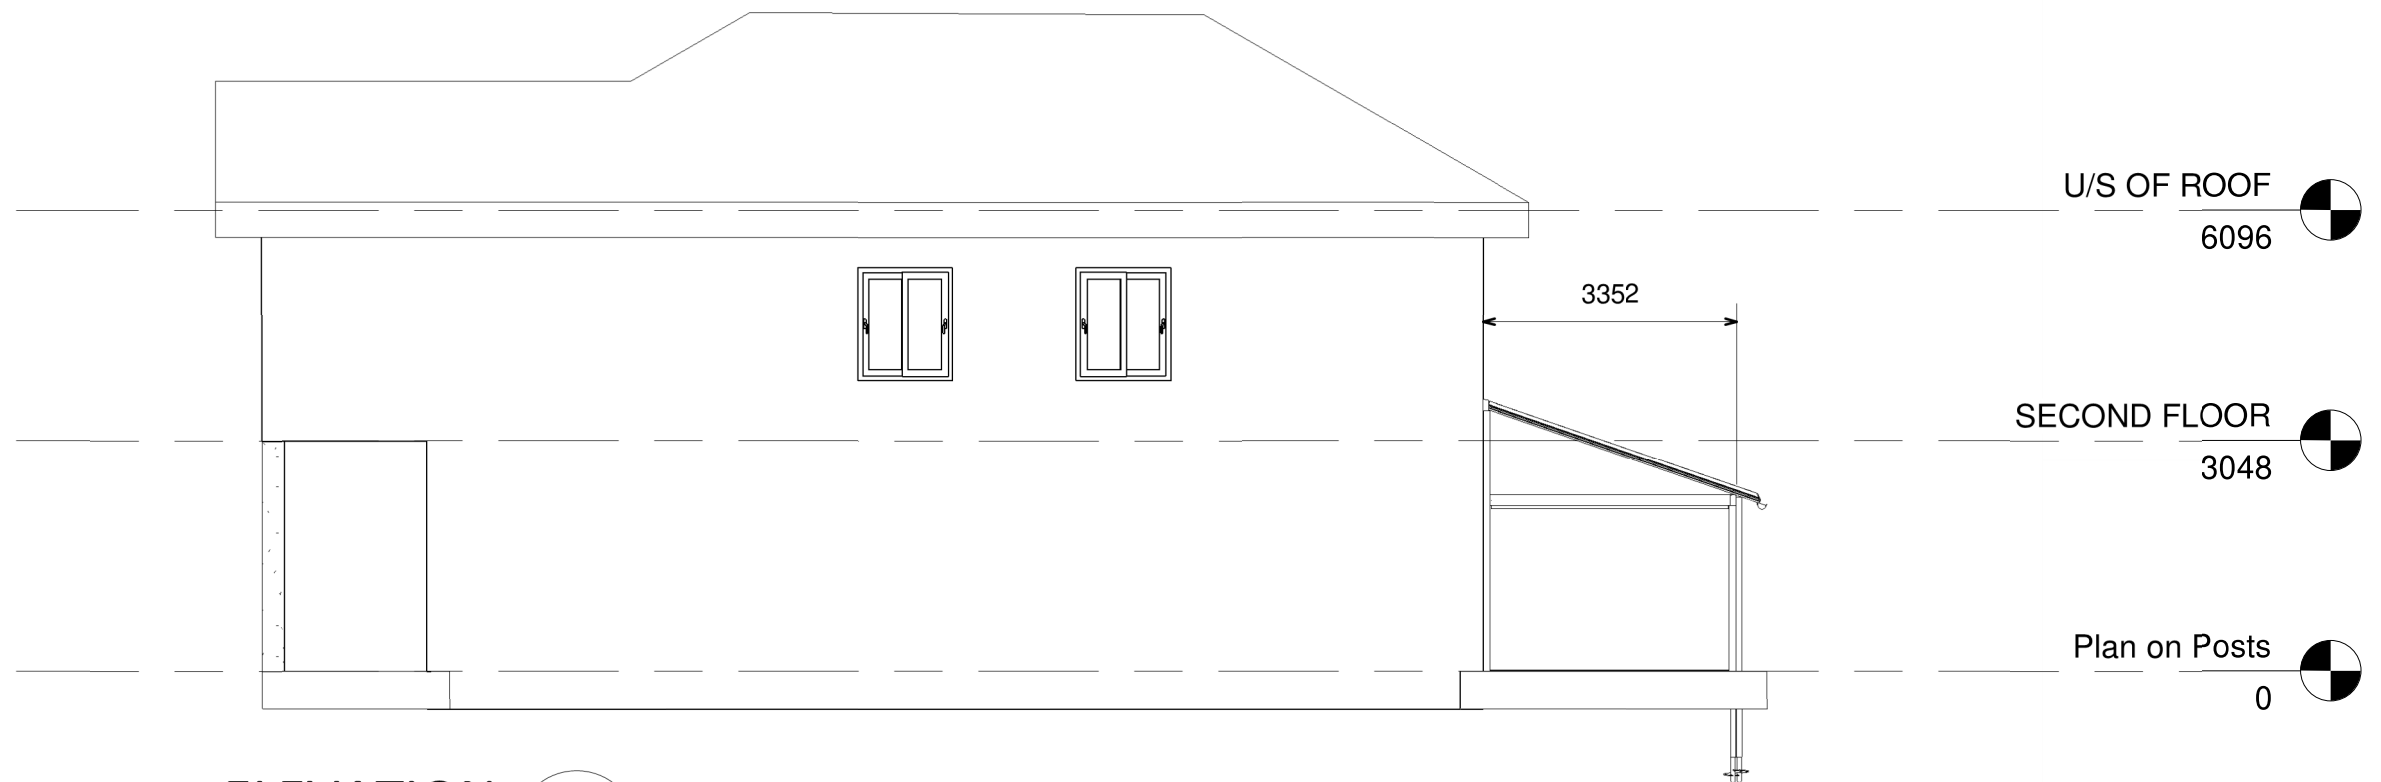

ELEVATION 1
1 : 100

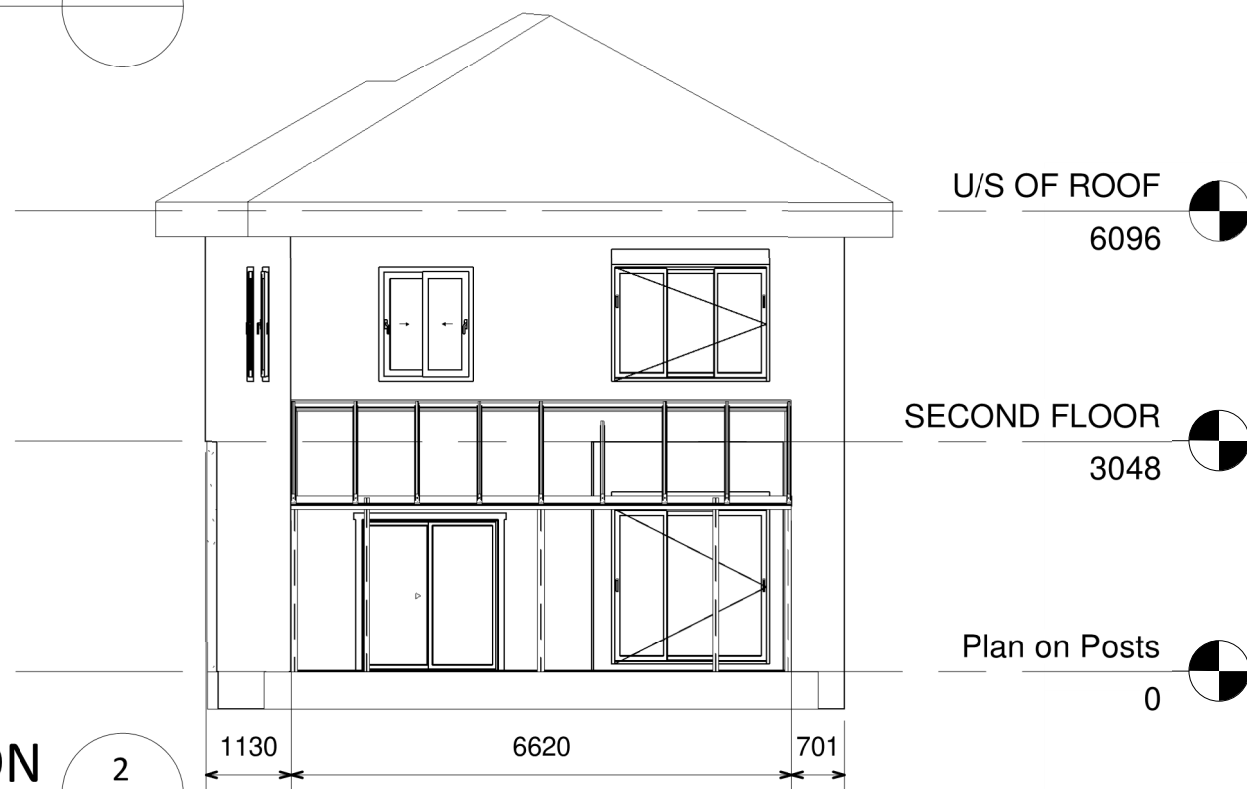

ELEVATION 2
1 : 100





www.lumon.com

Bassem

343 Leadwood Gate, Oakville, L6M 1L7


No.	Description	Date

Elevations		
Project number 5049 8402		S.12
Date	Issue Date	
Drawn by J.J		
Checked by J.P		Scale 1 : 100

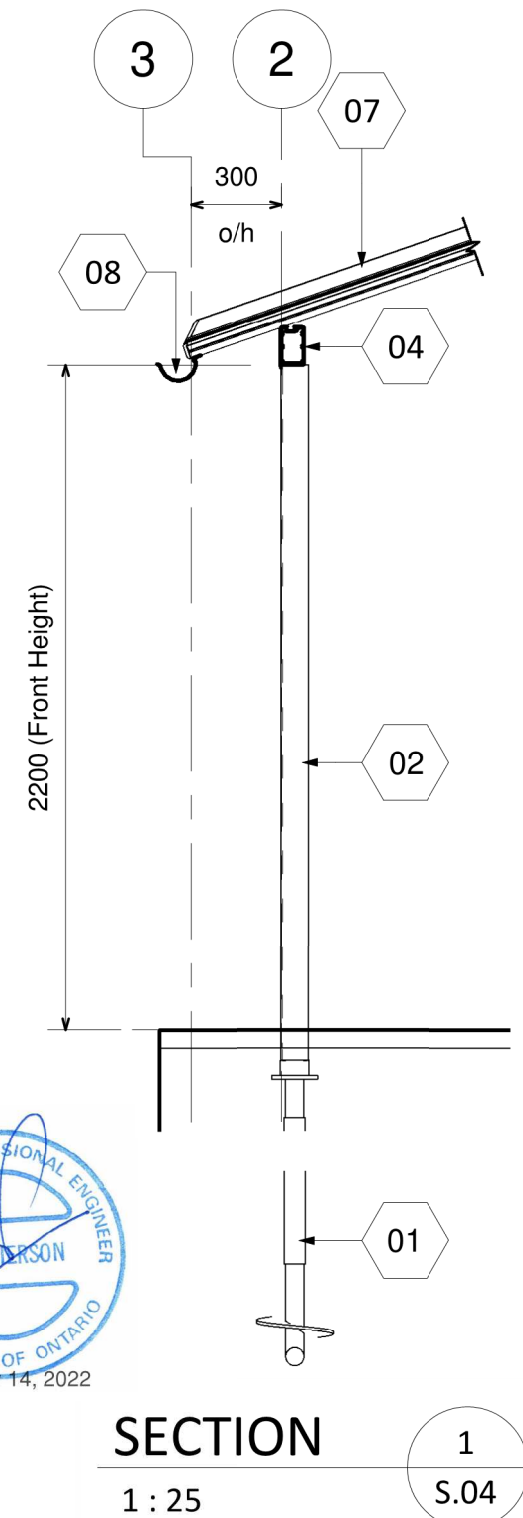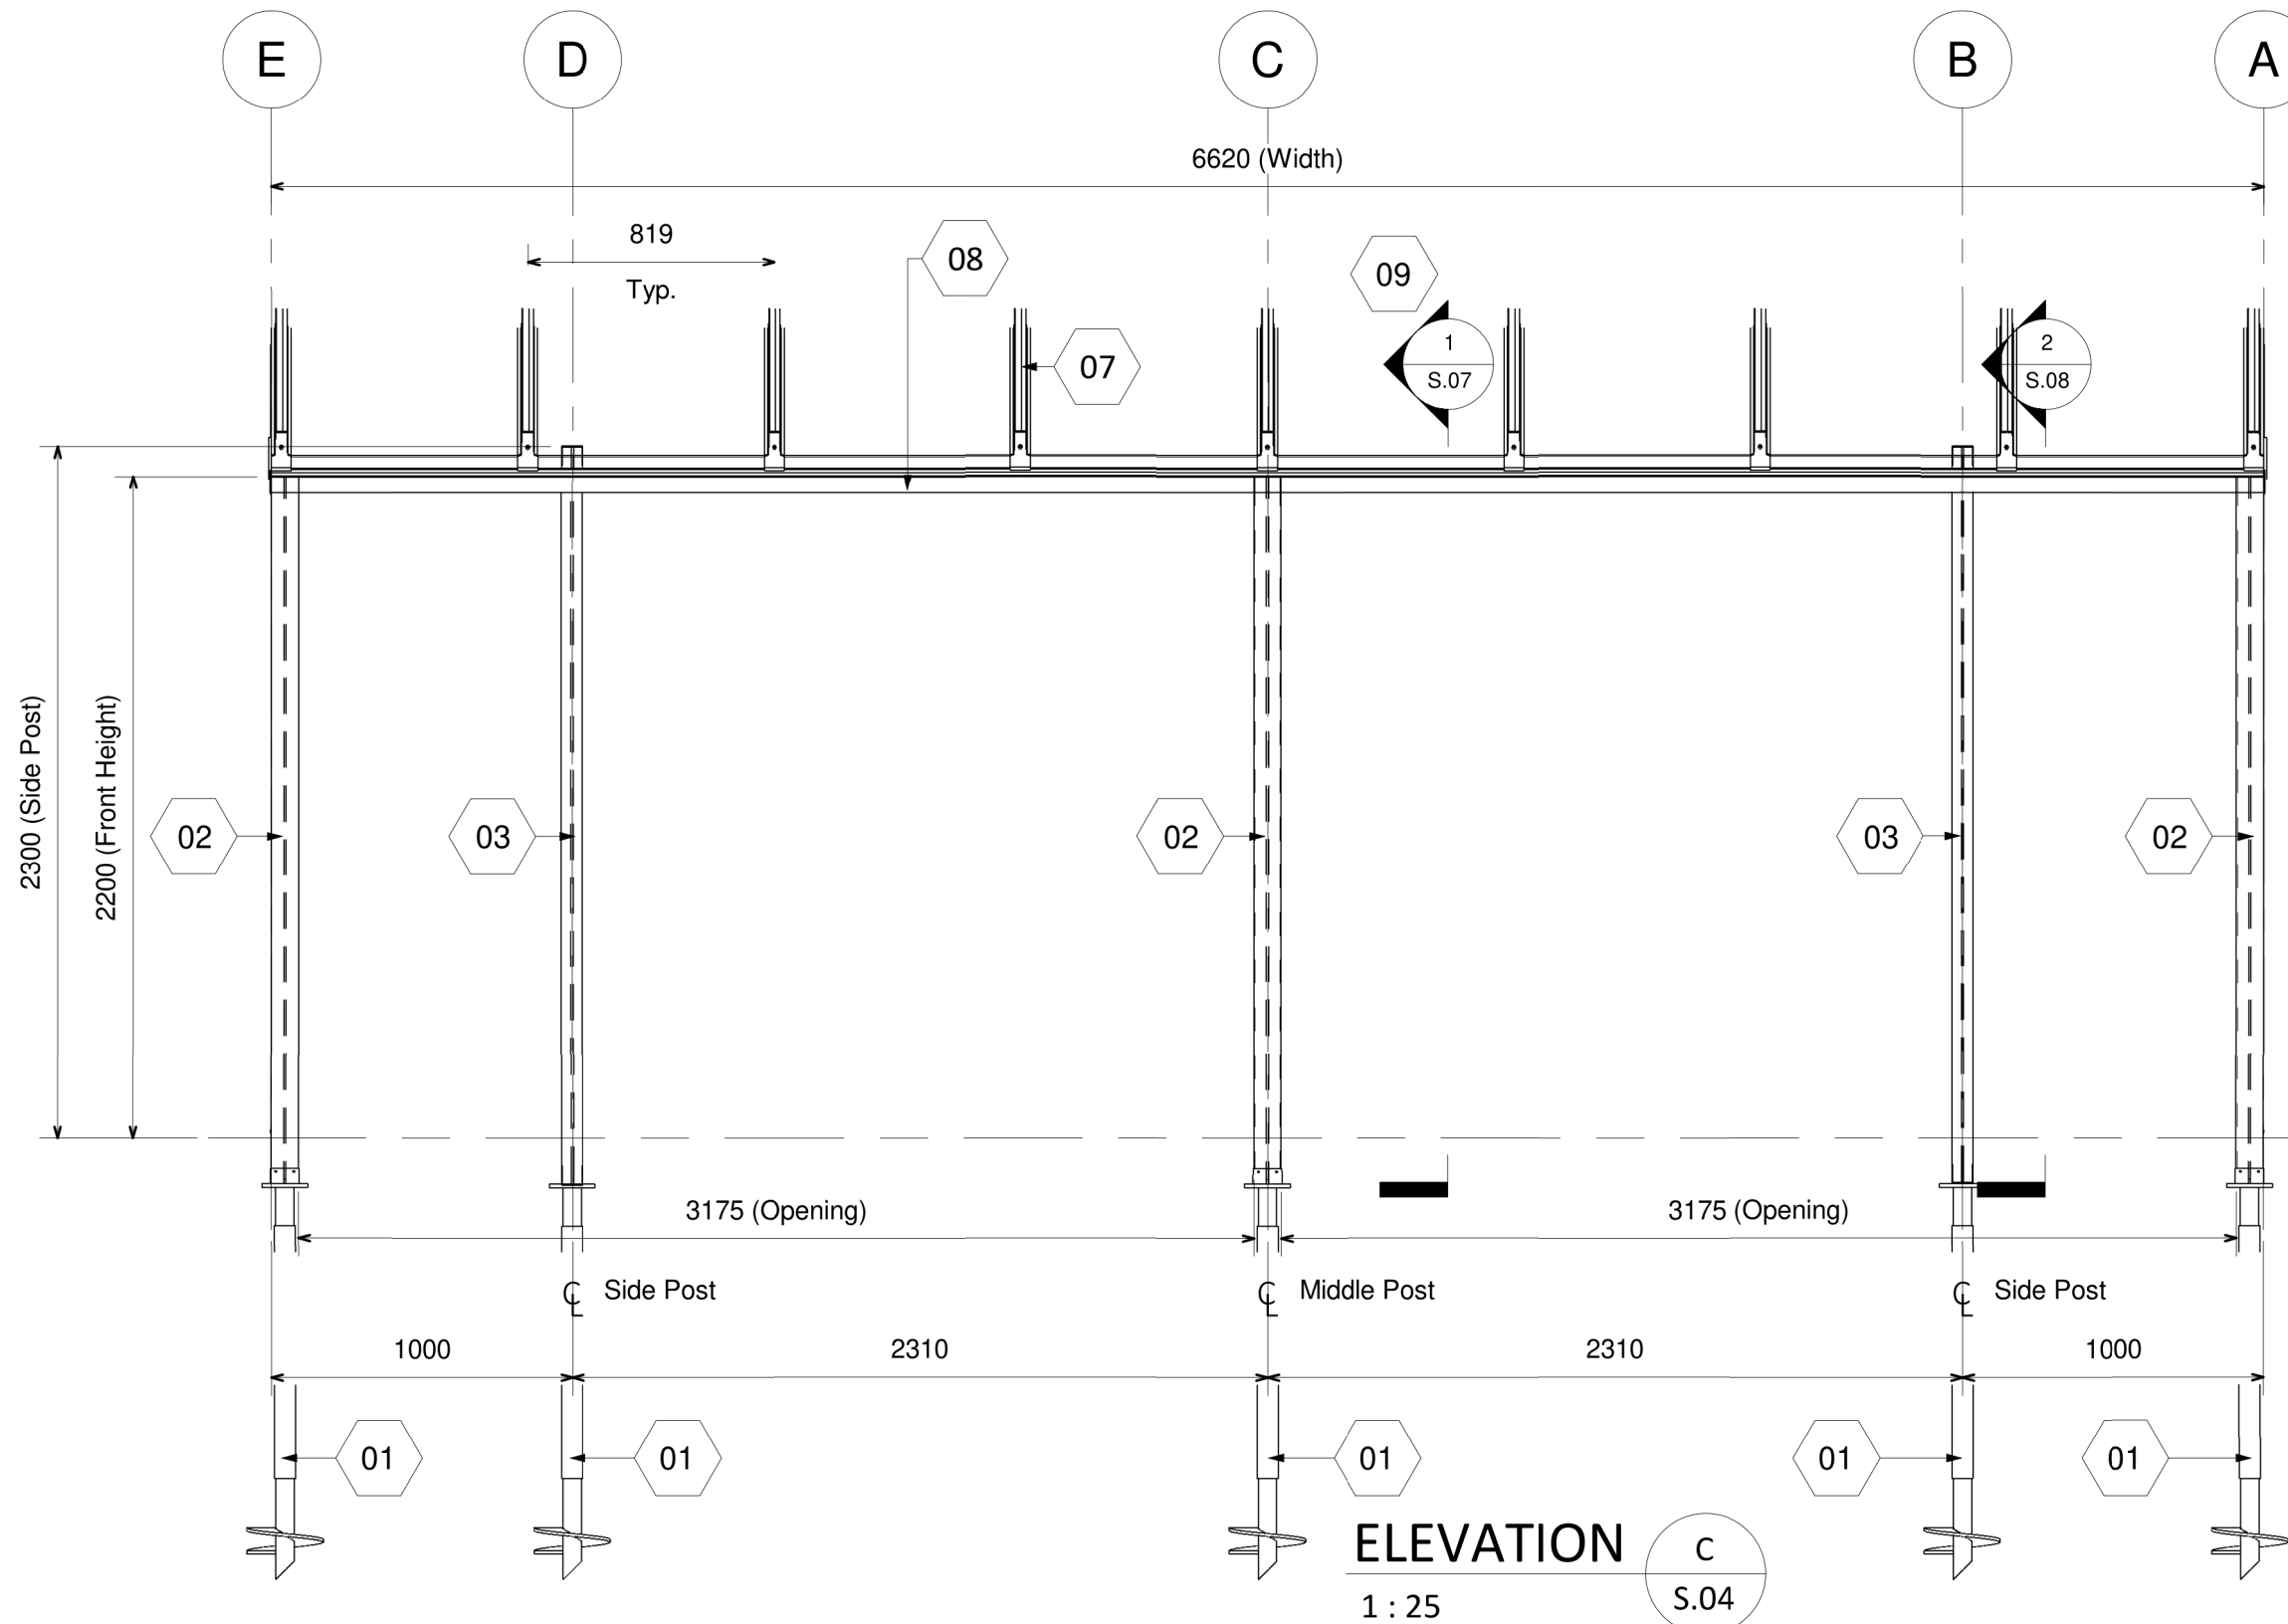

No.	Description	Date

Elevations		
Project number	5049 8402	S.07
Date	Issue Date	
Drawn by	J.J	
Checked by	J.P	
Scale		1 : 25

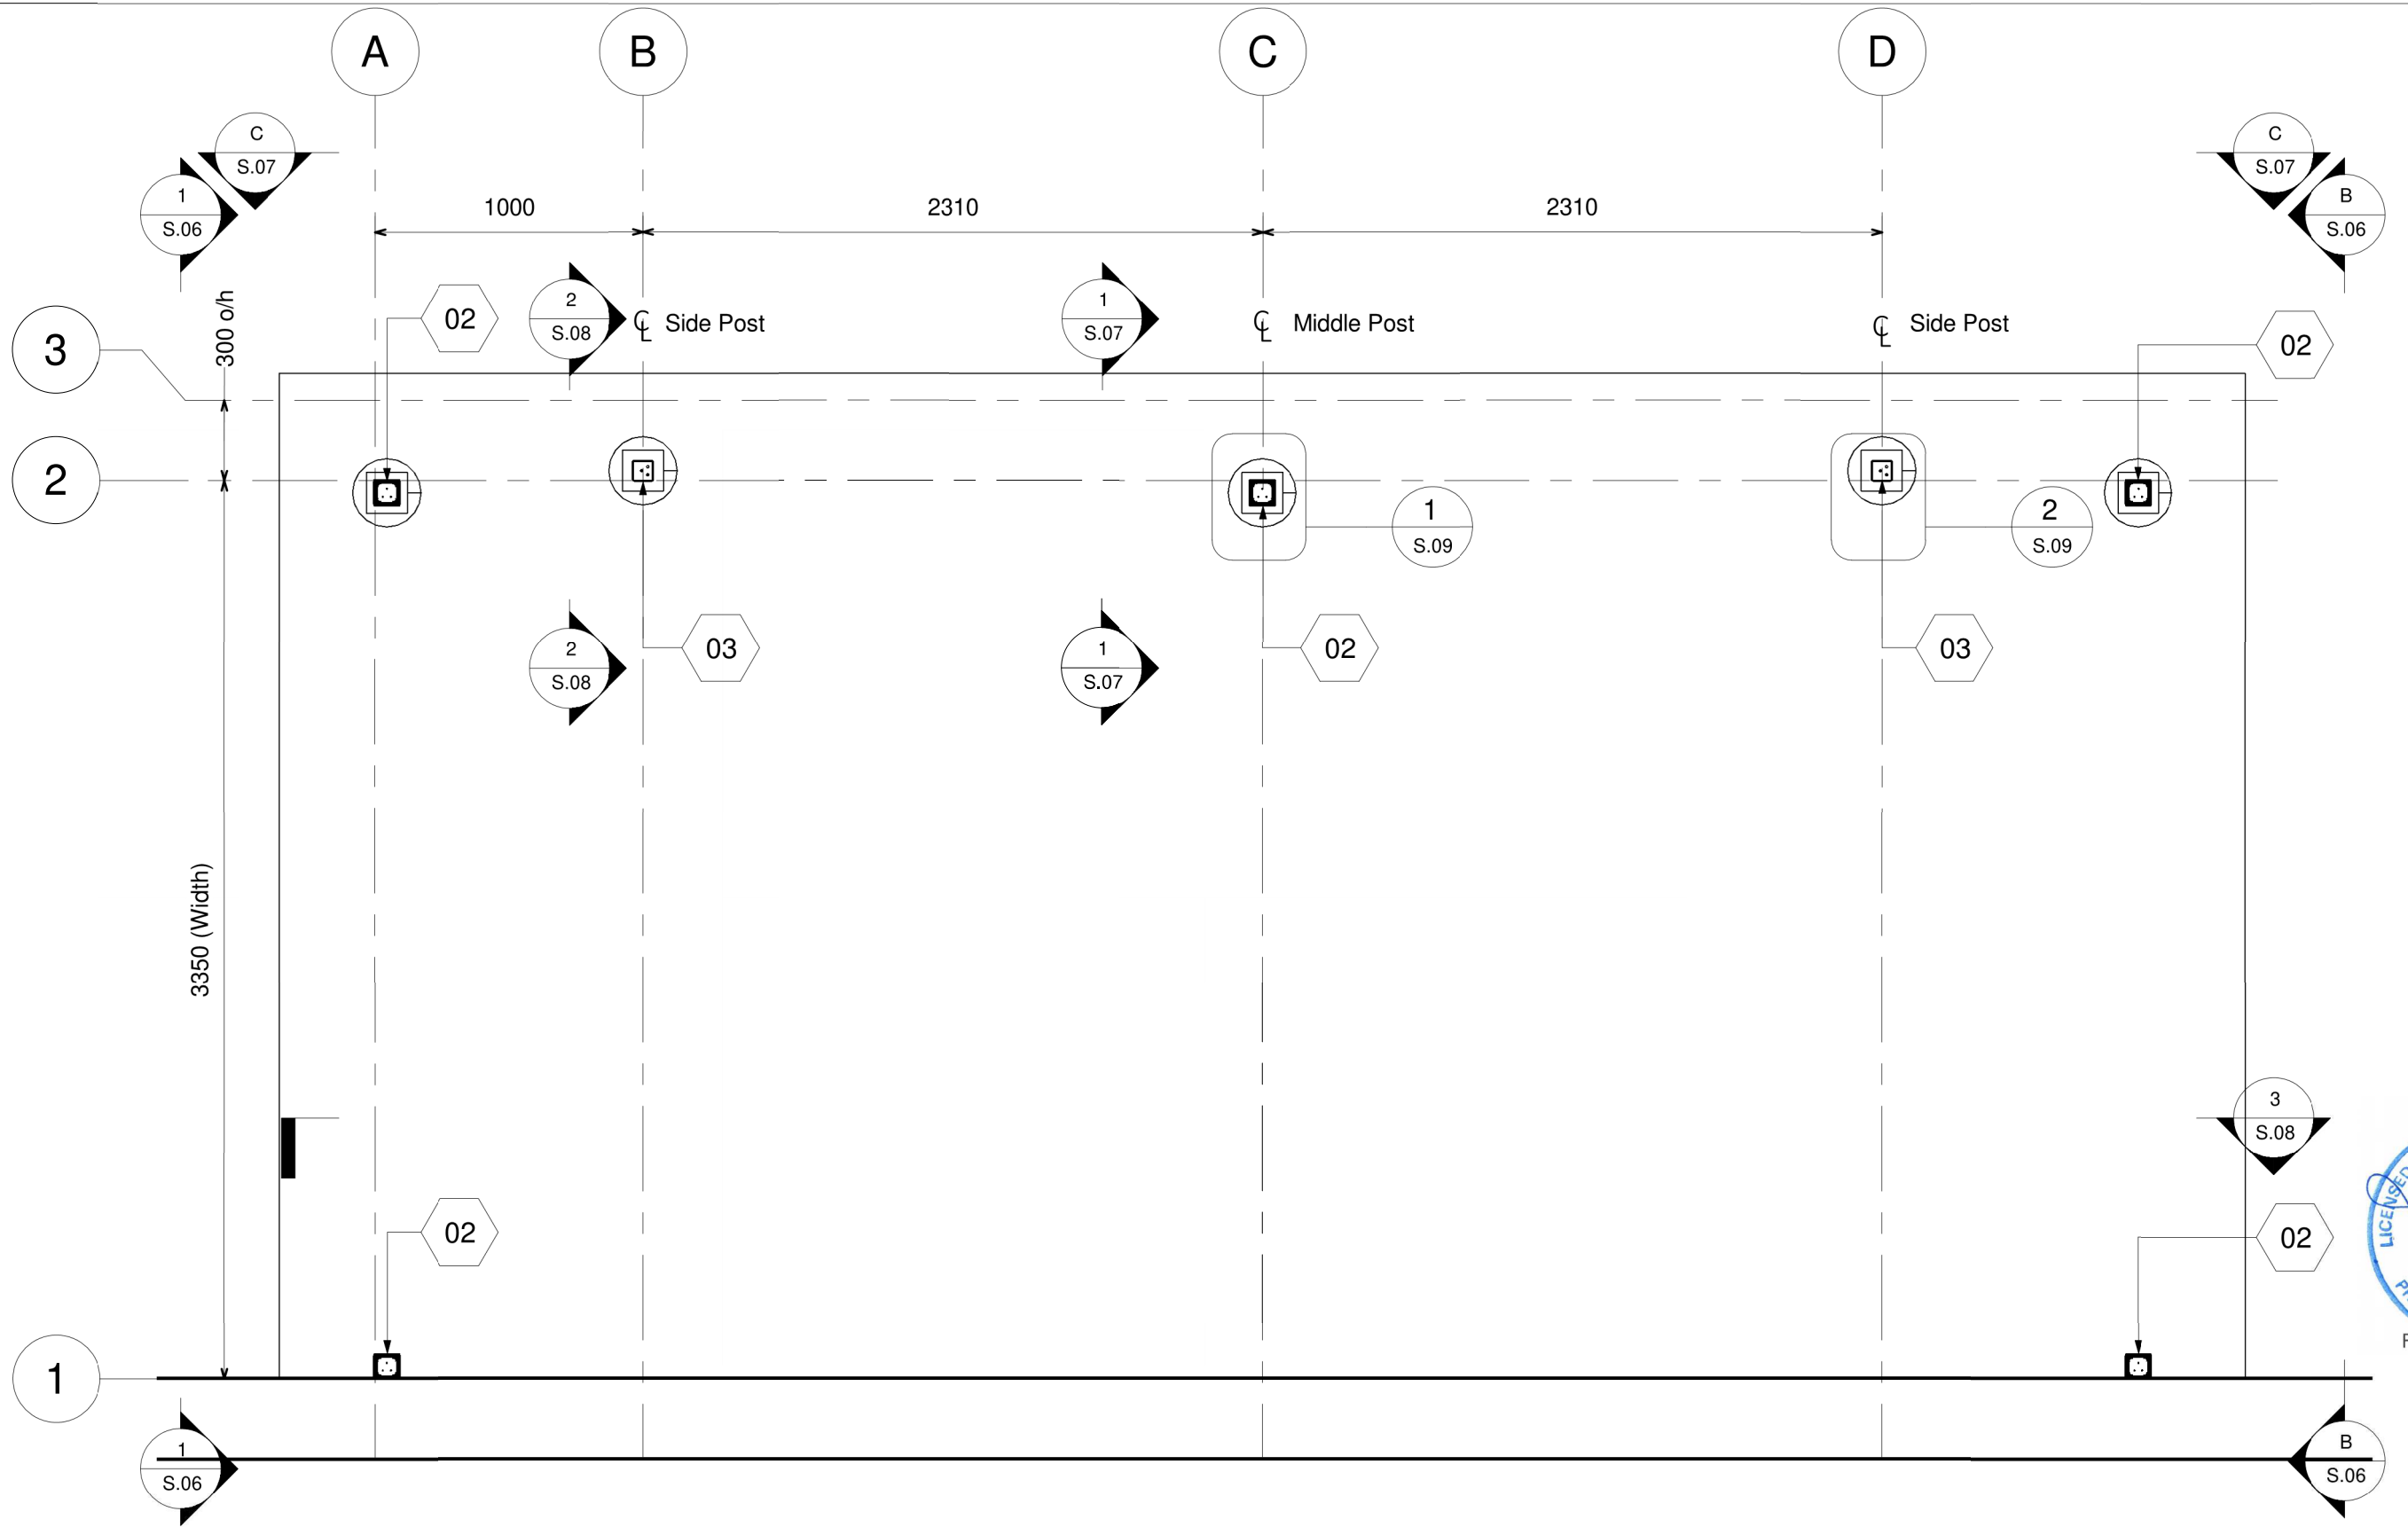


www.lumon.com

Bassem

343 Leadwood Gate, Oakville, L6M 1L7

No.	Description	Date

Plan on Posts		
Project number 5049 8402		S.04
Date	Issue Date	
Drawn by J.J		
Checked by J.P		Scale 1 : 25

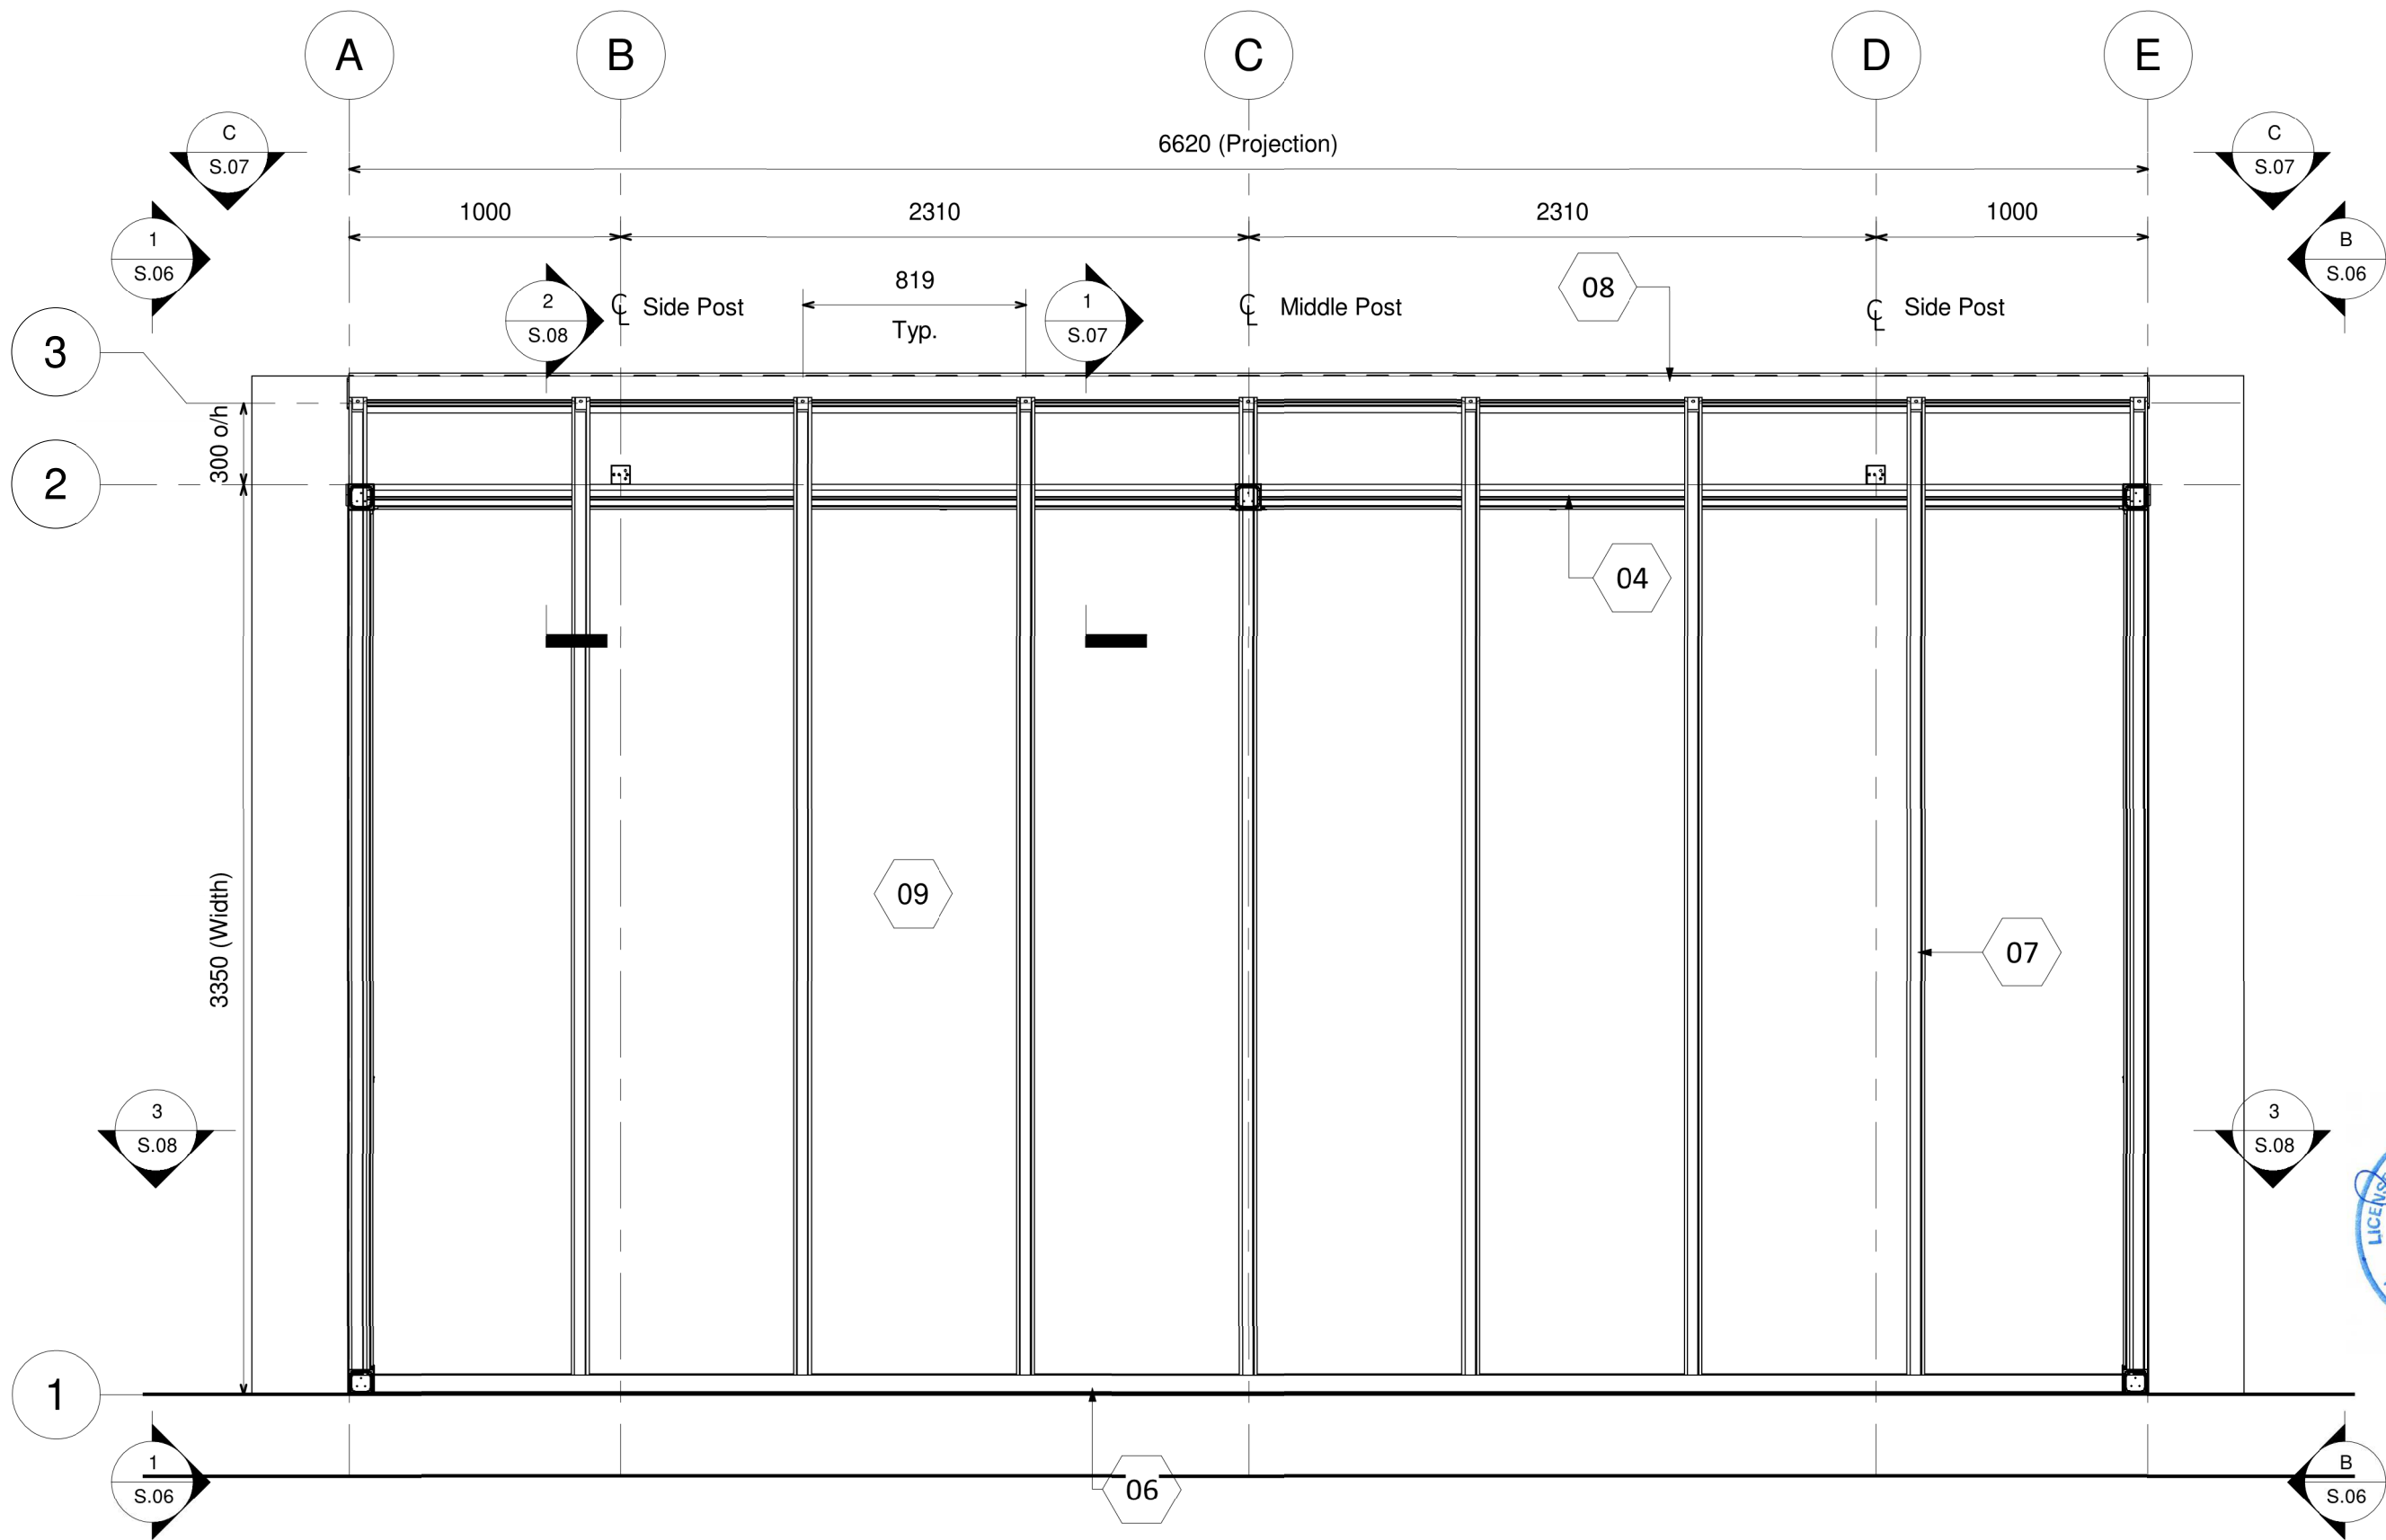

www.lumon.com


Bassem

343 Leadwood Gate, Oakville, L6M 1L7

No.	Description	Date

Plan on Cover		
Project number 5049 8402		S.05
Date	Issue Date	
Drawn by J.J		
Checked by J.P		Scale 1 : 25



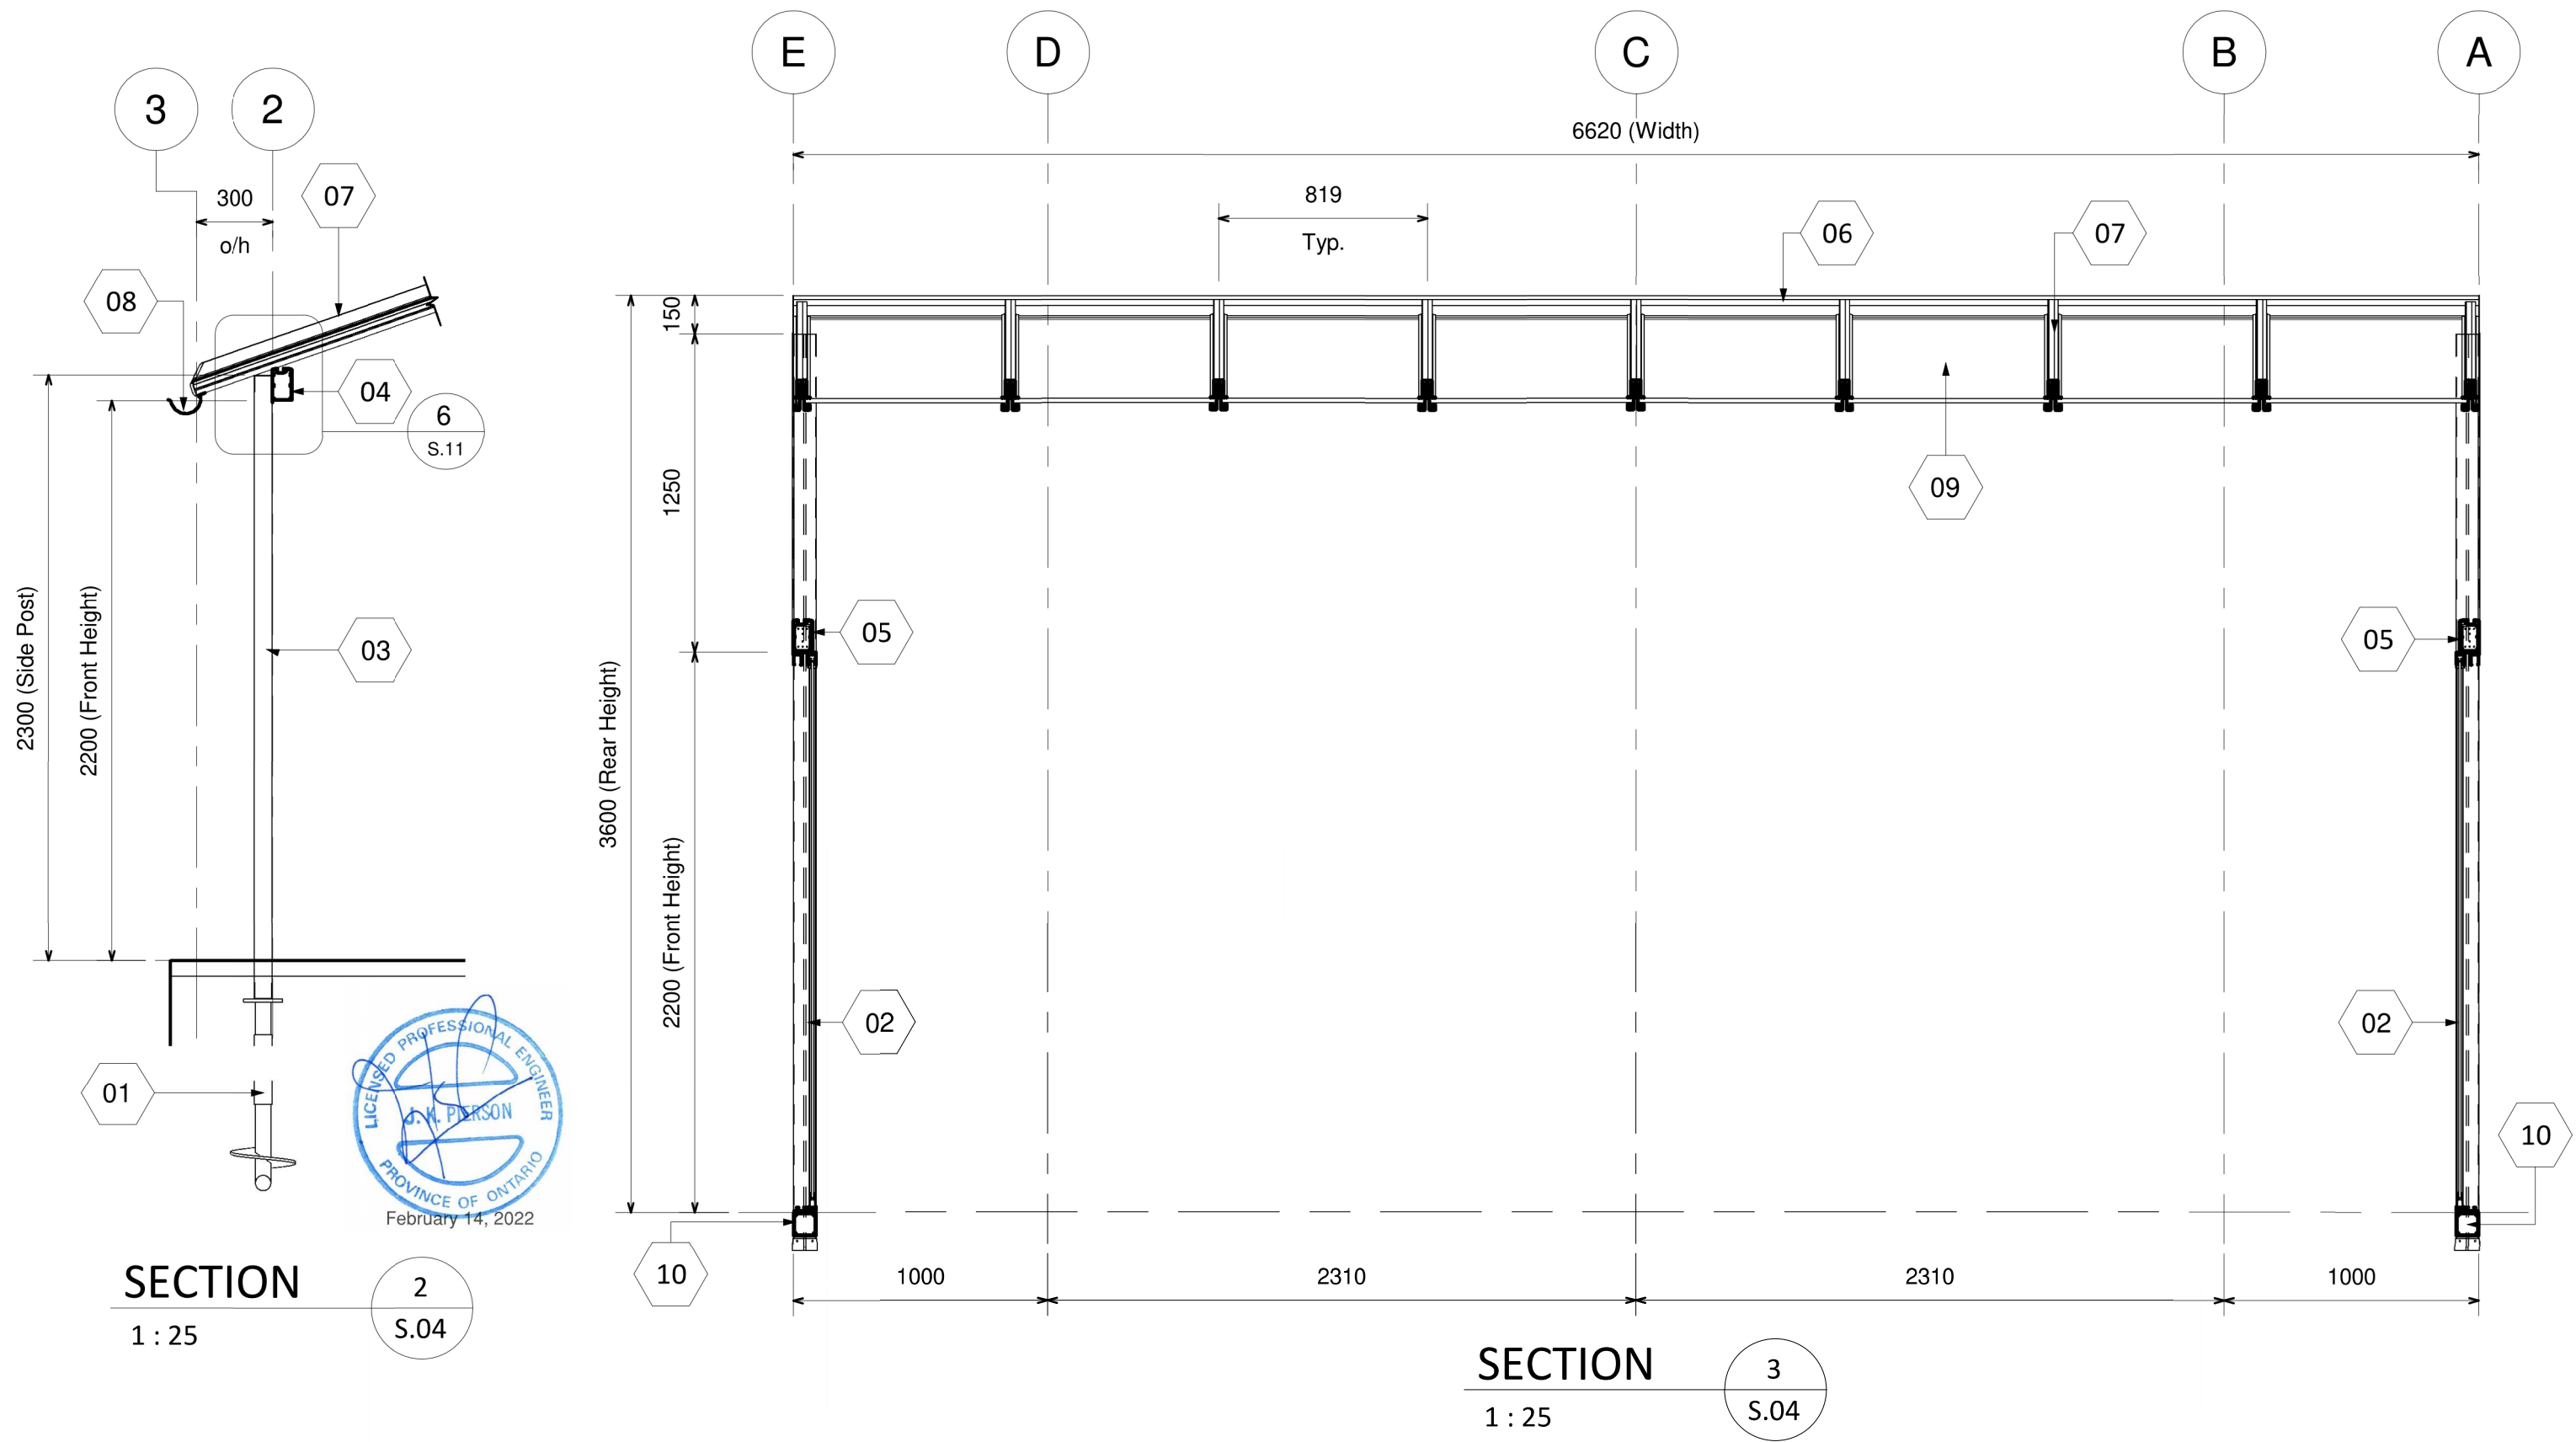

www.lumon.com

Bassem

343 Leadwood Gate, Oakville, L6M 1L7

No.	Description	Date

Sections		
Project number 5049 8402		S.08
Date	Issue Date	
Drawn by J.J		
Checked by J.P		Scale 1 : 25

Dear Neighbour,

This letter is to inform you that we have submitted to the Town of Oakville an application for a building permit of a Patio Cover at 343 Leadwood Gate, L6M 1L7 ON.

The Patio Cover will be attached to the rear of the house and the application includes a minor variance for a width of 6.62 meters and depth of 3.35 meters.

Your support in the approval of our application for this minor variance would be greatly appreciated. We are happy to discuss the details of the project with you if you would like.

To provide your support, please complete the section below and return to me at your earliest convenience. This completed letter of support will be submitted to the Town of Oakville as part of the permit application package.

Thank you for your support.

Sincerely,

Bassem Ismaiel

Phone Number:

Complete Below:

I LANCE COMEAU (name),
resident at

345 LEADWOOD GATE

_____ (address)

support the plans for the proposed variance at 343 Leadwood Gate, L6M 1L7 ON, to build a Patio Cover.

Phone Number: _____

Full Name: LANCE COMEAU

Signature: Lance Comeau