


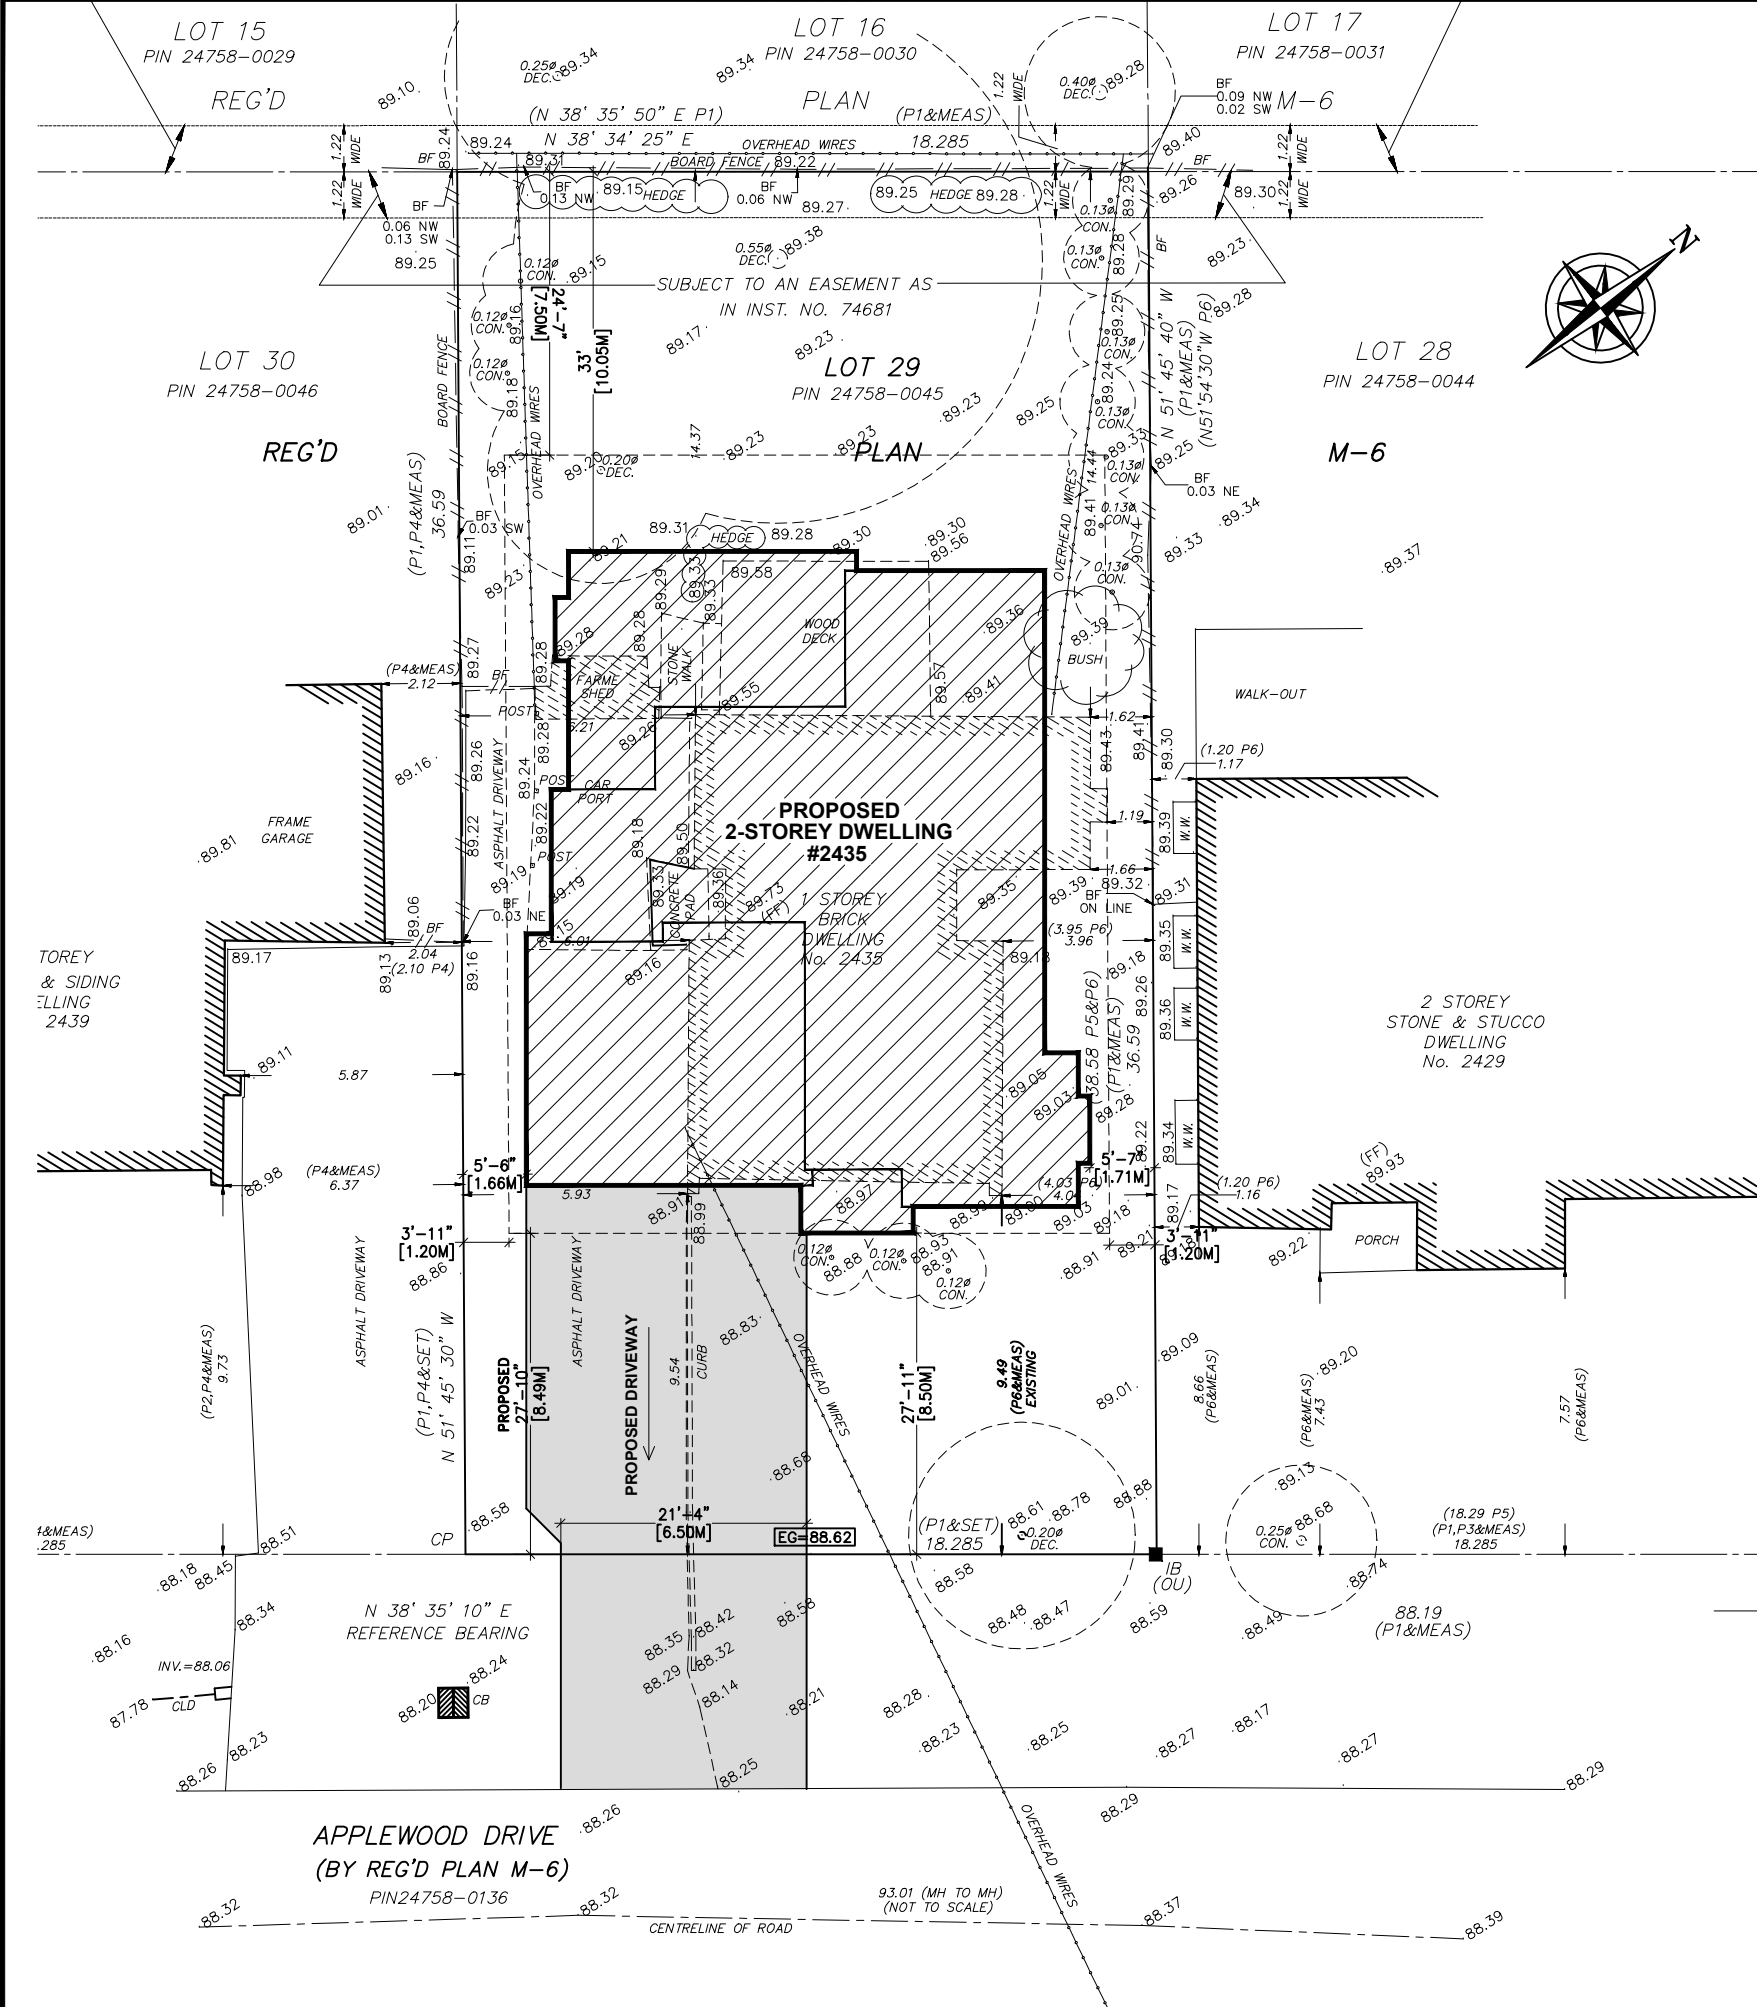

SITE STATISTICS: 2435 Applewood Dr.

	EXISTING	PROPOSED	TOTAL	ALLOWED
ZONING:	RL3-0			
LOT AREA:	668.95M2			
LOT COVERAGE:	--- M2	228.37 M2	--- M2	234.1 M2
LOT COVERAGE:	--- %	34.14 %	---%	35 %
R.F.A. :	--- M2	287.65 M2	--- M2	274.26M2
R.F.A. :	---%	43 %	---%	41 %
GARAGE AREA :	--- M2	47 M2	--- M2	45 M2
BLDG. HEIGHT (PEAK)	--- M	8.99 M	--- M	9 M

SITE PLAN

SCALE: 1:200



KEEREN DESIGN
RESIDENTIAL ARCHITECTURE

100 BRONTE RD. SUITE 10
OAKVILLE, ON
L6L 6L5

PHONE: (905) 847-2350
FAX: (905) 847-6724

WWW.KEEREN.CA

FIRM BCIN #: 31181

JORIS KEEREN
DESIGNER BCIN #: 25348


REVISION

DRAWING INFORMATION
INITIAL DESIGN : MARCH 2020
DESIGNER : JORIS KEEREN
DRAWN BY : M. RICO
PLOT DATE : APRIL 7, 2021
Revision #: 21-

These drawings are not to be
used for construction
purposes, unless approved
and stamped by the Local
Building Department.

PROJECT: 2345 APPLEWOOD DR.

S1

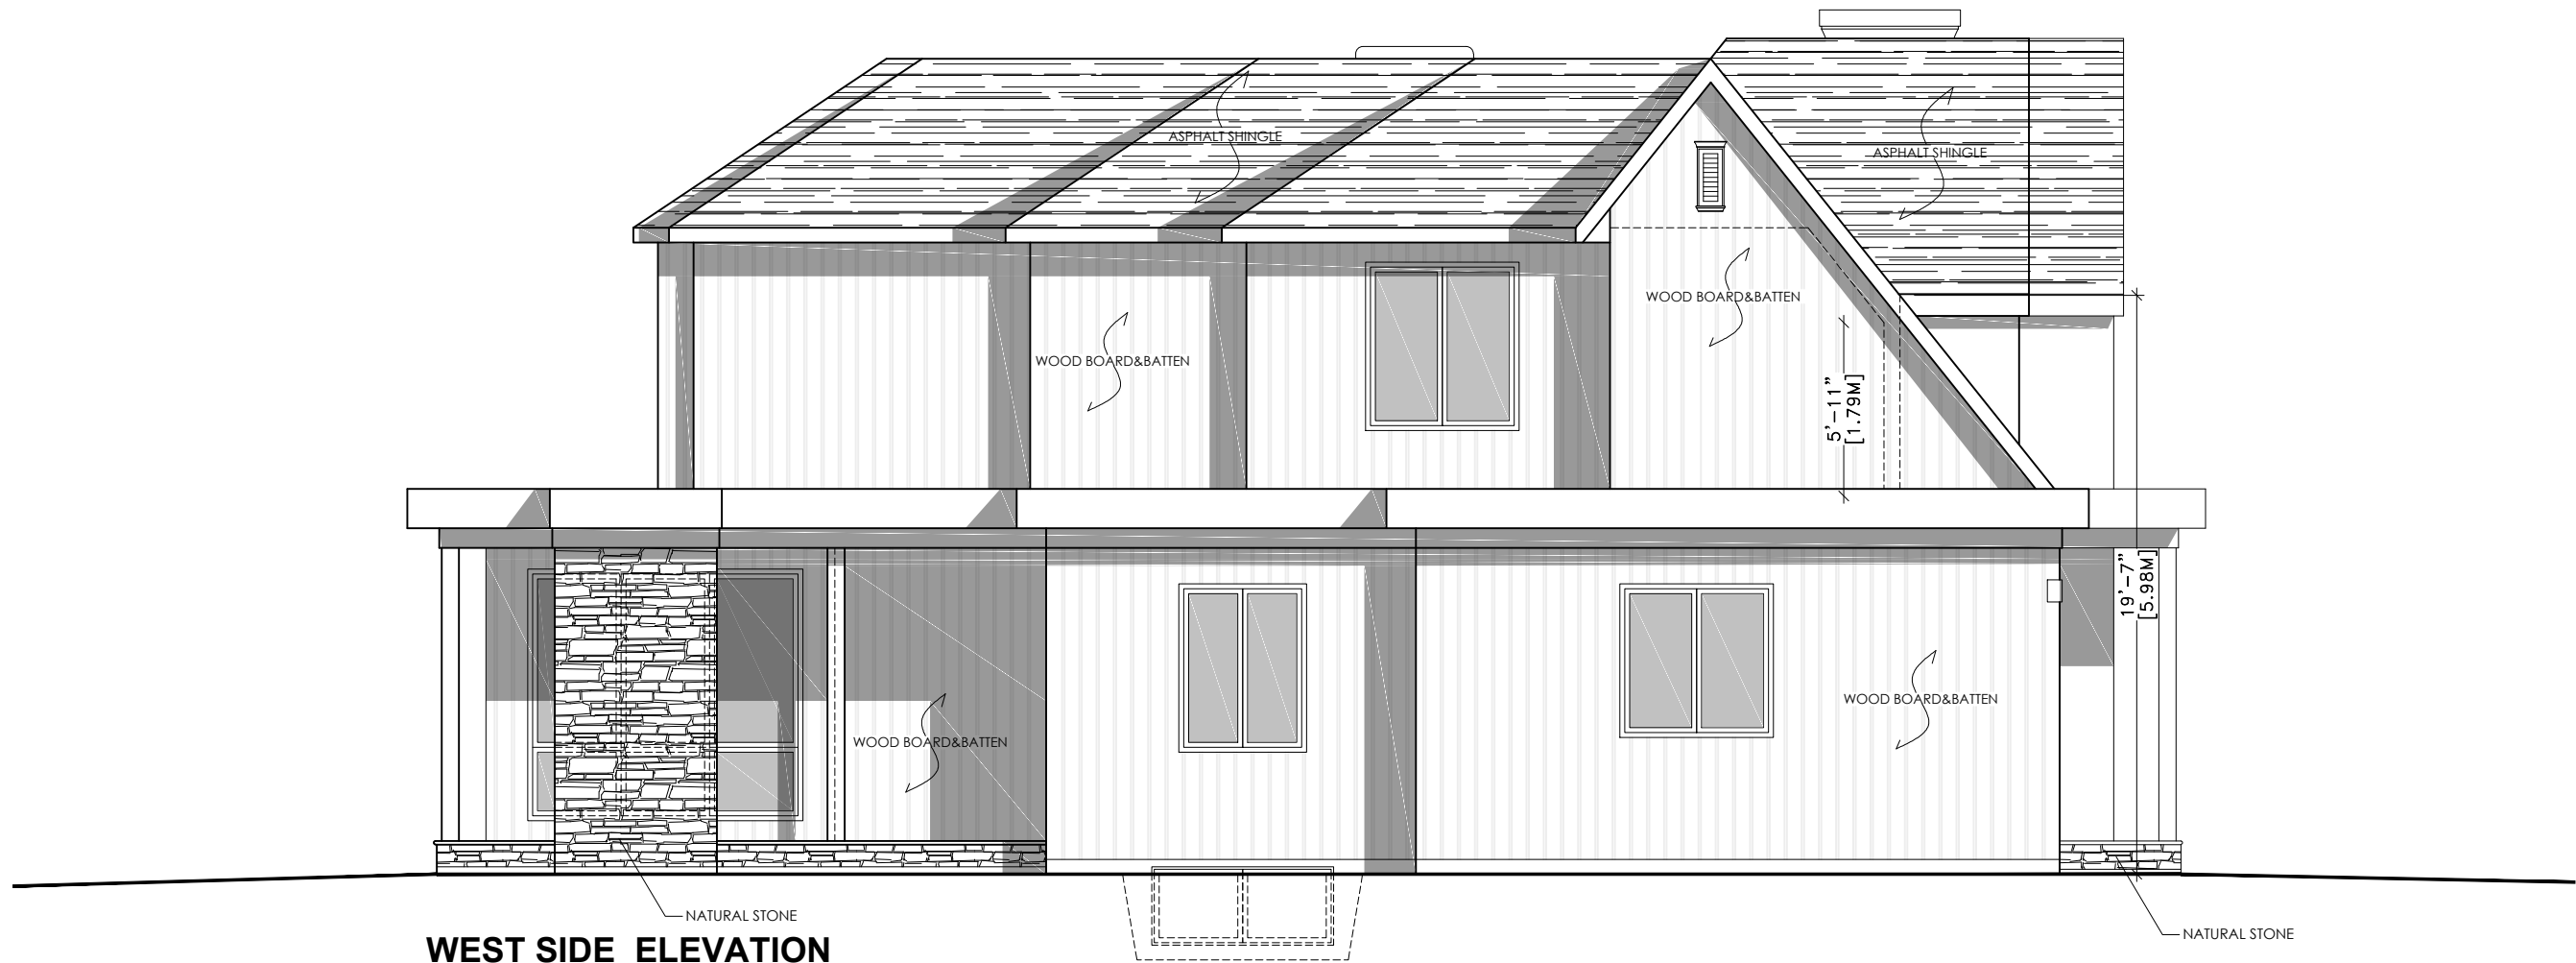

WEST SIDE ELEVATION
SCALE: 1:75



KEEREN DESIGN
RESIDENTIAL ARCHITECTURE

100 BRONTE RD. SUITE 10
OAKVILLE, ON
L6L 6L5

PHONE: (905) 847-2350
FAX: (905) 847-6724

WWW.KEEREN.CA

FIRM BCIN #: 31181

JORIS KEEREN
DESIGNER BCIN #: 25348

REVISION

DRAWING INFORMATION

INITIAL DESIGN : MARCH 2020
DESIGNER : JORIS KEEREN
DRAWN BY : M. RICO
PLOT DATE : APRIL 7, 2021
Revision #: 21-

These drawings are not to be
used for construction
purposes, unless approved
and stamped by the Local
Building Department.

PROJECT: 2345 APPLEWOOD DR.

A6



KEEREN DESIGN
RESIDENTIAL ARCHITECTURE

100 BRONTE RD. SUITE 10
OAKVILLE, ON
L6L 6L5

PHONE: (905) 847-2350
FAX: (905) 847-6724

WWW.KEEREN.CA

FIRM BCIN #: 31181

JORIS KEEREN
DESIGNER BCIN #: 25348

REVISION

DRAWING INFORMATION

INITIAL DESIGN : MARCH 2020
DESIGNER : JORIS KEEREN
DRAWN BY : M. RICO
PLOT DATE : APRIL 7, 2021
Revision #: 21-

These drawings are not to be
used for construction
purposes, unless approved
and stamped by the Local
Building Department.


PROJECT: 2345 APPLEWOOD DR.

A5



REAR ELEVATION

SCALE: 1:75

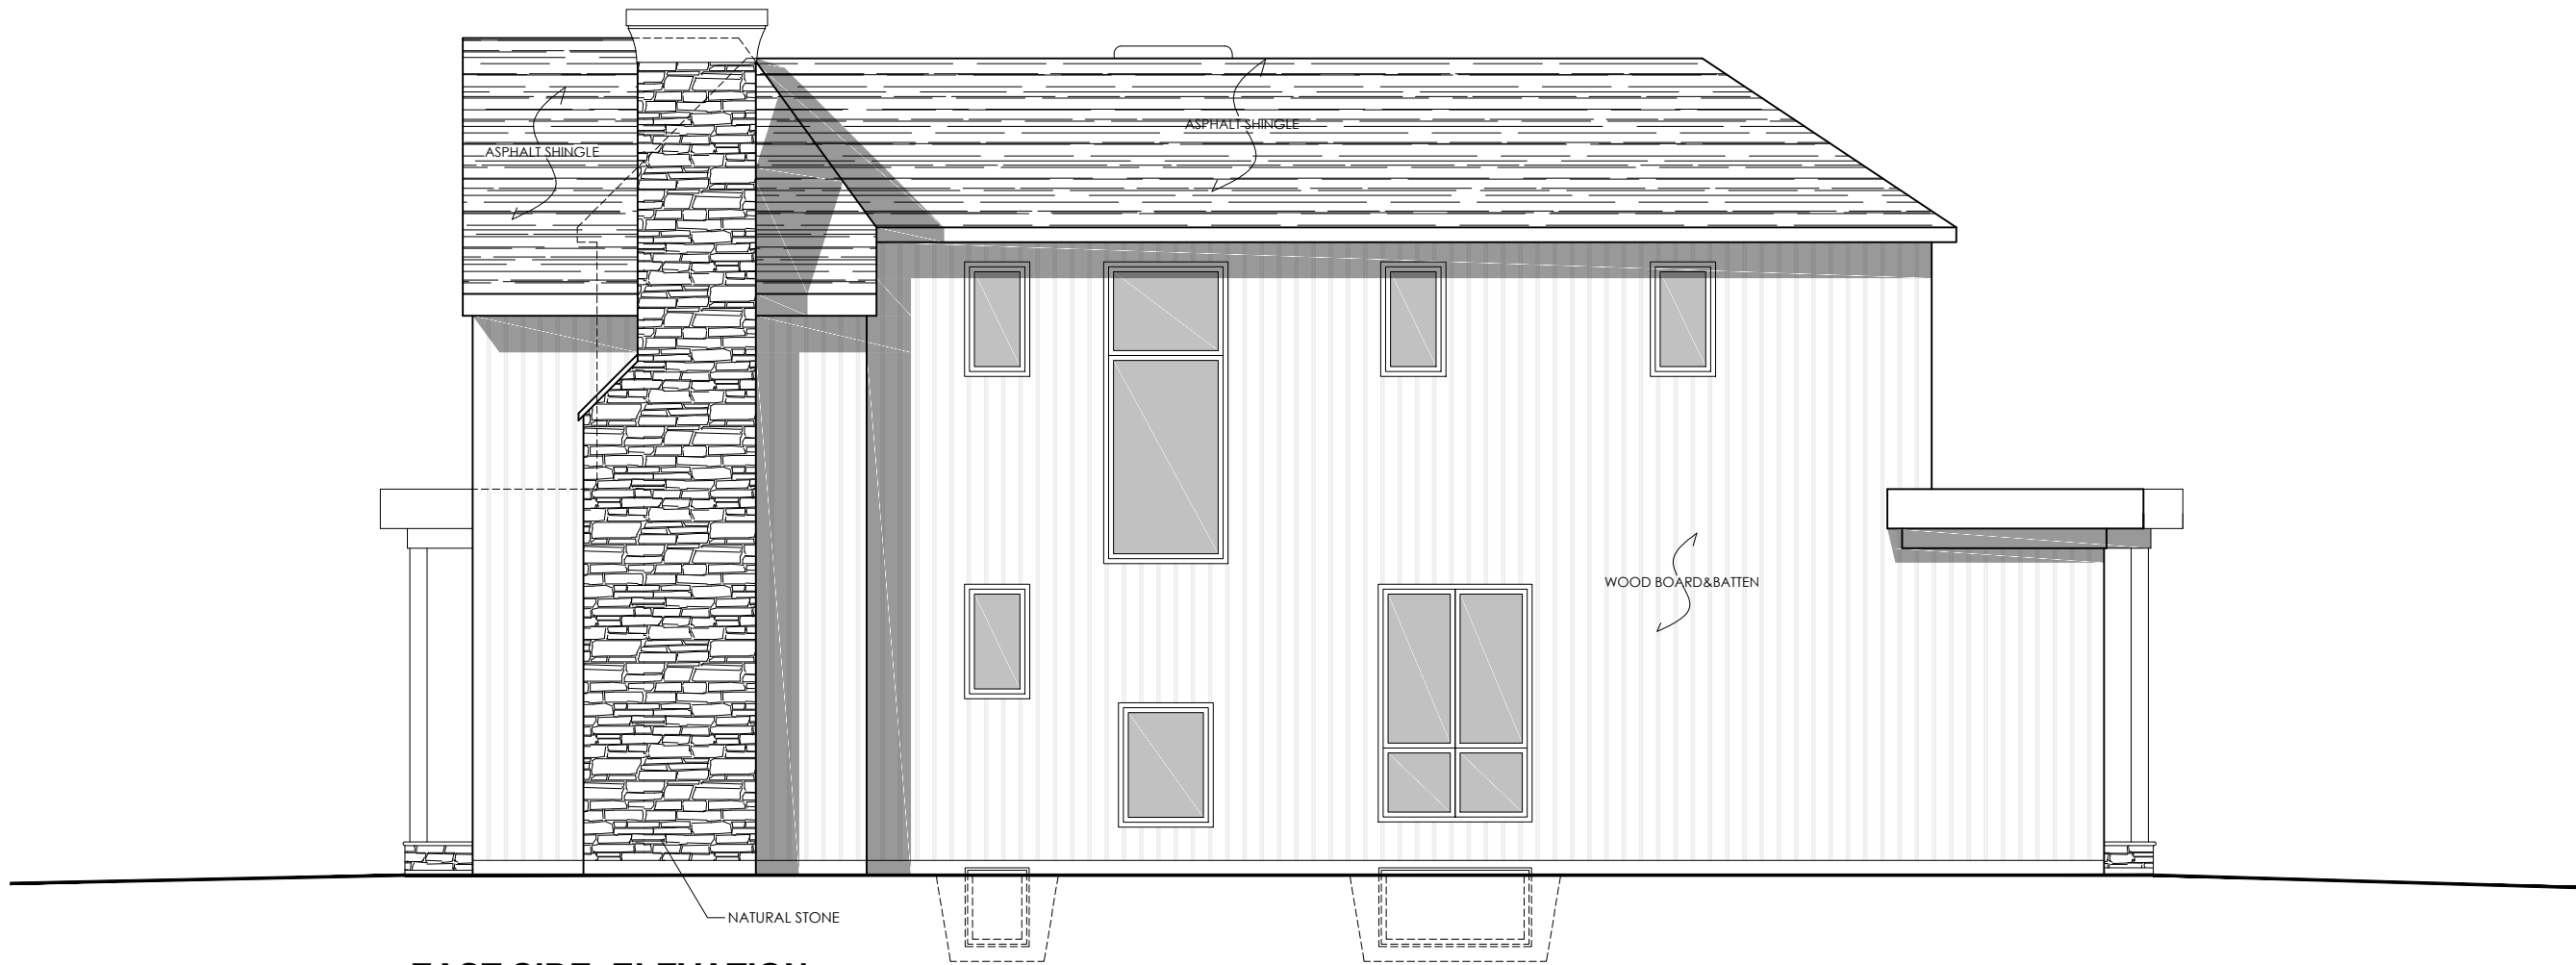

EAST SIDE ELEVATION
SCALE: 1:75



KEEREN DESIGN
RESIDENTIAL ARCHITECTURE

100 BRONTE RD. SUITE 10
OAKVILLE, ON
L6L 6L5

PHONE: (905) 847-2350
FAX: (905) 847-6724

WWW.KEEREN.CA

FIRM BCIN #: 31181

JORIS KEEREN
DESIGNER BCIN #: 25348

REVISION

DRAWING INFORMATION

INITIAL DESIGN : MARCH 2020
DESIGNER : JORIS KEEREN
DRAWN BY : M. RICO
PLOT DATE : APRIL 7, 2021
Revision #: 21-

These drawings are not to be
used for construction
purposes, unless approved
and stamped by the Local
Building Department.

PROJECT: 2345 APPLEWOOD DR.

A4



KEEREN DESIGN
RESIDENTIAL ARCHITECTURE

100 BRONTE RD. SUITE 10
OAKVILLE, ON
L6L 6L5

PHONE: (905) 847-2350
FAX: (905) 847-6724

WWW.KEEREN.CA

FIRM BCIN #: 31181

JORIS KEEREN
DESIGNER BCIN #: 25348

REVISION

DRAWING INFORMATION
INITIAL DESIGN : MARCH 2020
DESIGNER : JORIS KEEREN
DRAWN BY : M. RICO
PLOT DATE : APRIL 7, 2021
Revision #: 21-

These drawings are not to be
used for construction
purposes, unless approved
and stamped by the Local
Building Department.

PROJECT: 2345 APPLEWOOD DR.

A3