

Key Plan:

2 SEP 15 2023		H.K.	
1 June 17 2023 For review		H.K.	
No.	Date	Issued/Revision	By:

SMDA Design + Architecture

1492 Wallace Rd., unit 9
 Oakville ON L6L 2Y2
 Tel: 905 842 2848
 smda.ca

©2023 - Copyright - All Rights Reserved. SMDA Design + Architecture is the original work of SMDA Design + Architecture and may not be copied, published, reproduced by any means or used on projects without the written consent of SMDA Design + Architecture. All rights reserved. The contractor is to verify all dimensions and site conditions on the project and report any discrepancies to SMDA Design + Architecture. Construction must conform to all applicable Codes and Requirements of Authorities having Jurisdiction. Unless otherwise noted, these drawings do not address issues of shoring, protection or support of existing works during the construction process. These drawings are not to be used for construction or fabrication of components until marked "Issued for construction". Do not scale drawings. Submit shop drawings for review. All setbacks, heights and grades to be confirmed in the field by an Ontario Land Surveyor. These drawings to be read in conjunction with applicable structural, mechanical, plumbing and civil engineering drawings. Any claims, whether in contract or in tort, against SMDA Design + Architecture, in any way arising out of or related to SMDA's duties and responsibilities pursuant to this project shall be limited to coverage and amount of professional liability insurance carried and available to SMDA Design + Architecture for the payment of such claims at the time the claims made.


REGISTRATION INFORMATION:
 THE UNDERSIGNED HAS REVIEWED AND TAKES RESPONSIBILITY FOR THIS DESIGN, AND HAS THE QUALIFICATIONS AND MEETS THE REQUIREMENTS SET OUT IN THE ONTARIO BUILDING CODE TO BE A DESIGNER.

QUALIFICATION INFORMATION:
 RICK MATELIAN BCIN 39448
 SMDA DESIGN LTD. BCIN 128915
 Project:

SITE PLAN

Design By:	Drawn By:	Approved By:
H.K.	H.K.	R.M.
Scale:	Date:	Project No:
1/100	June, 2022	00.00

Drawing No: **A100**

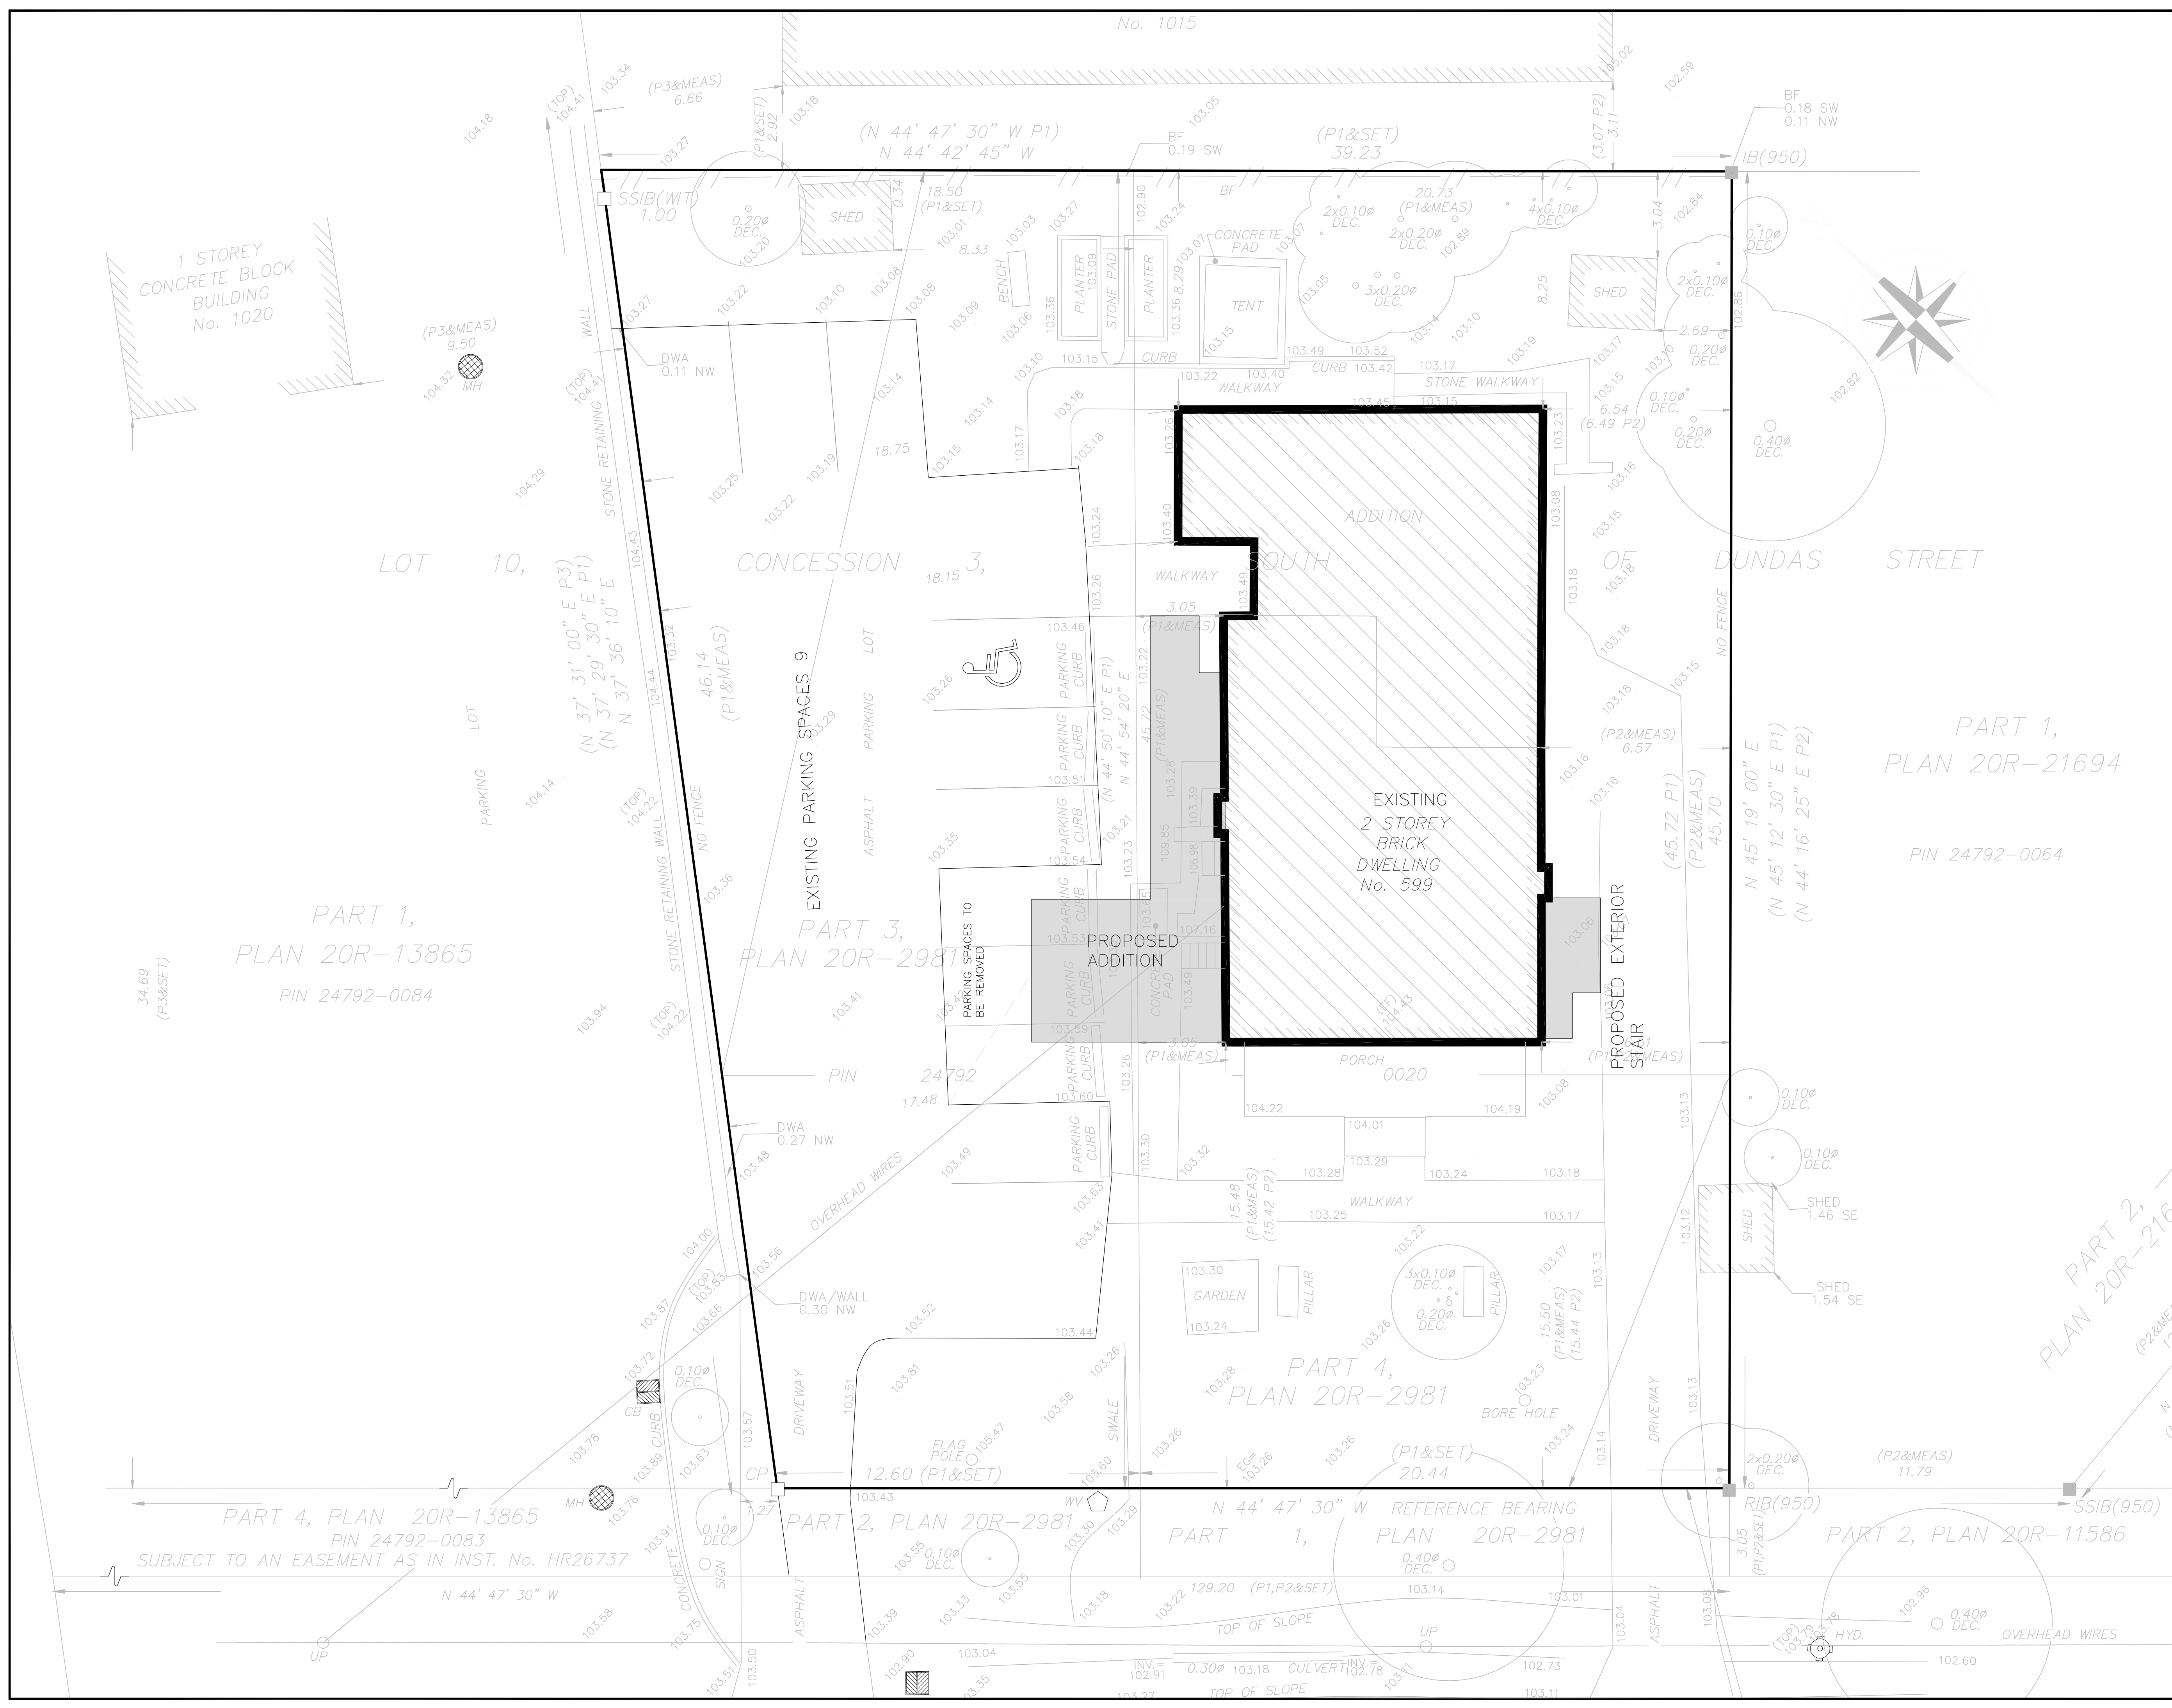


PART 2,
PLAN 20R-2169

PART 2,
PLAN 20R-11586

PART 2,
PLAN 20R-11586


PART 2,
PLAN 20R-11586

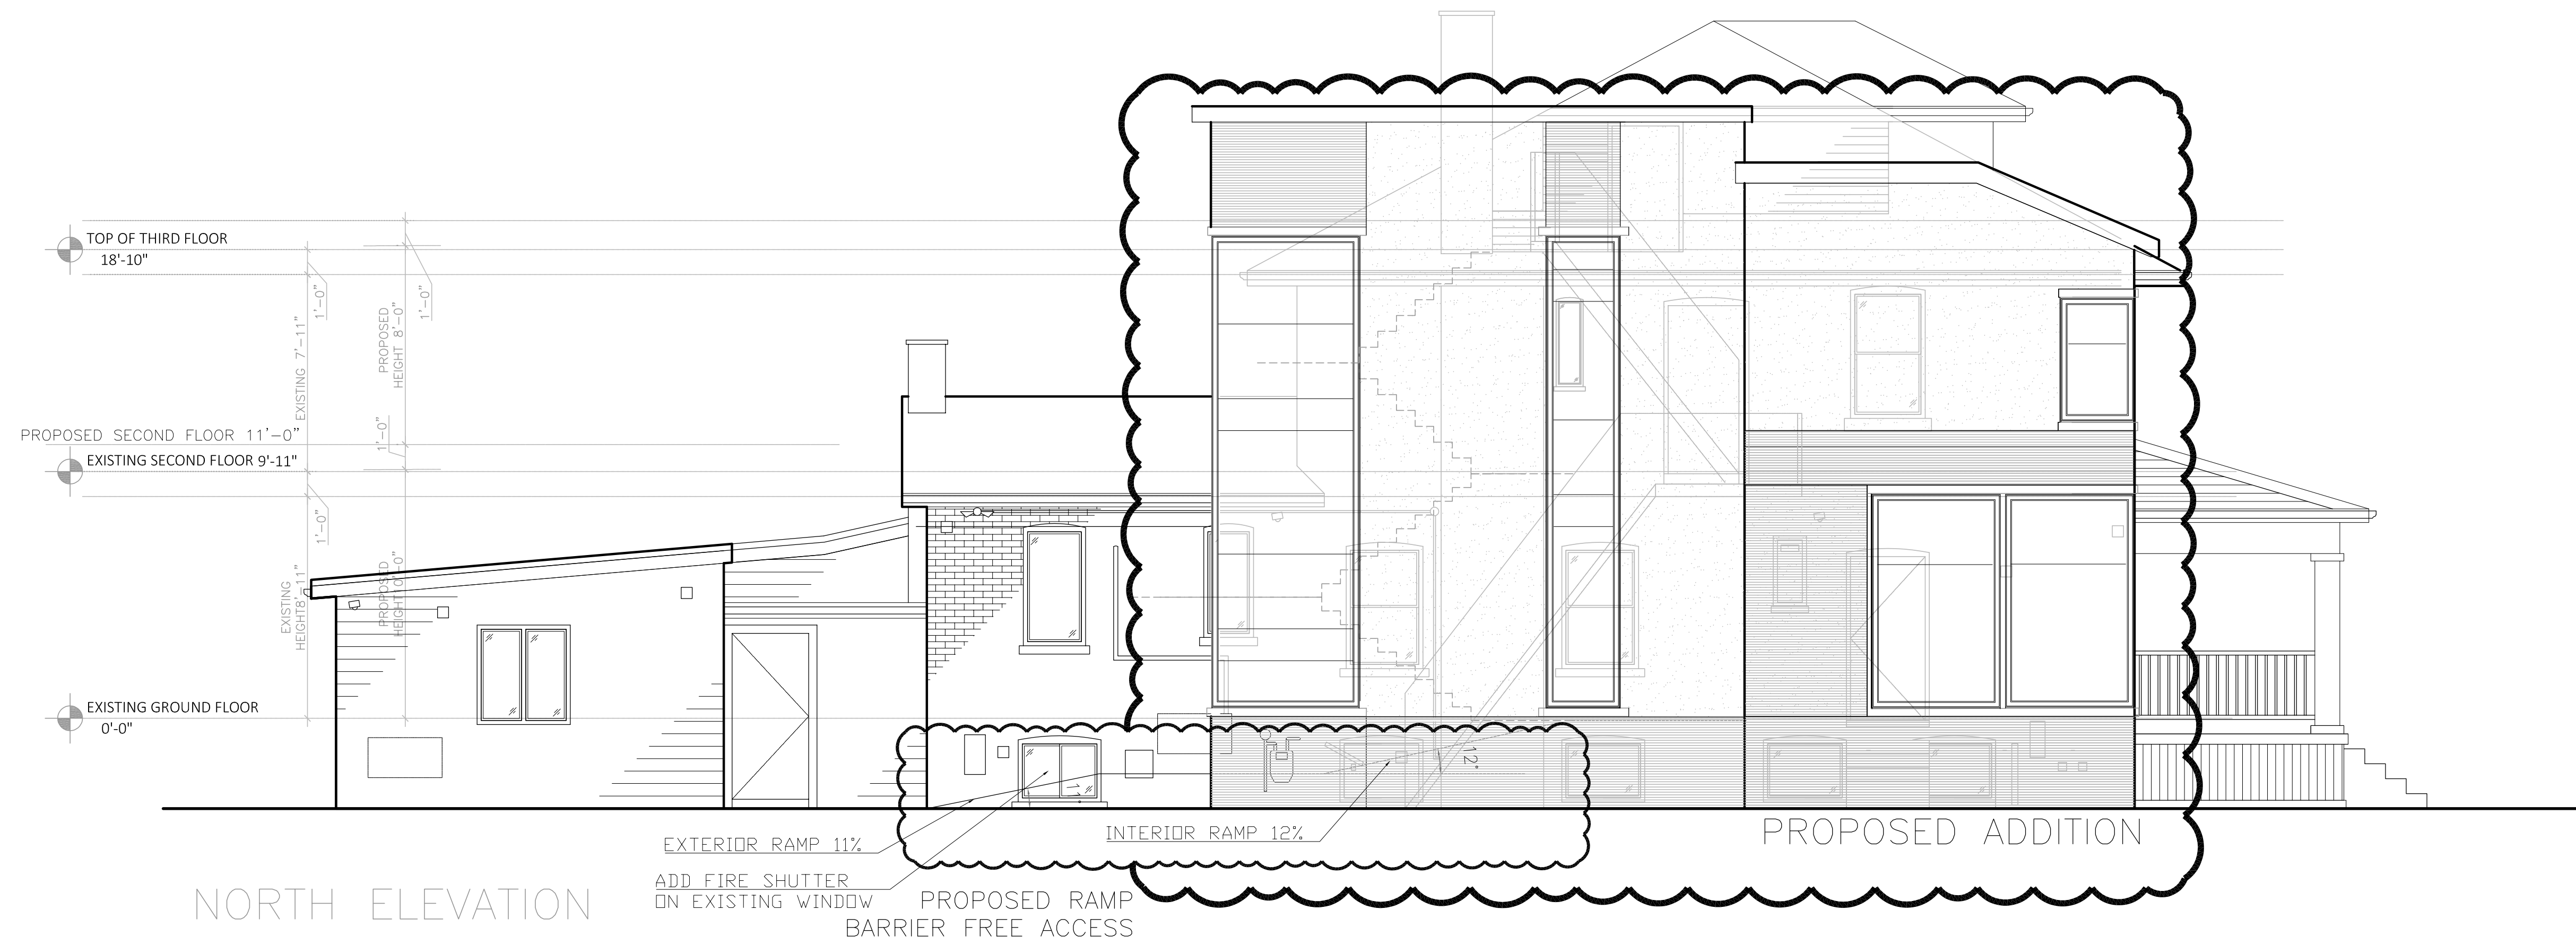

NORTH ELEVATION



MAIN ELEVATION

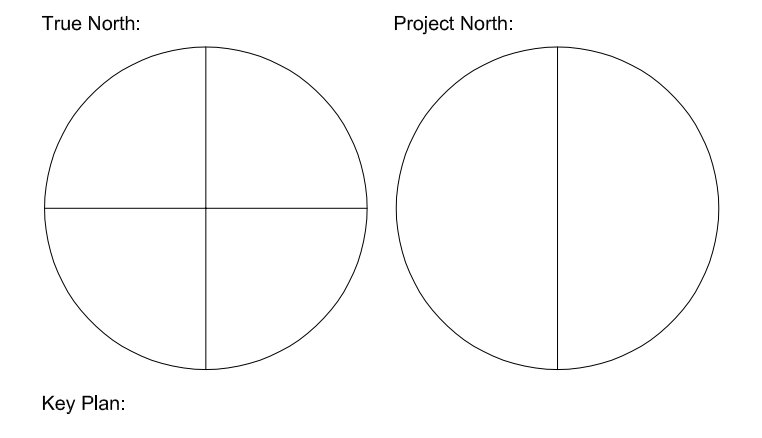

Key Plan:

2	SEP 15 2023		
1	JUNE 17 2023	For review	H.K.
No.	Date	Issued/Revision	By:



SMDA Design + Architecture

1492 Wallace Rd., unit 9
Oakville ON L6L 2Y2
Tel: 905 842 2848
smda.ca

©2023 - Copyright - All Rights Reserved. This drawing is the property of SMDA Design + Architecture and may not be copied, published, reproduced by any means or used on any project without written consent. All rights reserved. The contractor is to verify all dimensions and site conditions on the project and report any discrepancies to SMDA Design + Architecture. Construction must conform to all applicable Codes and Requirements of Authorities having jurisdiction, unless otherwise noted. These drawings do not address issues of shoring, protection or support of existing works during the construction process. These drawings are not to be used for construction or fabrication of components until marked "Issued for construction". Do not scale drawings. Submit shop drawings for review. All setbacks, heights and grades to be confirmed in the field by an Ontario Land Surveyor. These drawings to be read in conjunction with applicable structural, mechanical, plumbing and civil engineering drawings. Any all claims, whether in contract or in tort, against SMDA Design + Architecture, in any way arising out of or related to SMDA's duties and responsibilities pursuant to this project shall be limited to coverage and amount of professional liability insurance carried and available to SMDA Design + Architecture for the payment of such claims at the time the claims made.

REGISTRATION INFORMATION:
THE UNDERSIGNED HAS REVIEWED AND TAKES RESPONSIBILITY FOR THIS DESIGN, AND HAS THE QUALIFICATIONS AND MEETS THE REQUIREMENTS SET OUT IN THE ONTARIO BUILDING CODE TO BE A DESIGNER.

QUALIFICATION INFORMATION:
RICK MATELIAN BCIN 39448 *Rick M*
SMDA DESIGN LTD. BCIN 128915


Project:
SUPPORT HOUSE SAFE BEDS
599 CHARTWELL RD,
OAKVILLE, ON L6J 4A9

Sheet Title:
MAIN & NORTH ELEVATIONS

Design By:	Drawn By:	Approved By:
H.K.	H.K.	R.M.
Scale:	Date:	Project No:
1/4"=1'-0"	June, 2022	00.00


Drawing No:

A 201

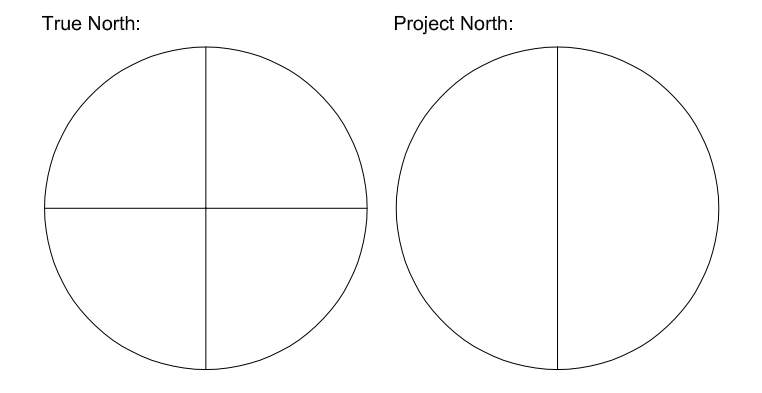


Key Plan:

No.	Date	Issued/Revision	By:
1	June 17, 2023	For review	H.K.
2	SEP 15, 2023		

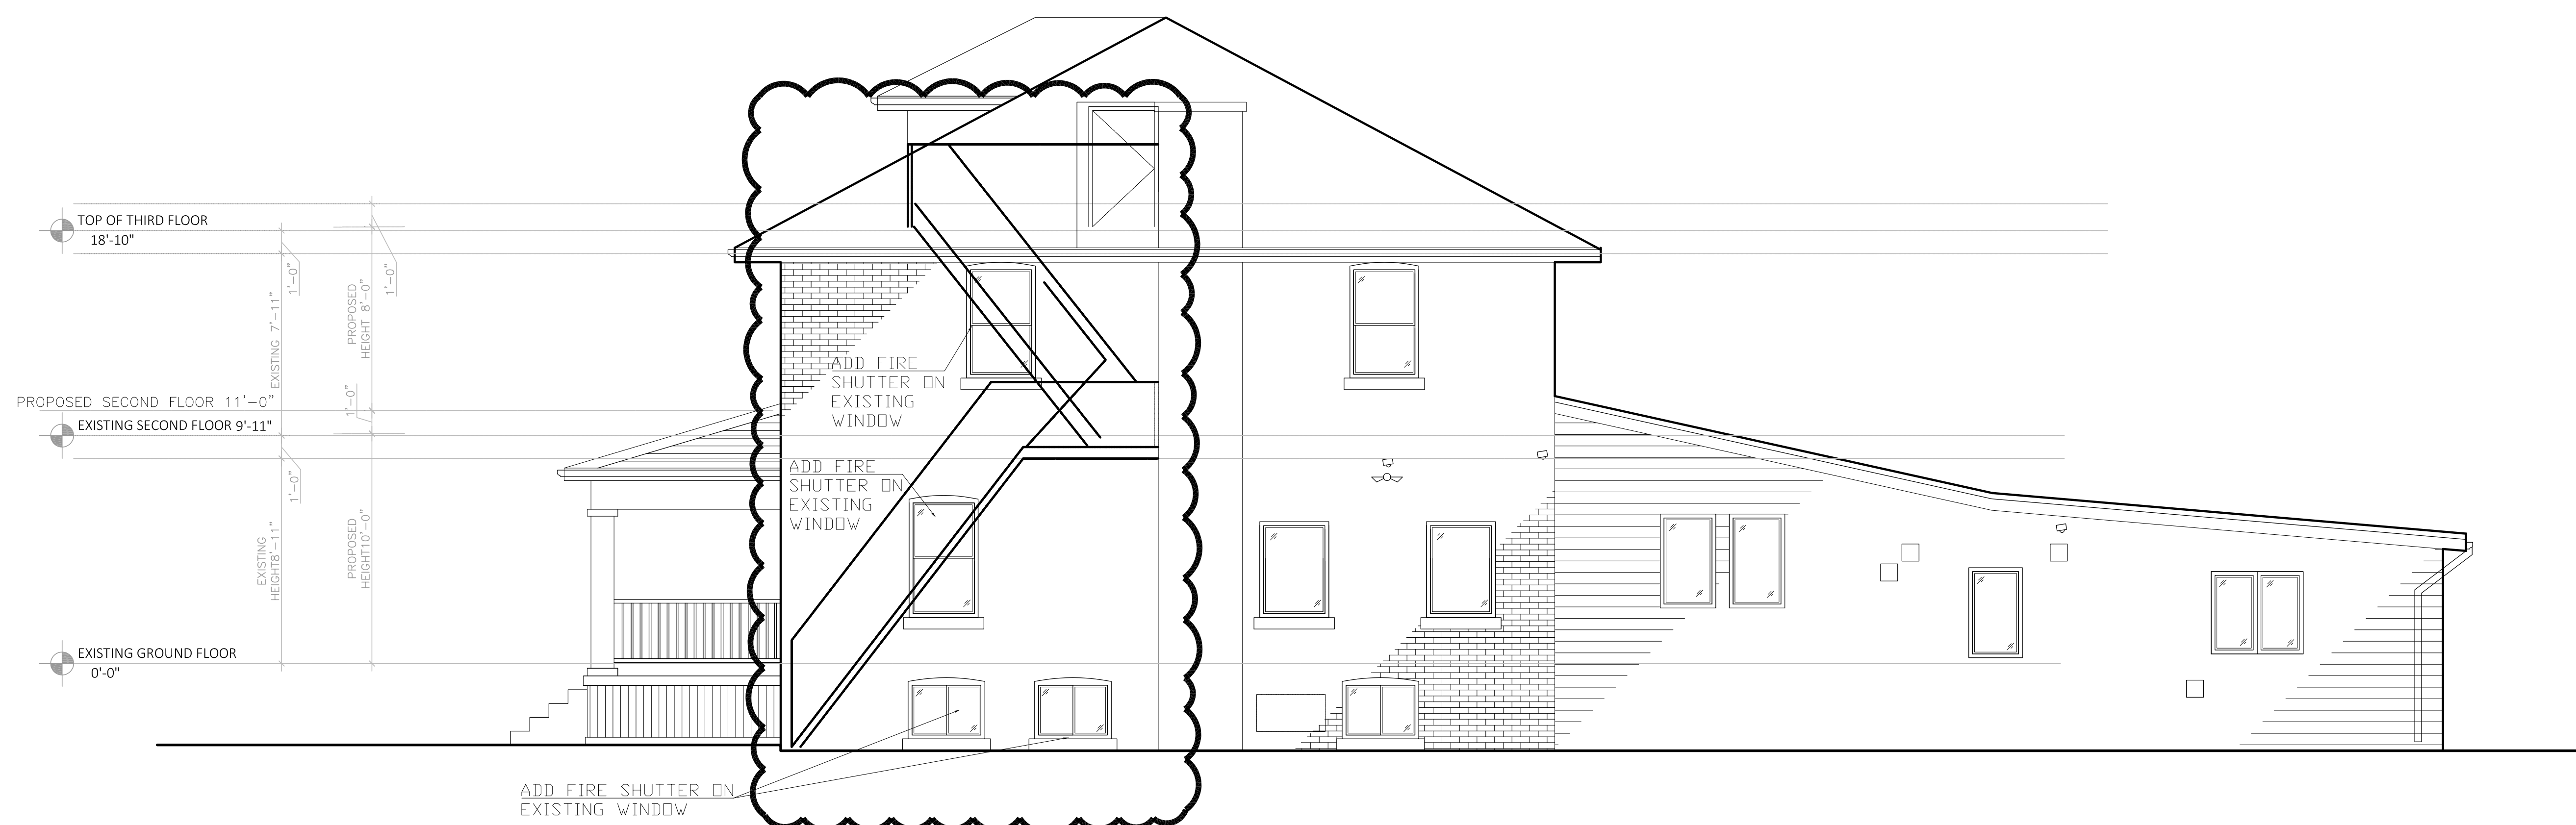

SOUTH ELEVATION PROPOSED NEW FIRE EXIT (EXTERIOR STAIR)

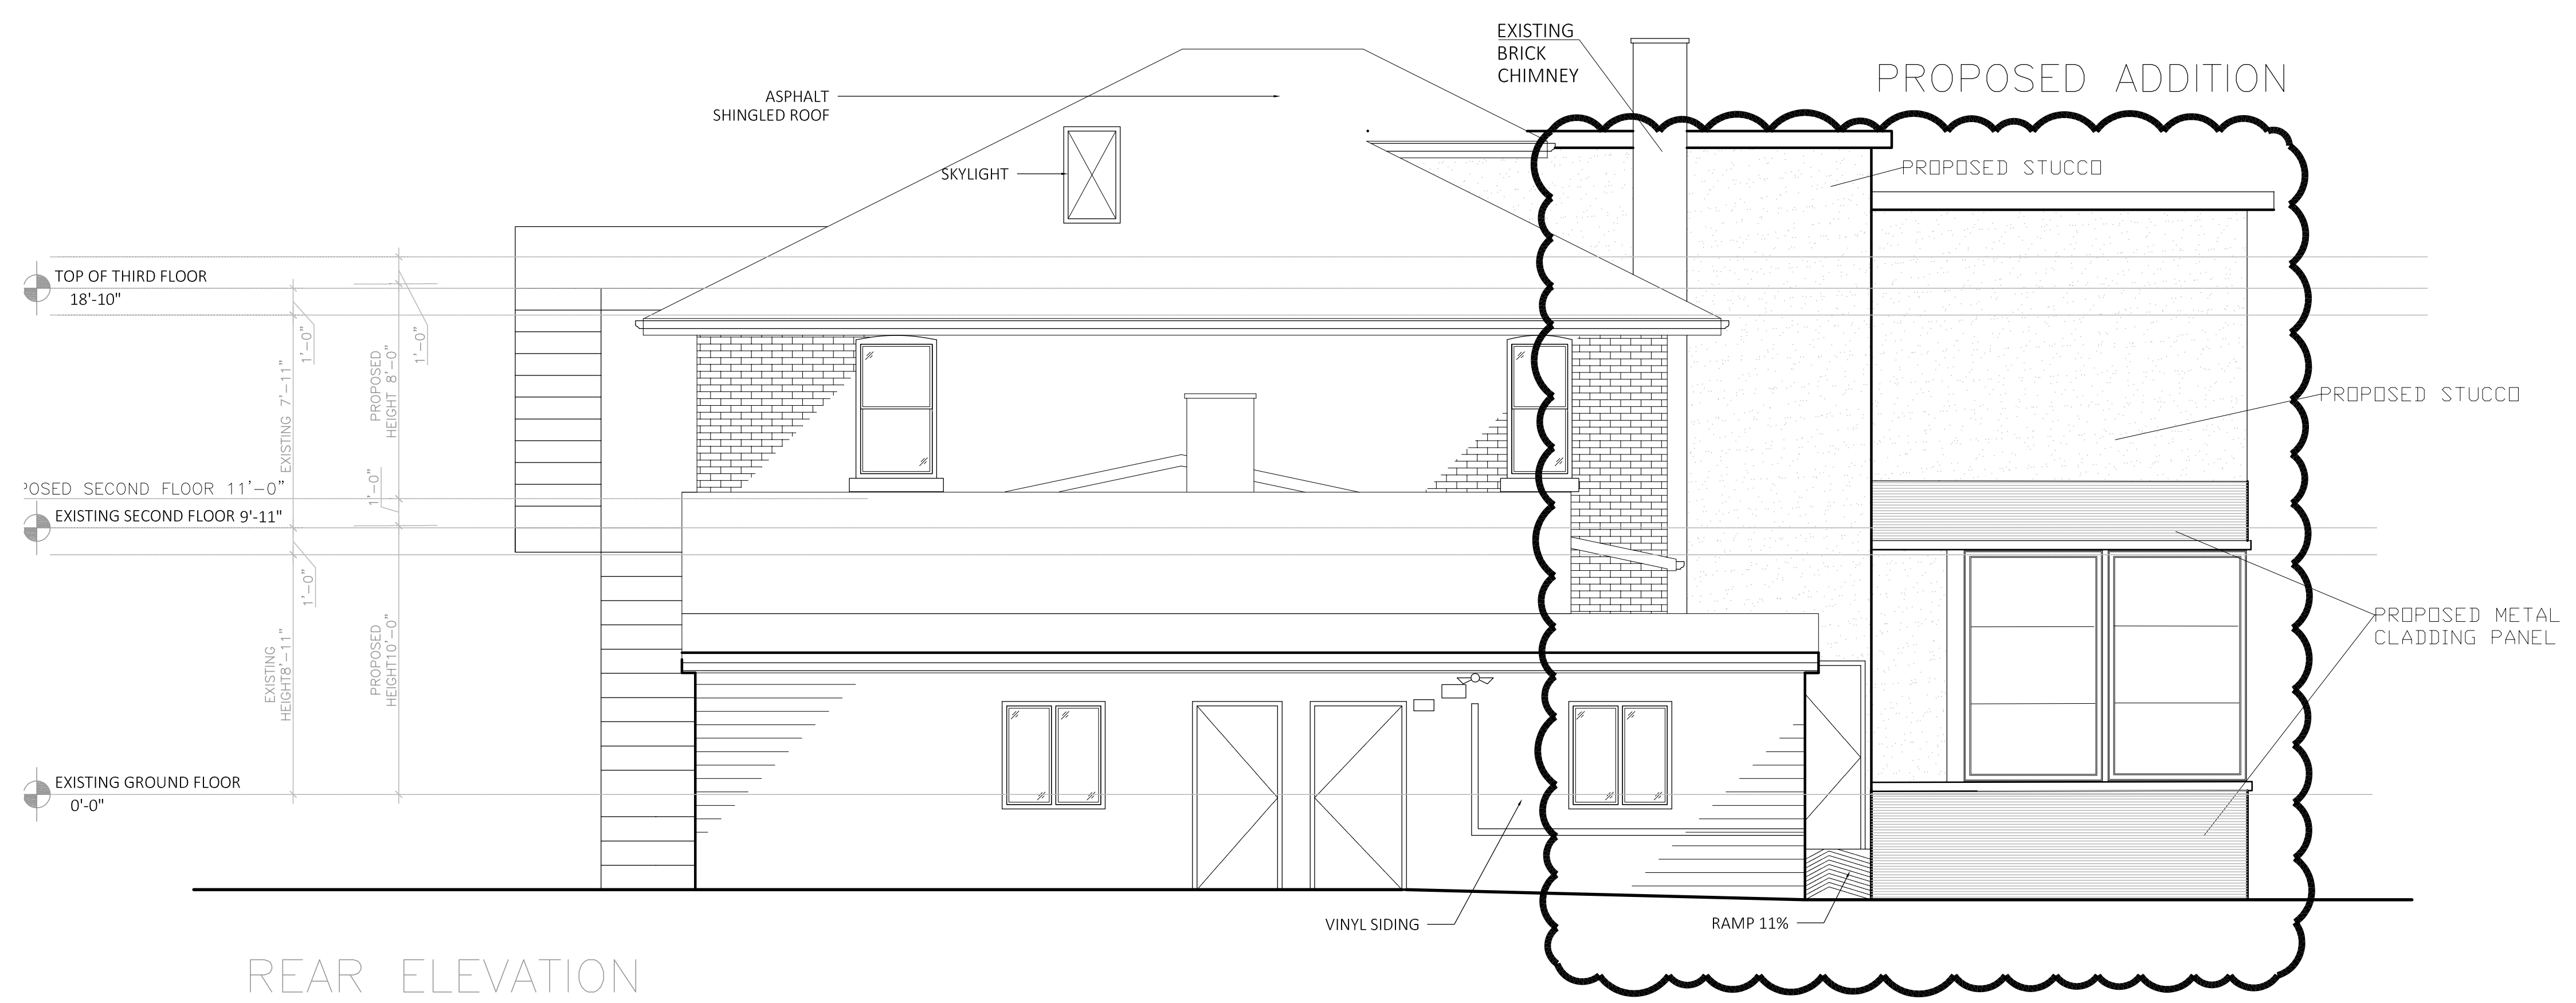

REAR ELEVATION

SMDA design + architecture

SMDA Design + Architecture

1492 Wallace Rd., unit 9
Oakville ON L6L 2Y2
Tel: 905 842 2848
smda.ca

©2023 - Copyright - All Design, Details, Graphic & Written Material/Illustrated herein constitutes the original work of SMDA Design Ltd. and may not be copied, published, reproduced by any means or used on projects without their written consent. All rights reserved. The contractor is to verify all dimensions and site conditions on the project and report any discrepancies to SMDA Design Ltd. Immediately. Construction must conform to all applicable Codes and Requirements of Authorities have Jurisdiction, unless otherwise noted, these drawings do not address issues of shoring, protection or support of existing works during the construction process. These drawings are not to be used for construction or fabrication of components until marked "Issued for construction". Do not scale drawings. Submit shop drawings for review. All setbacks, heights and grades to be confirmed in the field by an Ontario Land Surveyor. These drawings to be read in conjunction with applicable structural, mechanical, plumbing and civil engineering drawings. Any all claims, whether in contract or in tort, against SMDA Design Ltd. in any way arising out of or related to SMDA's duties and responsibilities pursuant to this project shall be limited to coverage and amount of professional liability insurance carried and available to SMDA Design Ltd. for the payment of such claims at the time the claims made.

REGISTRATION INFORMATION:
THE UNDERSIGNED HAS REVIEWED AND TAKES RESPONSIBILITY FOR THIS DESIGN, AND HAS THE QUALIFICATIONS AND MEETS THE REQUIREMENTS SET OUT IN THE ONTARIO BUILDING CODE TO BE A DESIGNER.

QUALIFICATION INFORMATION:
RICK MATELIAN BCIN 39448 *R. Matelian*
SMDA DESIGN LTD. BCIN 128915

Project:
SUPPORT HOUSE SAFE BEDS
599 CHARTWELL RD,
OAKVILLE, ON L6J 4A9

Sheet Title:
SOUTH & REAR ELEVATIONS

Design By:	Drawn By:	Approved By:
H.K.	H.K.	R.M.
Scale:	Date:	Project No:
1/4"=1'-0"	June, 2022	00.00

Drawing No:
A202