

THIS DOCUMENT IS THE PROPERTY OF RICHARD MENGLE ARCHITECTS. IT IS TO BE USED ONLY FOR THE PROJECT AND SITE SPECIFICALLY IDENTIFIED HEREIN. IT IS NOT TO BE REPRODUCED, COPIED, OR TRANSMITTED IN ANY FORM OR BY ANY MEANS, ELECTRONIC OR MECHANICAL, INCLUDING PHOTOCOPYING, RECORDING, OR BY ANY INFORMATION STORAGE AND RETRIEVAL SYSTEM, WITHOUT THE WRITTEN PERMISSION OF RICHARD MENGLE ARCHITECTS. ANY UNAUTHORIZED USE OF THIS DOCUMENT IS STRICTLY PROHIBITED. RICHARD MENGLE ARCHITECTS ASSUMES NO LIABILITY FOR ANY ERRORS OR OMISSIONS IN THIS DOCUMENT. THE USER OF THIS DOCUMENT AGREES TO HOLD RICHARD MENGLE ARCHITECTS HARMLESS FROM AND AGAINST ALL SUCH CLAIMS, DAMAGES, LOSSES, AND EXPENSES, INCLUDING REASONABLE ATTORNEY'S FEES, THAT MAY BE ASSERTED AGAINST RICHARD MENGLE ARCHITECTS BY ANY THIRD PARTY AS A RESULT OF THE USER'S USE OF THIS DOCUMENT.

NO.	REVISION	DATE

NO.	REVISION	DATE

DATE: 08/07/24
BY: RICHARD MENGLE
CHECKED BY: RICHARD MENGLE

Drawing Title
COVER PAGE

Project
GARDEN RESIDENCES CORP.
GARDEN DRIVE
CARLE PLACE, ONTARIO



RICHARD MENGLE ARCHITECTS
102 Avenue Road
Toronto, Ontario M5R 2L2
T: (416) 753-0787 / 416-753-0805
email: rmen@mengle.com




Scale: AS SHOWN
Drawing Title:
Drawing No.: 017

A0.0



GARDEN RESIDENCE CORP.

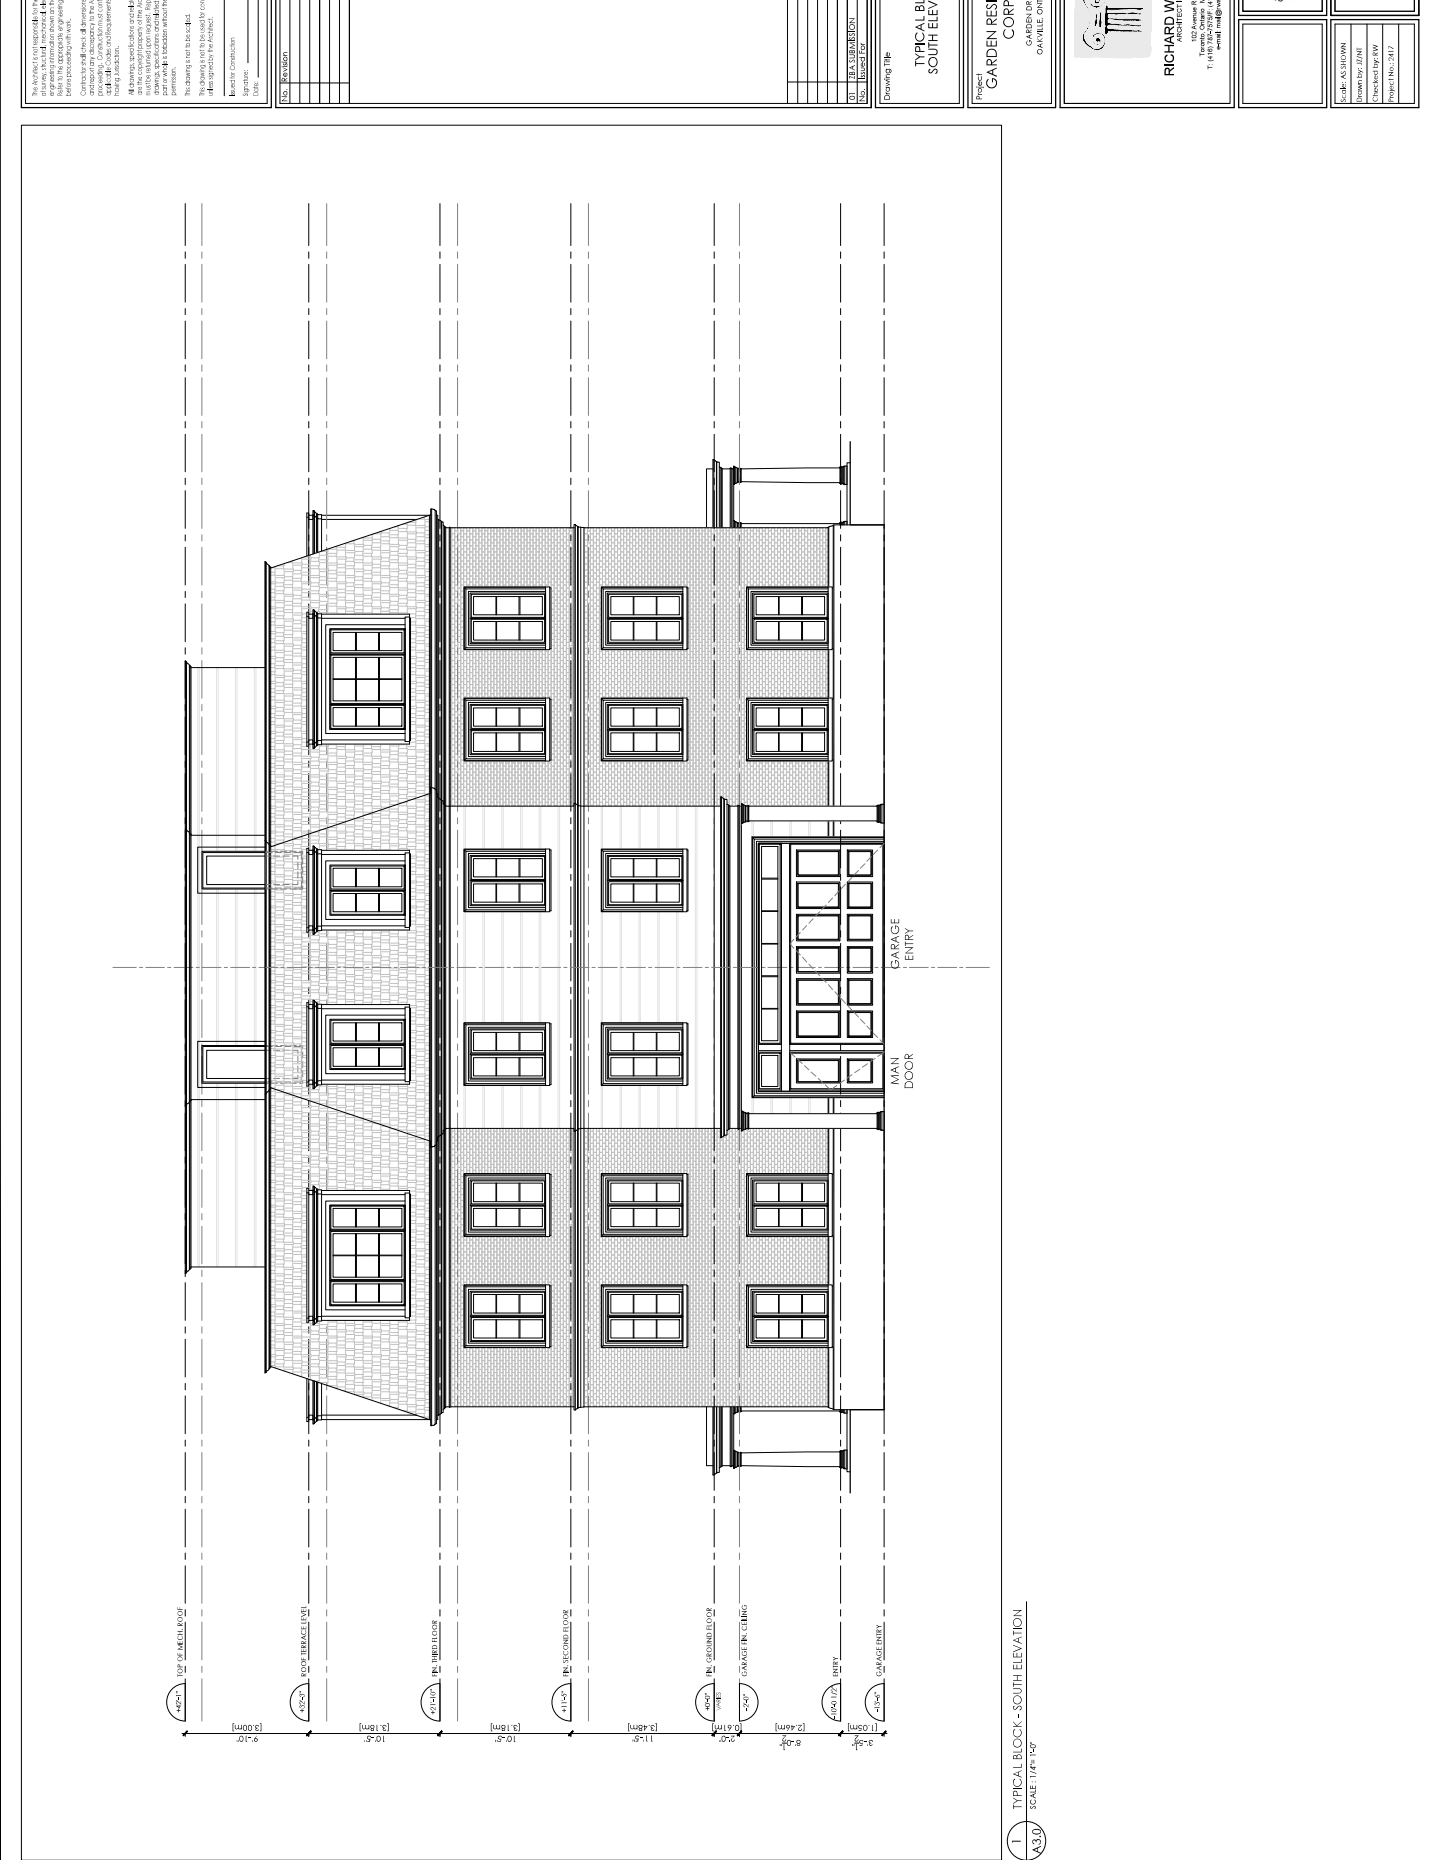


THIS DRAWING IS THE PROPERTY OF THE ARCHITECT. IT IS TO BE USED ONLY FOR THE PROJECT AND SITE SPECIFICALLY IDENTIFIED THEREON. NO PART OF THIS DRAWING IS TO BE REPRODUCED OR TRANSMITTED IN ANY FORM OR BY ANY MEANS, ELECTRONIC OR MECHANICAL, INCLUDING PHOTOCOPYING, RECORDING, OR BY ANY INFORMATION STORAGE AND RETRIEVAL SYSTEM, WITHOUT THE WRITTEN PERMISSION OF THE ARCHITECT. THE ARCHITECT SHALL BE RESPONSIBLE FOR ANY ERRORS OR OMISSIONS. THE ARCHITECT'S LIABILITY IS LIMITED TO THE PROFESSIONAL SERVICES RENDERED AND DOES NOT EXTEND TO THE DESIGN OF STRUCTURES OR THE CONSTRUCTION THEREOF. THE ARCHITECT DOES NOT WARRANT THE ACCURACY OR COMPLETENESS OF THIS DRAWING. THE ARCHITECT IS NOT TO BE HELD RESPONSIBLE FOR ANY CONSTRUCTION DEFECTS OR DELAYS. THE ARCHITECT'S FEES ARE AS SHOWN ON THE FEE SCHEDULE. THE ARCHITECT'S OFFICE IS LOCATED AT 100 AVENUE B ROAD, SUITE 100, GAITHERSBURG, MD 20878. PHONE: (301) 791-2789. FAX: (301) 791-2789. EMAIL: INFO@RICHARDWENGLE.COM


NO.	REVISION	DATE

Drawing Title
TYPICAL BLOCK SOUTH ELEVATION

Project
GARDEN RESIDENCES CORP.
 GARDEN DRIVE
 GAITHERSBURG

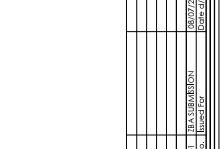

RICHARD MENGLE ARCHITECTS
 100 Avenue Road
 Gaithersburg, MD
 T: (301) 791-2789 FAX: (301) 791-2789
 email: info@rmenгле.com

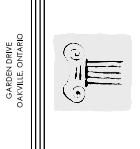

Scale: AS SHOWN Drawn by: [Blank] Checked by: [Blank] Project No.: [Blank]	A3.0
---	-------------

TYPICAL BLOCK - SOUTH ELEVATION
 SCALE: 1/4" = 1'-0"

1 TYPICAL BLOCK - SOUTH ELEVATION
A3.0 SCALE: 1/4" = 1'-0"

THIS DOCUMENT IS THE PROPERTY OF RICHARD MENGLE ARCHITECTS. IT IS TO BE USED ONLY FOR THE PROJECT AND SITE SPECIFICALLY IDENTIFIED HEREIN. ANY REPRODUCTION OR DISTRIBUTION OF THIS DOCUMENT WITHOUT THE WRITTEN PERMISSION OF RICHARD MENGLE ARCHITECTS IS STRICTLY PROHIBITED. THE USER OF THIS DOCUMENT AGREES TO HOLD RICHARD MENGLE ARCHITECTS HARMLESS FROM AND AGAINST ALL LIABILITY, DAMAGES, LOSSES AND EXPENSES, INCLUDING REASONABLE ATTORNEY'S FEES, THAT MAY BE INCURRED BY RICHARD MENGLE ARCHITECTS AS A RESULT OF THE USER'S USE OF THIS DOCUMENT. THE USER OF THIS DOCUMENT AGREES TO HOLD RICHARD MENGLE ARCHITECTS HARMLESS FROM AND AGAINST ALL LIABILITY, DAMAGES, LOSSES AND EXPENSES, INCLUDING REASONABLE ATTORNEY'S FEES, THAT MAY BE INCURRED BY RICHARD MENGLE ARCHITECTS AS A RESULT OF THE USER'S USE OF THIS DOCUMENT.

DATE	DESCRIPTION

DESIGNED BY: RICHARD MENGLE ARCHITECTS
 DRAWN BY: [Name]
 CHECKED BY: [Name]
 DATE: [Date]

PROJECT: GARDEN RESIDENCES CORP.
 GARDEN DRIVE
 CARLE PLACE, ONTARIO


PROJECT: GARDEN RESIDENCES CORP.
 GARDEN DRIVE
 CARLE PLACE, ONTARIO

PROJECT: GARDEN RESIDENCES CORP.
 GARDEN DRIVE
 CARLE PLACE, ONTARIO

RICHARD MENGLE ARCHITECTS
 102 Avenue Road
 Toronto, Ontario M5R 2C4
 T: (416) 753-0787 FAX: (416) 929-0005
 email: info@menngle.com

ASSOCIATION OF ARCHITECTS OF ONTARIO
 RICHARD MENGLE ARCHITECTS
 102 Avenue Road
 Toronto, Ontario M5R 2C4
 T: (416) 753-0787 FAX: (416) 929-0005
 email: info@menngle.com

A3.1

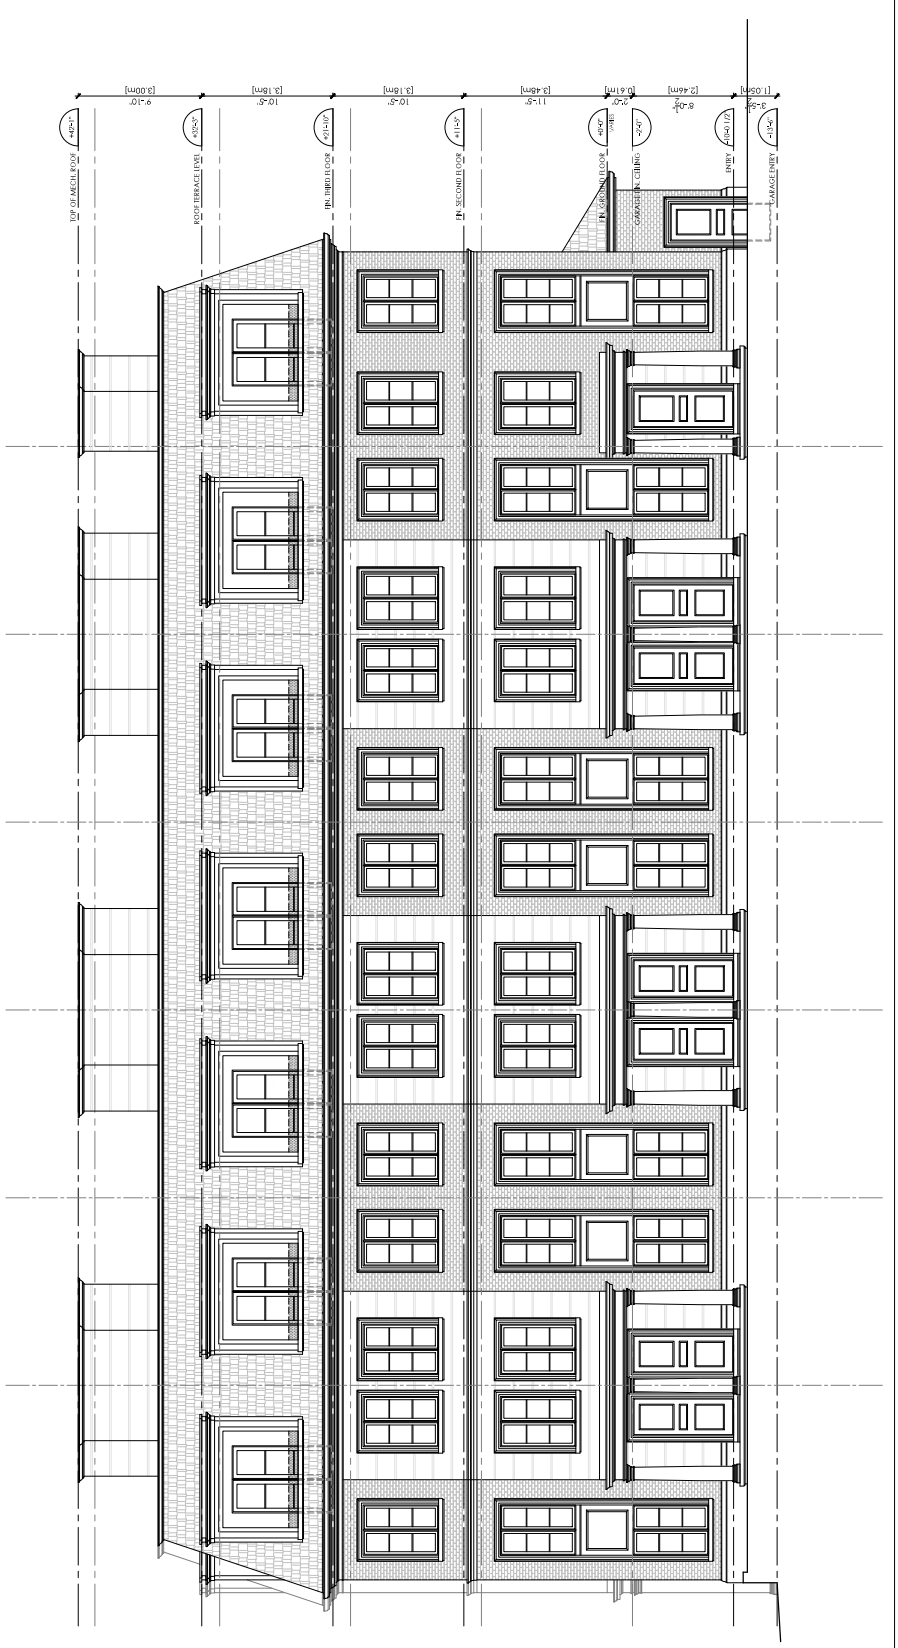

TYPICAL BLOCK - EAST ELEVATION
 SCALE: 1/4" = 1'-0"

RICHARD WENGLE ARCHITECTS
 102 Avenue Road
 Toronto, Ontario M5R 1B6
 Tel: (416) 778-2787 Fax: (416) 593-9005
 email: rml@rwl.ca



Project: **GARDEN RESIDENCES CORP.**
 GARDEN DRIVE
 CARLE ONSHORE



RICHARD WENGLE ARCHITECTS
 102 Avenue Road
 Toronto, Ontario M5R 1B6
 T: (416) 778-2787 FAX: (416) 593-9005
 email: rml@rwl.ca

A3.2

Scale: AS SHOWN
 Drawn by: JTB
 Checked by: JTB
 Project: 147


TYPICAL BLOCK NORTH ELEVATION

Drawing title

DATE:	08/07/24
BY:	BS-CML
CHECKED:	
DATE:	
BY:	
CHECKED:	
DATE:	
BY:	
CHECKED:	
DATE:	
BY:	
CHECKED:	
DATE:	

NO.	REVISION	DATE

This drawing is the property of the architect and shall remain such until it is fully paid for in full. It shall not be reproduced, copied, or disseminated in any form without the written consent of the architect. The architect assumes no responsibility for the construction of the building. The contractor shall be responsible for obtaining all necessary permits and for the accuracy of all information provided to the architect. The architect shall not be held liable for any errors or omissions on the part of any contractor or subcontractor. This drawing is to be used for construction information only.

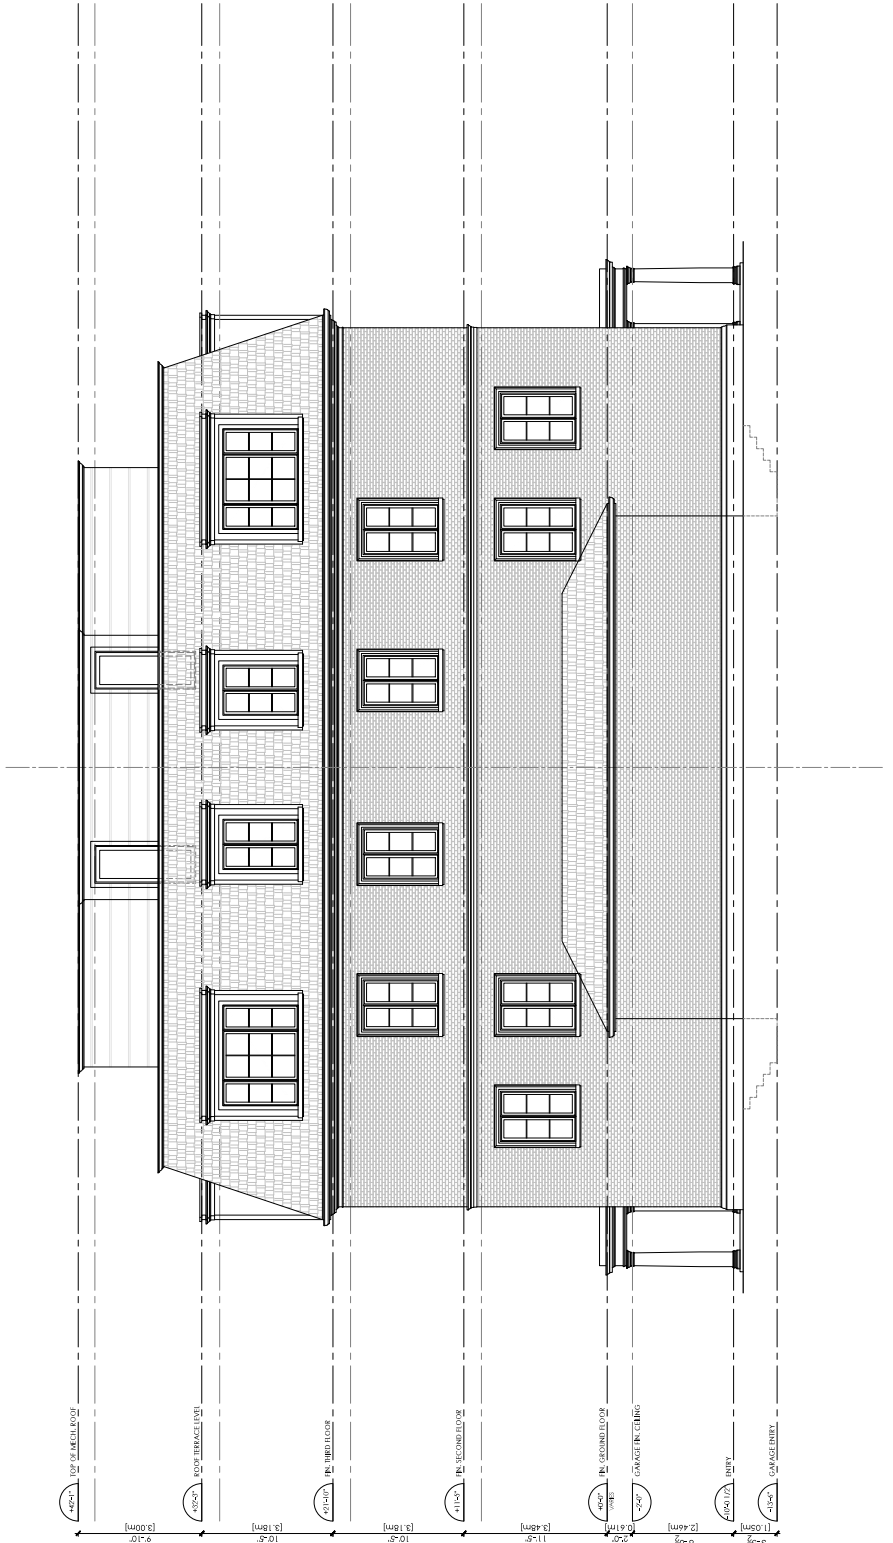

1 TYPICAL BLOCK - NORTH ELEVATION
A3.2 SCALE: 1/4" = 1'-0"

The drawings, specifications and contract documents are the property of RICHARD MENGLE ARCHITECTS and shall remain the property of RICHARD MENGLE ARCHITECTS. No part of these drawings, specifications or contract documents may be reproduced or transmitted in any form or by any means, electronic, mechanical, photocopying, recording, or by any information storage and retrieval system, without the prior written permission of RICHARD MENGLE ARCHITECTS.

It is the responsibility of the contractor to verify all dimensions and conditions before proceeding with work. The contractor shall verify all dimensions and conditions before proceeding with work.

This drawing is to be used for construction only. It is not to be used for any other purpose. The contractor shall verify all dimensions and conditions before proceeding with work.

Prepared by:
 Drawn by:
 Checked by:
 Date:

NO.	REVISION	DATE
1	ISSUE FOR PERMIT	08/07/24
2	REVISIONS	
3		
4		
5		
6		

Drawing title: **TYPICAL BLOCK WEST ELEVATION**


Project: **GARDEN RESIDENCES CORP.**
 GARDEN DRIVE
 CARLE PLACE

RICHARD MENGLE ARCHITECTS
 102 Avenue Road
 Toronto, Ontario
 T4M 1G7
 T: (416) 721-3131 ext. 4510
 email: info@rmengle.com

Professional Association of Ontario Architects (PAO)

A3.3

Scale: AS SHOWN
 Drawn by: JMM
 Checked by: JMM
 Project: A3.3

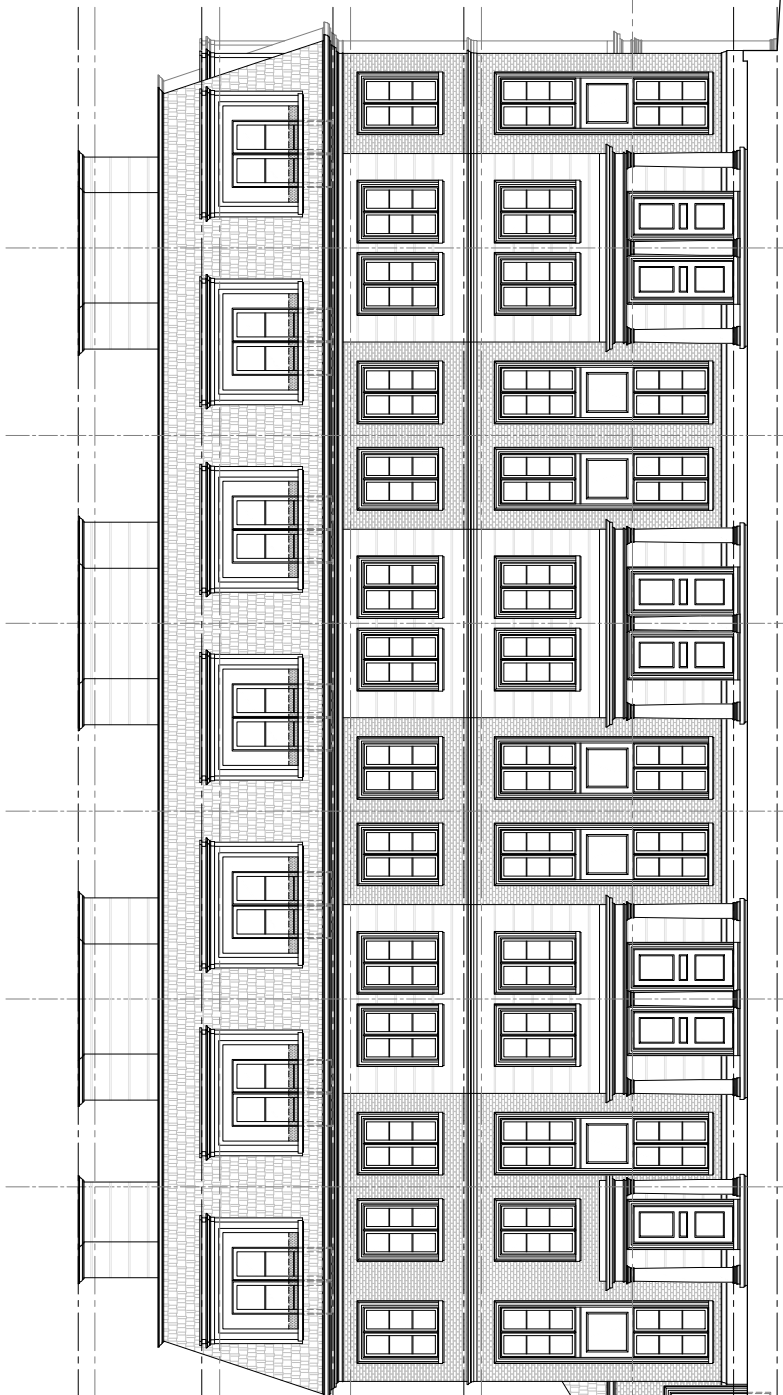

1 TYPICAL BLOCK - WEST ELEVATION
 SCALE 1/4" = 1'-0"

C:\Projects\GardenResidences\Drawings\A3.3.dwg (1/20/24) 12:30 PM

THIS DOCUMENT IS THE PROPERTY OF RICHARD MENGLE ARCHITECTS. IT IS TO BE USED ONLY FOR THE PROJECT AND SITE SPECIFICALLY IDENTIFIED HEREIN. ANY REUSE OR MODIFICATION OF THIS DOCUMENT WITHOUT THE WRITTEN PERMISSION OF RICHARD MENGLE ARCHITECTS IS STRICTLY PROHIBITED. THE CLIENT ACCEPTS RESPONSIBILITY FOR THE ACCURACY OF THE INFORMATION PROVIDED AND FOR OBTAINING ALL NECESSARY PERMITS AND APPROVALS. THE ARCHITECT ASSUMES NO LIABILITY FOR CONSTRUCTION DEFECTS OR OMISSIONS. THIS DOCUMENT IS NOT TO BE USED FOR CONSTRUCTION UNLESS SPECIFICALLY APPROVED BY THE ARCHITECT.

NO.	REVISION	DATE

NO.	DATE	DESCRIPTION
01	06/27/24	ISSUED FOR PERMIT
02	06/27/24	ISSUED FOR PERMIT
Drawing Title
**BLOCK D
 SOUTH ELEVATION**

Project
**GARDEN RESIDENCES
 CORP.**
 GARDEN DRIVE
 CARLE PLACE




**RICHARD MENGLE
 ARCHITECTS**
 102 Avenue Road
 Toronto, Ontario M5R 2C9
 T: (416) 753-0787 ext. 1000
 email: rmen@richardmengle.com



A3.4

Scale: AS SHOWN
 Drawing No: A3.4
 Project No: 2417

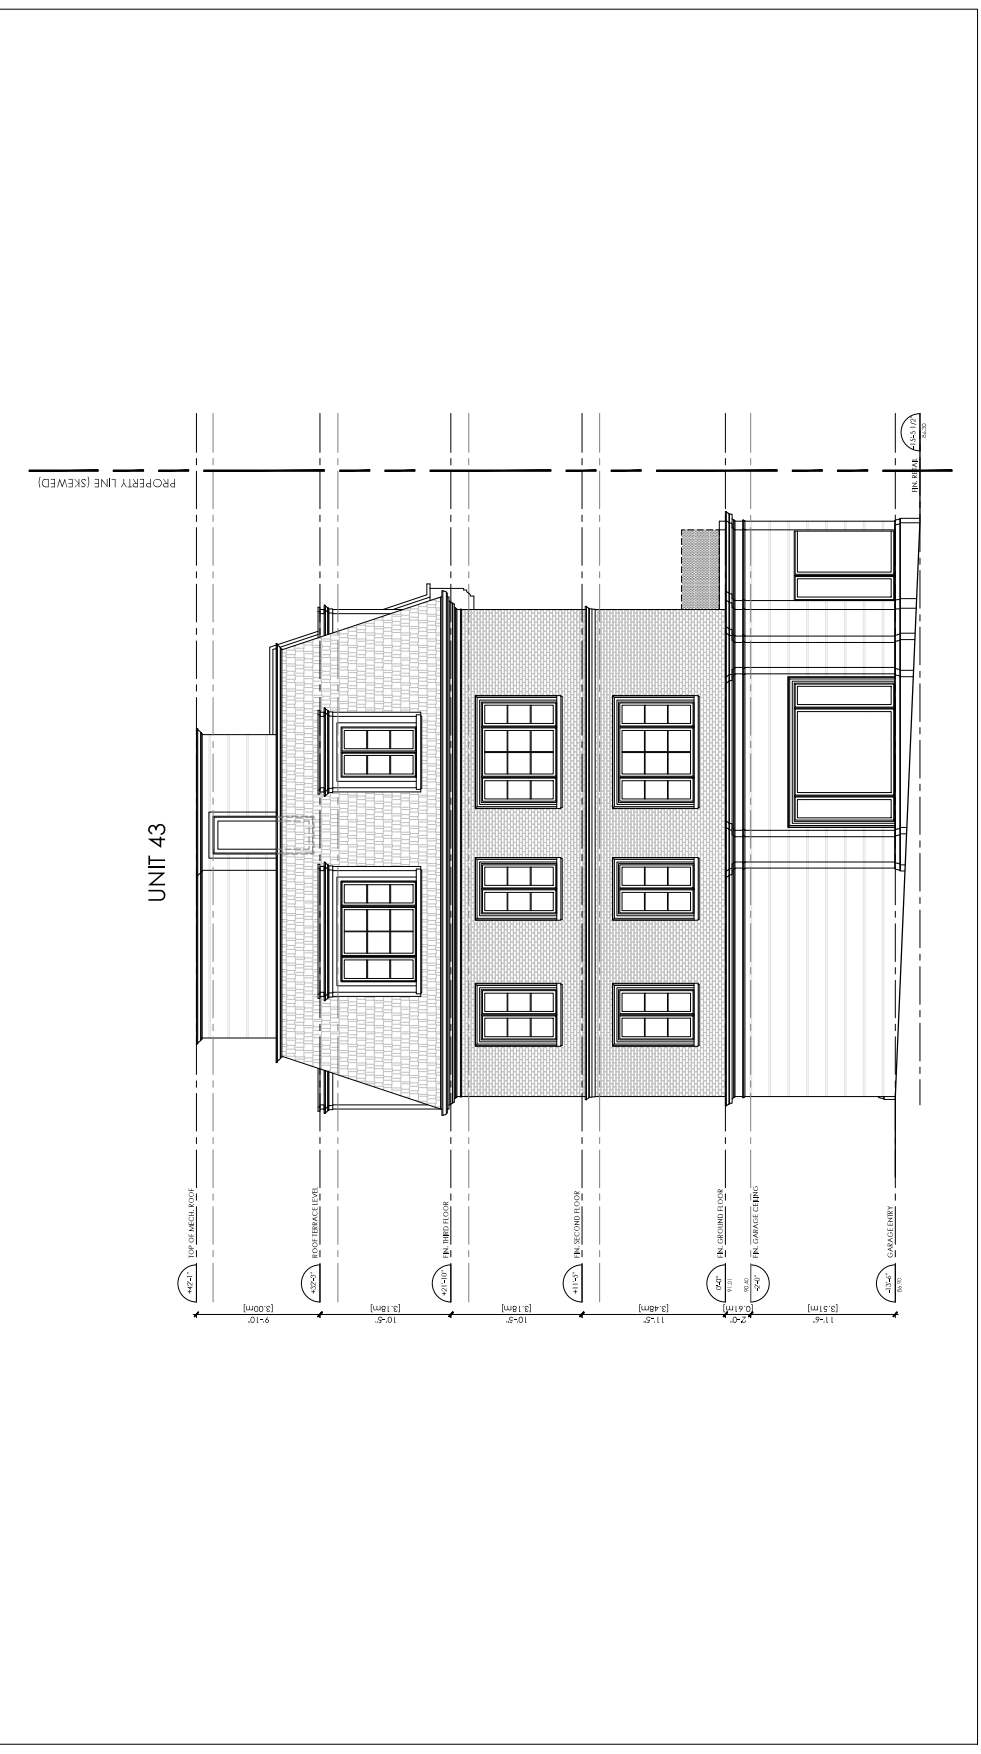

1 BLOCK D - SOUTH ELEVATION
 SCALE: 1/4" = 1'-0"

THIS DRAWING IS THE PROPERTY OF RICHARD MENGLER ARCHITECTS. IT IS TO BE USED ONLY FOR THE PROJECT AND SITE SPECIFICALLY IDENTIFIED HEREON. ANY REUSE OR MODIFICATION OF THIS DRAWING WITHOUT THE WRITTEN CONSENT OF RICHARD MENGLER ARCHITECTS IS PROHIBITED. THE CLIENT ACCEPTS FULL RESPONSIBILITY FOR THE ACCURACY OF THE INFORMATION PROVIDED AND FOR OBTAINING ALL NECESSARY PERMITS AND APPROVALS FROM THE APPROPRIATE AUTHORITIES. THE ARCHITECT ASSUMES NO LIABILITY FOR CONSTRUCTION DEFECTS OR FOR THE ACTIONS OF ANY CONTRACTORS OR SUBCONTRACTORS. THIS DRAWING IS NOT TO BE USED FOR CONSTRUCTION WITHOUT THE WRITTEN CONSENT OF RICHARD MENGLER ARCHITECTS.


DATE	DESCRIPTION

NO.	DATE	DESCRIPTION

Project: **GARDEN RESIDENCES CORP.**
 GARDEN DRIVE
 GAITHERSBURG, MARYLAND


Drawing Title: **TYPICAL BLOCK EAST ELEVATION**

Richard Mengler Architects
 102 Avenue Road
 Suite 100
 Gaithersburg, MD 20878
 T: (301) 770-2787 F: (301) 770-2788
 email: rmen@mencler.com

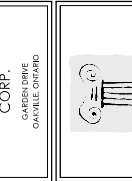

A3.5

Scale: AS SHOWN
 Drawn by: JMM
 Checked by: JMM
 Project No.: 117

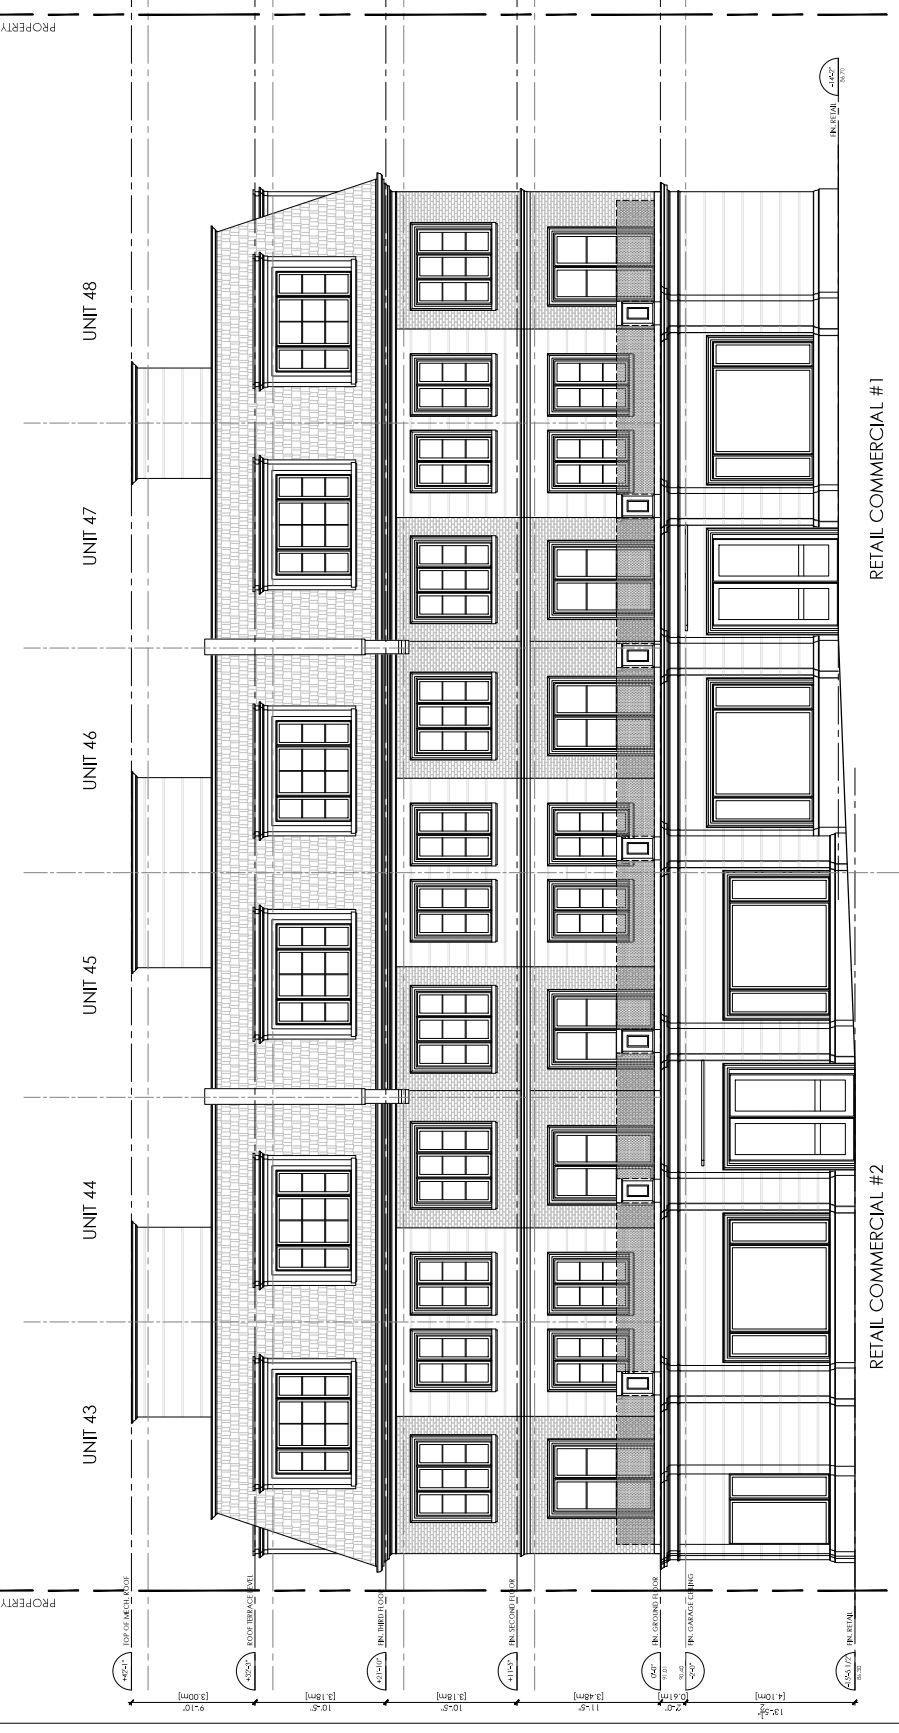

1 BLOCK D - EAST ELEVATION
 A3.5 SCALE 1/4" = 1'-0"

THIS DRAWING IS THE PROPERTY OF RICHARD WENGLE ARCHITECTS, INC. AND IS TO BE USED ONLY FOR THE PROJECT AND SITE SPECIFICALLY IDENTIFIED HEREON. ANY REUSE, REPRODUCTION, OR TRANSMISSION OF THIS DRAWING WITHOUT THE WRITTEN PERMISSION OF RICHARD WENGLE ARCHITECTS, INC. IS STRICTLY PROHIBITED.

The drawings shown on this drawing are the work of the architect and are not to be construed as a contract. The architect's contract documents govern the project. The architect's contract documents are available at the architect's office or at the project location.

This drawing is to be used by construction professionals only. It is not to be used by anyone else.

By signing this drawing, the architect certifies that the work was prepared by the architect or under the direct supervision and control of the architect.


Signature: _____
Date: _____

NO.	REVISION	DATE


PROJECT:	GARDEN RESIDENCES
LOCATION:	GARDEN DRIVE
DATE:	CANALE OFFSHORE
DRAWN BY:	
CHECKED BY:	
DATE:	
SCALE:	
PROJECT NO.:	
DRAWING NO.:	
TITLE:	

Drawing Title:
BLOCK D - NORTH ELEVATION

Project:
GARDEN RESIDENCES CORP.
GARDEN DRIVE
CANALE OFFSHORE




RICHARD WENGLE ARCHITECTS, INC.
102 Avenue Road
Toronto, Ontario M5V 2B3
T: (416) 778-0789 FAX: (416) 778-0605
email: rwa@rwa.ca

 

Scale: AS SHOWN
Drawn by: J. W. M.
Checked by: J. W. M.
Project No.: 117

A3.6

1 BLOCK D - NORTH ELEVATION
SCALE: 1/4" = 1'-0"

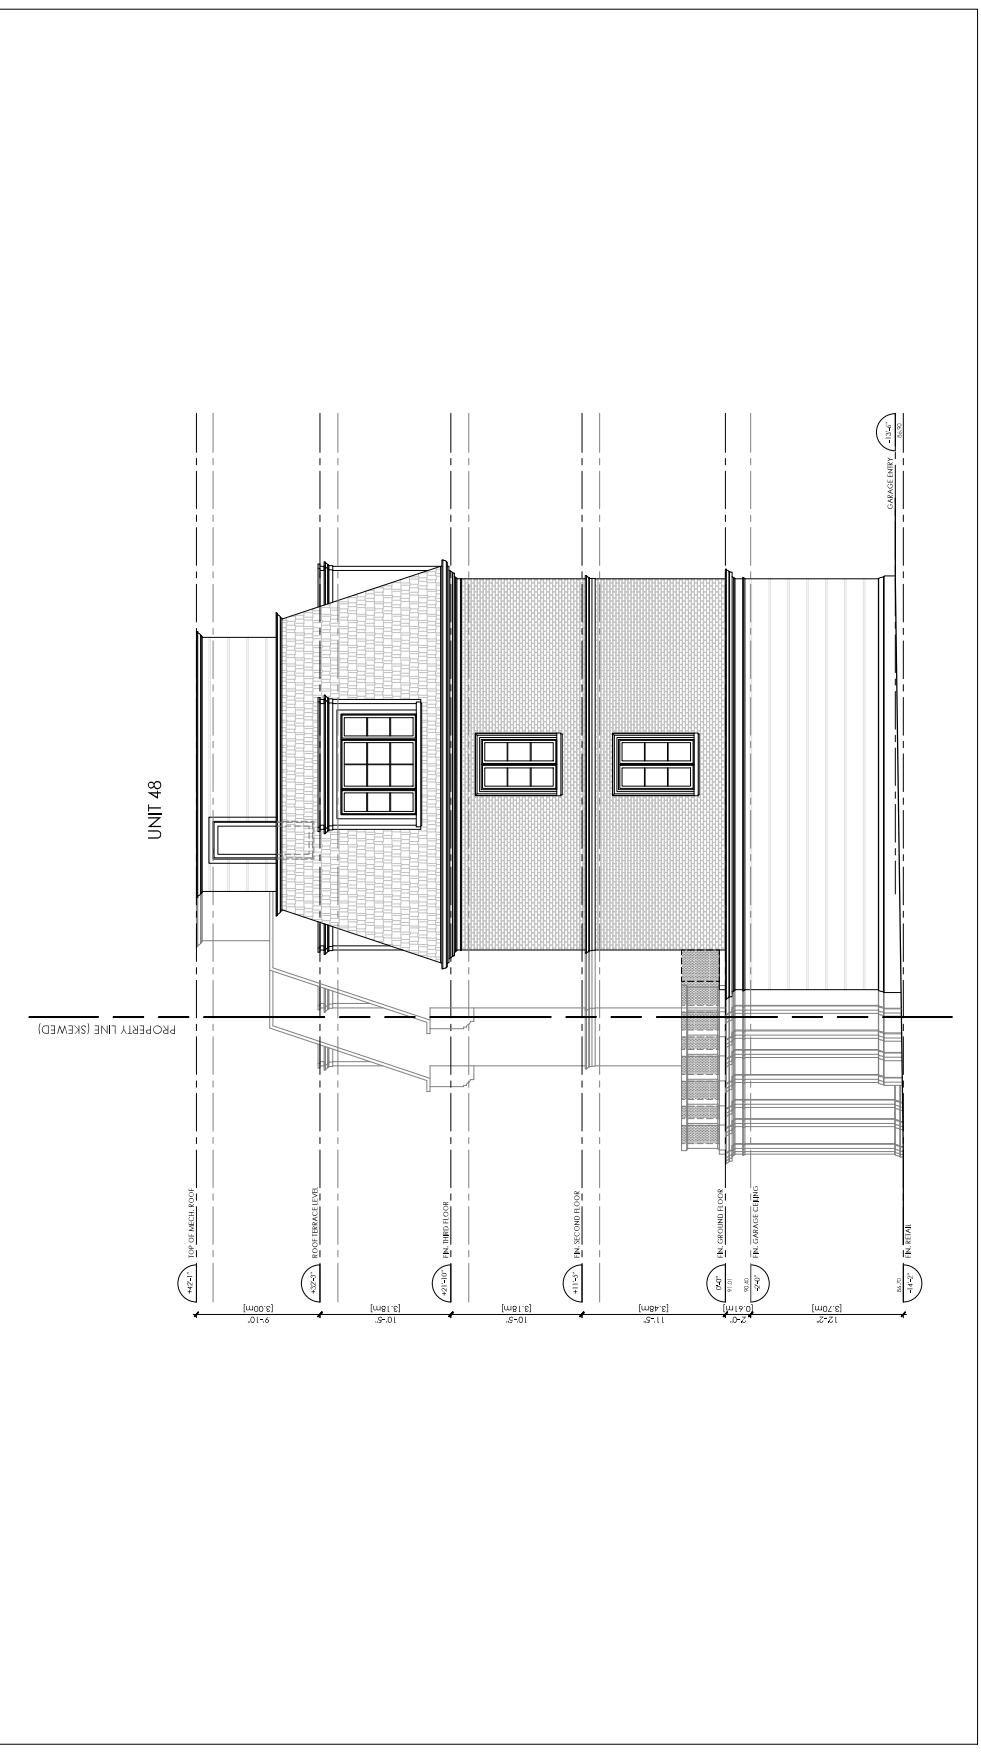

THIS DRAWING IS THE PROPERTY OF THE ARCHITECT. IT IS TO BE USED ONLY FOR THE PROJECT AND SITE SPECIFICALLY IDENTIFIED HEREON. IT IS NOT TO BE REPRODUCED, COPIED, OR TRANSMITTED IN ANY FORM OR BY ANY MEANS, ELECTRONIC OR MECHANICAL, INCLUDING PHOTOCOPYING, RECORDING, OR BY ANY INFORMATION STORAGE AND RETRIEVAL SYSTEM, WITHOUT THE WRITTEN PERMISSION OF THE ARCHITECT. THE ARCHITECT'S LIABILITY IS LIMITED TO THE PROFESSIONAL SERVICES PROVIDED HEREON. THE ARCHITECT DOES NOT WARRANT OR REPRESENT THAT THE INFORMATION PROVIDED HEREON IS COMPLETE, ACCURATE, OR CURRENT. THE ARCHITECT'S LIABILITY IS LIMITED TO THE PROFESSIONAL SERVICES PROVIDED HEREON. THE ARCHITECT DOES NOT WARRANT OR REPRESENT THAT THE INFORMATION PROVIDED HEREON IS COMPLETE, ACCURATE, OR CURRENT.

NO.	REVISION	DATE


DATE: 06/07/24
 DRAWN BY: [Name]
 CHECKED BY: [Name]

**BLOCK D
 WEST ELEVATION**

Project: **GARDEN RESIDENCES CORP.**
 GARDEN DRIVE
 CARLE PLACE




RICHARD MENGLER ARCHITECTS
 102 Avenue Road
 Toronto, Ontario M5R 1B6
 T: 416-753-0787 ext. 2100
 email: info@mencler.com

 

Scale: A3.7
 Drawing No: [Number]
 Project No: [Number]

CSL File Path: C:\Users\p\OneDrive\Projects\A3.7

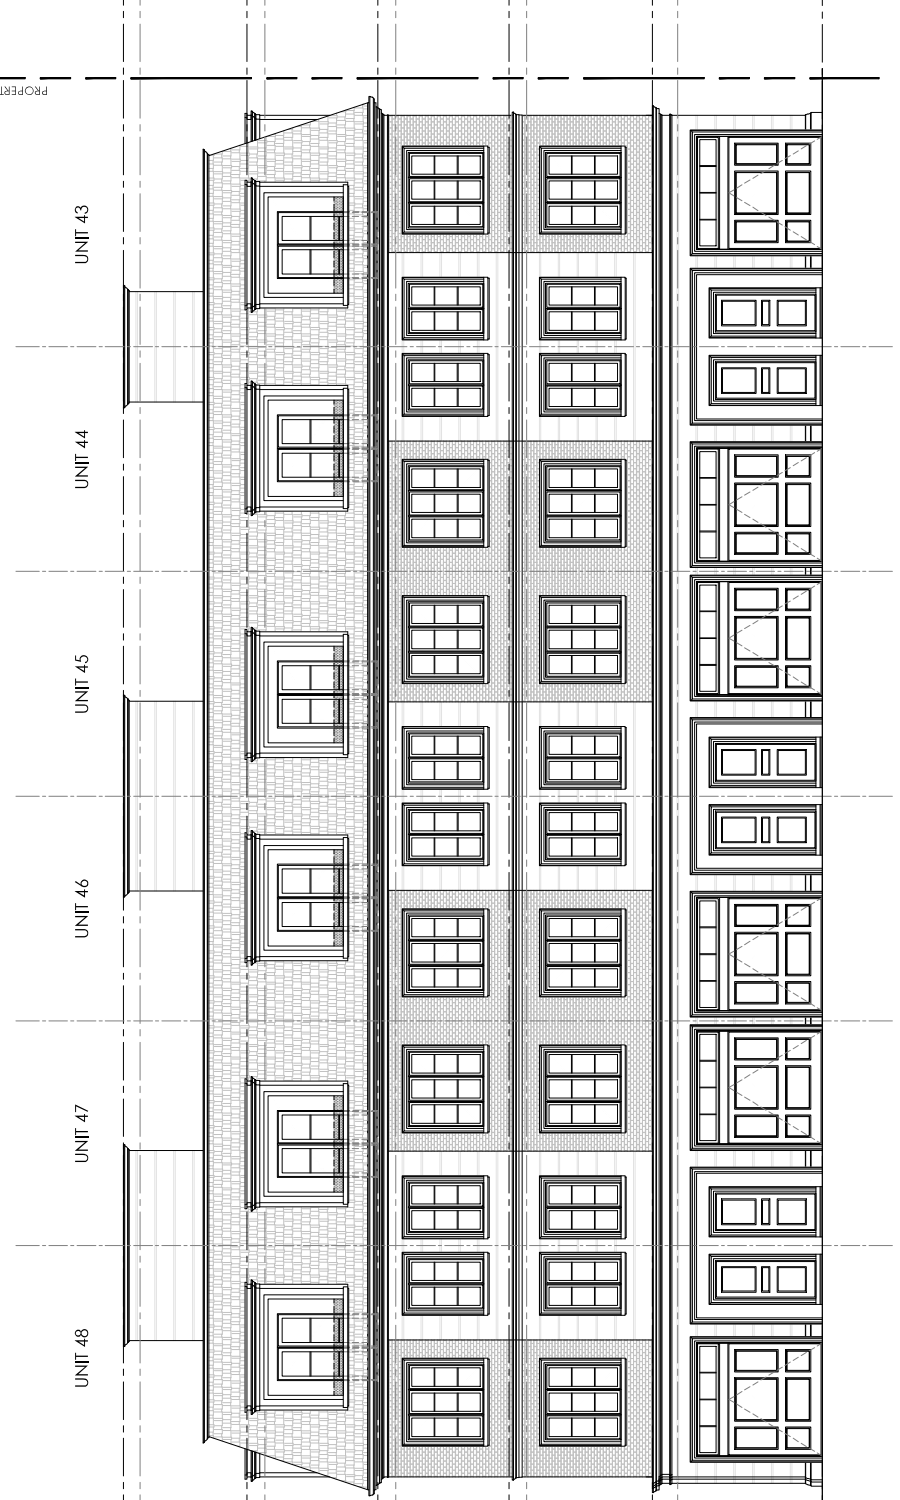

BLOCK D - WEST ELEVATION
 SCALE: 1/4" = 1'-0"

THIS PLAN OR SPECIFICATIONS OR ANY PART THEREOF IS NOT TO BE USED FOR ANY OTHER PROJECT WITHOUT THE WRITTEN CONSENT OF THE ARCHITECT. THE ARCHITECT'S LIABILITY IS LIMITED TO THE PROFESSIONAL SERVICES PROVIDED BY HIMSELF OR HERSELF OR HIS OR HER FIRM. THE ARCHITECT DOES NOT ASSUME ANY LIABILITY FOR THE CONSTRUCTION OF THE PROJECT OR THE QUALITY OF THE MATERIALS OR THE WORKMANSHIP THEREOF. 

NO. REVISION	DATE

DATE: 06/27/24
PROJECT: GARDEN DRIVE
DRAWN BY: [REDACTED]

PROJECT: GARDEN RESIDENCES CORP.
GARDEN DRIVE
GARFIELD, OHIO

ARCHITECT: RICHARD WENGLER ARCHITECTS
102 Avenue Road
T: 416-735-0788 F: 416-735-0805
email: rwa@rwa.ca



Scale: AS SHOWN
Drawn by: [REDACTED]
Checked by: [REDACTED]
Project No.: 217

A5.1

3D PERSPECTIVE VIEWS

