


# STATISTICS

LOT AREA	296.8 SQ. M
TOTAL EXIST. GFA	235.4 SQ. M
PROP. ADDED GFA	11.6 SQ. M
PROPOSED GFA	247.0 SQ. M

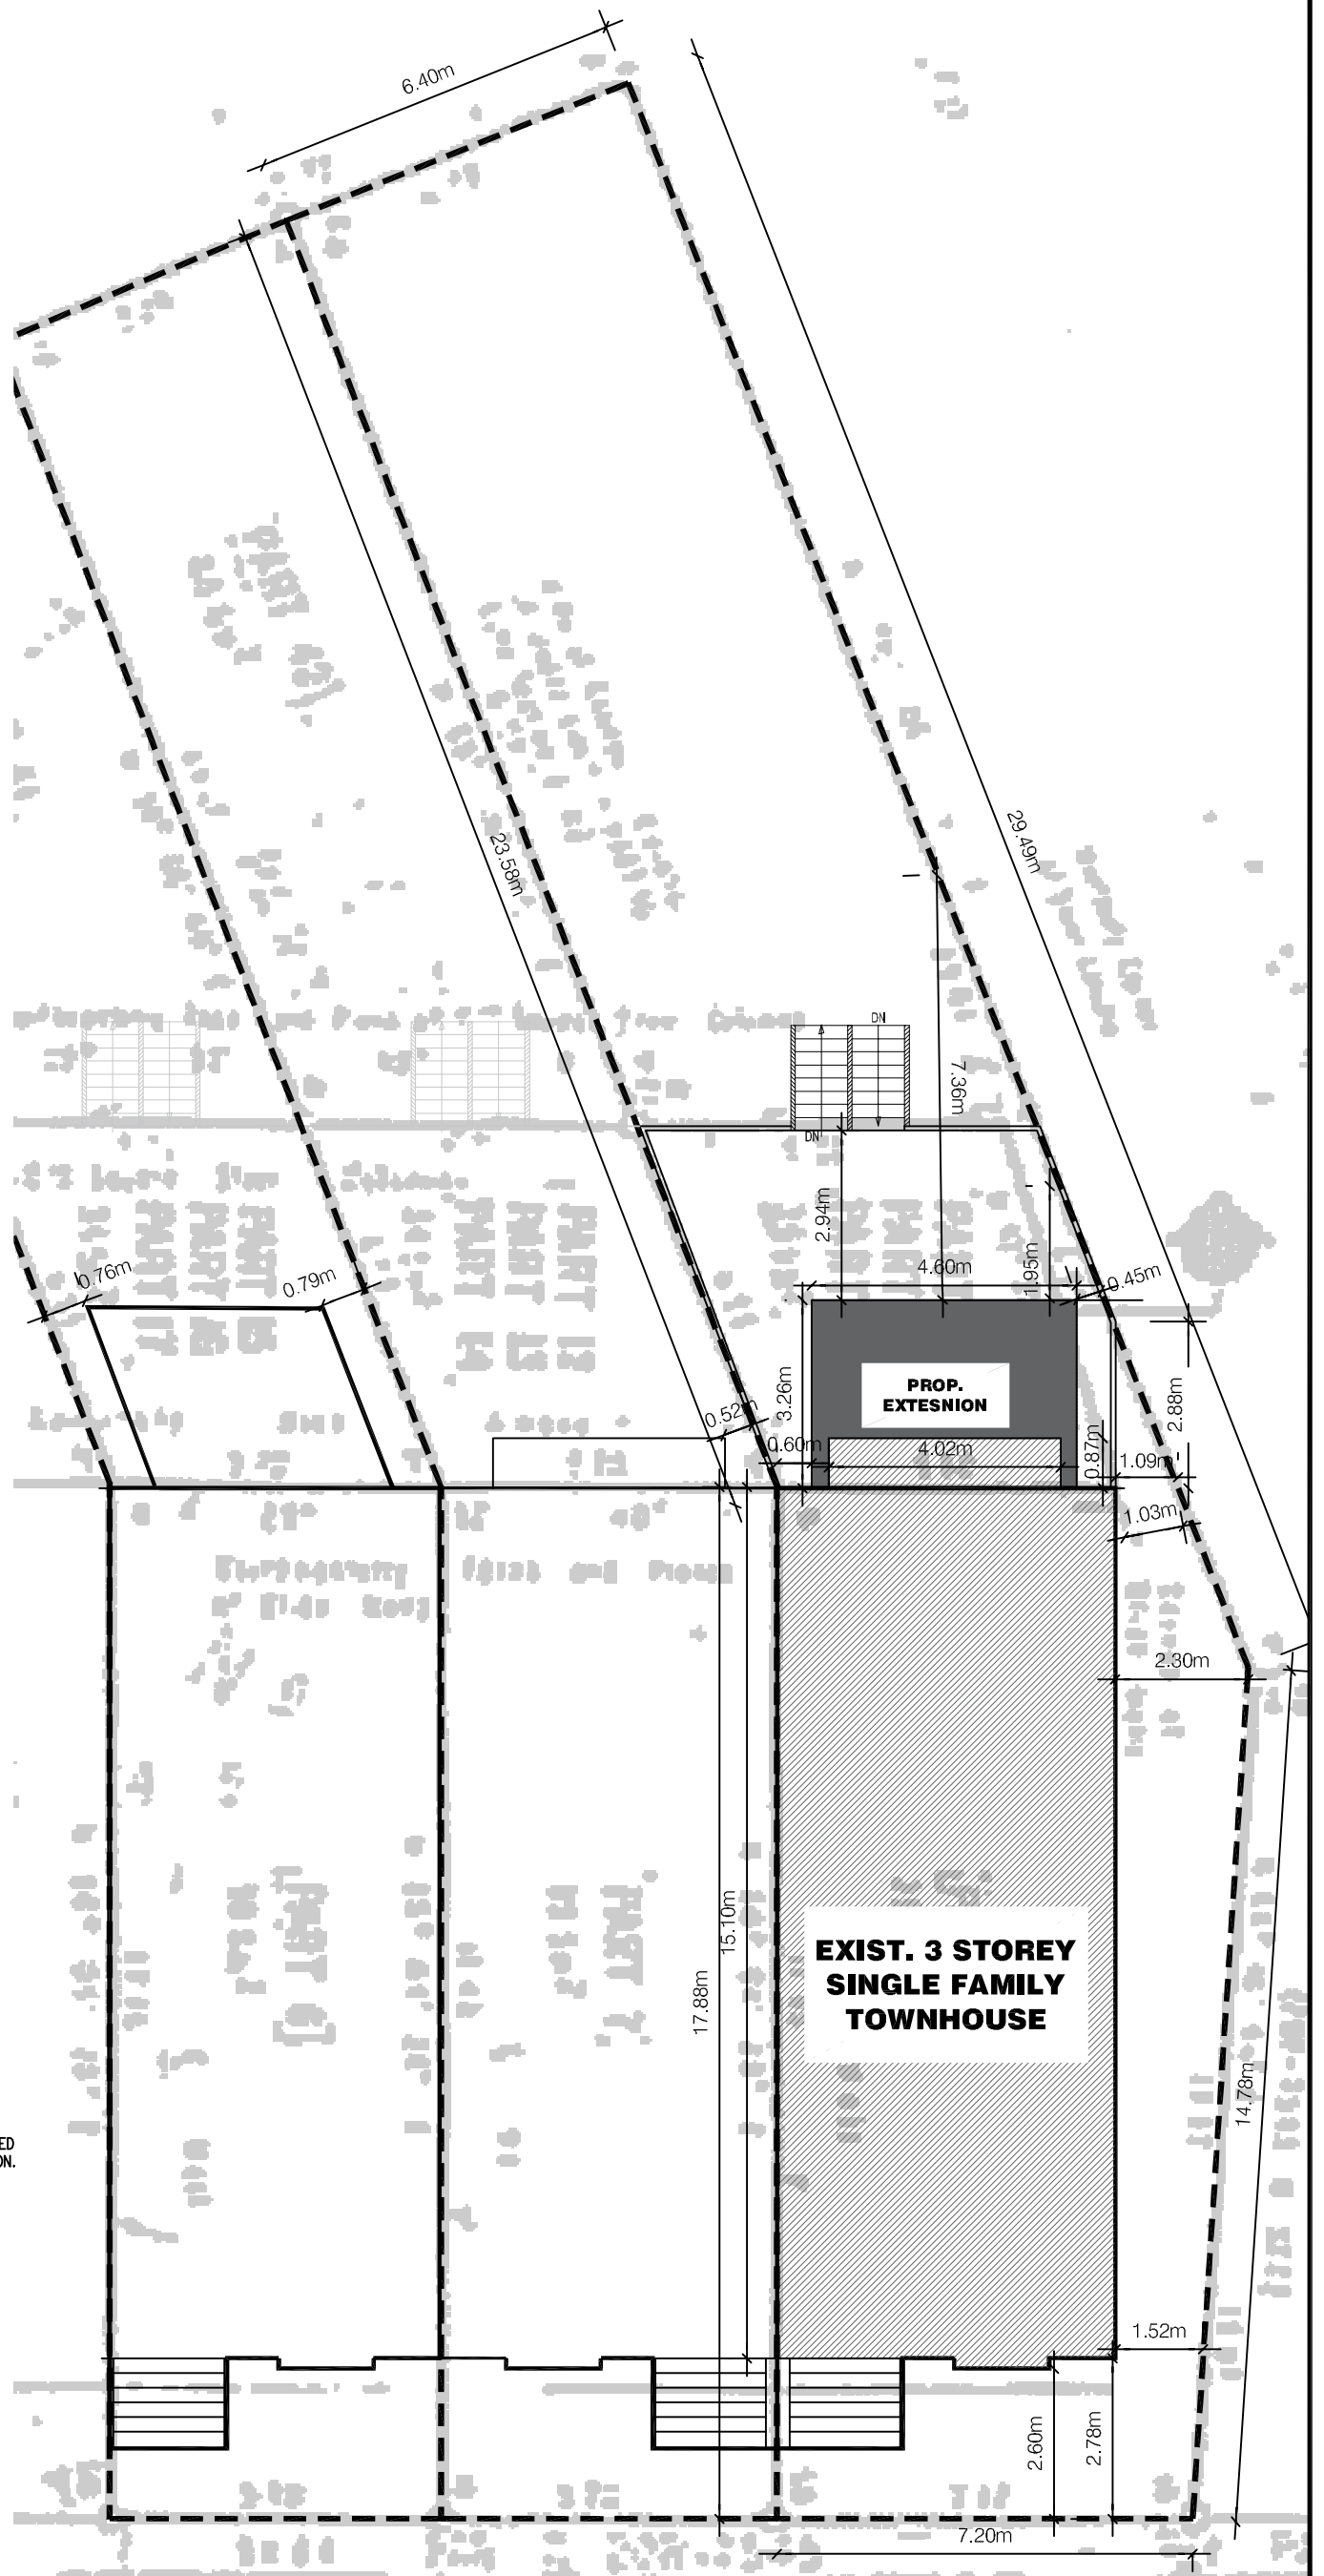


**FORSYTHE STREET**




## GENERAL NOTES:

- FEATURE OF CONSTRUCTION NOT FULLY SHOWN ARE TO BE THE SAME CHARACTER AS THOSE NOTED FOR SIMILAR CONDITIONS
- UNLESS SPECIFICALLY NOTED OTHERWISE ON THE DRAWING, NO PROVISION HAS BEEN MADE ON THE DRAWINGS FOR CONDITIONS OCCURRING DURING CONSTRUCTION.
- THE CONTRACTOR IS TO PROVIDE ALL NECESSARY BRACING AND SHORING REQUIRED FOR STRESS AND INSTABILITY OCCURRING FROM ANY CAUSE DURING CONSTRUCTION. THE CONTRACTOR SHALL ACCEPT RESPONSIBILITY FOR SUCH MEASURES. IT SHALL ALSO BE RESPONSIBILITY OF CONTRACTOR TO PROVIDE ALL NECESSARY BRACING, SHORING AND SHEET PILING OR OTHER TEMPORARY SUPPORT TO SAFEGUARD EXISTING OR ADJACENT STRUCTURES AFFECTED BY THE WORK




CONSTRUCTION NORTH

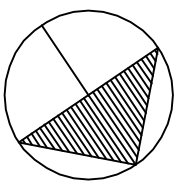

DRAWING NO. <b>A1</b>	DRAWING TITLE <b>SITE PLAN</b>	CONTRACTOR SHALL CHECK AND VERIFY ALL DIMENSIONS ON SITE. ALL DRAWINGS ARE THE PROPERTY OF THE ARCHITECT AND MAY NOT BE USED WITHOUT HIS PERMISSION. THIS DRAWING IS NOT TO BE USED FOR CONSTRUCTION UNTIL COUNTERSIGNED BY THE ARCHITECT. DRAWINGS ARE NOT TO BE SCALED.						
DRAWN BY MIB	PROJECT ADDRESS <b>HOME RENOVATION 92 FORSYTHE STREET OAKVILLE, ON</b>	<table border="1"> <tr> <td>No.</td> <td>Date</td> <td>Description</td> </tr> <tr> <td>1</td> <td>NOV. - / -</td> <td>ISSUED FOR BUILDING PERMIT</td> </tr> </table>			No.	Date	Description	1
No.	Date	Description						
1	NOV. - / -	ISSUED FOR BUILDING PERMIT						
SCALE 1:125				1048 BROADVIEW AVENUE UNIT 604 TORONTO ONTARIO M2N 0B9 TEL (416) 579-1791 FAX (416) 630-5714				
DATE OCT 11 /22								
PROJECT NO. <b>22-08</b>								

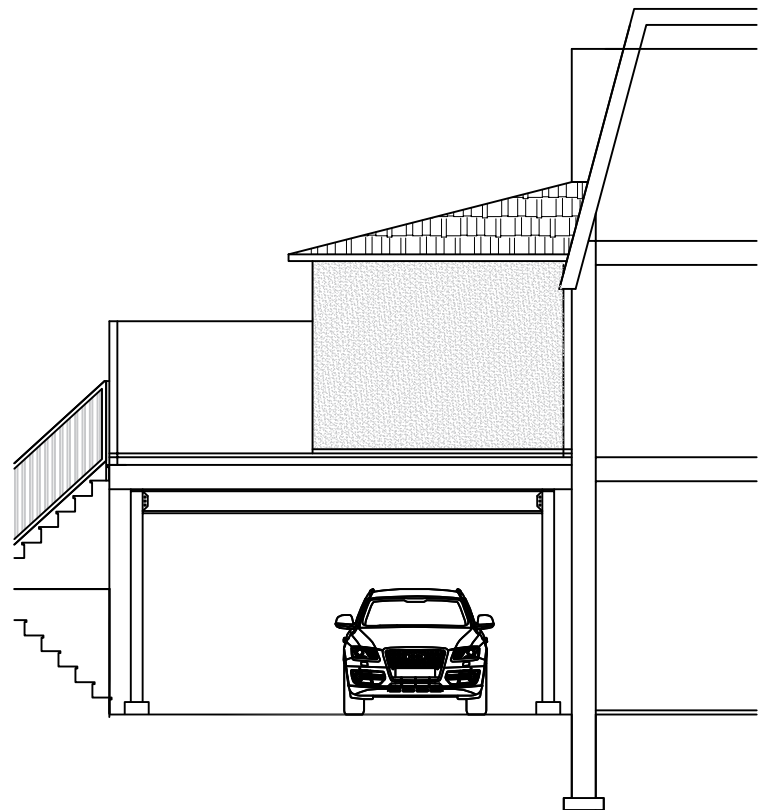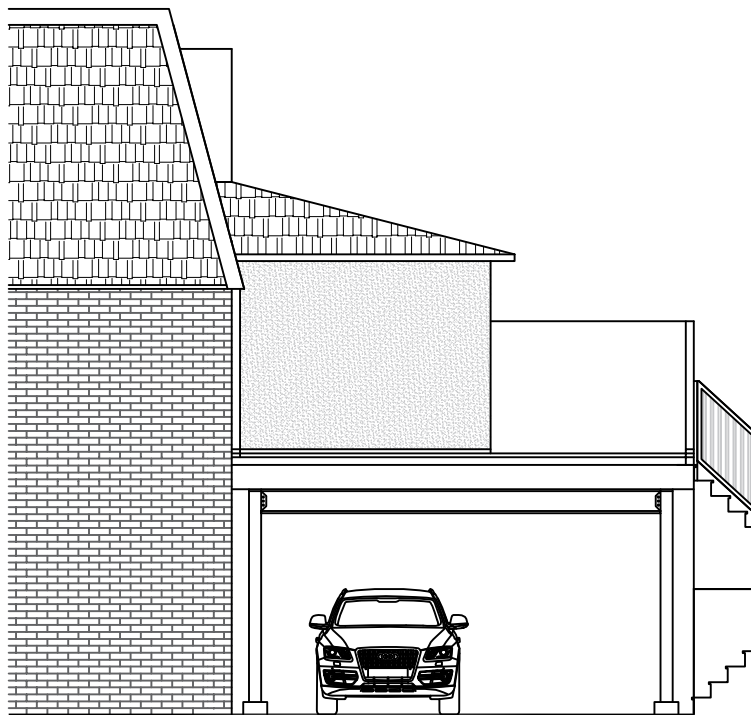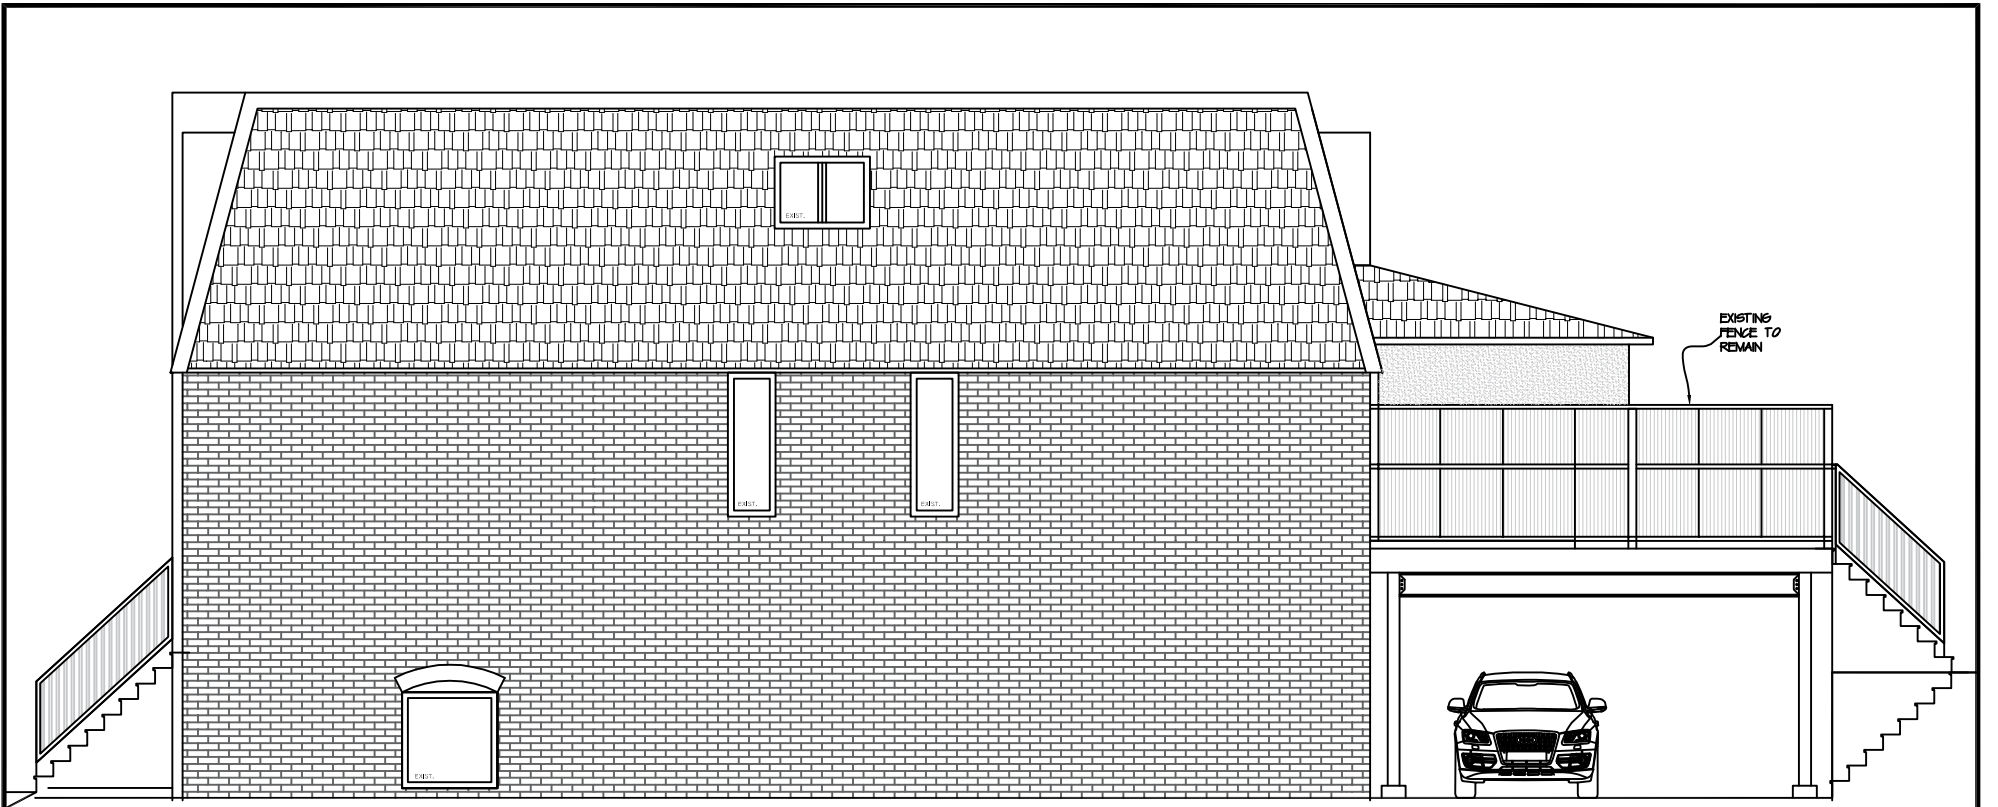

DRAWING NO. <b>A5</b>	DRAWING TITLE <b>PROPOSED ELEVATIONS</b>	CONTRACTOR SHALL CHECK AND VERIFY ALL DIMENSIONS ON SITE. ALL DRAWINGS ARE THE PROPERTY OF THE ARCHITECT AND MAY NOT BE USED WITHOUT HIS PERMISSION. THIS DRAWING IS NOT TO BE USED FOR CONSTRUCTION UNTIL COUNTERSIGNED BY THE ARCHITECT. DRAWINGS ARE NOT TO BE SCALED.								
DRAWN BY MIB	PROJECT ADDRESS									
SCALE 3/16" : 1'	<b>ADDITION AND RENOVATION</b>									
DATE OCT 11 /22	<b>92 FORSYTHE STREET</b>									
PROJECT NO. <b>22-08</b>	<b>OAKVILLE, ON</b>	<table border="1"> <tr> <td data-bbox="816 3002 927 3020">1</td> <td data-bbox="927 3002 997 3020">NOV. - / -</td> <td data-bbox="997 3002 1193 3020">ISSUED FOR BUILDING PERMIT</td> </tr> <tr> <td data-bbox="816 3020 927 3058">No.</td> <td data-bbox="927 3020 997 3058">Date</td> <td data-bbox="997 3020 1193 3058"></td> </tr> </table>	1	NOV. - / -	ISSUED FOR BUILDING PERMIT	No.	Date			1048 BROADVIEW AVENUE UNIT 604 TORONTO ONTARIO M2N 0B9 TEL (416) 579-1791 FAX (416) 630-5714
1	NOV. - / -	ISSUED FOR BUILDING PERMIT								
No.	Date									

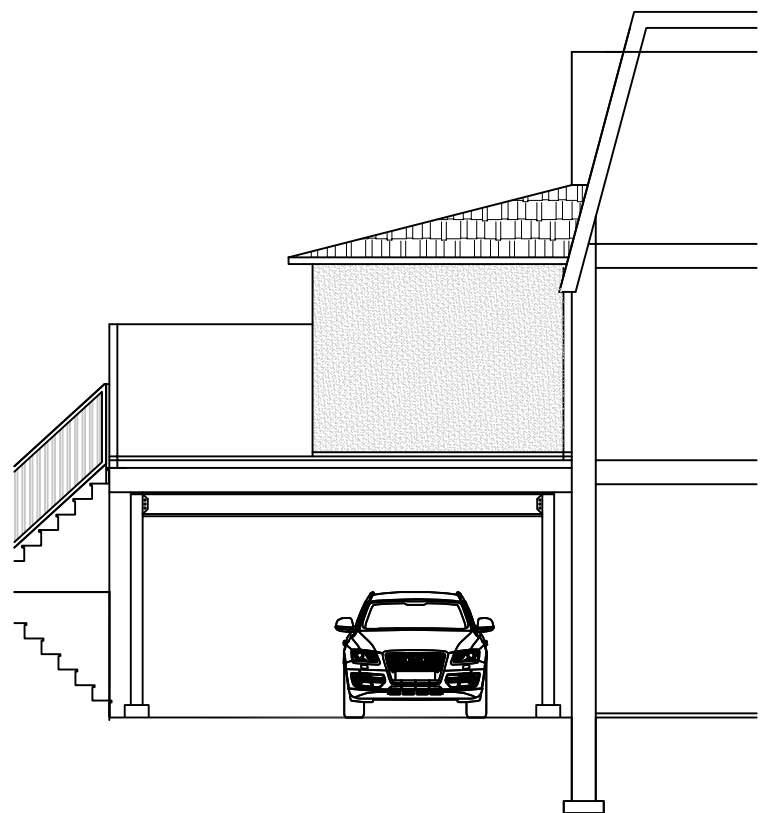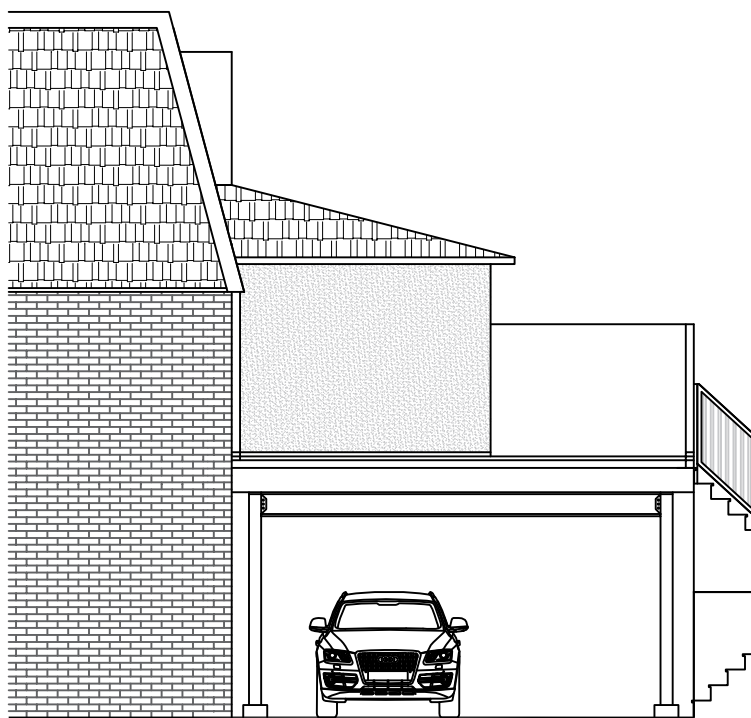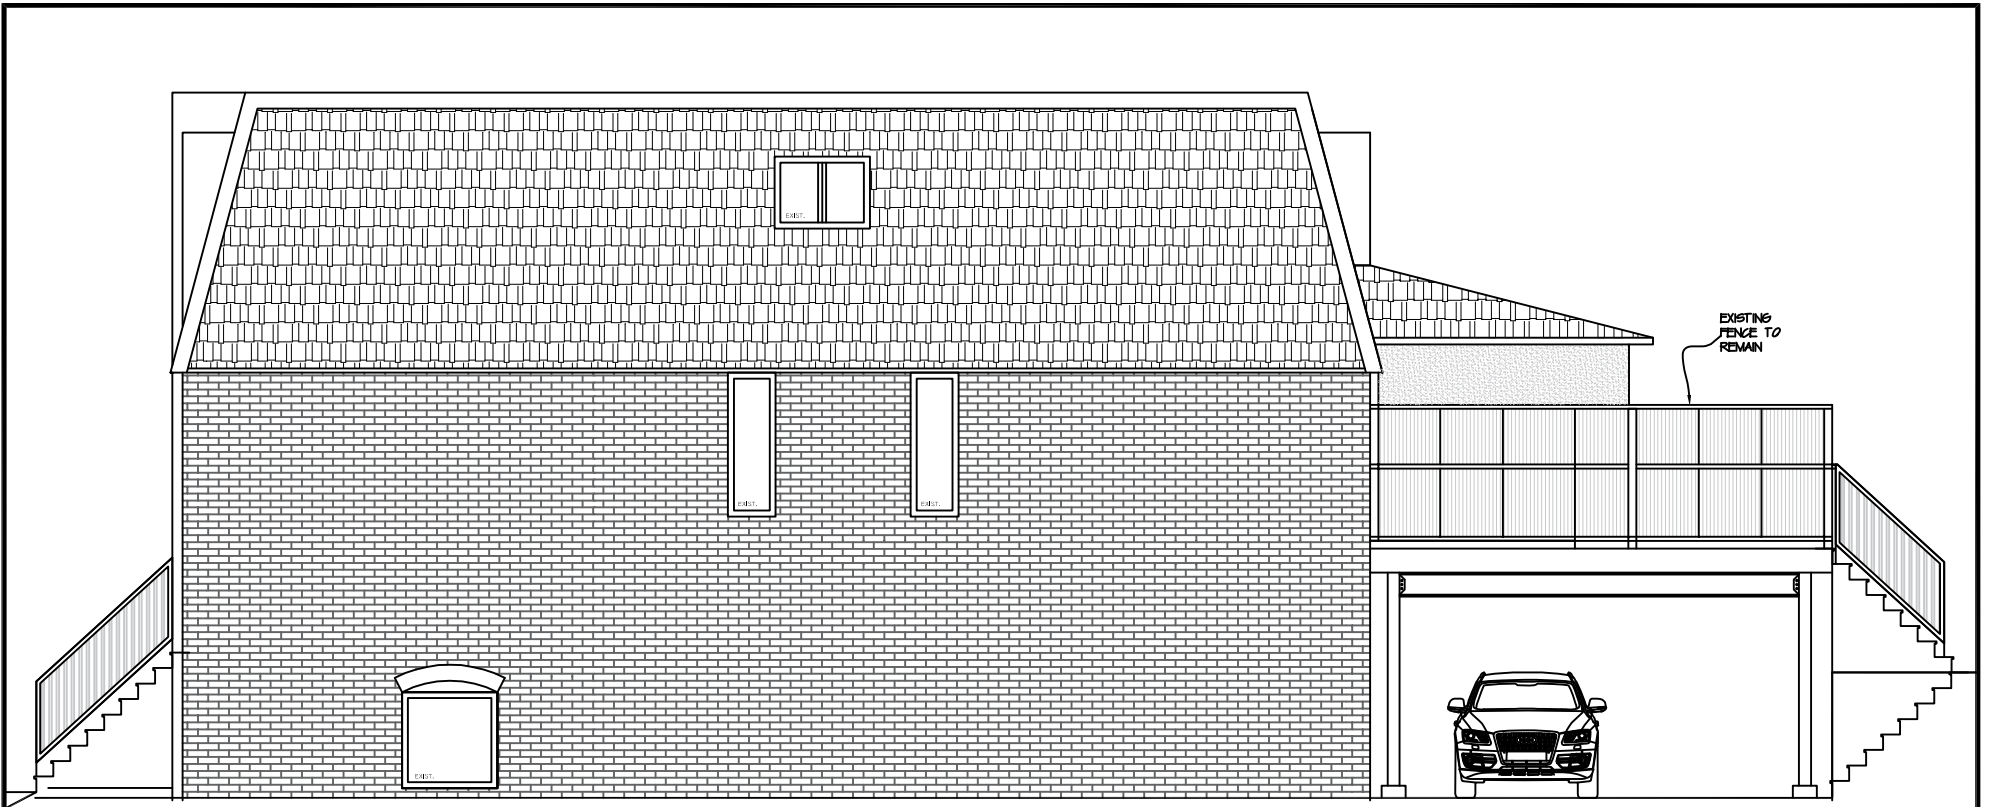

DRAWING NO. <b>A5</b>	DRAWING TITLE <b>PROPOSED ELEVATIONS</b>	CONTRACTOR SHALL CHECK AND VERIFY ALL DIMENSIONS ON SITE. ALL DRAWINGS ARE THE PROPERTY OF THE ARCHITECT AND MAY NOT BE USED WITHOUT HIS PERMISSION. THIS DRAWING IS NOT TO BE USED FOR CONSTRUCTION UNTIL COUNTERSIGNED BY THE ARCHITECT. DRAWINGS ARE NOT TO BE SCALED.								
DRAWN BY MIB	PROJECT ADDRESS									
SCALE 3/16" : 1'	<b>ADDITION AND RENOVATION</b>									
DATE OCT 11 /22	<b>92 FORSYTHE STREET</b>									
PROJECT NO. <b>22-08</b>	<b>OAKVILLE, ON</b>	<table border="1"> <tr> <td data-bbox="816 3011 927 3058">1</td> <td data-bbox="927 3011 1038 3058">NOV. - / -</td> <td data-bbox="1038 3011 1193 3058">ISSUED FOR BUILDING PERMIT</td> </tr> <tr> <td data-bbox="816 3058 927 3058">No.</td> <td data-bbox="927 3058 1038 3058">Date</td> <td data-bbox="1038 3058 1193 3058"></td> </tr> </table>	1	NOV. - / -	ISSUED FOR BUILDING PERMIT	No.	Date			1048 BROADVIEW AVENUE UNIT 604 TORONTO ONTARIO M2N 0B9 TEL (416) 579-1791 FAX (416) 630-5714
1	NOV. - / -	ISSUED FOR BUILDING PERMIT								
No.	Date									





Oakville Divers  
Diveshop

PARAND Design  
Kitchens, Kitchen...

PSYCHIC READER

Lakeshear barbershop

28

Sweetie Nails &  
Spa Lakeshore

Forsythe St

Forsythe St

88

86

84

82

80

78

91

89

87

85

72


83

Google



Layers



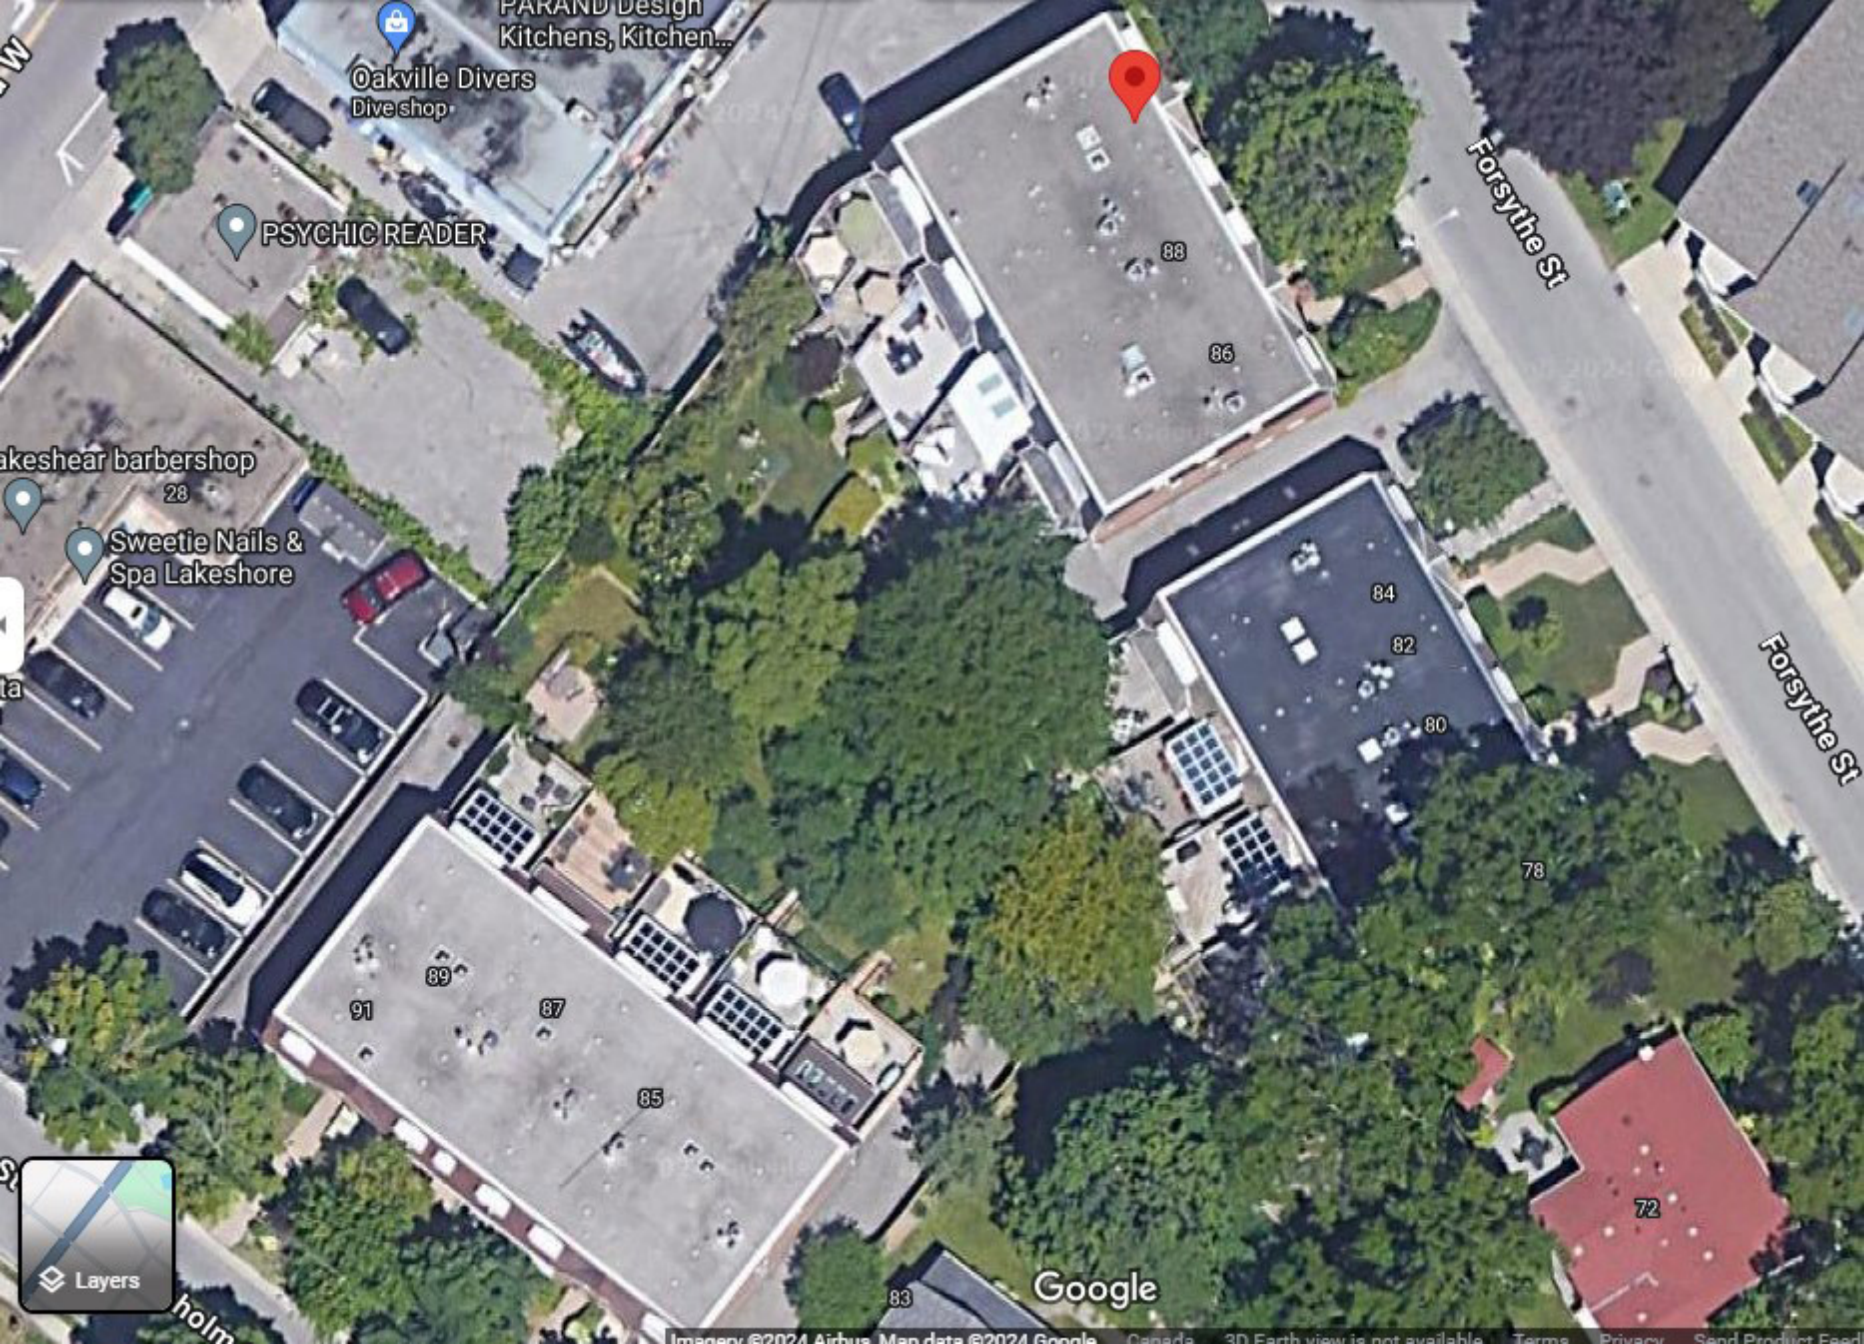

PARAND Design  
Kitchens, Kitchen...

Oakville Divers  
Dive shop

PSYCHIC READER

akeshear barbershop  
28

Sweetie Nails &  
Spa Lakeshore

Forsythe St

Forsythe St

Google

Layers