

General Notes

\* CONTRACTOR SHALL CHECK ALL DIMENSIONS ON THE WORK SITE AND REPORT DISCREPANCIES TO THE CONSULTANTS BEFORE PROCEEDING.  
 \* ALL DRAWINGS AND SPECIFICATIONS ARE THE PROPERTY OF CONSULTANTS AND MUST BE RETURNED AT THE COMPLETION OF WORK.  
 \* THIS DRAWING IS NOT TO BE USED FOR CONSTRUCTION UNTIL SIGNED BY THE CONSULTANT.  
 \* DRAWINGS ARE NOT TO BE SCALED.

LEGENDS:-

REVISION		
NO.	DATE	DESCRIPTION

Firm Name and Address  
**MEM ENGINEERING INC**  
 2355 DERRY ROAD EAST  
 MISSISSAUGA, ON, L5S 1V6  
 905-673-9100  
 Email: harry@memengineering.ca

PROJECT TITLE:  
 3427 MILLICENT AVE, OAKVILLE,  
 ON L6H 7C5

SHEET TITLE:  
**SITE PLAN**

CLIENT EMAIL:

CLIENT CONTACT:

SCALE:

1/8" = 1'-0"

PLOT DATE:

2024-06-10

DRAWN BY:


SB

CHECKED BY:

HS

DRAWING NO.:

**A099**

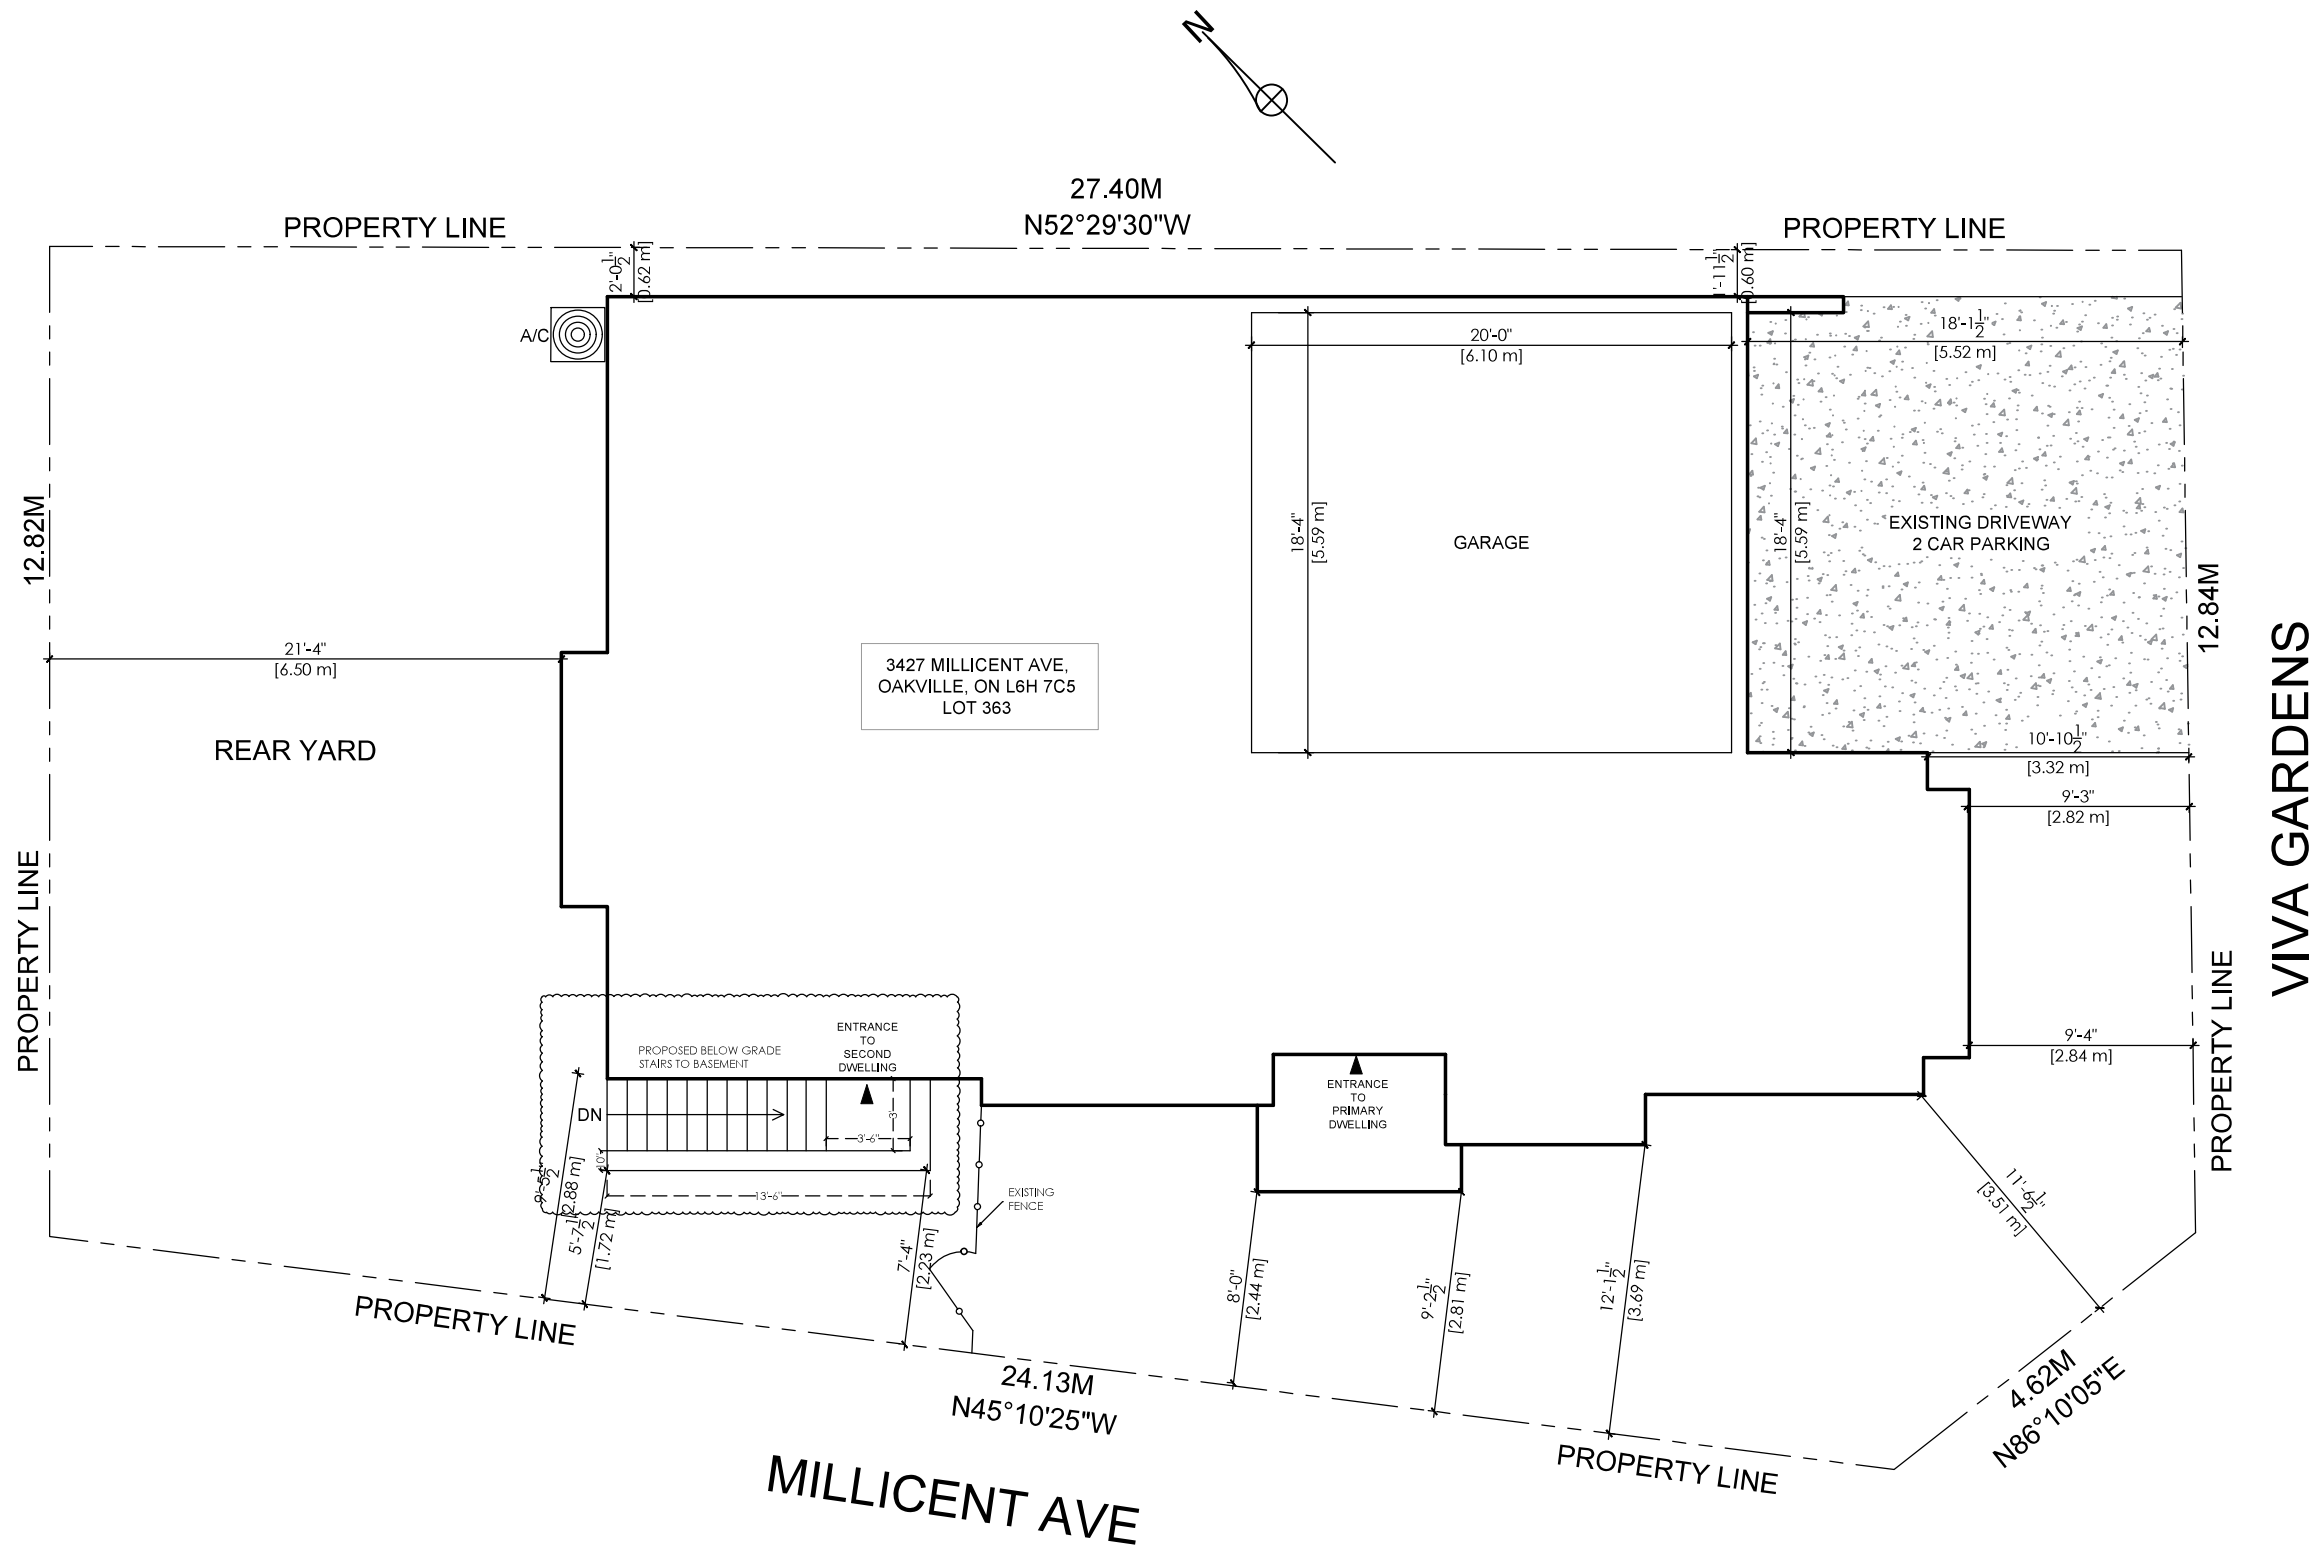

SITE PLAN

SC: 1/8" = 1'-0"