


EGRESS OPTION: DIRECT EXCLUSIVE EXIT

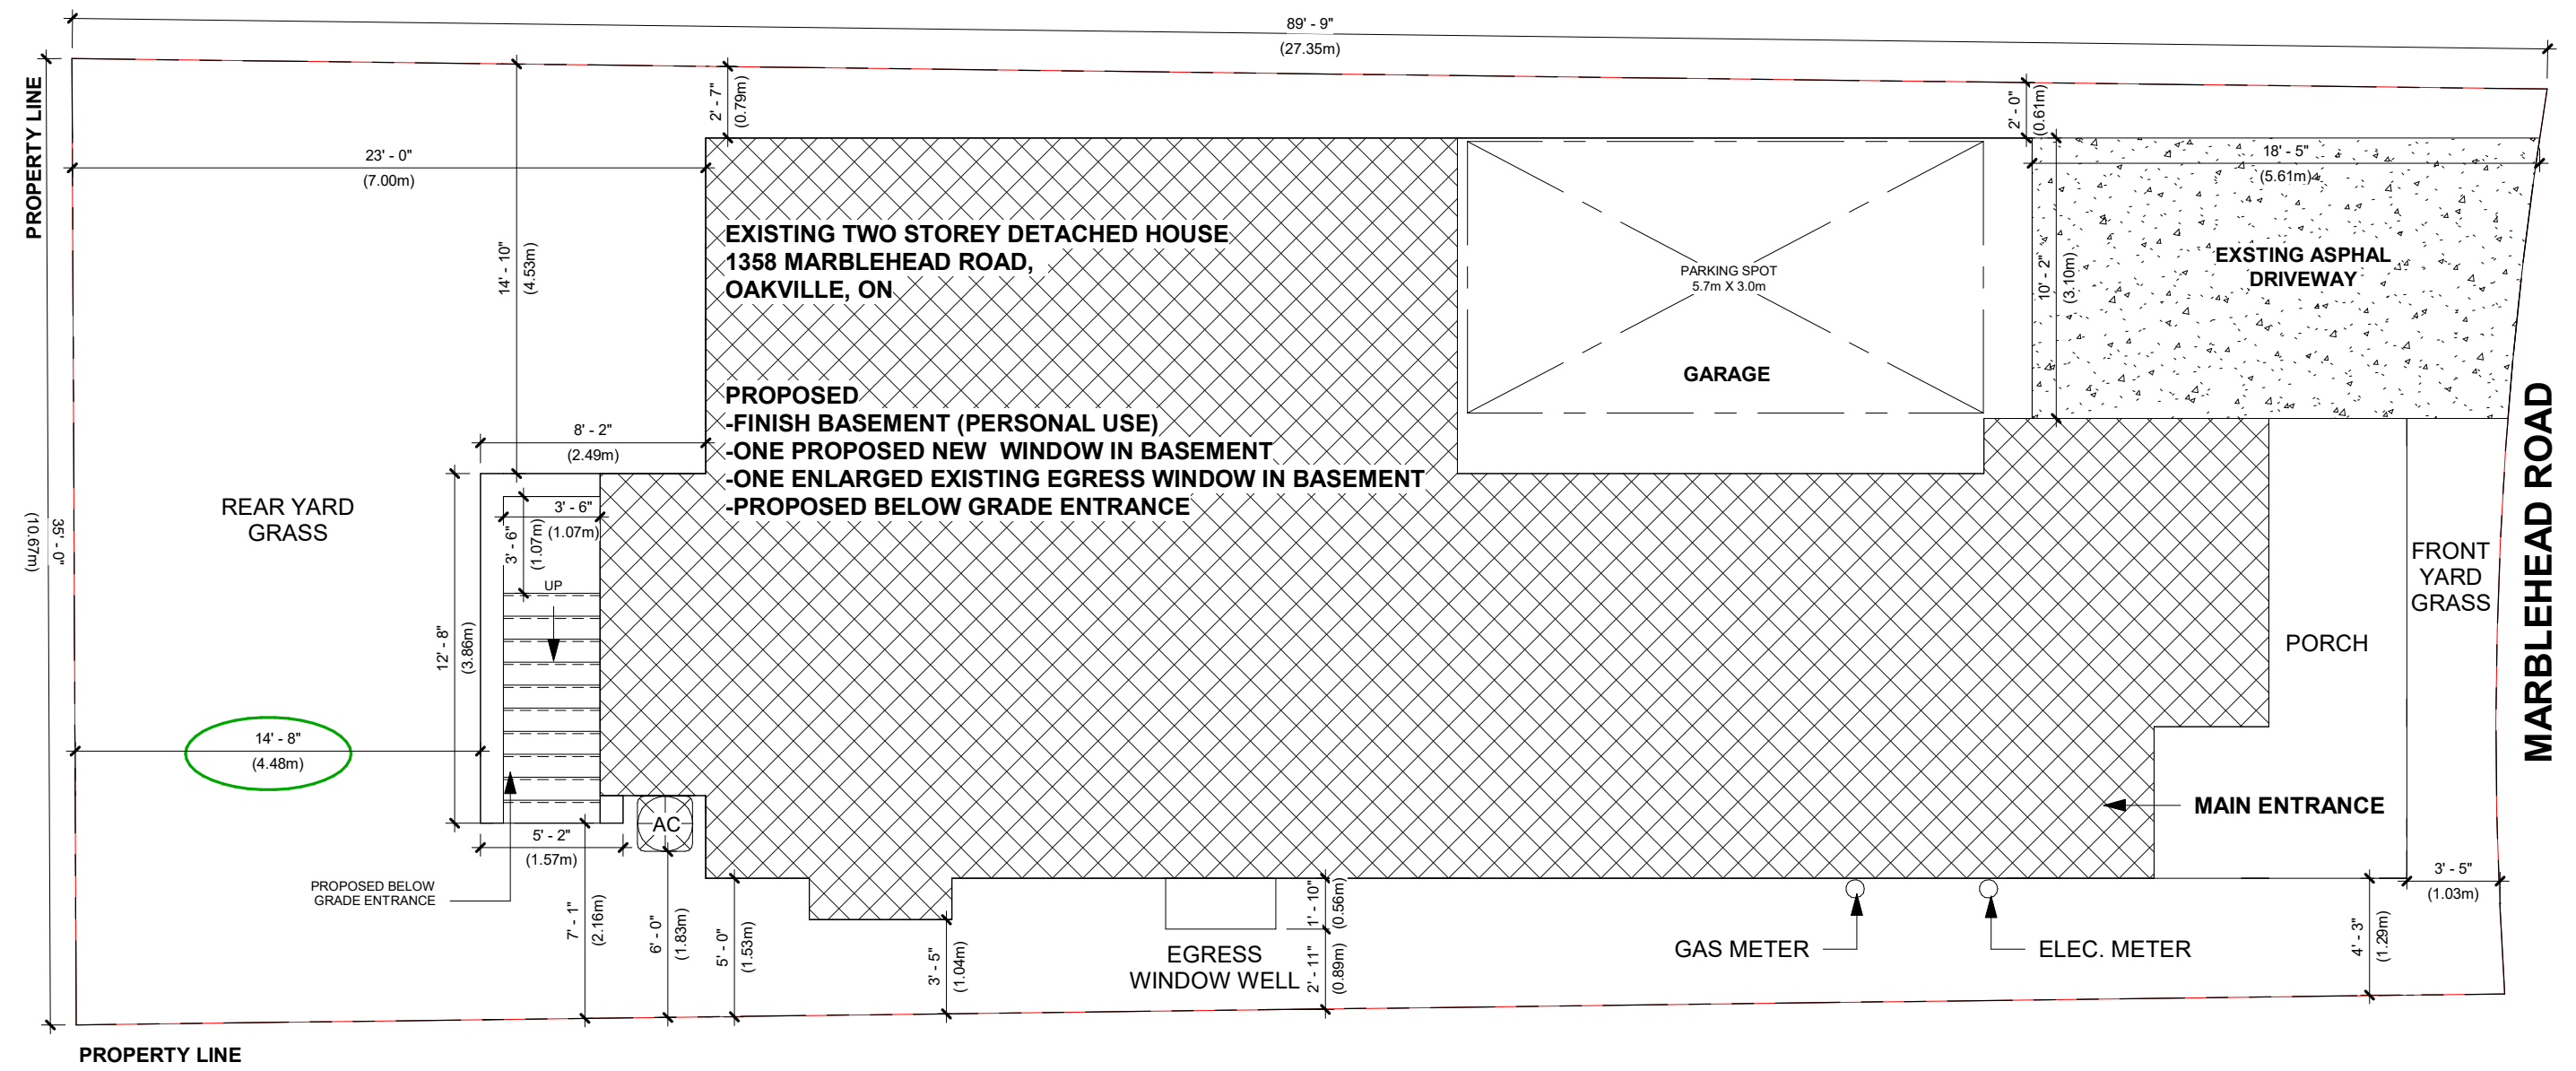

| No. | REVISION | DATE |
|-----|-------------------|------------|
| 2. | | |
| 1. | ISSUED FOR PERMIT | 2024-12-10 |



1358 MARBLEHEAD ROAD,
OAKVILLE, ON

SITE PLAN

RJ CAD SOLUTIONS

| | | | |
|----------------|------------|------------|--------|
| Date | 2024-12-10 | Scale | 1 : 75 |
| Drawn By | FJ | Checked By | KS |
| Project Number | 0001 | | |
| SHEET NUMBER | A1 | | |