

LOT STATISTICS

57 Cox Drive, Oakville, Ontario, L6J 4P8

Zoning Designation - RL1-0
Lot Area: Minimum 1393.5m²; Actual 1575.02m²
Lot Frontage: Minimum 30.5m; Actual 30.05m

Dwelling:

Front Yard: Required 18.74; Proposed 15.87m
Rear Yard: Required 10.5m; Proposed 16.36m
Interior Side Yard (South): Required 4.2m; Proposed 4.2m
Interior Side Yard (North): Required 4.2m; Proposed 3.61m


Parking Spaces: Required 2; Proposed 2

Building Height (2 Storey): Permitted 9.00m; Proposed 8.99m
Building Depth: Permitted 20.00m; Proposed 19.38m
GFA: Permitted 29%(456.76m²); Proposed = 455.58m² (28.92%)
Lot Coverage: Permitted 25%; Proposed = 393.03m² (24.95%)
Max Garage Size: Permitted 56m²; Proposed = 55.94m²
Driveway Width: Permitted 9m; Proposed = 9m
Max Walkway Width: Permitted 1.8m; Proposed = 1.67m

Accessory:

Rear Yard: Required 0.6; Proposed 6.58m
Interior Side Yard: Required 0.6m; Proposed 2.82m
Max Height: Permitted 4.0m; Proposed 3.96m
GFA: Permitted 5% or 78.75m²; Proposed 1.95% or 30.79m²

■ PROP. BUILDINGS
▨ PROP. DRIVEWAY
■ PROP. SOFT LANDSCAPE

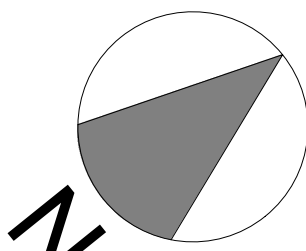

APPROXIMATE CENTRE LINE OF ASPHALT

COX DRIVE

A=12.61
C=12.25
28'20" W
R=15.24

N 49°

EDGE OF ASPHALT

EDGE OF ASPHALT

N 78° 18' 15" E
6.98

FRONTAGE 30058

15661 (to W.W.)

WINDOW WELL

1448

2388

1676

1143

1R

1R

15716

14602

17405

16080

1676

1143

2007

3848 (to W.W.)

3659 (to O.H.)

4210

2870

7612

4308 (to W.W.)

2103

10086

5877

9830

5850

1219

5000

3810

6350

940

1219

5000

16364

7446

4998

20340

5043

5043

5043

5043

5043

5043

WINDOW WELL

2007

3848 (to W.W.)

3659 (to O.H.)

4210

2870

7612

4308 (to W.W.)

2103

10086

5877

9830

5850

1219

5000

3810

6350

940

1219

5000

16364

7446

4998

20340

5043

5043

5043

5043

5043

5043

5043

5043

5043

5043

5043

1
SP1.01

Site Plan
Scale 1:100

DO NOT SCALE DRAWINGS

Note:

1) Contractor to check all dimensions, specifications, set on site and shall be responsible for reporting any discrepancy to the engineer and/or designer.

2) These plans are to remain and the property of the designer and must be returned upon request. These plans must not be used in any other location without the written approval of the designer.

3) All works to be in accordance with the Ontario Building Code.

Drawing Submissions:

Date:	Type:
2024.10.17	Planning
2025.01.23	Planning R1
2025.03.25	Planning R2

57 Cox Drive,
Oakville, Ontario,
L6J 4P8


Reviewed By JT

Drawn By MM

Page


SP1.01

Site Plan

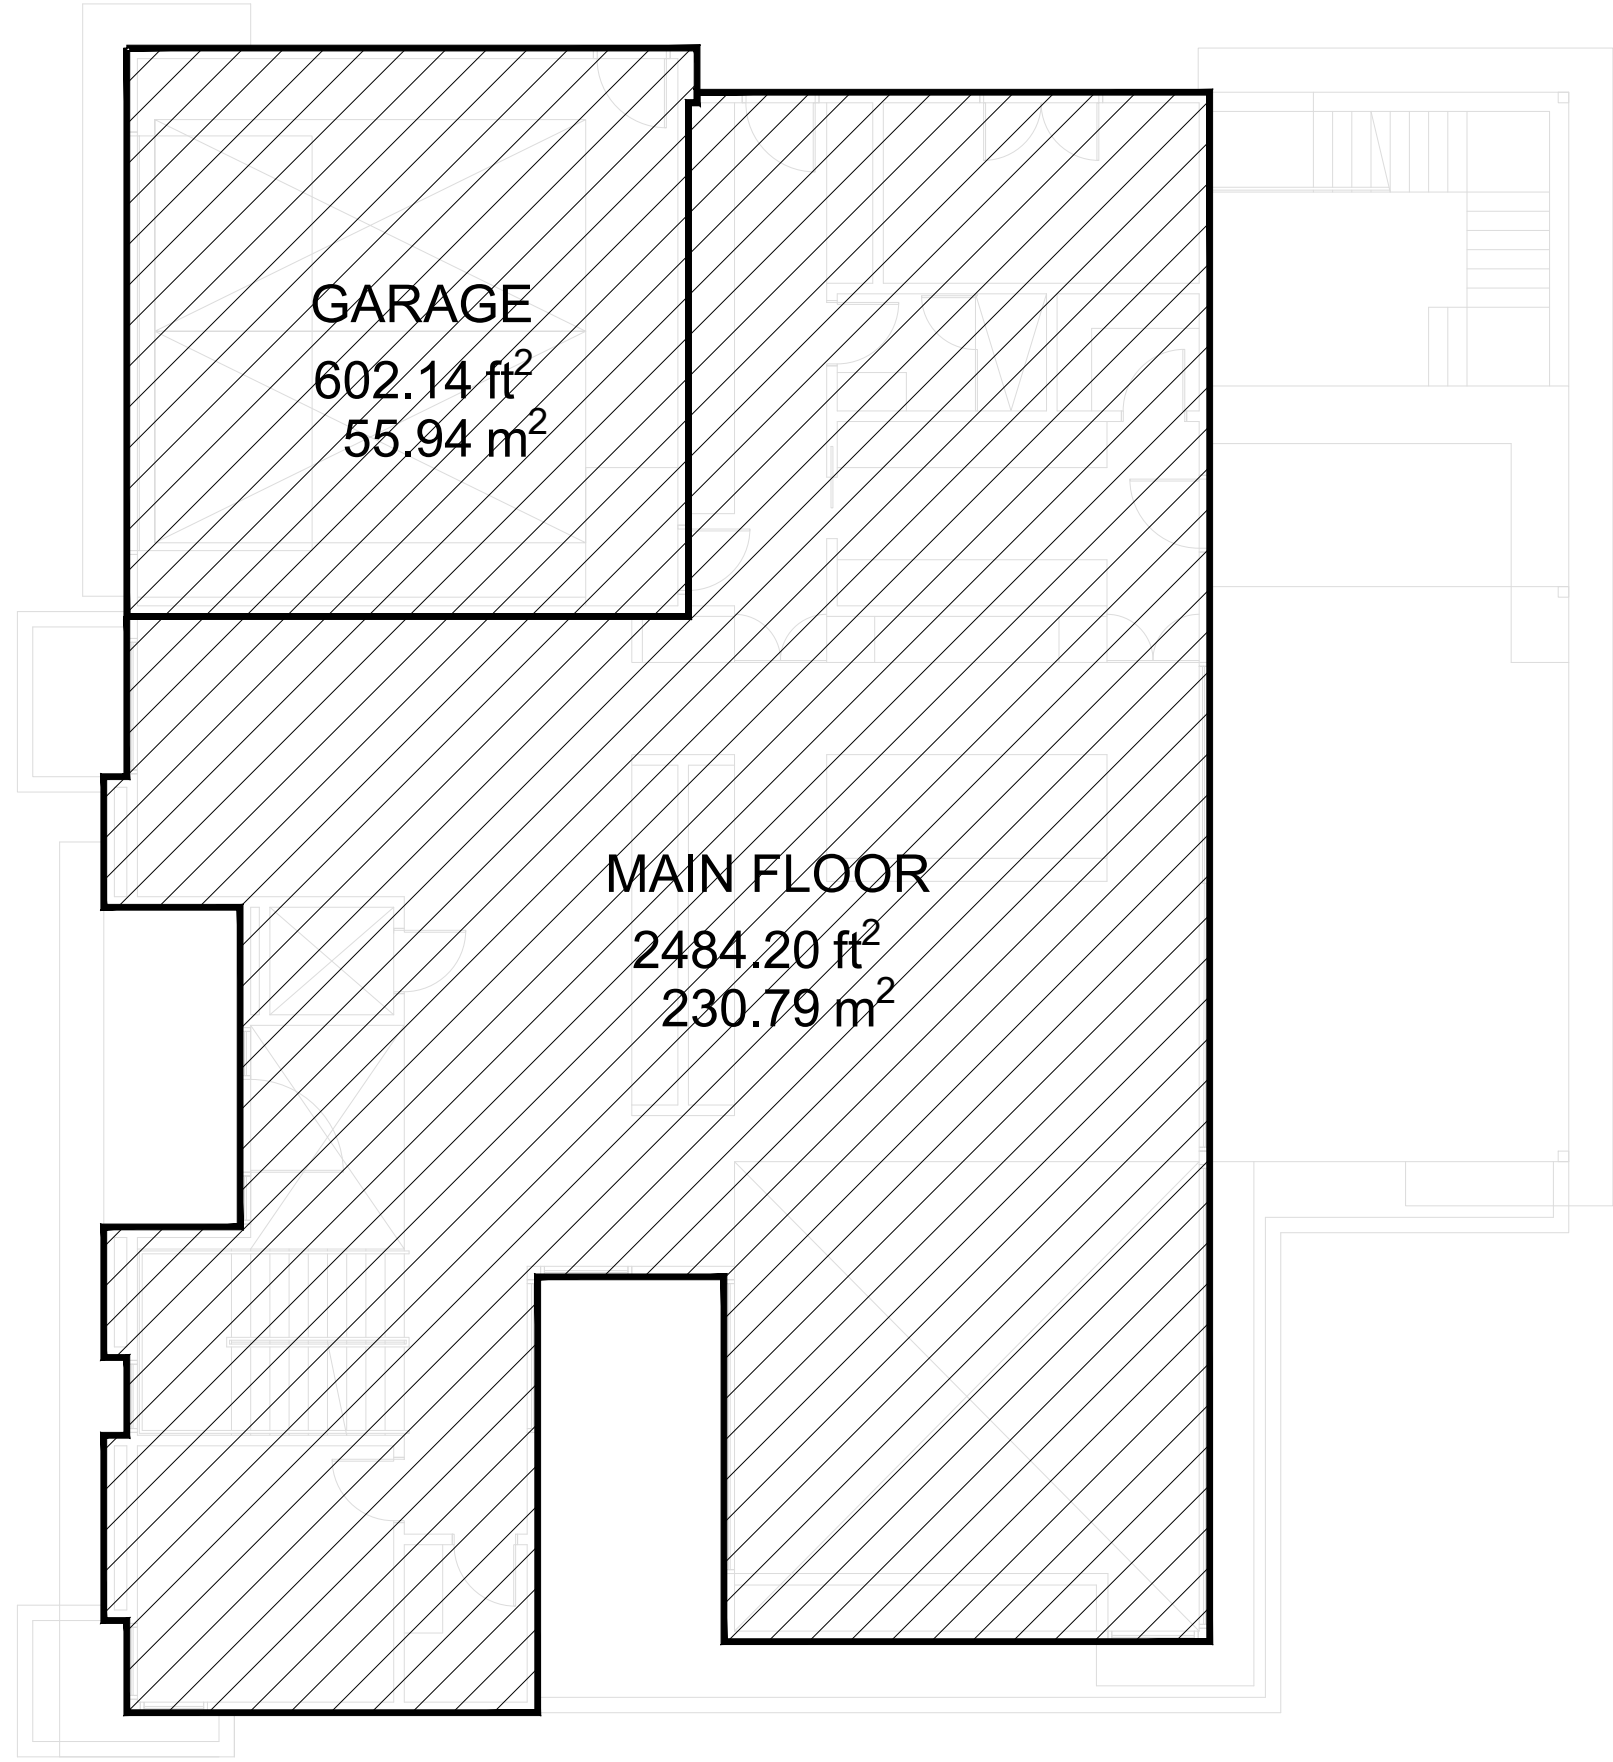


1
Z1.01

Main Floor Zoning
Scale 1:100

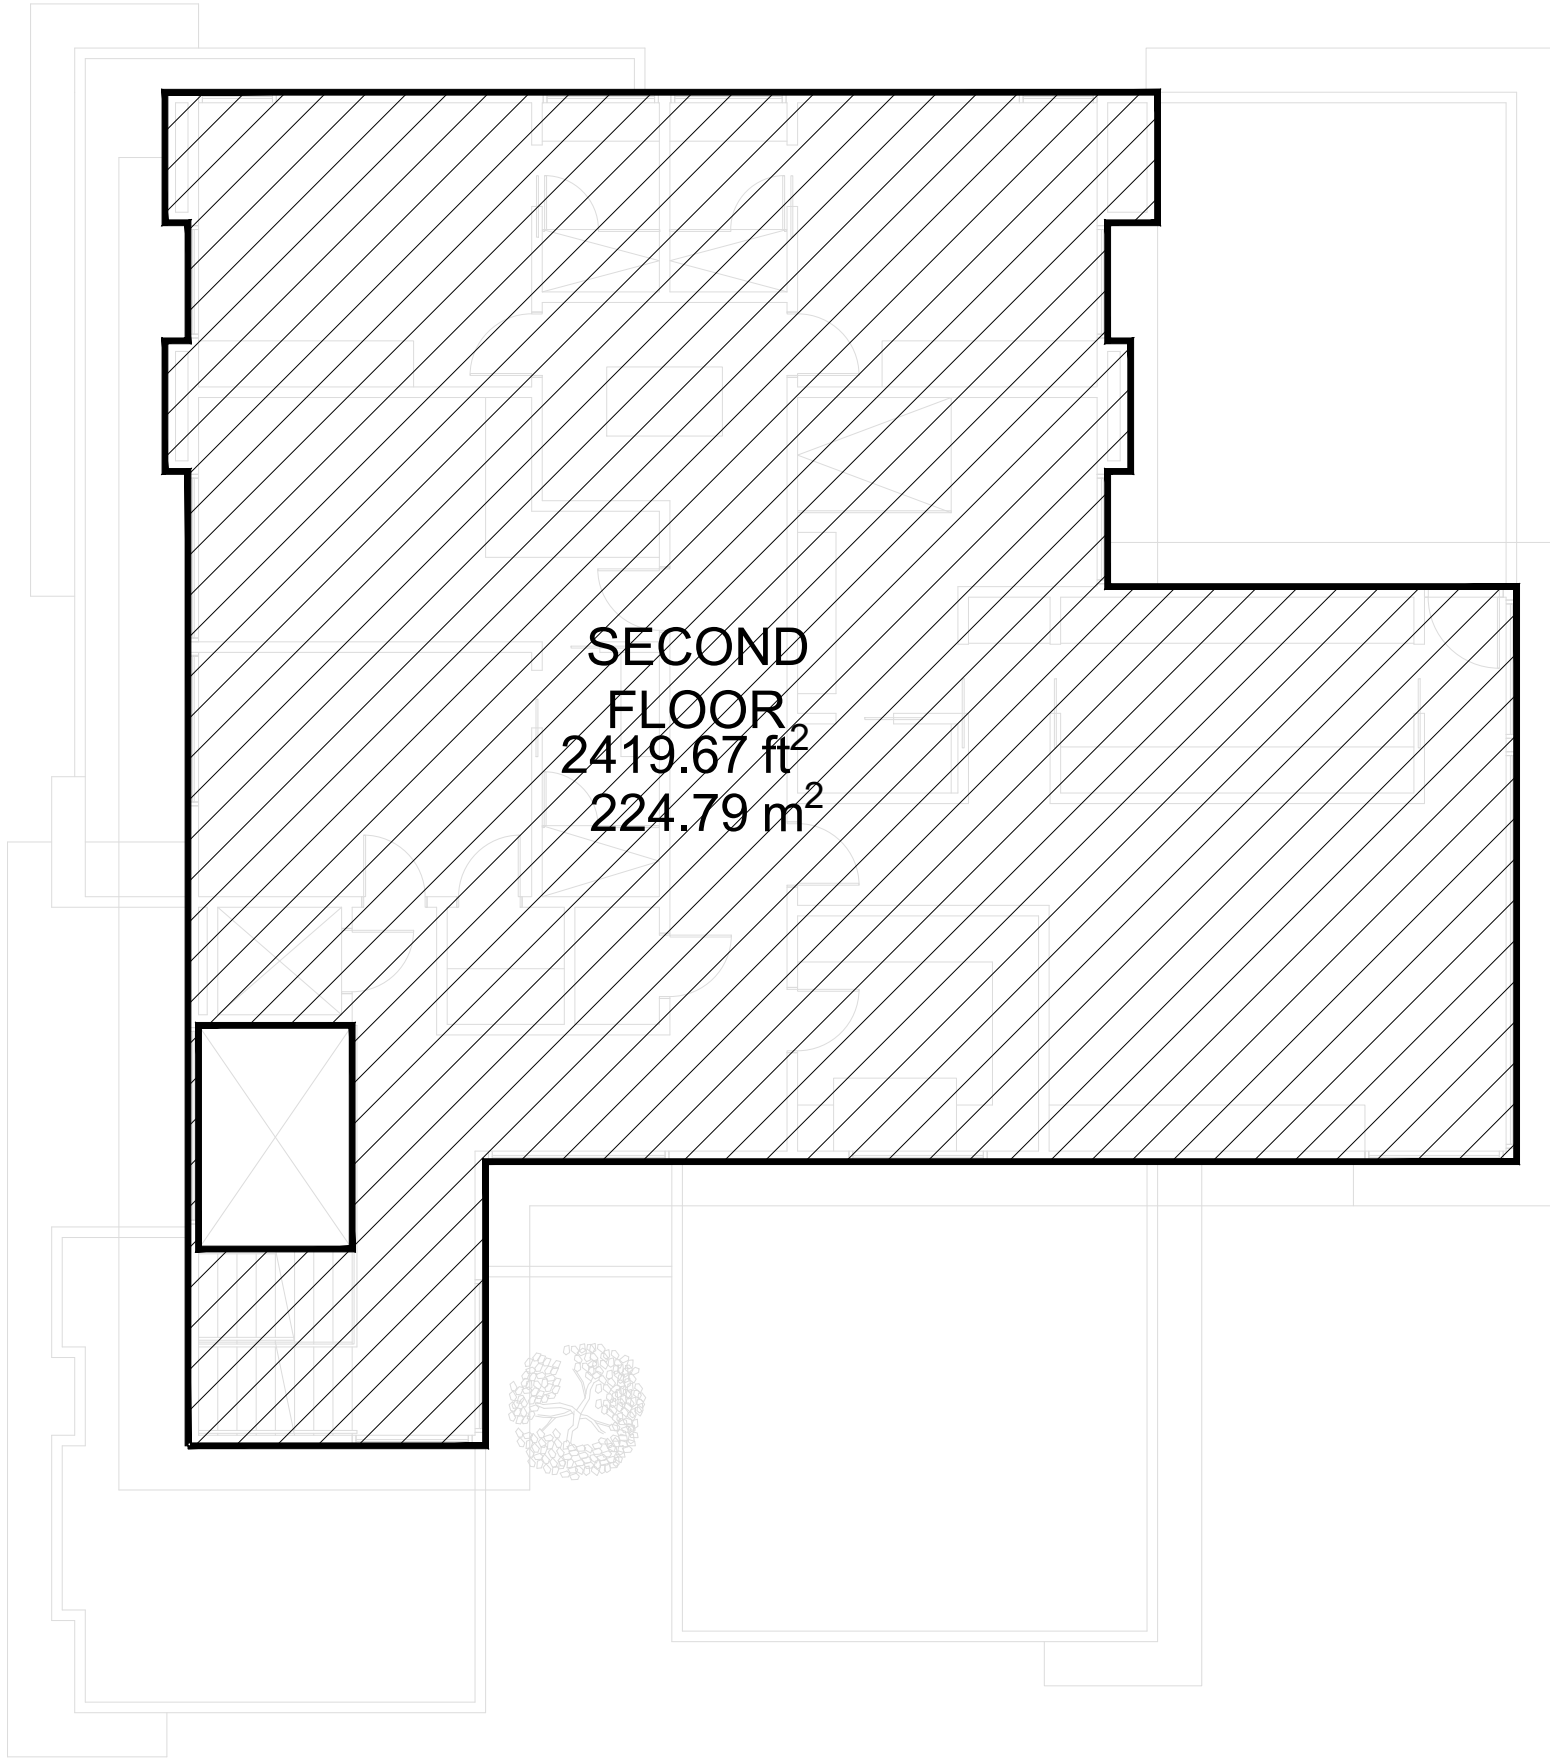

2
Z1.01

Second Floor Zoning
Scale 1:100

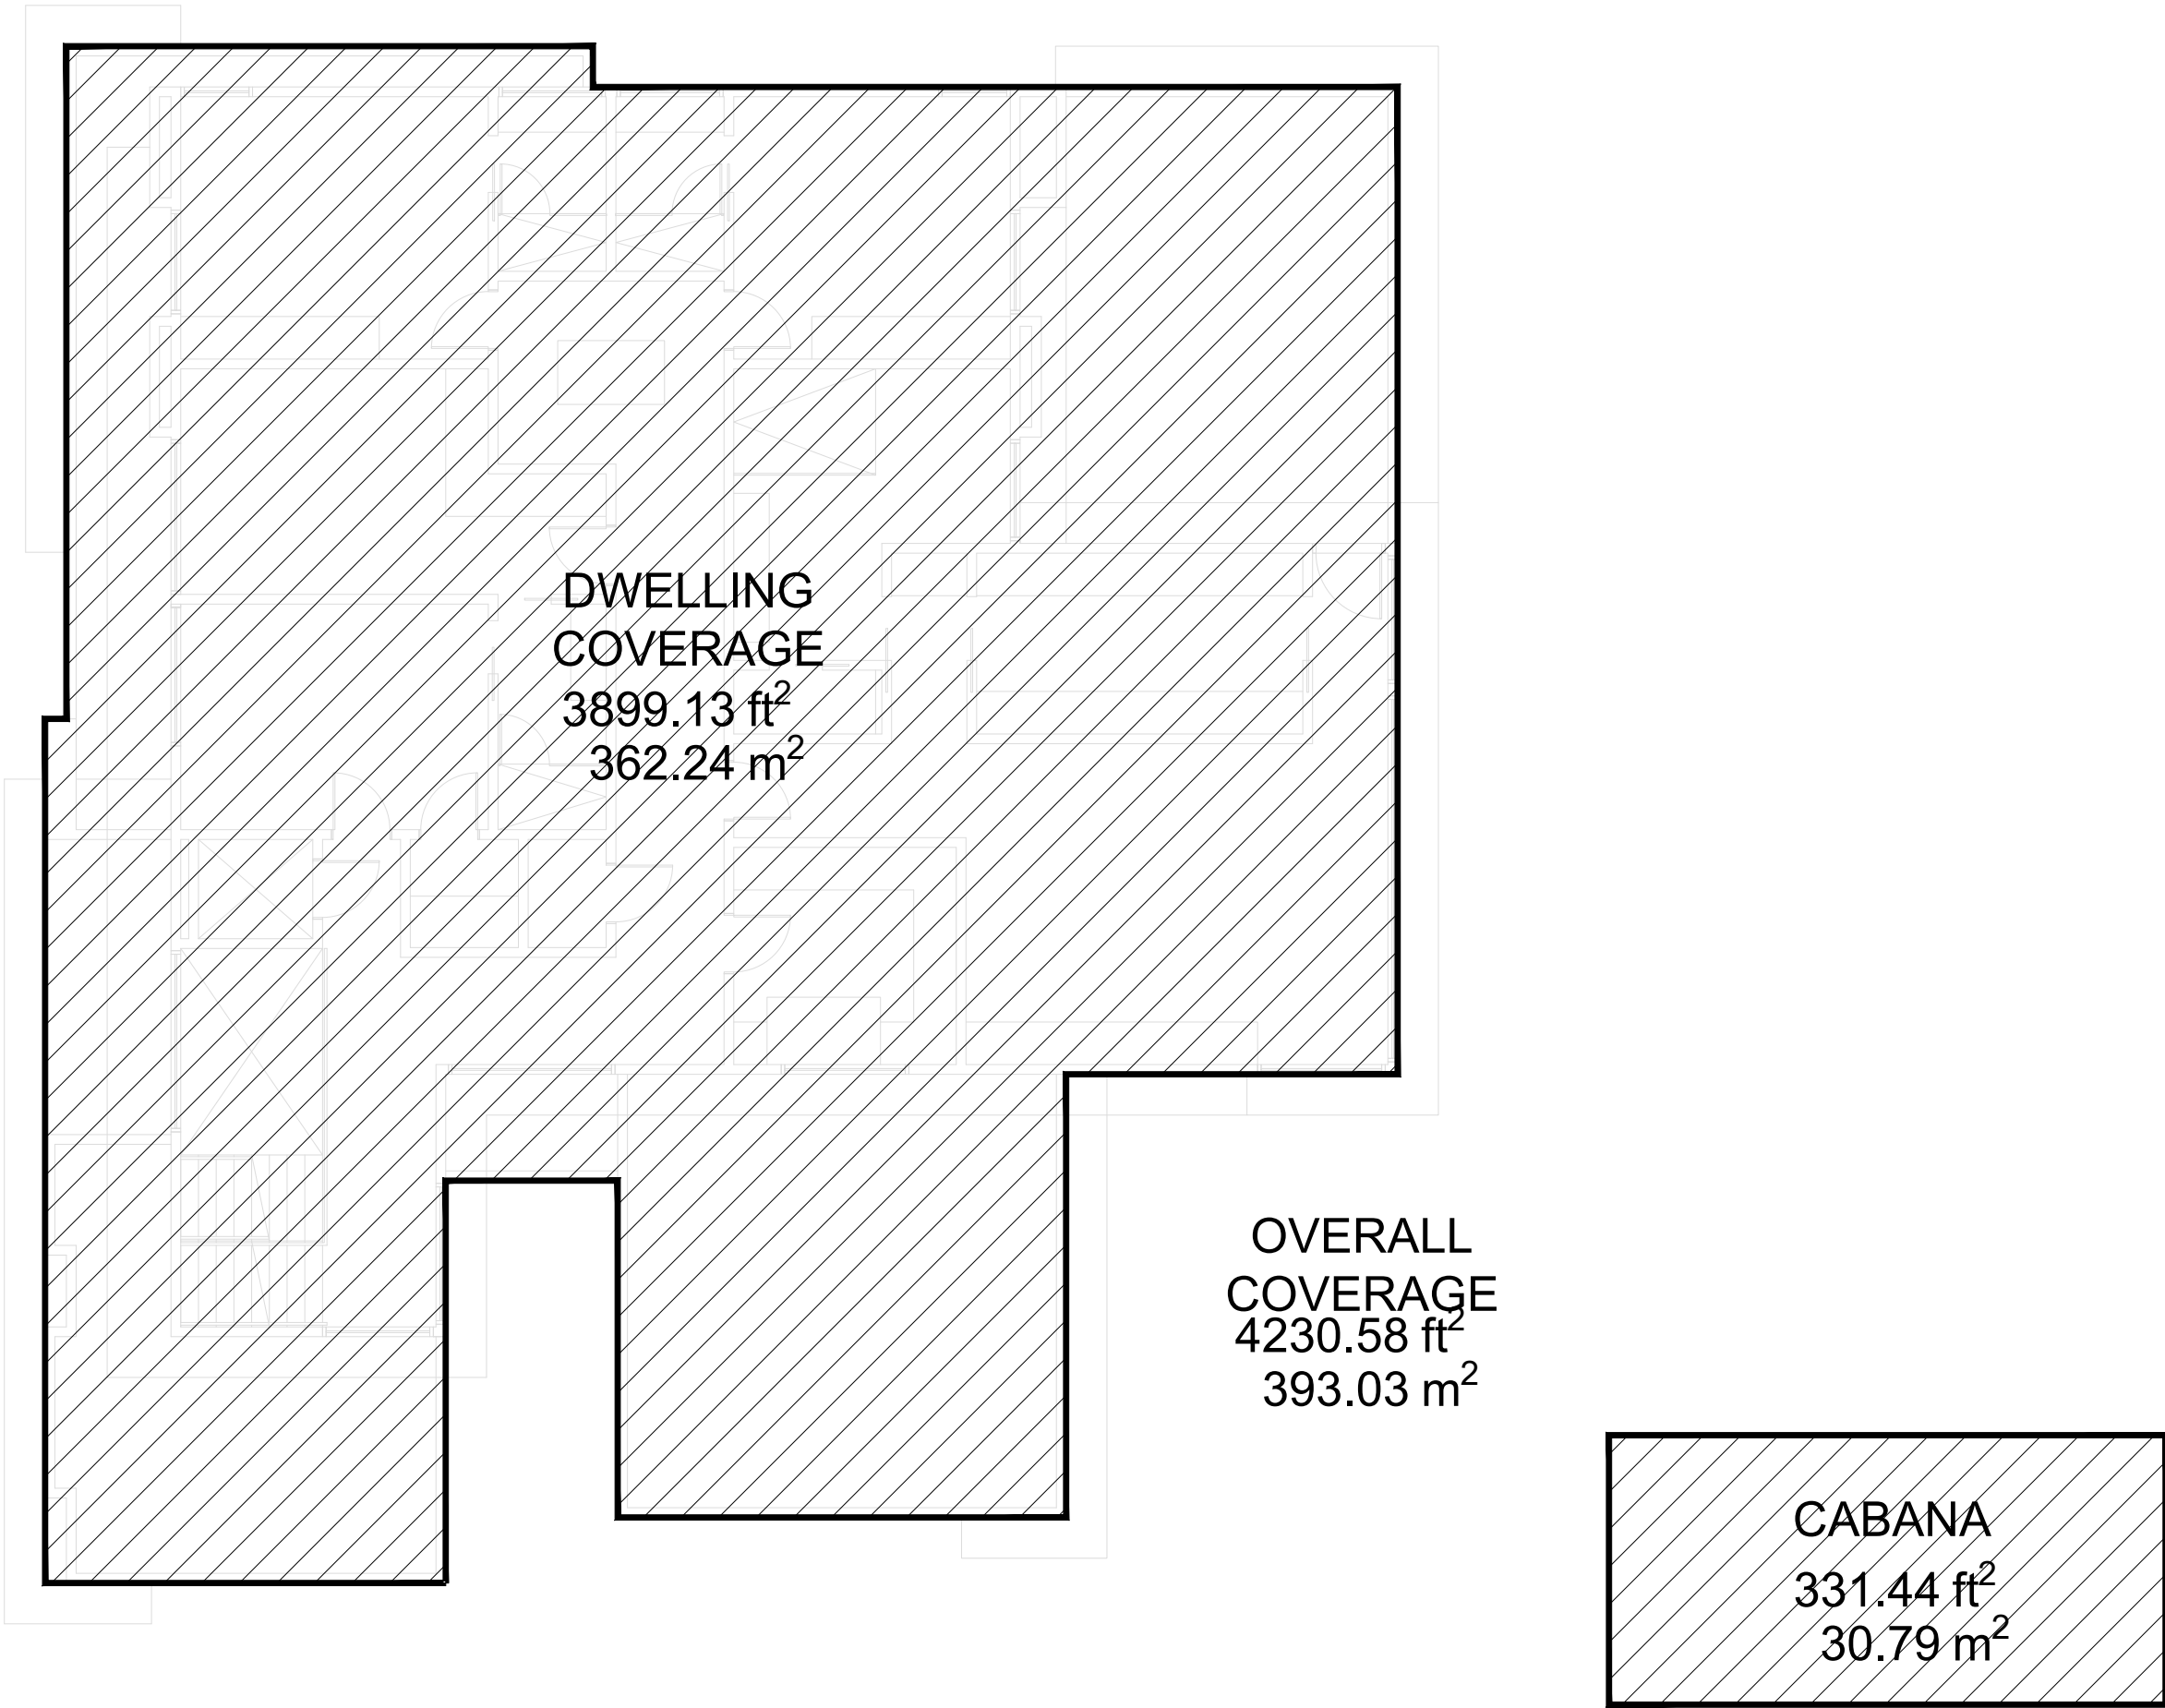

3
Z1.01

Overall Coverage
Scale 1:100

DO NOT SCALE DRAWINGS

Note:
1) Contractor to check all dimensions, specifications, set-on site and shall be responsible for reporting any discrepancy to the engineer and/or designer.

2) These plans are to remain and the property of the designer and must be returned upon request. These plans must not be used in any other location without the written approval of the designer.

3) All works to be in accordance with the Ontario Building Code.

DESIGN
STUDIO
smpl

Drawing Submissions:


Date:	Type:
2024.10.17	Planning
2025.01.23	Planning R1

57 Cox Drive,
Oakville, Ontario,
L6J 4P8

Reviewed By JT
Drawn By MM

Page
Z1.01

Zoning

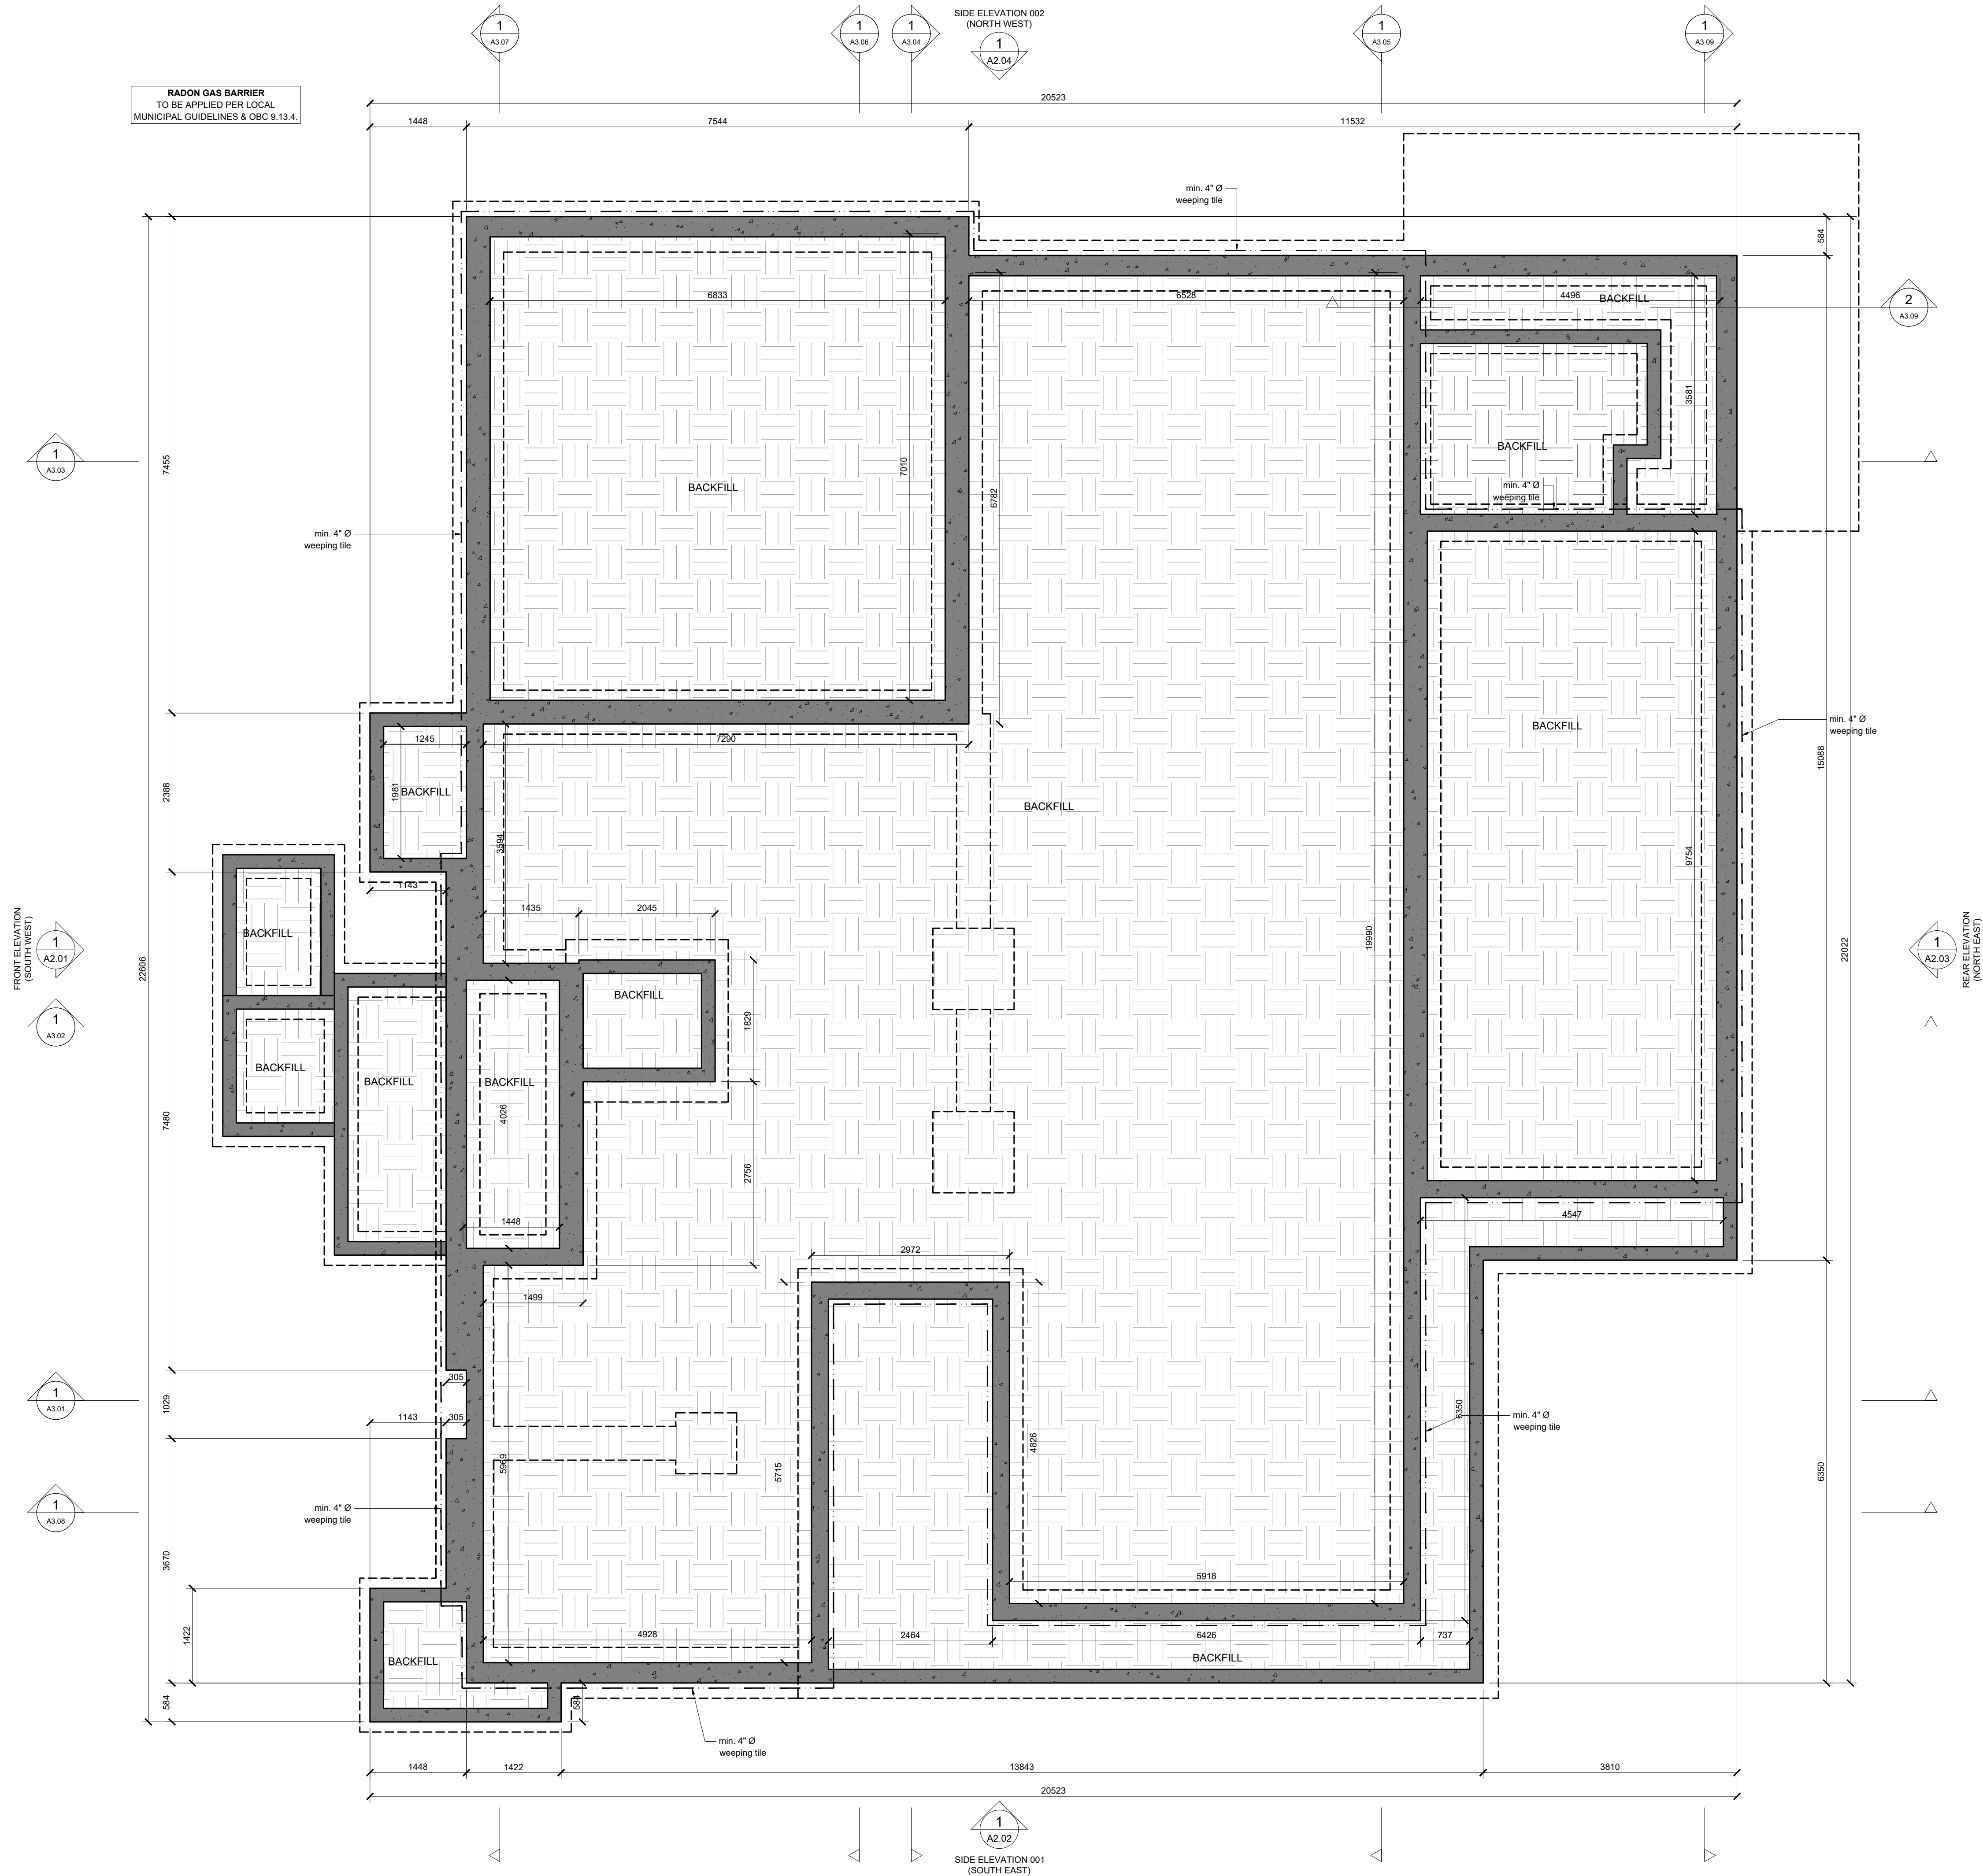

DO NOT SCALE DRAWINGS

- Note:
- 1) Contractor to check all dimensions, specifications, etc. on site and shall be responsible for reporting any discrepancy to the engineer and/or designer.
 - 2) These plans are to remain and the property of the designer and must be returned upon request. These plans must not be used in any other location without the written approval of the designer.
 - 3) All works to be in accordance with the Ontario Building Code.

smpl DESIGN STUDIO

Drawing Submissions:

Date:	Type:
2024.10.17	Planning
2025.01.23	Planning R1



57 Cox Drive,
Oakville, Ontario,
L6J 4P8

Reviewed By JT
Drawn By MM

Page
A1.01


Foundation
Plan

REAR ELEVATION

  



7976

SIDE ELEVATION 002

 


3861

SIDE ELEVATION 001

  

BACKFILL

 

FRONT ELEVATION

DO NOT SCALE DRAWINGS

- Note:
- 1) Contractor to check all dimensions, specifications, ect.on site and shall be responsible for reporting any discrepancy to the engineer and/ or designer.
 - 2) These plans are to remain and the property of the designer and must be returned upon request. These plans must not be used in any other location without the written approval of the designer.
 - 3) All works to be in accordance with the Ontario Building Code.

smp | DESIGN STUDIO

Drawing Submissions:

Date:	Type:
2024.12.03	Planning

57 Cox Drive,
Oakville, Ontario,
L6J 4P8

Reviewed By JT
Drawn By MM

Page
B1.01

Foundation
Plan



Foundation Plan
Scale 1:50

57 Cox Drive,
Oakville, Ontario
L6J 4P8

Project Description:
- New 2-Story
Residential Dwelling
With Attached Garage
Rear Yard covered Patio
& Pool



Square Footage:

Basement	2562.50 ft ²	238.06 m ²
Main	2484.20 ft ²	230.79 m ²
Second	2419.67 ft ²	224.79 m ²
Garage	602.14 ft ²	55.94 m ²

Architectural Design Firm:
SMPL Design Studio
Address: 15 Colbourne St,
Hamilton, Ontario

Postal: L8R 2G2

Phone: 905-529-7675



DO NOT SCALE DRAWINGS

Note:
1) Contractor to check all dimensions, specifications, action site and shall be responsible for reporting any discrepancy to the engineer and/or designer.
2) These plans are to remain and the property of the designer and must be returned upon request. These plans must not be used in any other location without the written approval of the designer.
3) All works to be in accordance with the Ontario Building Code.

smpl DESIGN STUDIO

Drawing Submissions:	
Date:	Type:
2024.10.17	Planning
2025.01.23	Planning R1

57 Cox Drive,
Oakville, Ontario,
L6J 4P8

Reviewed By	JT
Drawn By	MM
Page	A0.01

57 Cox Drive, Oakville, Ontario L6J 4P8

Project Description: - Detached Cabana



Square Footage:

Cabana 331.44 ft² 30.79 m²


Architectural Design Firm:

SMPL Design Studio

Address: 15 Colbourne St,
Hamilton, Ontario

Postal: L8R 2G2

Phone: 905-529-7675

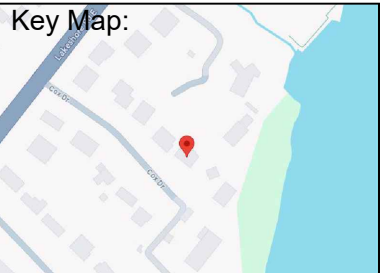


DO NOT SCALE DRAWINGS

Note:

1) Contractor to check all dimensions, specifications, ect.on site and shall be responsible for reporting any discrepancy to the engineer and/ or designer.

2) These plans are to remain and the property of the designer and must be returned upon request. These plans must not be used in any other location without the written approval of the designer.

3) All works to be in accordance with the Ontario Building Code.

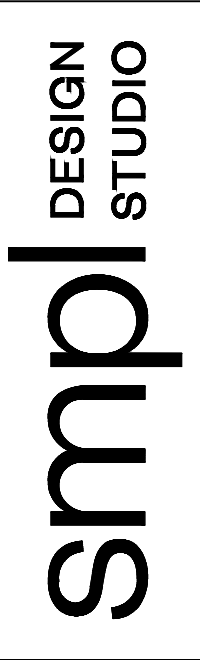




Drawing Submissions:	
Date:	Type:
2024.12.03	Planning

57 Cox Drive,
Oakville, Ontario,
L6J 4P8




Reviewed By	JT
Drawn By	MM
Page	B0.01

Cover Page

REAR ELEVATION

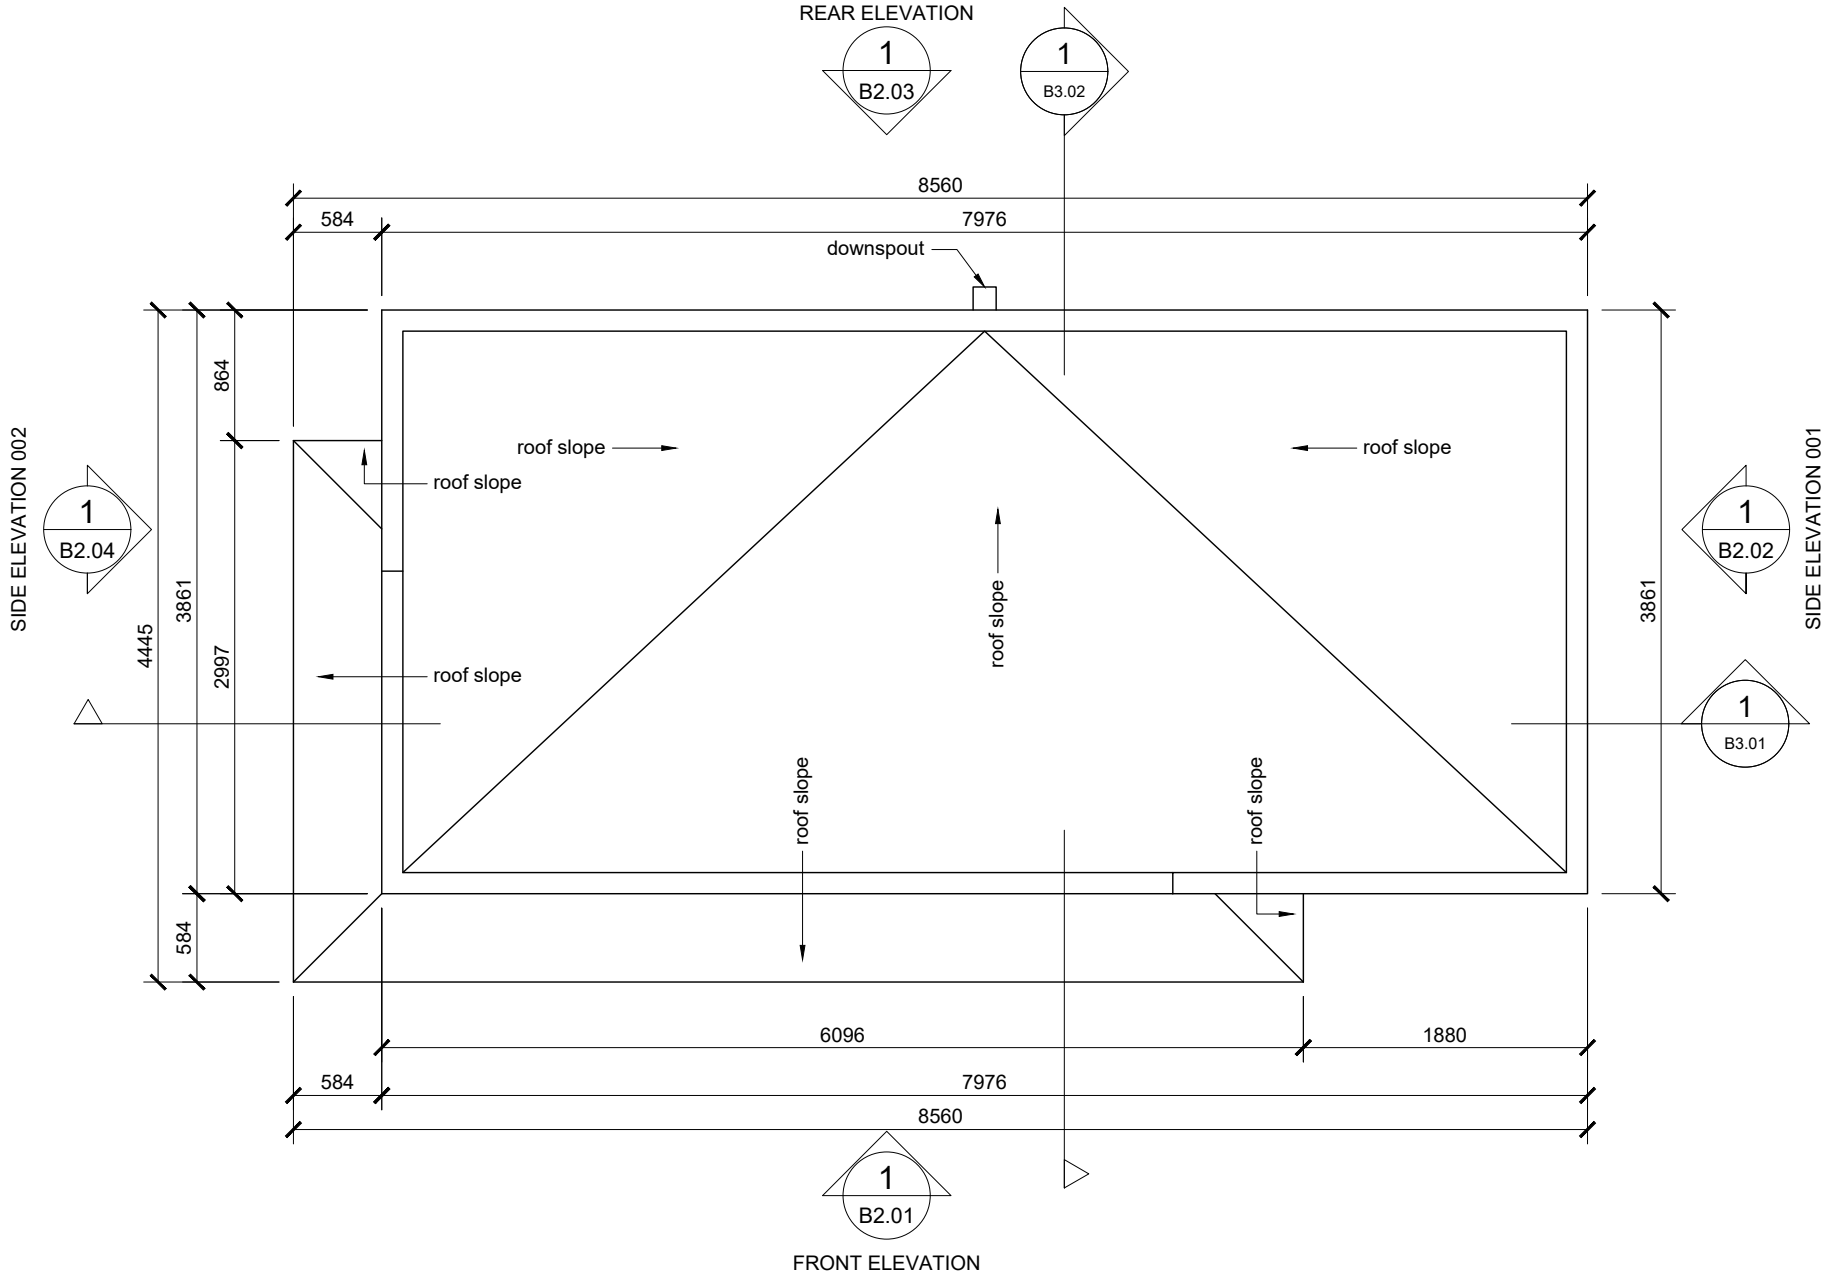  


FRONT ELEVATION

   

SIDE ELEVATION 001

SIDE ELEVATION 002

 

DO NOT SCALE DRAWINGS

- Note:
- 1) Contractor to check all dimensions, specifications, ect.on site and shall be responsible for reporting any discrepancy to the engineer and/ or designer.
 - 2) These plans are to remain and the property of the designer and must be returned upon request. These plans must not be used in any other location without the written approval of the designer.
 - 3) All works to be in accordance with the Ontario Building Code.

smp DESIGN STUDIO

Drawing Submissions:

Date: 2024.12.03 Type: Planning

57 Cox Drive,
Oakville, Ontario,
L6J 4P8


Reviewed By JT
Drawn By MM

Page
B1.03

Roof Plan



Roof Plan
Scale 1:50

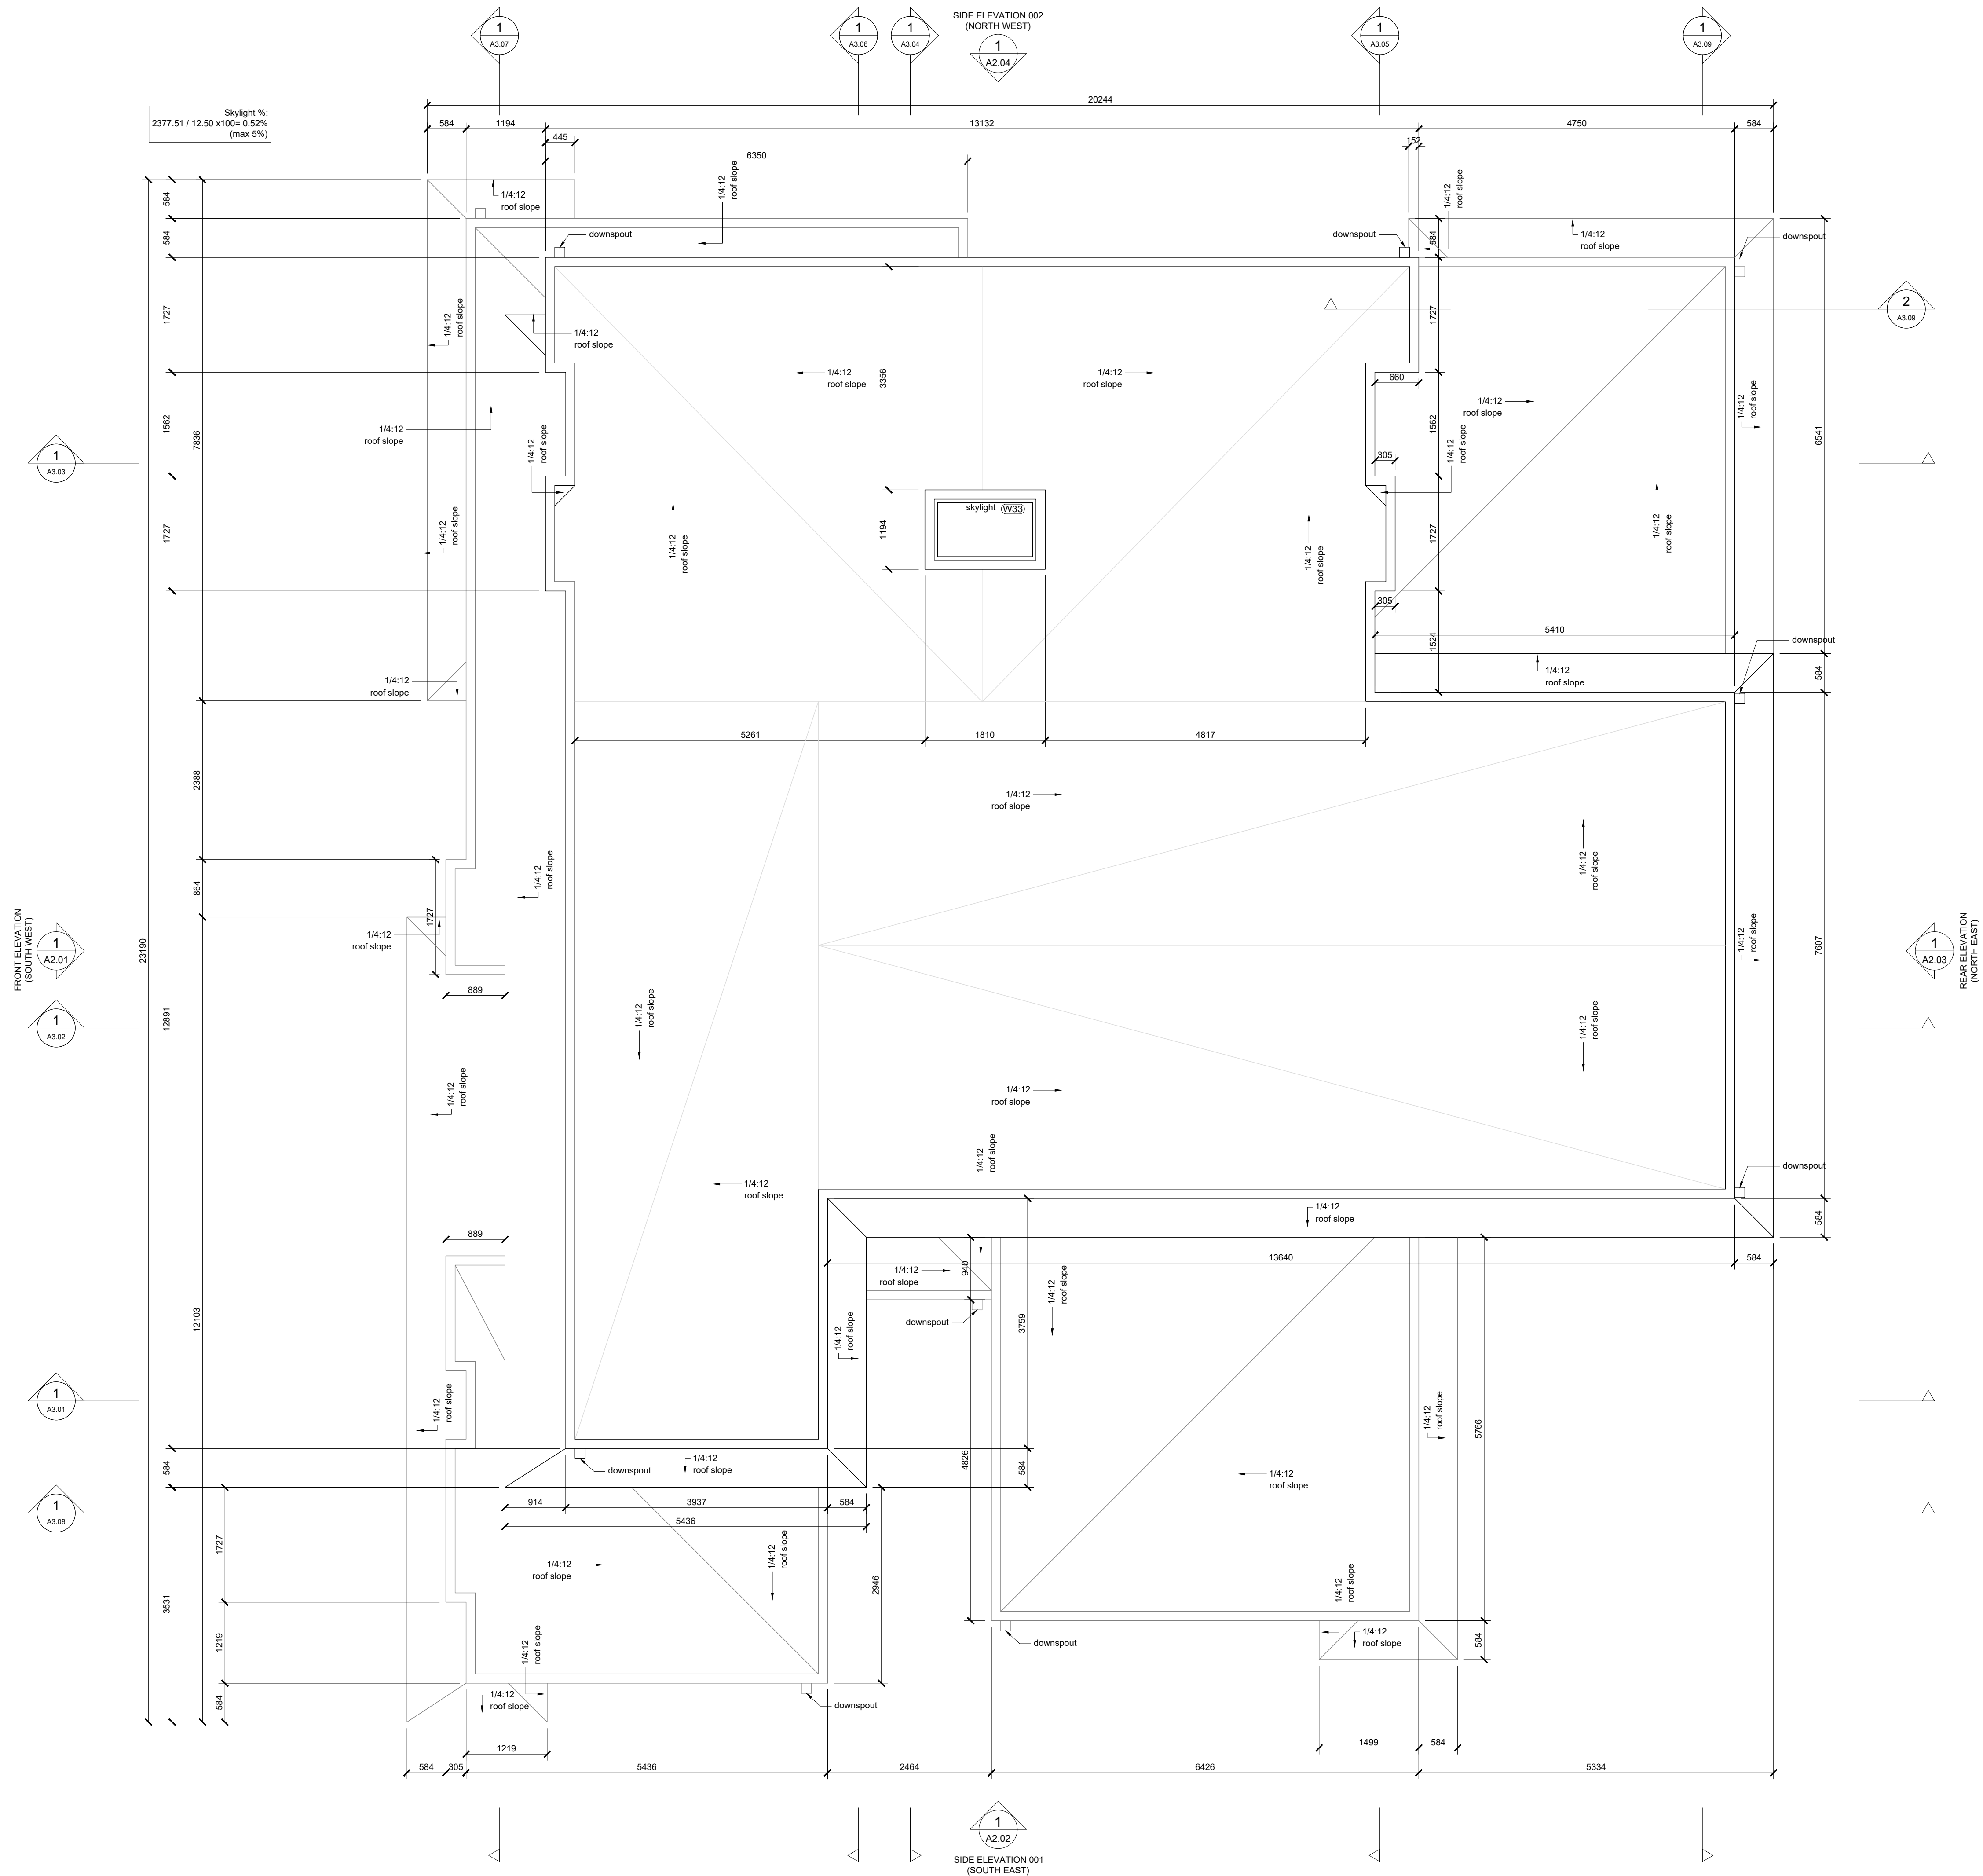

DO NOT SCALE DRAWINGS

- Note:
- 1) Contractor to check all dimensions, specifications, set-on site and shall be responsible for reporting any discrepancy to the engineer and/or designer.
 - 2) These plans are to remain and the property of the designer and must be returned upon request. These plans must not be used in any other location without the written approval of the designer.
 - 3) All works to be in accordance with the Ontario Building Code.

DESIGN
STUDIO
smp

Drawing Submissions:

Date:	Type:
2024.10.17	Planning
2025.01.23	Planning R1

57 Cox Drive,
Oakville, Ontario,
L6J 4P8

Reviewed By JT

Drawn By MM

Page

A1.05

Roof Plan

DO NOT SCALE DRAWINGS

- Note:
- 1) Contractor to check all dimensions, specifications, ect.on site and shall be responsible for reporting any discrepancy to the engineer and/ or designer.
 - 2) These plans are to remain and the property of the designer and must be returned upon request. These plans must not be used in any other location without the written approval of the designer.
 - 3) All works to be in accordance with the Ontario Building Code.

smp | DESIGN STUDIO

Drawing Submissions:


Date:	Type:
2024.12.03	Planning

57 Cox Drive,
Oakville, Ontario,
L6J 4P8

Reviewed By JT
Drawn By MM

Page
B2.04

Elevations

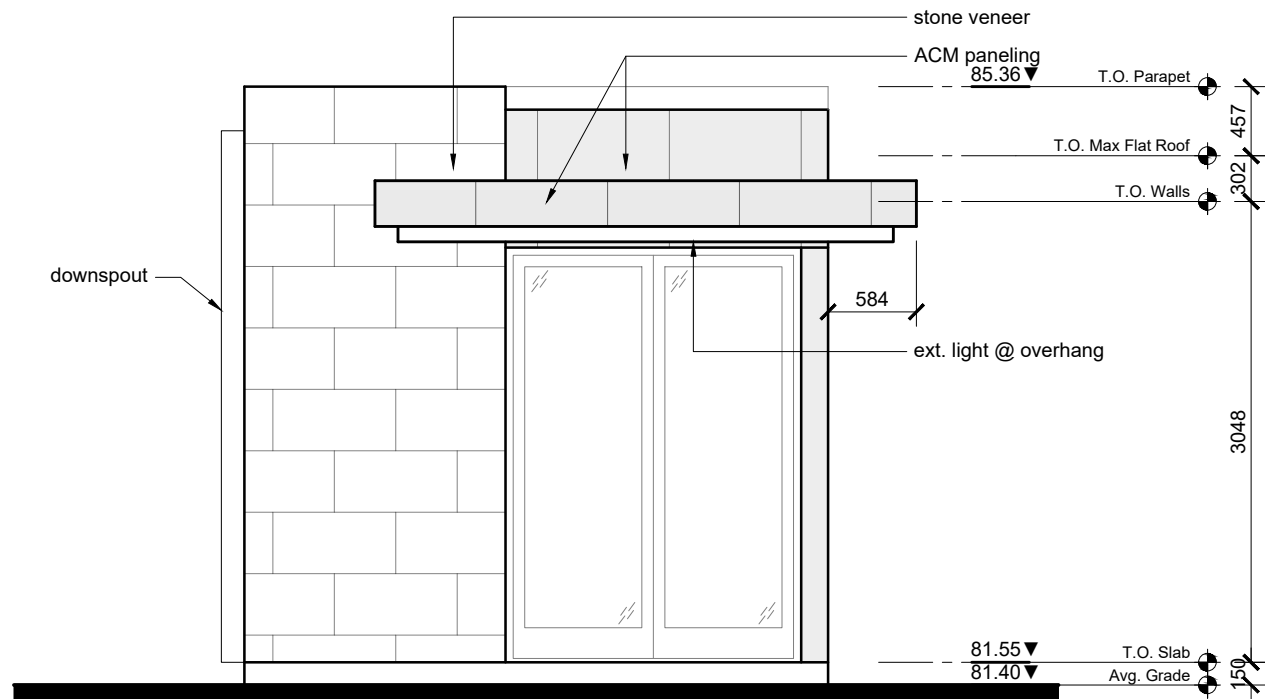

Proposed grade elevations & FFE have been based off following:

- Grading Plan by CivilGo Engineering Inc, dated 2024.11.18

DO NOT SCALE DRAWINGS

- Note:
- 1) Contractor to check all dimensions, specifications, ect.on site and shall be responsible for reporting any discrepancy to the engineer and/ or designer.
 - 2) These plans are to remain and the property of the designer and must be returned upon request. These plans must not be used in any other location without the written approval of the designer.
 - 3) All works to be in accordance with the Ontario Building Code.

DESIGN
STUDIO
smp

Drawing Submissions:


Date:	Type:
2024.12.03	Planning

57 Cox Drive,
Oakville, Ontario,
L6J 4P8

Reviewed By	JT
Drawn By	MM

Page
B2.03

Elevations

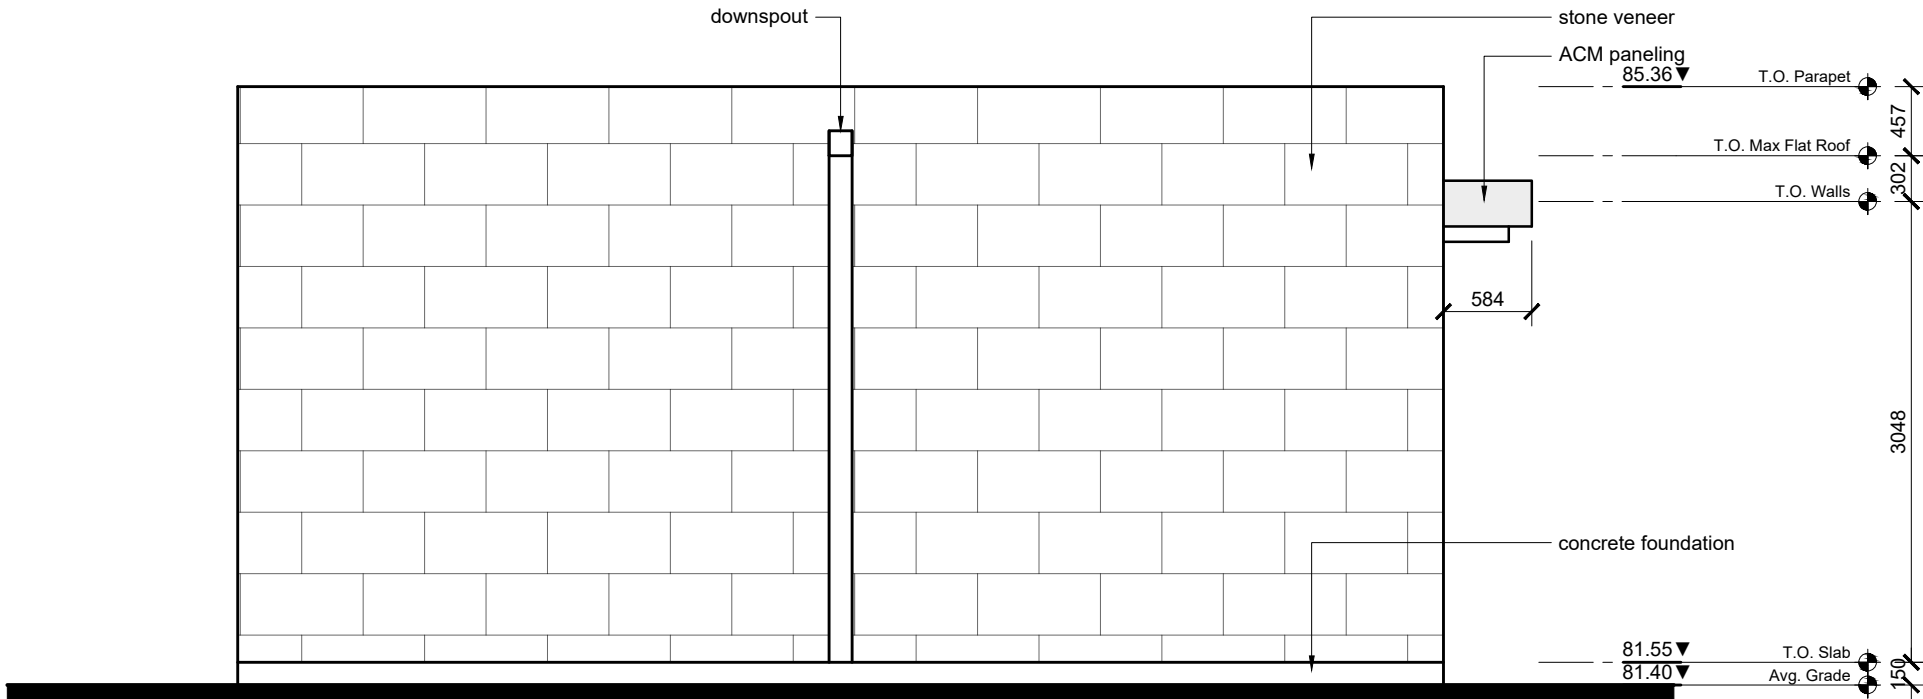

Proposed grade elevations & FFE have been based off following:

- Grading Plan by CivilGo Engineering Inc, dated 2024.11.18


DO NOT SCALE DRAWINGS

Note:

1) Contractor to check all dimensions, specifications, ect.on site and shall be responsible for reporting any discrepancy to the engineer and/ or designer.

2) These plans are to remain and the property of the designer and must be returned upon request. These plans must not be used in any other location without the written approval of the designer.

3) All works to be in accordance with the Ontario Building Code.

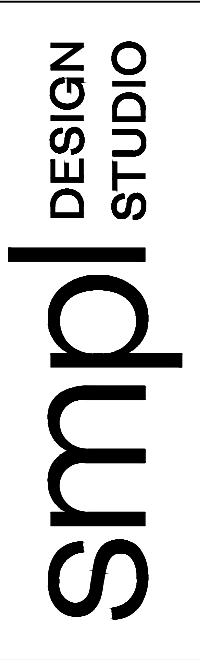


Drawing Submissions:	
Date:	Type:
2024.12.03	Planning

57 Cox Drive,
Oakville, Ontario,
L6J 4P8

Reviewed By	JT
Drawn By	MM
Page	
B2.02	

Elevations

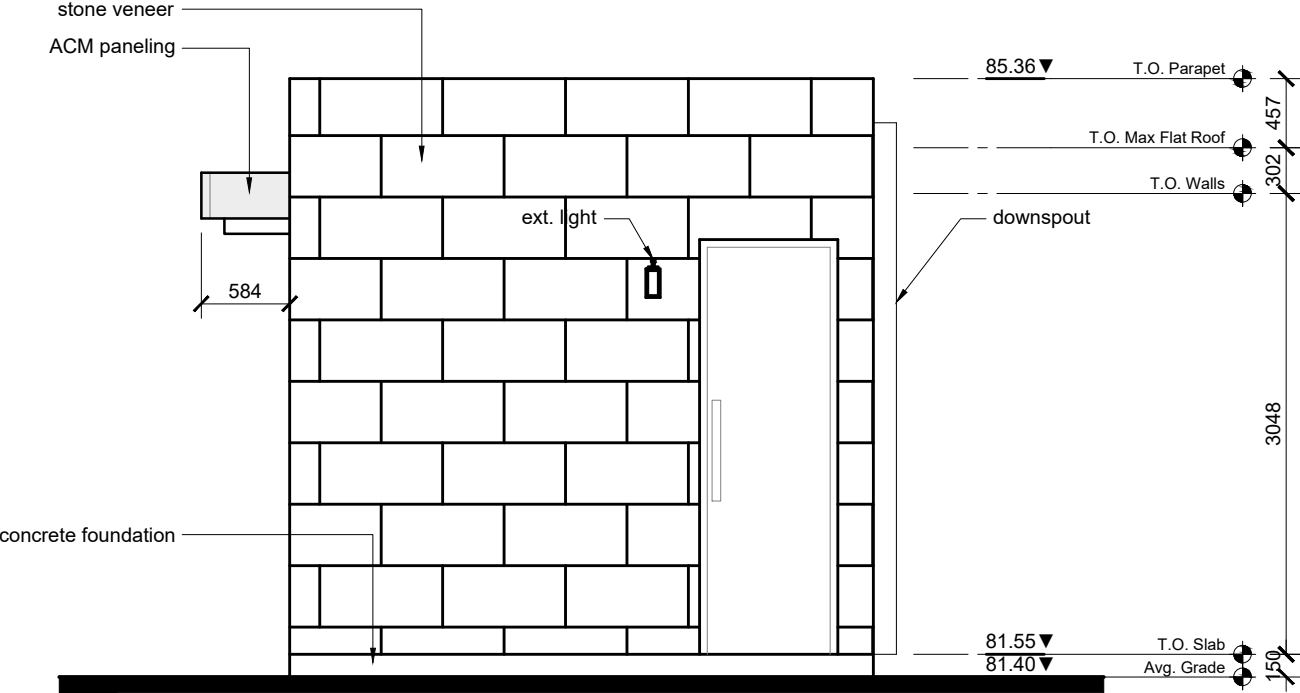

Proposed grade elevations & FFE have been based off following:

- Grading Plan by CivilGo Engineering Inc, dated 2024.11.18

DO NOT SCALE DRAWINGS

- Note:
- 1) Contractor to check all dimensions, specifications, ect.on site and shall be responsible for reporting any discrepancy to the engineer and/ or designer.
 - 2) These plans are to remain and the property of the designer and must be returned upon request. These plans must not be used in any other location without the written approval of the designer.
 - 3) All works to be in accordance with the Ontario Building Code.

smpl DESIGN STUDIO

Drawing Submissions:


Date:	Type:
2024.12.03	Planning

57 Cox Drive,
Oakville, Ontario,
L6J 4P8

Reviewed By	JT
Drawn By	MM

Page
B2.01

Elevations

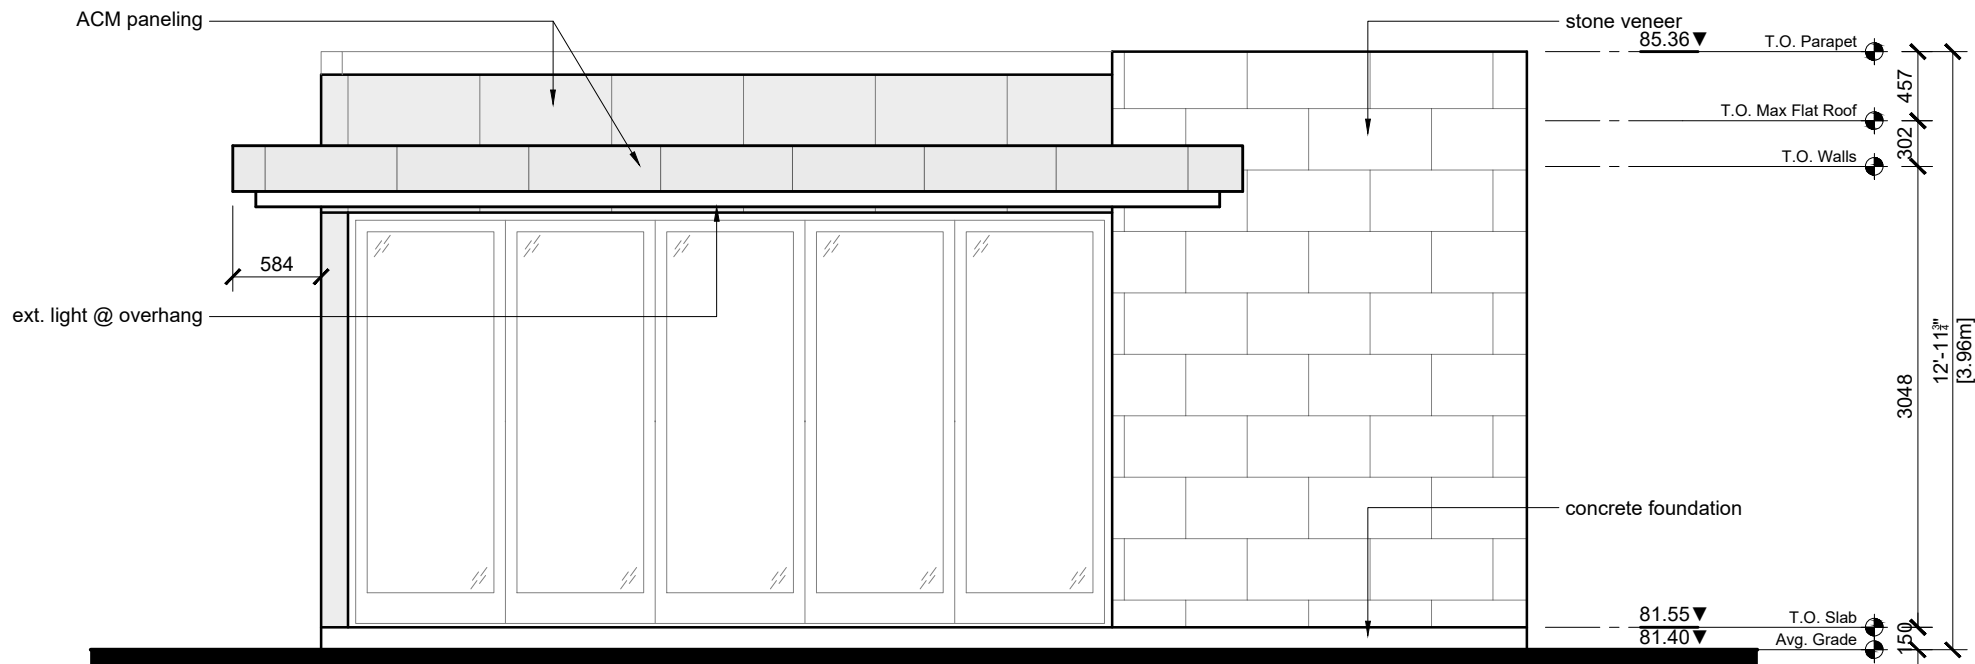

Proposed grade elevations & FFE have been based off following:

- Grading Plan by CivilGo Engineering Inc, dated 2024.11.18

DO NOT SCALE DRAWINGS

Note:
1) Contractor to check all dimensions, specifications, etc on site and shall be responsible for reporting any discrepancy to the engineer and/or designer.

2) These plans are to remain and the property of the designer and must be returned upon request. These plans must not be used in any other location without the written approval of the designer.

3) All works to be in accordance with the Ontario Building Code.

smpl
DESIGN
STUDIO

Drawing Submissions:


Date:	Type:
2024.10.17	Planning
2025.01.23	Planning R1

57 Cox Drive,
Oakville, Ontario,
L6J 4P8

Reviewed By JT
Drawn By MM

Page
A2.04

Elevations

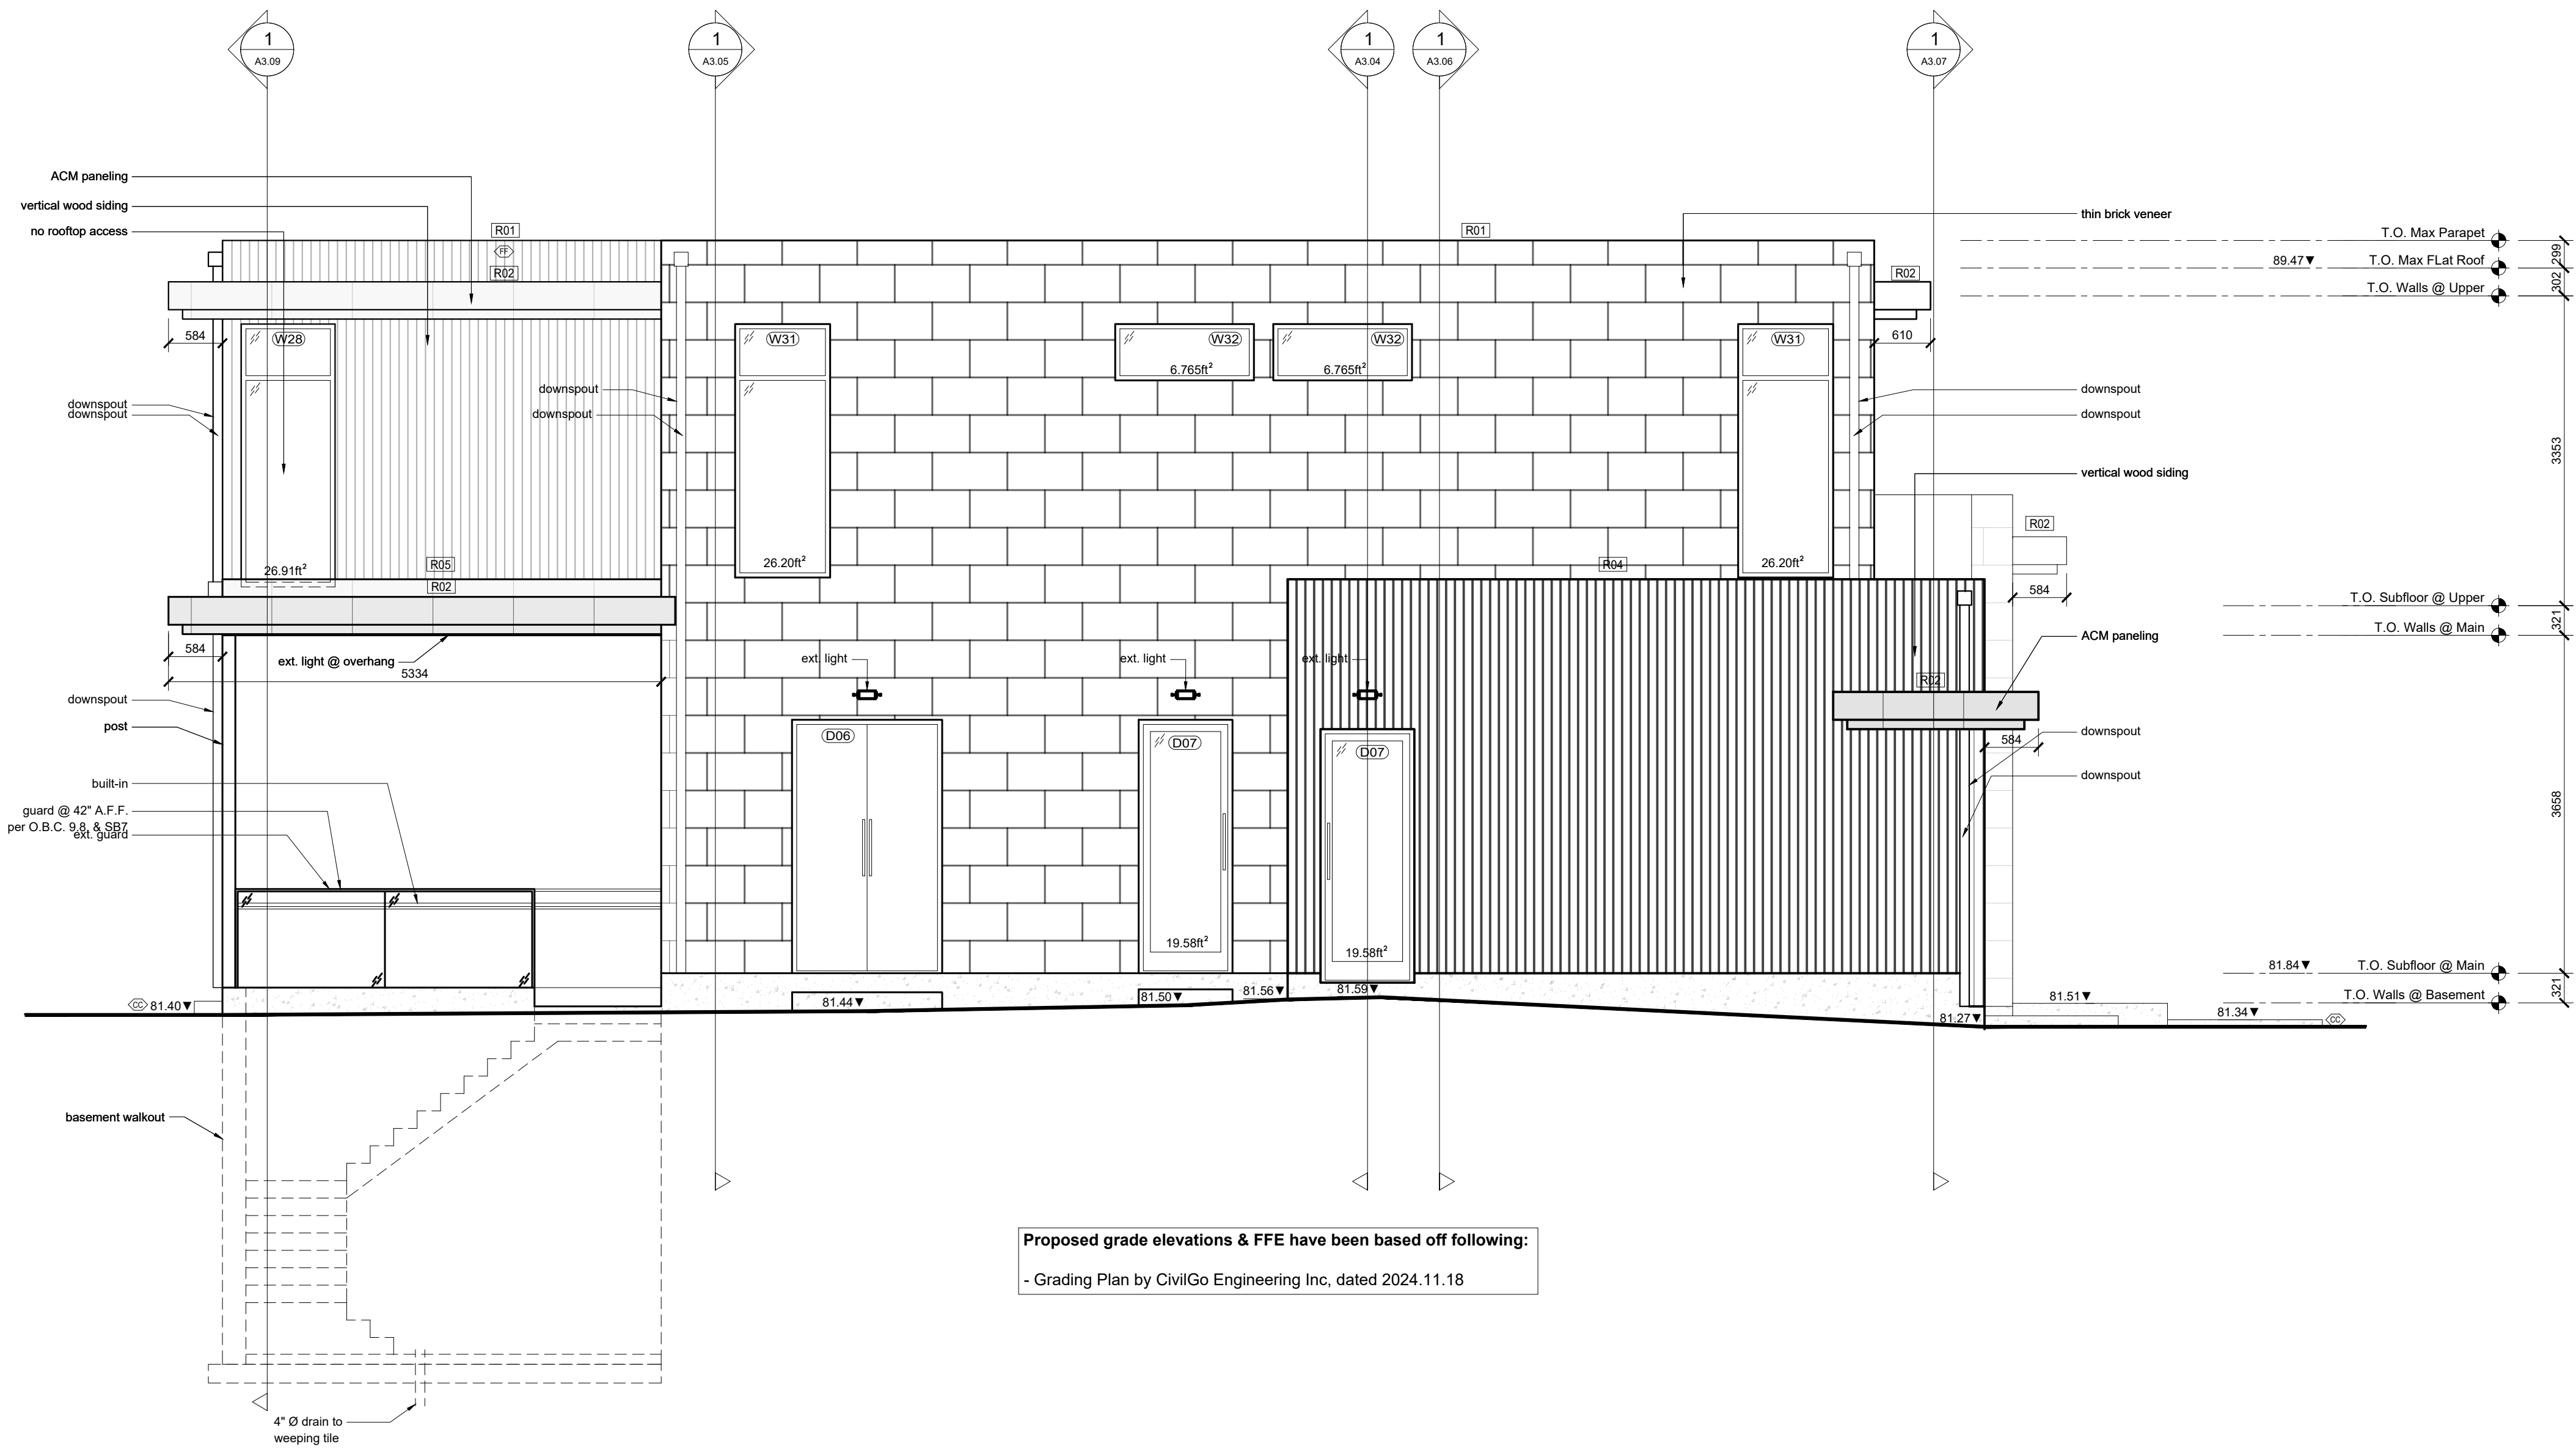

1
A2.04

Side Elevation 002 (North West)
Scale 1:50

DO NOT SCALE DRAWINGS

Note:
1) Contractor to check all dimensions, specifications, section title and shall be responsible for reporting any discrepancy to the engineer and/or designer.


2) These plans are to remain and the property of the designer and must be returned upon request. These plans must not be used in any other location without the written approval of the designer.

3) All works to be in accordance with the Ontario Building Code.

DESIGN
STUDIO
smp

Drawing Submissions:

Date:	Type:
2024.10.17	Planning
2025.01.23	Planning R1

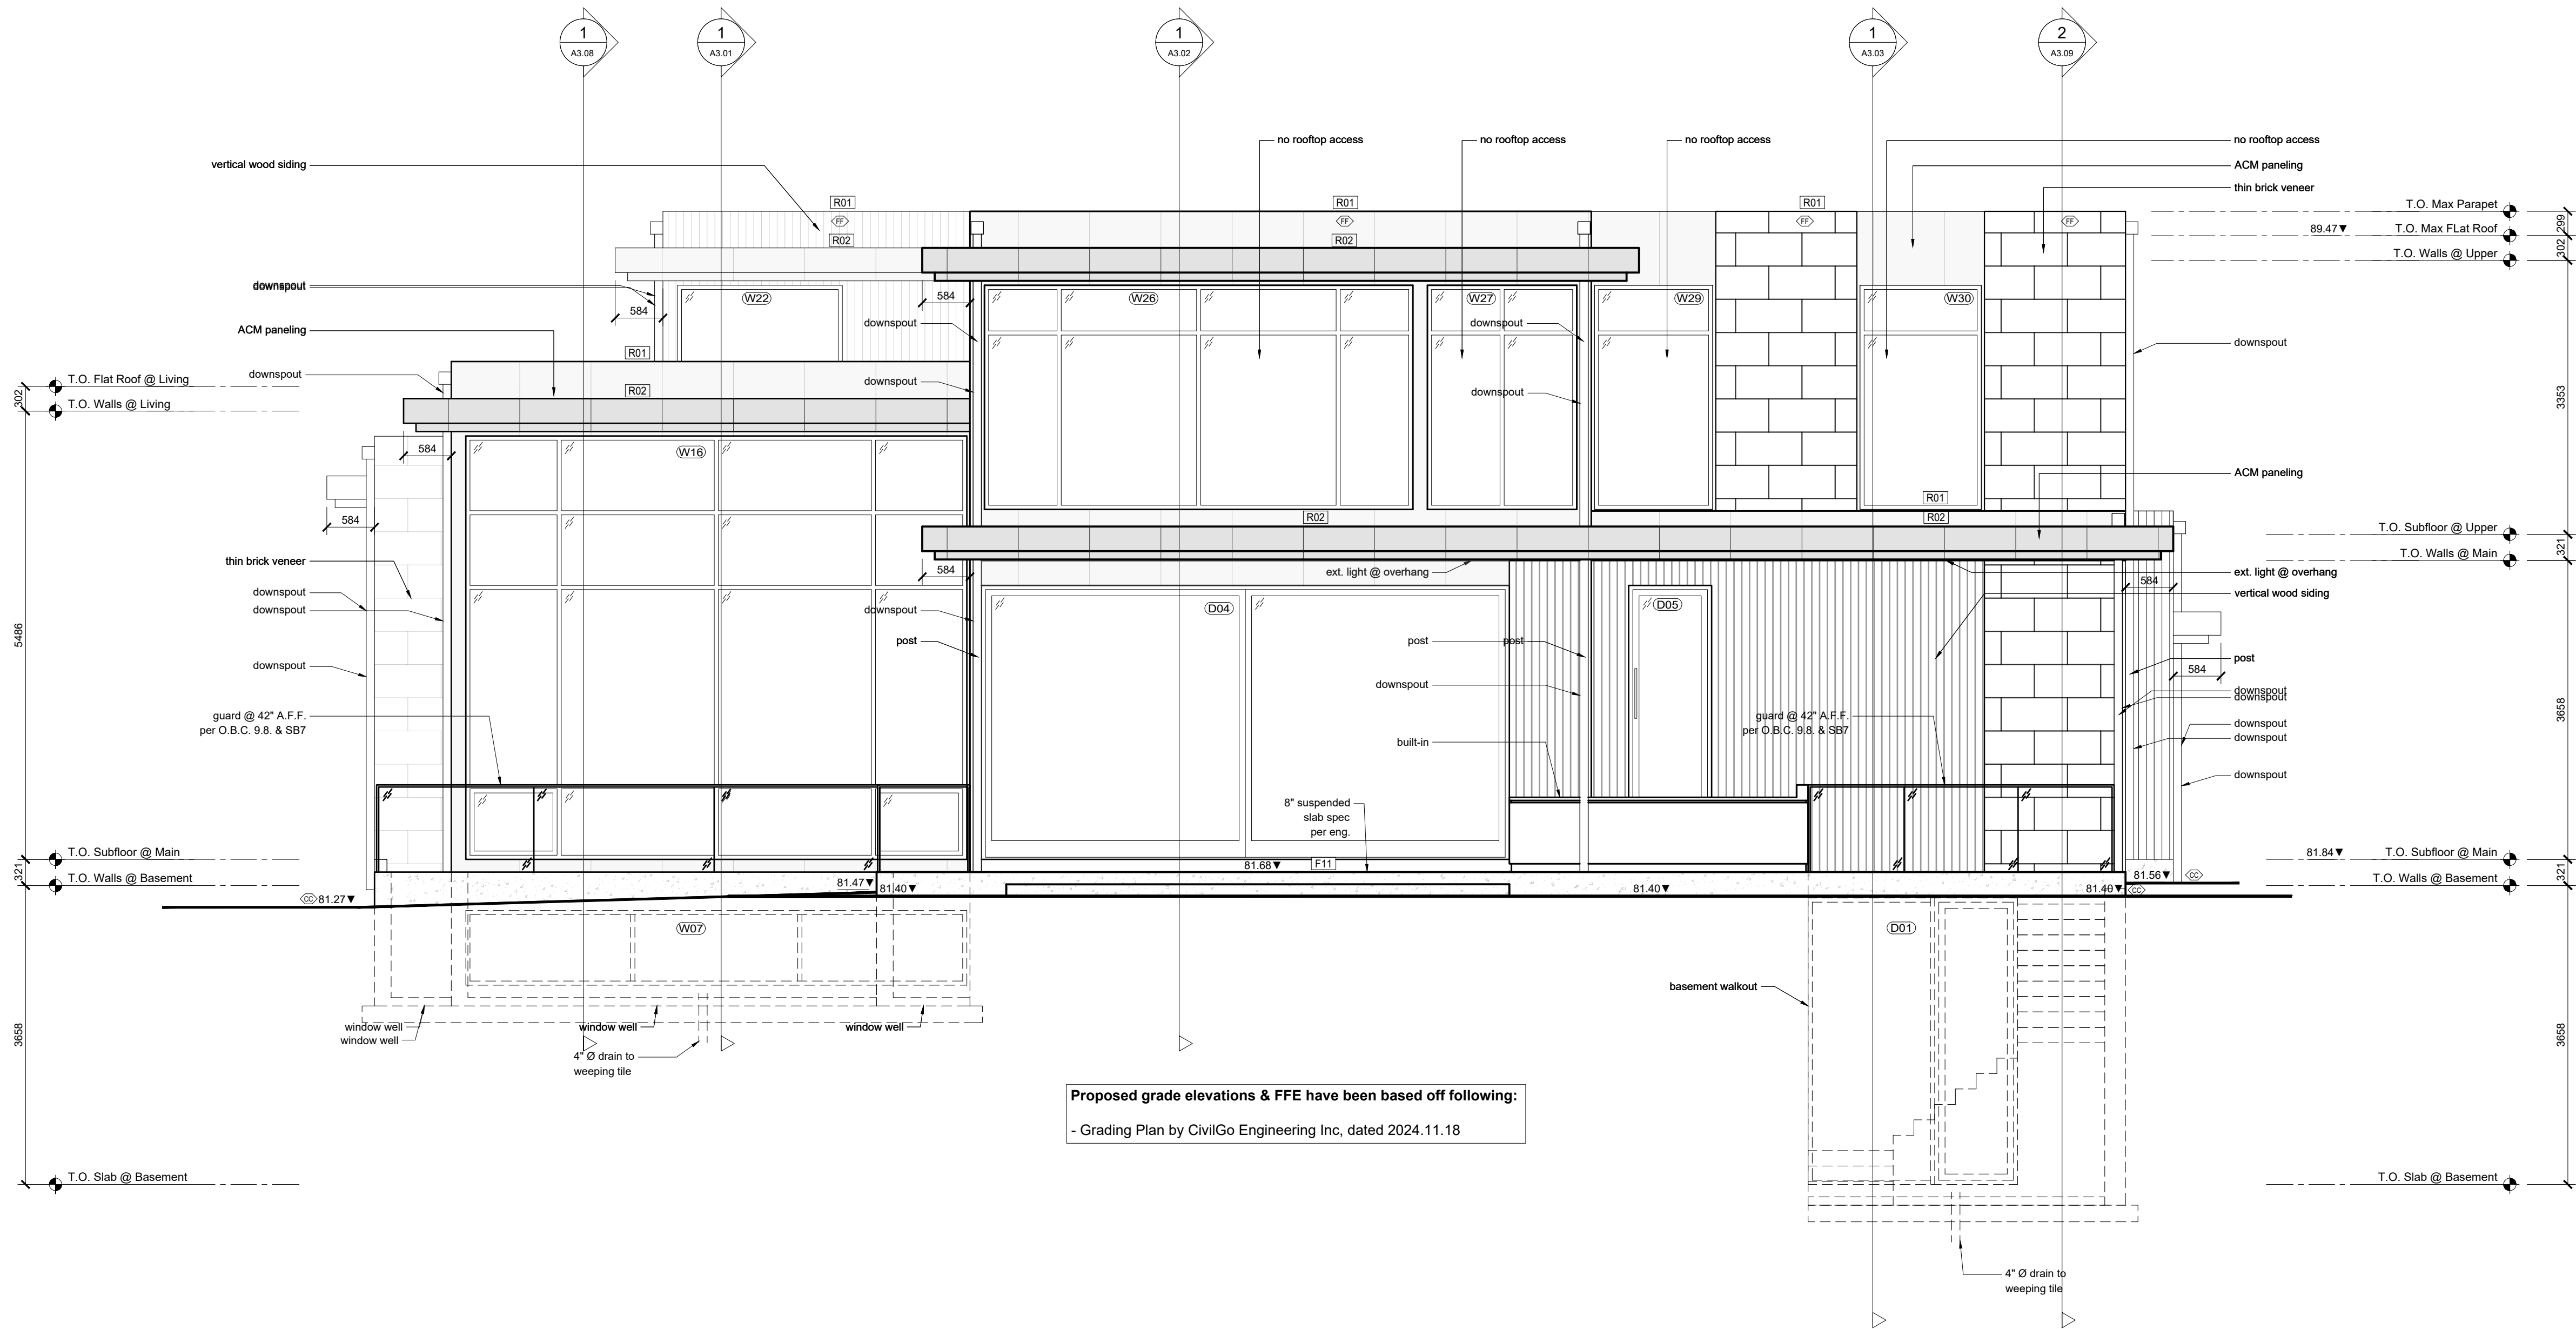

DO NOT SCALE DRAWINGS

Note:
1) Contractor to check all dimensions, specifications, etc on site and shall be responsible for reporting any discrepancy to the engineer and/or designer.


2) These plans are to remain and the property of the designer and must be returned upon request. These plans must not be used in any other location without the written approval of the designer.

3) All works to be in accordance with the Ontario Building Code.

DESIGN
STUDIO
smp

Drawing Submissions:

Date:	Type:
2024.10.17	Planning
2025.01.23	Planning R1

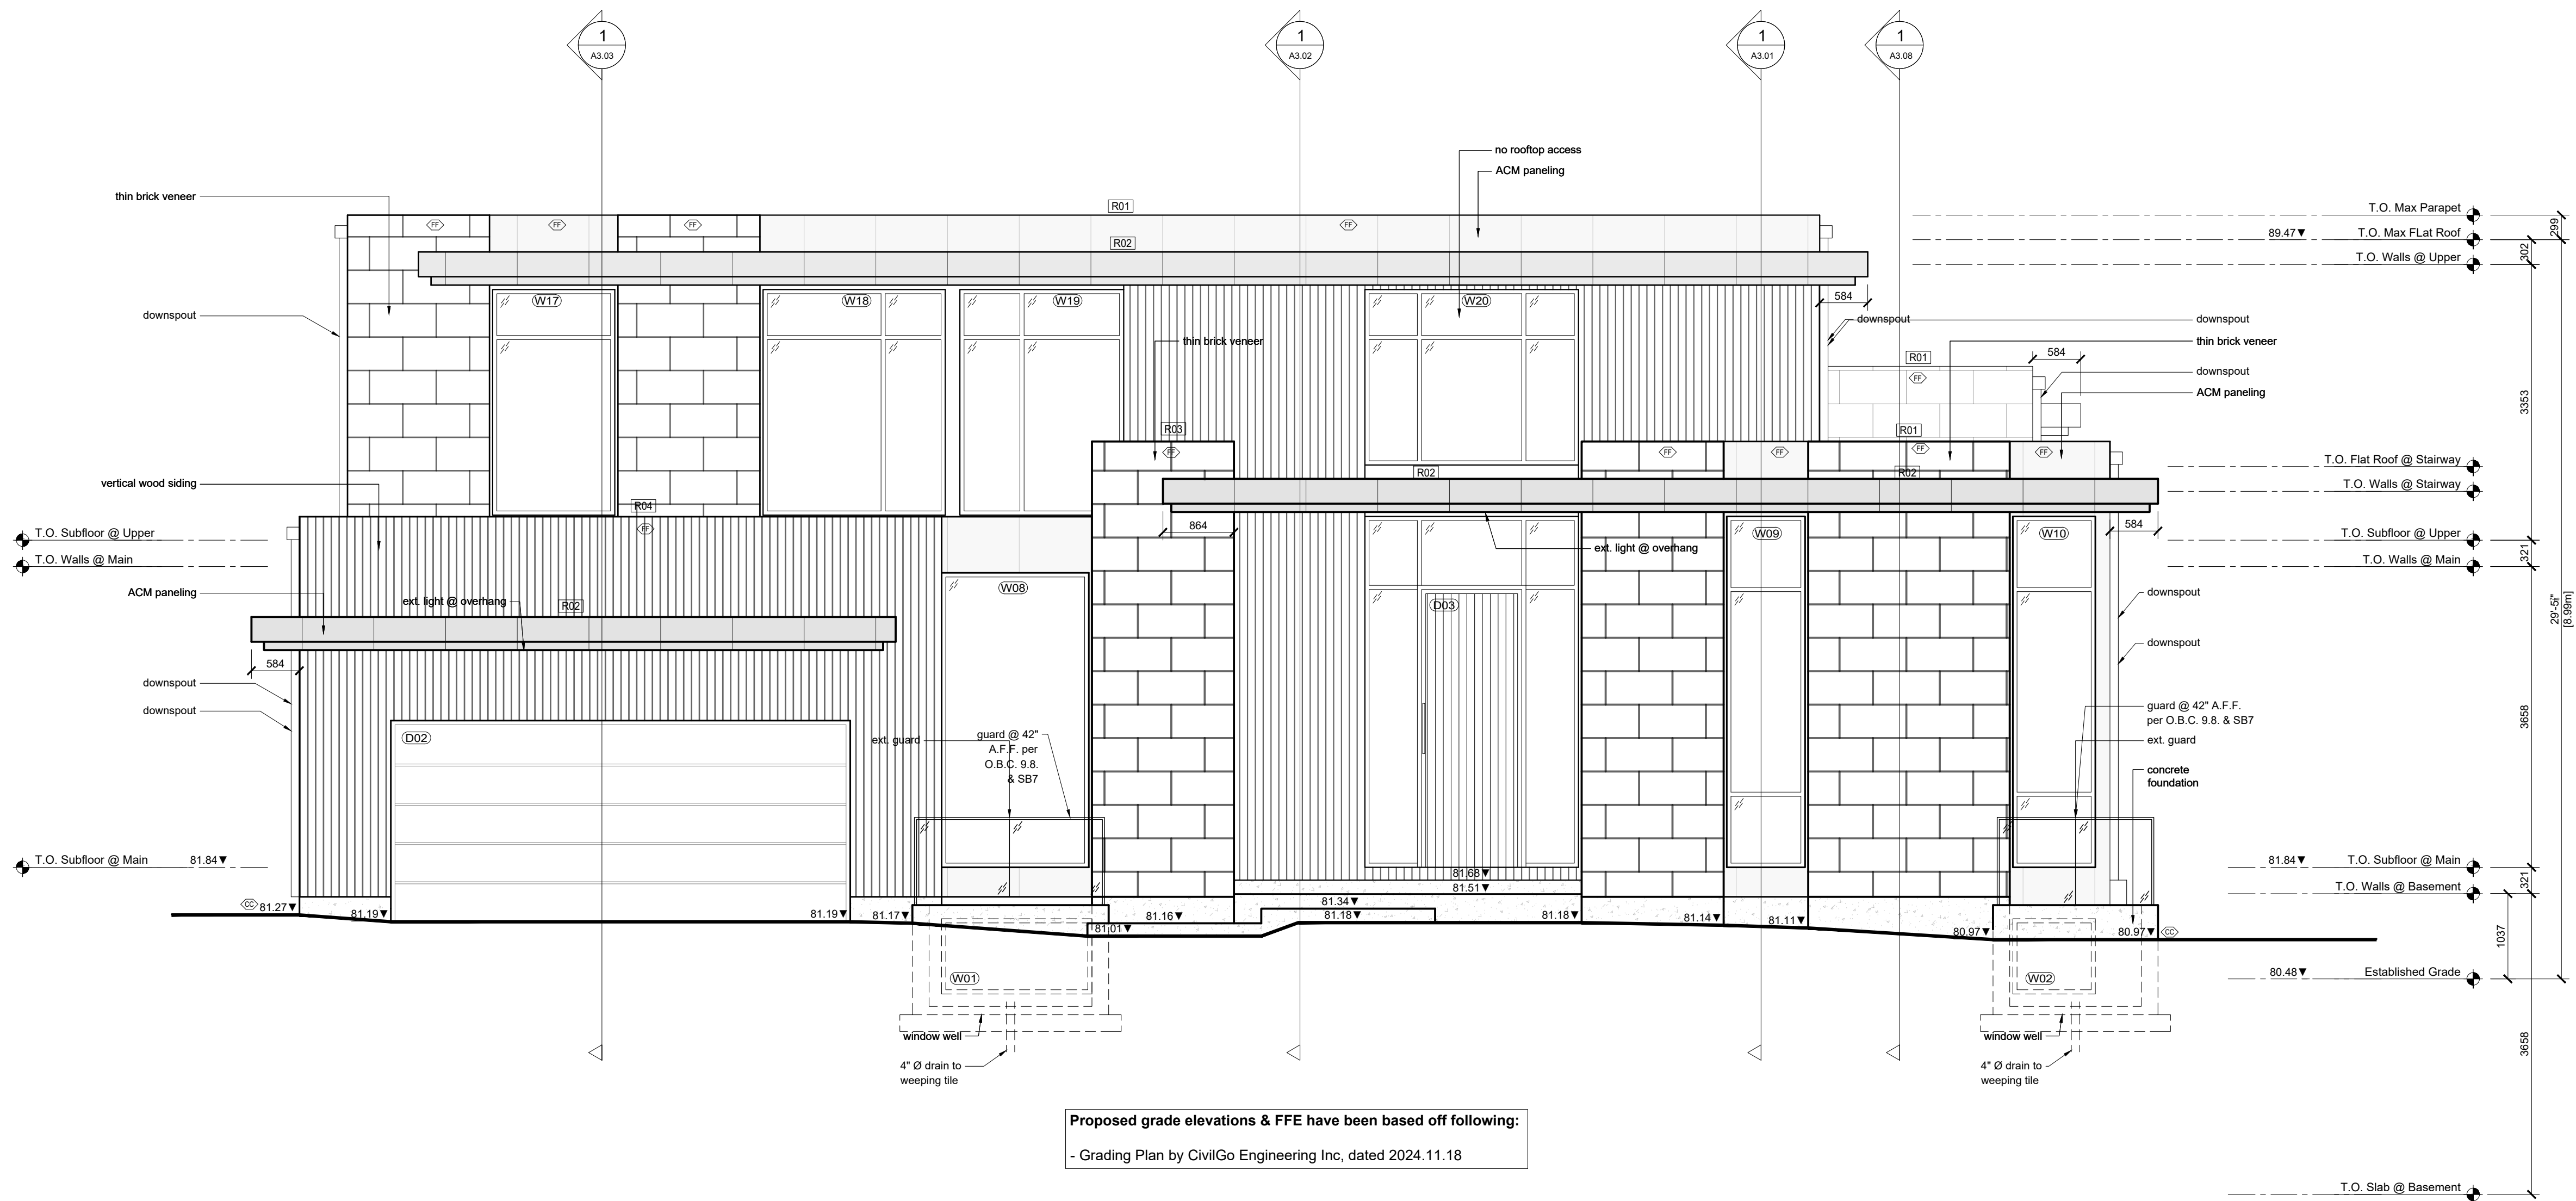

1
A2.01

Front Elevation (South West)
Scale 1:50

Reviewed By JT
Drawn By MM

Page
A2.01

Elevations

57 Cox Drive,
Oakville, Ontario,
L6J 4P8


DO NOT SCALE DRAWINGS

- Note:
- 1) Contractor to check all dimensions, specifications, etc on site and shall be responsible for reporting any discrepancy to the engineer and/or designer.
 - 2) These plans are to remain and the property of the designer and must be returned upon request. These plans must not be used in any other location without the written approval of the designer.
 - 3) All works to be in accordance with the Ontario Building Code.

DESIGN
STUDIO
smp

Drawing Submissions:

Date:	Type:
2024.10.17	Planning
2025.01.23	Planning R1

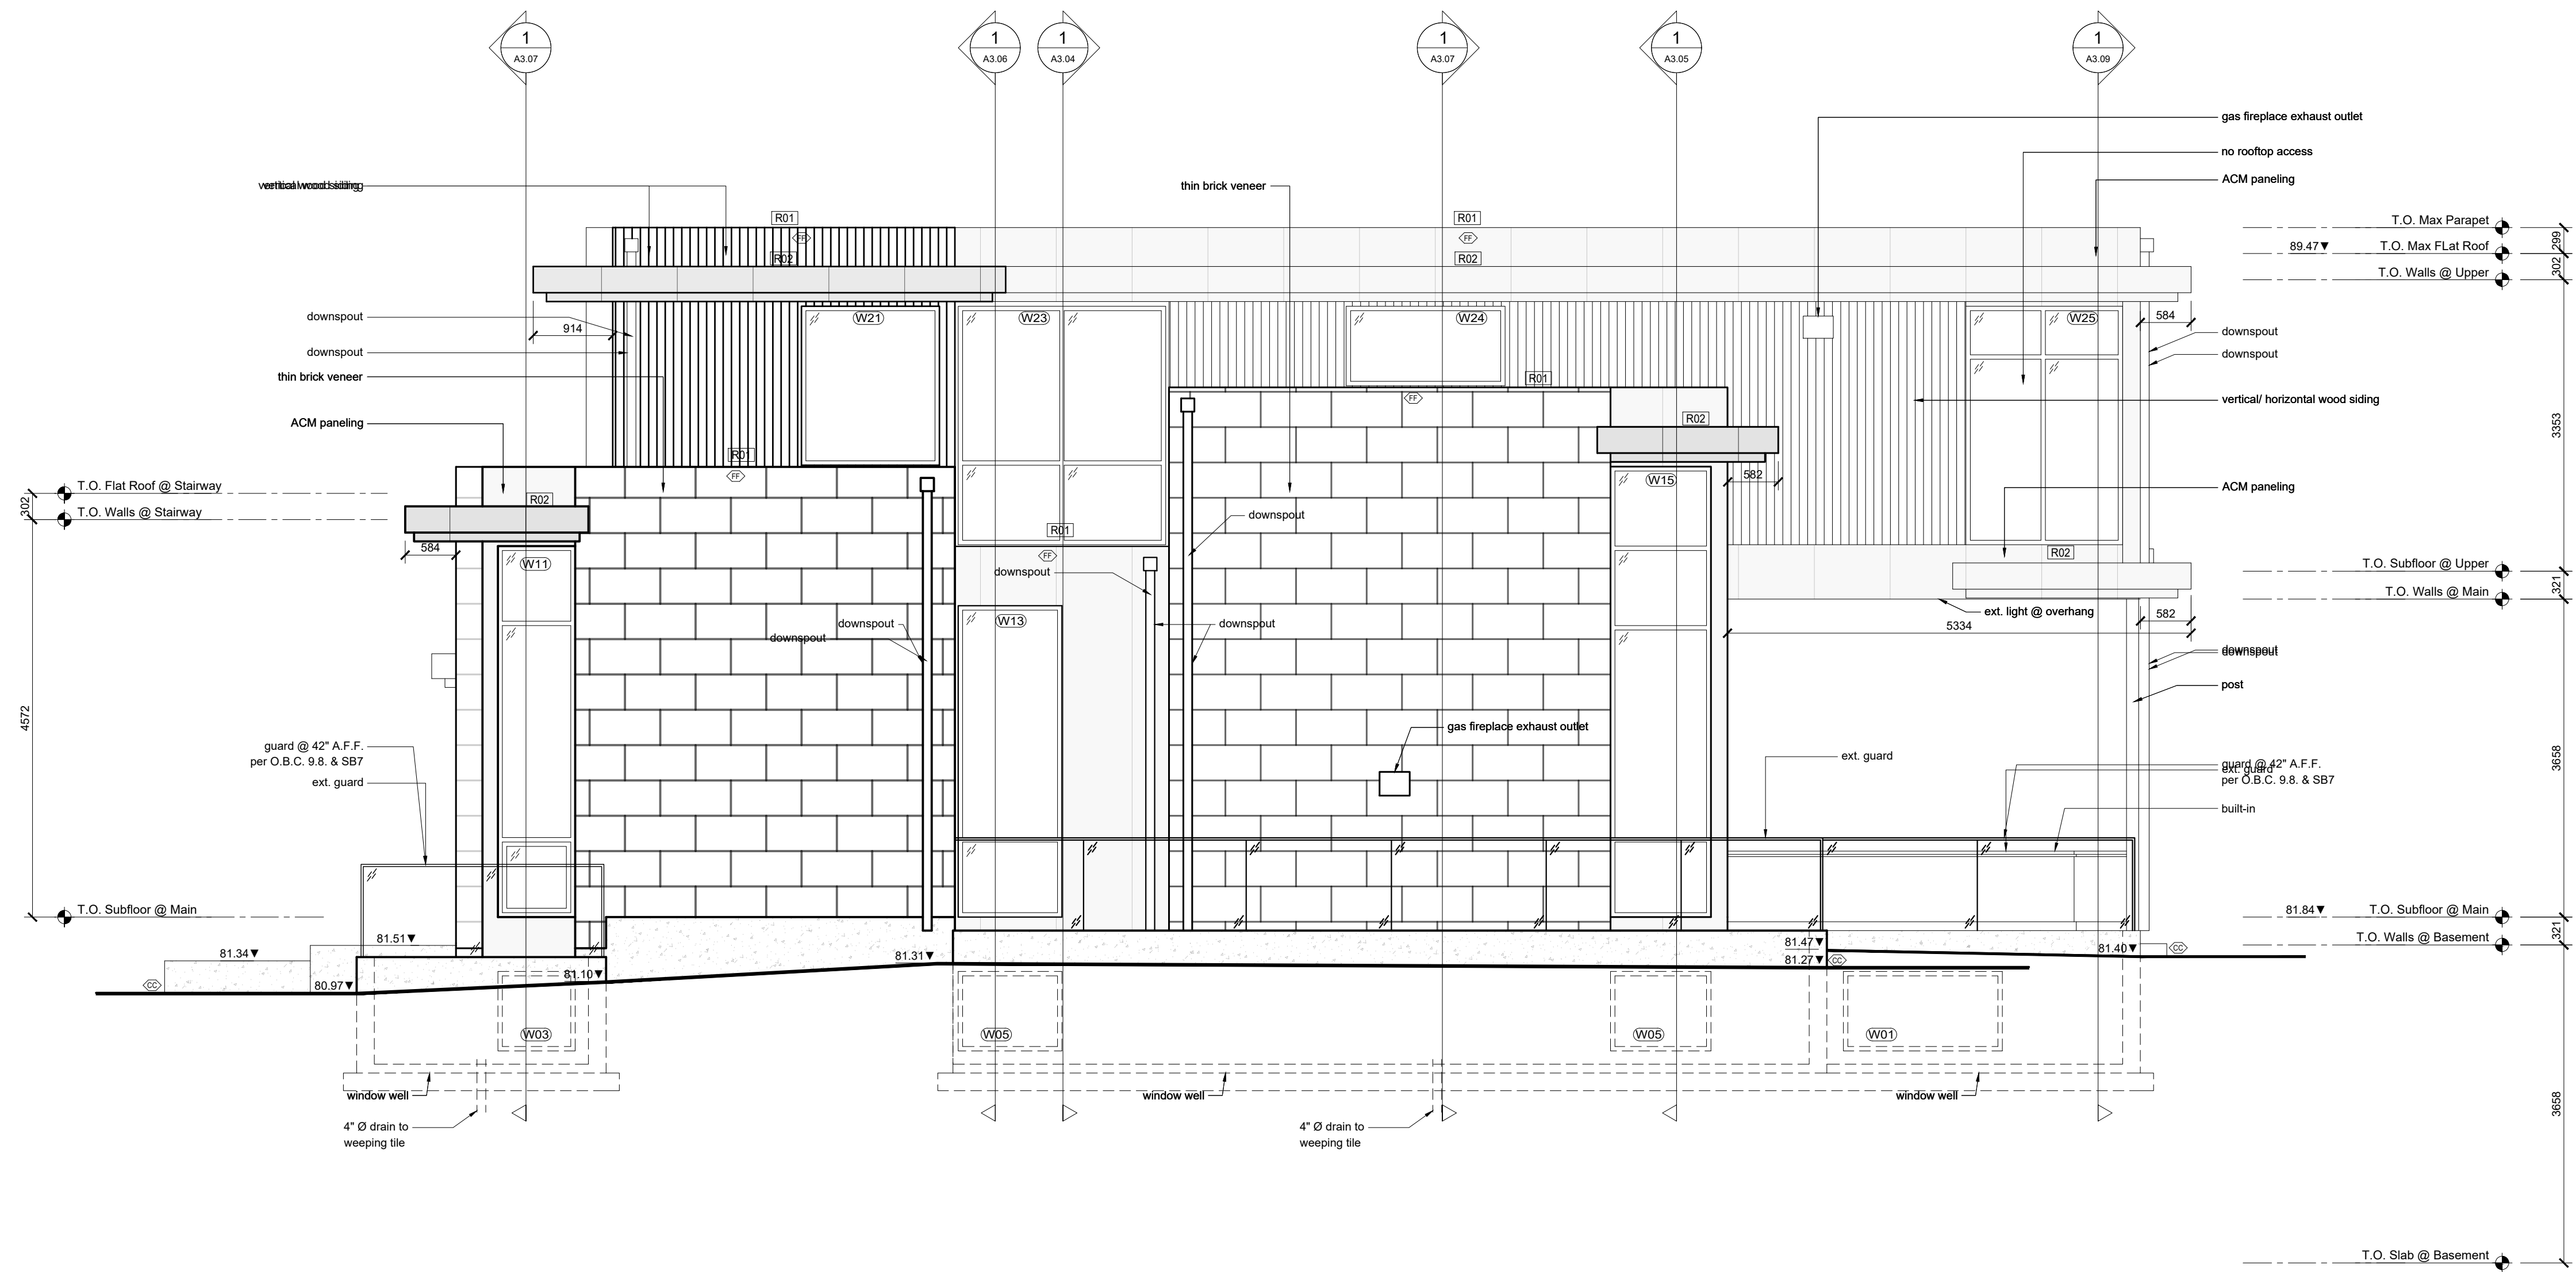

Proposed grade elevations & FFE have been based off following:

- Grading Plan by CivilGo Engineering Inc, dated 2024.11.18

1
A2.02

Side Elevation 001 (South East)
Scale 1:50

Reviewed By JT
Drawn By MM

Page
A2.02

Elevations

57 Cox Drive,
Oakville, Ontario,
L6J 4P8