

1/8" = 1'-0"

FRONT ELEVATION



huis | design studio

CUSTOM HOME DESIGN

HUIS DESIGN STUDIO

CUSTOM HOME DESIGN AND RENOVATIONS

2487 DOWIE ROAD | MISSISSAUGA, ONTARIO L4Y 2A1

T: 905.208.8655 | E: INFO@HUISDESIGNS.CA

HUISDESIGNS.CA

GENERAL NOTES

DRAWINGS ARE TO BE READ NOT SCALED. DO NOT BEGIN CONSTRUCTION UNTIL DESIGNER OR PROJECT MANAGER HAS BEEN NOTIFIED. UPON COMPLETION OF ANY STAGE OF CONSTRUCTION, THE DESIGNER OR PROJECT MANAGER SHALL BE NOTIFIED TO ENSURE PROPER INSPECTION. ALL DESIGN AND CONSTRUCTION DOCUMENTATION ARE FINAL, UNLESS REVISED BY THE DESIGNER. IF ANY DISCREPANCIES ARE DISCOVERED HERE WITHIN, THE DESIGNER SHALL BE NOTIFIED. THE DRAWINGS AND DOCUMENTS PROVIDED HERE WITHIN ARE THE EXCLUSIVE PROPERTY OF HUIS DESIGN STUDIO. REPRODUCTION OF THE DOCUMENTS PROVIDED IS PROHIBITED WITHOUT THE CONSENT OF THE DESIGNER.

QUALIFICATION INFORMATION

THE UNDERSIGNED HAS REVIEWED AND TAKES RESPONSIBILITY FOR THIS DESIGN, AS WELL AS HAVING THE QUALIFICATION AND REQUIREMENTS MANDATED BY THE ONTARIO BUILDING CODE TO BE A DESIGNER.

NAME	B.C.I.N.
REGISTRATION INFORMATION	
REQUIRED UNLESS THE DESIGN IS EXEMPT UNDER DIV. C-3.2.4 OF THE ONTARIO BUILDING CODE	
FIRM NAME	B.C.I.N.

REVISION LIST

1	-	MW.DD.YYYY
2	-	MW.DD.YYYY
3	-	MW.DD.YYYY
4	-	MW.DD.YYYY
5	-	MW.DD.YYYY

ISSUE LIST

1	ISSUED FOR COA	06.18.2025
2	-	MW.DD.YYYY
3	-	MW.DD.YYYY
4	-	MW.DD.YYYY
5	-	MW.DD.YYYY

DRAWING TITLE: ARCHITECTURAL ELEVATIONS

DRAWN BY: J.H. **CHECKED BY:** K.V.K.

PROJECT ADDRESS: 3417 Mainw Rd

PROJECT NO.: 2023.055 **SCALE:** 1/8" = 1'-0"

SHEET NO.:

A201

LEFT ELEVATION



huis|design
studio

CUSTOM HOME DESIGN

HUIS DESIGN STUDIO
CUSTOM HOME DESIGN AND RENOVATIONS
2487 DOWIE ROAD | MISSISSAUGA, ONTARIO L4Y 2A1
T947.298.8653 | E: INFO@HUISDESIGNS.CA
HUISDESIGNS.CA

GENERAL NOTES

DRAWINGS ARE TO BE READ NOT SCALED. DO NOT BEGIN CONSTRUCTION UNTIL DESIGNER OR PROJECT MANAGER HAS BEEN NOTIFIED. UPON COMPLETION OF ANY STAGE OF CONSTRUCTION, THE DESIGNER OR PROJECT MANAGER SHALL BE NOTIFIED TO ENSURE PROPER INSPECTION. ALL DESIGN AND CONSTRUCTION DOCUMENTATION ARE FINAL, UNLESS REVISED BY THE DESIGNER. IF ANY DISCREPANCIES ARE DISCOVERED WITHIN THE DESIGNER SHALL BE NOTIFIED. THE DRAWINGS AND DOCUMENTS PROVIDED HERE WITHIN ARE THE EXCLUSIVE PROPERTY OF HUIS DESIGN STUDIO. REPRODUCTION OF THE DOCUMENTS PROVIDED IS PROHIBITED WITHOUT THE CONSENT OF THE DESIGNER.

QUALIFICATION INFORMATION

THE UNDERSIGNED HAS REVIEWED AND TAKES RESPONSIBILITY FOR THIS DESIGN, AS WELL AS HAVING THE QUALIFICATION AND REQUIREMENTS MANAGED BY THE ONTARIO BUILDING CODE TO BE A DESIGNER.

NAME	B.C.I.N.

REGISTRATION INFORMATION	
REQUIRED UNLESS THE DESIGN IS EXEMPT UNDER DIV. C-3.2.4 OF THE ONTARIO BUILDING CODE	
FIRM NAME	B.C.I.N.

REVISION LIST

NO.	DESCRIPTION	DATE
1	ISSUED FOR COA	06.18.2025
2		
3		
4		
5		

DRAWING TITLE: ARCHITECTURAL ELEVATIONS

DRAWN BY: J.H. CHECKED BY: K.V.K.

PROJECT ADDRESS: 347 Main St. R1

PROJECT NO. 2023.055 SCALES: 1/8" = 1'-0"

SHEET NO. A202

1/8"=1'-0"

REAR ELEVATION



huis | design studio
CUSTOM HOME DESIGN

HUIS DESIGN STUDIO
CUSTOM HOME DESIGN AND RENOVATIONS
2487 DOWIE ROAD | MISSISSAUGA, ONTARIO L4Y 2A1
T947.298.8655 | E: INFO@HUISDESIGNS.CA
HUISDESIGNS.CA

GENERAL NOTES

DRAWINGS ARE TO BE READ NOT SCALED. DO NOT BEGIN CONSTRUCTION UNTIL DESIGNER OR PROJECT MANAGER HAS BEEN NOTIFIED. UPON COMPLETION OF ANY STAGE OF CONSTRUCTION, THE DESIGNER OR PROJECT MANAGER SHALL BE NOTIFIED TO ENSURE PROPER INSPECTION. ALL DESIGN AND CONSTRUCTION DOCUMENTATION ARE FINAL, UNLESS REVISED BY THE DESIGNER. IF ANY DISCREPANCIES ARE DISCOVERED HERE WITHIN, THE DESIGNER SHALL BE NOTIFIED. THE DRAWINGS AND DOCUMENTS PROVIDED HERE WITHIN ARE THE EXCLUSIVE PROPERTY OF HUIS DESIGN STUDIO. REPRODUCTION OF THE DOCUMENTS PROVIDED IS PROHIBITED WITHOUT THE CONSENT OF THE DESIGNER.

QUALIFICATION INFORMATION

THE UNDERSIGNED HAS REVIEWED AND TAKES RESPONSIBILITY FOR THIS DESIGN, AS WELL AS HAVING THE QUALIFICATION AND REQUIREMENTS MANIFESTED BY THE ONTARIO BUILDING CODE TO BE A DESIGNER.

NAME B.C.I.N.

REGISTRATION INFORMATION

REQUIRED UNLESS THE DESIGN IS EXEMPT UNDER DIV. C-3.2.4 OF THE ONTARIO BUILDING CODE

FIRM NAME B.C.I.N.

REVISION LIST

NO.	DESCRIPTION	DATE
1	ISSUED FOR COA	06.18.2025
2		
3		
4		
5		

DRAWING TITLE: ARCHITECTURAL ELEVATIONS
DRAWN BY: J.H. **CHECKED BY:** K.V.K.
PROJECT ADDRESS: 3417 Mainw Rd
PROJECT NO.: 2023-055 **SCALE:** 1/8" = 1'-0"
SHEET NO.: A203

RIGHT ELEVATION



huis|design

studio

CUSTOM HOME DESIGN

HUIS DESIGN STUDIO

CUSTOM HOME DESIGN AND RENOVATIONS

2487 DOWIE ROAD | MISSISSAUGA, ONTARIO L4Y 2A1

T: 905.208.8655 | E: INFO@HUISDESIGNS.CA

HUISDESIGNS.CA

GENERAL NOTES

DRAWINGS ARE TO BE READ NOT SCALED; DO NOT BEGIN CONSTRUCTION UNTIL DESIGNER OR PROJECT MANAGER HAS BEEN NOTIFIED. UPON COMPLETION OF ANY STAGE OF CONSTRUCTION, THE DESIGNER OR PROJECT MANAGER SHALL BE NOTIFIED TO ENSURE PROPER INSPECTION. ALL DESIGN AND CONSTRUCTION DOCUMENTATION ARE FINAL, UNLESS REVISED BY THE DESIGNER. IF ANY DISCREPANCIES ARE DISCOVERED HERE WITHIN, THE DESIGNER SHALL BE NOTIFIED. THE DRAWINGS AND DOCUMENTS PROVIDED HERE WITHIN ARE THE EXCLUSIVE PROPERTY OF HUIS DESIGN STUDIO. REPRODUCTION OF THE DOCUMENTS PROVIDED IS PROHIBITED WITHOUT THE CONSENT OF THE DESIGNER.

QUALIFICATION INFORMATION

THE UNDERSIGNED HAS REVIEWED AND TAKES RESPONSIBILITY FOR THIS DESIGN, AS WELL AS HAVING THE QUALIFICATION AND REQUIREMENTS MANIFESTED BY THE ONTARIO BUILDING CODE TO BE A DESIGNER.

NAME	B.C.I.N.
REGISTRATION INFORMATION	
REQUIRED UNLESS THE DESIGN IS EXEMPT UNDER DIV. C-3.2.4 OF THE ONTARIO BUILDING CODE	
FIRM NAME	B.C.I.N.

REVISION LIST

1	-	MM/DD/YYYY
2	-	MM/DD/YYYY
3	-	MM/DD/YYYY
4	-	MM/DD/YYYY
5	-	MM/DD/YYYY

1	ISSUED FOR COA	06.18.2025
2	-	MM/DD/YYYY
3	-	MM/DD/YYYY
4	-	MM/DD/YYYY
5	-	MM/DD/YYYY

DRAWING TITLE: ARCHITECTURAL ELEVATIONS

DRAWN BY: J.H. CHECKED BY: K.V.K.

PROJECT ADDRESS: 3417 Markham Rd.

PROJECT NO. 2023.055

SHEET NO.

SCALE: 1/8" = 1'-0"


A204

ROOF LEGEND

24/12

10/12

1/50

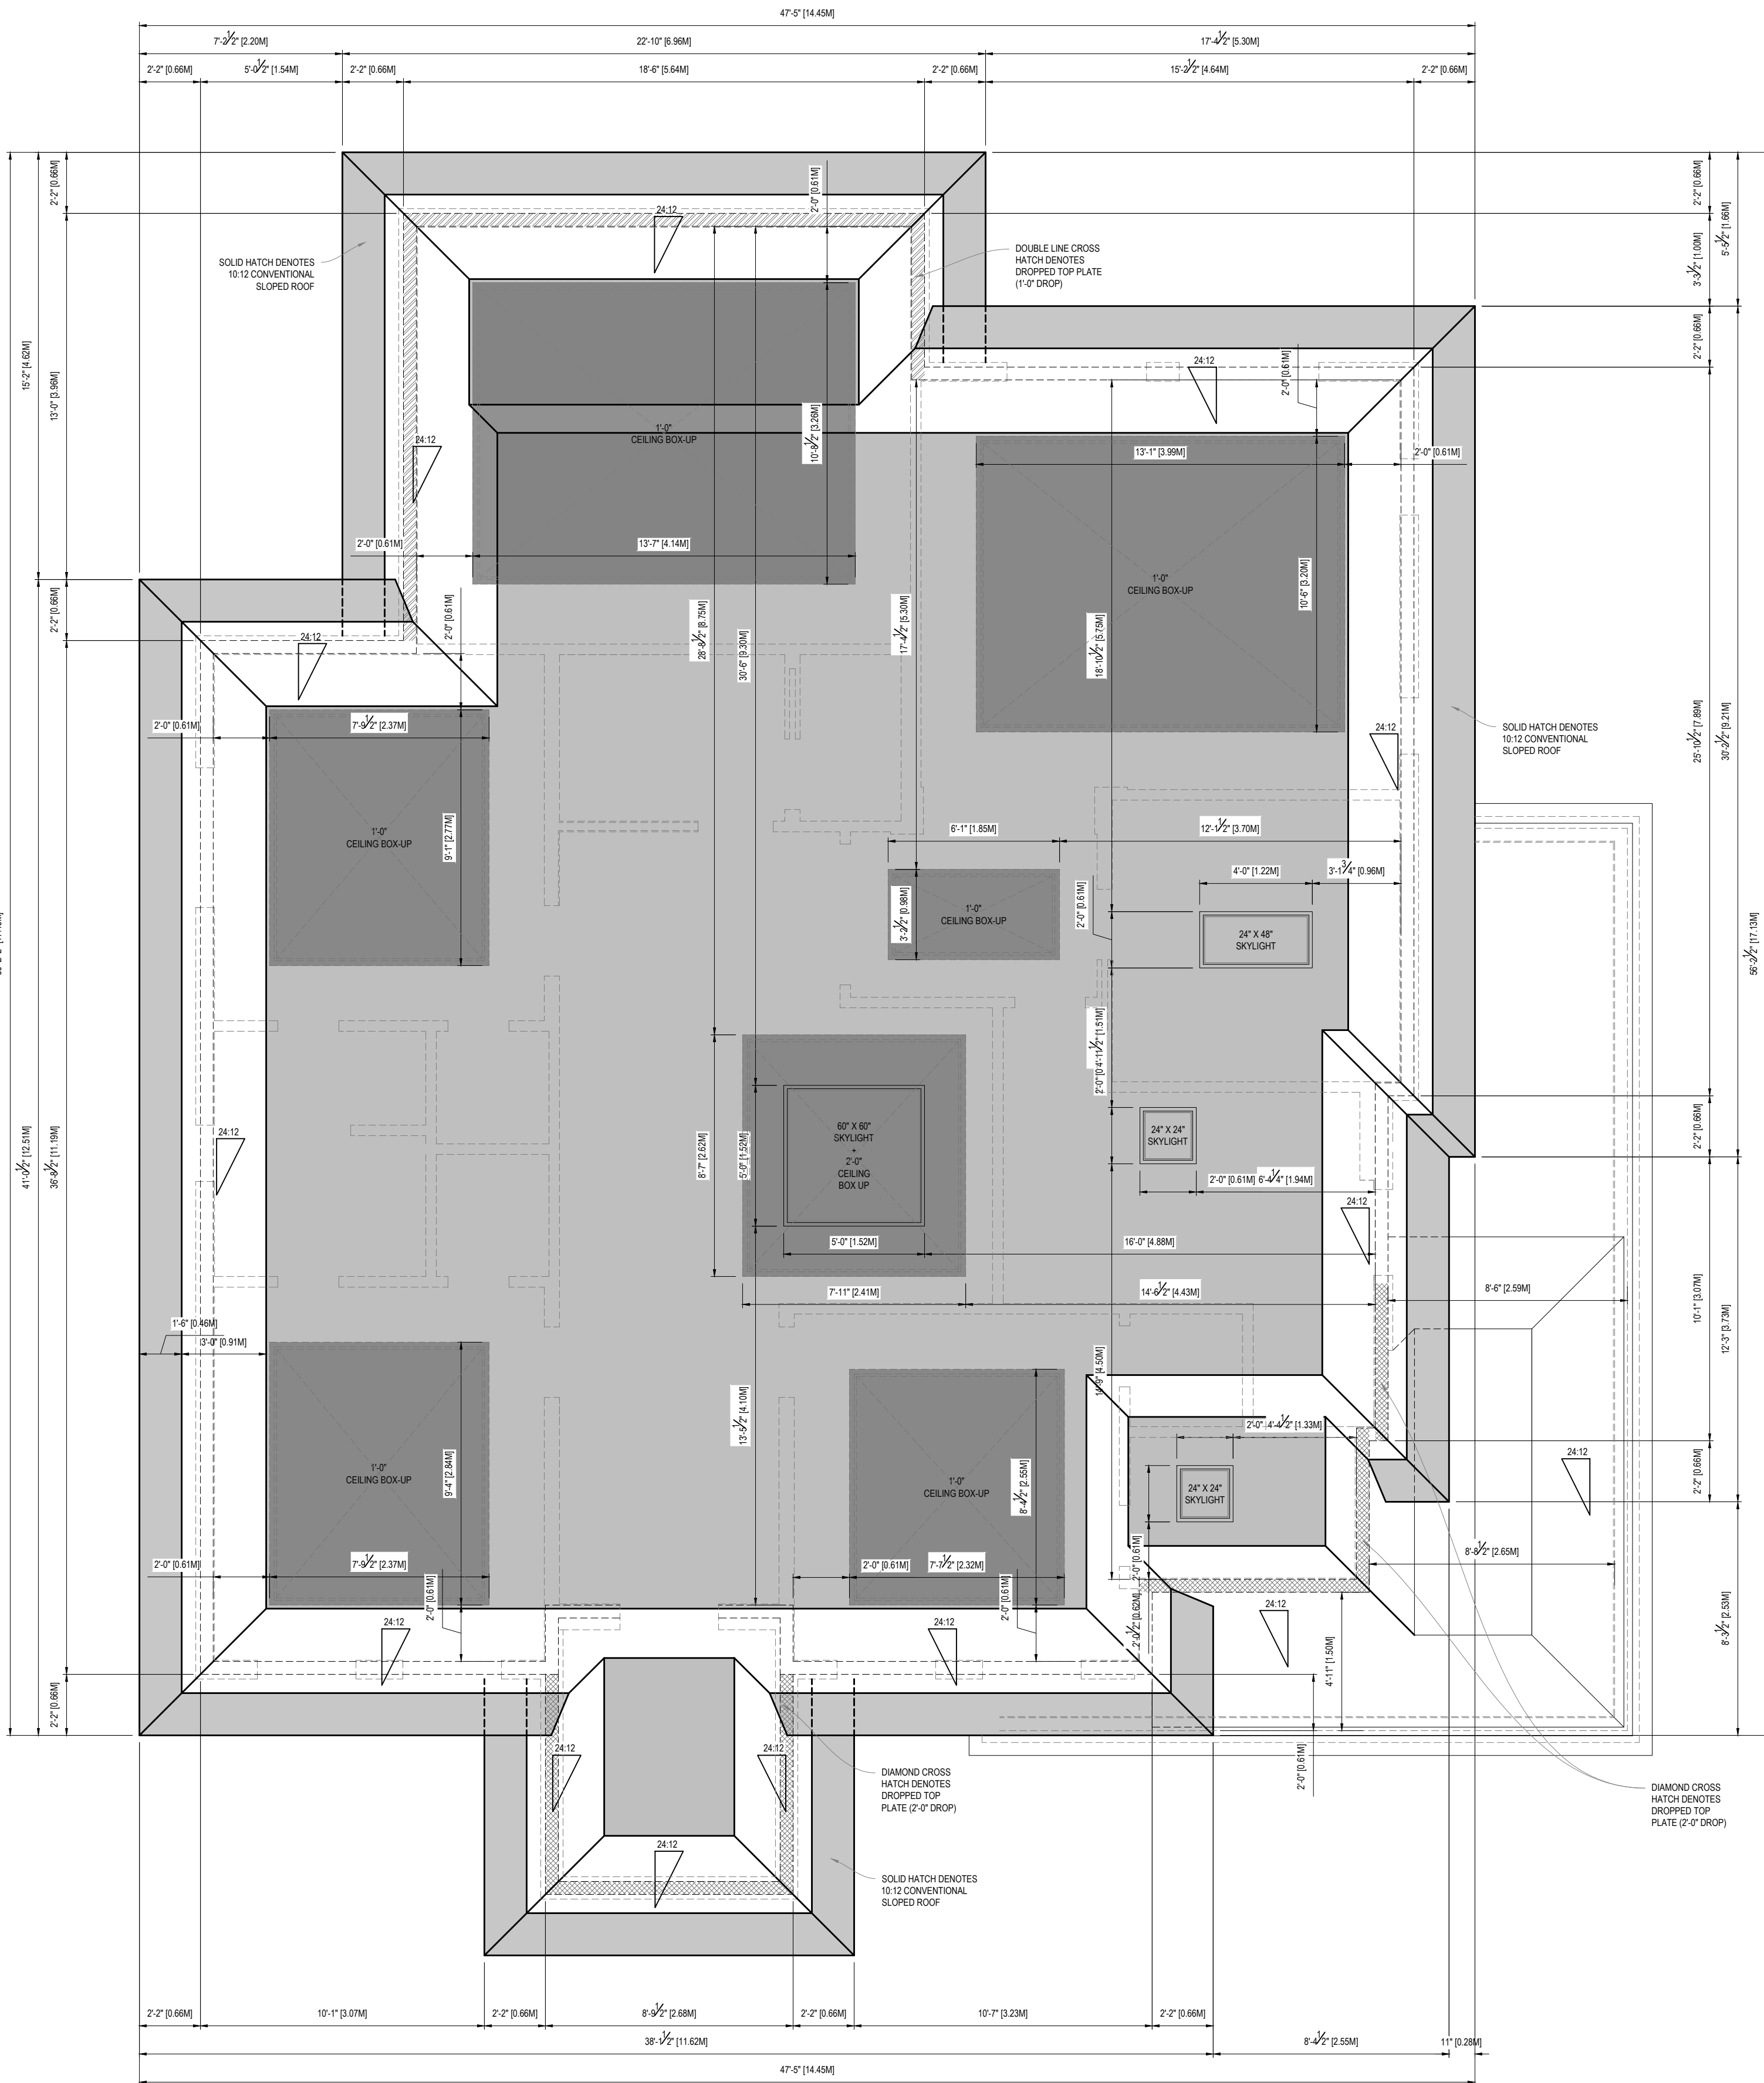

1/8"=1'-0"
ROOF PLAN

huis|design
studio

CUSTOM HOME DESIGN

HUIS DESIGN STUDIO
CUSTOM HOME DESIGN AND RENOVATIONS
2457 DOWIE ROAD | MISSISSAUGA, ONTARIO L4Y 2A1
T947.298.8651 | E: INFO@HUISDESIGNS.CA
HUISDESIGNS.CA

GENERAL NOTES

DRAWINGS ARE TO BE READ NOT SCALED. DO NOT BEGIN CONSTRUCTION UNTIL DESIGNER OR PROJECT MANAGER HAS BEEN NOTIFIED. UPON COMPLETION OF ANY STAGE OF CONSTRUCTION, THE DESIGNER OR PROJECT MANAGER SHALL BE NOTIFIED TO ENSURE PROPER INSPECTION. ALL DESIGN AND CONSTRUCTION DOCUMENTATION ARE FINAL, UNLESS REVISED BY THE DESIGNER. IF ANY DISCREPANCIES ARE DISCOVERED HERE WITHIN, THE DESIGNER SHALL BE NOTIFIED. THE DRAWINGS AND DOCUMENTS PROVIDED HERE WITHIN ARE THE EXCLUSIVE PROPERTY OF HUIS DESIGN STUDIO. REPRODUCTION OF THE DOCUMENTS PROVIDED IS PROHIBITED WITHOUT THE CONSENT OF THE DESIGNER.

QUALIFICATION INFORMATION

THE UNDERSIGNED HAS REVIEWED AND TAKES RESPONSIBILITY FOR THIS DESIGN, AS WELL AS HAVING THE QUALIFICATION AND REQUIREMENTS MANIFESTED BY THE ONTARIO BUILDING CODE TO BE A DESIGNER.

NAME: B.C.I.N.

REGISTRATION INFORMATION

REQUIRED UNLESS THE DESIGN IS EXEMPT UNDER DIV. C-3.2.4 OF THE ONTARIO BUILDING CODE

FIRM NAME: B.C.I.N.

REVISION LIST

NO.	DESCRIPTION	DATE
1	ISSUED FOR COA	05.18.2025
2		
3		
4		
5		

DRAWING TITLE: ROOF PLAN

PROJECT NORTH: TRUE NORTH

DRAWN BY: J.H. CHECKED BY: K.V.K.

PROJECT ADDRESS: 347 Main St

PROJECT NO.: 2023.055

SHEET NO.: A104