

The Architect is not responsible for the accuracy of survey, structural, mechanical, electrical, etc. engineering information shown on the drawing. Refer to the appropriate engineering drawings before proceeding with work.

Contractor shall check all dimensions on the work and report any discrepancy to the Architect before proceeding. Construction must conform to all applicable Codes and Requirements of Authorities having Jurisdiction.

All drawings, specifications and related documents are the copyright property of the Architect and must be returned upon request. Reproduction of drawings, specifications and related documents in part or whole is forbidden without the Architect's permission.

This drawing is not to be scaled.



DESIGN BY:



BUILT BY:



Project  
MULTI-FAMILY  
PRIVATE RESIDENCE  
52 CHARTWELL ROAD  
OAKVILLE, ONTARIO

Drawing Title  
SITE PLAN


No.	Revision	Date
3	C OF A SUBMISSION	08/12/2025
2	REVIEW	06/10/2025
1	REVIEW	22/07/2025
No.	Issued For	Date d/m/y



Scale: AS SHOWN  
Drawn by: SG  
Project No.: 2305  
Date: APRIL, 2025

**A1.0**

SITE PLAN 1  
SCALE: 1/4" = 1'-0" A1.0

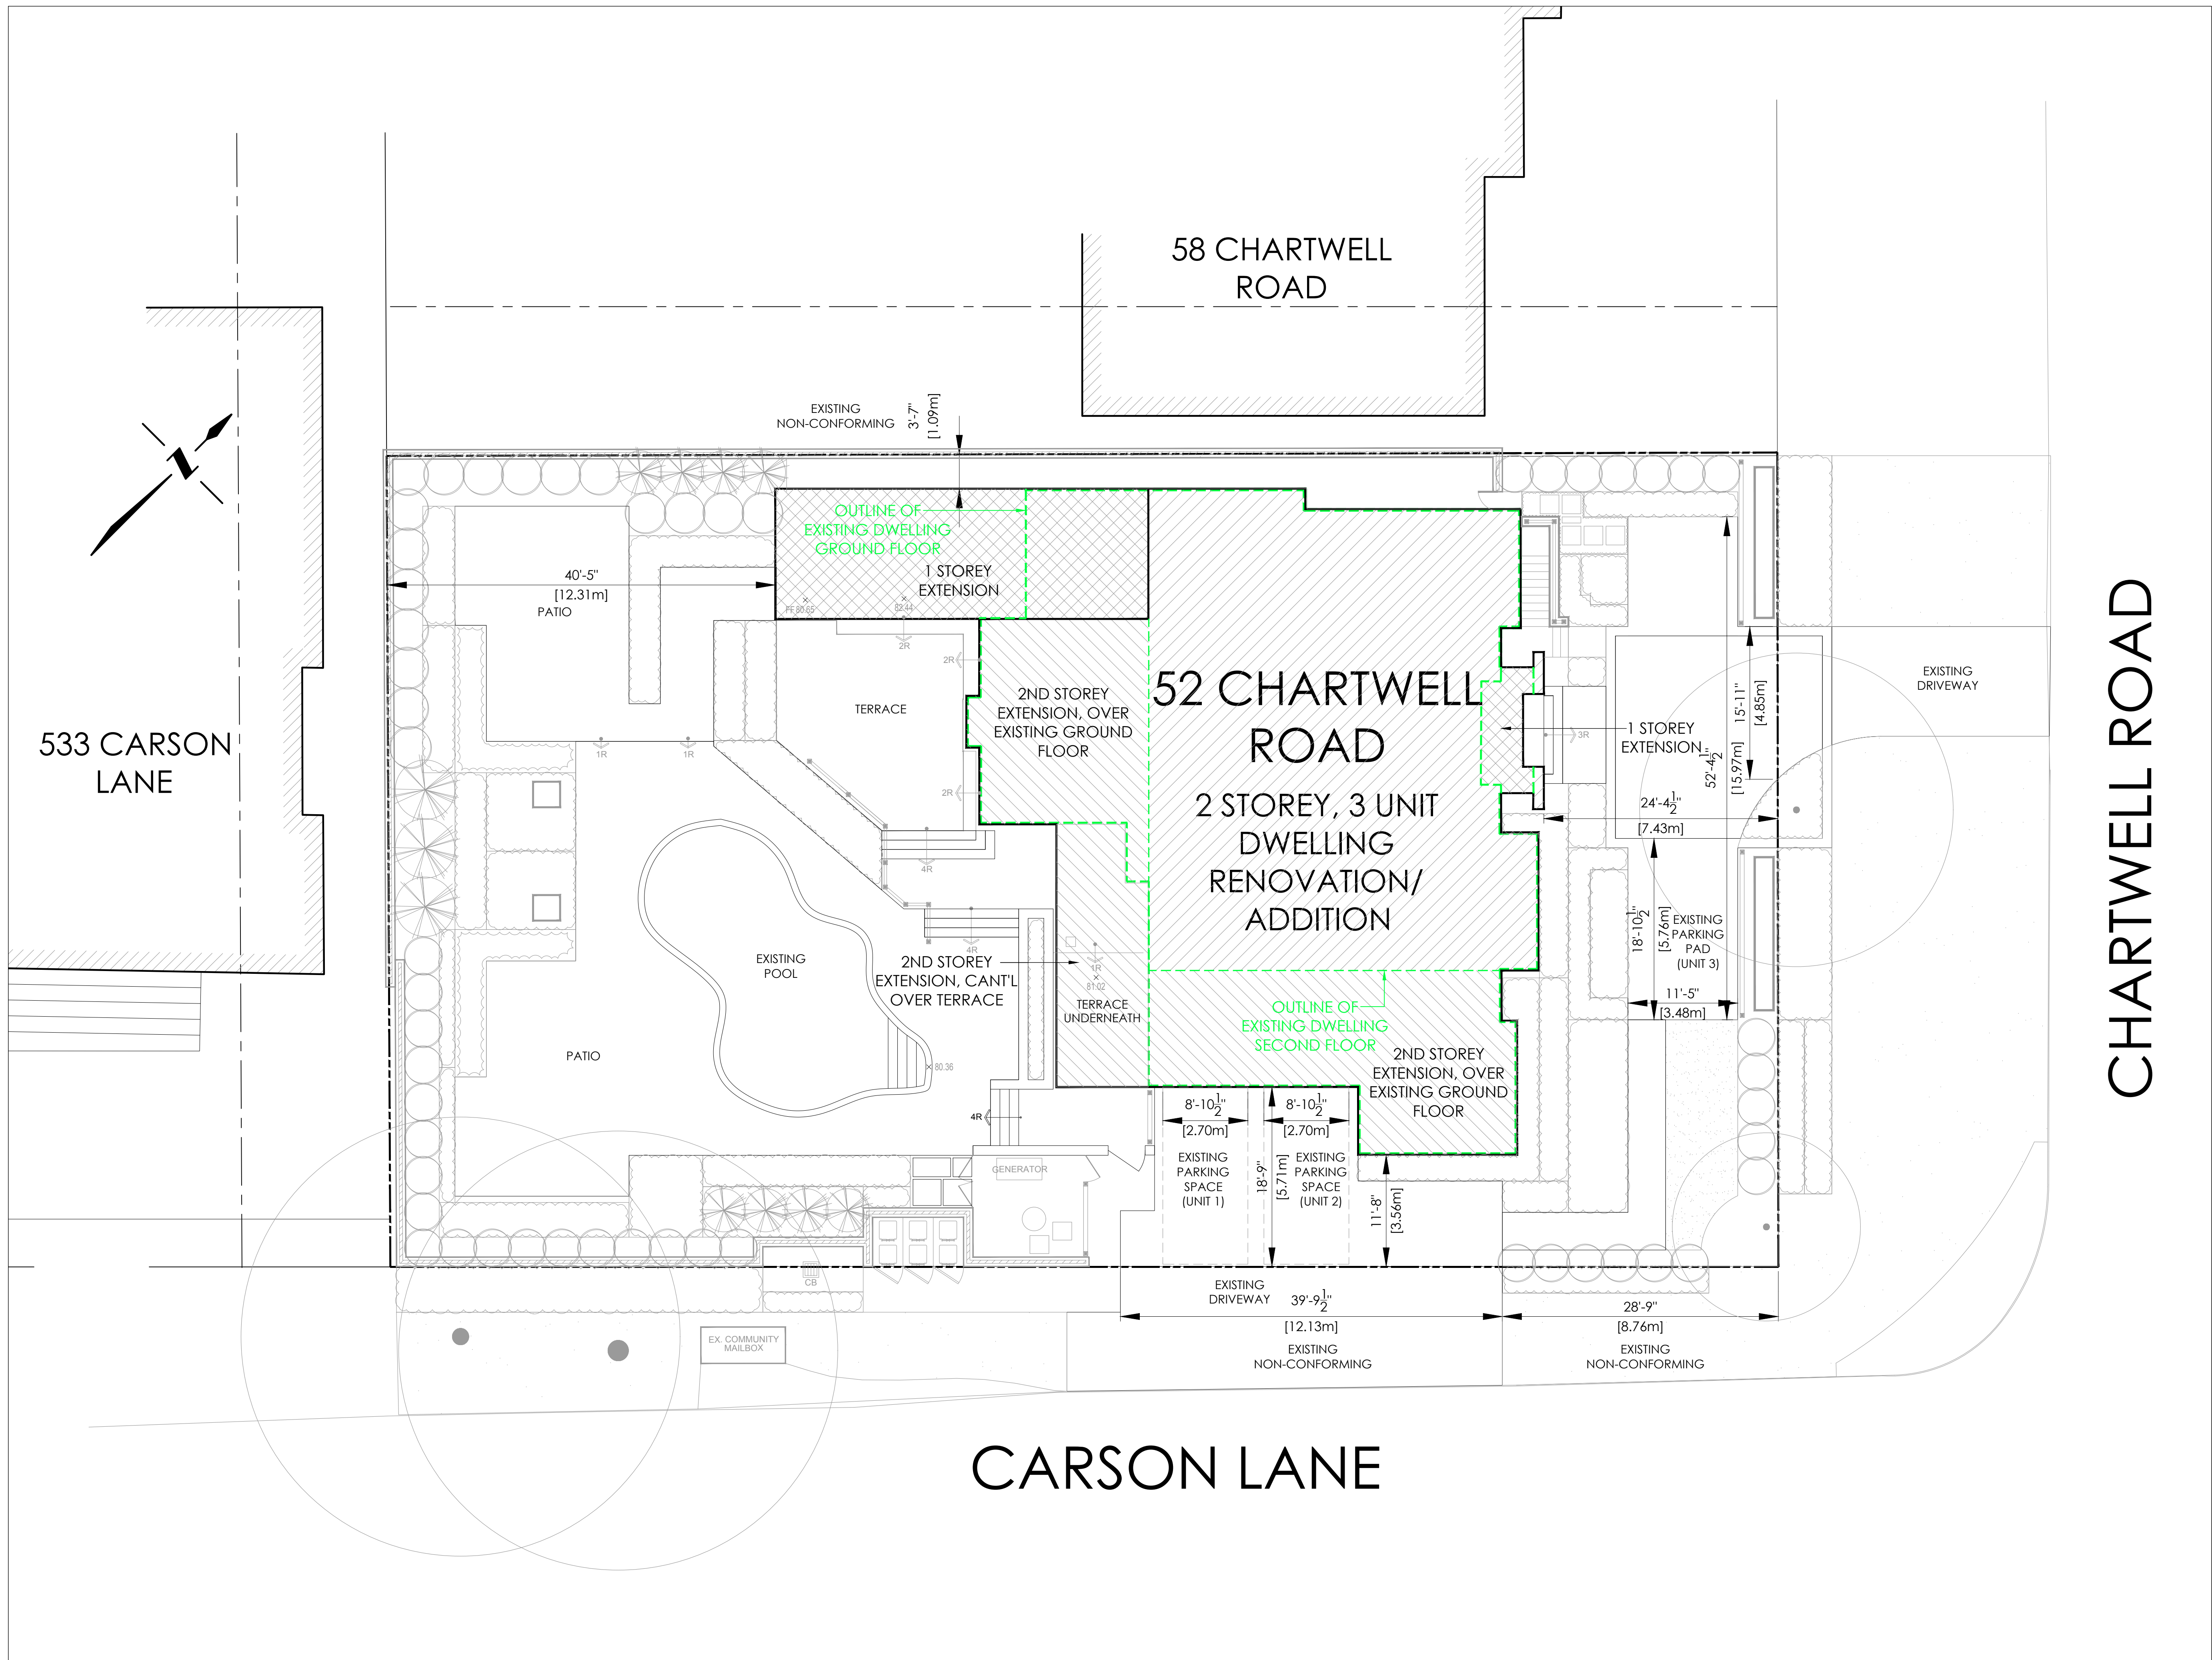

CHARTWELL ROAD

58 CHARTWELL ROAD

52 CHARTWELL ROAD  
2 STOREY, 3 UNIT DWELLING RENOVATION/ ADDITION

533 CARSON LANE

CARSON LANE



REAR ELEVATION 1  
SCALE: 1/4" = 1'-0" A3.2

The Architect is not responsible for the accuracy of survey, structural, mechanical, electrical, etc. engineering information shown on the drawing. Refer to the appropriate engineering drawings before proceeding with work.

Contractor shall check all dimensions on the work and report any discrepancy to the Architect before proceeding. Construction must conform to all applicable Codes and Requirements of Authorities having Jurisdiction.

All drawings, specifications and related documents are the copyright property of the Architect and must be returned upon request. Reproduction of drawings, specifications and related documents in part or whole is forbidden without the Architect's permission.

This drawing is not to be scaled.



DESIGN BY:



BUILT BY:



Project  
MULTI-FAMILY  
PRIVATE RESIDENCE  
52 CHARTWELL ROAD  
OAKVILLE, ONTARIO

Drawing Title  
**REAR  
ELEVATION**

No.	Revision	Date
3	C OF A SUBMISSION	08/12/2025
2	REVIEW	06/10/2025
1	REVIEW	22/07/2025
No.	Issued For	Date d/m/y



Scale: AS SHOWN  
Drawn by: SG  
Project No.: 2305  
Date: APRIL, 2025

**A3.2**



FRONT ELEVATION 1  
SCALE: 1/4" = 1'-0" A3.0

The Architect is not responsible for the accuracy of survey, structural, mechanical, electrical, etc. engineering information shown on the drawing. Refer to the appropriate engineering drawings before proceeding with work.

Contractor shall check all dimensions on the work and report any discrepancy to the Architect before proceeding. Construction must conform to all applicable Codes and Requirements of Authorities having Jurisdiction.

All drawings, specifications and related documents are the copyright property of the Architect and must be returned upon request. Reproduction of drawings, specifications and related documents in part or whole is forbidden without the Architect's permission.

This drawing is not to be scaled.



DESIGN BY:



BUILT BY:



Project  
MULTI-FAMILY  
PRIVATE RESIDENCE  
52 CHARTWELL ROAD  
OAKVILLE, ONTARIO

Drawing Title  
**FRONT  
ELEVATION**

No.	Revision	Date
3	C OF A SUBMISSION	08/12/2025
2	REVIEW	06/10/2025
1	REVIEW	22/07/2025
No.	Issued For	Date d/m/y



Scale: AS SHOWN  
Drawn by: SG  
Project No.: 2305  
Date: APRIL, 2025

**A3.0**



**SOUTH ELEVATION** 1  
 SCALE: 1/4" = 1'-0" A3.1

The Architect is not responsible for the accuracy of survey, structural, mechanical, electrical, etc., engineering information shown on the drawing. Refer to the appropriate engineering drawings before proceeding with work.

Contractor shall check all dimensions on the work and report any discrepancy to the Architect before proceeding. Construction must conform to all applicable Codes and Requirements of Authorities having Jurisdiction.

All drawings, specifications and related documents are the copyright property of the Architect and must be returned upon request. Reproduction of drawings, specifications and related documents in part or whole is forbidden without the Architect's permission.

This drawing is not to be scaled.



DESIGN BY:



BUILT BY:



Project  
**MULTI-FAMILY  
 PRIVATE RESIDENCE**  
 52 CHARTWELL ROAD  
 OAKVILLE, ONTARIO


Drawing Title  
**SOUTH  
 ELEVATION**

No.	Revision	Date
3	C OF A SUBMISSION	08/12/2025
2	REVIEW	06/10/2025
1	REVIEW	22/07/2025
No.	Issued For	Date d/m/y



Scale: AS SHOWN  
 Drawn by: SG  
 Project No.: 2305  
 Date: APRIL, 2025

**A3.1**

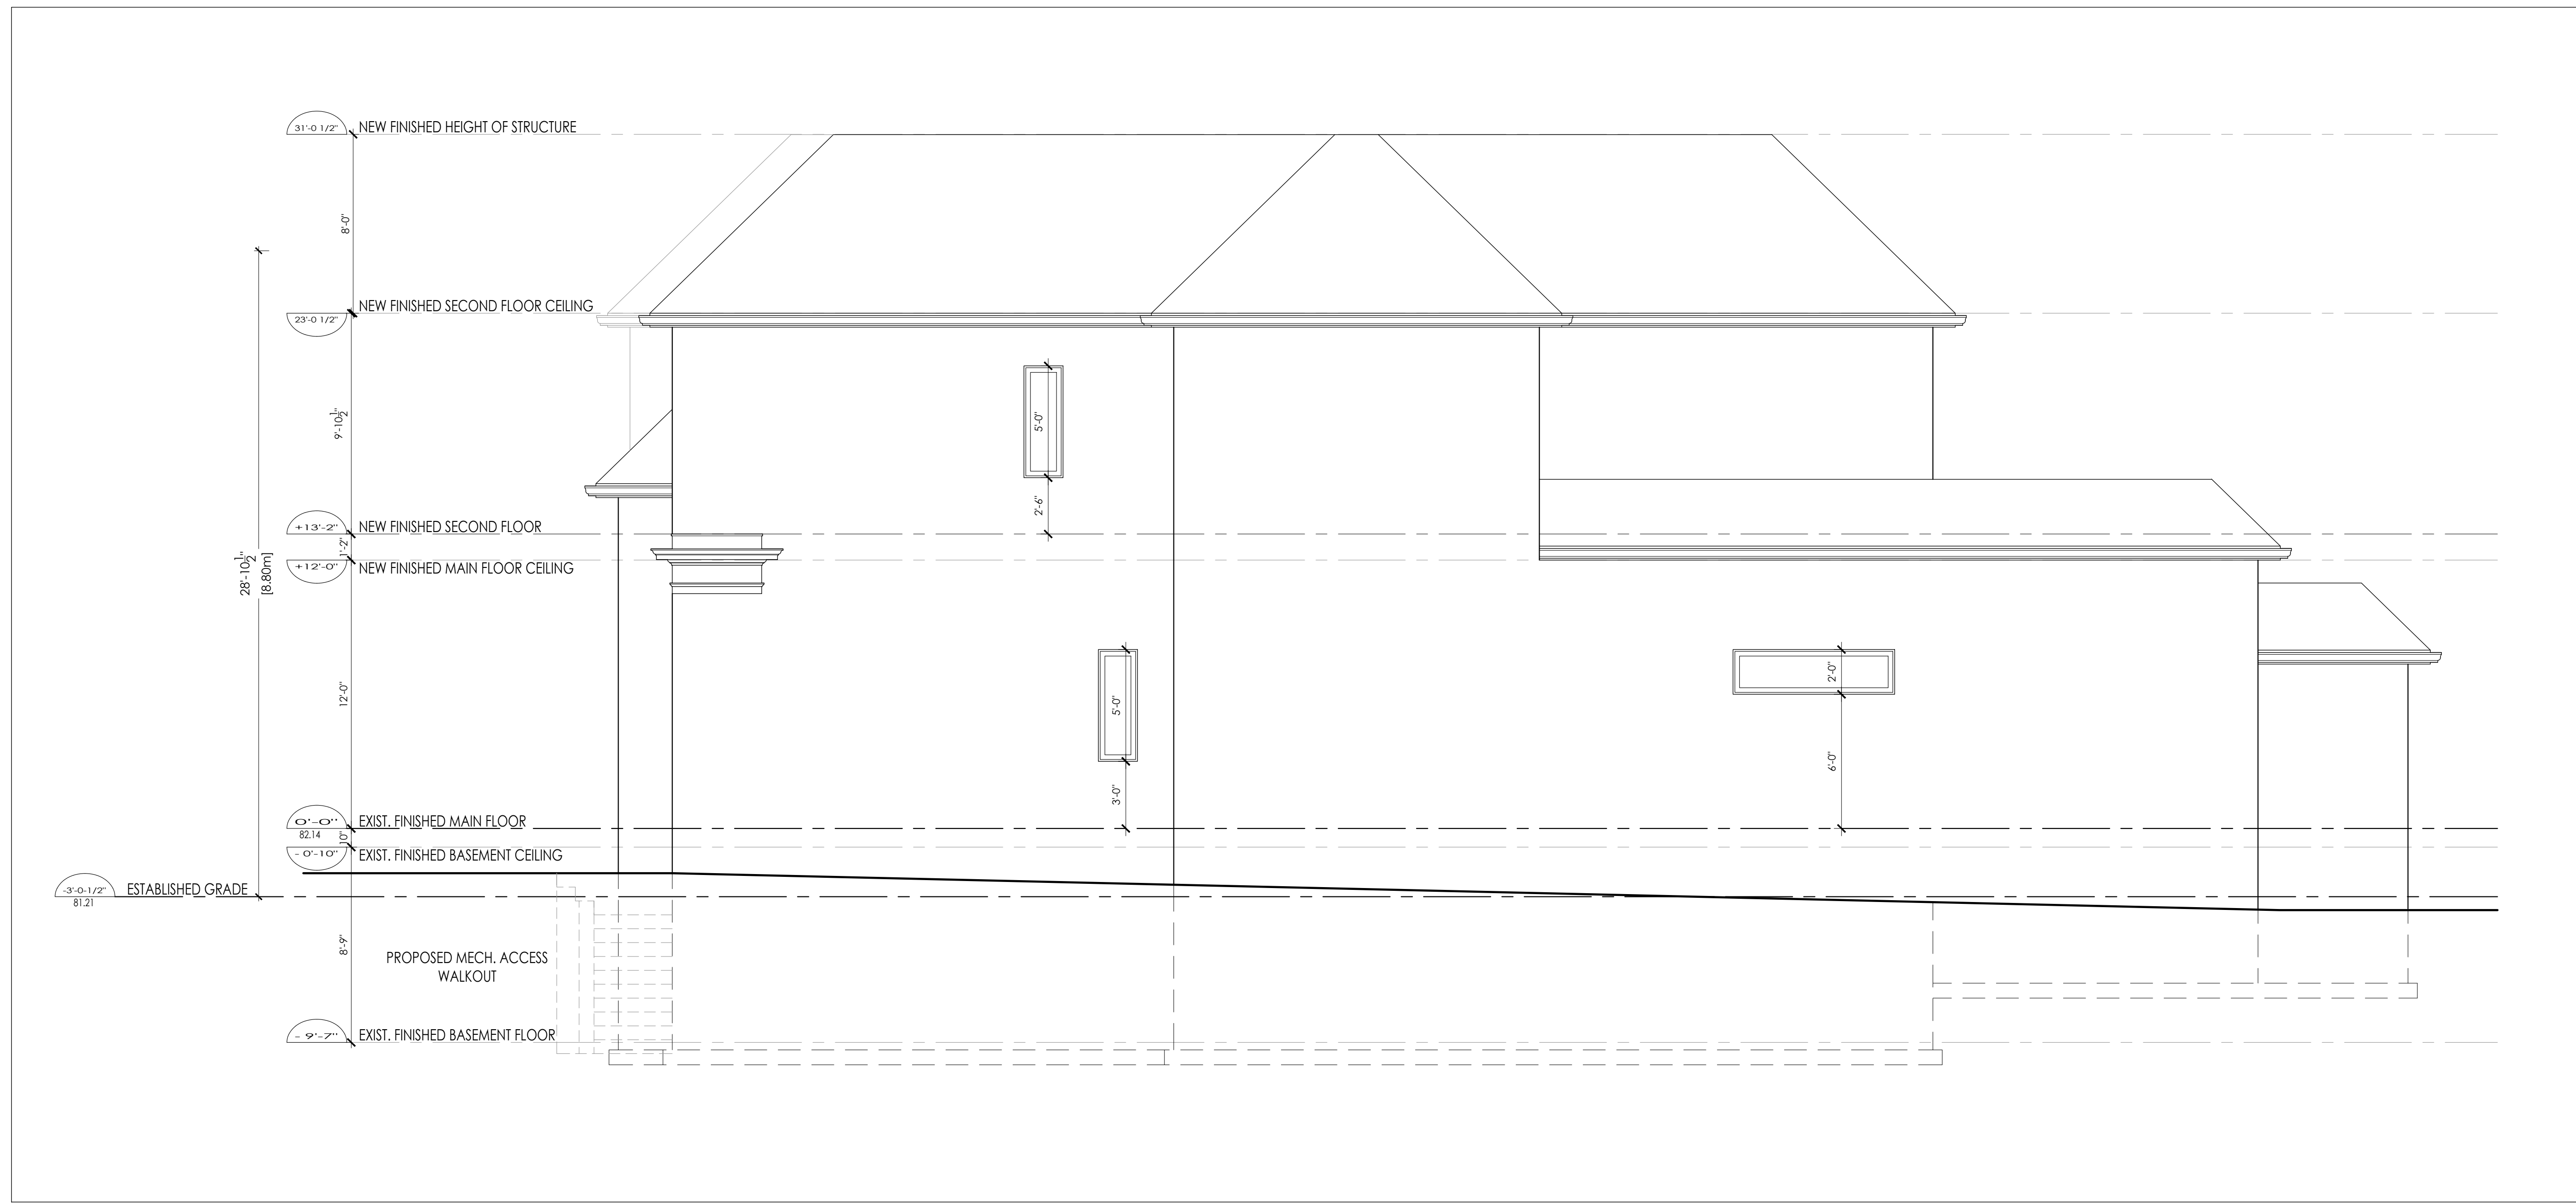

NORTH ELEVATION 1  
SCALE: 1/4" = 1'-0" A3.3

The Architect is not responsible for the accuracy of survey, structural, mechanical, electrical, etc. engineering information shown on the drawing. Refer to the appropriate engineering drawings before proceeding with work.

Contractor shall check all dimensions on the work and report any discrepancy to the Architect before proceeding. Construction must conform to all applicable Codes and Requirements of Authorities having Jurisdiction.

All drawings, specifications and related documents are the copyright property of the Architect and must be returned upon request. Reproduction of drawings, specifications and related documents in part or whole is forbidden without the Architect's permission.

This drawing is not to be scaled.



DESIGN BY:



BUILT BY:



Project  
**MULTI-FAMILY  
PRIVATE RESIDENCE**  
52 CHARTWELL ROAD  
OAKVILLE, ONTARIO

Drawing Title  
**NORTH  
ELEVATION**

No.	Revision	Date
3	C OF A SUBMISSION	08/12/2025
2	REVIEW	06/10/2025
1	REVIEW	22/07/2025
No.	Issued For	Date d/m/y



Scale: AS SHOWN  
Drawn by: SG  
Project No.: 2305  
Date: APRIL, 2025

**A3.3**