


NOTICE: ALL WORK SHOWN IS THE PROPERTY OF SIGNAGE SYSTEMS INC. ANY REUSE OR MODIFICATION OF THIS DRAWING WITHOUT THE WRITTEN PERMISSION OF SIGNAGE SYSTEMS INC. IS PROHIBITED.	
SIGNAGE SYSTEMS 21 Clark Blvd., Burlington Ont. L7M 1Y4 Tel: (905) 455-2500 Fax: (905) 455-4595 Toll Free: 1-800-668-4222	
JOB NAME: WINSTON PARK RETAIL CENTRE OAKVILLE, ONTARIO	
FIRST GULF GROUP	
DRAWING TITLE: ITEM "A" & "B" ILLUMINATED SIGN BOXES	
FRONT & END ELEVATION	
ACCOUNT REC: SC	DATE:
Design & Development Office	
DRAWN BY: JG/MNP	DATE: 06/12/01
SCALE: 1:50	
FILE NAME: 2001-0464 Winston Park	
CHECKED/REVISED BY:	REVISION DATE:
DRAWING NO. FGW01-1	REVISION NUMBER:

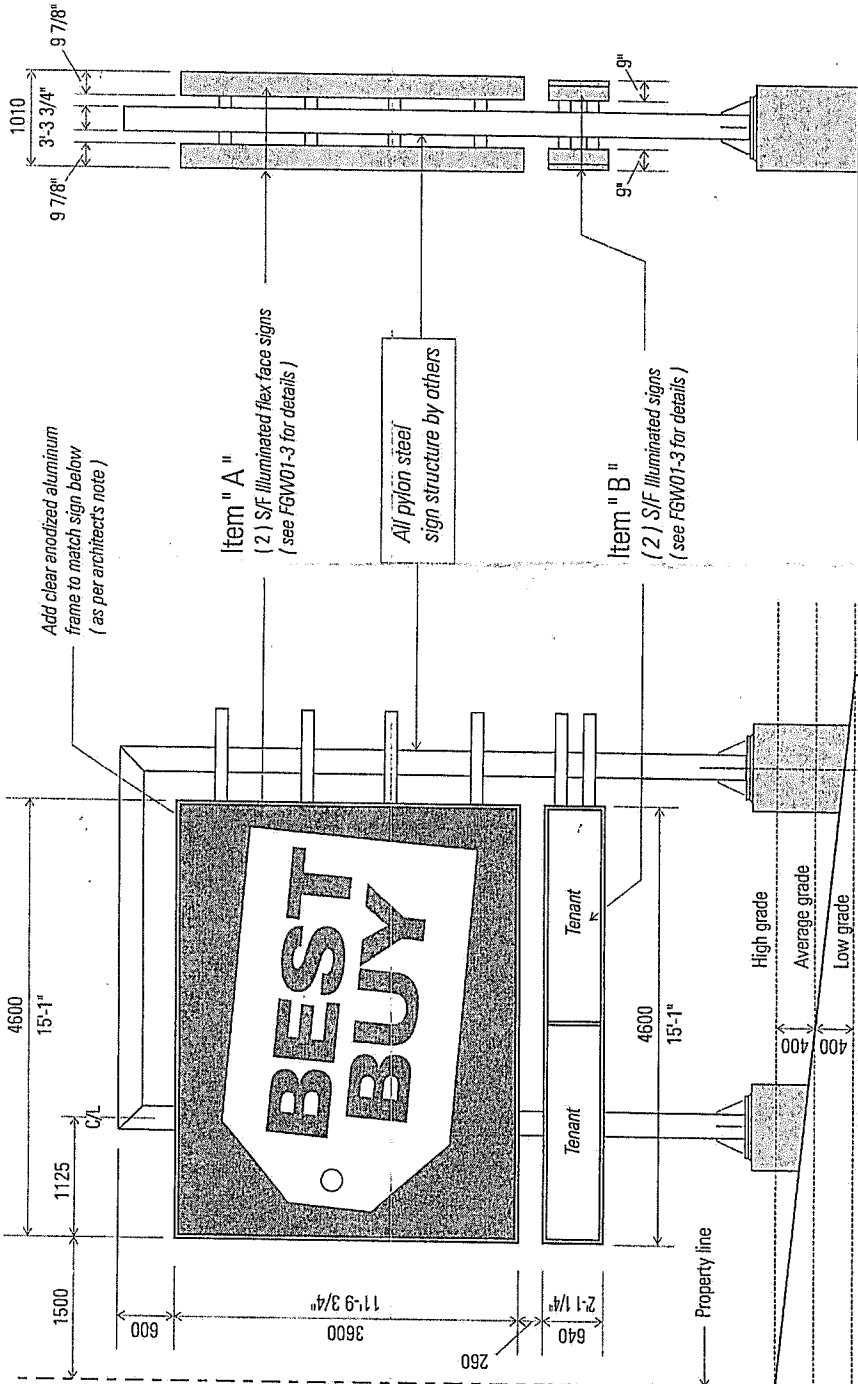

Implementing
ISA 9001-2000

APPROVED BY: ☒ CUSTOMER: _____

DATE: _____

APPROVED AS PER LAYOUT/SPECIFICATIONS INDICATED OR AS NOTED ON THIS DOCUMENT

End Elevation

Front Elevation