


SITE STATISTICS			
ADDRESS:	417 UNION STREET		
ZONING:	RL3 sp:12		
		Proposed	Required
LOT AREA		777.77 m ²	557.5 m ²
LOT FRONTAGE		29.08 m	18.00 m ²
ESTABLISHED GRADE		83.42	N/A
AVERAGE GRADE (FOR SHED)		83.38	N/A
HEIGHT TO HIGHEST RIDGE (DWELLING)		9.78 m	10.00 m
HEIGHT TO HIGHEST RIDGE (SHED)		4.29 m	4.00 m
RFA (FLOOR AREA)			
		Proposed	Required
GROUND FLOOR		147.84 m ²	N/A
SECOND FLOOR		187.34 m ²	N/A
GARAGE (NOT INCL.)		45.82 m ²	N/A
SUBTOTAL		335.18 m ²	N/A
OPEN AREAS (TO BE DEDUCTED)		8.59 m ²	N/A
TOTAL RFA		326.59 m ²	N/A
LOT COVERAGE			
		Proposed	Required
DWELLING FOOTPRINT (INCL GARAGE)		193.66 m ²	N/A
SECOND FLOOR OVERHANGS		0.40 m ²	N/A
COVERED FRONT PORCH		10.59 m ²	N/A
SHED		10.87 m ²	N/A
TOTAL LOT COVERAGE:		215.52 m ²	194.44 m ²
MAX ALLOWED = 25%	=	27.71 %	25 %
SETBACKS			
		Proposed	Required
FRONT YARD		8.05 m	7.50 m
INTERIOR SIDE YARD (RIGHT/NORTH)		1.72 m	1.20 m
INTERIOR SIDE YARD (LEFT/SOUTH)		2.20 m	1.20 m
REAR YARD		8.92 m	7.50 m
REAR YARD (TO DECK)		1.89 m	6.00 m

SHED AVERAGE GRADE CALCULATION
A + B + C + D / 4 = 83.13 + 83.44 + 83.52 + 83.43
AVERAGE GRADE = 83.38

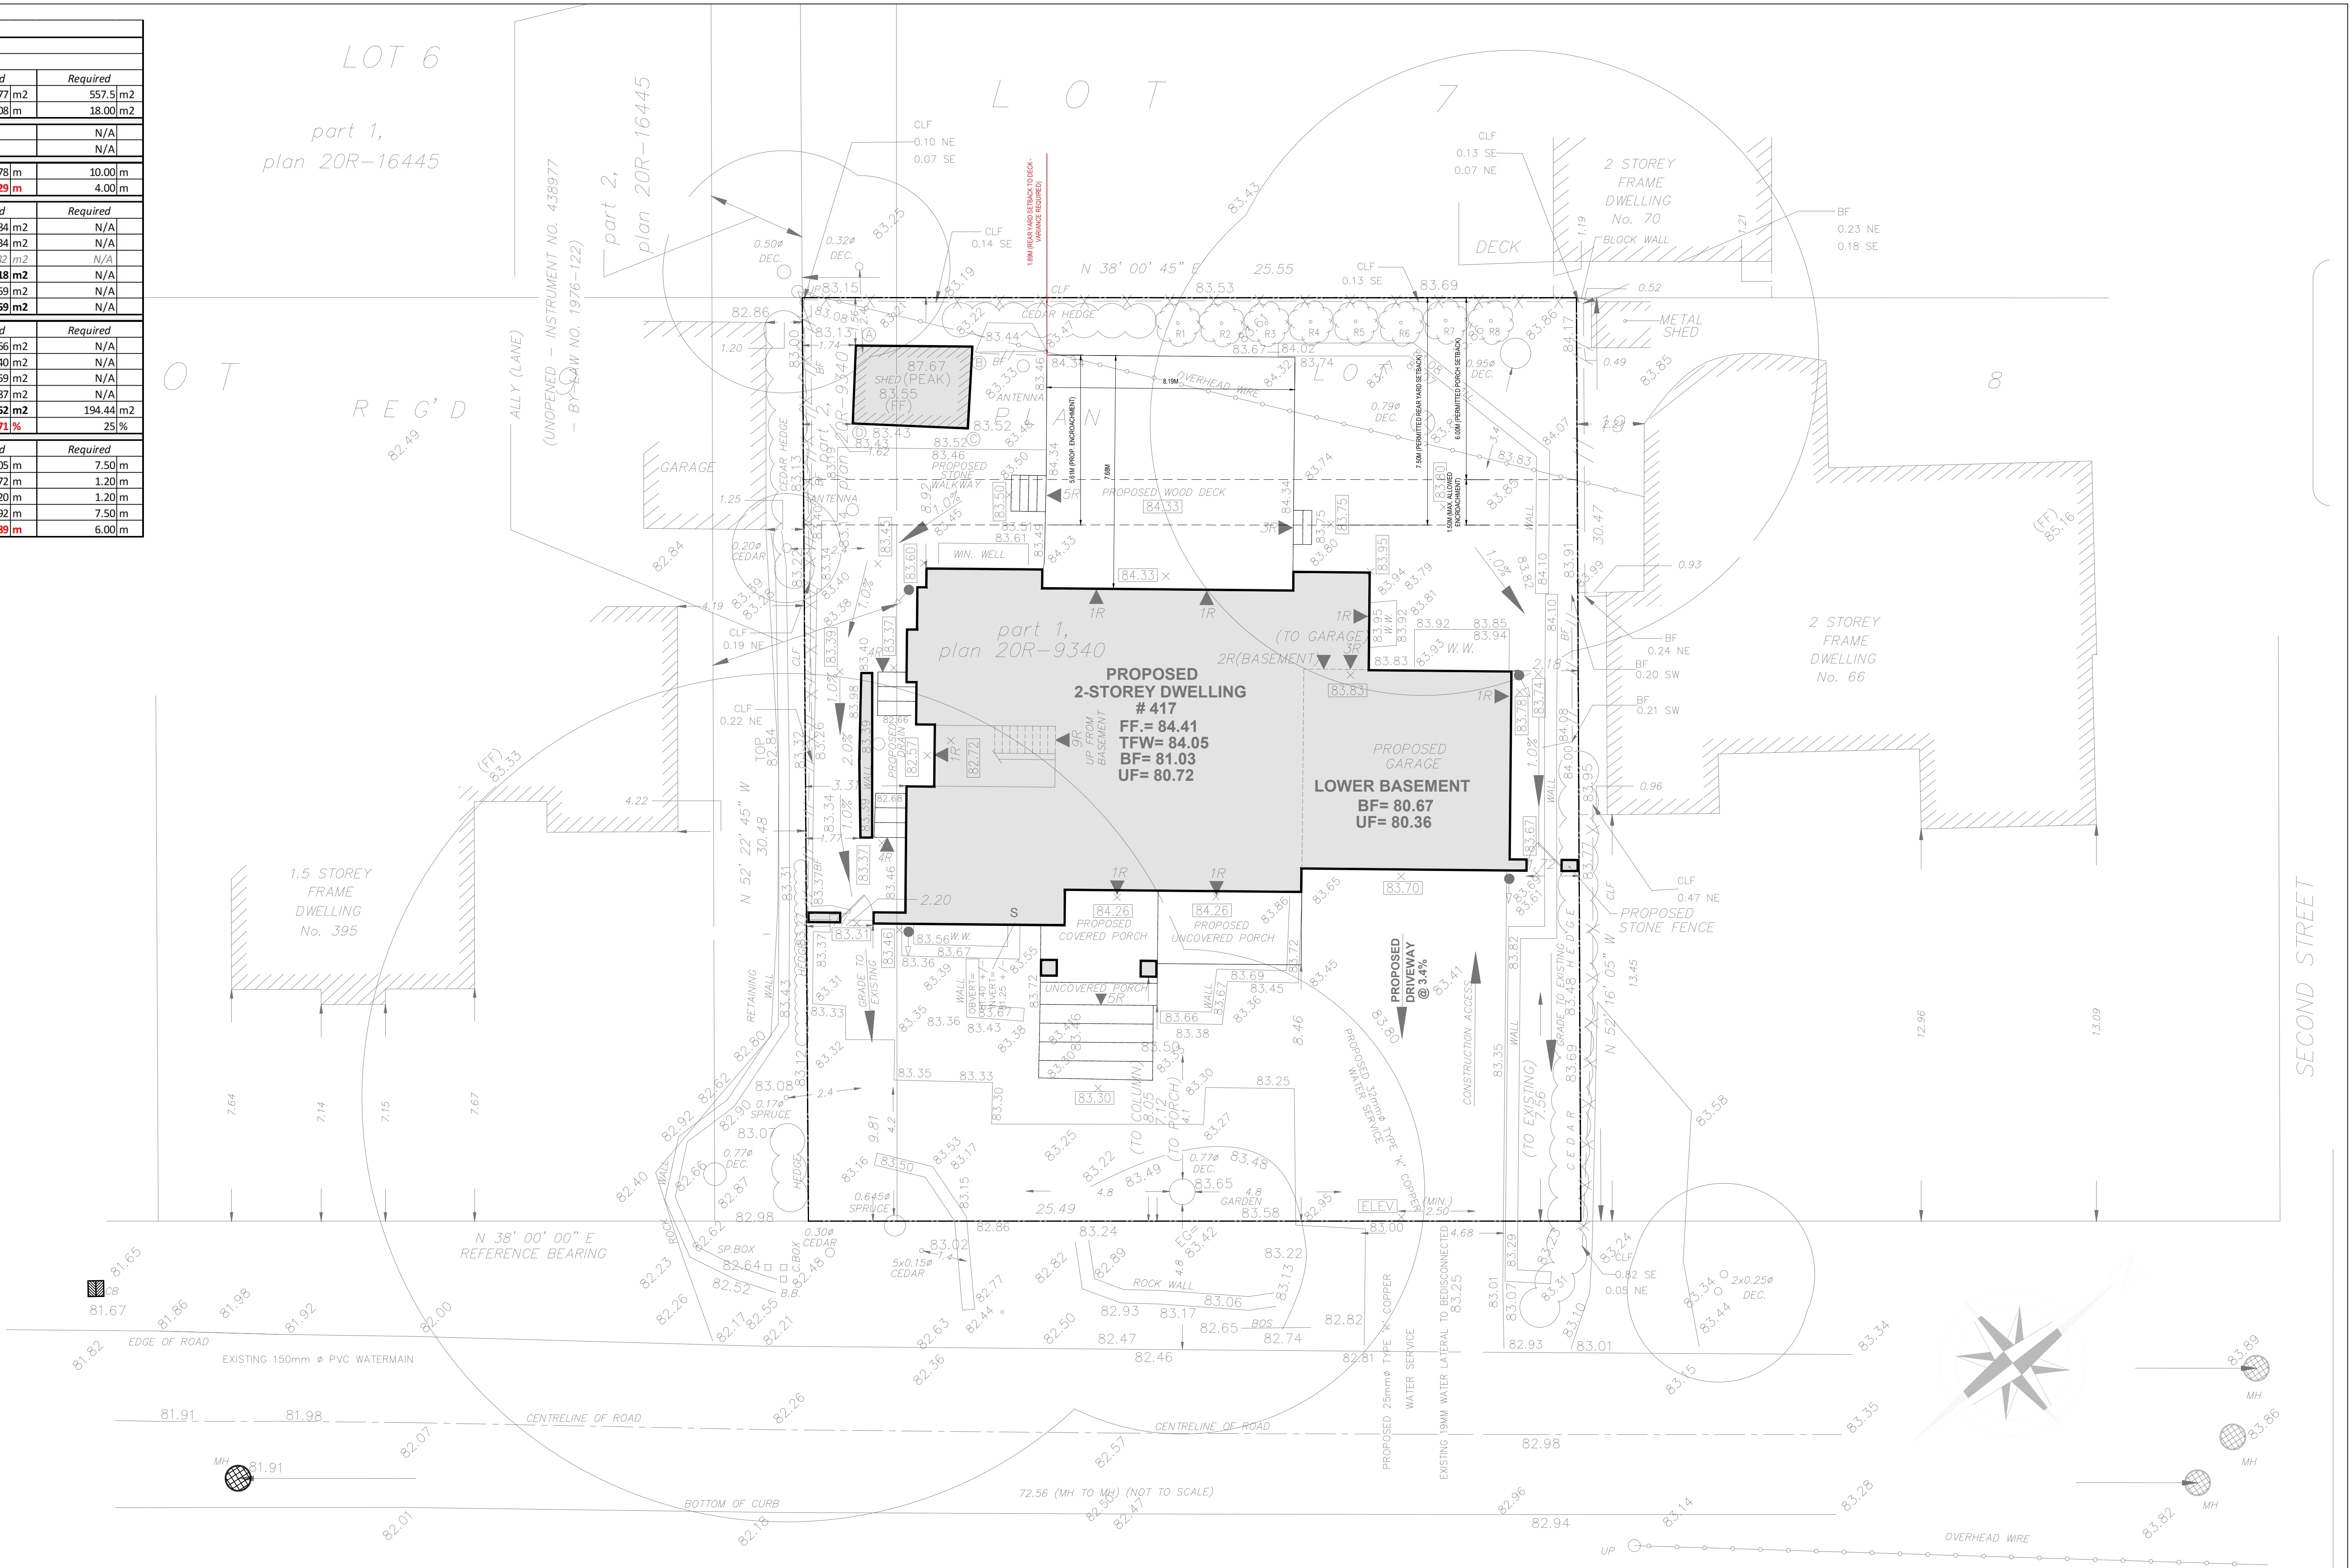

SITE PLAN

CUSTOM HOME DESIGN

HUIS DESIGN STUDIO
CUSTOM HOME DESIGN AND RENOVATIONS
1A CONESTOGA DRIVE #201 | BRAMPTON, ON L6E 4N5
T547.206.9851 | E:INFO@HUISDESIGNSGA
HUISDESIGNS.GA

GENERAL NOTES

DRAWINGS ARE TO BE READ NOT SCALED. DO NOT BEGIN CONSTRUCTION UNTIL DESIGNER OR PROJECT MANAGER HAS BEEN NOTIFIED. UPON COMPLETION OF ANY STAGE OF CONSTRUCTION, THE DESIGNER OR PROJECT MANAGER SHALL BE NOTIFIED TO ENSURE PROPER INSPECTION. ALL DESIGN AND CONSTRUCTION DOCUMENTATION ARE FINAL UNLESS REVISED BY THE DESIGNER. IF ANY DISCREPANCIES ARE DISCOVERED HEREWITH, THE DESIGNER SHALL BE NOTIFIED. THE DRAWINGS AND DOCUMENTS PROVIDED HEREWITH ARE THE EXCLUSIVE PROPERTY OF HUIS DESIGN STUDIO. REPRODUCTION OF THE DOCUMENTS PROVIDED IS PROHIBITED WITHOUT THE CONSENT OF THE DESIGNER.

QUALIFICATION INFORMATION

THE UNDERSIGNED HAS REVIEWED AND TAKES RESPONSIBILITY FOR THIS DESIGN, AS WELL AS HAVING THE QUALIFICATION AND REQUIREMENTS MANDATED BY THE ONTARIO BUILDING CODE TO BE A DESIGNER.

REGISTRATION INFORMATION

REQUIRED UNLESS THE DESIGN IS EXEMPT UNDER DIV. C3.4 OF THE ONTARIO BUILDING CODE

REVISION LIST

NO.	REVISION	DATE
1	ISSUED FOR PERMIT	11.12.2020
2	ISSUED FOR REVISION PERMIT	09.16.2022
3	ISSUED FOR COA	03.24.2025
4		
5		

REVISION LIST

NO.	REVISION	DATE
1	REVISION AS PER CITY COMMENTS	05.05.2021
2	REVISION AS PER BUILDER	09.16.2022
3		
4		
5		

REVISION LIST

NO.	REVISION	DATE
1	ISSUED FOR PERMIT	11.12.2020
2	ISSUED FOR REVISION PERMIT	09.16.2022
3	ISSUED FOR COA	03.24.2025
4		
5		

REVISION LIST

NO.	REVISION	DATE
1	REVISION AS PER CITY COMMENTS	

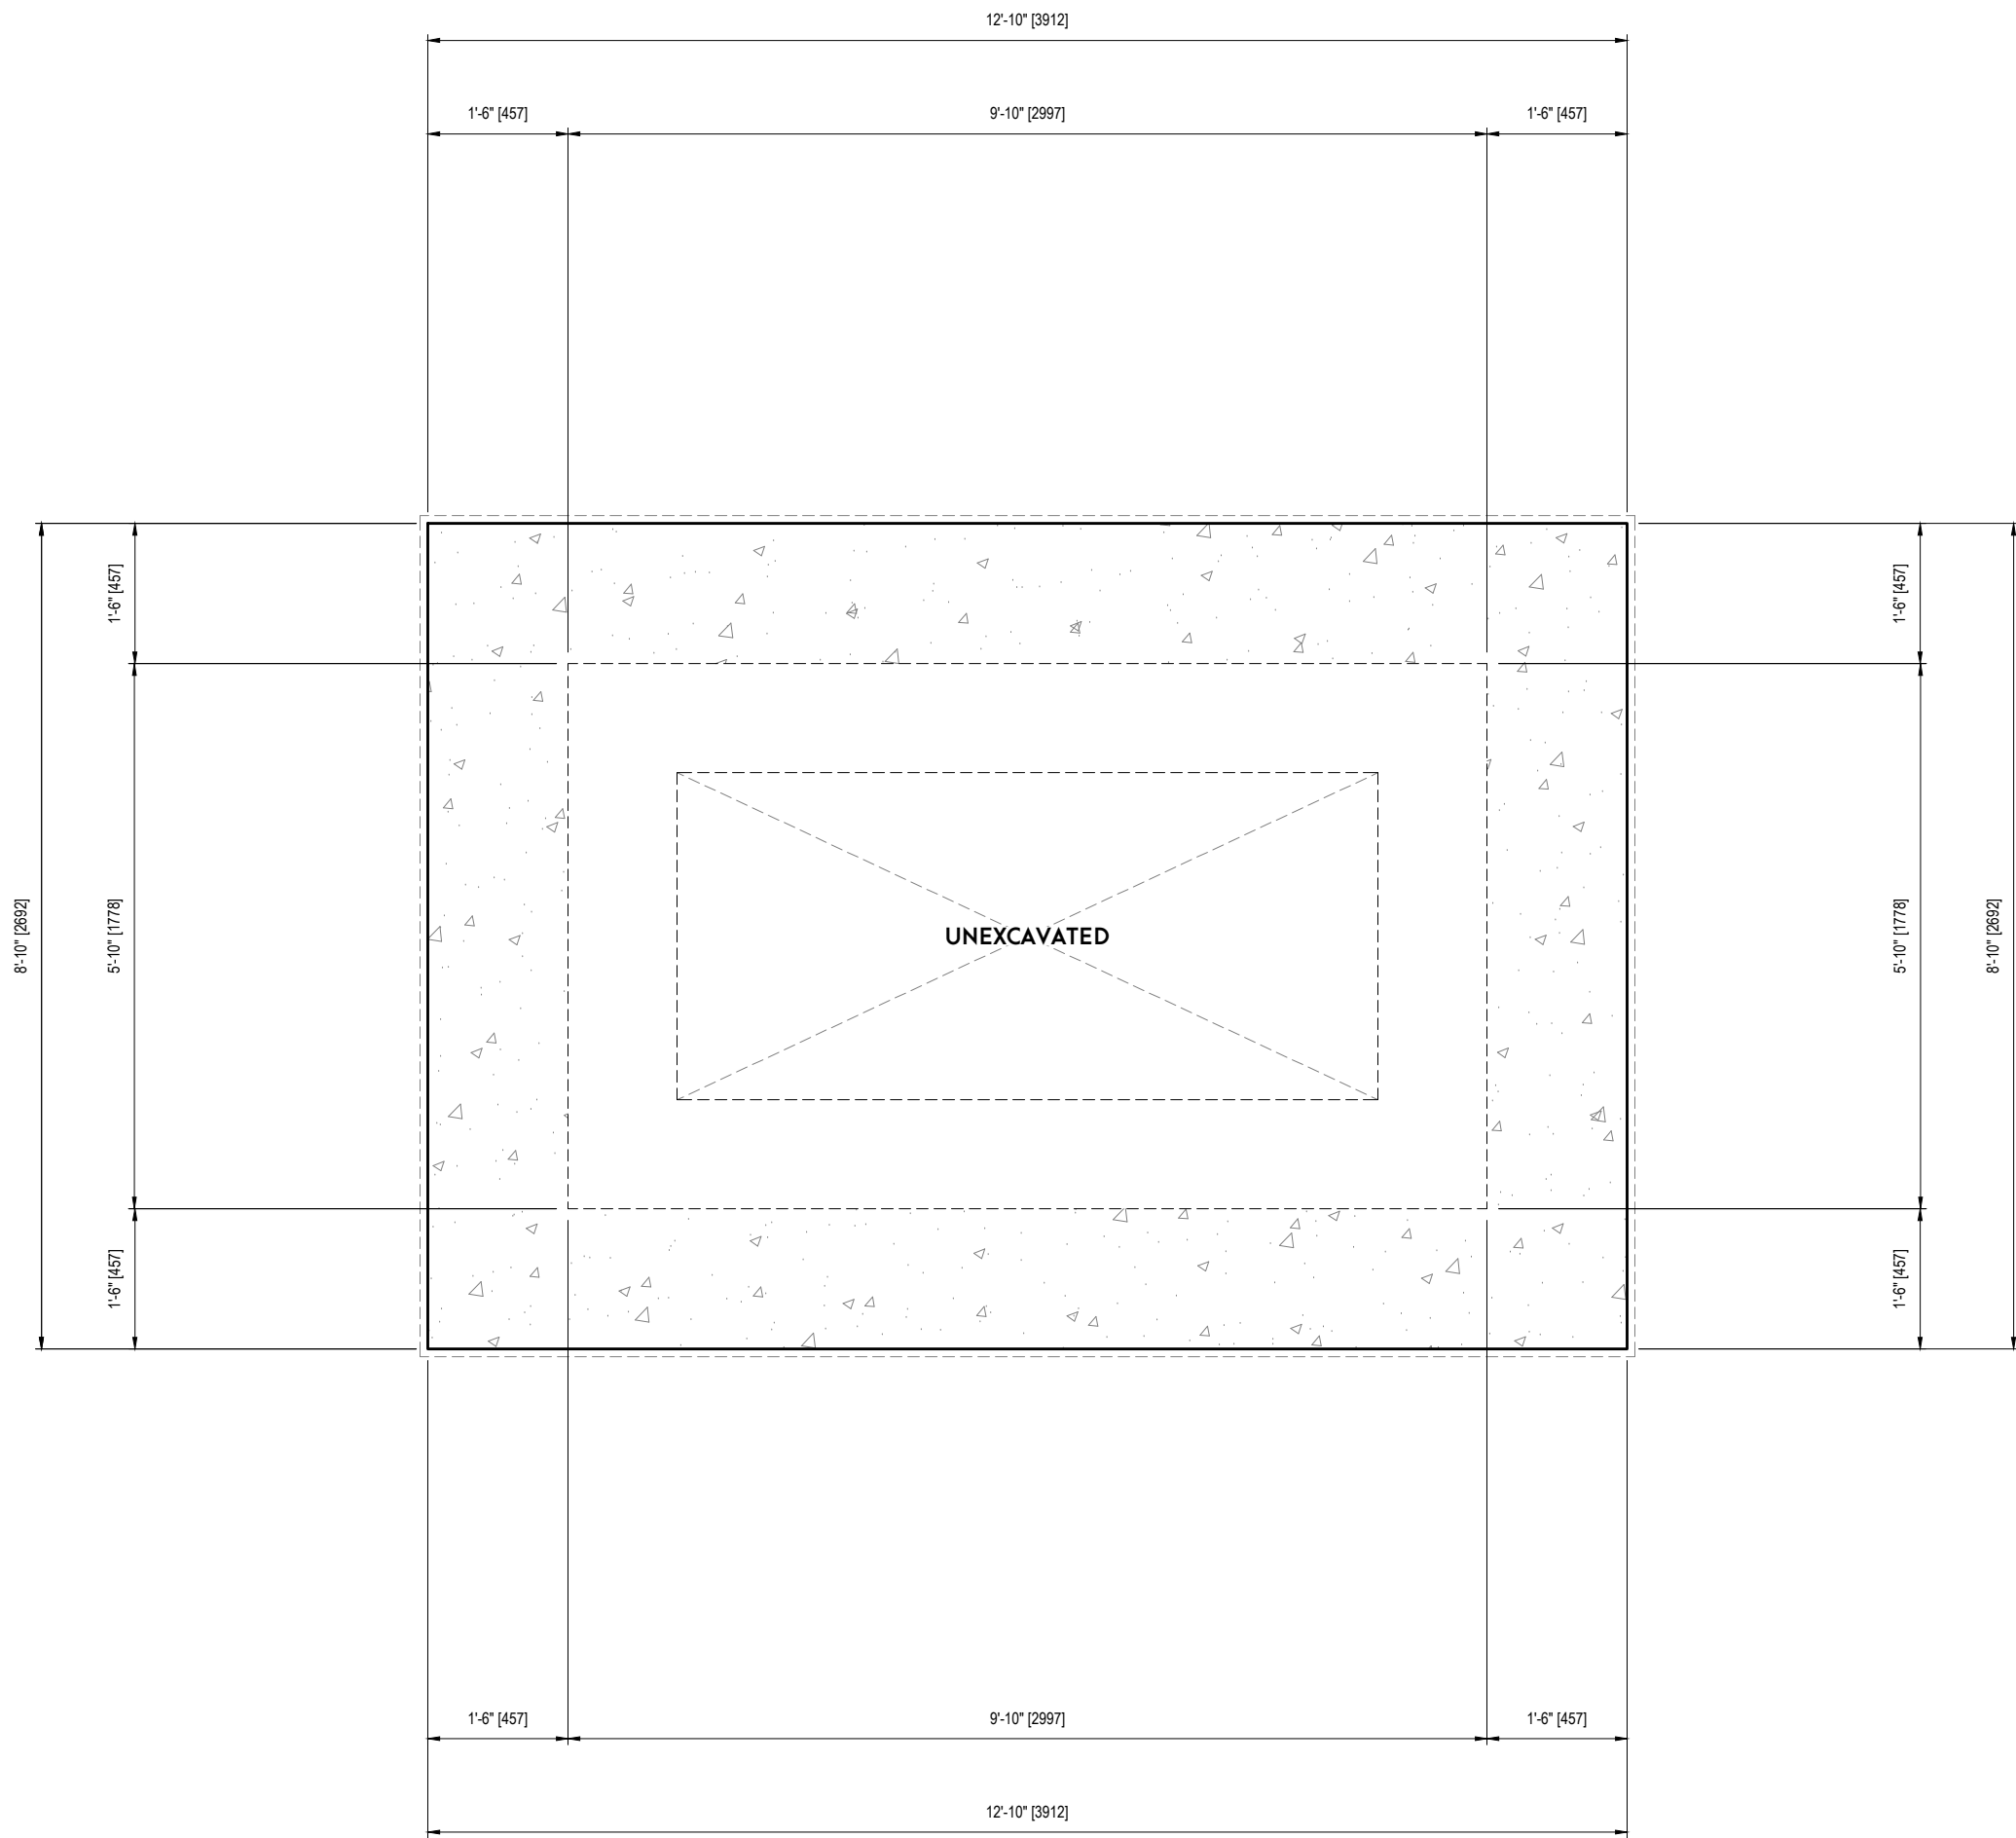

1/2"=1'-0"
SHED FOUNDATION PLAN



CUSTOM HOME DESIGN

HUIS DESIGN STUDIO
CUSTOM HOME DESIGN AND RENOVATIONS
1A CONESTOGA DRIVE #301 | BRAMPTON, ON L6Z 4N5
T:847.206.9656 | E:INFO@HUISDESIGNS.CA
HUISDESIGNS.CA

GENERAL NOTES

DRAWINGS ARE TO BE READ NOT SCALED. DO NOT BEGIN CONSTRUCTION UNTIL DESIGNER OR PROJECT MANAGER HAS BEEN NOTIFIED. UPON COMPLETION OF ANY STAGE OF CONSTRUCTION, THE DESIGNER OR PROJECT MANAGER SHALL BE NOTIFIED TO ENSURE PROPER INSPECTION. ALL DESIGN AND CONSTRUCTION DOCUMENTATION ARE FINAL UNLESS REVISED BY THE DESIGNER. IF ANY DISCREPANCIES ARE DISCOVERED HERE WITHIN, THE DESIGNER SHALL BE NOTIFIED. THE DRAWINGS AND DOCUMENTS PROVIDED HERE WITHIN ARE THE EXCLUSIVE PROPERTY OF HUIS DESIGN STUDIO. REPRODUCTION OF THE DOCUMENTS PROVIDED IS PROHIBITED WITHOUT THE CONSENT OF THE DESIGNER.

QUALIFICATION INFORMATION

THE UNDERSIGNED HAS REVIEWED AND TAKES RESPONSIBILITY FOR THIS DESIGN, AS WELL AS HAVING THE QUALIFICATION AND REQUIREMENTS MANDATED BY THE ONTARIO BUILDING CODE TO BE A DESIGNER.

FIRM NAME B.C.I.N.

REGISTRATION INFORMATION

REQUIRED UNLESS THE DESIGN IS EXEMPT UNDER DIV. C-3.2.4 OF THE ONTARIO BUILDING CODE

FIRM NAME B.C.I.N.

REVISION LIST

1	REVISED AS PER CITY COMMENTS	05.05.2021
2	REVISED AS PER BUILDER	09.16.2022
3	-	MM.DD.YYYY
4	-	MM.DD.YYYY
5	-	MM.DD.YYYY

ISSUE LIST

1	ISSUED FOR PERMIT	11.12.2020
2	ISSUED FOR REVISION PERMIT	09.16.2022
3	ISSUED FOR COA	03.24.2025
4	-	MM.DD.YYYY
5	-	MM.DD.YYYY

PROJECT NORTH:

TRUE NORTH:



DRAWING TITLE: SHED FOUNDATION PLAN

DRAWN BY: J.C. CHECKED BY: K.V.K.


PROJECT ADDRESS: 417 UNION STREET

PROJECT NO. 2016-112 SCALE: 1/2" = 1'-0"

SHEET NO. A101

1/2"=1'-0"

SHED ROOF PLAN

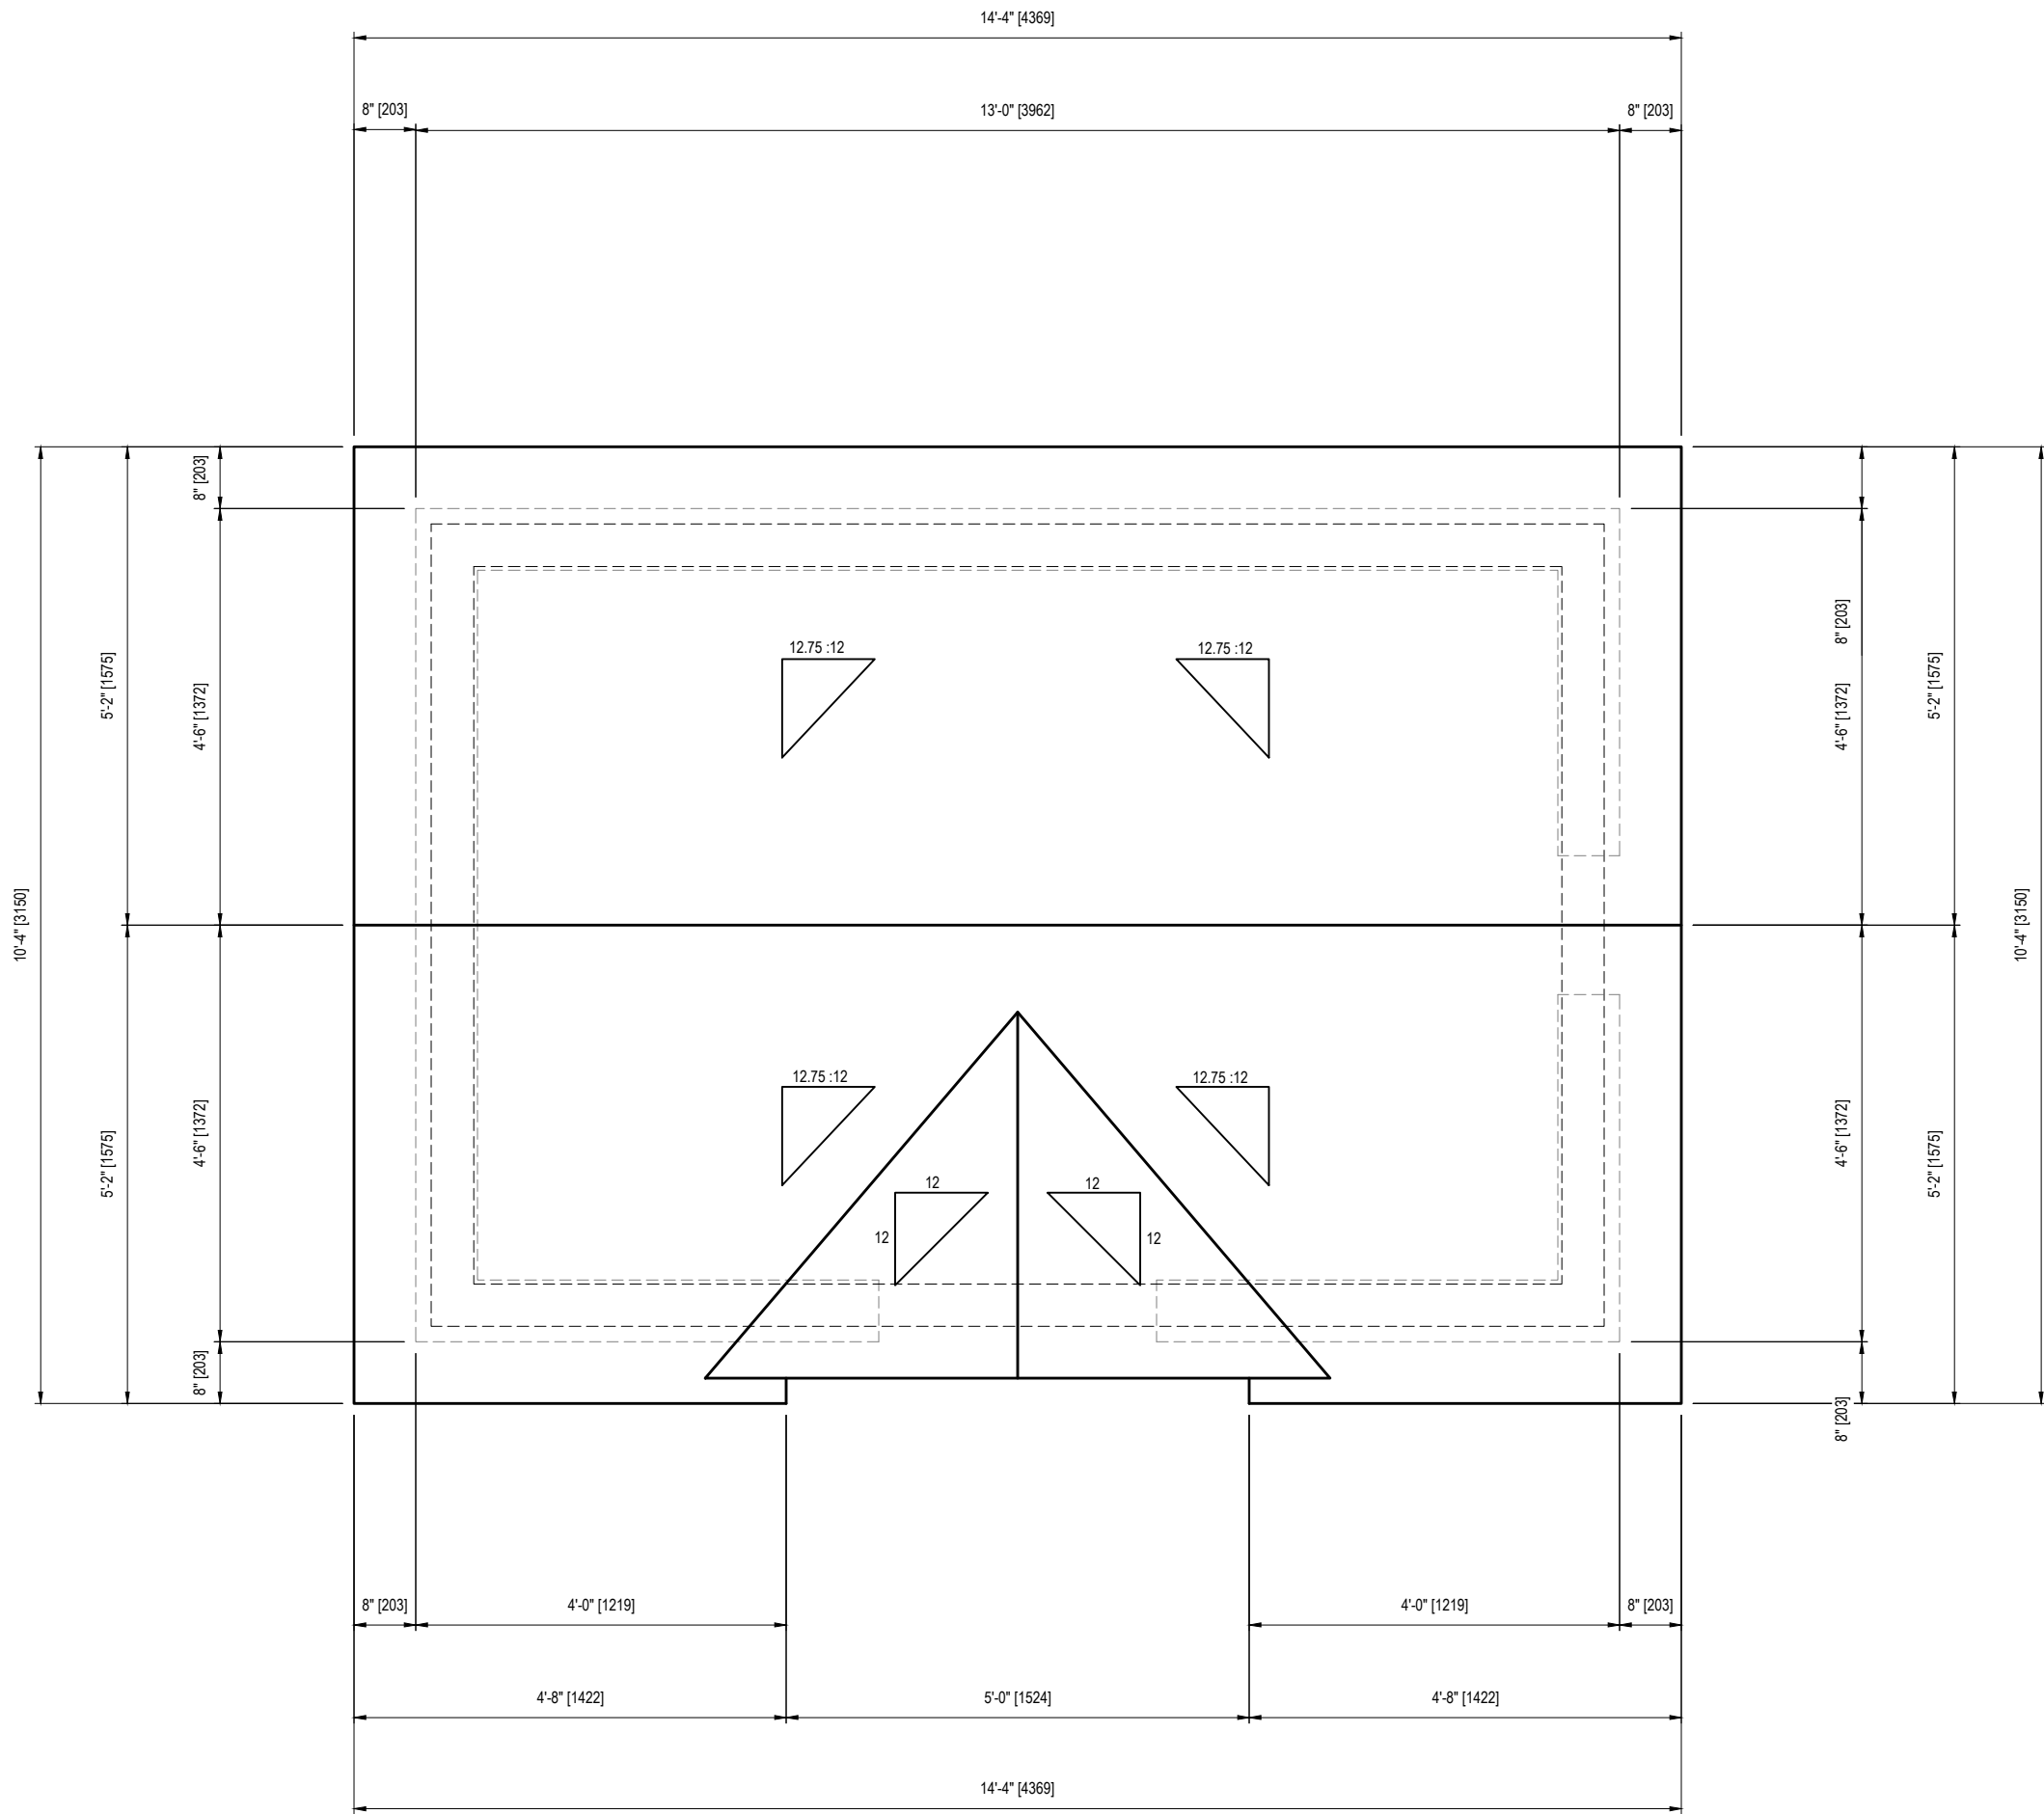

huis | design studio
CUSTOM HOME DESIGN

HUIS DESIGN STUDIO
CUSTOM HOME DESIGN AND RENOVATIONS
1A CONESTOGA DRIVE #301 | BRAMPTON, ON L6Z 4N5
T:847.206.9656 | E:INFO@HUISDESIGNS.CA
HUISDESIGNS.CA

GENERAL NOTES

DRAWINGS ARE TO BE READ NOT SCALED. DO NOT BEGIN CONSTRUCTION UNTIL DESIGNER OR PROJECT MANAGER HAS BEEN NOTIFIED. UPON COMPLETION OF ANY STAGE OF CONSTRUCTION, THE DESIGNER OR PROJECT MANAGER SHALL BE NOTIFIED TO ENSURE PROPER INSPECTION. ALL DESIGN AND CONSTRUCTION DOCUMENTATION ARE FINAL UNLESS REVISED BY THE DESIGNER. IF ANY DISCREPANCIES ARE DISCOVERED HERE WITHIN, THE DESIGNER SHALL BE NOTIFIED. THE DRAWINGS AND DOCUMENTS PROVIDED HERE WITHIN ARE THE EXCLUSIVE PROPERTY OF HUIS DESIGN STUDIO. REPRODUCTION OF THE DOCUMENTS PROVIDED IS PROHIBITED WITHOUT THE CONSENT OF THE DESIGNER.

QUALIFICATION INFORMATION

THE UNDERSIGNED HAS REVIEWED AND TAKES RESPONSIBILITY FOR THIS DESIGN, AS WELL AS HAVING THE QUALIFICATION AND REQUIREMENTS MANDATED BY THE ONTARIO BUILDING CODE TO BE A DESIGNER.

FIRM NAME: B.C.I.N.

REGISTRATION INFORMATION

REQUIRED UNLESS THE DESIGN IS EXEMPT UNDER DIV. C-3.2.4 OF THE ONTARIO BUILDING CODE

FIRM NAME: B.C.I.N.

REVISION LIST		
1	REVISED AS PER CITY COMMENTS	05.05.2021
2	REVISED AS PER BUILDER	09.16.2022
3	-	MM.DD.YYYY
4	-	MM.DD.YYYY
5	-	MM.DD.YYYY

ISSUE LIST		
1	ISSUED FOR PERMIT	11.12.2020
2	ISSUED FOR REVISION PERMIT	09.16.2022
3	ISSUED FOR COA	03.24.2025
4	-	MM.DD.YYYY
5	-	MM.DD.YYYY

PROJECT NORTH: TRUE NORTH:

DRAWING TITLE: SHED ROOF PLAN

DRAWN BY: J.C. CHECKED BY: K.V.K.

PROJECT ADDRESS: 417 UNION STREET

PROJECT NO. 2016-112 SCALE: 1/2" = 1'-0"

SHEET NO. **A103**

1/2"=1'-0"

FRONT ELEVATION



huis | design studio
CUSTOM HOME DESIGN

HUIS DESIGN STUDIO
CUSTOM HOME DESIGN AND RENOVATIONS
1A CONESTOGA DRIVE #301 | BRAMPTON, ON L6Z 4N5
T:947.206.9656 | E:INFO@HUISDESIGNS.CA
HUISDESIGNS.CA

GENERAL NOTES

DRAWINGS ARE TO BE READ NOT SCALED. DO NOT BEGIN CONSTRUCTION UNTIL DESIGNER OR PROJECT MANAGER HAS BEEN NOTIFIED. UPON COMPLETION OF ANY STAGE OF CONSTRUCTION, THE DESIGNER OR PROJECT MANAGER SHALL BE NOTIFIED TO ENSURE PROPER INSPECTION. ALL DESIGN AND CONSTRUCTION DOCUMENTATION ARE FINAL UNLESS REVISED BY THE DESIGNER. IF ANY DISCREPANCIES ARE DISCOVERED HERE WITHIN, THE DESIGNER SHALL BE NOTIFIED. THE DRAWINGS AND DOCUMENTS PROVIDED HERE WITHIN ARE THE EXCLUSIVE PROPERTY OF HUIS DESIGN STUDIO. REPRODUCTION OF THE DOCUMENTS PROVIDED IS PROHIBITED WITHOUT THE CONSENT OF THE DESIGNER.

QUALIFICATION INFORMATION

THE UNDERSIGNED HAS REVIEWED AND TAKES RESPONSIBILITY FOR THIS DESIGN, AS WELL AS HAVING THE QUALIFICATION AND REQUIREMENTS MANDATED BY THE ONTARIO BUILDING CODE TO BE A DESIGNER.

FIRM NAME B.C.I.N.

REGISTRATION INFORMATION

REQUIRED UNLESS THE DESIGN IS EXEMPT UNDER DIV. C-3.2.4 OF THE ONTARIO BUILDING CODE

FIRM NAME B.C.I.N.

REVISION LIST


1	REVISED AS PER CITY COMMENTS	05.05.2021
2	REVISED AS PER BUILDER	09.16.2022
3	-	MM.DD.YYYY
4	-	MM.DD.YYYY
5	-	MM.DD.YYYY

ISSUE LIST

1	ISSUED FOR PERMIT	11.12.2020
2	ISSUED FOR REVISION PERMIT	09.16.2022
3	ISSUED FOR COA	03.24.2025
4	-	MM.DD.YYYY
5	-	MM.DD.YYYY

DRAWING TITLE: SHED ELEVATIONS
DRAWN BY: J.C. CHECKED BY: K.V.K.
PROJECT ADDRESS: 417 UNION STREET
PROJECT NO. 2016-112 SCALE: 1/2" = 1'-0"
SHEET NO.

A201

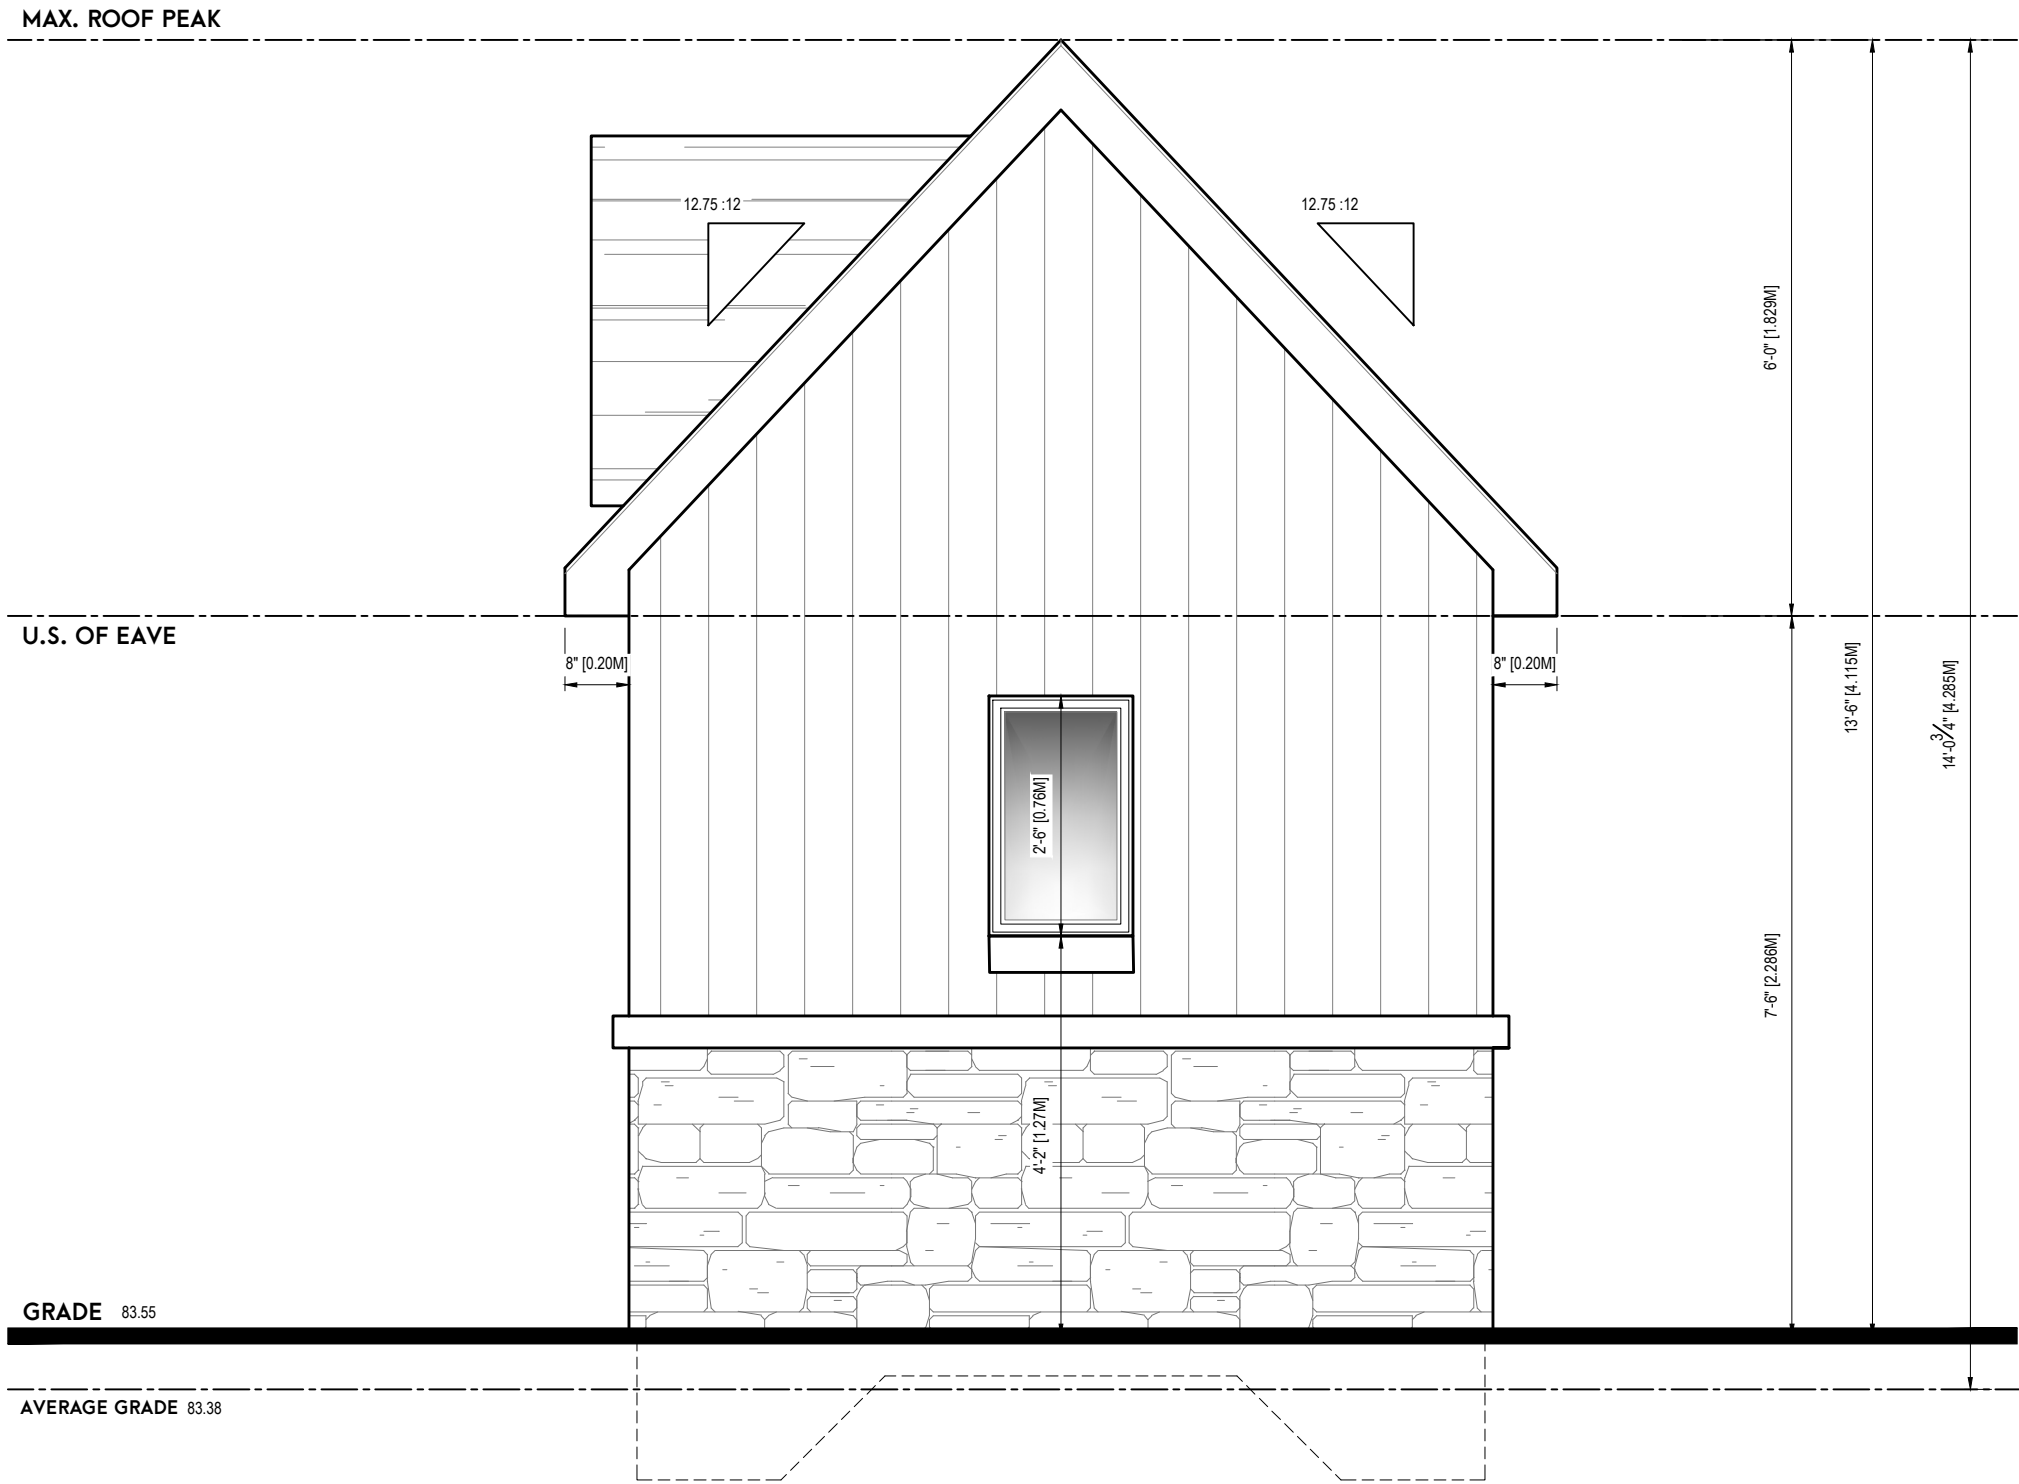

1/2"=1'-0"
RIGHT ELEVATION

huis | design studio
CUSTOM HOME DESIGN

HUIS DESIGN STUDIO
CUSTOM HOME DESIGN AND RENOVATIONS
1A CONESTOGA DRIVE #301 | BRAMPTON, ON L6Z 4N5
T:947.206.9655 | E:INFO@HUISDESIGNS.CA
HUISDESIGNS.CA

GENERAL NOTES

DRAWINGS ARE TO BE READ NOT SCALED. DO NOT BEGIN CONSTRUCTION UNTIL DESIGNER OR PROJECT MANAGER HAS BEEN NOTIFIED. UPON COMPLETION OF ANY STAGE OF CONSTRUCTION, THE DESIGNER OR PROJECT MANAGER SHALL BE NOTIFIED TO ENSURE PROPER INSPECTION. ALL DESIGN AND CONSTRUCTION DOCUMENTATION ARE FINAL UNLESS REVISED BY THE DESIGNER. IF ANY DISCREPANCIES ARE DISCOVERED HERE WITHIN, THE DESIGNER SHALL BE NOTIFIED. THE DRAWINGS AND DOCUMENTS PROVIDED HERE WITHIN ARE THE EXCLUSIVE PROPERTY OF HUIS DESIGN STUDIO. REPRODUCTION OF THE DOCUMENTS PROVIDED IS PROHIBITED WITHOUT THE CONSENT OF THE DESIGNER.

QUALIFICATION INFORMATION
THE UNDERSIGNED HAS REVIEWED AND TAKES RESPONSIBILITY FOR THIS DESIGN, AS WELL AS HAVING THE QUALIFICATION AND REQUIREMENTS MANDATED BY THE ONTARIO BUILDING CODE TO BE A DESIGNER.

REGISTRATION INFORMATION
REQUIRED UNLESS THE DESIGN IS EXEMPT UNDER DIV. C-3.2.4 OF THE ONTARIO BUILDING CODE

FIRM NAME: B.C.I.N.


REVISION LIST		
1	REVISED AS PER CITY COMMENTS	05.05.2021
2	REVISED AS PER BUILDER	09.16.2022
3	-	MM.DD.YYYY
4	-	MM.DD.YYYY
5	-	MM.DD.YYYY

ISSUE LIST		
1	ISSUED FOR PERMIT	11.12.2020
2	ISSUED FOR REVISION PERMIT	09.16.2022
3	ISSUED FOR COA	03.24.2025
4	-	MM.DD.YYYY
5	-	MM.DD.YYYY

DRAWING TITLE: SHED ELEVATIONS
DRAWN BY: J.C. CHECKED BY: K.V.K.
PROJECT ADDRESS: 417 UNION STREET
PROJECT NO. 2016-112 SCALE: 1/2" = 1'-0"
SHEET NO. A202

1/2"=1'-0"

REAR ELEVATION

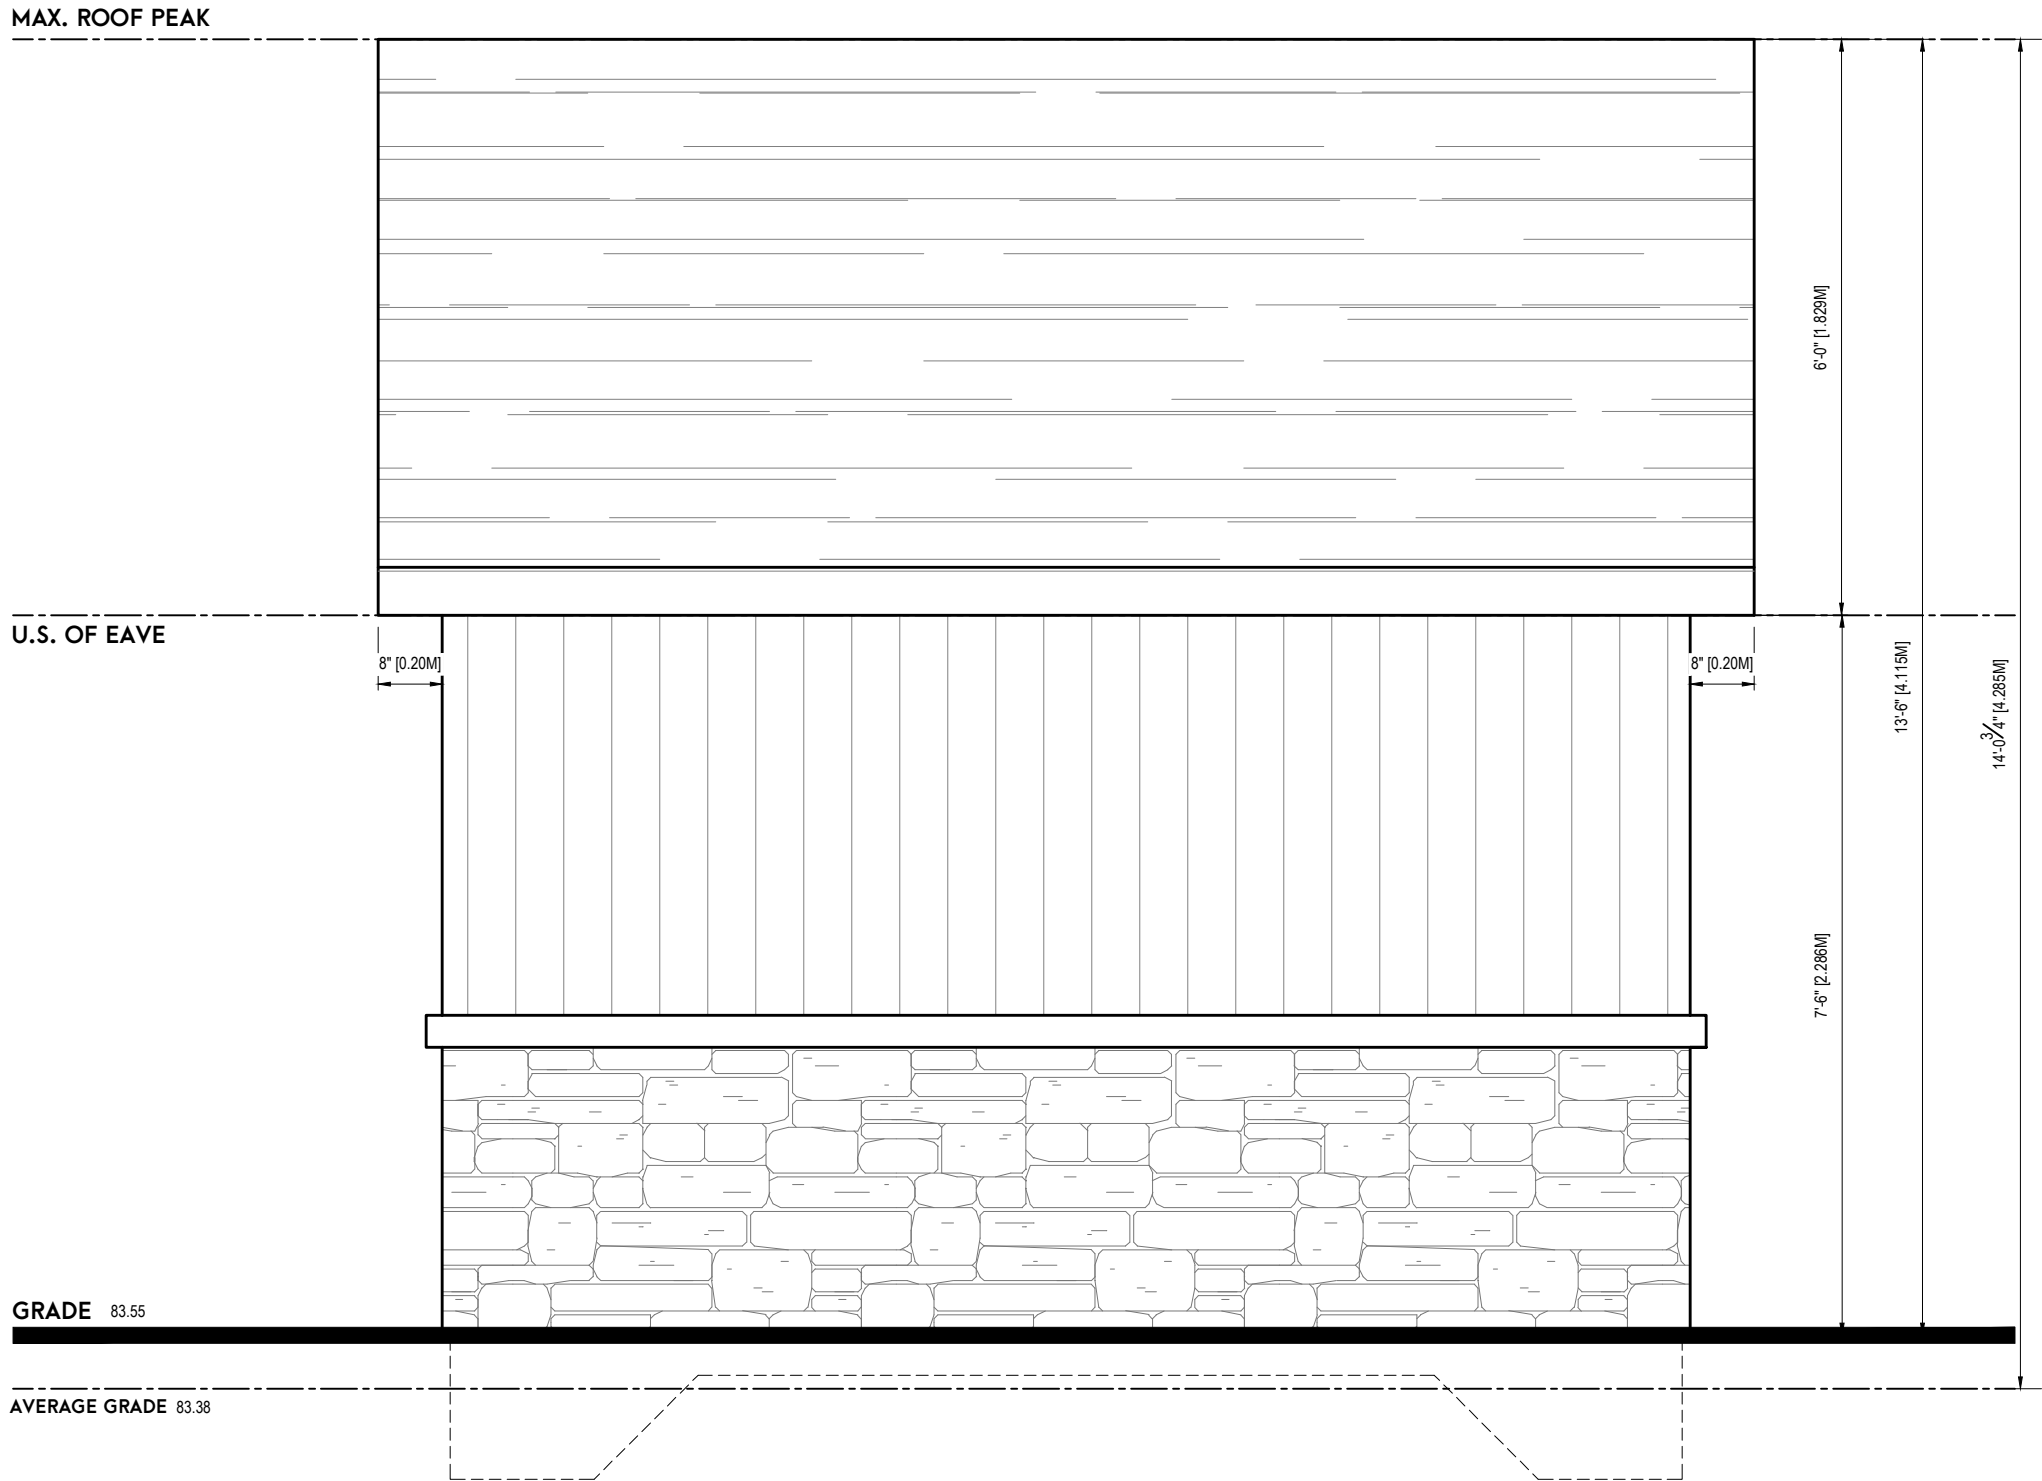

huis | design studio
CUSTOM HOME DESIGN

HUIS DESIGN STUDIO
CUSTOM HOME DESIGN AND RENOVATIONS
1A CONESTOGA DRIVE #301 | BRAMPTON, ON L6Z 4N5
T:847.206.9656 | E:INFO@HUISDESIGNS.CA
HUISDESIGNS.CA

GENERAL NOTES

DRAWINGS ARE TO BE READ NOT SCALED. DO NOT BEGIN CONSTRUCTION UNTIL DESIGNER OR PROJECT MANAGER HAS BEEN NOTIFIED. UPON COMPLETION OF ANY STAGE OF CONSTRUCTION, THE DESIGNER OR PROJECT MANAGER SHALL BE NOTIFIED TO ENSURE PROPER INSPECTION. ALL DESIGN AND CONSTRUCTION DOCUMENTATION ARE FINAL UNLESS REVISED BY THE DESIGNER. IF ANY DISCREPANCIES ARE DISCOVERED HERE WITHIN, THE DESIGNER SHALL BE NOTIFIED. THE DRAWINGS AND DOCUMENTS PROVIDED HERE WITHIN ARE THE EXCLUSIVE PROPERTY OF HUIS DESIGN STUDIO. REPRODUCTION OF THE DOCUMENTS PROVIDED IS PROHIBITED WITHOUT THE CONSENT OF THE DESIGNER.

QUALIFICATION INFORMATION	
THE UNDERSIGNED HAS REVIEWED AND TAKES RESPONSIBILITY FOR THIS DESIGN, AS WELL AS HAVING THE QUALIFICATION AND REQUIREMENTS MANDATED BY THE ONTARIO BUILDING CODE TO BE A DESIGNER.	
FIRM NAME	B.C.I.N.
REGISTRATION INFORMATION	
REQUIRED UNLESS THE DESIGN IS EXEMPT UNDER DIV. C-3.2.4 OF THE ONTARIO BUILDING CODE	
FIRM NAME	B.C.I.N.

REVISION LIST		
1	REVISED AS PER CITY COMMENTS	05.05.2021
2	REVISED AS PER BUILDER	09.16.2022
3	-	MM.DD.YYYY
4	-	MM.DD.YYYY
5	-	MM.DD.YYYY
ISSUE LIST		
1	ISSUED FOR PERMIT	11.12.2020
2	ISSUED FOR REVISION PERMIT	09.16.2022
3	ISSUED FOR COA	03.24.2025
4	-	MM.DD.YYYY
5	-	MM.DD.YYYY

DRAWING TITLE: SHED ELEVATIONS
DRAWN BY: J.C. CHECKED BY: K.V.K.
PROJECT ADDRESS: 417 UNION STREET
PROJECT NO. 2016-112 SCALE: 1/2" = 1'-0"
SHEET NO. **A203**

MAX. ROOF PEAK

U.S. OF EAVE

GRADE 83.55

AVERAGE GRADE 83.38

1/2"=1'-0"
LEFT ELEVATION

huis

design studio

CUSTOM HOME DESIGN

HUIS DESIGN STUDIO

CUSTOM HOME DESIGN AND RENOVATIONS

1A CONESTOGA DRIVE #301 | BRAMPTON, ON L6Z 4N5

T:947.206.9656 | E:INFO@HUISDESIGNS.CA

HUISDESIGNS.CA

GENERAL NOTES

DRAWINGS ARE TO BE READ NOT SCALED. DO NOT BEGIN CONSTRUCTION UNTIL DESIGNER OR PROJECT MANAGER HAS BEEN NOTIFIED. UPON COMPLETION OF ANY STAGE OF CONSTRUCTION, THE DESIGNER OR PROJECT MANAGER SHALL BE NOTIFIED TO ENSURE PROPER INSPECTION. ALL DESIGN AND CONSTRUCTION DOCUMENTATION ARE FINAL UNLESS REVISED BY THE DESIGNER. IF ANY DISCREPANCIES ARE DISCOVERED HERE WITHIN, THE DESIGNER SHALL BE NOTIFIED. THE DRAWINGS AND DOCUMENTS PROVIDED HERE WITHIN ARE THE EXCLUSIVE PROPERTY OF HUIS DESIGN STUDIO. REPRODUCTION OF THE DOCUMENTS PROVIDED IS PROHIBITED WITHOUT THE CONSENT OF THE DESIGNER.

QUALIFICATION INFORMATION

THE UNDERSIGNED HAS REVIEWED AND TAKES RESPONSIBILITY FOR THIS DESIGN, AS WELL AS HAVING THE QUALIFICATION AND REQUIREMENTS MANDATED BY THE ONTARIO BUILDING CODE TO BE A DESIGNER.

FIRM NAME B.C.I.N.

REGISTRATION INFORMATION

REQUIRED UNLESS THE DESIGN IS EXEMPT UNDER DIV. C-3.2.4 OF THE ONTARIO BUILDING CODE

FIRM NAME B.C.I.N.

REVISION LIST

1	REVISED AS PER CITY COMMENTS	05.05.2021
2	REVISED AS PER BUILDER	09.16.2022
3	-	MM.DD.YYYY
4	-	MM.DD.YYYY
5	-	MM.DD.YYYY

ISSUE LIST

1	ISSUED FOR PERMIT	11.12.2020
2	ISSUED FOR REVISION PERMIT	09.16.2022
3	ISSUED FOR COA	03.24.2025
4	-	MM.DD.YYYY
5	-	MM.DD.YYYY

DRAWING TITLE: SHED ELEVATIONS
DRAWN BY: J.C. CHECKED BY: K.V.K.
PROJECT ADDRESS: 417 UNION STREET
PROJECT NO. 2016-112 SCALE: 1/2" = 1'-0"
SHEET NO.

A204