
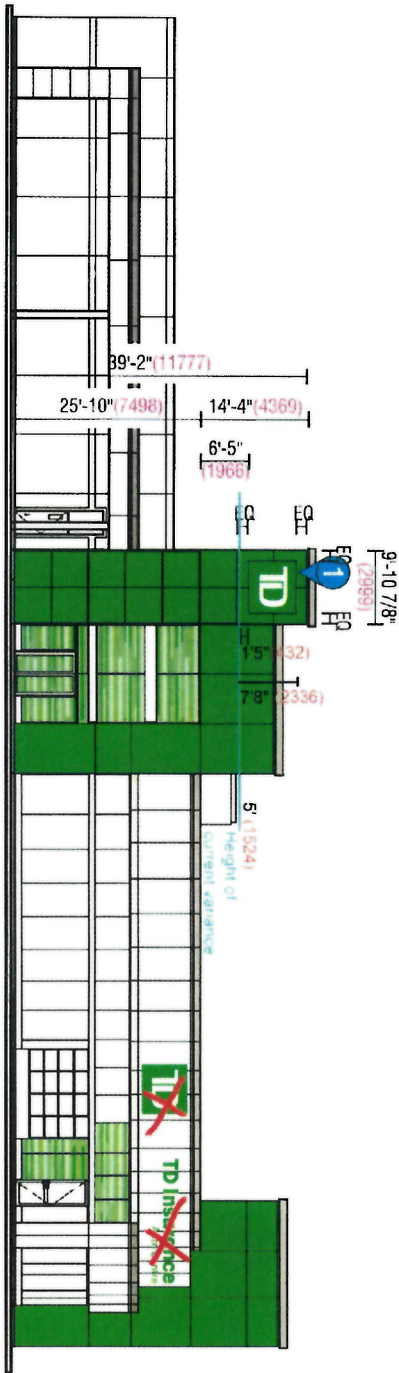


Appendix A

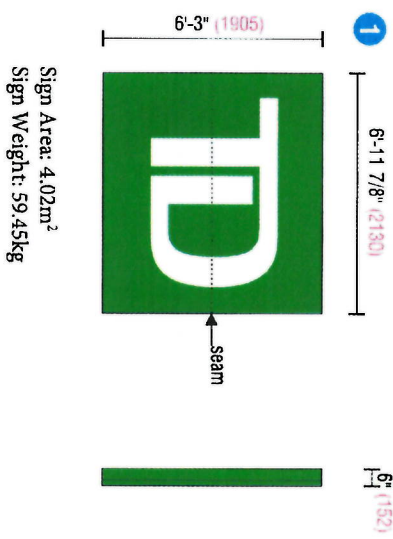

S:\Customers\TD bank\TDInsurance\Oakville_2474SouthService\SC031494_Initia\Signage\Design	
www.zipsigns.com	Client: TD Insurance
5040 North Service Rd. Burlington, ON	Address: 2474 South Service Rd
Ph. 905-332-8332 Fax 905-332-9994	Oakville, ON.
Dwg No. SC031494	Designer YS
Sales Craig Hall	
Date May 09, 2019	Rev. 1 May 13, 2019 BK
Rev. 2 May 31, 2019	
<input checked="" type="checkbox"/> CONCEPTUAL NOT FOR CONSTRUCTION	<input type="checkbox"/> SHOP READY CONSTRUCTION READY
Scale: 1/4" = 1'-0"	Page: 1 of 16

Sign 1
Supply & install (1) new exterior s/i illuminated display

Graphics / Substrate
Light Green 3630-5741,
with 3M 3660M overlaminate
White Panagraphics 3 flex faces

Illumination
White Btro LED's
Power supplies placed in sign box


Construction
Signpro 1019 aluminum retainers with
Signpro 1010 frameless retainer covers
Signpro 350 aluminum fillers
Signpro brace bracket
Aluminum tube face brace
1" x 2" interior aluminum angle back braces
24ga pre-coat white metal backs

Paint
All exterior exposed metal painted Satin Light Green PMS 361. Interior painted White


Notes
1) Provide weep holes @ 48" o/c and vents in filler near top and bottom to allow heat and moisture to escape
2) 120v service provided by client's electrician

☐ White Panagraphics 3
☒ Light Green 3630-5741,
with 3M 3660M overlaminate
☒ Satin Light Green PMS 361 Paint

ZIP SIGNS
It's always in the price of 1 sign!

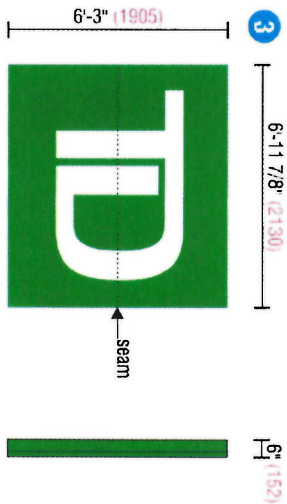

Sign Area: 4.02m²
Sign Weight: 59.45kg

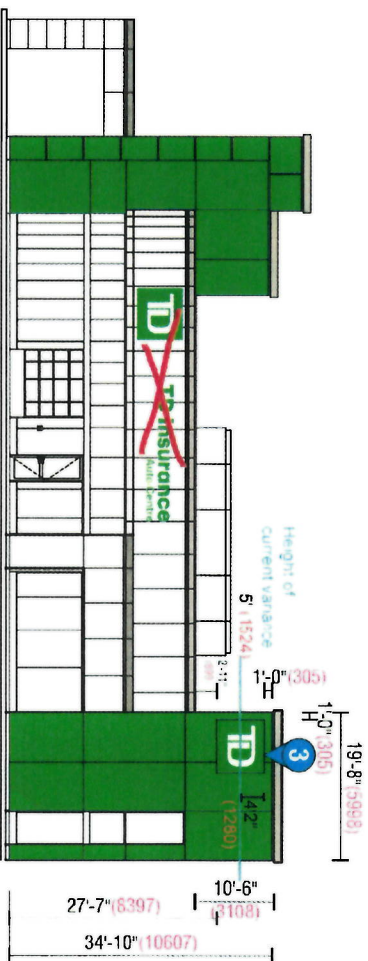

West Elevation
Scale: 1/2"=1'-0"

www.zipsigns.com
5040 North Service Rd. Burlington, ON
Ph. 905-332-8332 Fax 905-332-9994

Client TD Insurance
Address 2474 South Service Rd
Oakville, ON.

Dwg No. S0031494
Designer YS
Sales Craig Hall

Date May 09, 2019
Rev. 1 May 13, 2019 BK
Rev. 2 May 31, 2019

CONCEPTUAL NOT FOR CONSTRUCTION
Scale: 1/4"=1'-0"
Page: 3 of 16

ZIP SIGNS

This drawing is the property of Zip Signs Ltd

Sign 3
Supply & install (1) new exterior s/f illuminated display

Graphics / Substrate
Light Green 3630-5741,
with 3M 3660M overlaminate

White Panagraphics 3 flex faces

Illumination

White Bitro LED's

Power supplies placed in sign box

Construction

Signpro 1019 aluminum retainers with

Signpro 1010 frameless retainer covers

Signpro 350 aluminum fillers

Signpro brace bracket

Aluminum tube face brace

1" x 2" interior aluminum angle back braces

24ga pre-coat white metal backs

Paint

All exterior exposed metal painted Satin Light

Green PMS 361, Interior painted White

Notes


1) Provide weep holes @ 48" o/c and vents

in filler near top and bottom to allow heat

and moisture to escape

2) 120v service provided by client's electrician

- ☐ White Panagraphics 3
- ☒ Light Green 3630-5741,
with 3M 3660M overlaminate
- ☒ Satin Light Green PMS 361 Paint

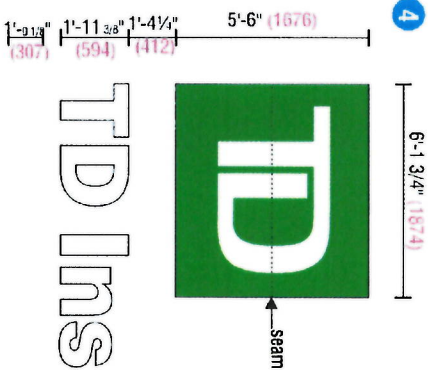

Shield Area: 3.11m²
Shield Weight: 46kg

Channel letter Area: 4.84m²
Channel letter Weight: 71.27kg


TD Insurance
Auto Centre



17'-8" (5386)

8'-0 7/8" (2461)

- ☐ White 7328 acrylic face
- ☐ White Panagraphics 3
- ☐ Light Green 3630-5741, with 3M 3660M overlaminate
- ☐ Satin Light Green PMS 361 Paint

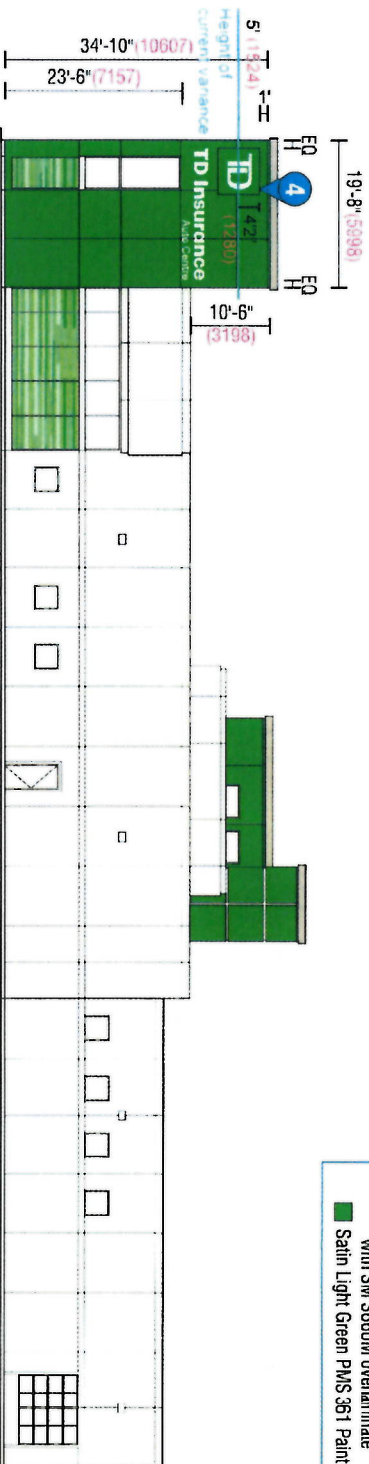

South Elevation
Scale: 1/220

www.zipsigns.com
5040 North Service Rd, Burlington, ON
Ph. 905-332-8332 Fax 905-332-9994

Client TD Insurance
Address 2474 South Service Rd
Oakville, ON.

Dwg No. S0031494
Designer YS
Sales Craig Hall

Date May 09, 2019
Rev 1 May 13, 2019 BK
Rev 2 May 31, 2019

☒ CONCEPTUAL
☐ SHOP READY
Scale: 1/4" = 1'-0"
Page: 4 of 16

Sign 4

Supply & install (1) channel letters & (1) illum. flex face TD shield

Channel Letters: (TD Insurance, Auto Centre)

Graphics / Substrate

White 7328 acrylic face

Illumination

White Brio LED's

Transformer placed behind wall

Construction

1" White vinyl trim retainers

3" - .050 aluminum returns painted White

3mm White ACP backs

TD shield sign box

Graphics / Substrate

Light Green 3630-5741,

with 3M 3660M overlaminate

White Panagraphics 3 flex faces

Illumination

White Brio LED's

Power supplies placed in sign box

Construction

Signpro 1019 aluminum retainers with

Signpro 1010 frameless retainer covers

Signpro 350 aluminum fillers

Aluminum tube face brace & brace bracket

1" x 2" interior aluminum angle back braces

24ga pre-coat white metal backs

Paint

All exterior exposed metal painted Satin Light

Green PMS 361. Interior painted White

Notes

1) Provide weep holes @ 48" o/c and vents

in filler near top and bottom to allow heat

and moisture to escape

2) 120v service provided by client's electrician

3) New TD Graphic font

ZIP SIGNS

This drawing is the property of Zip Signs Ltd.