[illegible][illegible]

PROJECT SUMMARY			255 ALBION AVE OAKVILLE, ONTARIO
ZONING	RL-1-0		
	BYLAW	EXISTING	PROPOSED
SITE AREA	1,521.69 m ² (16,379.31 ft ²)		
GROSS FLOOR AREA			
FIRST FLOOR			218.03 m ² (2,346.88 ft ²)
SECOND FLOOR			247.17 m ² (2,660.56 ft ²)
TOTAL			465.20 m ² (5,007.44 ft ²)
GARAGE			61.64 m ² (663.50 ft ²)
BUILDING SETBACKS			
FRONT (SOUTH)	10.5 m	12.01 m	
SIDE (WEST)	4.2 m	4.26 m	
REAR (NORTH)	10.5 m	16.03 m	
SIDE (EAST)	4.2 m	3.00 m	
FLOOR AREA RATIO	29% (4,750.00 ft ²)	30.58% (465.20m ² (5,007.44 ft ²))	
BUILDING HEIGHT	9 m	8.99 m	
LOT COVERAGE	25%	22%	




GORAL DESIGN
T: 647.505.9632
E: tgoral@goraldesign.ca

DRAWING TITLE		
SITE PLAN		
ALBION AVE RESIDENCE		
253 ALBION AVE. OAKVILLE, ONT. L6J 4T4		
SCALE	DRAWN BY	CHECKED BY
1/16" = 1'-0"	TG	
DATE	DRAWING NUMBER	
AUGUST 2020		
PROJECT NUMBER	A100	
20035		

THESE DRAWINGS HAVE BEEN PREPARED FOR BUILDING PERMIT PURPOSES ONLY. THE DESIGNER AND ENGINEER ARE NOT RESPONSIBLE FOR GENERAL REVIEW DURING CONSTRUCTION UNLESS A SEPARATE AGREEMENT IS MADE. THE CONTRACTOR SHALL BE RESPONSIBLE FOR VERIFYING THE ACCURACY OF THE DRAWINGS AND THE EXISTING CONDITIONS. IN THE EVENT THAT THE CONTRACTOR FINDS A DISCREPANCY WITH THE APPROVED PERMIT CONSTRUCTION DRAWINGS AND/OR THE ASSUMED CONDITIONS, THE CONTRACTOR SHALL STOP WORK IMMEDIATELY AND NOTIFY THE DESIGNER AND ENGINEER IN WRITING. THE CONTRACTOR WHO IS RESPONSIBLE FOR GENERAL REVIEW DURING CONSTRUCTION. THE DESIGNER AND THE ENGINEER WHO HAVE SEALED THESE DRAWINGS ARE NOT RESPONSIBLE FOR GENERAL REVIEW DURING CONSTRUCTION.

THE AS-BUILT INFORMATION PROVIDED IN THESE DRAWINGS IS FOR INFORMATION PURPOSES ONLY. DIMENSIONS ARE CALCULATED FROM ON-SITE OBSERVATIONS REPRESENTING EXISTING CONDITIONS. THE INFORMATION PROVIDED MUST BE CONFIRMED PRIOR TO CONSTRUCTION. ENLARGEMENT OR REDUCTION OF ANY PART OF THE PROJECT SHALL BE THE RESPONSIBILITY OF THE PROJECT OWNER. THE OWNER WILL NOT HOLD THE DESIGNER AND ENGINEER LIABLE FOR THE WORK DONE ON THESE DRAWINGS.

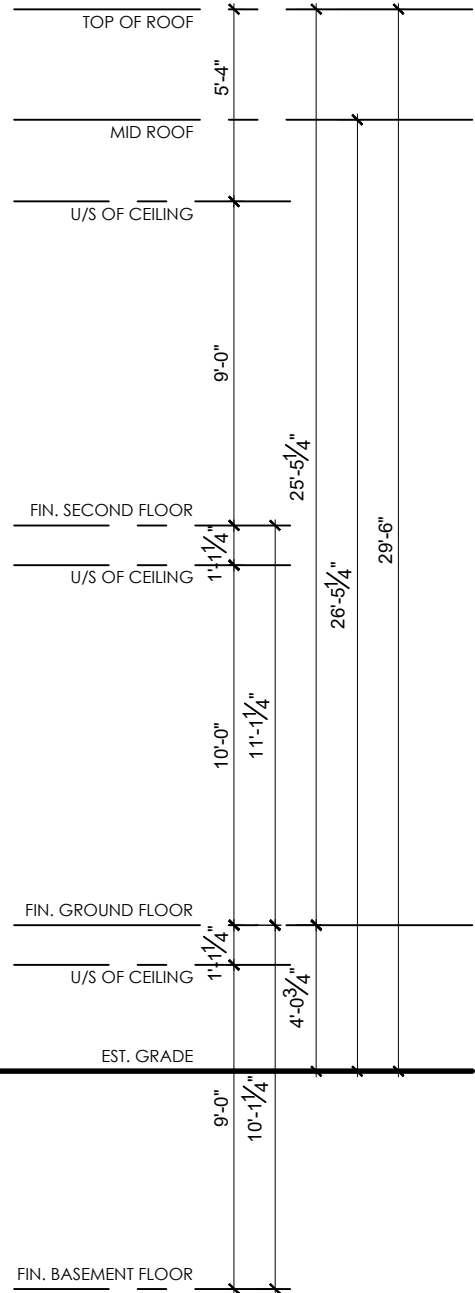

DRAWING TITLE

WEST ELEVATION

**ALBION AVE
RESIDENCE**

253 ALBION AVE. OAKVILLE, ONT., L6J 4T4

A203

THIS DRAWING IS NOT TO BE SCALED.
REFER TO APPROPRIATE SURVEY, STRUCTURAL, MECHANICAL, ELECTRICAL, LANDSCAPE, ETC.
CONSULTANT DRAWINGS BEFORE PROCEEDING WITH THE WORK.
CONSTRUCTION MUST CONFORM TO ALL APPLICABLE CODES AND REQUIREMENTS OF AUTHORITIES
HAVING JURISDICTION.
THE CONTRACTOR REVIEWING THIS DRAWING IS NOT SPECIFICALLY NAMED FOR
PERMIT CONSTRUCTION. ANY PARTY ASSUMING FULL RESPONSIBILITY AND BEAR COSTS FOR ANY CORRECTIONS
OR CHANGES RESULTING FROM THEIR REVIEW.
THESE DRAWINGS HAVE BEEN PREPARED FOR BUILDING PERMIT PURPOSES ONLY. THE DESIGNER AND
ENGINEER ARE NOT BE RESPONSIBLE FOR GENERAL REVIEW DURING CONSTRUCTION. THE CONTRACTOR
SHALL NOTIFY THE OWNER OF THE PROJECT PRIOR TO THE APPROPRIATE CONTRACTS TO GÓRAL DESIGN
AND BE RESPONSIBLE FOR GENERAL REVIEW DURING CONSTRUCTION. THE DESIGNER AND THE
ENGINEER HAVE SEALED THESE DRAWINGS AND ARE NOT RESPONSIBLE FOR GENERAL REVIEW DURING
CONSTRUCTION.
No.	DATE	REVISION/SUBMISSION	ISSUED BY
1.	17 MAR 2021	ISSUED FOR COA	TG



DRAWING TITLE		
NORTH ELEVATION		
ALBION AVE RESIDENCE		
253 ALBION AVE, OAKVILLE, ONT., L6J 4T4		

SCALE	DRAWN BY	CHECKED BY
3/16" - 1'-0"	TG	
DATE	DRAWING NUMBER	
AUGUST 2020	A202	
PROJECT NUMBER		
20035		

SCALE	DRAWN BY	CHECKED BY
3/16" - 1'-0"	TG	
DATE	DRAWING NUMBER	
AUGUST 2020	A202	
PROJECT NUMBER		
20035		

ONLY. THE DESIGNER AND ENGINEER ARE NOT RESPONSIBLE FOR GENERAL REVIEW DURING CONSTRUCTION UNLESS A SEPARATE AGREEMENT IS MADE. THE CONTRACTOR SHALL BE RESPONSIBLE FOR VERIFYING THE ACCURACY OF THE DRAWINGS UNDER ALL STRUCTURAL CONDITIONS. IN THE EVENT THAT THE CONTRACTOR FINDS A DISCREPANCY WITH THE DRAWINGS, THE CONTRACTOR SHALL STOP WORK IMMEDIATELY AND NOTIFY THE DESIGNER AND ENGINEER. THE CONTRACTOR SHALL NOT BE RESPONSIBLE FOR THE DESIGN OF THE STRUCTURE. THE CONTRACTOR SHALL BE RESPONSIBLE FOR THE CONSTRUCTION OF THE STRUCTURE. THE CONTRACTOR SHALL BE RESPONSIBLE FOR GENERAL REVIEW DURING CONSTRUCTION. THE DESIGNER AND THE ENGINEER HAVE SEALED THESE DRAWINGS ARE NOT RESPONSIBLE FOR GENERAL REVIEW DURING CONSTRUCTION.

THE AS-BUILT INFORMATION PROVIDED IN THESE DRAWINGS IS FOR INFORMATION PURPOSES ONLY. ALL DIMENSIONS ARE CALCULATED FROM ON SITE OBSERVATIONS REPRESENTING EXISTING CONDITIONS. THE INFORMATION PROVIDED MUST BE CONFIRMED PRIOR TO CONSTRUCTION. ENDEAVOUR OR OMISSION TO FOLLOW THE INFORMATION PROVIDED IN THESE DRAWINGS SHALL BE AT THE CONTRACTOR'S RISK. THE CONTRACTOR WILL NOT HOLD THE DESIGNER AND ENGINEER LIABLE FOR THE WORK DONE BY OTHERS.



A201

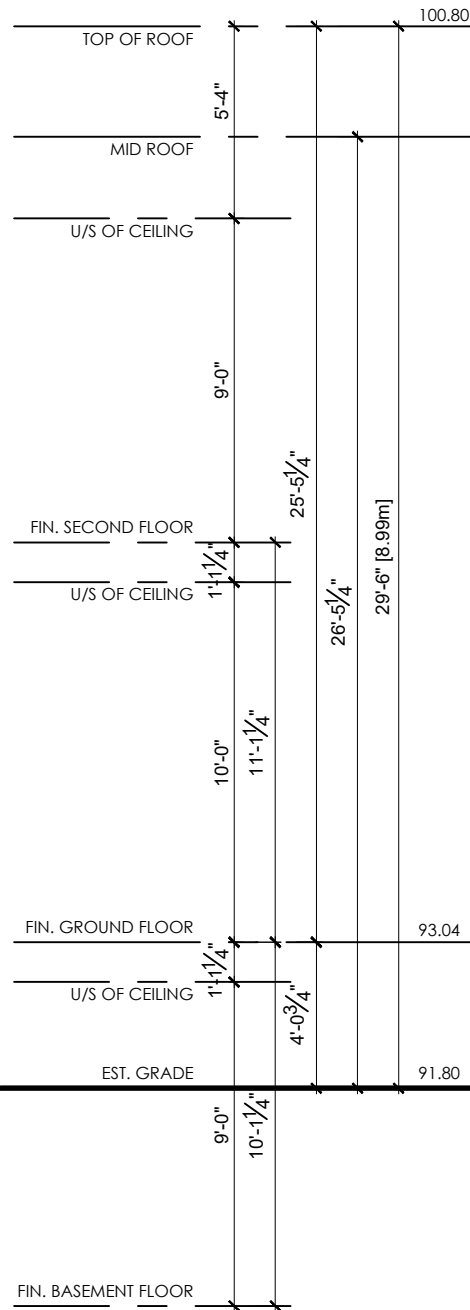

SOUTH (FRONT) ELEVATION

THIS DRAWING IS NOT TO BE SCALED.
REFER TO APPROPRIATE SURVEY, STRUCTURAL, MECHANICAL, ELECTRICAL, LANDSCAPE, ETC.
CONSULT ANY DRAWINGS BEFORE PROCEEDING WITH THE WORK.
CONSTRUCTION MUST CONFORM TO ALL APPLICABLE CODES AND REQUIREMENTS OF AUTHORITIES
HAVING JURISDICTION.
THE CONTRACTOR SHALL BE RESPONSIBLE FOR ANY VARIATIONS FROM THE DRAWINGS NOT SPECIFICALLY NAMED FOR
PERMIT CONSTRUCTION MUST ASSUME FULL RESPONSIBILITY AND BEAR COSTS FOR ANY CORRECTIONS
OR CHANGES RESULTING FROM THEIR WORK.
DESIGNER GÓRAL DESIGN AND ENGINEER ON FILE
THE CONTRACTOR SHALL VERIFY AND ACCEPT RESPONSIBILITY FOR ALL DIMENSIONS AND CONDITIONS
ON SITE AND SHALL NOTIFY THE APPROPRIATE CONSULTANT OF ANY VARIATIONS FROM THE SUPPLIED
INFORMATION.
THESE DRAWINGS HAVE BEEN PREPARED FOR BUILDING PERMIT PURPOSES ONLY. THE DESIGNER AND
ENGINEER ARE NOT BE RESPONSIBLE FOR GENERAL REVIEW DURING CONSTRUCTION UNLESS A SEPARATE
AGREEMENT IS MADE. THE CONTRACTOR SHALL BE RESPONSIBLE FOR ANY VARIATIONS FROM THE
STRUCTURAL CONDITIONS. IN THE EVENT THAT THE CONTRACTOR FINDS A DISCREPANCY WITH THE
APPROVED PERMIT CONSTRUCTION DRAWINGS AND/OR THE ASSUMED CONDITIONS, THE CONTRACTOR
SHALL NOTIFY THE CONSULTANT OF THE PROJECT PRIOR TO THE APPROPRIATE CONTRACTUAL OBLIGATION
AND ARE RESPONSIBLE FOR GENERAL REVIEW DURING CONSTRUCTION. THE DESIGNER AND THE
ENGINEER HAVE SEALED THESE DRAWINGS AND ARE NOT RESPONSIBLE FOR GENERAL REVIEW DURING
CONSTRUCTION.
THE QUALITY INFORMATION PROVIDED IN THESE DRAWINGS IS FOR INFORMATION PURPOSES ONLY. ALL
DIMENSIONS ARE CALCULATED FROM ON SITE OBSERVATIONS REPRESENTING EXISTING CONDITIONS.
THE INFORMATION PROVIDED HEREIN IS FOR INFORMATION PURPOSES ONLY. THE CONTRACTOR SHALL BE RESPONSIBLE FOR
THE QUALITY AND ACCURACY OF THE INFORMATION PROVIDED. THE CONSULTANT SHALL NOT HOLD THE DESIGNER AND ENGINEER LIABLE FOR THE WORK DONE BY OTHERS.

No.	DATE	REVISION/SUBMISSION	ISSUED BY
1.	17 MAR 2021	ISSUED FOR COA	TG



GÓRAL DESIGN
E. Igonal@goraldesign.ca

DRAWING TITLE		
SOUTH ELEVATION		
ALBION AVE RESIDENCE		
253 ALBION AVE, OAKVILLE, ONT. L6J 4T4		

SCALE	DRAWN BY	CHECKED BY
3/16" - 1'-0"	TG	
DATE	DRAWING NUMBER	
AUGUST 2020	A200	
PROJECT NUMBER		
20035		