


GORD DESIGN P. 647.956.9632 E. <a href="mailto:info@gorddesign.ca">info@gorddesign.ca</a>	DRAWING TITLE		SCALE	DRAWN BY	CHECKED BY
	SITE PLAN		1/16" - 1'-0"	TG	
	GLENMANOR RESIDENCE  41 GLENMANOR DRIVE, OAKVILLE, ONT., L6K 2B3		DATE	DRAWING NUMBER	
			DEC 2021		A-1.1
			PROJECT NUMBER	2206	

[illegible]

No.	DATE	REVISION/SUBMISSION	ISSUED BY
1.	13.FEB.2022	ISSUED FOR PLANNER REVIEW	TG
2.	21.MAR.2022	ISSUED FOR CoIA	TG
3.	30.MAY.2022	RE-ISSUED FOR CoIA (AFTER DEFERRAL)	TG




**GORAL DESIGN**  
T: 647.505.9632  
E: [tooni@goraldesign.ca](mailto:tooni@goraldesign.ca)

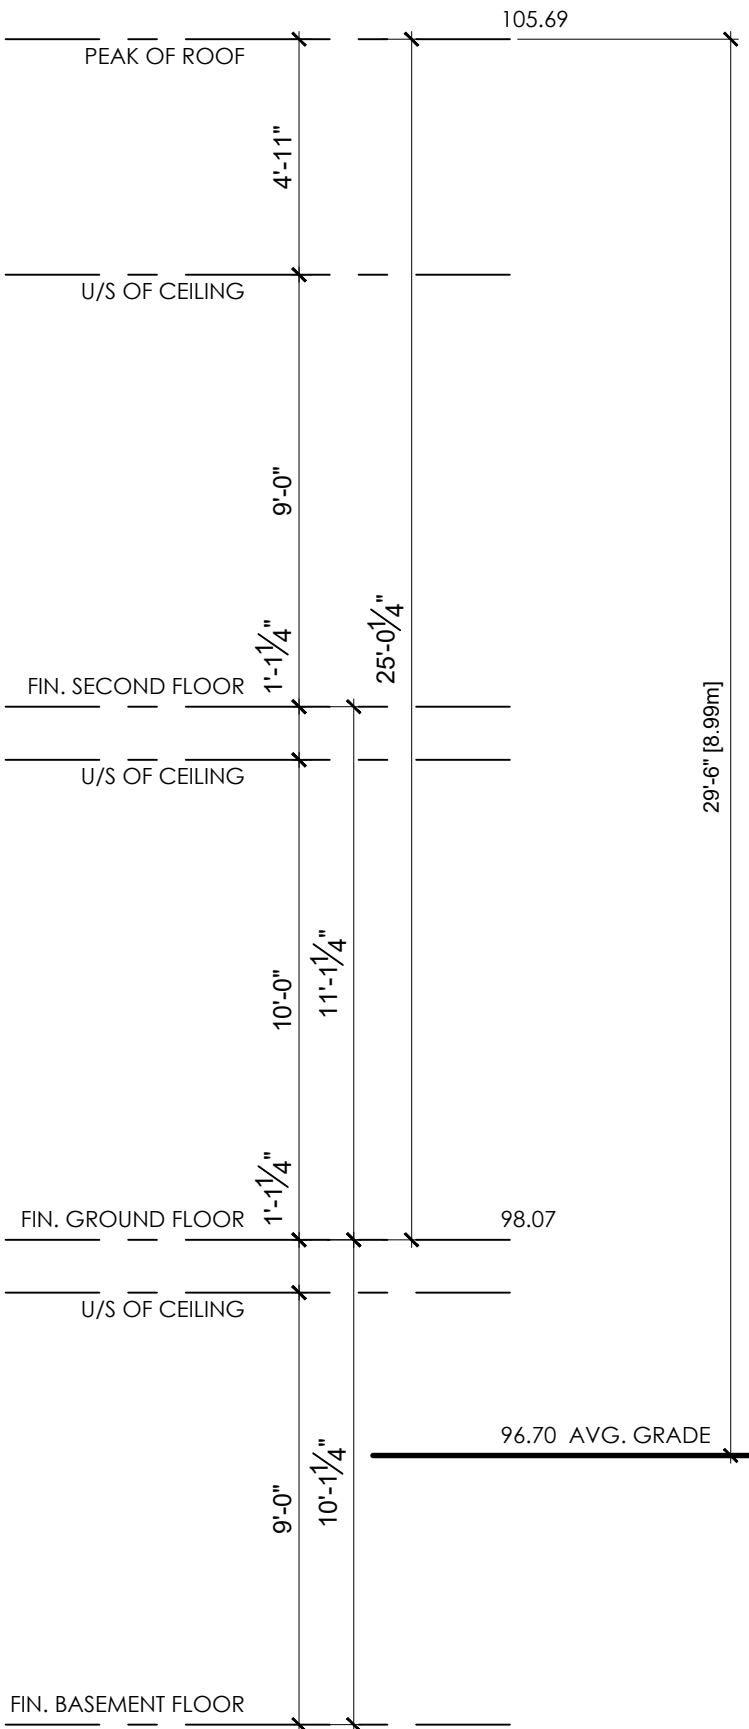

THIS DRAWING IS NOT TO BE SCALED.

REFER TO APPROPRIATE SURVEY, STRUCTURAL, MECHANICAL, ELECTRICAL, LANDSCAPE, ETC. CONSULTANT DRAWINGS BEFORE PROCEEDING WITH THE WORK. CONSTRUCTION MUST CONFORM TO ALL APPLICABLE CODES AND REQUIREMENTS OF AUTHORITIES HAVING JURISDICTION.

THE CONTRACTOR WORKING FROM DRAWINGS NOT SPECIFICALLY MARKED "FOR PERMIT" CONSTRUCTION MUST ASSUME FULL RESPONSIBILITY AND BEAR COSTS FOR ANY CORRECTIONS OR DAMAGES RESULTING FROM THEIR WORK.

THIS DRAWING, AS AN INSTRUMENT OF SERVICE IS PROVIDED BY AND IS THE PROPERTY OF THE DESIGNER GÓRAL DESIGN AND ENGINEER ON FILE. THE CONTRACTOR SHALL VERIFY AND ACCEPT RESPONSIBILITY FOR ALL DIMENSIONS AND CONDITIONS ON SITE AND SHALL NOTIFY THE APPROPRIATE CONSULTANT OF ANY VARIATIONS FROM THE SUPPLIED INFORMATION.

THESE DRAWINGS HAVE BEEN PREPARED FOR BUILDING PERMIT PURPOSES ONLY. THE DESIGNER AND ENGINEER ARE NOT RESPONSIBLE FOR GENERAL REVIEW DURING CONSTRUCTION UNLESS A SEPARATE AGREEMENT IS MADE. THE CONTRACTOR IS RESPONSIBLE FOR VERIFYING ALL EXISTING AND ASSUMED STRUCTURAL CONDITIONS. IN THE EVENT THAT THE CONTRACTOR FINDS A DISCREPANCY WITH THE APPROVED PERMIT CONSTRUCTION DRAWINGS AND/OR THE ASSUMED CONDITIONS, THE CONTRACTOR SHALL NOTIFY THE OWNER OF THE PROJECT AND/OR THE APPROPRIATE CONTRACTED CONSULTANTS WHO ARE RESPONSIBLE FOR GENERAL REVIEW DURING CONSTRUCTION. THE DESIGNER AND THE ENGINEER WHO HAVE SEALED THESE DRAWINGS ARE NOT RESPONSIBLE FOR GENERAL REVIEW DURING CONSTRUCTION.

THE AS-BUILT INFORMATION PROVIDED IN THESE DRAWINGS IS FOR INFORMATION PURPOSES ONLY. ALL DIMENSIONS ARE CALCULATED FROM ON-SITE OBSERVATIONS REPRESENTING EXISTING CONDITIONS. THE INFORMATION PROVIDED MUST BE CONFIRMED PRIOR TO CONSTRUCTION, ENLARGEMENT OR ALTERATION OF ANY PART, OR IN WHOLE, OF THE EXISTING BUILDING. THE OWNER OF THE PROPERTY WILL NOT HOLD THE DESIGNER AND ENGINEER LIABLE FOR THE WORK DONE BY OTHERS.

No.	DATE	REVISION/SUBMISSION	ISSUED BY
1.	13.FEB.2022	ISSUED FOR PLANNER REVIEW	TG
2.	21.MAR.2022	ISSUED FOR CoFA	TG
3.	30.MAY.2022	RE-ISSUED FOR CoFA (AFTER DEFERRAL)	TG






GÓRAL  
—DESIGN—

GÓRAL DESIGN  
E: tgoral@goraldesign.ca

DRAWING TITLE
PROPOSED FRONT ELEVATION
GLENMANOR RESIDENCE
41 GLENMANOR DRIVE, OAKVILLE, ONT., L6K 2B3

SCALE	DRAWN BY	CHECKED BY
1/4" = 1'-0"	TG	
DATE	DRAWING NUMBER	
DEC 2021	A-5.1	
PROJECT NUMBER		
2206		

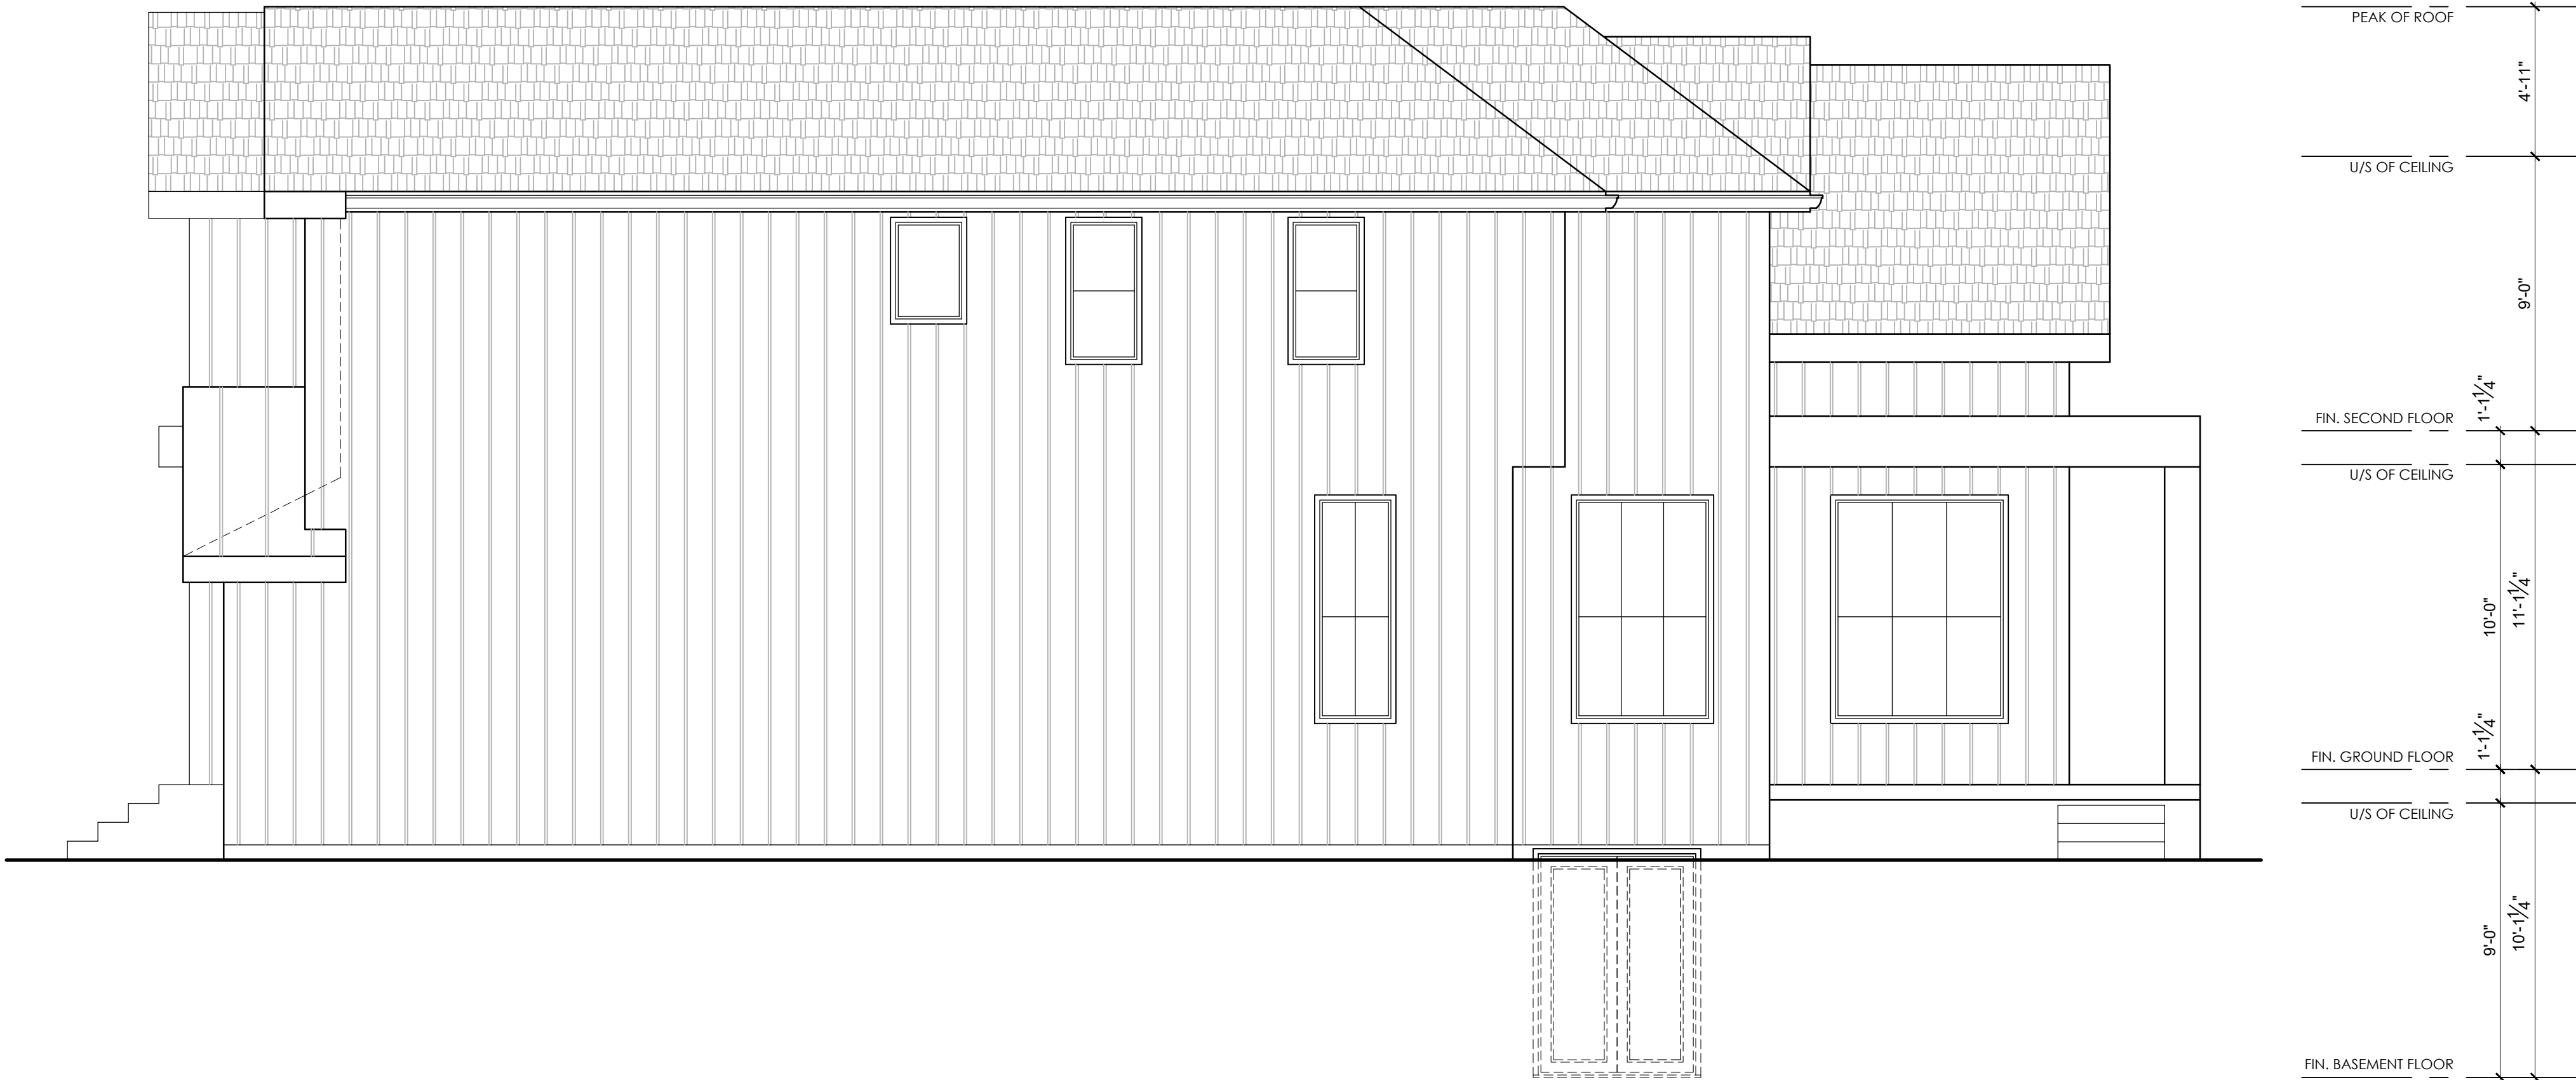

THIS DRAWING IS NOT TO BE SCALED.

REFER TO APPROPRIATE SURVEY, STRUCTURAL, MECHANICAL, ELECTRICAL, LANDSCAPE, ETC. CONSULTANT DRAWINGS BEFORE PROCEEDING WITH THE WORK. CONSTRUCTION MUST CONFORM TO ALL APPLICABLE CODES AND REQUIREMENTS OF AUTHORITIES HAVING JURISDICTION.

THE CONTRACTOR WORKING FROM DRAWINGS NOT SPECIFICALLY MARKED "FOR PERMIT" CONSTRUCTION MUST ASSUME FULL RESPONSIBILITY AND BEAR COSTS FOR ANY CORRECTIONS OR DAMAGES RESULTING FROM THEIR WORK.

THIS DRAWING, AS AN INSTRUMENT OF SERVICE IS PROVIDED BY AND IS THE PROPERTY OF THE DESIGNER GÓRAL DESIGN AND ENGINEER ON FILE. THE CONTRACTOR SHALL VERIFY AND ACCEPT RESPONSIBILITY FOR ALL DIMENSIONS AND CONDITIONS ON SITE AND SHALL NOTIFY THE APPROPRIATE CONSULTANT OF ANY VARIATIONS FROM THE SUPPLIED INFORMATION.

THESE DRAWINGS HAVE BEEN PREPARED FOR BUILDING PERMIT PURPOSES ONLY. THE DESIGNER AND ENGINEER ARE NOT RESPONSIBLE FOR GENERAL REVIEW DURING CONSTRUCTION UNLESS A SEPARATE AGREEMENT IS MADE. THE CONTRACTOR IS RESPONSIBLE FOR VERIFYING ALL EXISTING AND ASSUMED STRUCTURAL CONDITIONS. IN THE EVENT THAT THE CONTRACTOR FINDS A DISCREPANCY WITH THE APPROVED PERMIT CONSTRUCTION DRAWINGS AND/OR THE ASSUMED CONDITIONS, THE CONTRACTOR SHALL NOTIFY THE OWNER OF THE PROJECT AND/OR THE APPROPRIATE CONTRACTED CONSULTANT WHO ARE RESPONSIBLE FOR GENERAL REVIEW DURING CONSTRUCTION. THE DESIGNER AND THE ENGINEER WHO HAVE SEALED THESE DRAWINGS ARE NOT RESPONSIBLE FOR GENERAL REVIEW DURING CONSTRUCTION.

THE AS-BUILT INFORMATION PROVIDED IN THESE DRAWINGS IS FOR INFORMATION PURPOSES ONLY. ALL DIMENSIONS ARE CALCULATED FROM ON-SITE OBSERVATIONS REPRESENTING EXISTING CONDITIONS. THE INFORMATION PROVIDED MUST BE CONFIRMED PRIOR TO CONSTRUCTION, ENLARGEMENT OR ALTERATION OF ANY PART, OR IN WHOLE, OF THE EXISTING BUILDING. THE OWNER OF THE PROPERTY WILL NOT HOLD THE DESIGNER AND ENGINEER LIABLE FOR THE WORK DONE BY OTHERS.

No.	DATE	REVISION/SUBMISSION	ISSUED BY
1.	13.FEB.2022	ISSUED FOR PLANNER REVIEW	TG
2.	21.MAR.2022	ISSUED FOR CoPA	TG
3.	30.MAY.2022	RE-ISSUED FOR CoPA (AFTER DEFERRAL)	TG









GÓRAL DESIGN  
E: tgoral@goraldesign.ca

DRAWING TITLE
PROPOSED RIGHT SIDE ELEVATION
<b>GLENMANOR RESIDENCE</b>
41 GLENMANOR DRIVE, OAKVILLE, ONT. L6K 2B3

SCALE	DRAWN BY	CHECKED BY
1/4" = 1'-0"	TG	
DATE	DRAWING NUMBER	
DEC 2021	<b>A-5.2</b>	
PROJECT NUMBER		
2206		

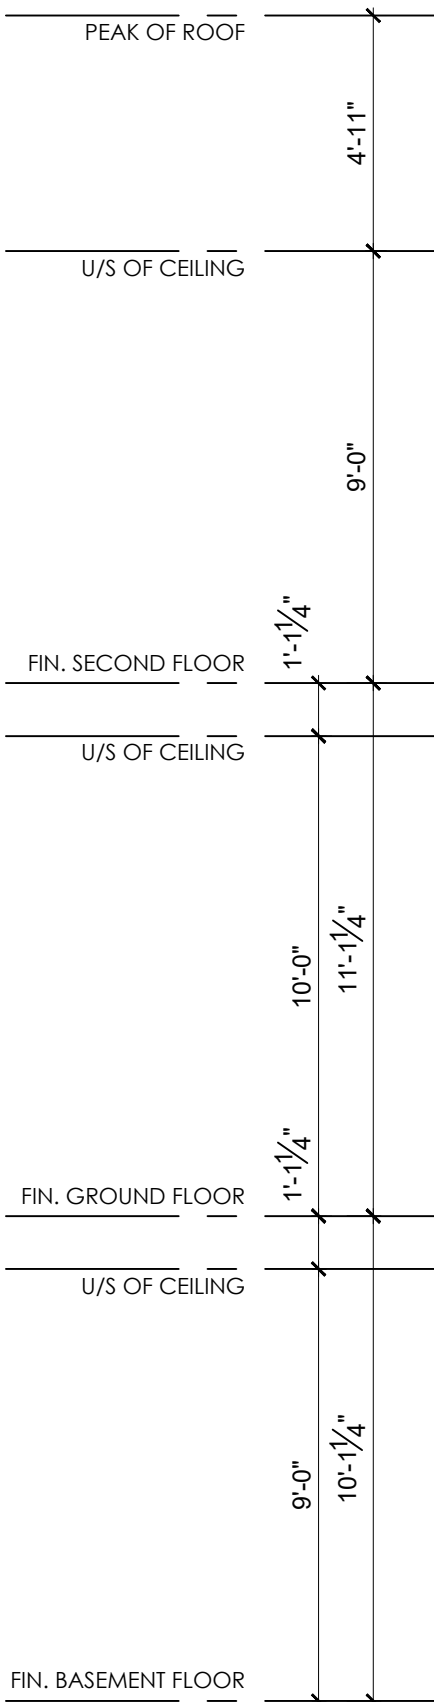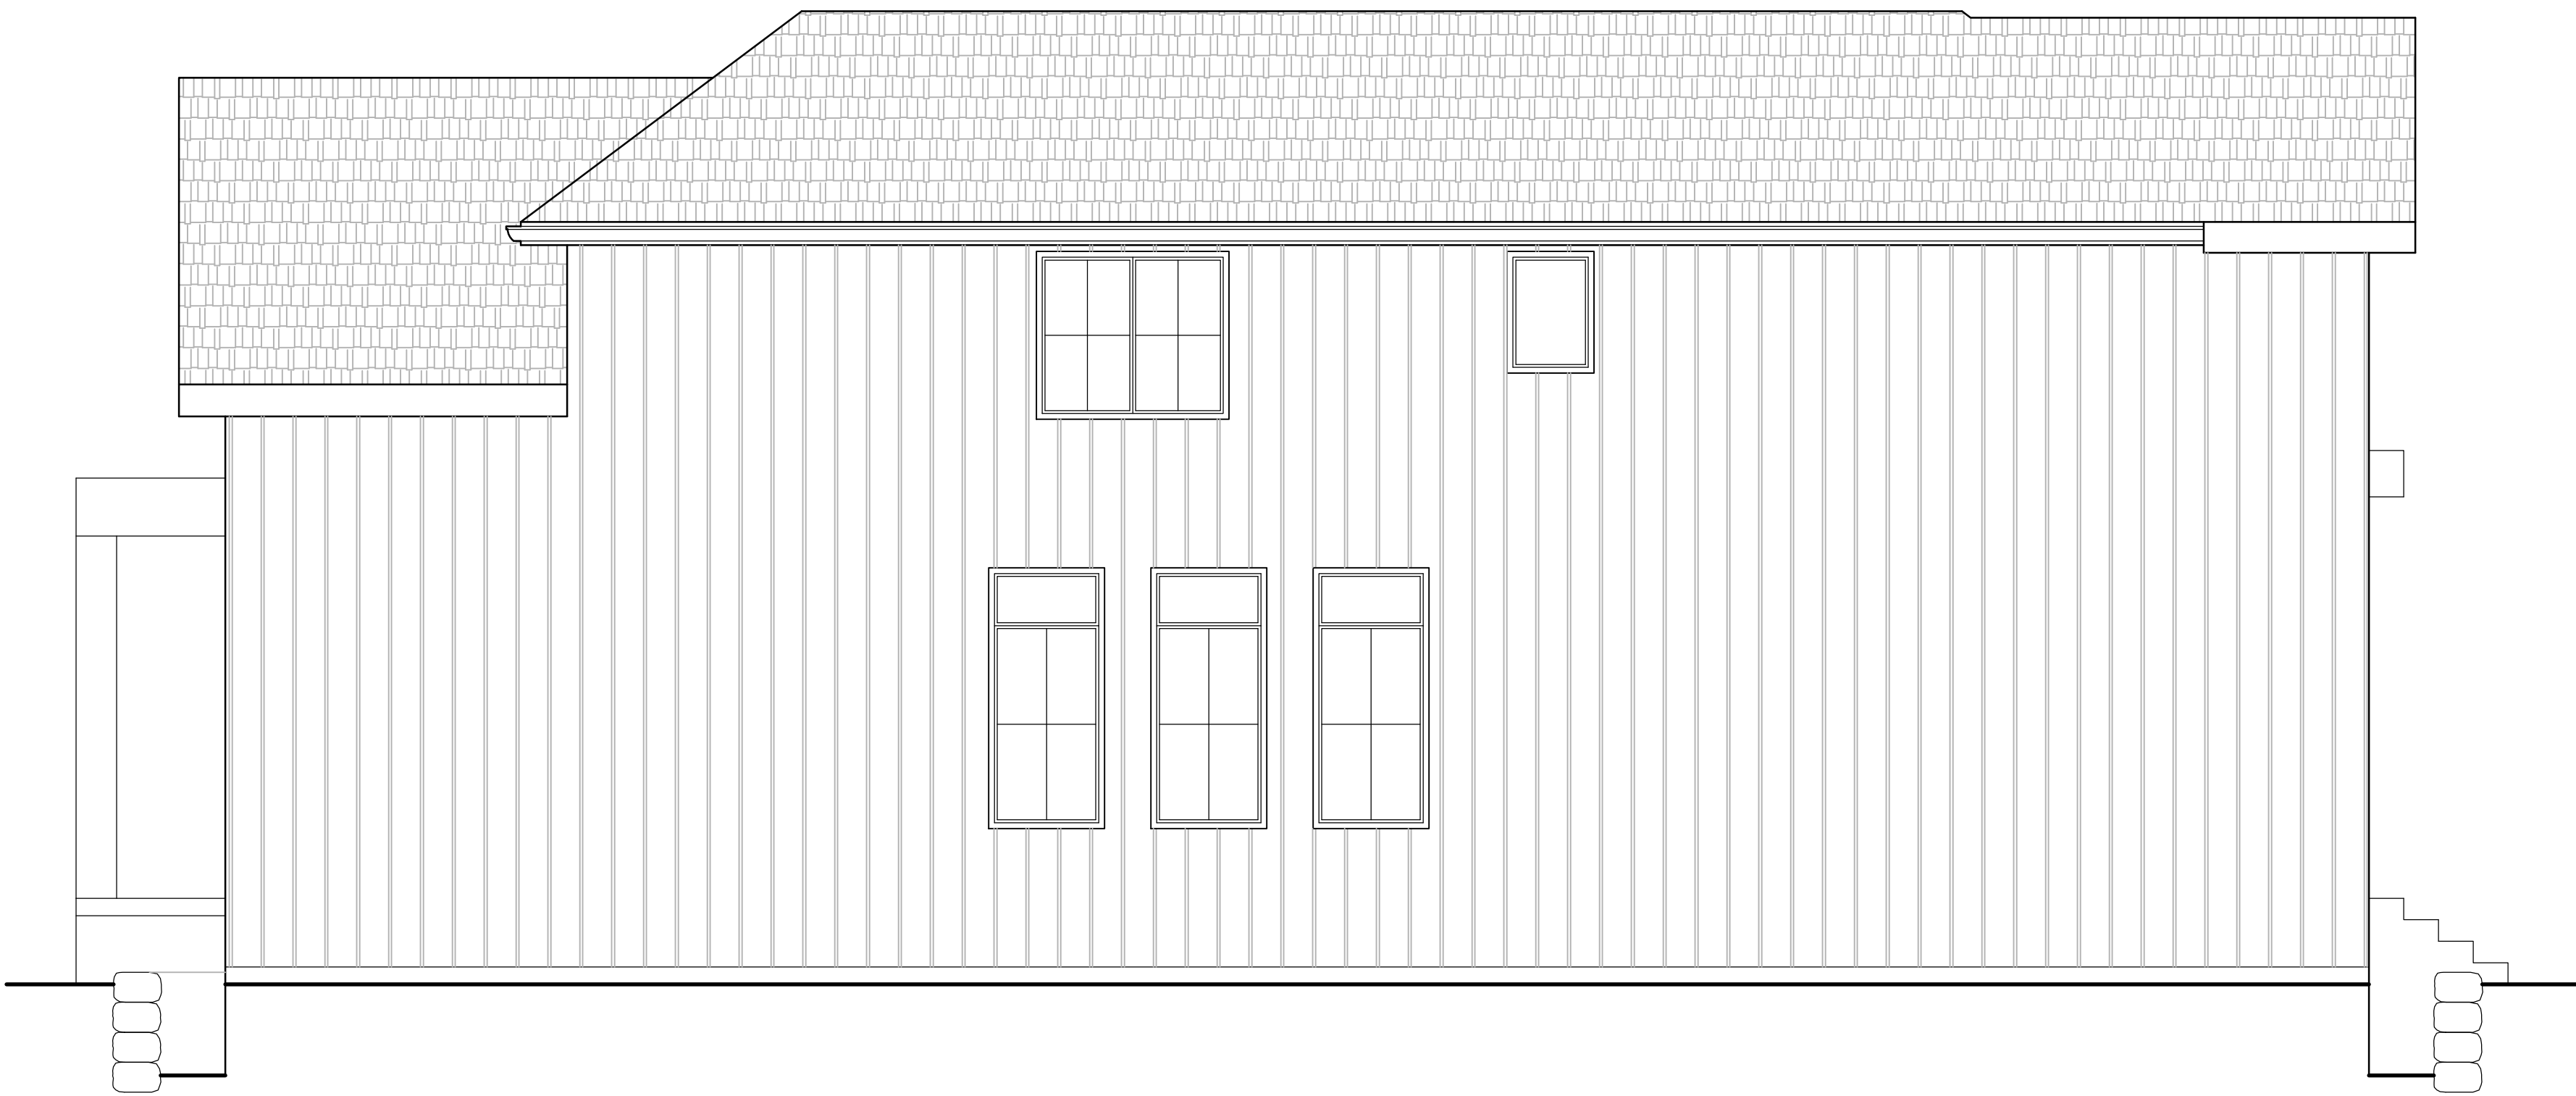

THIS DRAWING IS NOT TO BE SCALED.

REFER TO APPROPRIATE SUBMITTAL, STRUCTURAL, MECHANICAL, ELECTRICAL, LANDSCAPE, ETC. CONSULTANT DRAWINGS BEFORE PROCEEDING WITH THE WORK. CONSTRUCTION MUST CONFORM TO ALL APPLICABLE CODES AND REQUIREMENTS OF AUTHORITIES HAVING JURISDICTION.




THE CONTRACTOR WORKING FROM DRAWINGS NOT SPECIFICALLY MARKED FOR PERMIT CONSTRUCTION MUST ASSUME FULL RESPONSIBILITY AND BEAR COSTS FOR ANY CORRECTIONS OR DAMAGES RESULTING FROM THEIR WORK.

THIS DRAWING, AS AN INSTRUMENT OF SERVICE, IS PROVIDED BY AND IS THE PROPERTY OF THE DESIGNER GÓRAL DESIGN AND ENGINEER ON FILE. THE CONTRACTOR SHALL VERIFY AND ACCEPT RESPONSIBILITY FOR ALL DIMENSIONS AND CONDITIONS ON SITE AND SHALL NOTIFY THE APPROPRIATE CONSULTANT OF ANY VARIATIONS FROM THE SUPPLIED INFORMATION.

THESE DRAWINGS HAVE BEEN PREPARED FOR BUILDING PERMIT PURPOSES ONLY. THE DESIGNER AND ENGINEER ARE NOT RESPONSIBLE FOR GENERAL REVIEW DURING CONSTRUCTION UNLESS A SEPARATE AGREEMENT IS MADE. THE CONTRACTOR IS RESPONSIBLE FOR VERIFYING ALL EXISTING AND ASSUMED STRUCTURAL CONDITIONS. IN THE EVENT THAT THE CONTRACTOR FINDS A DISCREPANCY WITH THE APPROVED PERMIT CONSTRUCTION DRAWINGS AND/OR THE ASSUMED CONDITIONS, THE CONTRACTOR SHALL NOTIFY THE OWNER OF THE PROJECT AND/OR THE APPROPRIATE CONTRACTED CONSULTANT WHO ARE RESPONSIBLE FOR GENERAL REVIEW DURING CONSTRUCTION. THE DESIGNER AND THE ENGINEER WHO HAVE SEALED THESE DRAWINGS ARE NOT RESPONSIBLE FOR GENERAL REVIEW DURING CONSTRUCTION.

THE AS-BUILT INFORMATION PROVIDED IN THESE DRAWINGS IS FOR INFORMATION PURPOSES ONLY. ALL DIMENSIONS ARE CALCULATED FROM ON-SITE OBSERVATIONS REPRESENTING EXISTING CONDITIONS. THE INFORMATION PROVIDED MUST BE CONFIRMED PRIOR TO CONSTRUCTION, ENLARGEMENT OR ALTERATION OF ANY PART, OR IN WHOLE, OF THE EXISTING BUILDING. THE OWNER OF THE PROPERTY WILL NOT HOLD THE DESIGNER AND ENGINEER LIABLE FOR THE WORK DONE BY OTHERS.

No.	DATE	REVISION/SUBMISSION	ISSUED BY
1.	13.FEB.2022	ISSUED FOR PLANNER REVIEW	TG
2.	21.MAR.2022	ISSUED FOR COFA	TG
3.	30.MAY.2022	RE-ISSUED FOR COFA (AFTER DEFERRAL)	TG

   DRAWING TITLE
PROPOSED LEFT SIDE ELEVATION
<b>GLENMANOR RESIDENCE</b>
41 GLENMANOR DRIVE, OAKVILLE, ONT. L6K 2B3

SCALE	DRAWN BY	CHECKED BY
1/4" = 1'-0"	TG	
DATE	DRAWING NUMBER	
DEC 2021	<b>A-5.4</b>	
PROJECT NUMBER		
2206		



THIS DRAWING IS NOT TO BE SCALED.

REFER TO APPROPRIATE SURVEY, STRUCTURAL, MECHANICAL, ELECTRICAL, LANDSCAPE, ETC. CONSULTANT DRAWINGS BEFORE PROCEEDING WITH THE WORK. CONSTRUCTION MUST CONFORM TO ALL APPLICABLE CODES AND REQUIREMENTS OF AUTHORITIES HAVING JURISDICTION.

THE CONTRACTOR WORKING FROM DRAWINGS NOT SPECIFICALLY MARKED "FOR PERMIT" CONSTRUCTION MUST ASSUME FULL RESPONSIBILITY AND BEAR COSTS FOR ANY CORRECTIONS OR DAMAGES RESULTING FROM THEIR WORK.

THIS DRAWING, AS AN INSTRUMENT OF SERVICE IS PROVIDED BY AND IS THE PROPERTY OF THE DESIGNER GÓRAL DESIGN AND ENGINEER ON FILE. THE CONTRACTOR SHALL VERIFY AND ACCEPT RESPONSIBILITY FOR ALL DIMENSIONS AND CONDITIONS ON SITE AND SHALL NOTIFY THE APPROPRIATE CONSULTANT OF ANY VARIATIONS FROM THE SUPPLIED INFORMATION.

THESE DRAWINGS HAVE BEEN PREPARED FOR BUILDING PERMIT PURPOSES ONLY. THE DESIGNER AND ENGINEER ARE NOT RESPONSIBLE FOR GENERAL REVIEW DURING CONSTRUCTION UNLESS A SEPARATE AGREEMENT IS MADE. THE CONTRACTOR IS RESPONSIBLE FOR VERIFYING ALL EXISTING AND ASSUMED STRUCTURAL CONDITIONS. IN THE EVENT THAT THE CONTRACTOR FINDS A DISCREPANCY WITH THE APPROVED PERMIT CONSTRUCTION DRAWINGS AND/OR THE ASSUMED CONDITIONS, THE CONTRACTOR SHALL NOTIFY THE OWNER OF THE PROJECT AND/OR THE APPROPRIATE CONTRACTED CONSULTANT WHO ARE RESPONSIBLE FOR GENERAL REVIEW DURING CONSTRUCTION. THE DESIGNER AND THE ENGINEER WHO HAVE SEALED THESE DRAWINGS ARE NOT RESPONSIBLE FOR GENERAL REVIEW DURING CONSTRUCTION.

THE AS-BUILT INFORMATION PROVIDED IN THESE DRAWINGS IS FOR INFORMATION PURPOSES ONLY. ALL DIMENSIONS ARE CALCULATED FROM ON SITE OBSERVATIONS REPRESENTING EXISTING CONDITIONS. THE INFORMATION PROVIDED MUST BE CONFIRMED PRIOR TO CONSTRUCTION, ENLARGEMENT OR ALTERATION OF ANY PART, OR IN WHOLE, OF THE EXISTING BUILDING. THE OWNER OF THE PROPERTY WILL NOT HOLD THE DESIGNER AND ENGINEER LIABLE FOR THE WORK DONE BY OTHERS.

No.	DATE	REVISION/SUBMISSION	ISSUED BY
1.	13.FEB.2022	ISSUED FOR PLANNER REVIEW	TG
2.	21.MAR.2022	ISSUED FOR CoFA	TG
3.	30.MAY.2022	RE-ISSUED FOR CoFA (AFTER DEFERRAL)	TG







GÓRAL  
—DESIGN—

GÓRAL DESIGN  
E: tgoral@goraldesign.ca

DRAWING TITLE
PROPOSED REAR ELEVATION
GLENMANOR RESIDENCE
41 GLENMANOR DRIVE, OAKVILLE, ONT., L6K 2B3

SCALE	DRAWN BY	CHECKED BY
1/4" = 1'-0"	TG	
DATE	DRAWING NUMBER	
DEC 2021	A-5.3	
PROJECT NUMBER		
2206		