




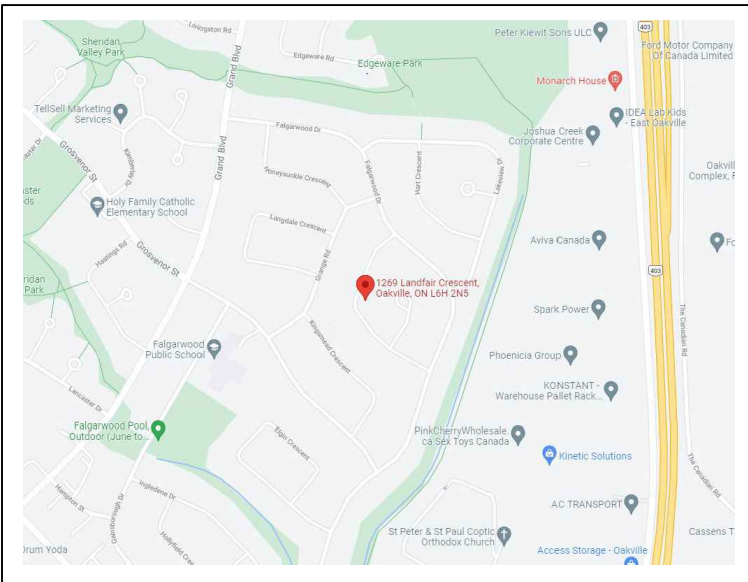

KEY PLAN

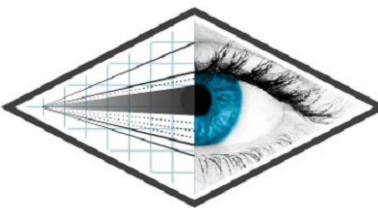

1269 LANDFAIR CRESCENT FRONT FACADE

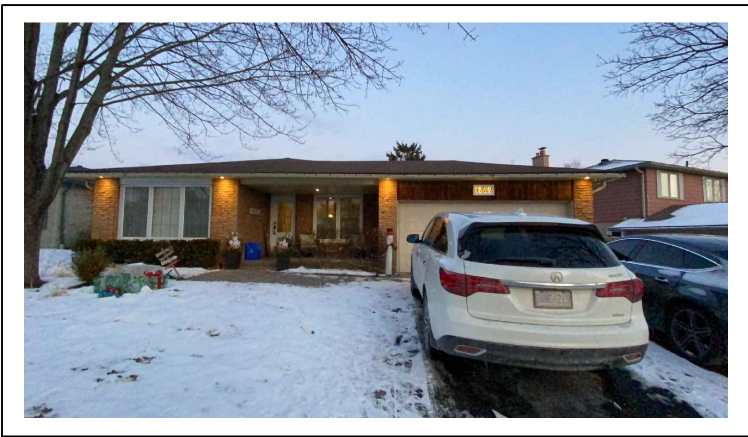

126 CATHARINE STREET N
HAMILTON ON L8R 1J4
e. info@perspectiveviews.com p.289.389.4502


○ GENERAL NOTES:
DRAWINGS MUST NOT BE SCALED
DRAWINGS TO BE READ IN CONJUNCTION WITH THE GENERAL
NOTES AND THE O.B.C.


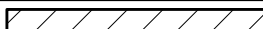
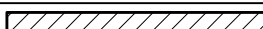



All drawings & information shown on these drawings must be checked & verified on site prior to construction or fabrication of its components.

Unless noted otherwise, no provision has been made in the design for conditions occurring during construction. It shall be the responsibility of the contractor to provide all necessary bracing, shoring, sheet piling, or other temporary supports, to safeguard all existing or adjacent structures affected by construction.

All dimensions are given in imperial units unless otherwise indicated.

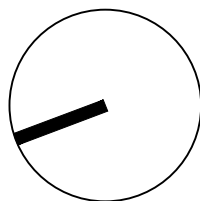All drawings are the property of the Architect / Designer & must be returned upon request.



LEGEND	
	DENOTES ENTRANCE
	EXISTING STRUCTURE
	PROPOSED STRUCTURE
	PROPERTY LINE
	ZONING SETBACKS
	FENCE

PROJECT STATISTICS				
ADDRESS: 1269 LANDFAIR CRESCENT, OAKVILLE, ON				
ZONING: RL7				
LOT AREA	5903.44	ft ²	548.45	m ²
LOT FRONTAGE	69.94	ft	21.32	m
GROSS FLOOR AREA				
	%	EXISTING		
MAIN FLOOR	22.3	1315.24	ft ²	122.19
SECOND FLOOR	10.3	606.88	ft ²	56.38
TOTAL GROSS FLOOR AREA	32.6	1922.12	ft ²	178.57
	%	PROPOSED		
MAIN FLOOR	23.7	1398.44	ft ²	129.92
SECOND FLOOR	30.1	1777.15	ft ²	165.10
TOTAL GROSS FLOOR AREA	53.8	3175.59	ft ²	295.02
LOT COVERAGE				
	%	EXISTING		
DWELLING FOOTPRINT	29.2	1722.33	ft ²	160.01
TOTAL LOT COVERAGE	29.2	1722.330	ft ²	160.01
	%	PROPOSED		
DWELLING FOOTPRINT	33.3	1965.69	ft ²	182.62
TOTAL LOT COVERAGE	33.3	1965.690	ft ²	182.62
EXISTING DWELLING SETBACKS				
FRONT YARD	18.537	ft	5.65	m
SIDE YARD (LEFT FLANK)	4.495	ft	1.37	m
SIDE YARD (RIGHT FLANK)	4.954	ft	1.51	m
REAR YARD	24.606	ft	7.50	m
PROPOSED DWELLING SETBACKS				
FRONT YARD	18.537	ft	5.65	m
SIDE YARD (LEFT FLANK)	4.495	ft	1.37	m
SIDE YARD (RIGHT FLANK)	4.035	ft	1.23	m
REAR YARD	24.606	ft	7.50	m

LAND SURVEY NOTE:
SITE PLAN MEASUREMENTS DERIVED FROM
SURVEY COMPLETED BY FRED G.
CUNNINGHAM, O.L.S., DATED JANUARY 6,
1987.

The undersigned has reviewed and takes responsibility for this design, and has the qualifications and meets the requirements set out in the Ontario Building Code to be a designer.

Qualification Information
Required unless design is exempt under Div. C - 3.2.5 of the Building Code

Matthew Ribau		100231
Name	Signature	BCIN

[illegible]

PROJECT: KEVIN & ANNA KING
1269 LANDFAIR CRES.
OAKVILLE, ON L6H 2N5

○ DRAWING: PRELIMINARY SITE PLAN

○ SCALE: 1/8" = 1'-0"

○ DATE: AUGUST 17, 2021

DRW'N BY: JAMES MACKLEM

○ CHK'D BY: MATTHEW RIBAU

PROJECT No: PV21-022

DRAWING NO: SP1




All drawings & information shown on these drawings must be checked & verified on site prior to construction or fabrication of its components.

Unless noted otherwise, no provision has been made in the design for conditions occurring during construction. It shall be the responsibility of the contractor to provide all necessary bracing, shoring, sheet piling, or other temporary supports, to safeguard all existing or adjacent structures affected by construction.

All dimensions are given in imperial units unless otherwise indicated.

All drawings are the property of the Architect / Designer & must be returned upon request.

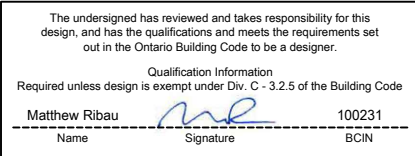[illegible]

PROJECT:	KEVIN & ANNA KING 1269 LANDFAIR CRES. OAKVILLE, ON L6H 2N5
DRAWING:	PROPOSED ELEVATIONS
SCALE:	1/4" = 1'-0"
DATE:	AUGUST 17, 2021
DRWN BY:	JAMES MACKLEM
CHK'D BY:	MATTHEW RIBAU
PROJECT No:	PV21-022
DRAWING No:	A03.0






○ GENERAL NOTES:
DRAWINGS MUST NOT BE SCALED
DRAWINGS TO BE READ IN CONJUNCTION WITH THE GENERAL
NOTES AND THE O.B.C.

All drawings & information shown on these drawings must be checked & verified on site prior to construction or fabrication of its components.

Unless noted otherwise, no provision has been made in the design for conditions occurring during construction. It shall be the responsibility of the contractor to provide all necessary bracing, shoring, sheet piling, or other temporary supports, to safeguard all existing or adjacent structures affected by construction.

All dimensions are given in imperial units unless otherwise indicated.

All drawings are the property of the Architect / Designer & must be returned upon request.

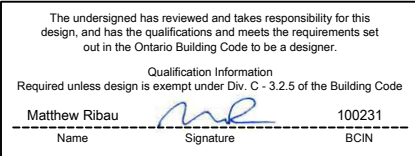[illegible]

PROJECT: KEVIN & ANNA KING
1269 LANDFAIR CRES.
OAKVILLE, ON L6H 2N5

☐ DRAWING: PROPOSED ELEVATIONS

○ SCALE: 1/4" = 1'-0"

○ DATE: AUGUST 17, 2021


○ DRW'N BY: JAMES MACKLEM

CHK'D BY: MATTHEW RIBAU


PROJECT No: PV21-022

DRAWING No: A03.2

FILE NAME:

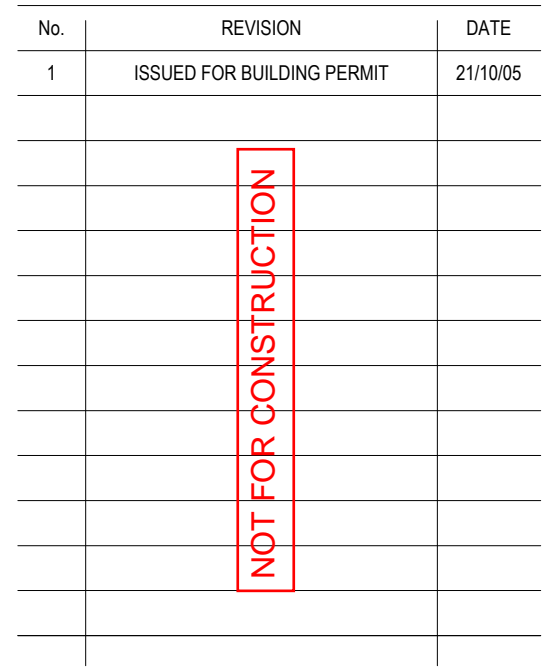

PROJECT:	KEVIN & ANNA KING 1289 LANDFAIR CRES. OAKVILLE, ON L6H 2N5
DRAWING:	PROPOSED ELEVATIONS
SCALE:	1/4" = 1'-0"
DATE:	AUGUST 17, 2021
DRWN BY:	JAMES MACKLEM
CHK'D BY:	MATTHEW RIBAU
PROJECT No:	PV21-022
DRAWING No:	A03.3

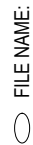

[illegible]

PROJECT:	KEVIN & ANNA KING
	1289 LANDFAIR CRES.
	OAKVILLE, ON L6H 2N5
DRAWING:	PROPOSED ELEVATIONS
SCALE:	1/4" = 1'-0"
DATE:	AUGUST 17, 2021
DRWN BY:	JAMES MACKLEM
CHK'D BY:	MATTHEW RIBAU
PROJECT No:	PV21-022
DRAWING No:	A03.1

