

1 ISSUED FOR COMMITTEE OF ADJUSTMENT

## PRIVATE RESIDENCE

216 Forestwood Drive, Oakville, ON



95 St. Clair Avenue West, Suite 306, Toronto, ON, CANADA, M4V 1N7

All reproduction & intellectual property rights reserved © 2023

Contractor must verify all dimensions and be responsible for same reporting any discrepancies to architect before commencing the work. The drawing is an instrument of service and shall remain the property of the architect; the copyright of this drawing and work executed from the same being reserved. Do not scale drawing.

This drawing shall not be used for construction unless signed by the architect.



Professional Seals

Original is 36" x 24"

**Date** 4/26/2024 5:48:52 PM Project No. Sheet Title

SITE PLAN & DRAWING LIST

Drawn Checked

Do not scale contents of this drawing.

1 SITE PLAN A-000 3/32" = 1'-0"









1 ISSUED FOR COMMITTEE OF 2024-03-:
ADJUSTMENT

## Project PRIVATE RESIDENCE

216 Forestwood Drive, Oakville, ON



95 St. Clair Avenue West, Suite 306, Toronto, ON, CANADA, M4V 1N7

All reproduction & intellectual property rights reserved © 2023

Contractor must verify all dimensions and be responsible for same reporting any discrepancies to architect before commencing the work. The drawing is an instrument of service and shall remain the property of the architect; the copyright of this drawing and work executed from the same being reserved. Do not scale drawing.

This drawing shall not be used for construction unless signed by the architect.



Professional Seals

 Date
 2024-03-26 5:16:58 PM

 Sheet Title


3D RENDERINGS

Dwg. File Name
\\MAKOWDC\Company Data\Makow\Drawings\Active
Forest Wood\A-A\Revit\216 Forest Wood 2.rvt

Scale 1:13DrawnCheckedOriginal is 36" x 24"<br/>Do not scale contents of this drawing.AuthorCheckerSheet Number

A-002



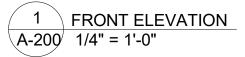

1	ISSUED FOR COMMITTEE OF ADJUSTMENT	2024-03-2
_		
_		
_		

2024-03-26

PRIVATE RESIDENCE

216 Forestwood Drive, Oakville, ON



95 St. Clair Avenue West, Suite 306, Toronto, ON, CANADA, M4V 1N7

All reproduction & intellectual property rights reserved © 2023

Contractor must verify all dimensions and be responsible for same reporting any discrepancies to architect before commencing the work. The drawing is an instrument of service and shall remain the property of the architect; the copyright of this drawing and work executed from the same being reserved. Do not scale drawing.

This drawing shall not be used for construction unless signed by the architect.



Professional Seals

**Date** 2024-03-26 5:12:21 PM Sheet Title

Project No.

FRONT ELEVATION

Dwg. File Name

**Scale** 1/4" = 1'-0" Drawn Checked Original is 36" x 24"

Do not scale contents of this drawing.

Sheet Number



1 ISSUED FOR COMMITTEE OF	202
1 ISSUED FOR COMMITTEE OF ADJUSTMENT	

PRIVATE RESIDENCE

216 Forestwood Drive, Oakville, ON



95 St. Clair Avenue West, Suite 306, Toronto, ON, CANADA, M4V 1N7

All reproduction & intellectual property rights reserved © 2023

Contractor must verify all dimensions and be responsible for same reporting any discrepancies to architect before commencing the work. The drawing is an instrument of service and shall remain the property of the architect; the copyright of this drawing and work executed from the same being reserved. Do not scale drawing.

This drawing shall not be used for construction unless signed by the architect.



Professional Seals

**Date** 2024-03-26 5:23:24 PM


REAR ELEVATION

Dwg. File Name

Scale 1/4" = 1'-0" Original is 36" x 24"
Do not scale contents of this drawing.

Sheet Number

Author Checker

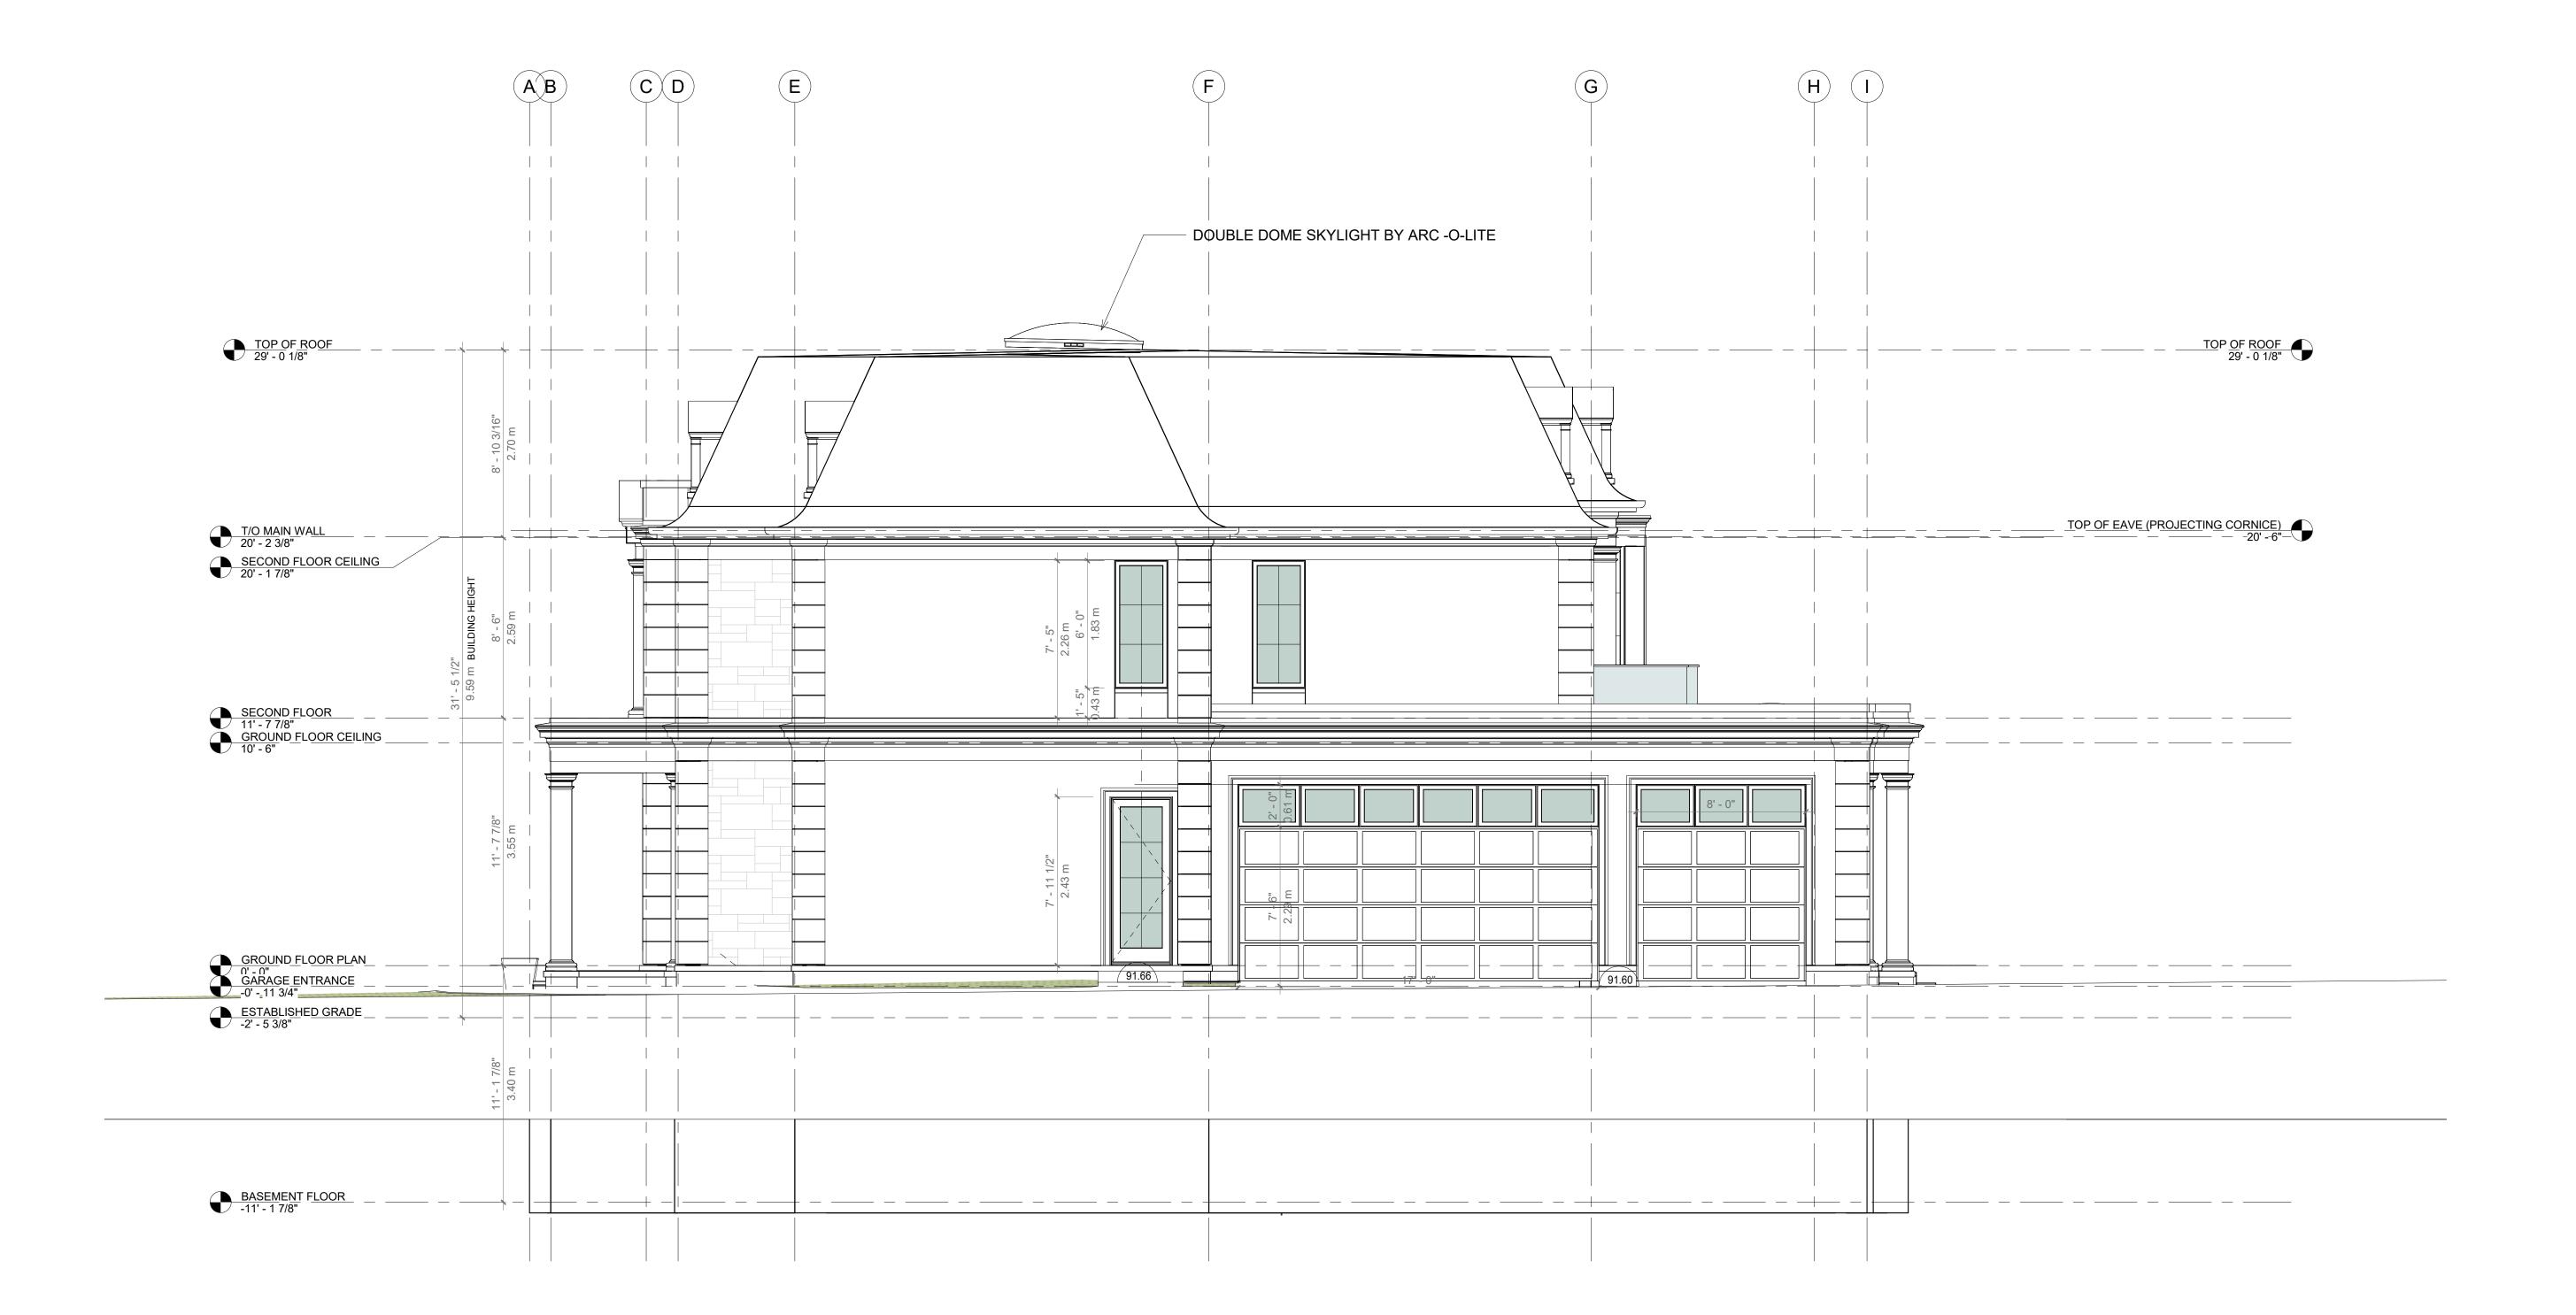

1 SIDE NORTH WEST ELEVATION A-202 1/4" = 1'-0" Description

1 ISSUED FOR COMMITTEE OF ADJUSTMENT	202
ADJUSTMENT	

Project
PRIVATE RESIDENCE

216 Forestwood Drive, Oakville, ON



95 St. Clair Avenue West, Suite 306, Toronto, ON, CANADA, M4V 1N7

All reproduction & intellectual property rights reserved © 2023

Contractor must verify all dimensions and be responsible for same reporting any discrepancies to architect before commencing the work. The drawing is an instrument of service and shall remain the property of the architect; the copyright of this drawing and work executed from the same being reserved. Do not scale drawing.

This drawing shall not be used for construction unless signed by the architect.



Professional Seals

 Date
 2024-03-26 5:12:22 PM

 Sheet Title

**Project No.** 20600

SIDE NORTH WEST ELEVATION

Dwg. File Name


\\MAKOWDC\Company Data\Makow\Drawings\Activ Forest Wood\A-A\Revit\216 Forest Wood 2.rvt Scale 1/4" = 1'-0"

Original is 36" x 24"
Do not scale contents of this drawing.

Author Checker

Sheet Number

A - 202

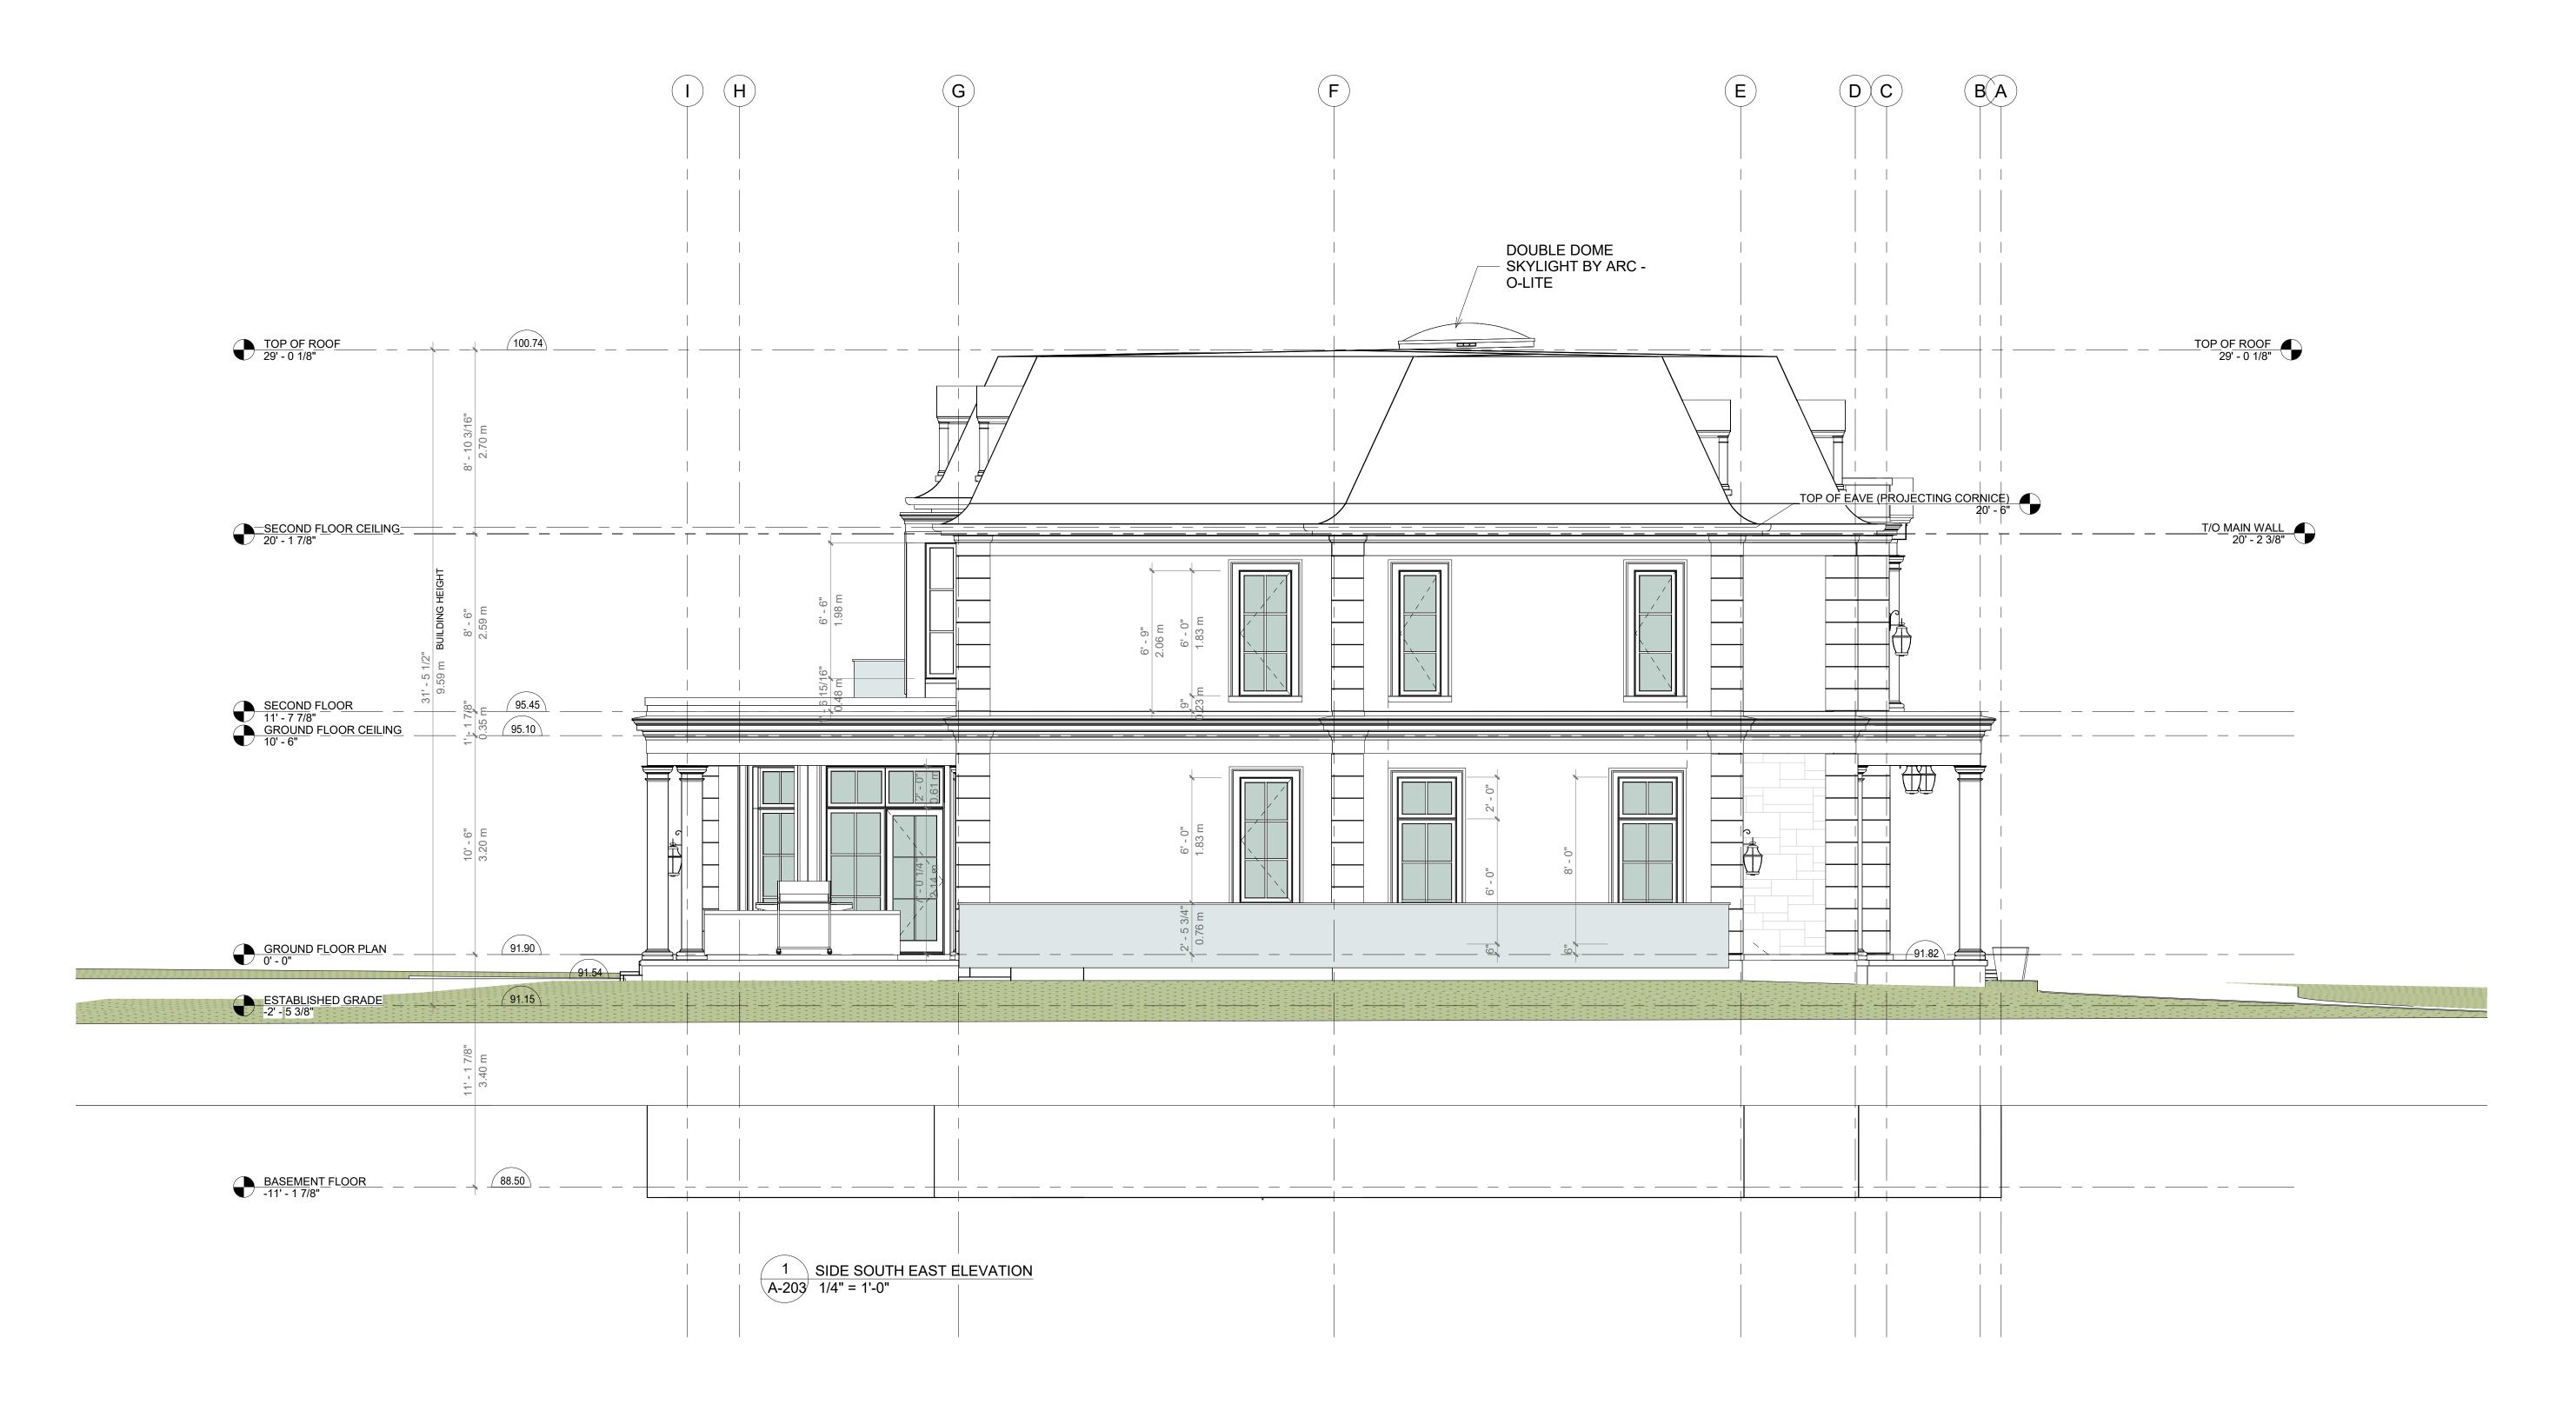

1	ISSUED FOR COMMITTEE OF	2024-03
	ISSUED FOR COMMITTEE OF ADJUSTMENT	

## Project PRIVATE RESIDENCE

216 Forestwood Drive, Oakville, ON



95 St. Clair Avenue West, Suite 306, Toronto, ON, CANADA, M4V 1N7

All reproduction & intellectual property rights reserved © 2023

Contractor must verify all dimensions and be responsible for same reporting any discrepancies to architect before commencing the work. The drawing is an instrument of service and shall remain the property of the architect; the copyright of this drawing and work executed from the same being reserved. Do not scale drawing.

This drawing shall not be used for construction unless signed by the architect.



Professional Seals

**Date** 2024-03-26 5:12:23 PM **Sheet Title** 

206

SIDE SOUTH EAST ELEVATION

Dwg. File Name

\\MAKOWDC\Company Data\Makow\Drawings\Act Forest Wood\A-A\Revit\216 Forest Wood 2.rvt


Scale 1/4" = 1'-0"


Original is 36" x 24"


Do not scale contents of this drawing.


Sheet Number

Δ\_203

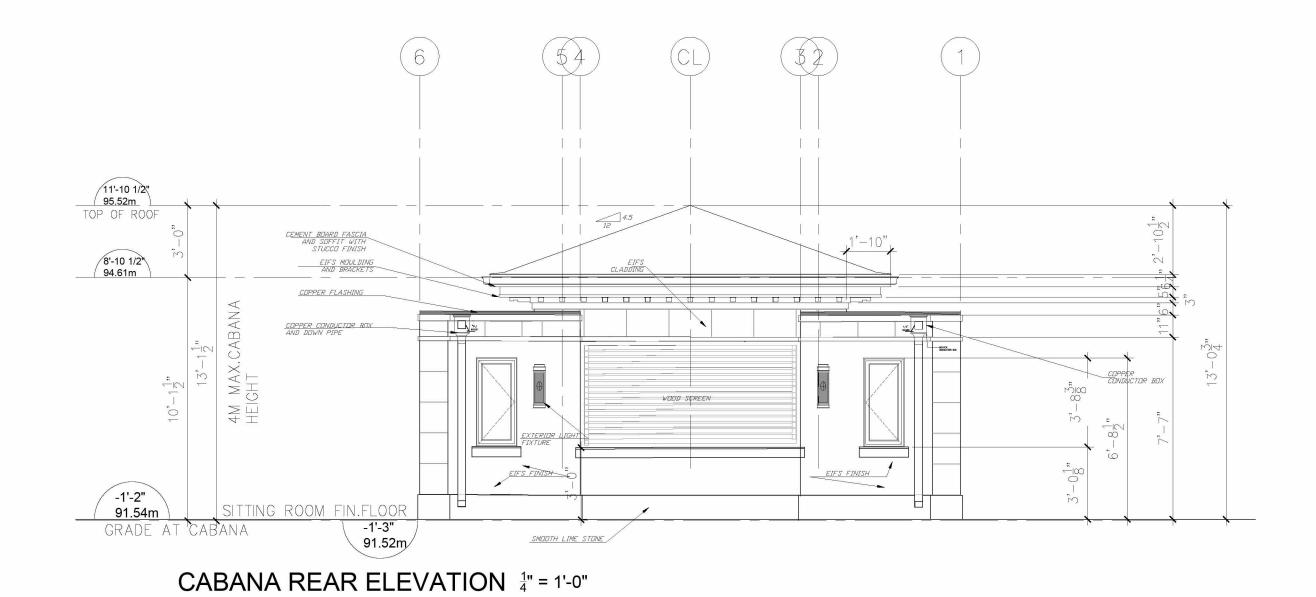

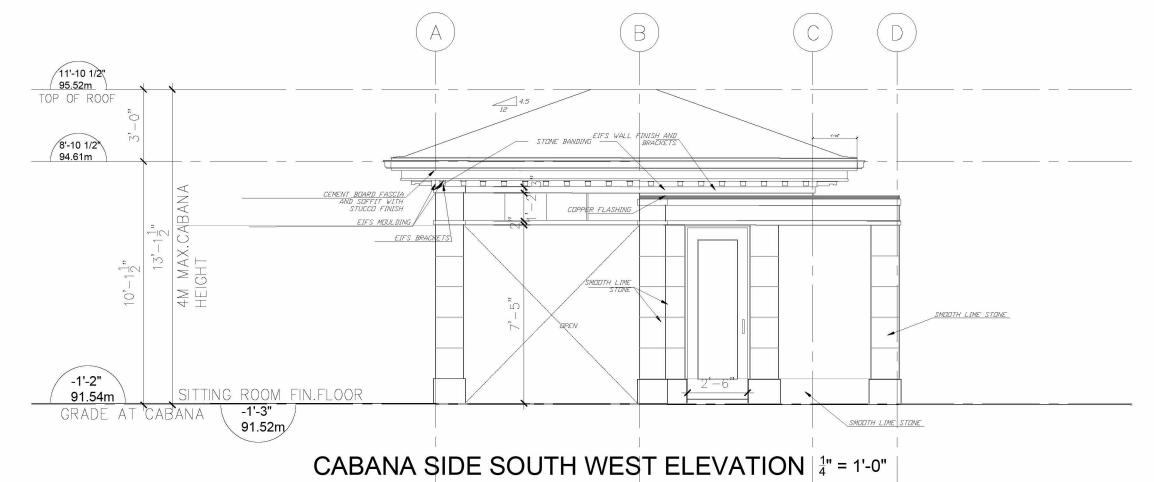

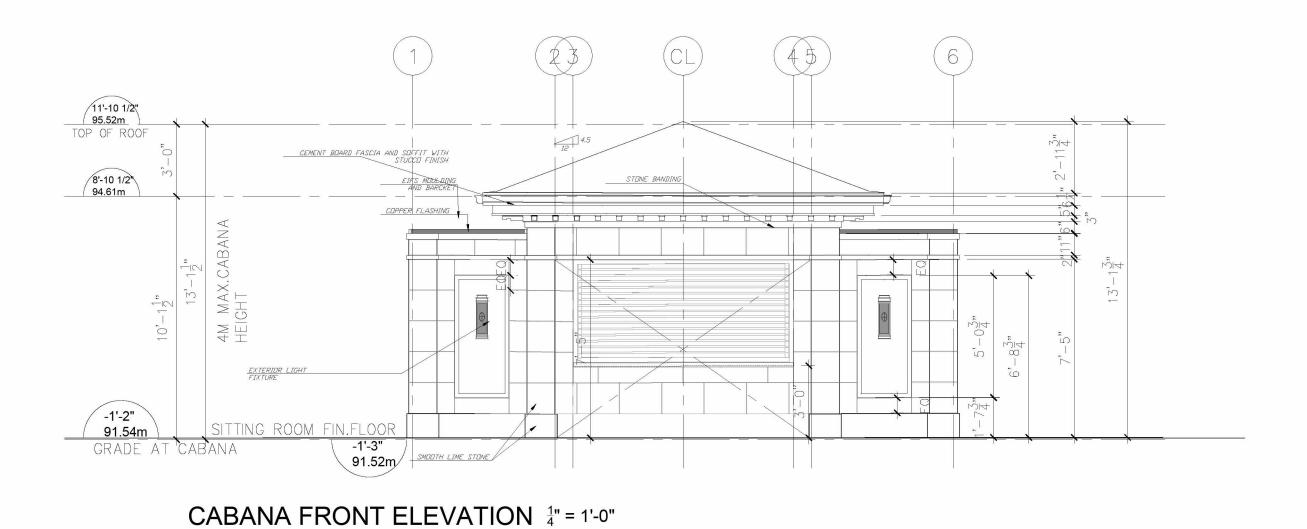

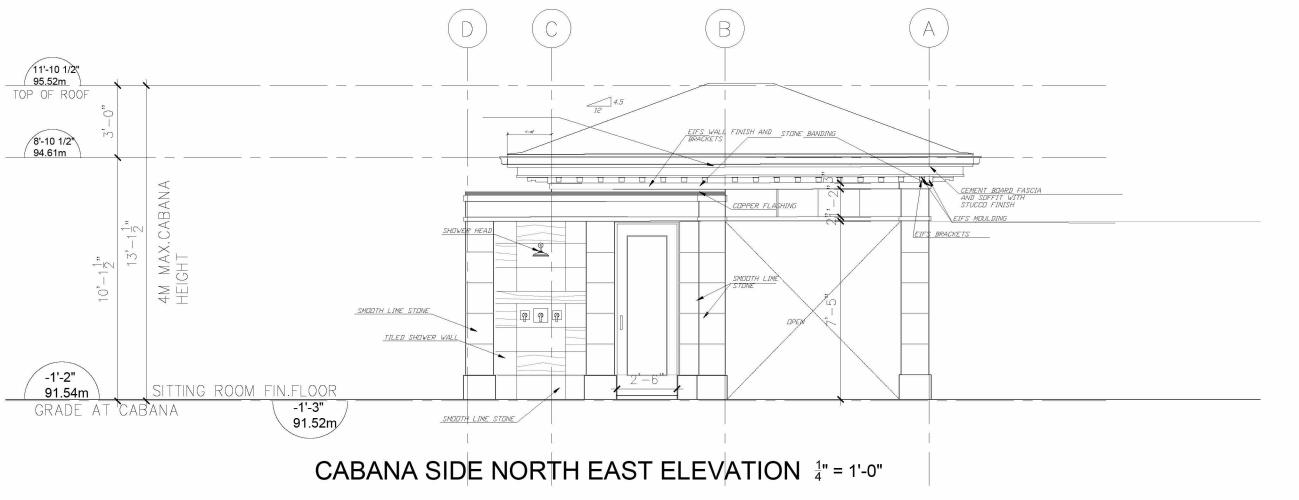

1 REISSUED FOR COMMITTEE OF 2024-05-10
ADJUSTMENT

Project
PRIVATE RESIDENCE

216 Forestwood Drive, Oakville, ON



95 St. Clair Avenue West, Suite 306, Toronto, ON, CANADA, M4V 1N7

All reproduction & intellectual property rights reserved © 2023

Contractor must verify all dimensions and be responsible for same reporting any discrepancies to architect before commencing the work. The drawing is an instrument of service and shall remain the property of the architect; the copyright of this drawing and work executed from the same being reserved. Do not scale drawing.

This drawing shall not be used for construction unless signed by the architect.



Professional Seals

 Date
 2024-05-10 1:14:54 PM

 Sheet Title

20600

Project No.

CABANA ELEVATIONS

Dwg. File Name
C:\Users\iordanka\Documents\216 Forest Wo

Scale 1/4" = 1'-0" Drawn Checked

Original is 36" x 24" Author Checker

Sheet Number

A-401