


**BUILDING DIVISION**  
**OAKVILLE REVIEWED**  
 PERMIT NO: 21-131684  
 Architectural Plans Review  
 DATE: 12/9/2021  
 REVIEWED BY: ckempen

REFER TO HVAC DESIGN AND EEDS FORM FOR REQUIRED INSULATION AND WINDOW PERFORMANCE DATA NOTE U-0.25 (U-1.6 S') REQUIREMENT

**Exterior Insulation Finish System (EIFS)**  
 Installation of EIFS system to be in accordance with manufacturer's installation guidelines as per OBC 9.27.13.



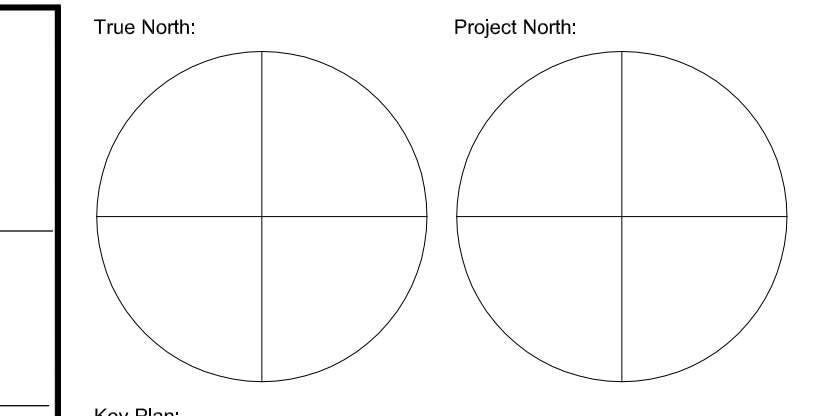

**RECEIVED**  
 BUILDING SERVICES  
 PERMIT NO: 21-131684  
 DATE: 11/29/2021  
 OAKVILLE TOWN OF OAKVILLE

No.	Date	Issued/Revision	By:
13	NOV 26, 2021	Permit review	H.K.
12	OCT 20, 2021	Final review	H.K.
11	JULY 15, 2021	Final review	H.K.
10	JULY 14, 2021	For review	H.K.
9	JULY 13, 2021	For review	H.K.
8	APRIL 27, 2021	For review	H.K.
7	APRIL 5, 2021	For review	H.K.
6	MAR 26, 2021	For review	H.K.
5	MAR 11, 2021	For review	H.K.
4	MAR 05, 2021	For review	H.K.
3	FEB 25, 2021	For review	H.K.
2	FEB 23, 2021	For review	H.K.
1	JAN 27, 2021	For review	H.K.



SMDA Design Ltd.  
 1492 Wallace Rd., unit 9  
 Oakville ON L6L 2Y2  
 Tel: 905 842 2848  
 smda.ca

©2019 - Copyright - All Designs, Details, Graphic & Written Material illustrated herein constitutes the original work of SMDA Design Ltd. and may not be copied, published, reproduced by any means or used on projects except as noted herein without their written consent. All rights reserved. The contractor is to verify all dimensions and site conditions on the project and report any discrepancies to SMDA Design Ltd. immediately. Construction must conform to all applicable Codes and Requirements of Authorities having Jurisdiction. Unless otherwise noted, these drawings do not address issues of shoring, protection or support of existing works during the construction process. These drawings are not to be used for construction or fabrication of components until marked "Issued for construction". Do not scale drawings. Submit shop drawings for review. All setback dimensions from property lines and heights are to be confirmed in the field by a land surveyor prior to construction.


Designer:  RICK MATELIAN  
 License 7846  
 Engineer: 

Project:  
**New Custom**  
 270 VILMA ROAD  
 OAKVILLE, ON

Sheet Title:  
**MAIN & REAR ELEVATION**


Design By: <b>R.M.</b>	Drawn By: <b>R.M.</b>	Approved By: <b>R.M.</b>
Scale: <b>1/4"=1'-0"</b>	Date: <b>JAN, 2021</b>	Project No: <b>00.00</b>

Drawing No:  
**A 2.1**

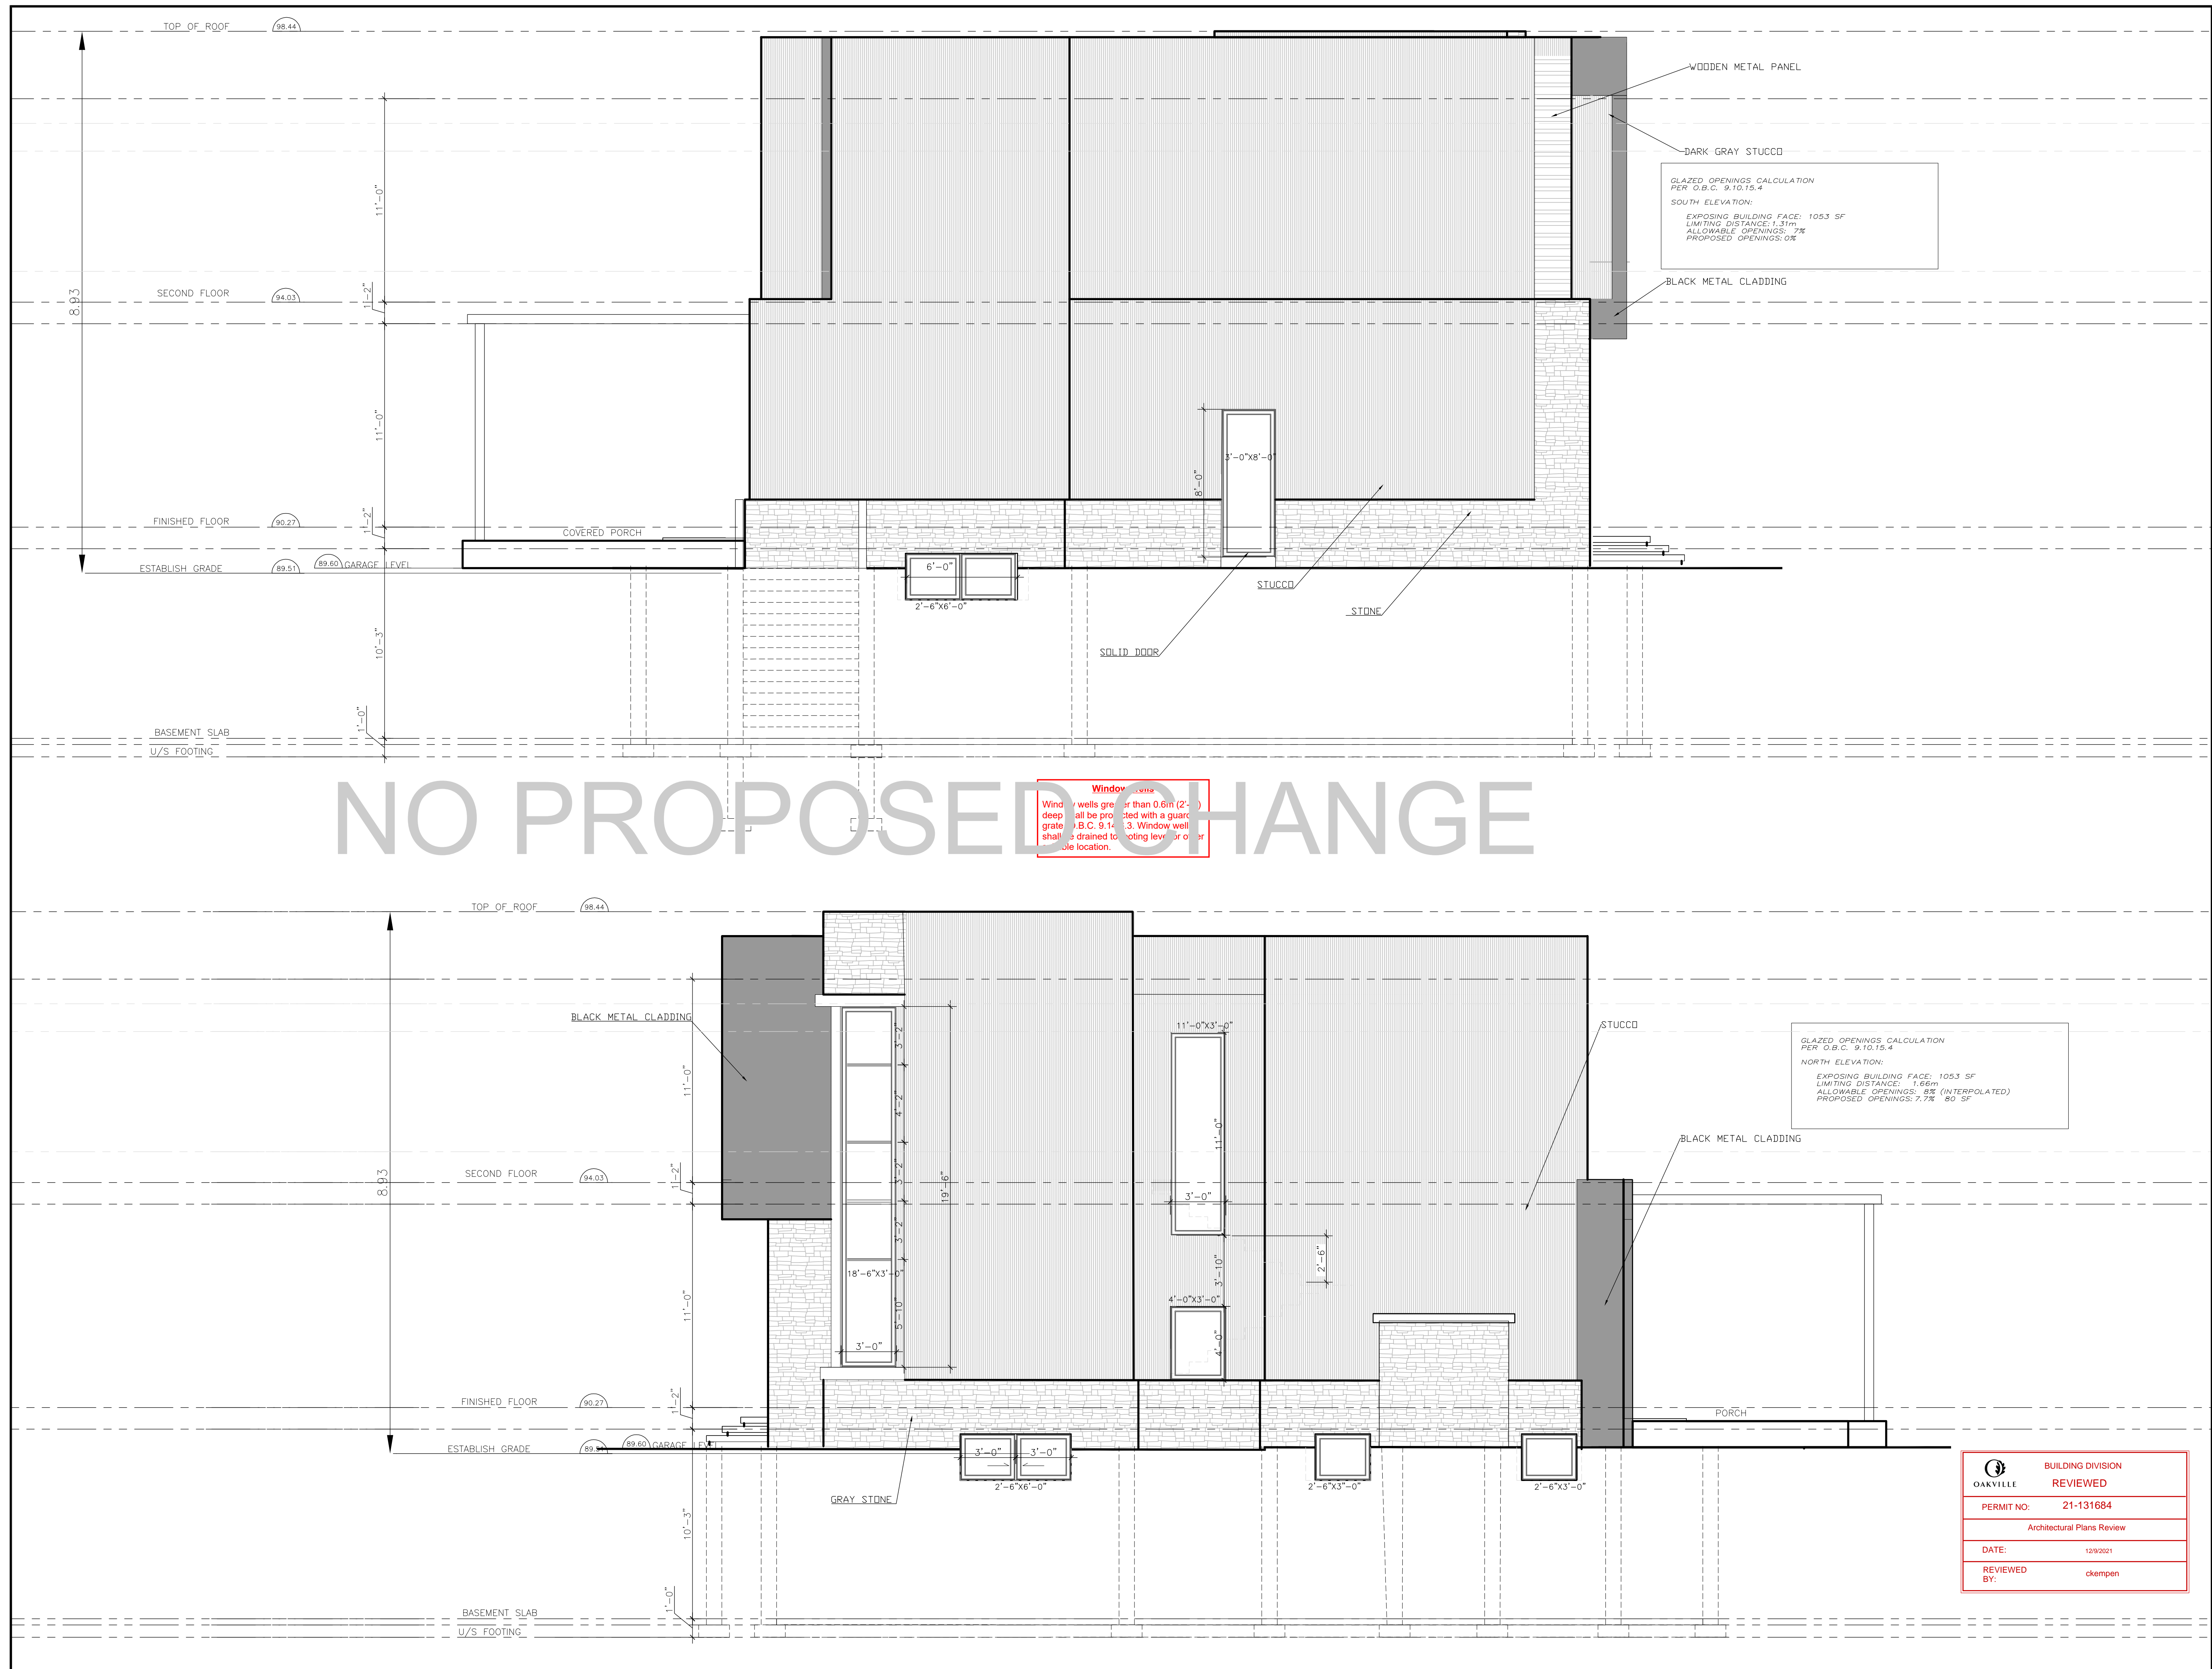

NO PROPOSED CHANGE

Window wells  
Window wells greater than 0.6m (2'-0") deep shall be protected with a guard grate per O.B.C. 9.14.3. Window well shall be drained to existing level or other suitable location.

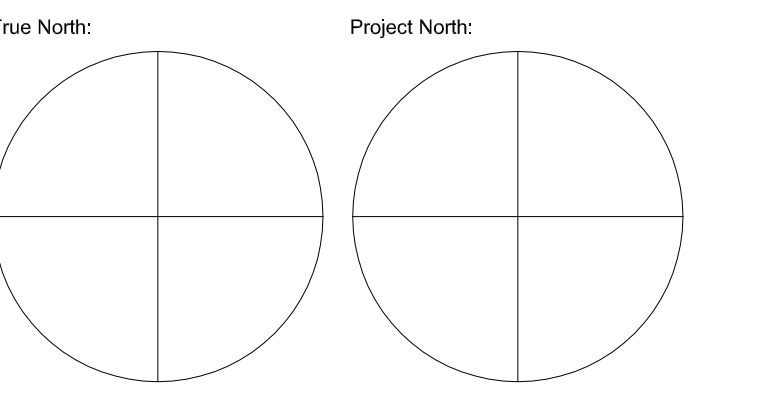

Key Plan:





13	NOV 26, 2021	Permit review	
12	OCT 20, 2021	Final review	
11	JULY 15, 2021	Final review	
10	JULY 14, 2021	For review	
9	JULY 13, 2021	For review	
8	APRIL 27, 2021	For review	
7	APRIL 5, 2021	For review	
6	MAR 26, 2021	For review	
5	MAR 11, 2021	For review	
4	MAR 05, 2021	For review	
3	FEB 25, 2021	For review	
2	FEB 23, 2021	For review	
1	FEB 01, 2021	For review	H.K.
1	JAN 27, 2021	For review	H.K.



SMDA Design Ltd.  
1492 Wallace Rd., unit 9  
Oakville ON L6L 2Y2  
Tel: 905 842 2848  
smda.ca


©2019 - Copyright - All Designs, Details, Graphic & Written Material illustrated herein constitutes the original work of SMDA Design Ltd. and may not be copied, published, reproduced by any means or used on projects except as noted herein without their written consent. All rights reserved. The contractor is to verify all dimensions and site conditions on the project and report any discrepancies to SMDA Design Ltd. immediately. Construction must conform to all applicable Codes and Requirements of Authorities having Jurisdiction. Unless otherwise noted, these drawings do not address issues of shoring, protection or support of existing works during the construction process. These drawings are not to be used for construction or fabrication of components until marked "Issued for construction". Do not scale drawings. Submit shop drawings for review. All setback dimensions from property lines and heights are to be confirmed in the field by a land surveyor prior to construction.

Designer:  Engineer: 

Project:  
**New Custom**  
270 VILMA ROAD  
OAKVILLE, ON

Sheet Title: **SIDE ELEVATIONS**

Design By:	Drawn By:	Approved By:
R.M.	R.M.	R.M.
Scale:	Date:	Project No:
1/4"=1'-0"	JAN, 2021	00.00

 BUILDING DIVISION  
**REVIEWED**  
PERMIT NO: 21-131684  
Architectural Plans Review  
DATE: 12/9/2021  
REVIEWED BY: ckempen

Drawing No: **A 2.2**