



PARKING UNITS 1 TO 50, INCLUSIVE, 67 TO 139, INCLUSIVE
COMBINED PARKING/LOCKER UNITS 51 TO 66, INCLUSIVE
ON LEVEL A

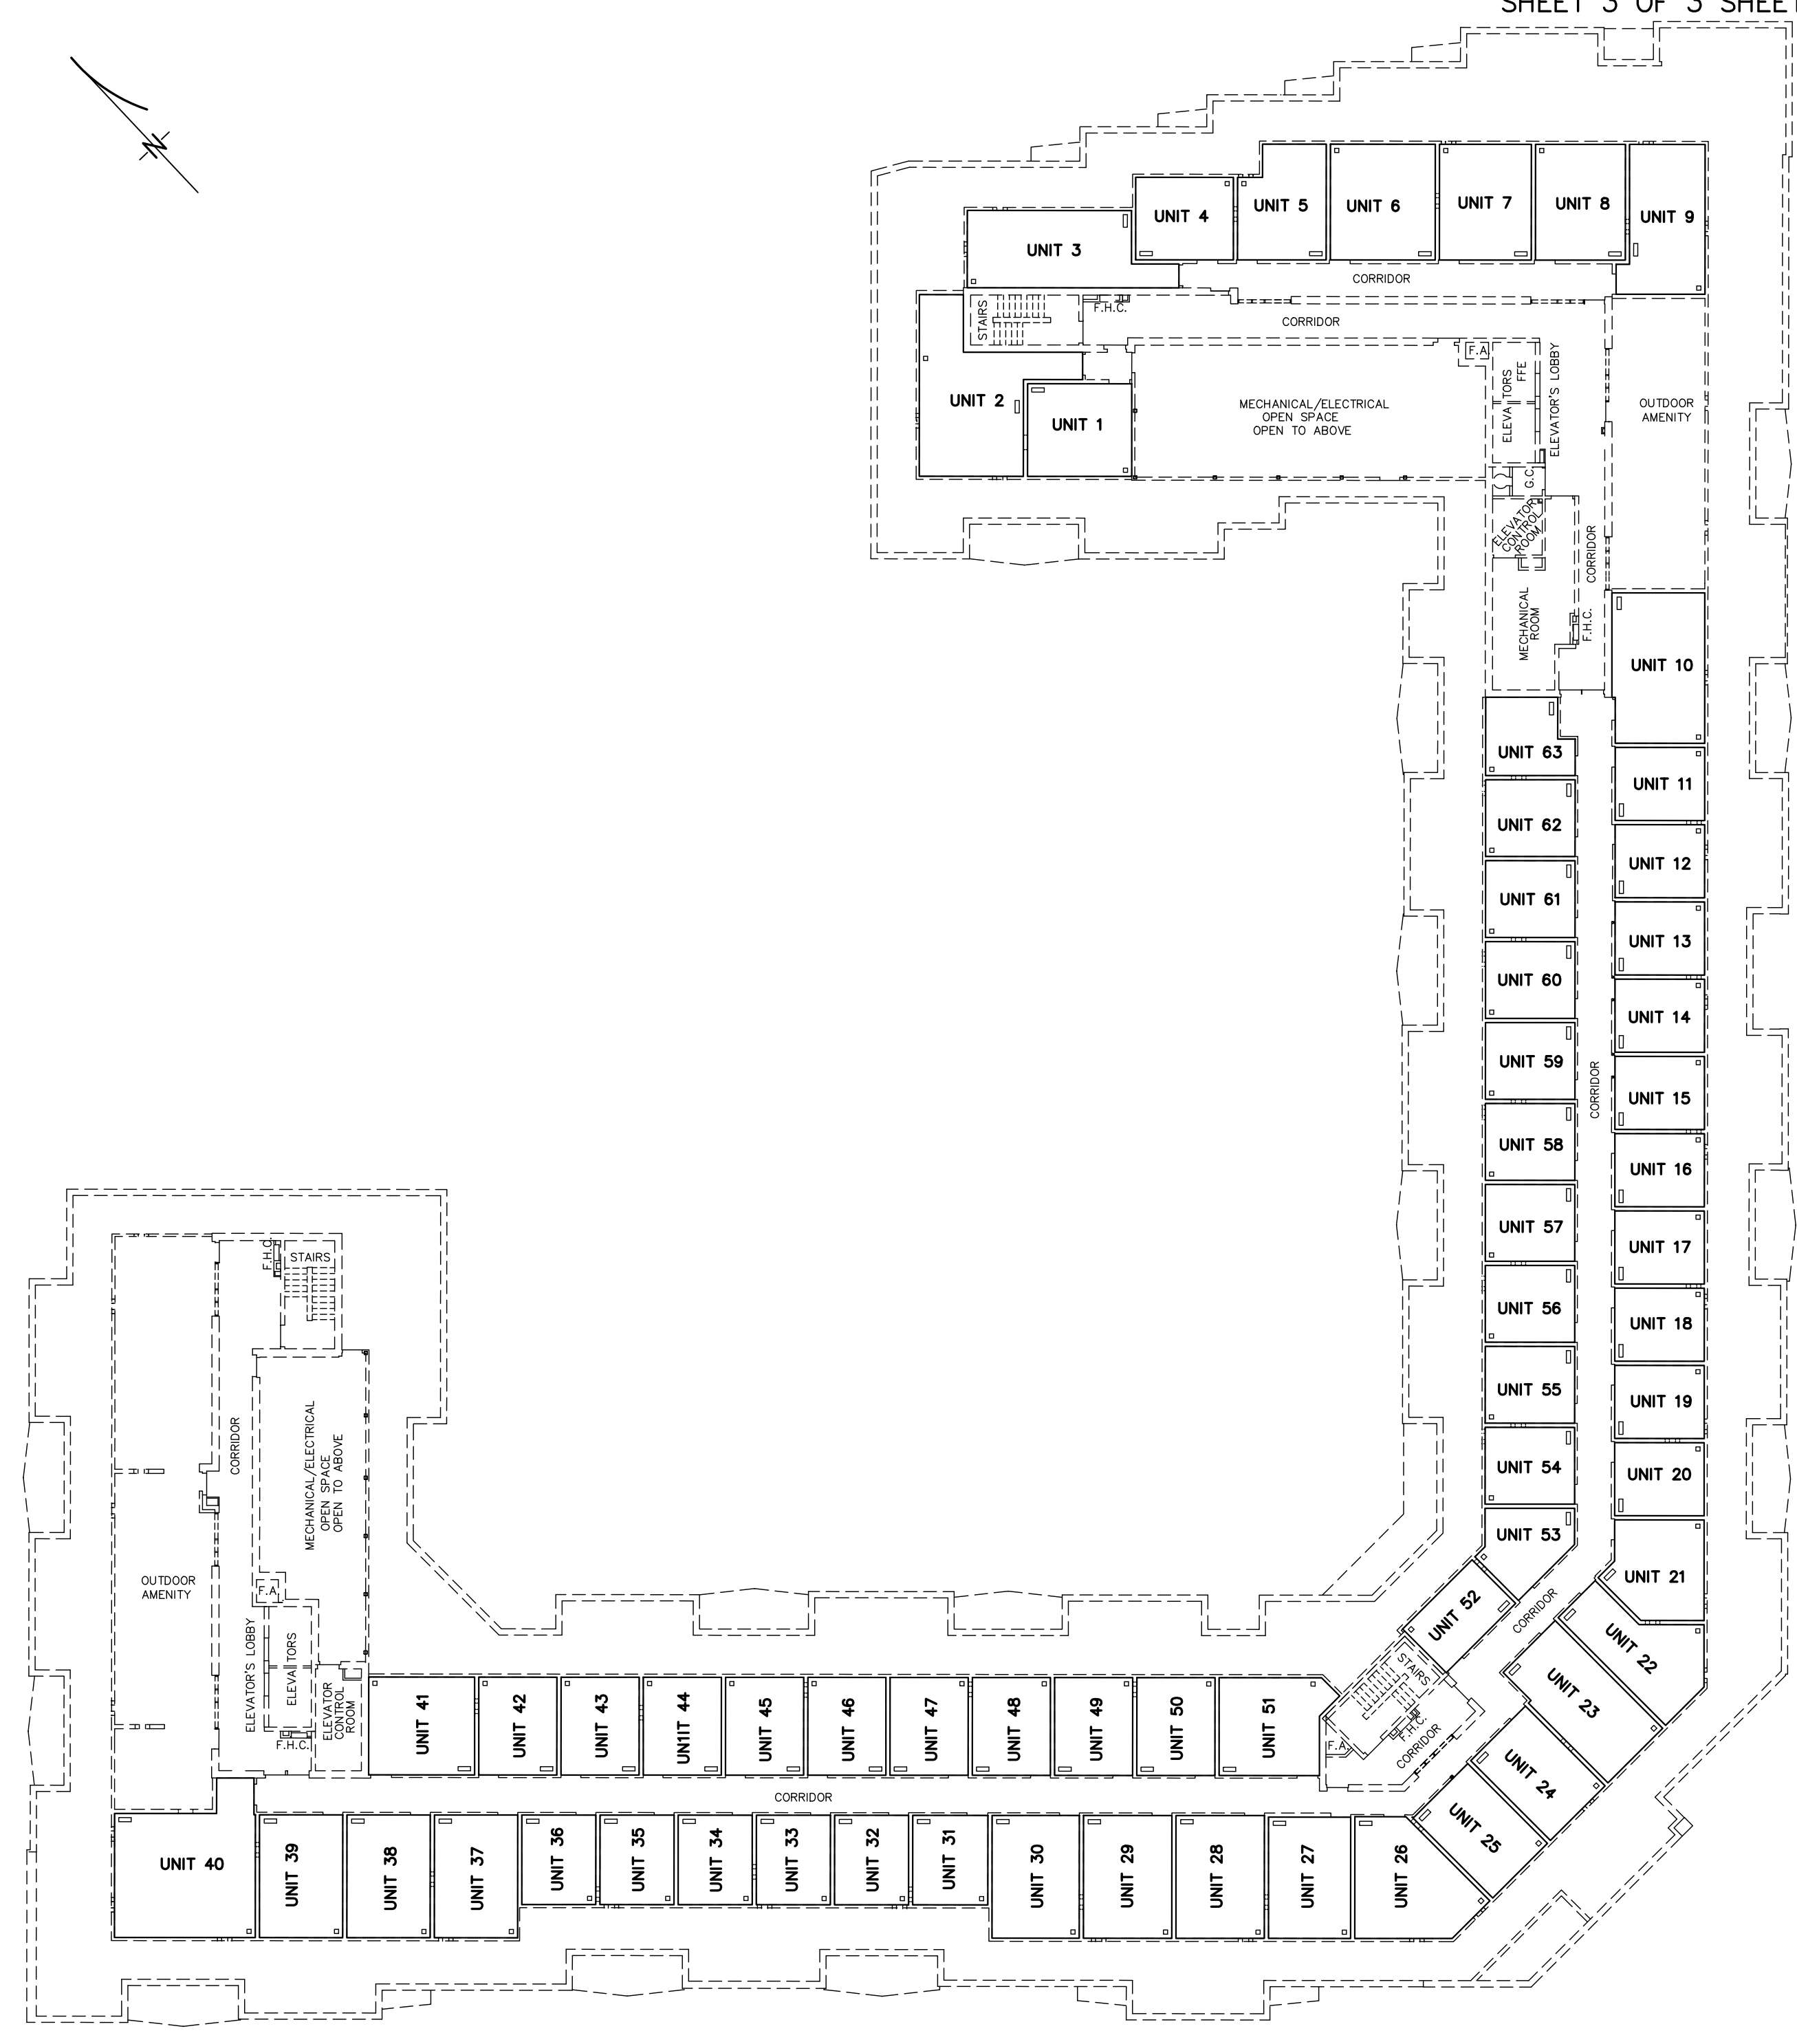

ROOFTOP TERRACE UNITS 1 TO 63, INCLUSIVE ON LEVEL 7

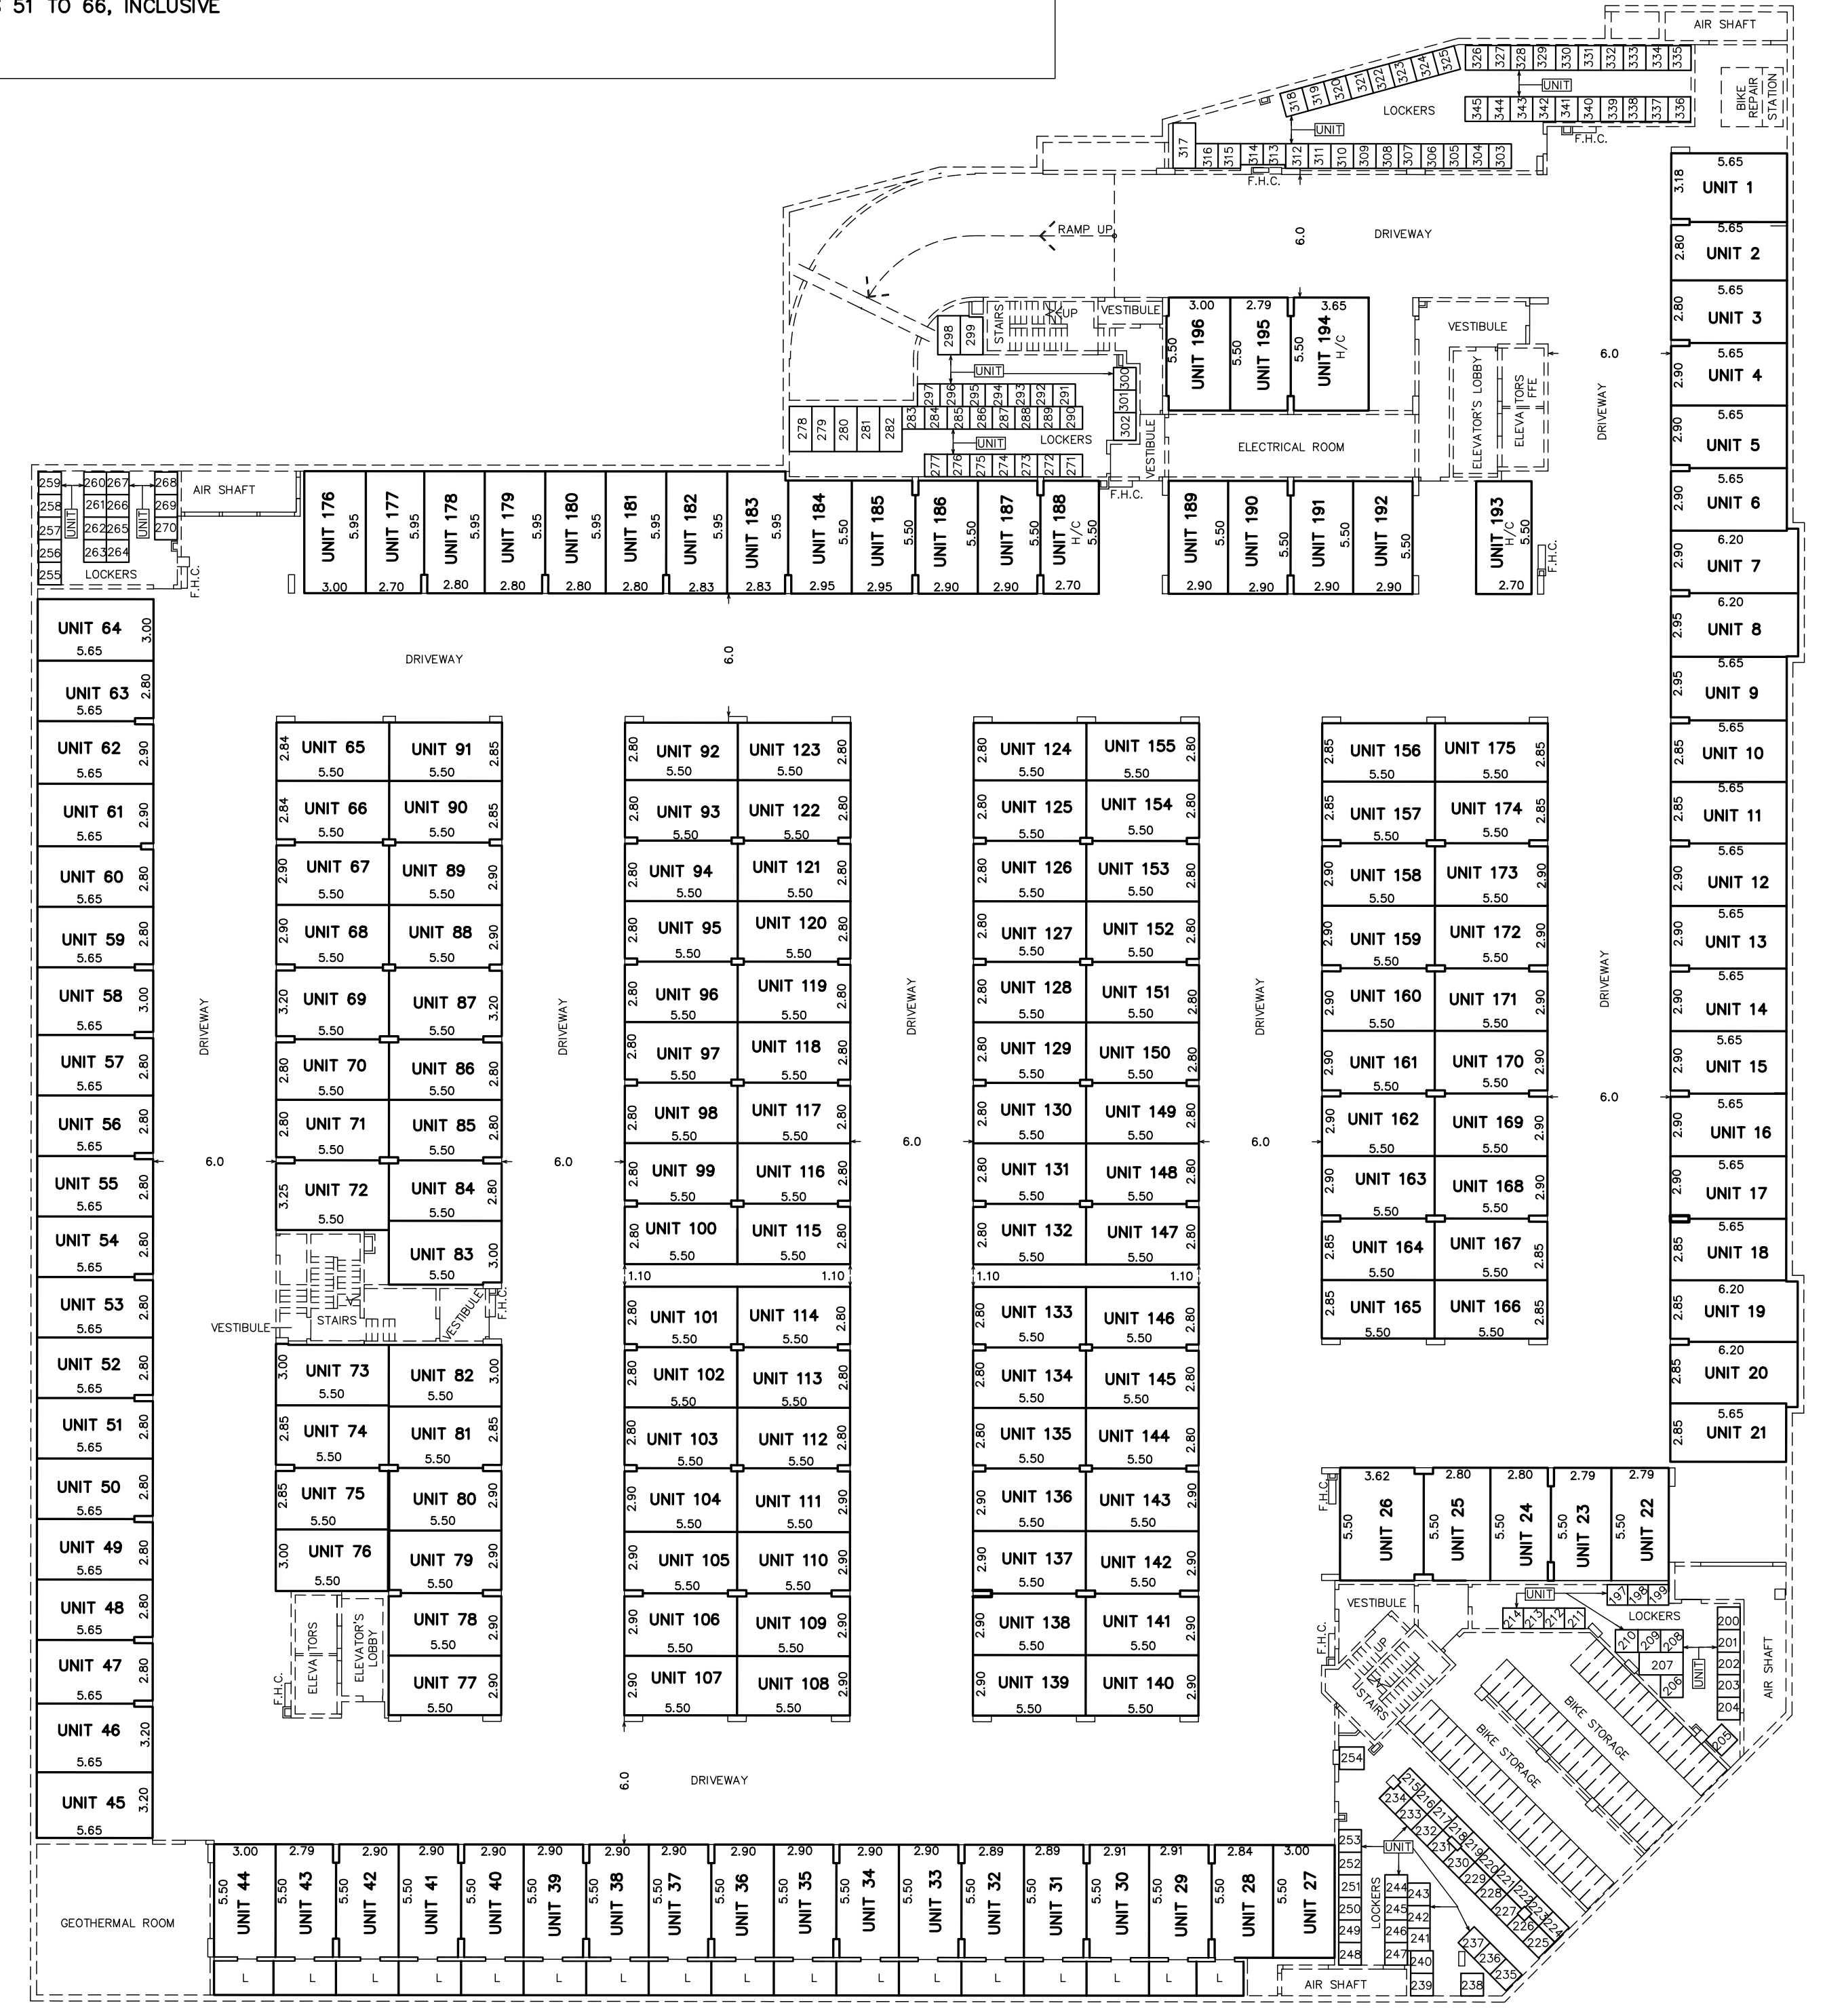

PARKING UNITS 1 TO 27, INCLUSIVE, 45 TO 196, INCLUSIVE
COMBINED PARKING/LOCKER UNITS 28 TO 44, INCLUSIVE
LOCKER UNITS 197 TO 345, INCLUSIVE
ON LEVEL B

All Drawings, Specifications, and Related Documents are the Copyright of the Architect. The Architect retains all rights to control all use of these documents for the intended purpose as identified below. Reproduction of these Documents, without permission from the Architect, is strictly prohibited. The Authorities Having Jurisdiction are permitted to use, distribute, and reproduce these drawings for the intended purpose as noted and stated below, however the extended permission to the Authorities Having Jurisdiction in no way releases or limits the Copyright of the Architect, or control of use of these documents by the Architect.

This Drawing is Not To Be Used For Construction Until Signed By The Architect.
Date:

KIRKOR
ARCHITECTS AND PLANNERS
20 De Boers Drive Suite 400
Toronto, ON M3J 0H1

No.	Revision	Date
1	Site Instruction #2	03/27/2023
2	Site Instruction #6	05/12/2023
3	Site Instruction #9	06/07/2023
4	Site Instruction #10	06/06/2023
5	Site Instruction #11	06/13/2023
6	Site Instruction #18	06/20/2023
7	Site Instruction #41	06/06/2024
8	Site Instruction #51	03/08/2024

9	Post Tender Addendum#2	April 13, 2023
8	Building Permit Resubmission	April 13, 2023
7	Construction	Dec 21, 2022
6	Post Tender Addendum	Dec 21, 2022
3	Tender	October 21, 2022
1	Building Permit	May 20, 2022

Overall Floor Plan Level P1


CAIVAN

THE SAW WHET

2501 Saw Whet Blvd., Oakville, ON
Proposed Residential Development

Scale: 1 : 150
 Drawn by: CN
 Checked by: JB
 Project No.: 20-065
 Date: April 05, 2023
 Drawing No.: A2-04

A2-04

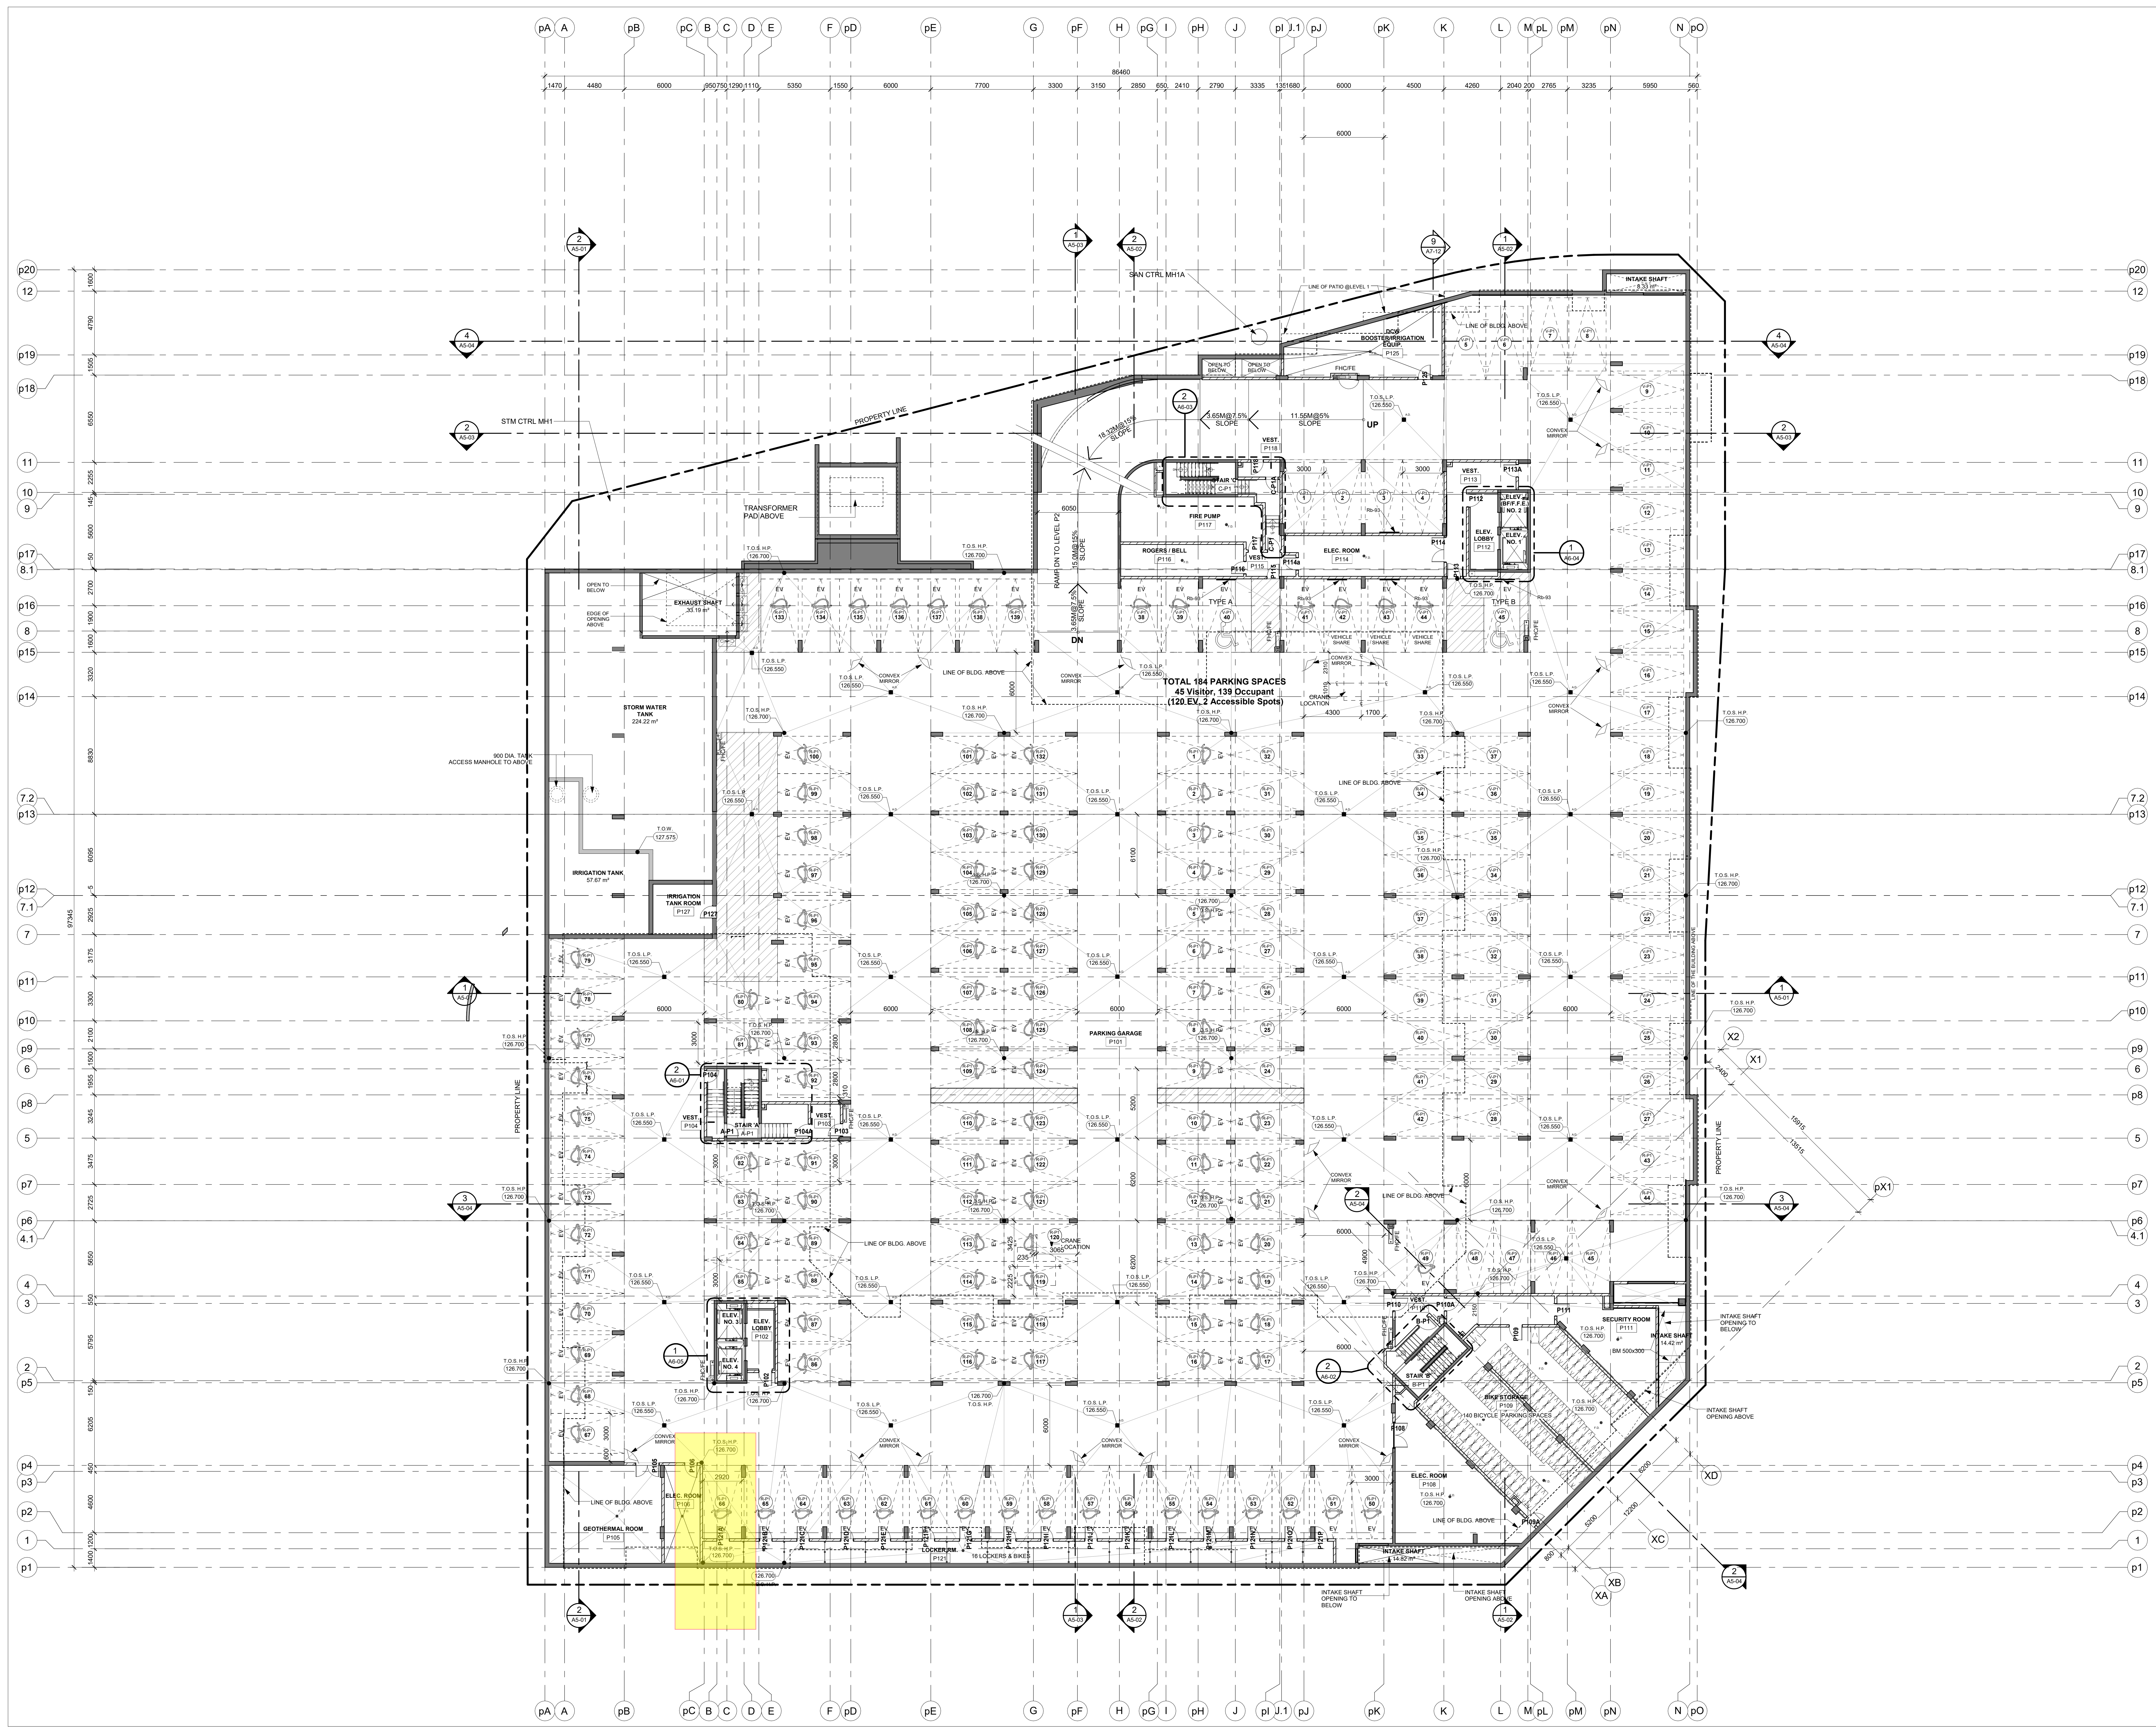

Overall Floor Plan Level P1
Scale: 1 : 150
A2-04