

General Notes

- * CONTRACTOR SHALL CHECK ALL DIMENSIONS ON THE WORK SITE AND REPORT DISCREPANCIES TO THE CONSULTANTS BEFORE PROCEEDING.
- * ALL DRAWINGS AND SPECIFICATIONS ARE THE PROPERTY OF CONSULTANTS AND MUST BE RETURNED AT THE COMPLETION OF WORK.
- * THIS DRAWING IS NOT TO BE USED FOR CONSTRUCTION UNTIL SIGNED BY THE CONSULTANT.
- * DRAWINGS ARE NOT TO BE SCALED.

LEGENDS:-

REVISION		
NO.	DATE	DESCRIPTION

Firm Name and Address
MEM ENGINEERING INC
 2355 DERRY ROAD EAST
 MISSISSAUGA, ON, L5S 1V6
 905-673-9100
 Email: harry@memengineering.ca

PROJECT TITLE:
 2175 NORTH RIDGE TRAIL,
 OAKVILLE, ON L6H 6W7

SHEET TITLE:
SITE PLAN


CLIENT EMAIL:

CLIENT CONTACT:

SCALE:
 3/32" - 1'-0"
 PLOT DATE:
 2024-06-21
 DRAWN BY:
 SB
 CHECKED BY:
 HS

DRAWING NO.:

A100

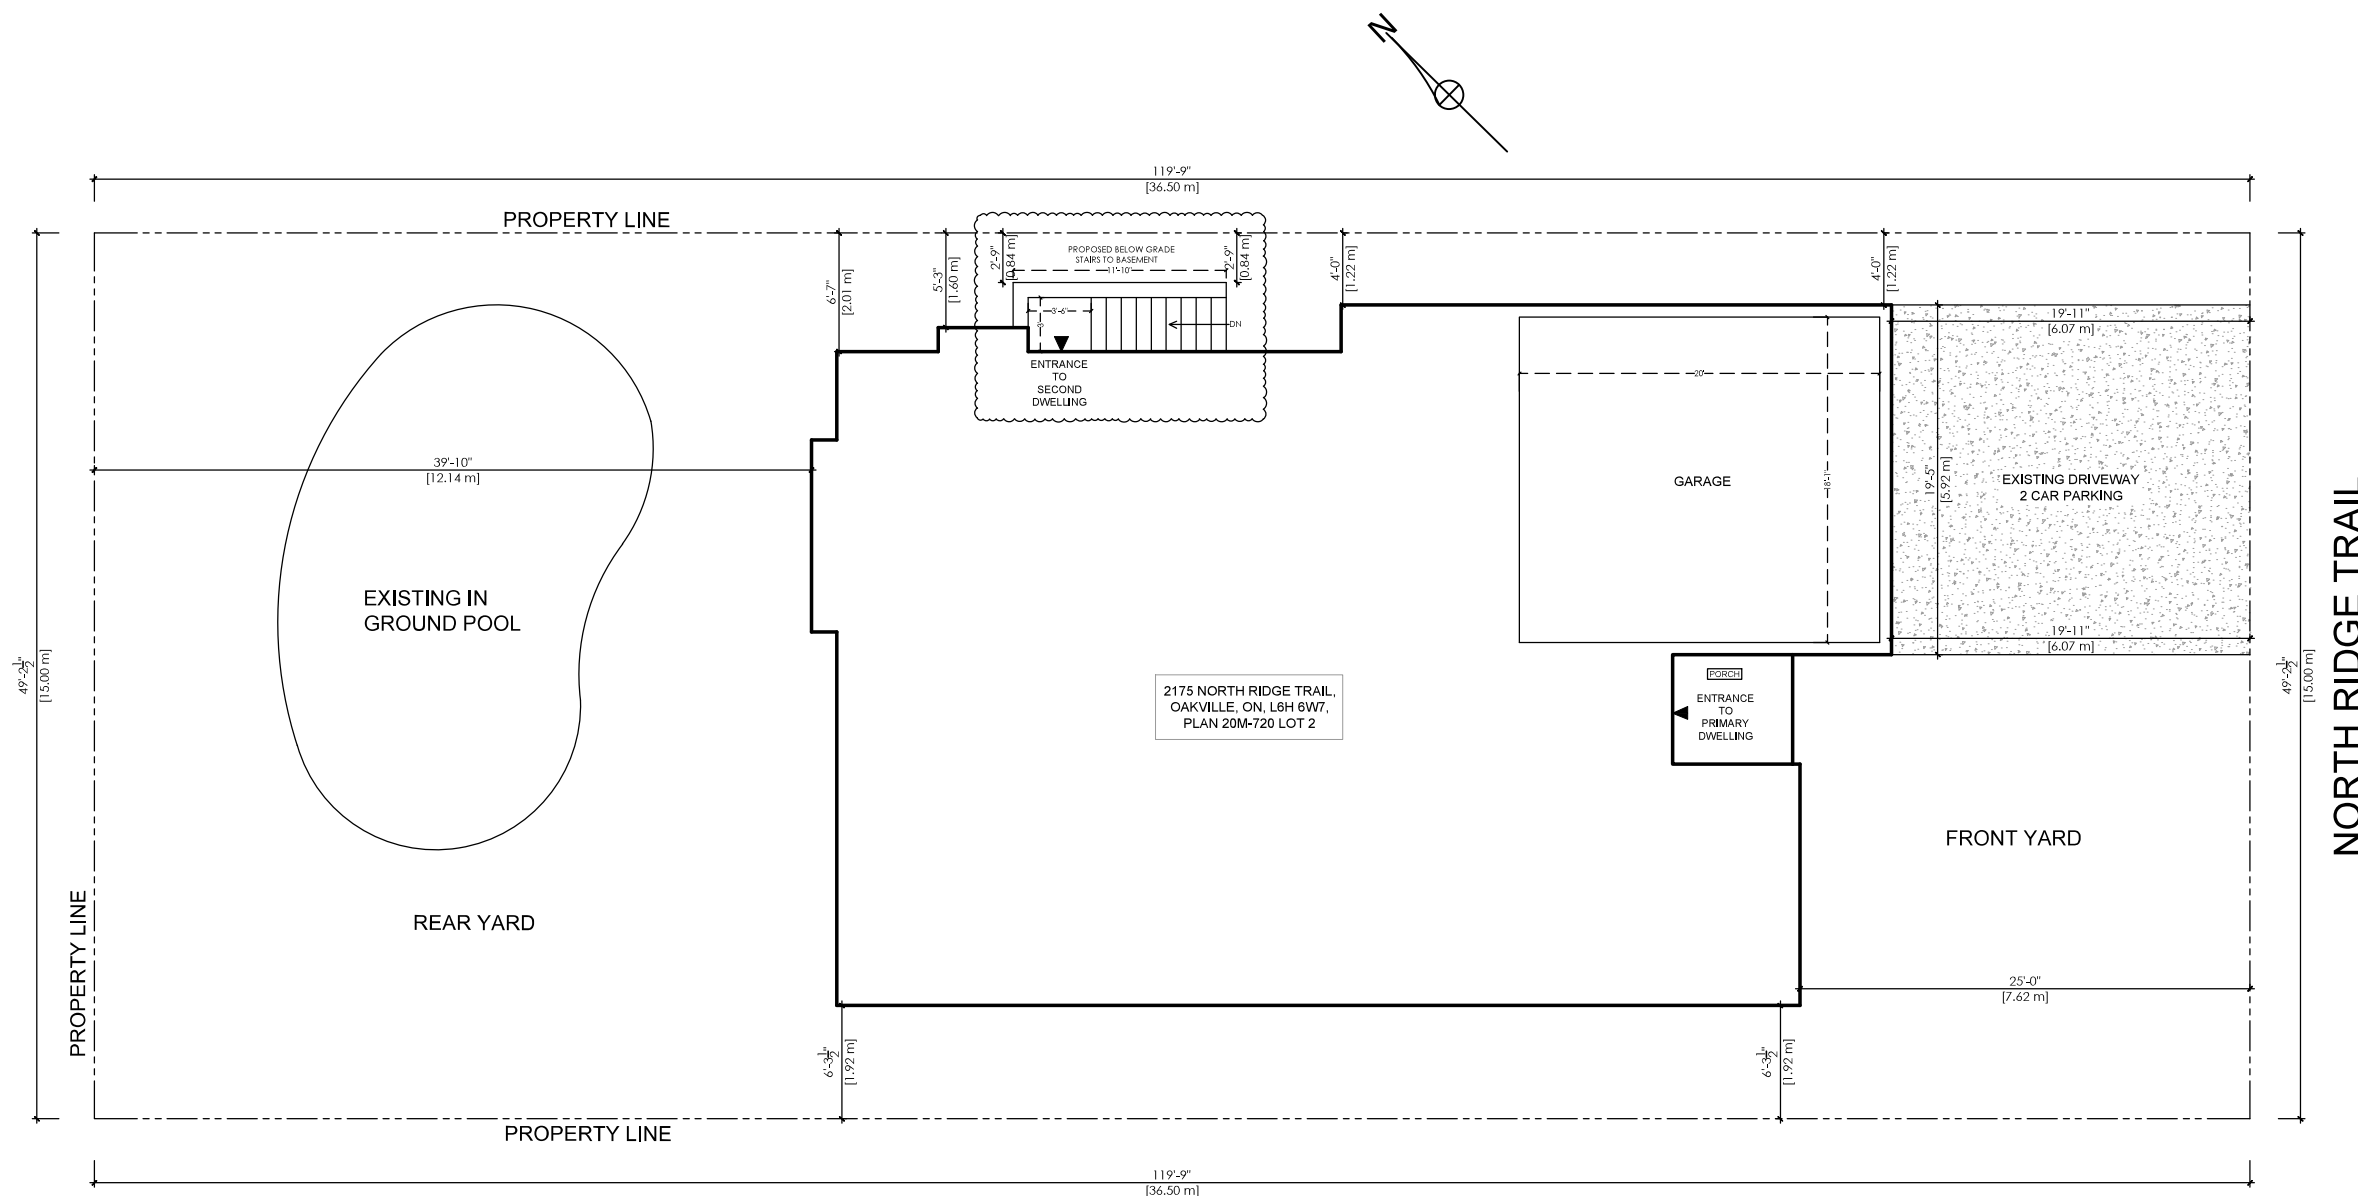

SITE PLAN

SC: 3/32" - 1'-0"