



**FRONT PERSPECTIVE VIEW**



**KEEREN DESIGN**  
RESIDENTIAL ARCHITECTURE

11 BRONTE RD. SUITE 31  
OAKVILLE, ON  
L6L 0E1

PHONE: (905) 847-2350

WWW.KEEREN.CA

FIRM BCIN #: 31181

JORIS KEEREN  
DESIGNER BCIN #: 25348

REVISION

**DRAWING INFORMATION**

INITIAL DESIGN : May 2023  
DESIGNER : Joris Keeren  
DRAWN BY : M.R. / M.C.  
PLOT DATE : November 18, 2024  
Revision #:

These drawings are not to be used for construction purposes, unless approved and stamped by the Local Building Department.

**PROJECT: 1574 Old Lakeshore Rd**

**A1**





**REAR PERSPECTIVE VIEW**



**KEEREN DESIGN**  
RESIDENTIAL ARCHITECTURE

11 BRONTE RD. SUITE 31  
OAKVILLE, ON  
L6L 0E1

PHONE: (905) 847-2350

WWW.KEEREN.CA

FIRM BCIN #: 31181

JORIS KEEREN  
DESIGNER BCIN #: 25348

REVISION

DRAWING INFORMATION  
INITIAL DESIGN : May 2023  
DESIGNER : Joris Keeren  
DRAWN BY : M.R. / M.C.  
PLOT DATE : November 18, 2024  
Revision #:

These drawings are not to be used for construction purposes, unless approved and stamped by the Local Building Department.

PROJECT: 1574 Old Lakeshore Rd

**A2**





**SIDE PERSPECTIVE VIEW**



**KEEREN DESIGN**  
RESIDENTIAL ARCHITECTURE

11 BRONTE RD. SUITE 31  
OAKVILLE, ON  
L6L 0E1

PHONE: (905) 847-2350

WWW.KEEREN.CA

FIRM BCIN #: 31181

JORIS KEEREN  
DESIGNER BCIN #: 25348

REVISION

**DRAWING INFORMATION**



INITIAL DESIGN : May 2023  
DESIGNER : Joris Keeren  
DRAWN BY : M.R. / M.C.  
PLOT DATE : November 18, 2024  
Revision #:

These drawings are not to be used for construction purposes, unless approved and stamped by the Local Building Department.

**PROJECT: 1574 Old Lakeshore Rd**

**A2**



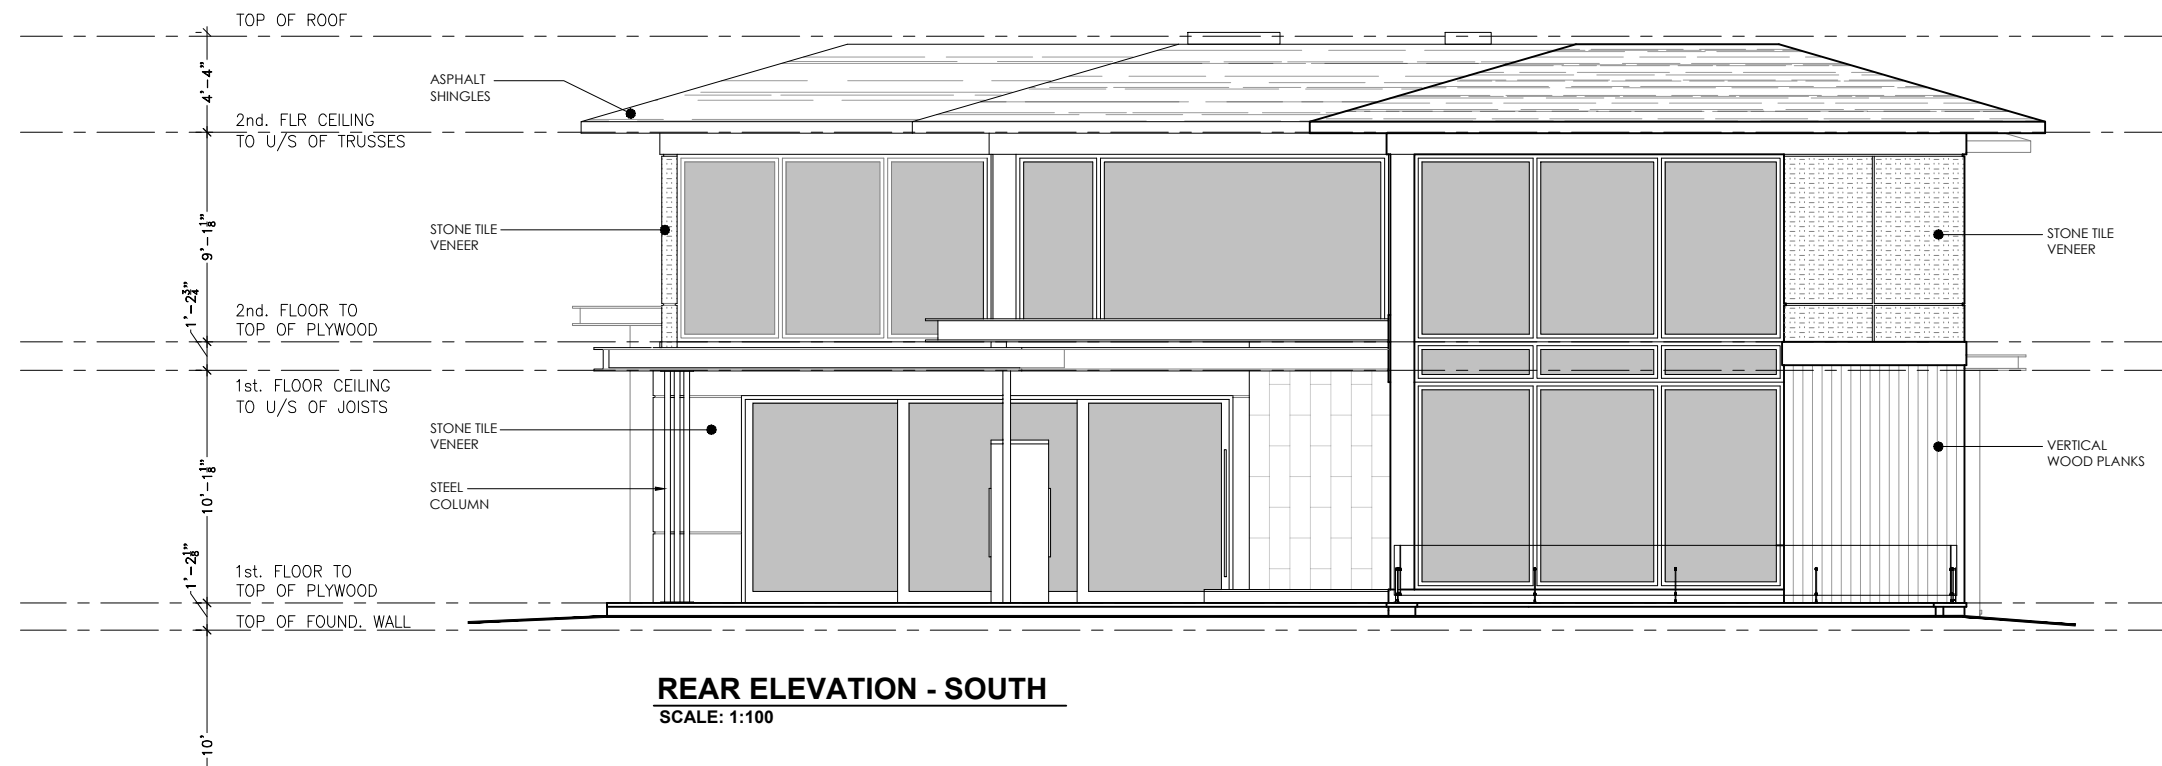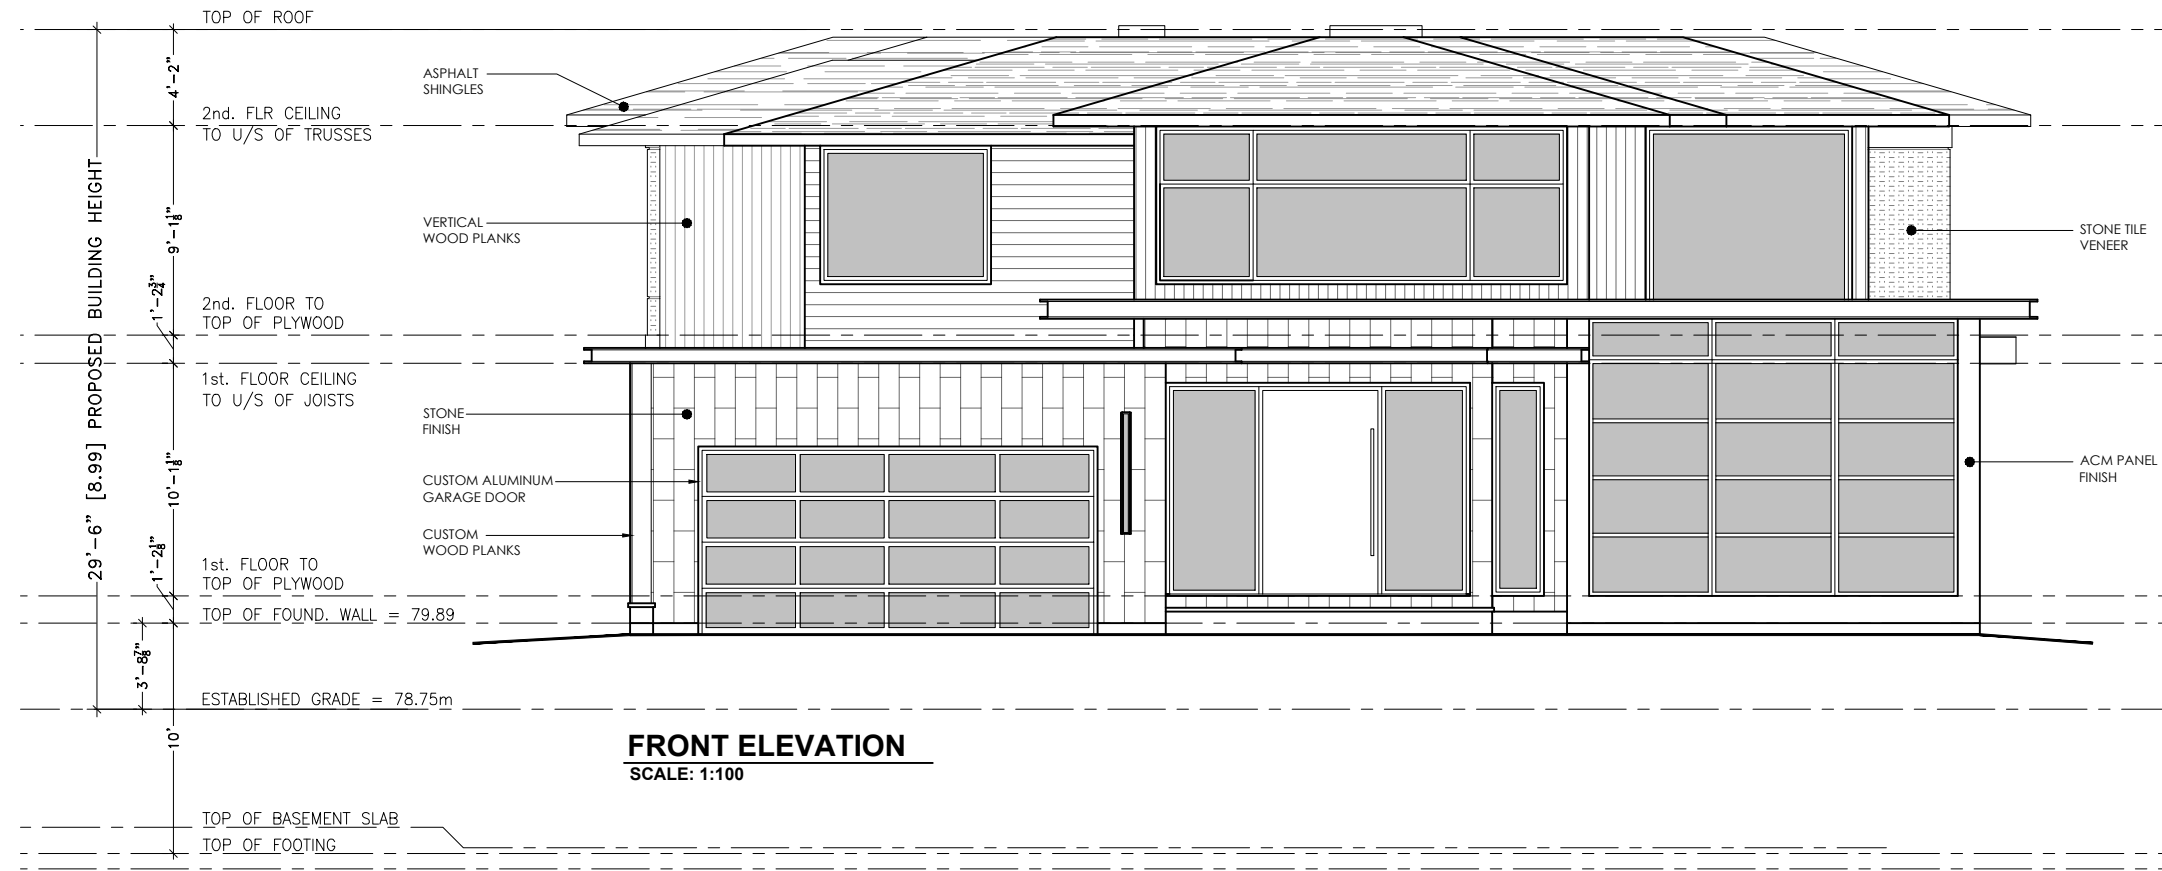

**KEEREN DESIGN**  
 RESIDENTIAL ARCHITECTURE

11 BRONTE RD. SUITE 31  
 OAKVILLE, ON  
 L6L 0E1

PHONE: (905) 847-2350

WWW.KEEREN.CA

FIRM BCIN #: 31181

JORIS KEEREN  
 DESIGNER BCIN #: 25348

REVISION

**DRAWING INFORMATION**  
 INITIAL DESIGN : May 2023  
 DESIGNER : Joris Keeren  
 DRAWN BY : M.R. / M.C.  
 PLOT DATE : November 18, 2024  
 Revision #:

These drawings are not to be used for construction purposes, unless approved and stamped by the Local Building Department.

**PROJECT: 1574 Old Lakeshore Rd**

**A6**





KEEREN DESIGN  
RESIDENTIAL ARCHITECTURE

11 BRONTE RD. SUITE 31  
OAKVILLE, ON  
L6L 0E1

PHONE: (905) 847-2350

WWW.KEEREN.CA

FIRM BCIN #: 31181

JORIS KEEREN  
DESIGNER BCIN #: 25348

REVISION



DRAWING INFORMATION

INITIAL DESIGN : May 2023  
DESIGNER : Joris Keeren  
DRAWN BY : M.R. / M.C.  
PLOT DATE : November 18, 2024  
Revision #:

These drawings are not to be used for construction purposes, unless approved and stamped by the Local Building Department.

PROJECT: 1574 Old Lakeshore Rd

A7

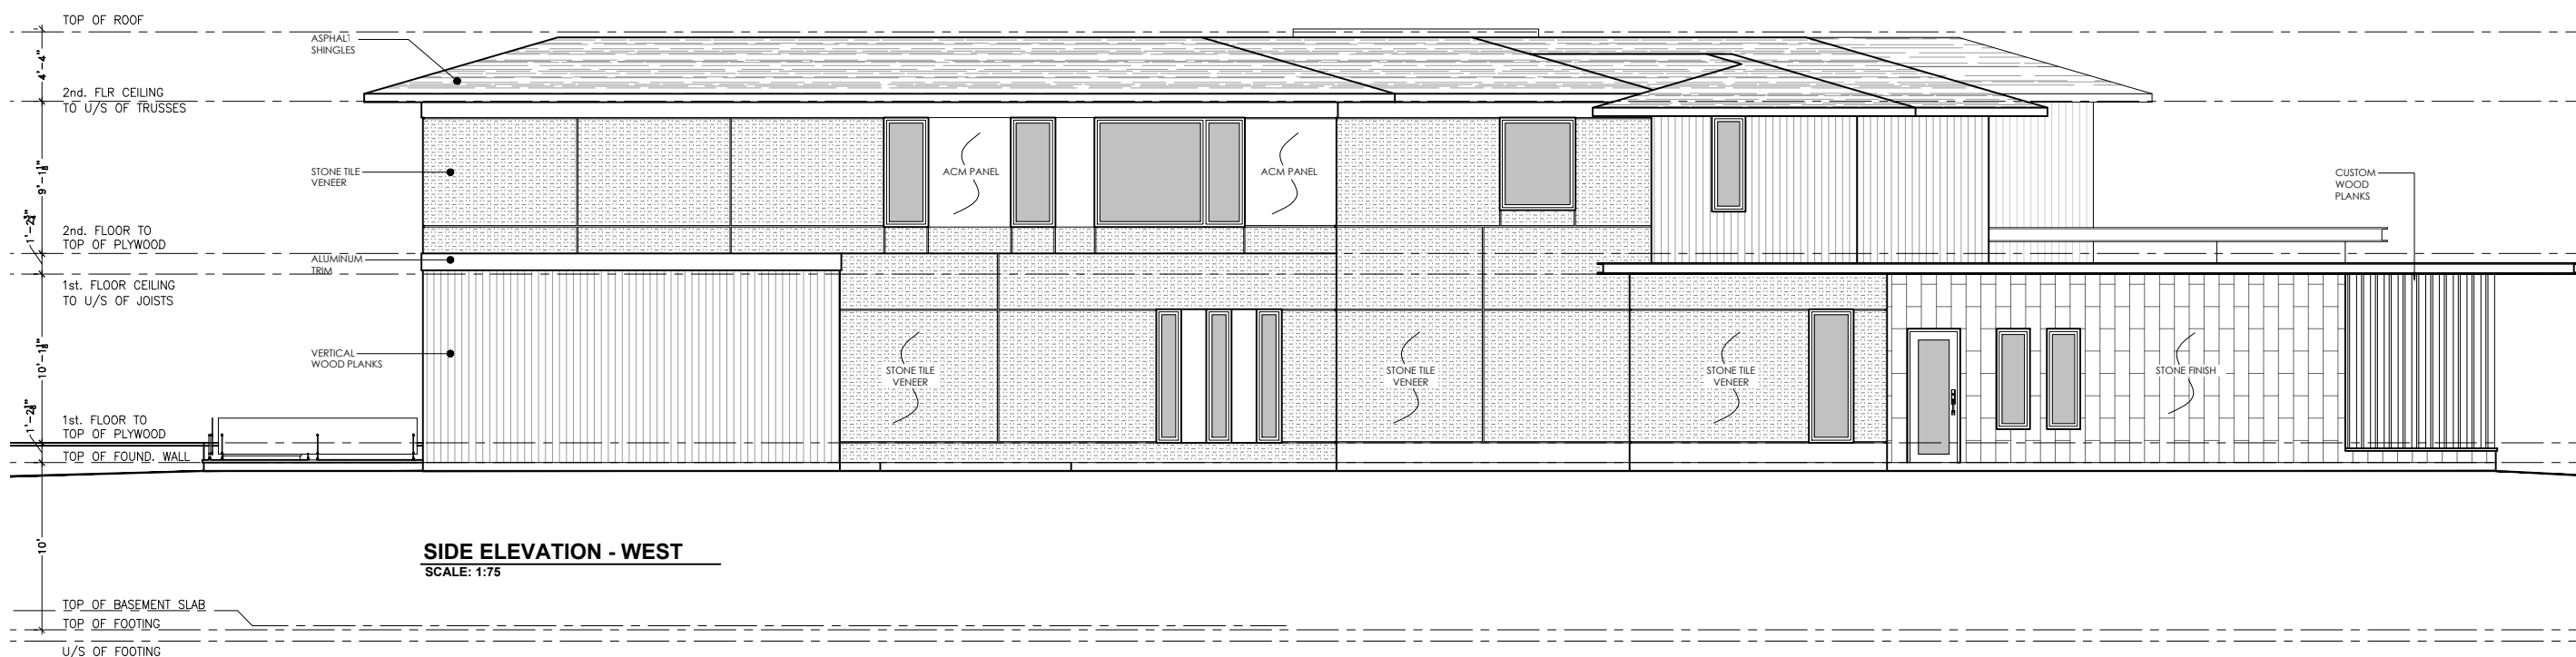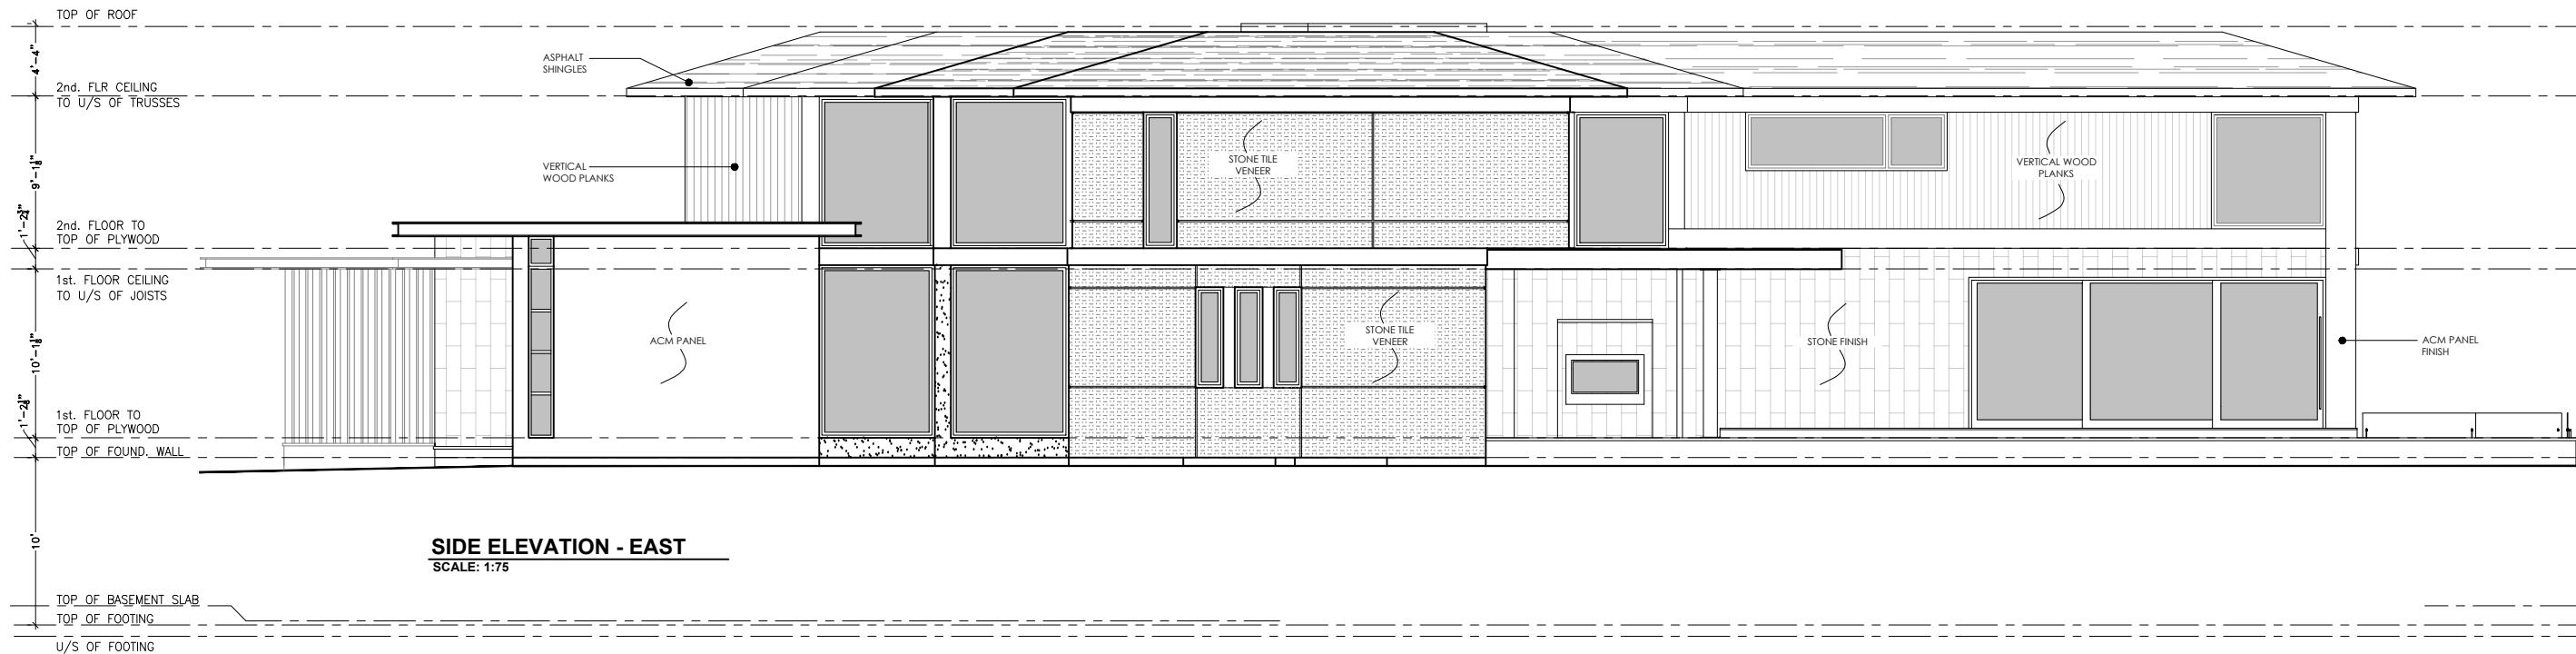





**CABANA - PERSPECTIVE VIEWS**



**KEEREN DESIGN**  
RESIDENTIAL ARCHITECTURE

11 BRONTE RD. SUITE 31  
OAKVILLE, ON  
L6L 0E1

PHONE: (905) 847-2350

WWW.KEEREN.CA

FIRM BCIN #: 31181

JORIS KEEREN  
DESIGNER BCIN #: 25348

REVISION

**DRAWING INFORMATION**  
INITIAL DESIGN : May 2023  
DESIGNER : Joris Keeren  
DRAWN BY : M.R. / M.C.  
PLOT DATE : November 18, 2024  
Revision #:

These drawings are not to be used for construction purposes, unless approved and stamped by the Local Building Department.

**PROJECT: 1574 Old Lakeshore Rd**

**A8**





**KEEREN DESIGN**  
RESIDENTIAL ARCHITECTURE

11 BRONTE RD. SUITE 31  
OAKVILLE, ON  
L6L 0E1

PHONE: (905) 847-2350

WWW.KEEREN.CA

FIRM BCIN #: 31181

JORIS KEEREN  
DESIGNER BCIN #: 25348

REVISION

**DRAWING INFORMATION**

INITIAL DESIGN : May 2023  
DESIGNER : Joris Keeren  
DRAWN BY : M.R. / M.C.  
PLOT DATE : November 18, 2024  
Revision #:

These drawings are not to be used for construction purposes, unless approved and stamped by the Local Building Department.

**PROJECT: 1574 Old Lakeshore Rd**

**A10**

TOP OF ROOF

11' - 10 3/4" [3.62] PROPOSED BUILDING HEIGHT

AVERAGE GRADE

ACM PANEL

VERTICAL WOOD PLANKS

STUCCO FINISH

**CABANA - FRONT ELEVATION**

SCALE: 1:50

TOP OF ROOF

AVERAGE GRADE

STUCCO FINISH

**CABANA - REAR ELEVATION**

SCALE: 1:50





**KEEREN DESIGN**  
RESIDENTIAL ARCHITECTURE

11 BRONTE RD. SUITE 31  
OAKVILLE, ON  
L6L 0E1

PHONE: (905) 847-2350

WWW.KEEREN.CA

FIRM BCIN #: 31181

JORIS KEEREN  
DESIGNER BCIN #: 25348

REVISION


**DRAWING INFORMATION**

INITIAL DESIGN : May 2023  
DESIGNER : Joris Keeren  
DRAWN BY : M.R. / M.C.  
PLOT DATE : November 18, 2024  
Revision #:

These drawings are not to be used for construction purposes, unless approved and stamped by the Local Building Department.

**PROJECT: 1574 Old Lakeshore Rd**

**A10**

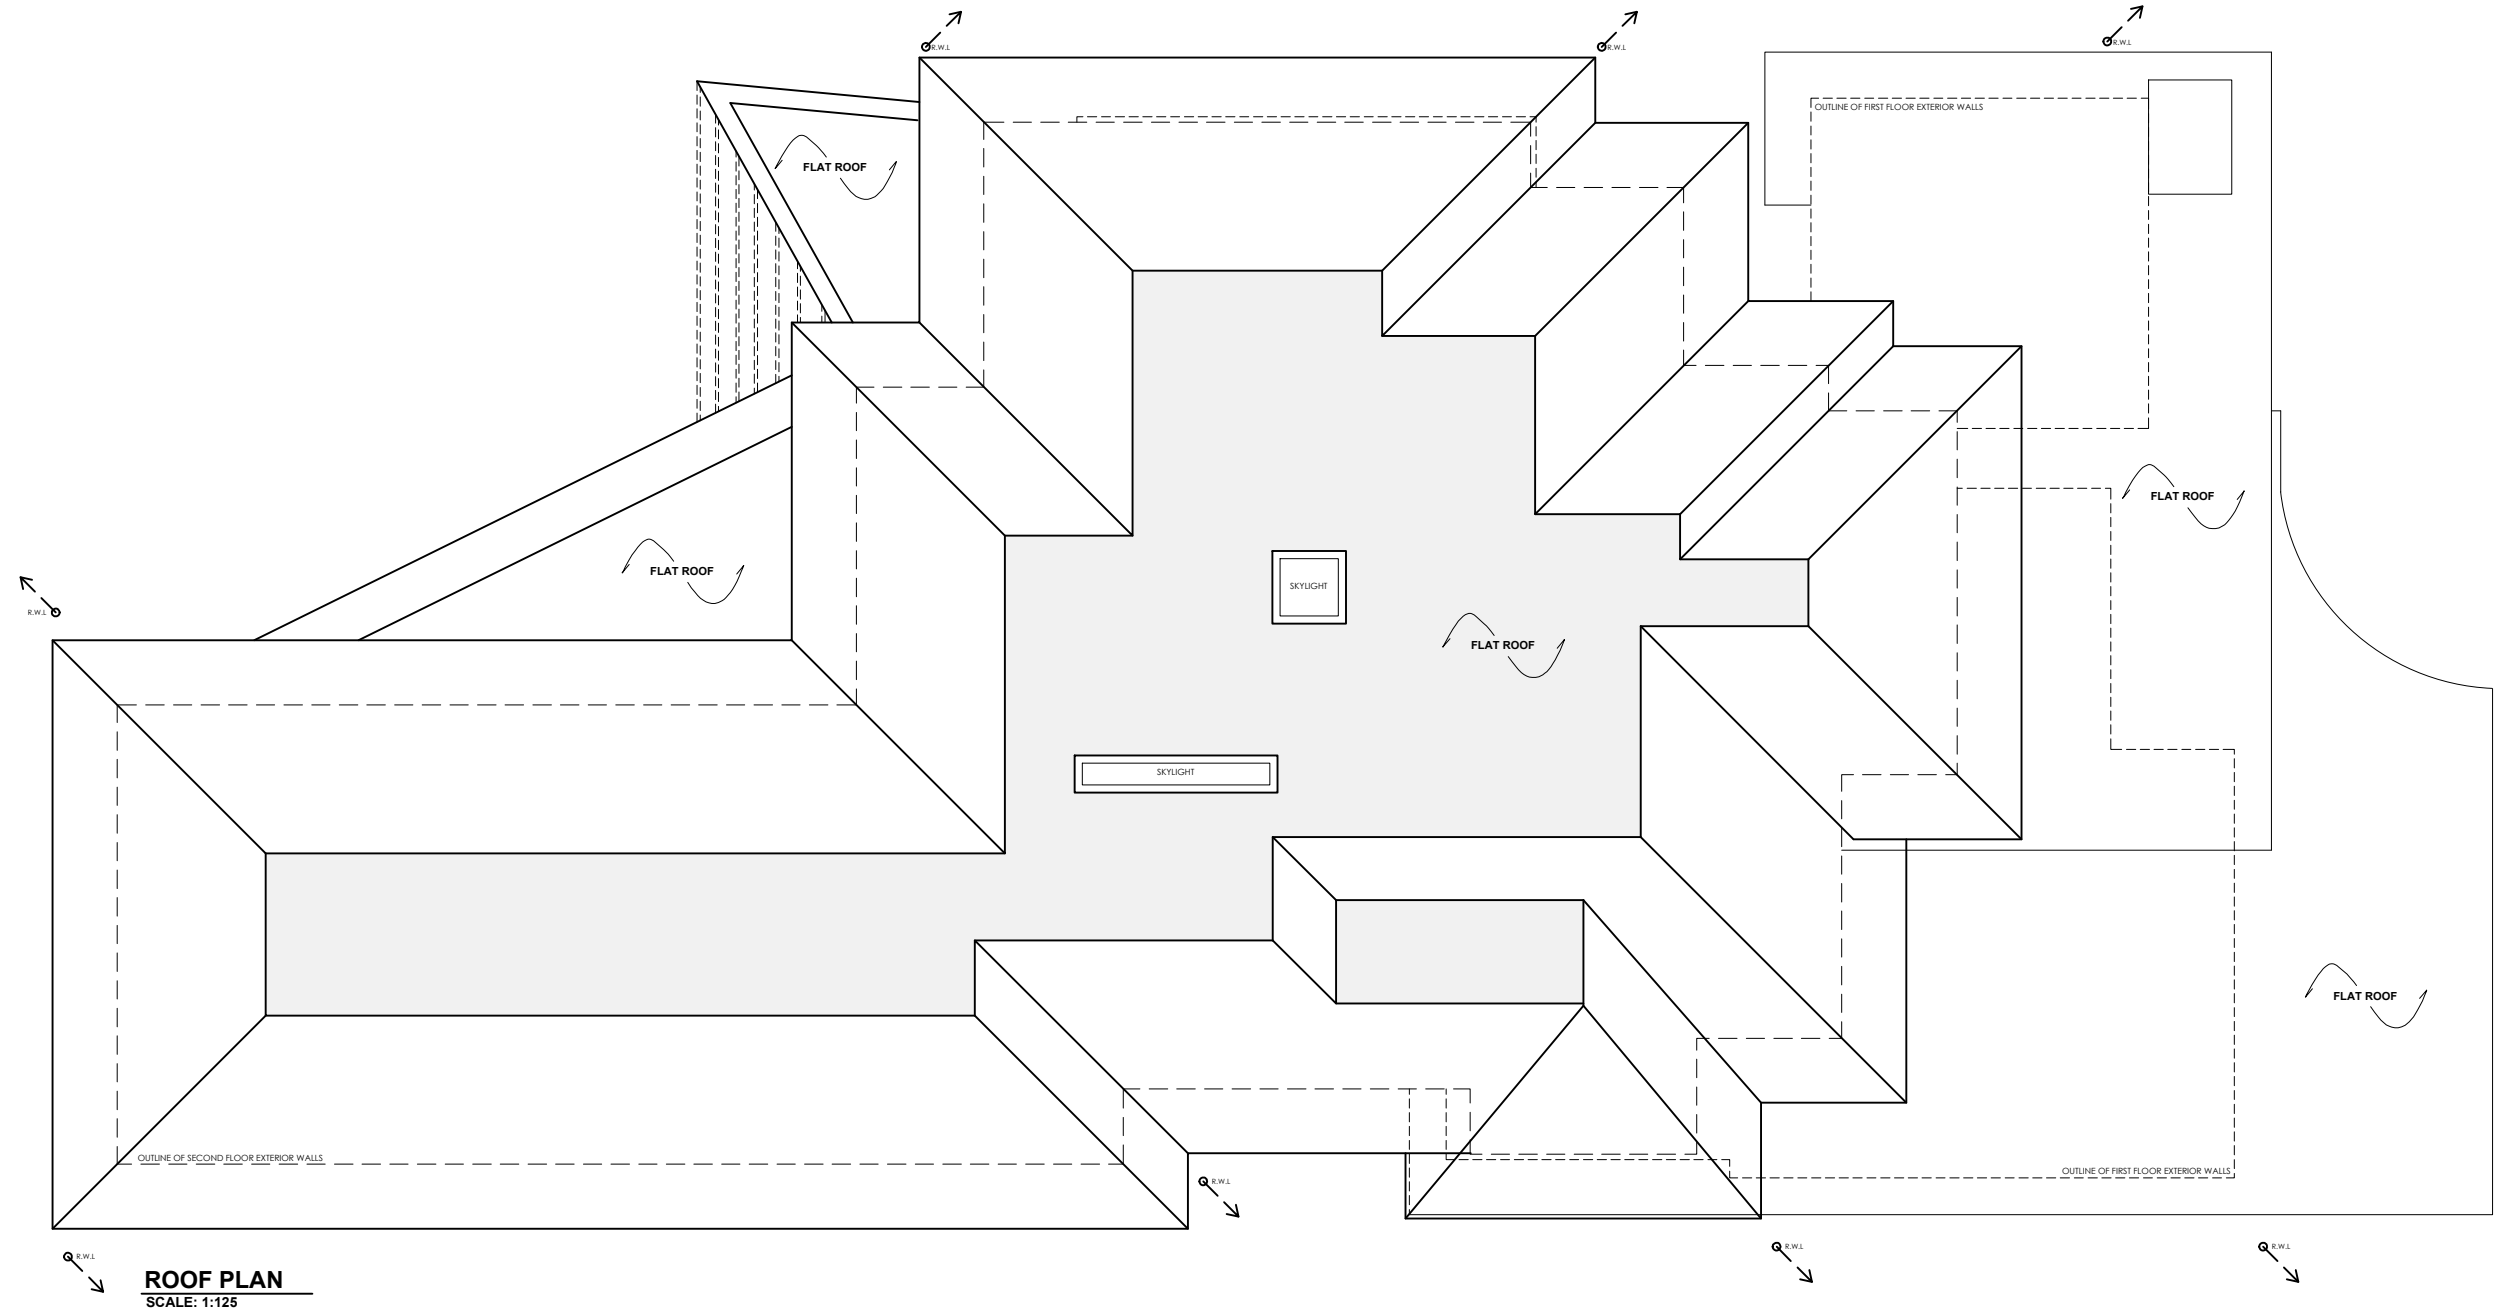

**ROOF PLAN**  
SCALE: 1:125



