


REAR RENDER
Scale: 2025-07-24 11:03:58 AM



FRONT RENDER


Scale: 2025-07-24 11:03:58 AM

(BY REGISTERED PLAN 581) PIN 24788-0305

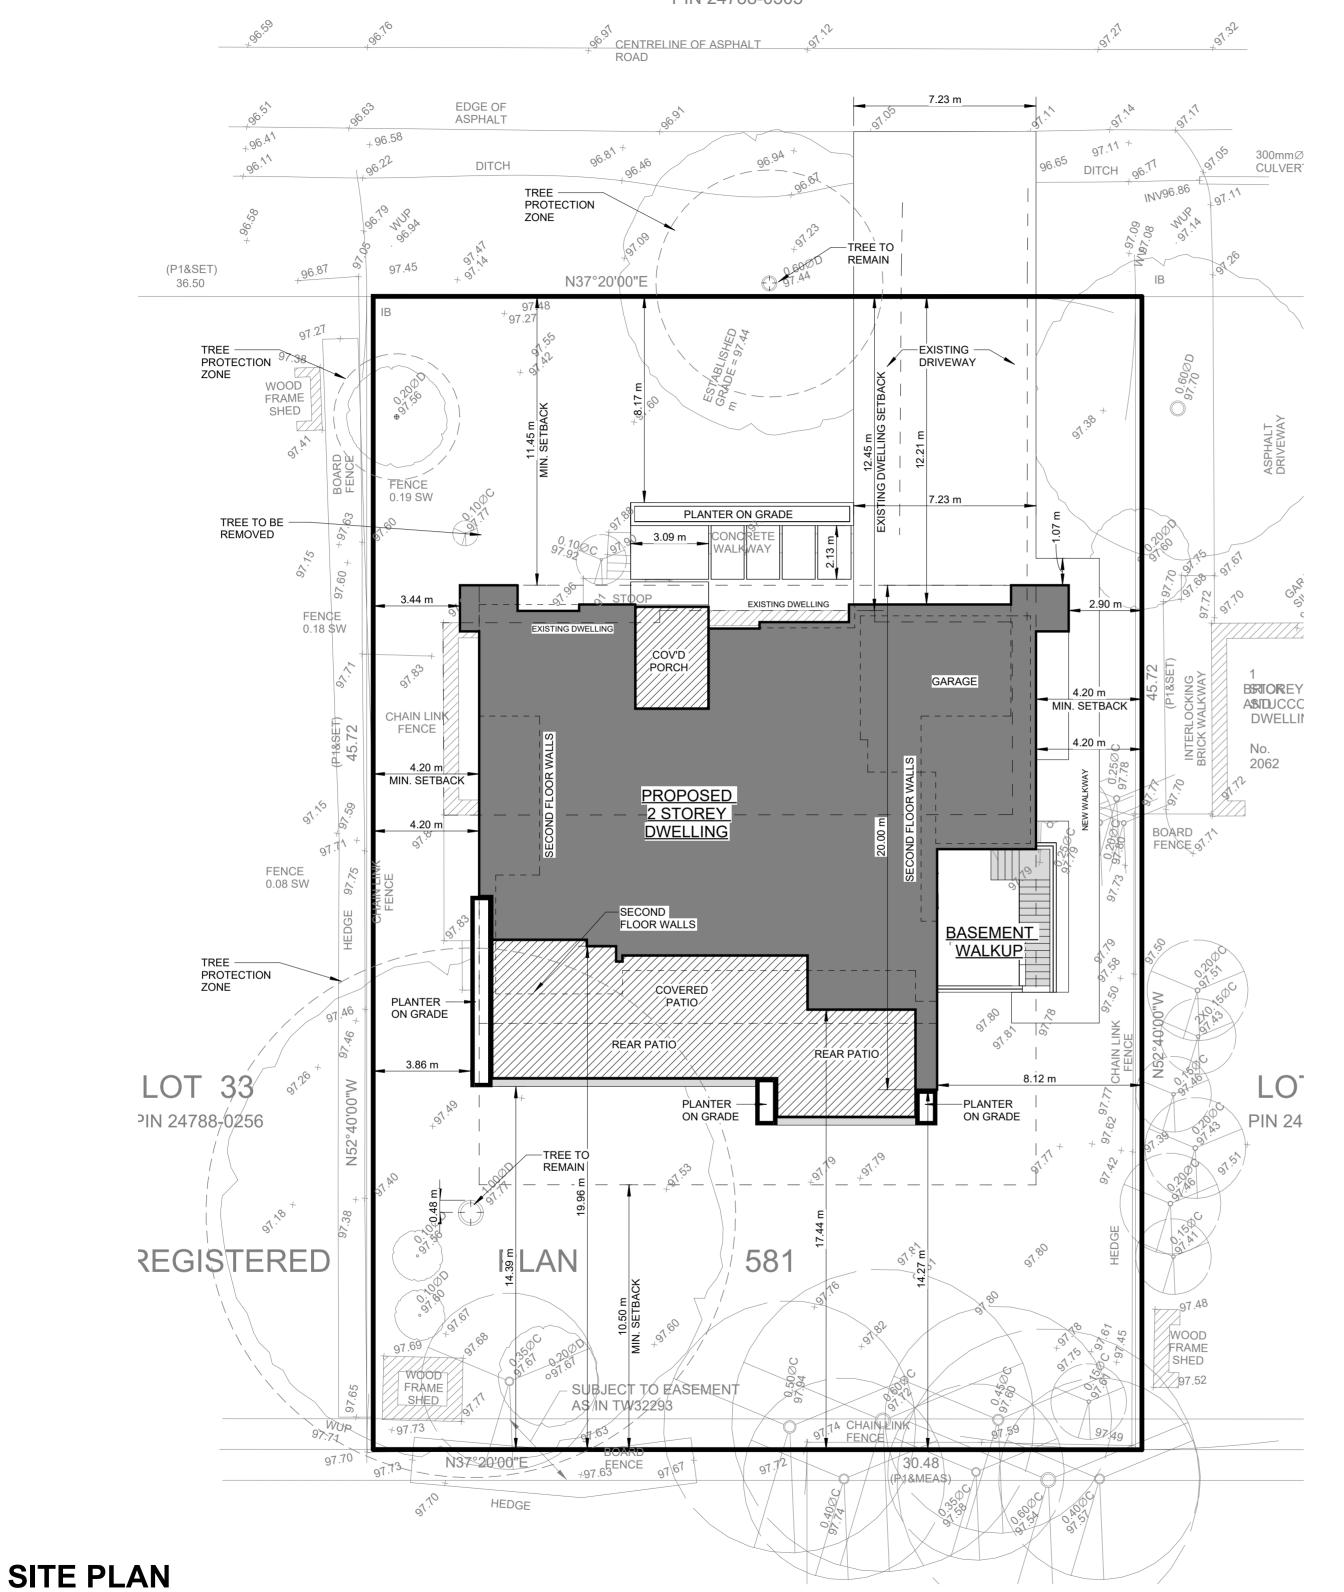


SITE STATISTICS												
ZONING: LOT		LOT NO):	PLAN NO:		LOT AREA:		LOT FRONTAGE:		LOT DEPTH:		
RL1-0 32		32		581		1393.54m ²		30.48m		45.72m		
DESCRIPTION				PROPOSED		REQUIR	RED	ED % SETBACK		REQUIRED		PROPOSED
LOT COVERAGE ⁽¹⁾			347.45m²		24.94	348.38	3m²	25	FRONT YARD	11.45m		11.45m
							REAR YARD		10.5m		14.27m	
ZONING FLOOR AREA - RFI	1ST FLOOR 2ND FLOOR		237.46m ² 231.36m ²					SIDE YARD (EAST)	4.20m		2.90m	
	TOTAL		ZONING 468.82m ² 3			404.12	.126m ² 29		SIDE YARD (WEST)	4.20m		3.44m
(1) COVERAGE CALCULATION INCLUDES COVERED PORCHES AND GARAGE			F		REQ'D.	PROP.		HEIGHT	9m		8.06m	
(2) GROSS FLOOR AREA CALCULATION DOES NOT INCLUDE OPEN TO BELOW AREAS			BLDG. STOREYS		2	2		DEPTH	20m		20.00m	
			PARKING SPACES		1	2						

Scale: As indicated 2025-05-29 1:54:11 PM

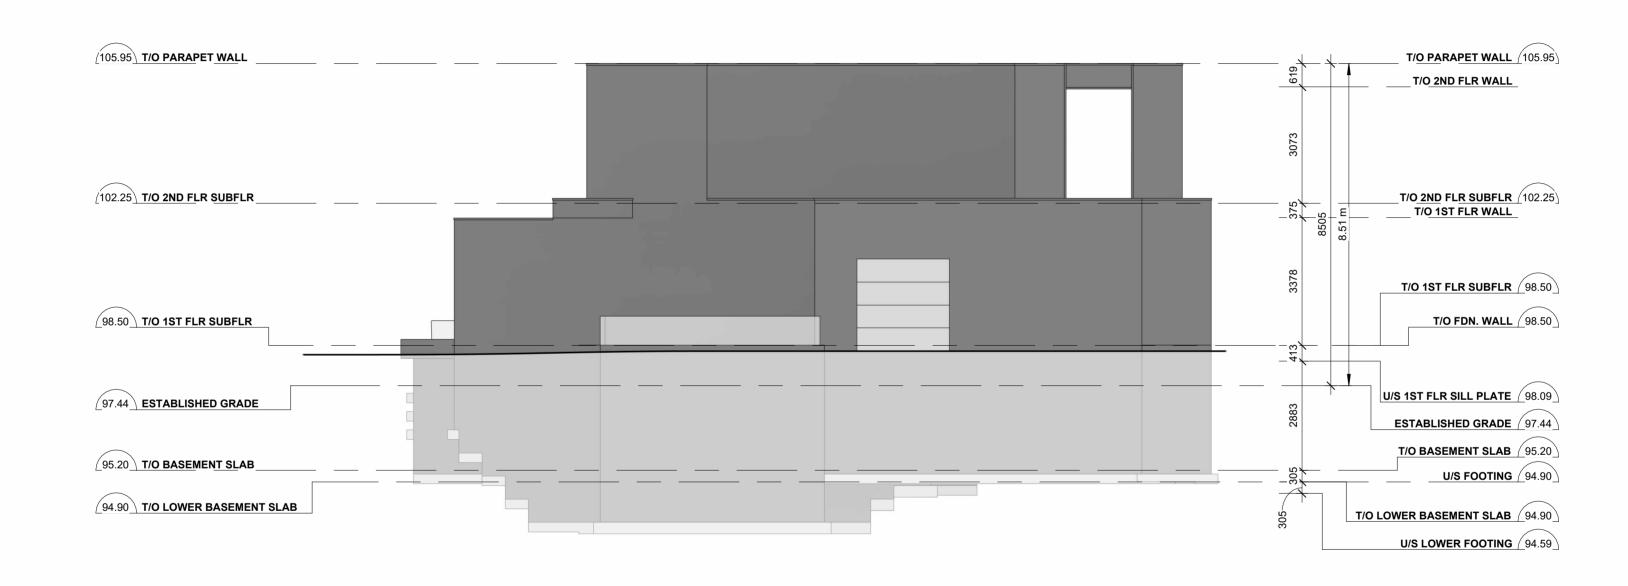

EAST ELEVATION


Scale: 1 : 100 2025-05-29 1:54:18 PM

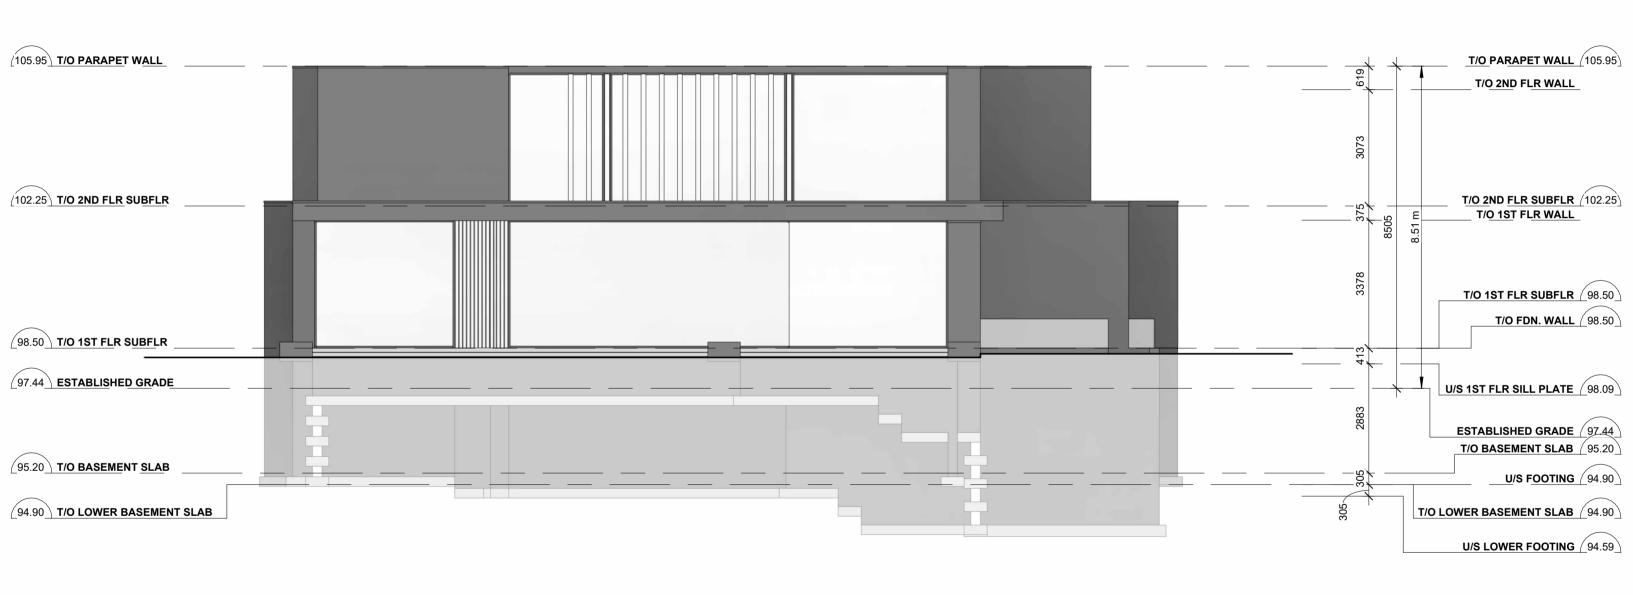

SOUTH ELEVATION


Scale: 1: 100 2025

2025-05-29 1:54:23 PM

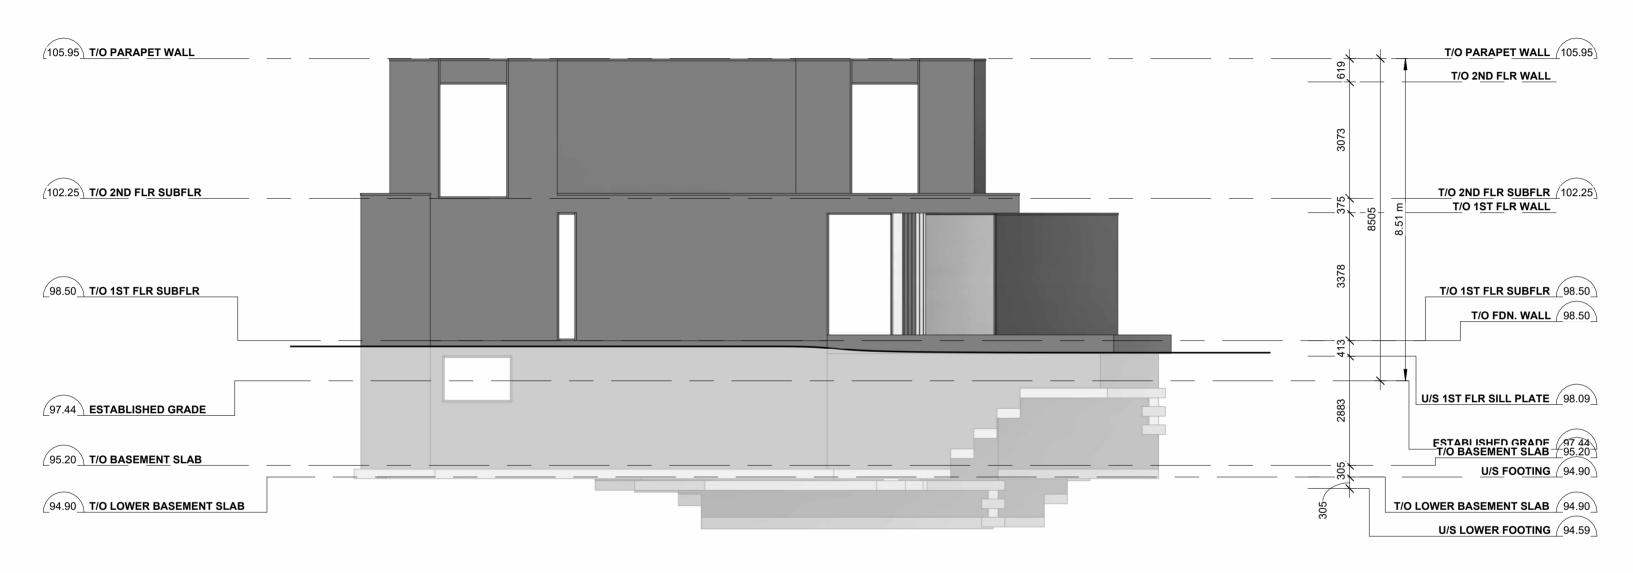

WEST ELEVATION


Scale: 1 : 100 2025-05-29 1:54:28 PM

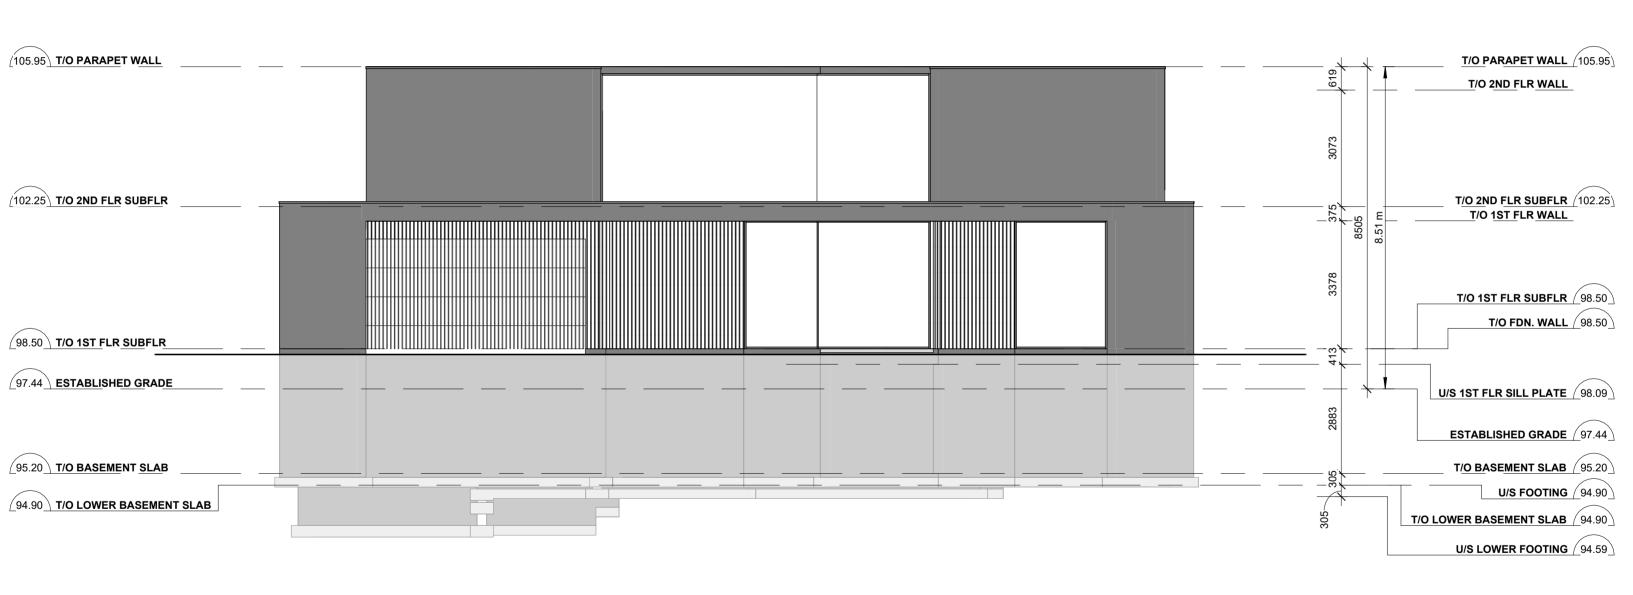

NORTH ELEVATION

Scale: 1: 100

2025-05-29 1:54:29 PM

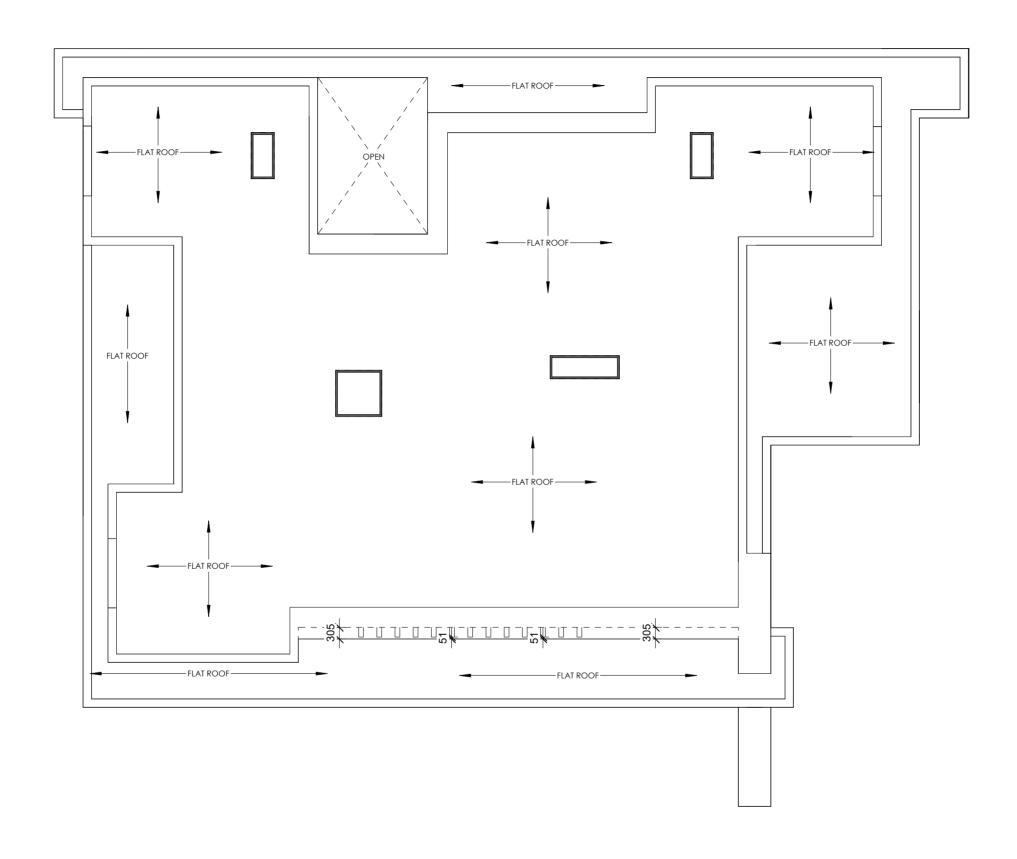

ROOF PLANScale: 1 : 100 2025-05-29 1:54:13 PM