


Appendix 'D' - Concept Plan (Ultimate Condition)

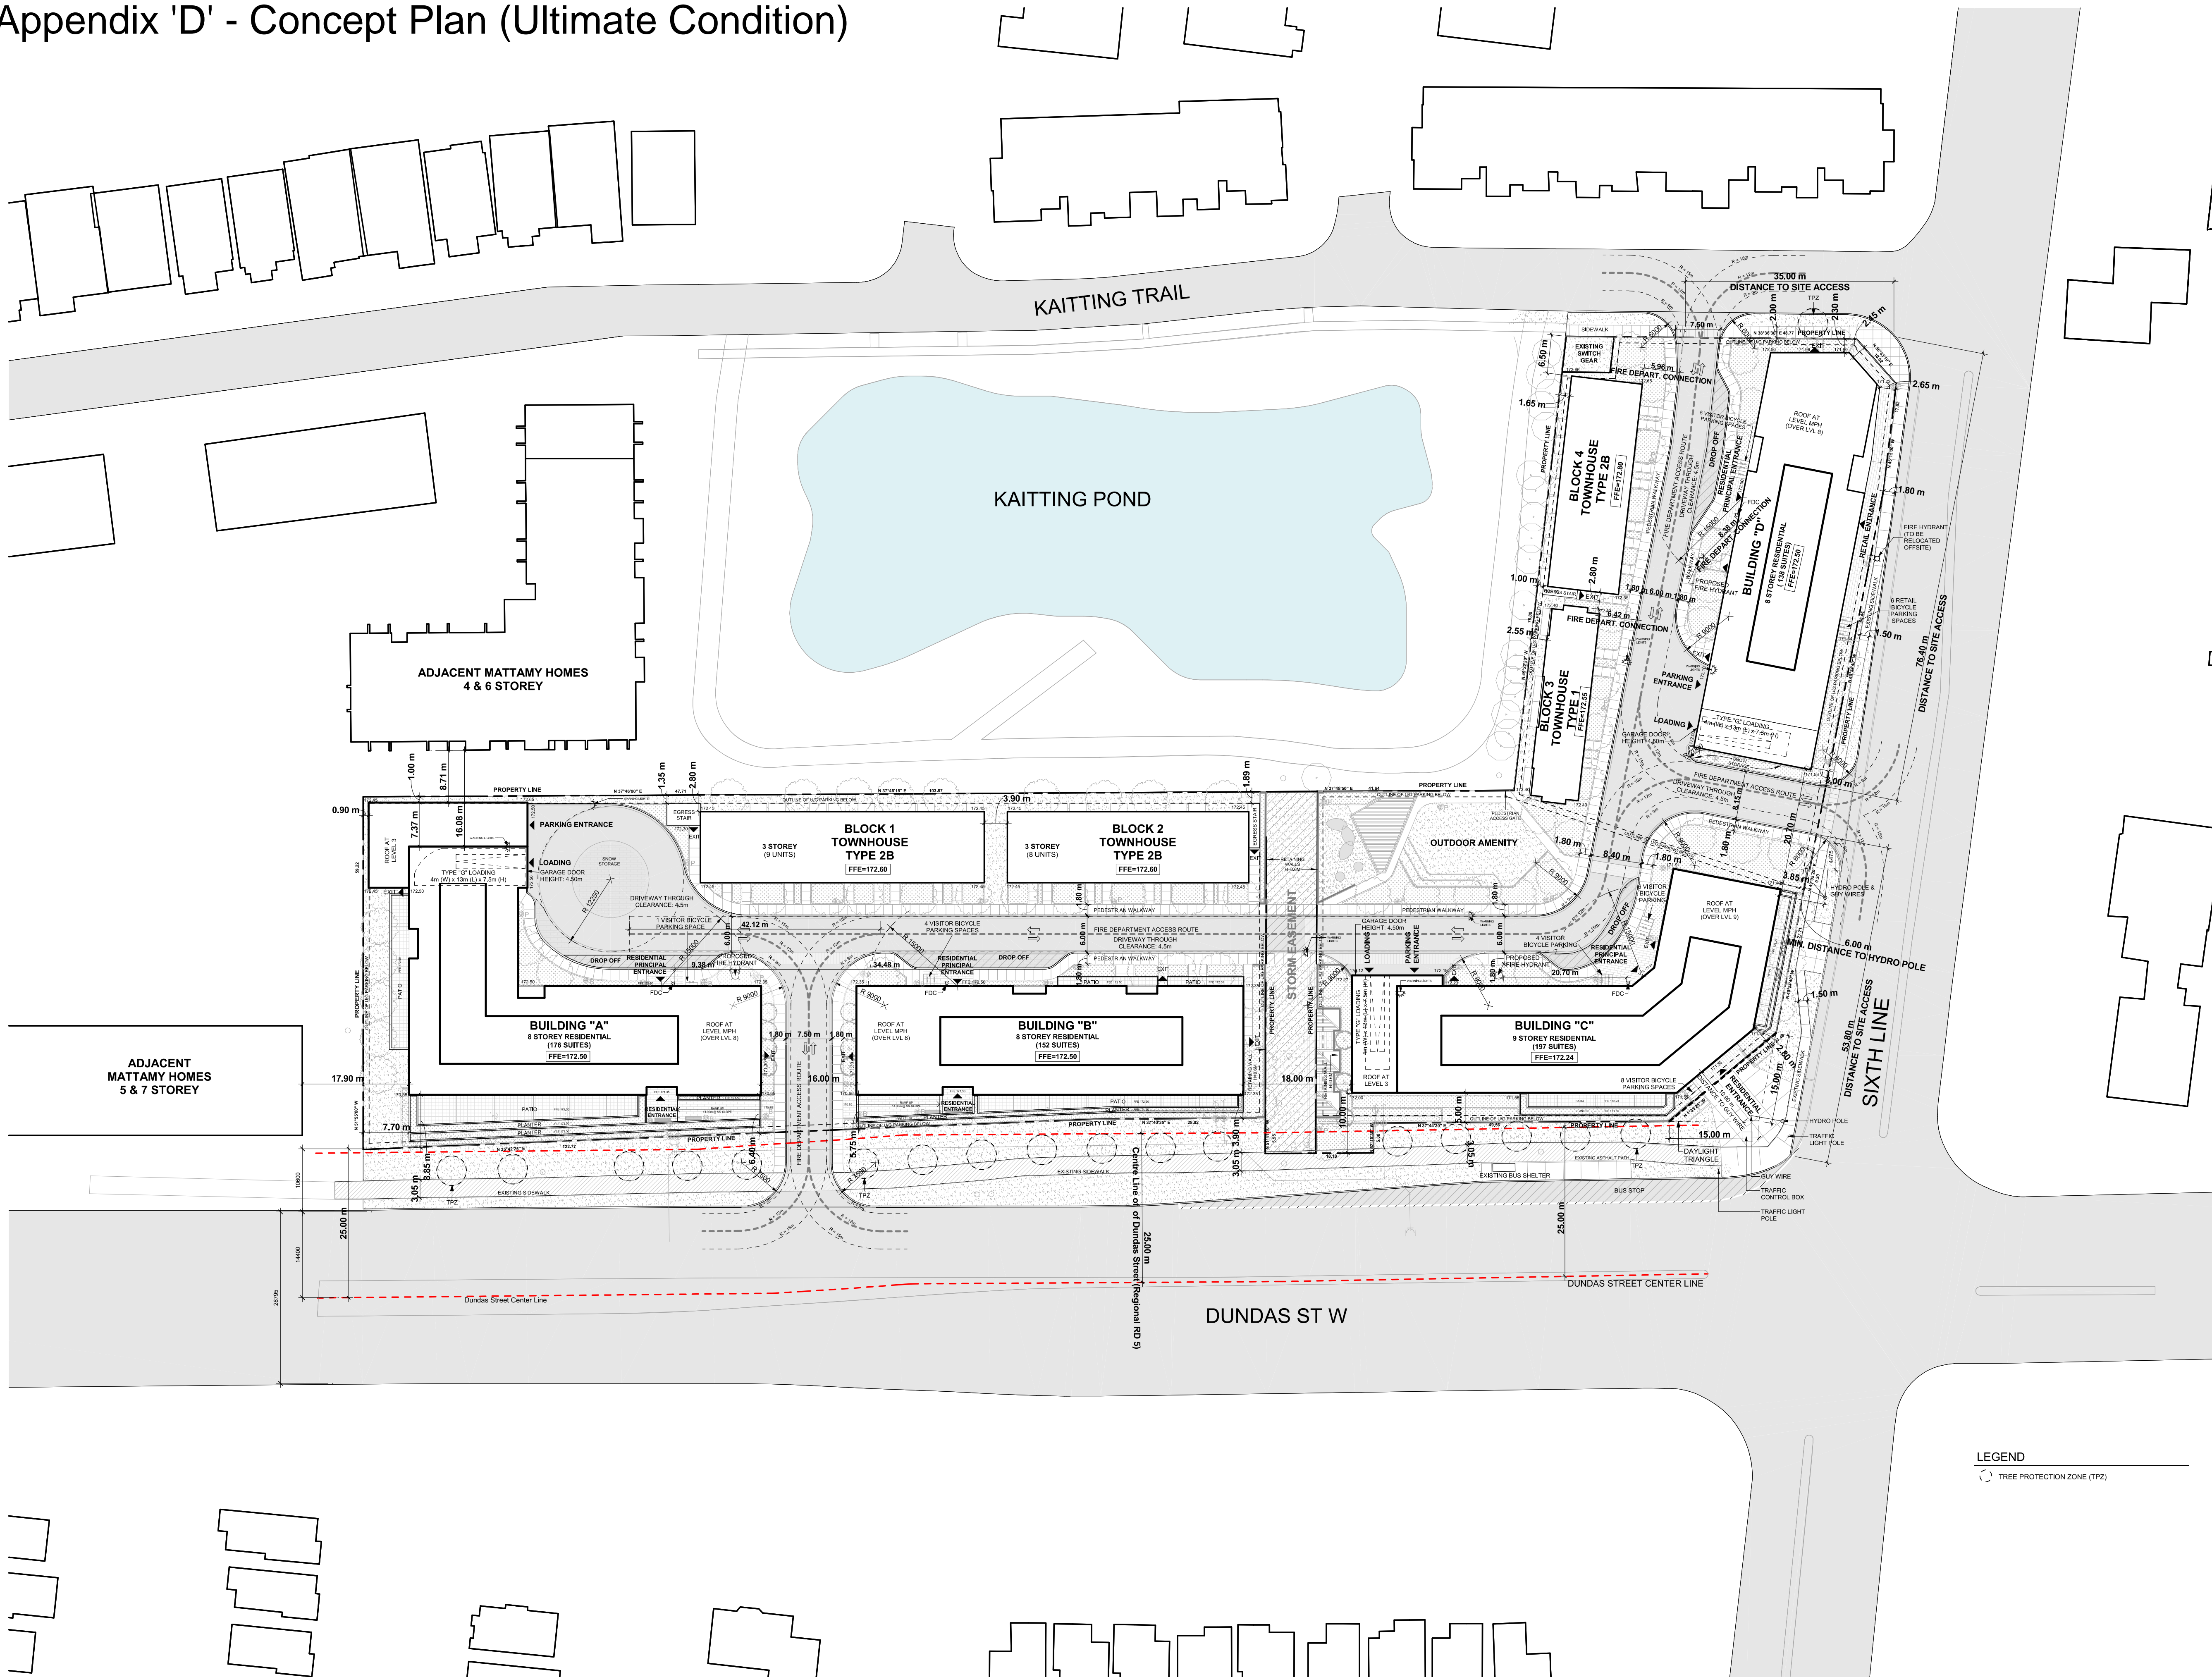

All Drawings, Specifications, and Related Documents are the Copyright of the Architect. The Architect retains all rights to control use of these documents for the intended purpose as identified herein. Reproduction of these documents, without permission from the Architect, is strictly prohibited. The Architect's permission is granted for the recipient to use, distribute, and reproduce these drawings for the intended purpose, as noted and identified herein. However, the extended permission to the Authorities Having Jurisdiction in no way decreases or limits the Copyright of the Architect, or control of use of these documents by the Architect.

Do not scale the drawings.
This Drawing is Not to Be Used For Construction Until Signed By the Architect.



KIRKOR
ARCHITECTS AND PLANNERS
20 De Beers Drive, Suite 400
Toronto, ON M5J 0H1

No. Revision Date

Revision: _____ Date: _____

Revision: _____ Date: _____

Site Plan - Ultimate Condition

Client:
Shoppers Realty Inc.

Project:
3000 Sixth Line & 21 Dundas Street West

Oakville, Ontario
Scale:
1:350

Drawn by:
ND, JH

Checked by:
AL

Project No.:
23-011

Date:
Feb. 27, 2026

Drawing No.:
dA1.05

