


Appendix A3 – Landscape and Canopy Cover Plan

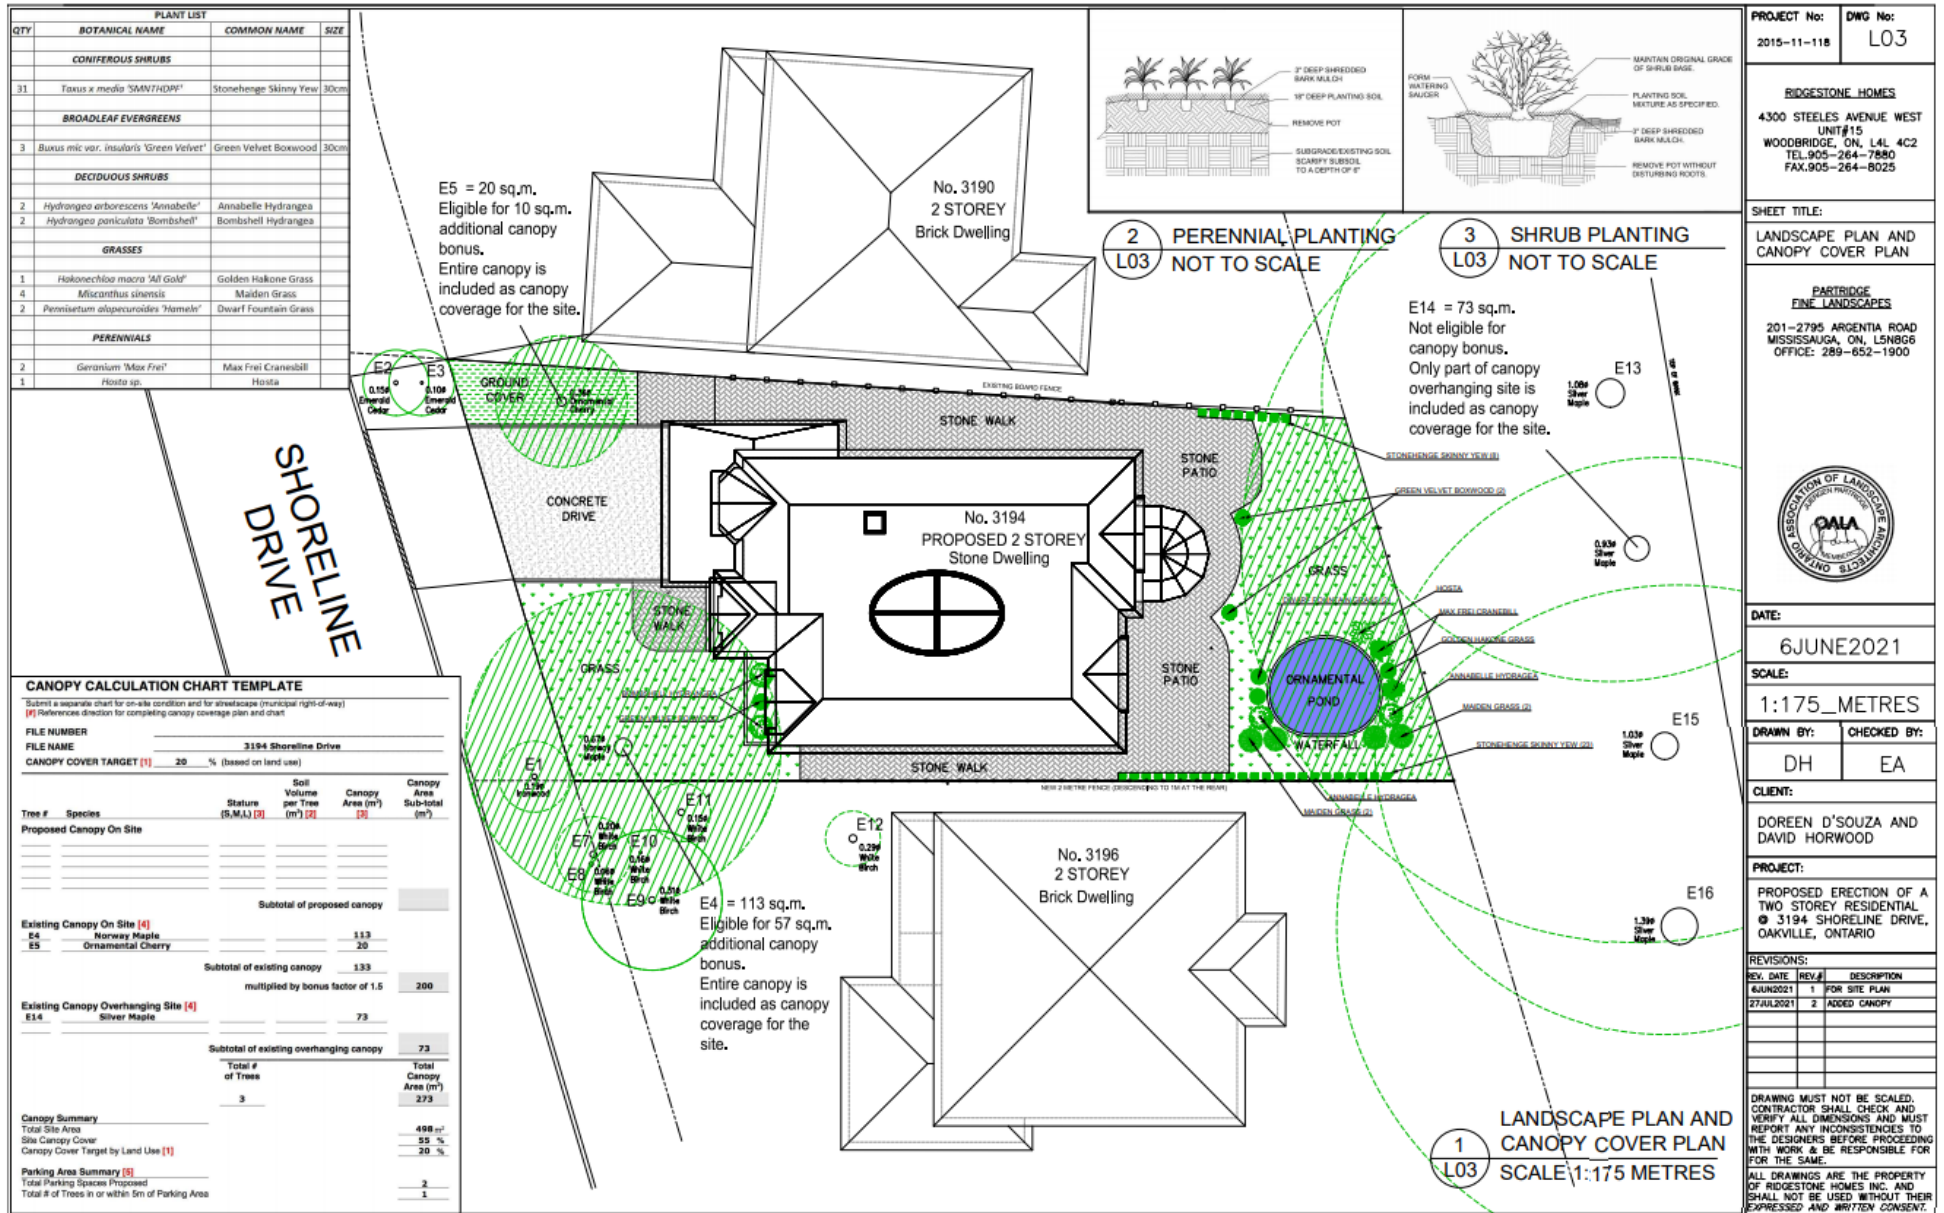

CANOPY CALCULATION CHART TEMPLATE

Submit a separate chart for on-site condition and for streetscape (municipal right-of-way)
[R] Reference direction for completing canopy coverage plan and chart

FILE NUMBER: 3194 Shoreline Drive
FILE NAME: 3194 Shoreline Drive
CANOPY COVER TARGET [R]: 20 % (based on land use)

Tree #	Species	Stature (S.M.) [R]	Soil Volume per Tree (m³) [R]	Canopy Area (m²) [R]	Canopy Area Sub-total (m²)
Proposed Canopy On Site					
Subtotal of proposed canopy					

Existing Canopy On Site [R]					
E4	Norway Maple			113	
E5	Ornamental Cherry			20	
Subtotal of existing canopy					133
multiplied by bonus factor of 1.5					200

Existing Canopy Overhanging Site [R]					
E14	Silver Maple			73	
Subtotal of existing overhanging canopy					73

Total # of Trees					3
Total Canopy Area (m²)					273

Canopy Summary					
Total Site Area				498 m²	
Site Canopy Cover				55 %	
Canopy Cover Target by Land Use [R]				20 %	

Parking Area Summary [R]					
Total Parking Spaces Proposed				2	
Total # of Trees in or within 5m of Parking Area				1	