

HERITAGE PERMIT

APPENDIX B

Application Form

To be submitted to Heritage Planning staff. Please use ink or complete fillable PDF. The accuracy and completeness of this application is the responsibility of the applicant.

Policy Planning & Heritage
Planning Services Department
Town of Oakville

A – Property and Applicant Information

Property Address: 262 KING STREET OAKVILLE L6J 1B7

Owner Contact Information:

B – Heritage Permit Application Summary

☒ Alterations to Building ☐ New Construction ☐ Landscaping ☐ Demolition

Clearly describe the changes you are undertaking to alter the property (attach additional page(s) if needed):

1. ADDITION OF ELEVATOR

2. _____

3. _____

4. _____

5. _____

6. _____

C – Review of Heritage Guidelines

Explain the reasons for undertaking the alterations and describe how the proposal is consistent with the Part IV individual designating by-law, the Part V District Plan or the CHL Conservation Plan:

WE NEED A HANDICAPPED ELEVATOR TO
ACCESS ALL FLOORS

D – Other Required Approvals

Please state if the proposal in this heritage permit application will also require approvals for the following:

Building Permit	☒ YES	☐ NO
Minor Variance	☒ YES	☐ NO
Site Plan	☐ YES	☐ NO
Site Alteration	☐ YES	☐ NO
Sign Permit	☐ YES	☐ NO
Tree Removals	☐ YES	☐ NO

If Yes, please describe the application for all required approvals listed above:

ADDITION OF ELEVATOR / SOUTH EAST CORNER

SIDE YARD SETBACK FROM 3.5m TO 1.7m

E – Product and Manufacturer Details (fill in all applicable information)

Item(s) to be changed	Indicate if material is new or existing	Indicate type of material	Indicate colour	Other product details
Cladding (Siding, brick, etc.)	NEW ON ELEVATOR SHAFT	CEDAR SHAKE + STUCCO + TRIM	MEDIUM BROWN + CREAM	ALL TO MATCH EXISTING
Roof	NEW ON ELEVATOR	CEDAR SHAKE	MEDIUM BROWN	" "
Foundation Walls				
Trim				
Doors				
Windows				
Porch				
Fencing				
Landscaping				
Other				

F – Completed Submission

Before submitting this application, please check off the following applicable boxes to ensure that your application is complete:

- ☒ Pre-consultation meeting with staff has been completed
- ☒ Digital copies of all drawings have been submitted
- ☒ Digital copies of all photographs have been submitted

G – Declaration & Signature

I hereby declare that the statements made herein are, to the best of my belief and knowledge, a true and complete representation of the purpose and intent of this application. I have reviewed the submission requirements and understand that incomplete applications may not be accepted.

I also understand that the proposal must comply with all other applicable legislation and by-laws and that other approvals if required must be described clearly in Section D of this application form (ie. minor variance, site plan, building permit, sign permit, site alteration, tree permit).

I acknowledge that any change to the approved drawings, however small, may require an amendment to the permit and may require resubmission for approval. Failure to reveal these changes to Heritage Planning staff may result in work stoppage and charges and/or fines under the *Ontario Heritage Act*.



I acknowledge that Town of Oakville staff and members of the Heritage Oakville Advisory Committee may visit the property that is the subject of this application for the purpose of evaluating the merits of this application. Property entry will be organized with the applicant or agent prior to entry.

I acknowledge that personal information on this form is collected under the authority of the *Ontario Heritage Act* and will be used to process heritage permit applications.

I confirm that the owner and/or agent for this property has reviewed this application with Heritage Planning staff at a pre-consultation meeting.


This form is available in an alternate format upon request. Please contact the Planning Services Department for details.
Phone 905-845-6601 TTY 905-338-4200

A-101


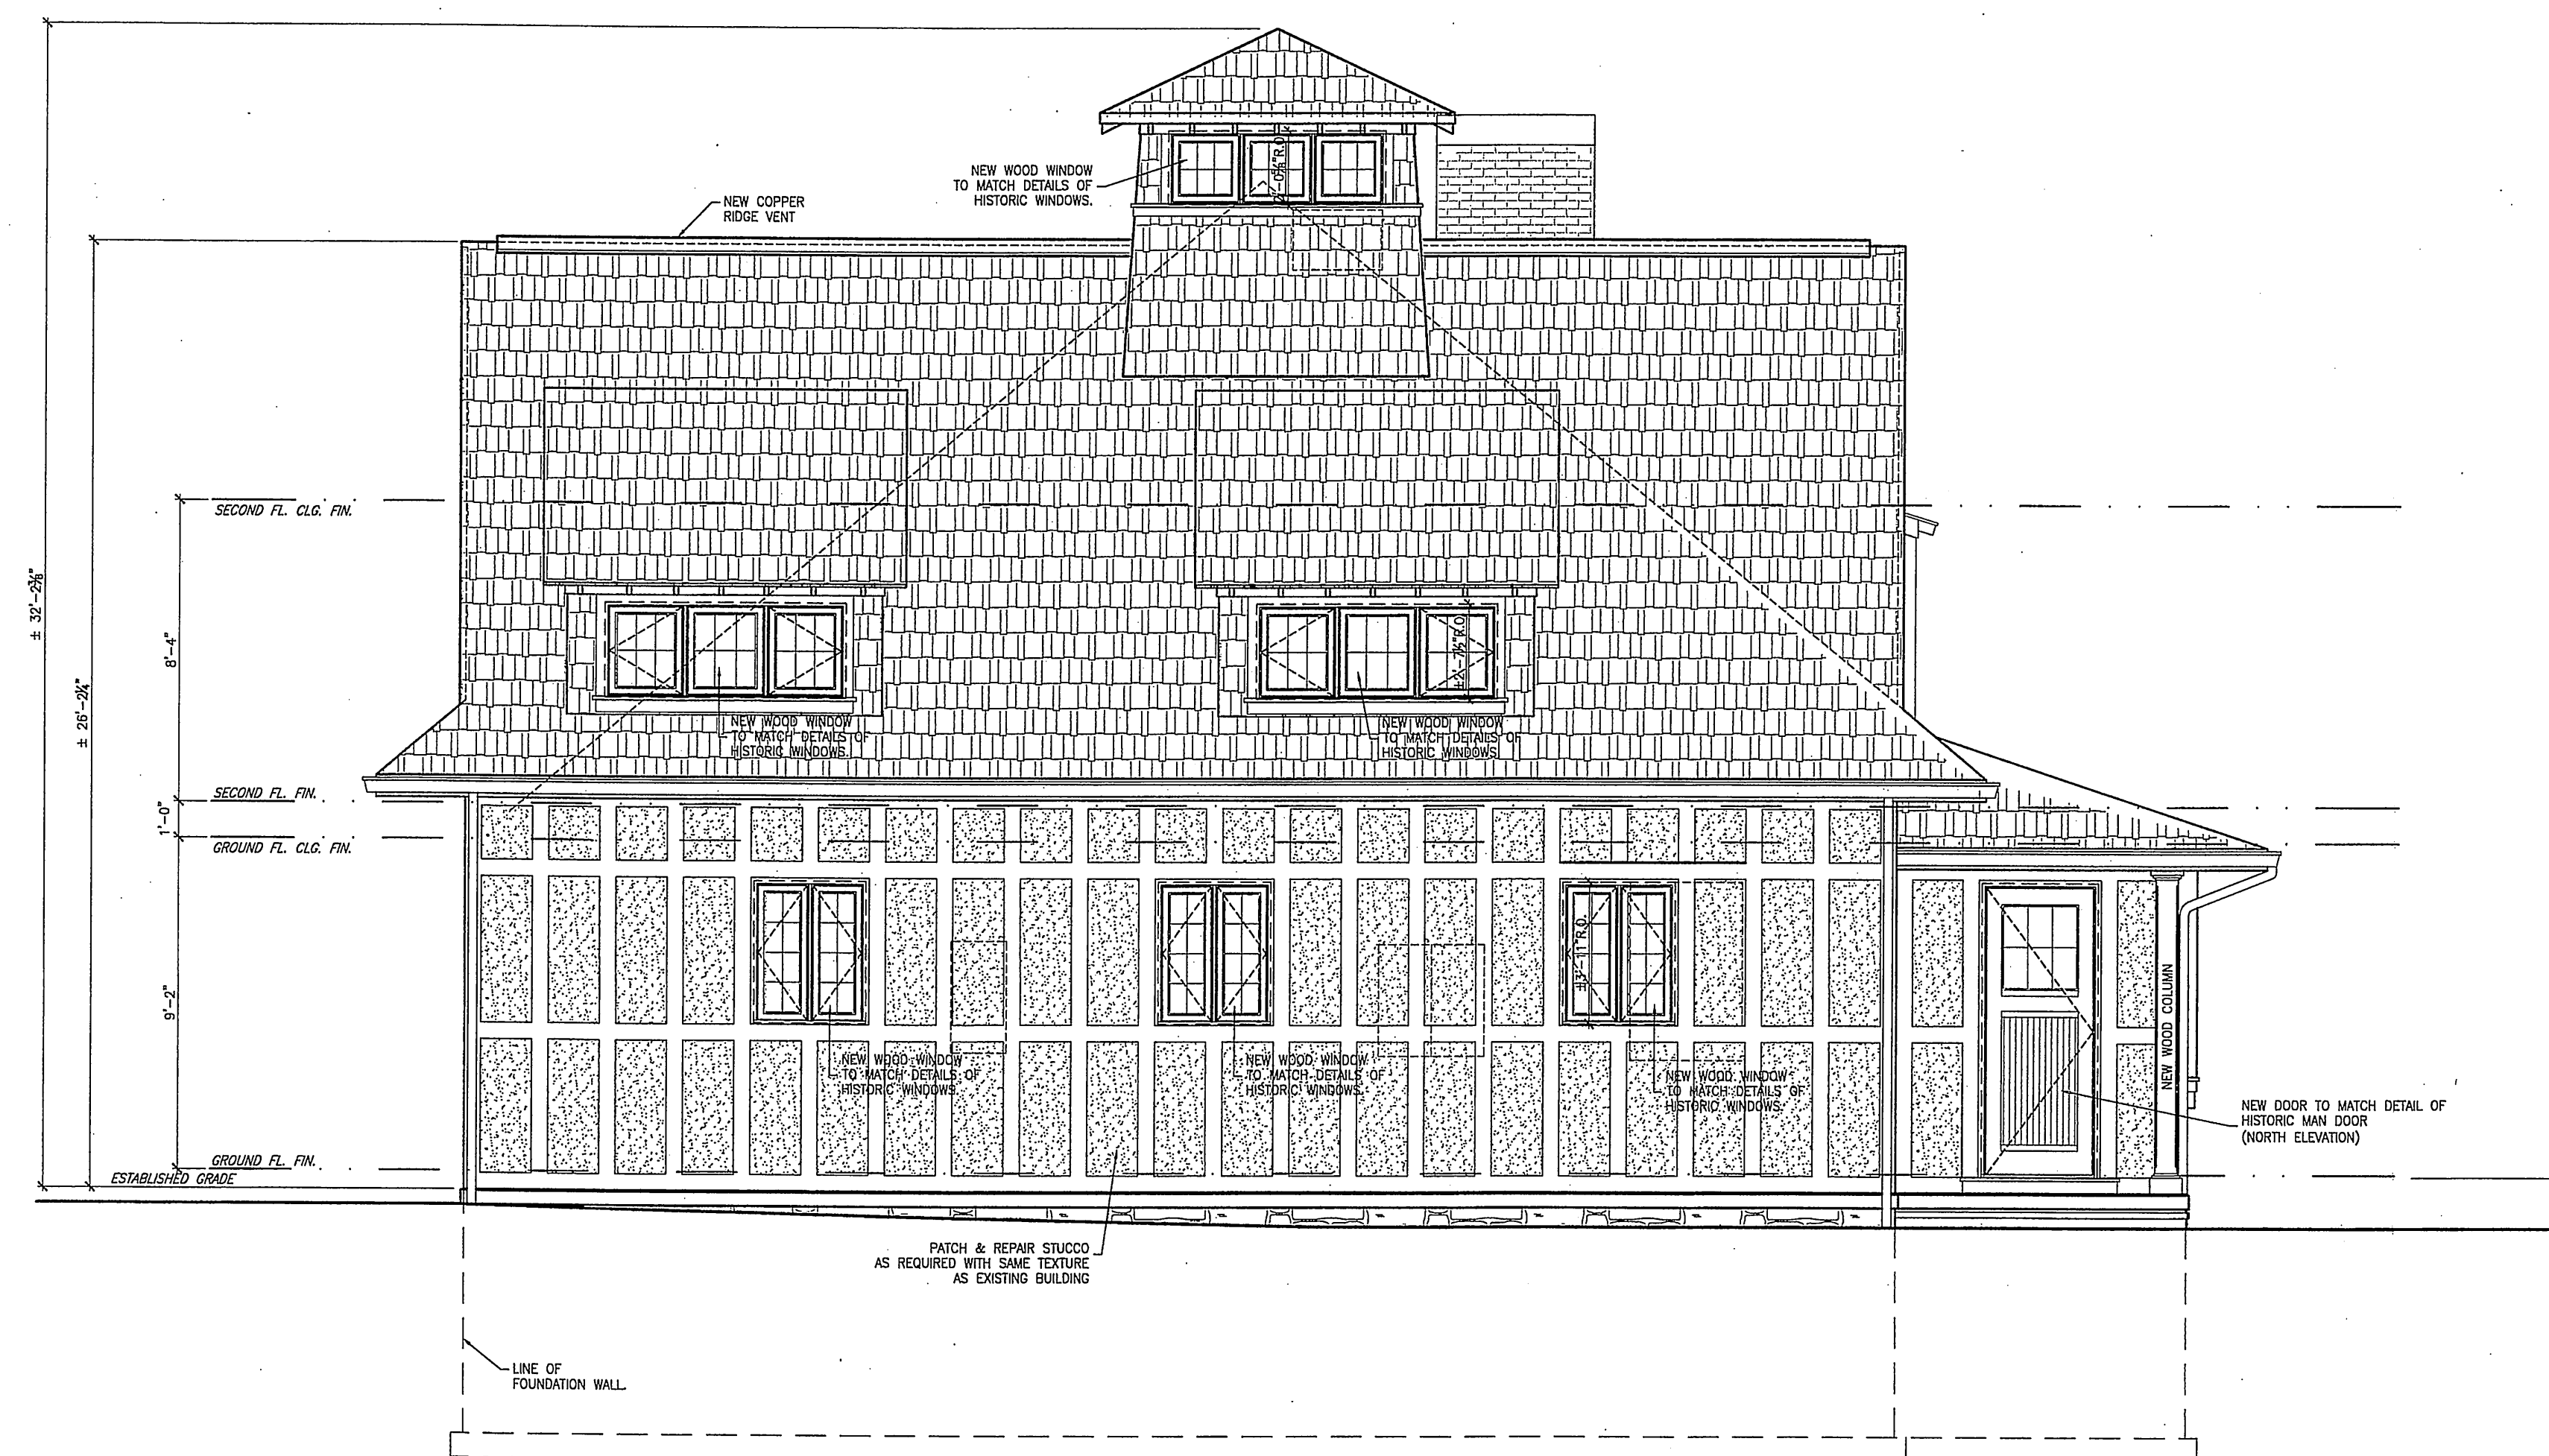
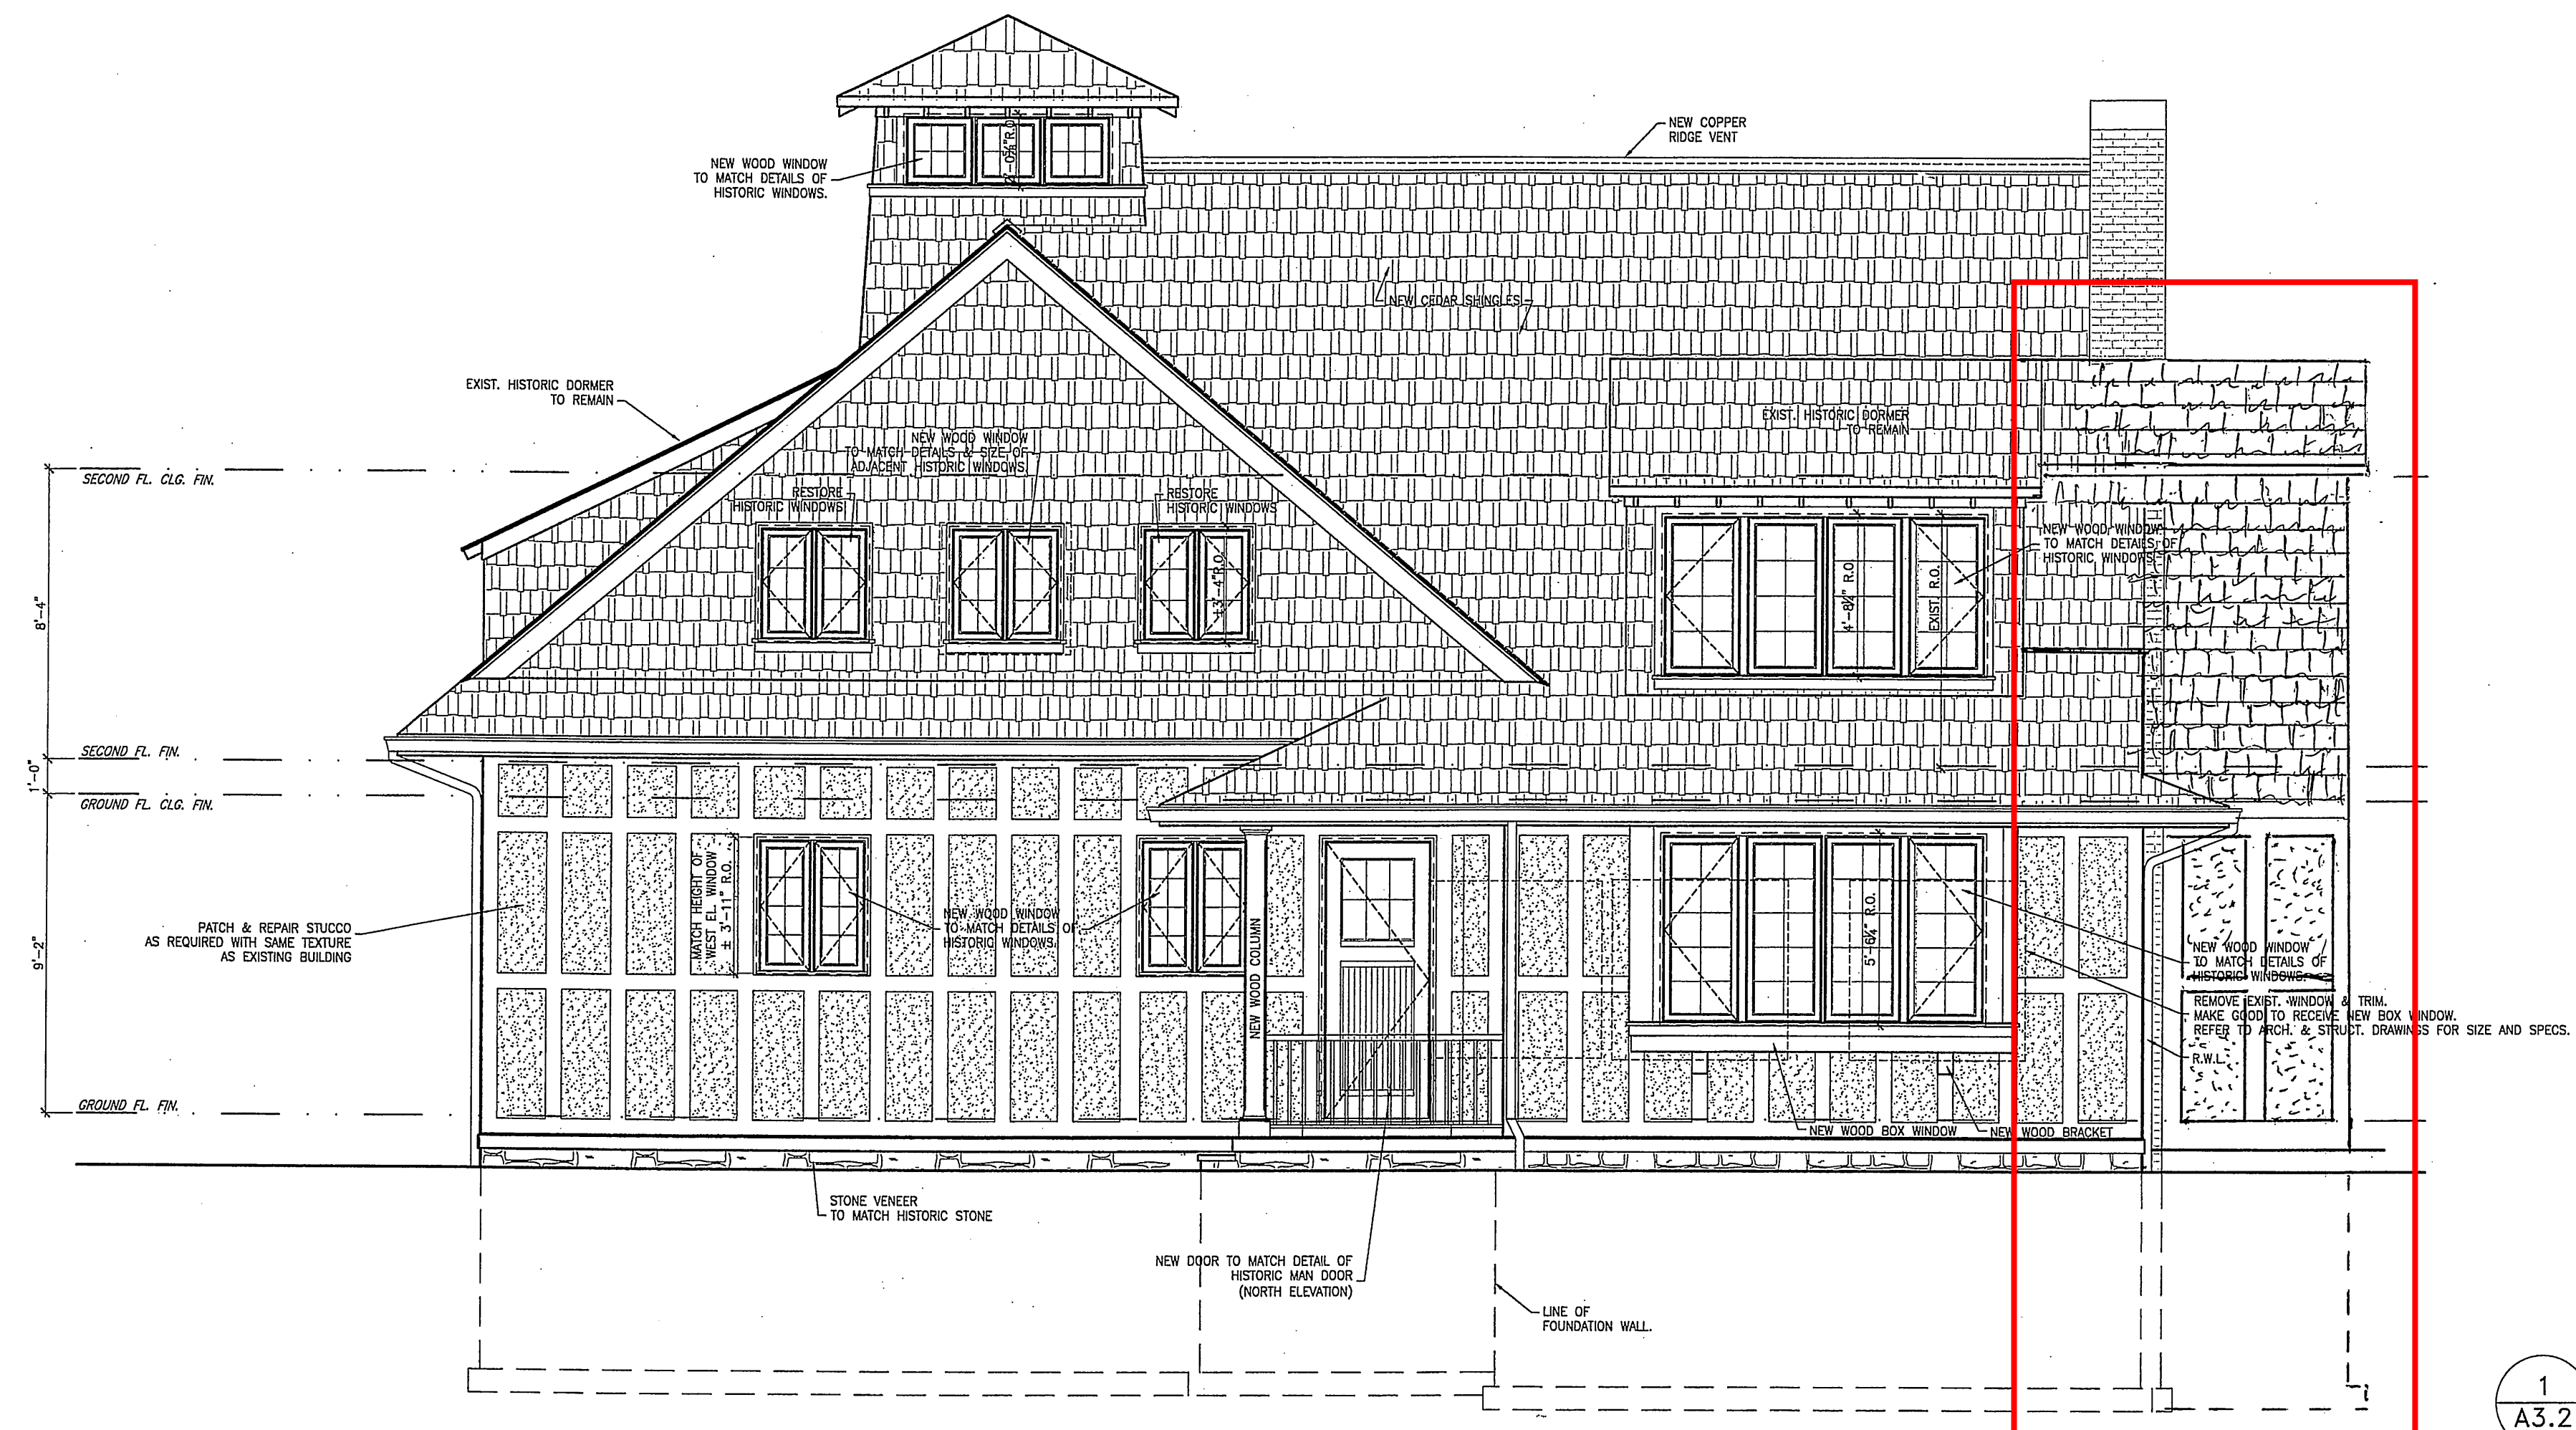


DESIGNED BY
CLIVE MAILE
OWNER

A-102

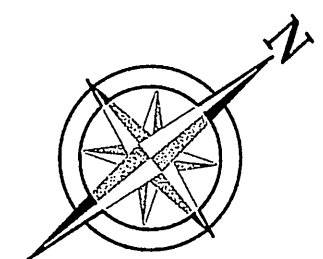


DUNN STREET

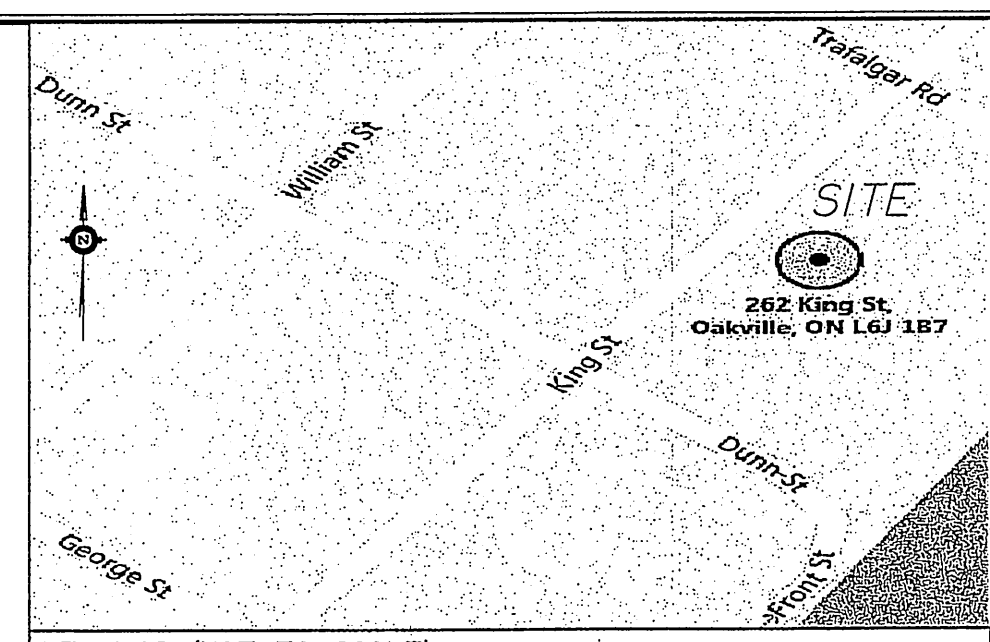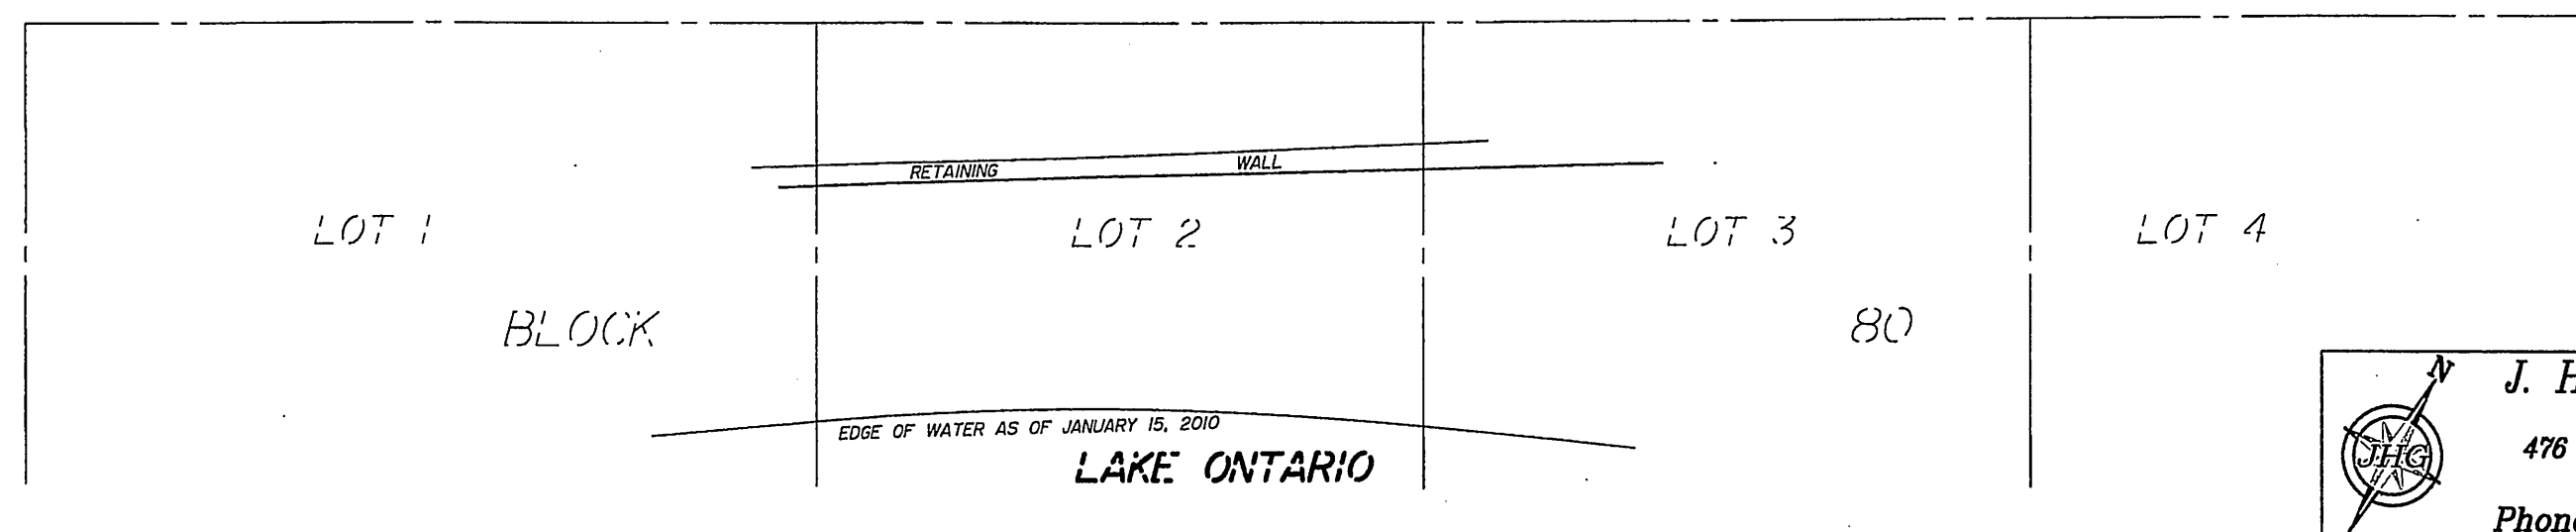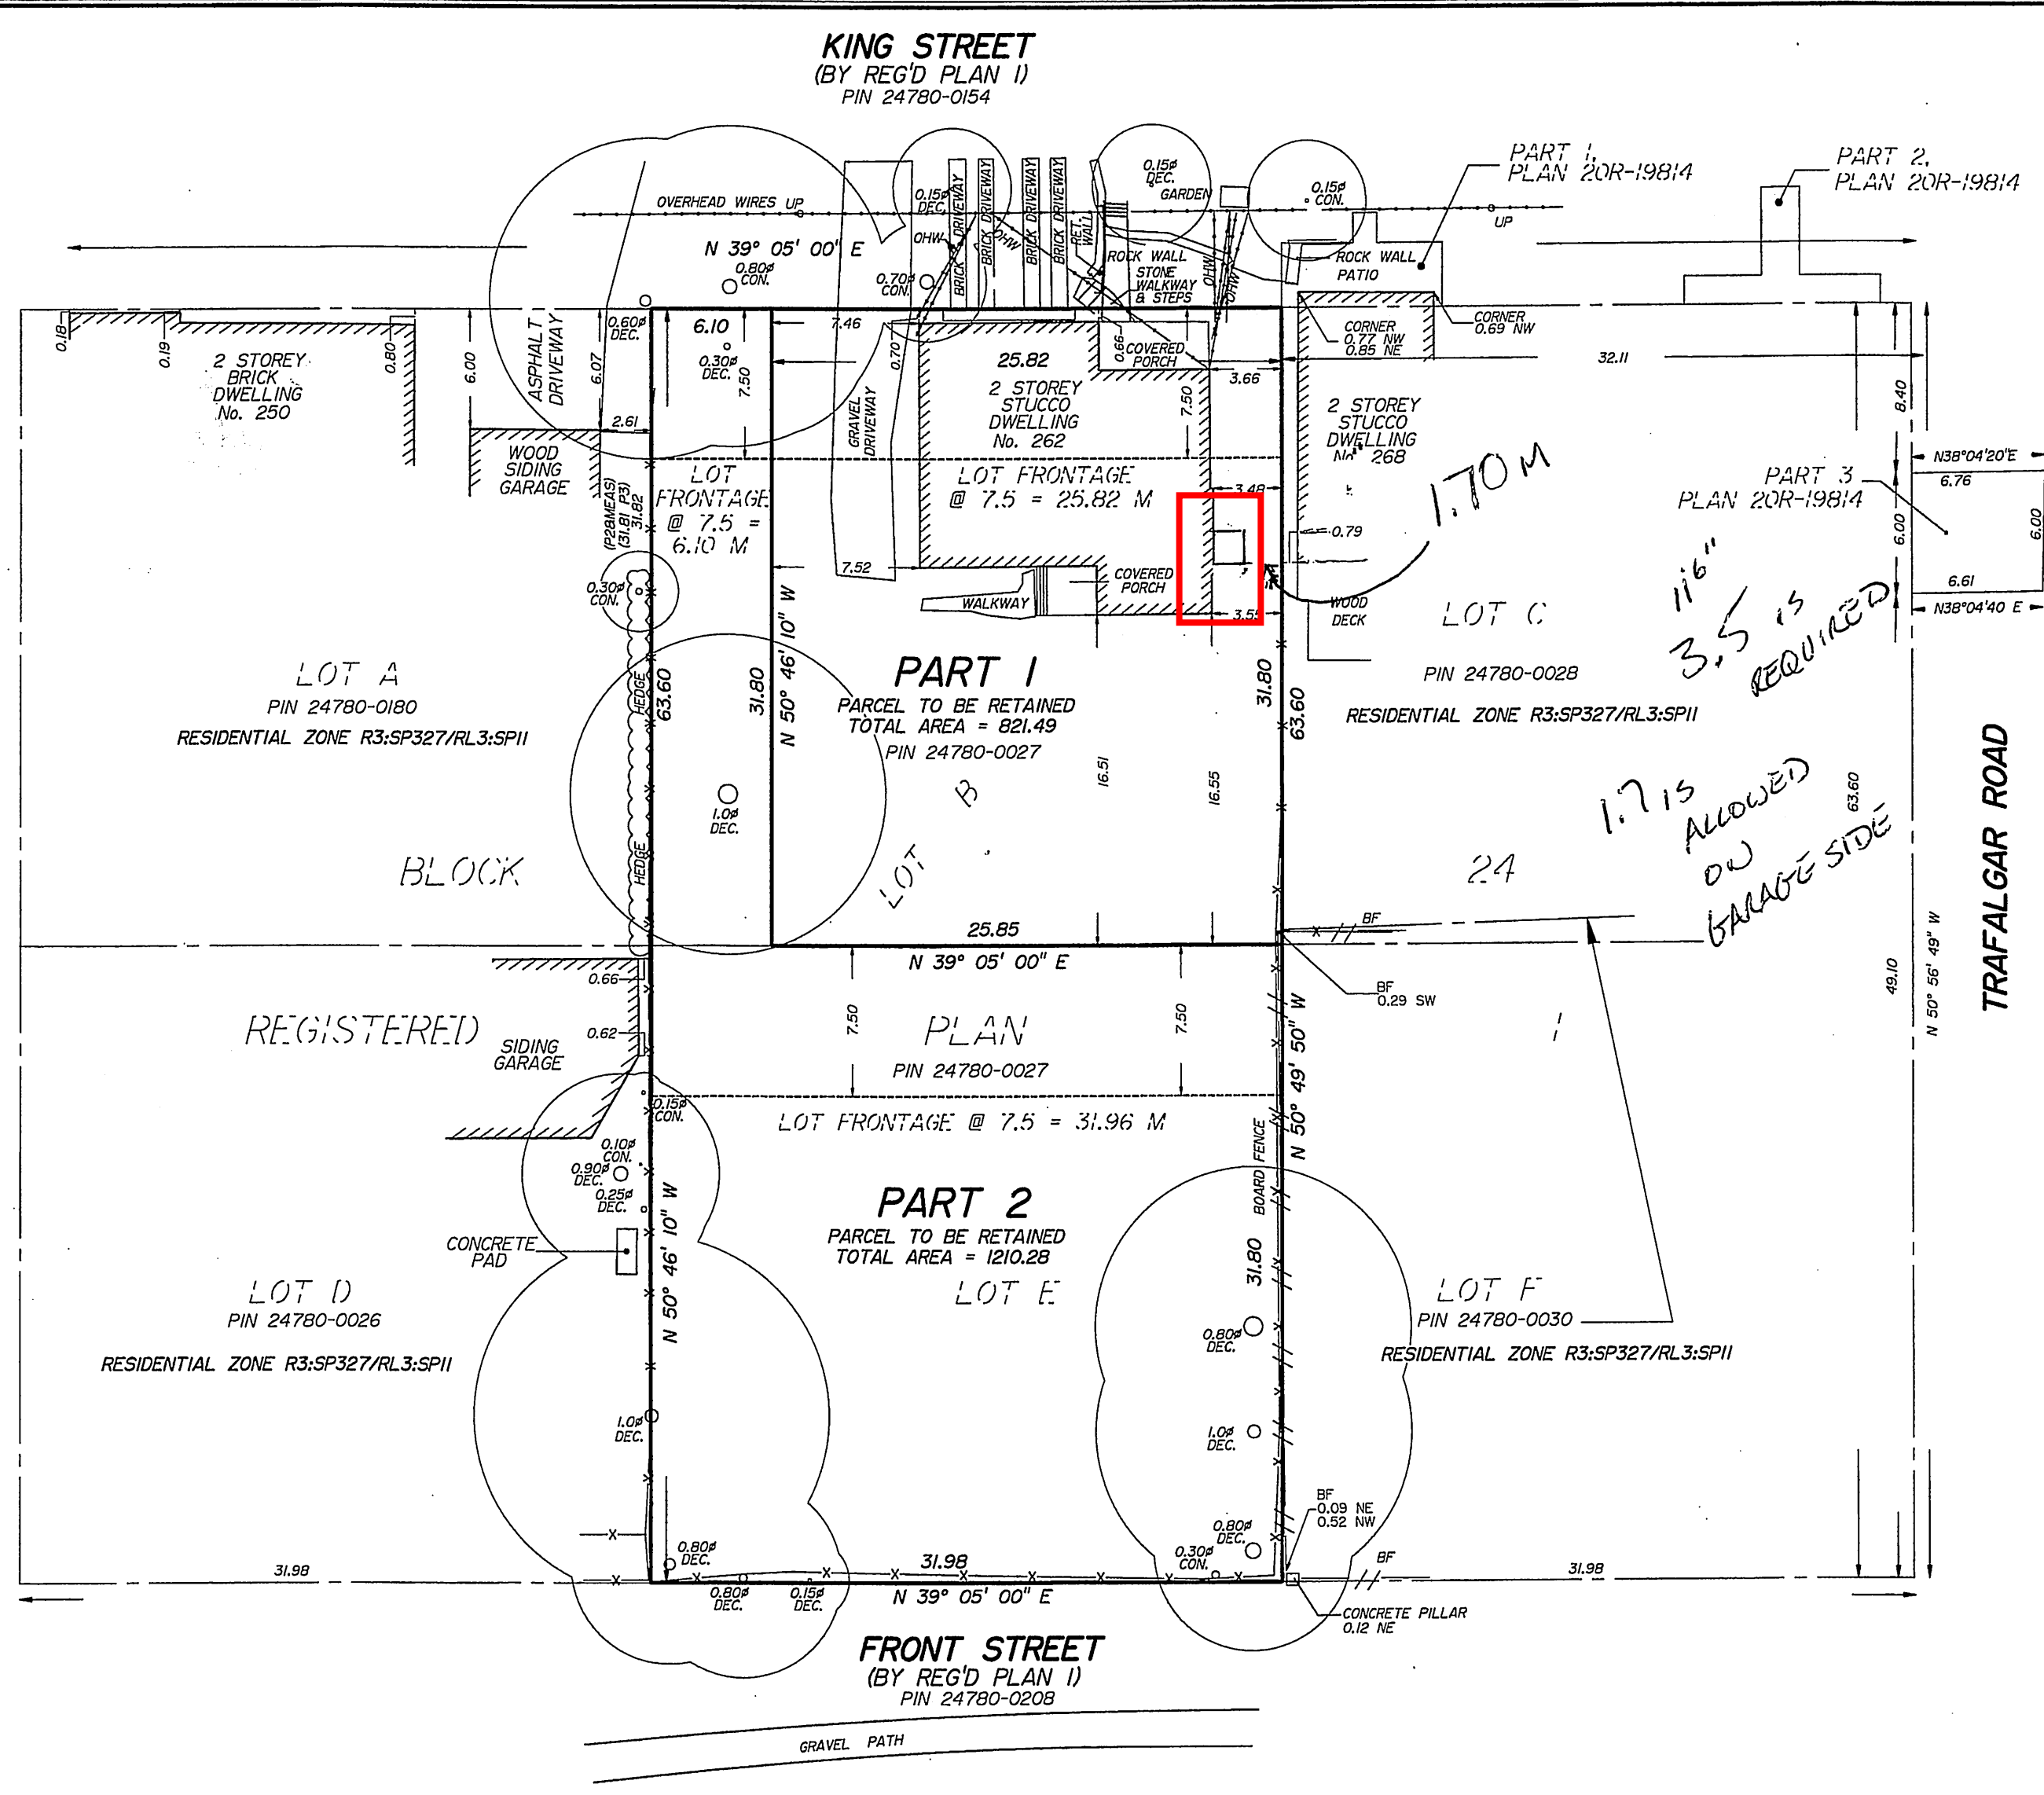

KEY MAP (NOT TO SCALE)

SEVERANCE SKETCH OF
LOT B AND E, BLOCK 24
REGISTERED PLAN 1
TOWN OF OAKVILLE

REGIONAL MUNICIPALITY OF HALTON

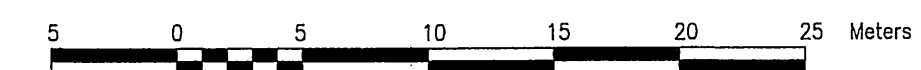

SCALE 1 : 300

J.H. Gelbloom Surveying Limited
Ontario Land Surveyor
2016

REFERENCE BEARING

BEARINGS ARE UTM GRID, DERIVED FROM SPECIFIED CONTROL POINTS LISTED IN THE FOLLOWING TABLE, AND ARE REFERENCED TO THE CENTRAL MERIDIAN 81° WEST LONGITUDE, ZONE 17, ONTARIO COORDINATE SYSTEM (6° UTM, NAD83 (ORIG)).

METRIC

Distance shown on this plan are in metric and can be converted to feet by dividing by 0.3048.

LEGEND

- BF Board Fence
- CLF Chain Link Fence
- Ø Diameter
- NE Northeast
- NW Northwest
- SE Southeast
- SW Southwest
- DEC Deciduous
- UP Utility Pole
- CON Coniferous

ZONE : R3:(SP327)/ RL3:(SP11)

PARCEL TO BE RETAINED	Frontage @ 7.5 m	AREA (m ²)
PART 1	25.85	821.49
PARCEL TO BE SEVERED	Frontage @ 7.5 m	AREA (m ²)
PART 2	6.10	1210.28

J. H. Gelbloom Surveying Limited
Ontario Land Surveyor
476 Morden Road, Unit 102, Oakville, Ont, L6K 3W4
office@jhgsurveying.ca
Phone:(905) 338-8210 Fax:(905) 338-9446

Party Chief: D.L.	Project: 16-046
Drawn By: M.K.	Checked By: J.G.

C-100 SURVEY

DESIGNED BY CURVE MALE OWNER



c1892
Marlatt
Coach House













263 King St
Oakville, Ontario
Google
Street View - Nov 2020

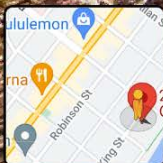

Google

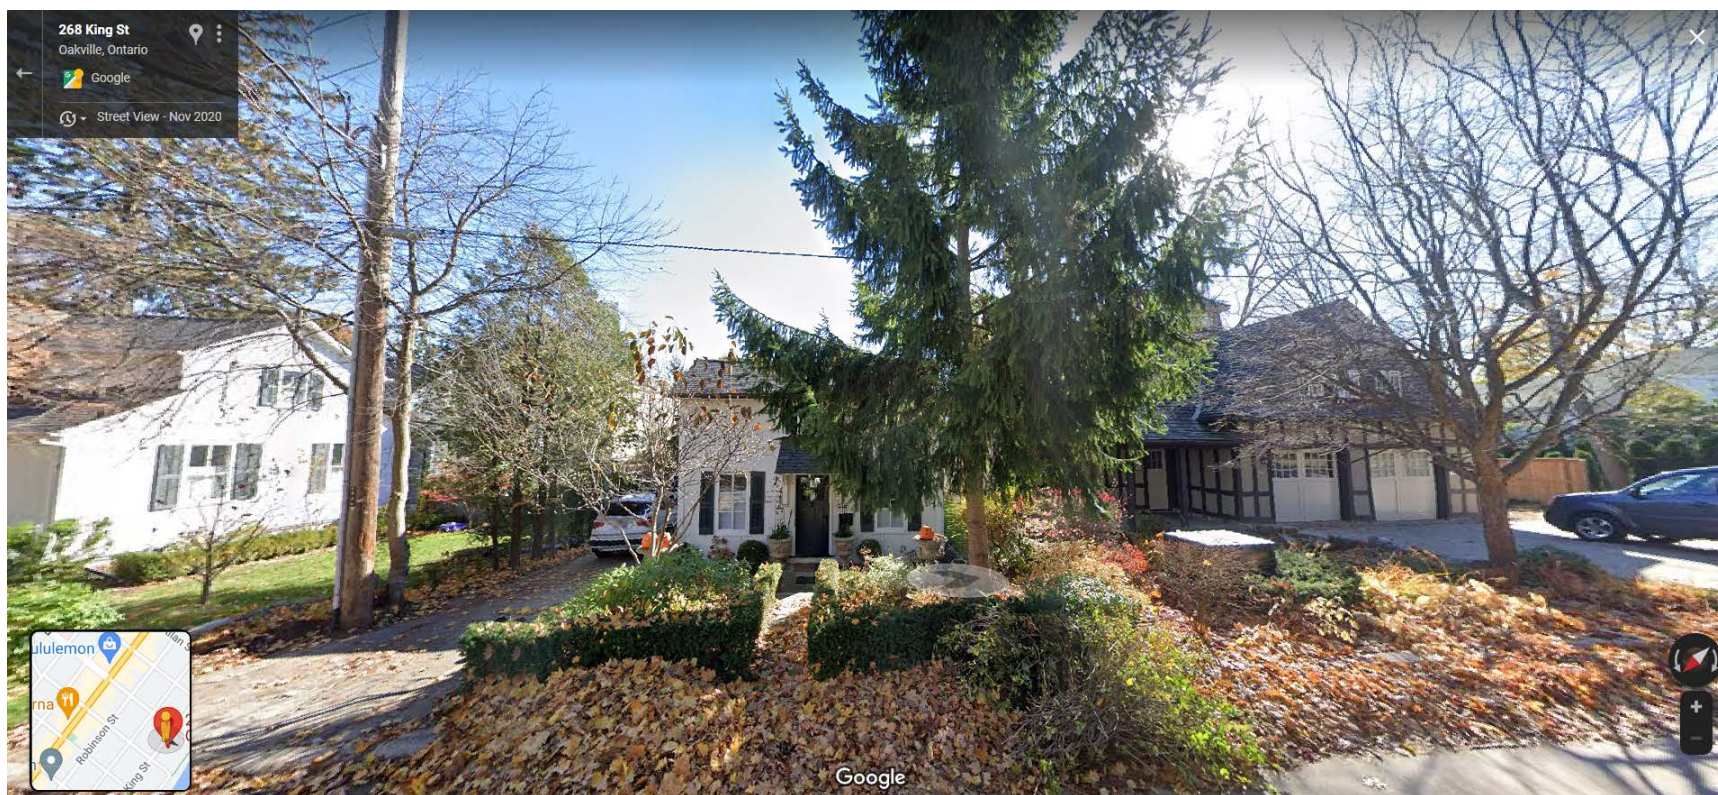

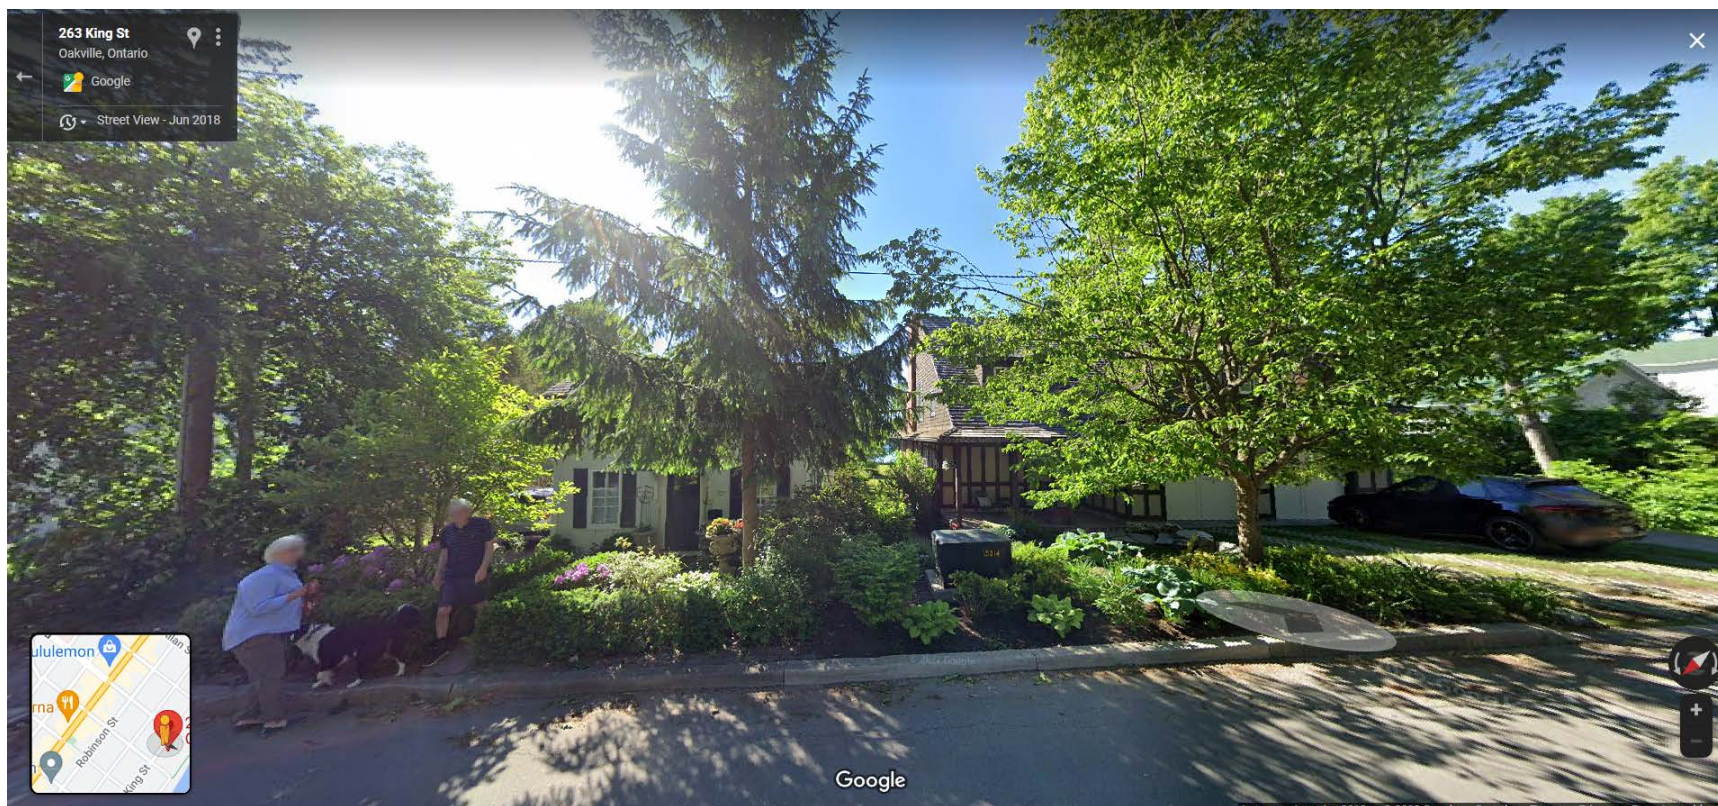


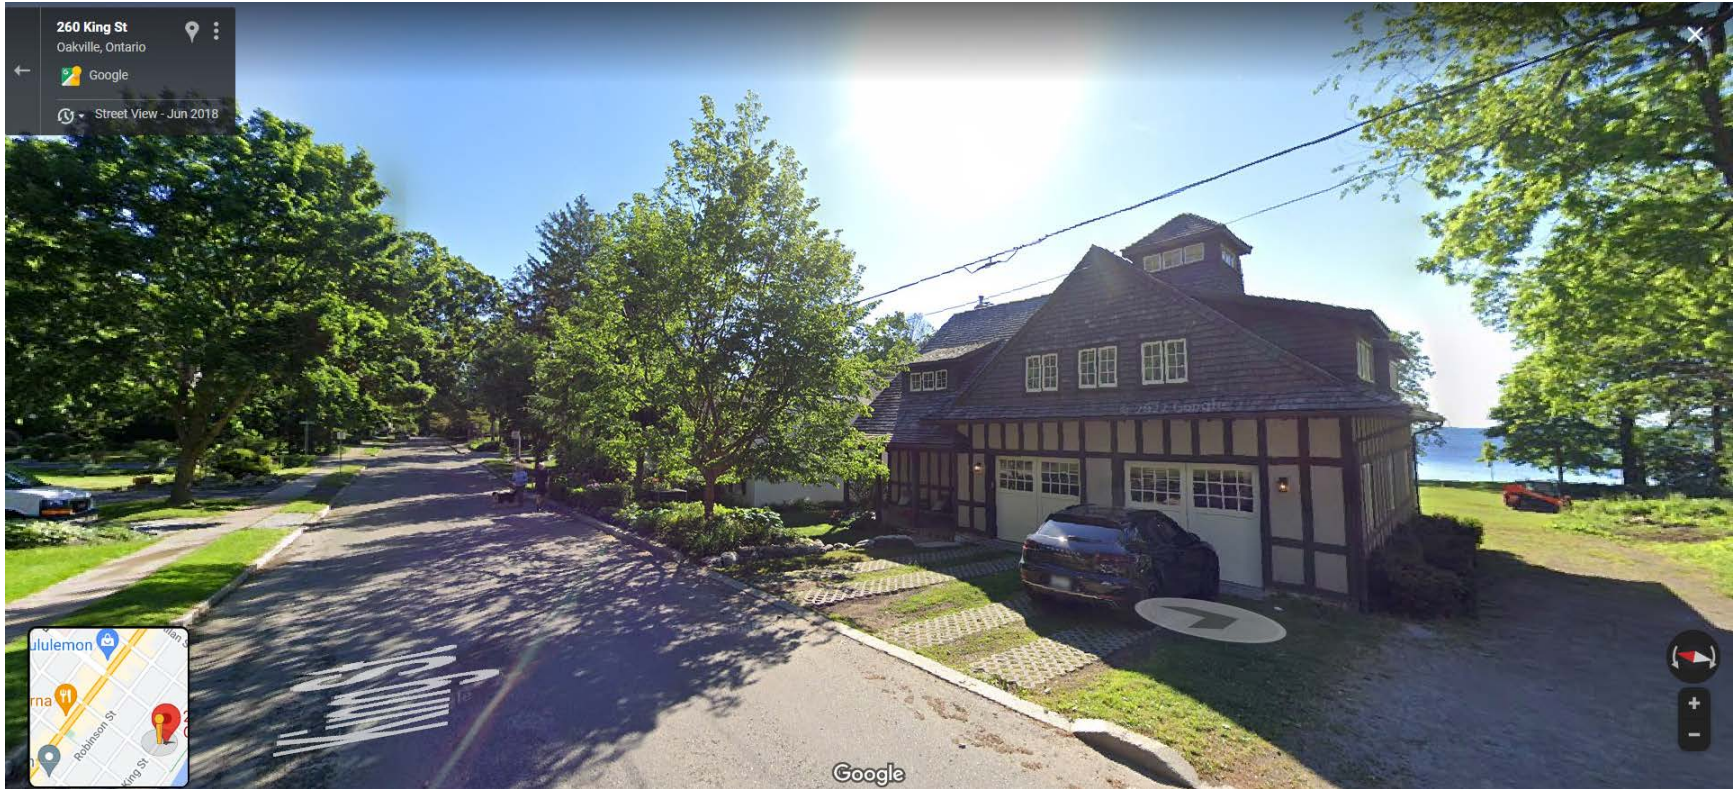

260 King St
Oakville, Ontario

Google

Street View - Jun 2018

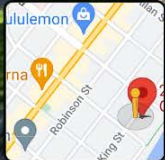

Google