


DUNN STREET



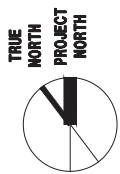

Drawings must NOT be scaled. Contractor must check and verify all dimensions, specifications and drawings on site and report any discrepancies to the architect prior to proceeding with any of the work.




1	10.07.21	ISSUED FOR HERITAGE REVIEW
2	10.13.21	ISSUED FOR SET
3	10.13.21	ISSUED FOR SET
2	12.03.21	PRE-CONSULTATION MEETING
1	10.26.21	ISSUED FOR CLIENT REVIEW
REF	DATE	DESCRIPTION

REVISIONS / ISSUANCE:



CLIENT: 23 GEORGE ST. RESIDENCE
ADDRESS: 23 GEORGE ST.
CITY: OAKVILLE, ON
DRAWING TITLE: ROOF PLAN

DRAWN:	DATE:	JAN.2022	SCALE:	3/16"=1'-0"
JOB NUMBER:	SHEET NUMBER:	21-334	A3.4	

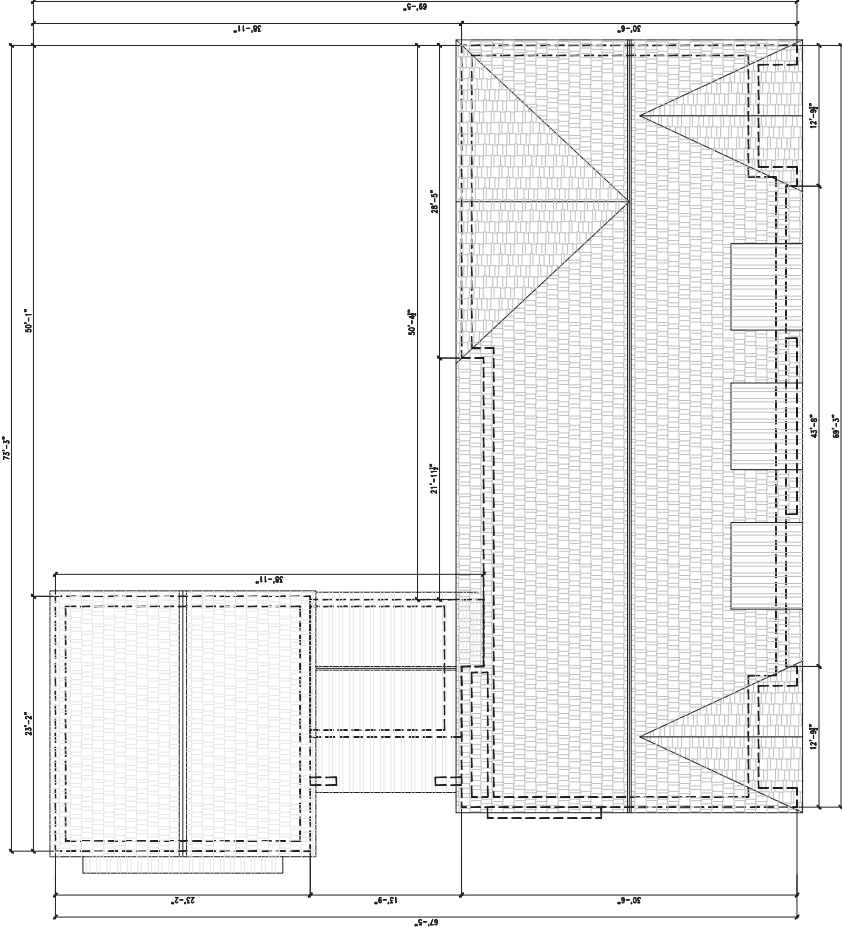



Drawings must NOT be sealed. Contractor must check and verify all dimensions, specifications and drawings on site and report any discrepancies to the architect prior to proceeding with any of the work.

1	10.07.21	ISSUED FOR HERITAGE REVIEW
2	10.13.21	ISSUED FOR SPS
3	12.10.21	PRE-CONSULTATION MEETING
1	10.26.21	ISSUED FOR CLIENT REVIEW
REF	DATE	DESCRIPTION
REVISIONS / ISSUANCE:		



CLIENT:

23 GEORGE ST.
RESIDENCE

ADDRESS: 23 GEORGE ST.
CITY: OAKVILLE, ON

DRAWING TITLE:

ELEVATIONS

DRAWN:



DATE: JAN.2022 SCALE: 3/16"=1'-0"

JOB NUMBER:

SHEET NUMBER:

22-334

A4.1

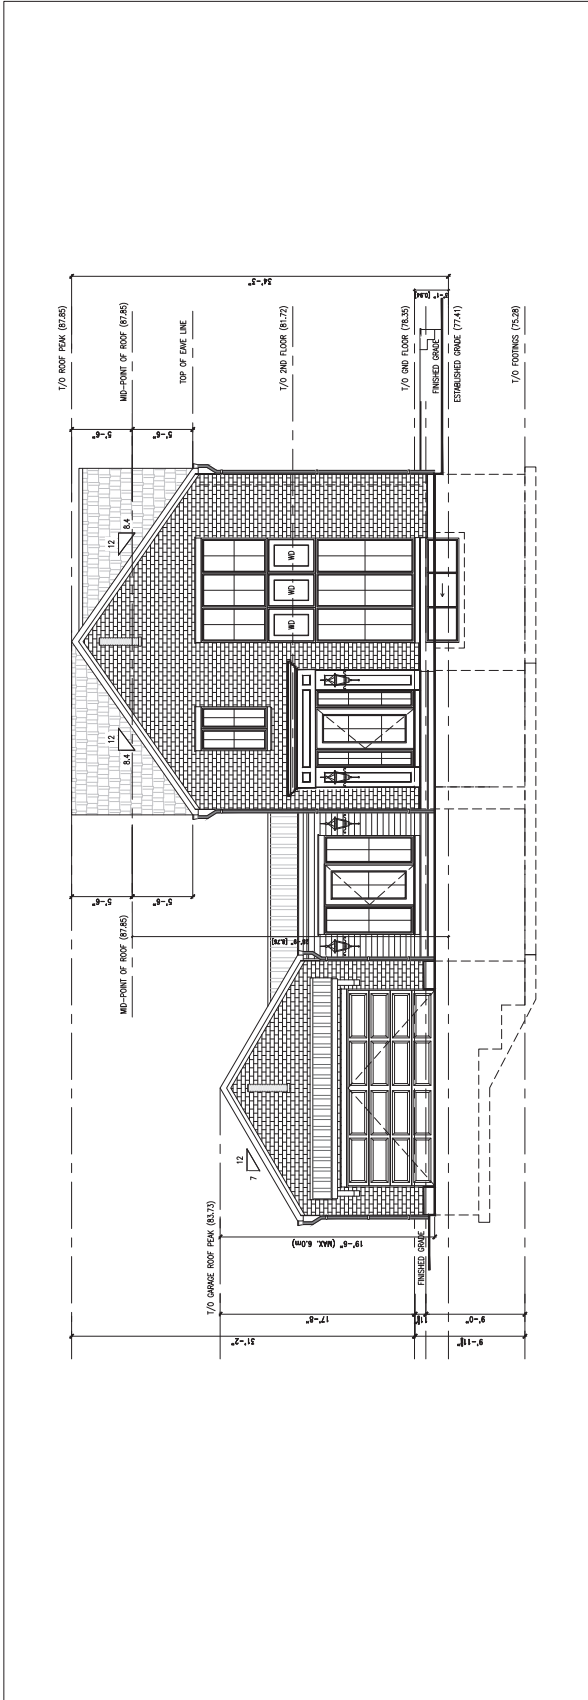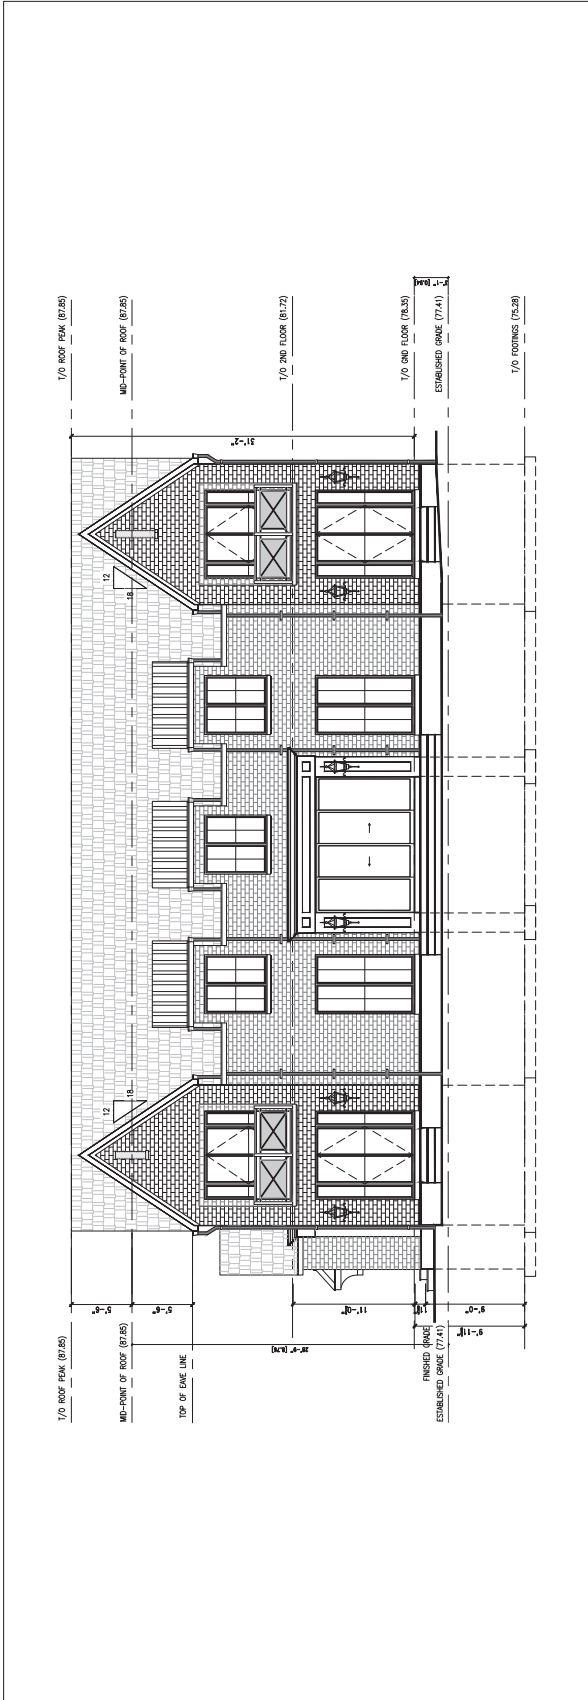



Drawings must NOT be sealed. Contractor must check and verify all dimensions, specifications and drawings on site and report any discrepancies to the architect prior to proceeding with any of the work.

1	10.07.21	ISSUED FOR HERITAGE REVIEW
2	10.13.21	ISSUED FOR SP
3	10.13.21	PRE-CONSULTATION MEETING
1	10.26.21	ISSUED FOR CLIENT REVIEW
REF	DATE	DESCRIPTION

REVISIONS / ISSUANCE:



23 GEORGE ST.
RESIDENCE

CLIENT:

ADDRESS: 23 GEORGE ST.
CITY: OAKVILLE, ON
DRAWING TITLE:

ELEVATIONS

DRAWN:


DATE: JAN.2022 SCALE: 3/16"=1'-0"

JOB NUMBER:


SHEET NUMBER:

22-334

A4.2

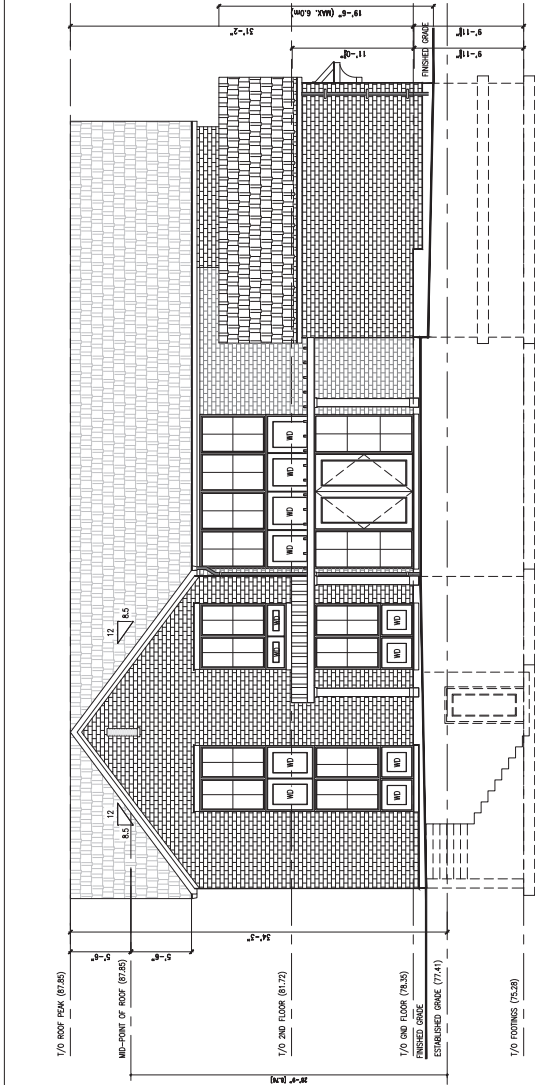

1. WEST ELEVATION
A4.2 SCALE: 3/16"=1'-0"

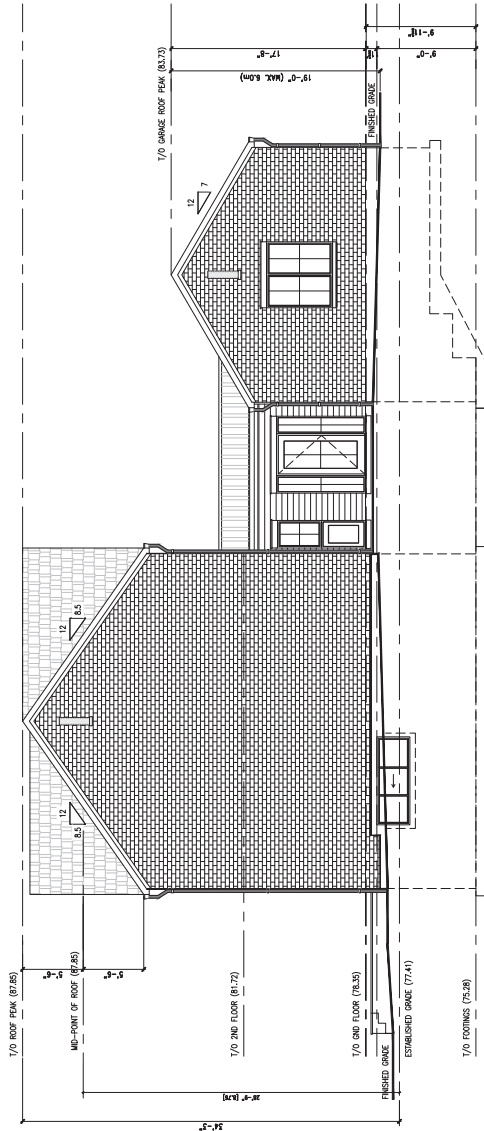

2. NORTH ELEVATION
A4.2 SCALE: 3/16"=1'-0"







EXISTING CONDITIONS
23 GEORGE STREET,
OAKVILLE

HICKS DESIGN STUDIO
295 ROBINSON STREET,
SUITE 200 OAKVILLE ON,
L6J 1G7

10m.



GRADE AT EDGE OF
RESIDENCE

GRADE AT SIDEWALK

212 KING ST.



23 GEORGE ST.
(FLANKAGE VIEW)



MUNICIPAL
PROPERTY

212 FRONT ST.



GRADE AT EDGE OF
RESIDENCE

GRADE AT EDGE OF
STREET

22 GEORGE ST.



MUNICIPAL
PROPERTY

23 GEORGE ST.
(FRONT VIEW)



221 FRONT ST.