


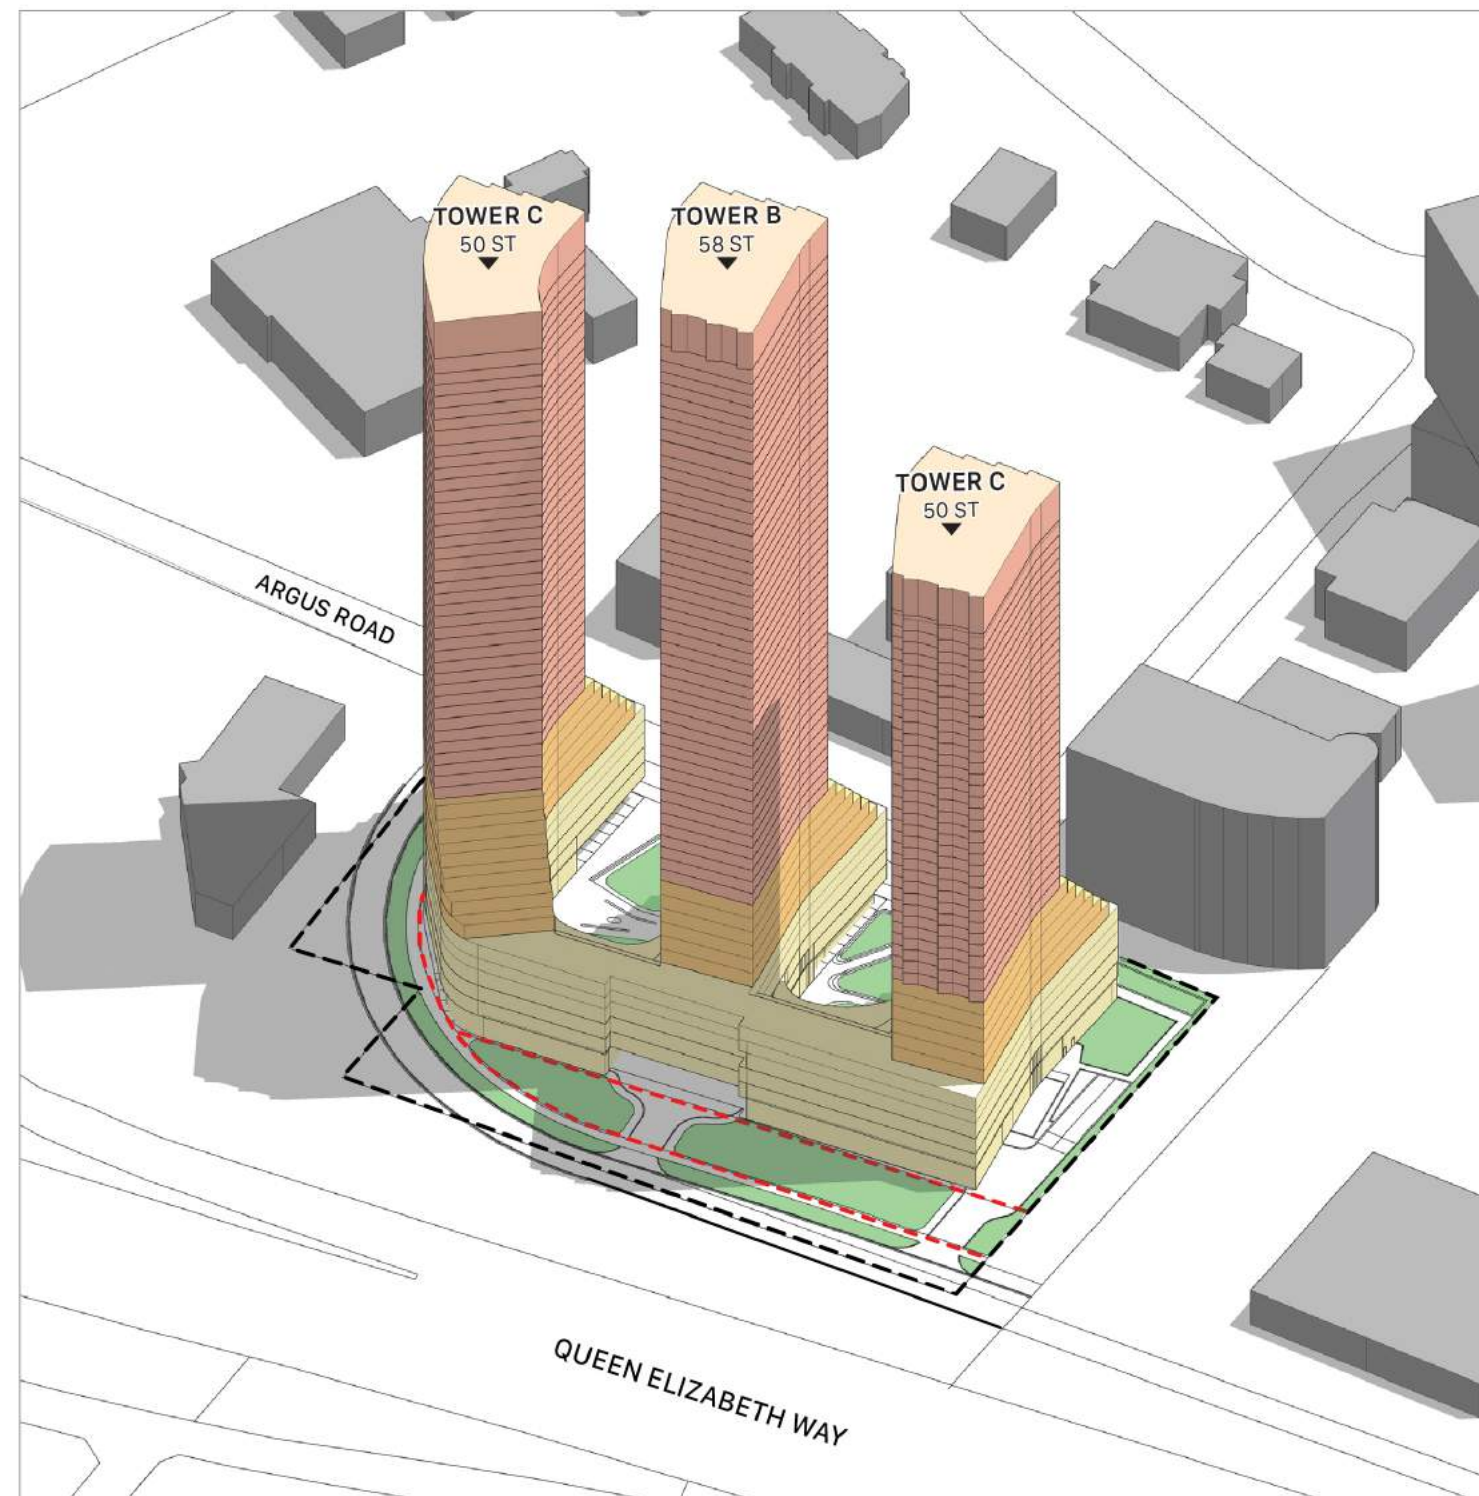

LEGEND

 SUBJECT SITE
 NEW PROPERTY LINE
 BASE BUILDING
 MIDDLE PORTION
 TOWER ELEMENT

Figure 34 - Axonometric Views