


Appendix E

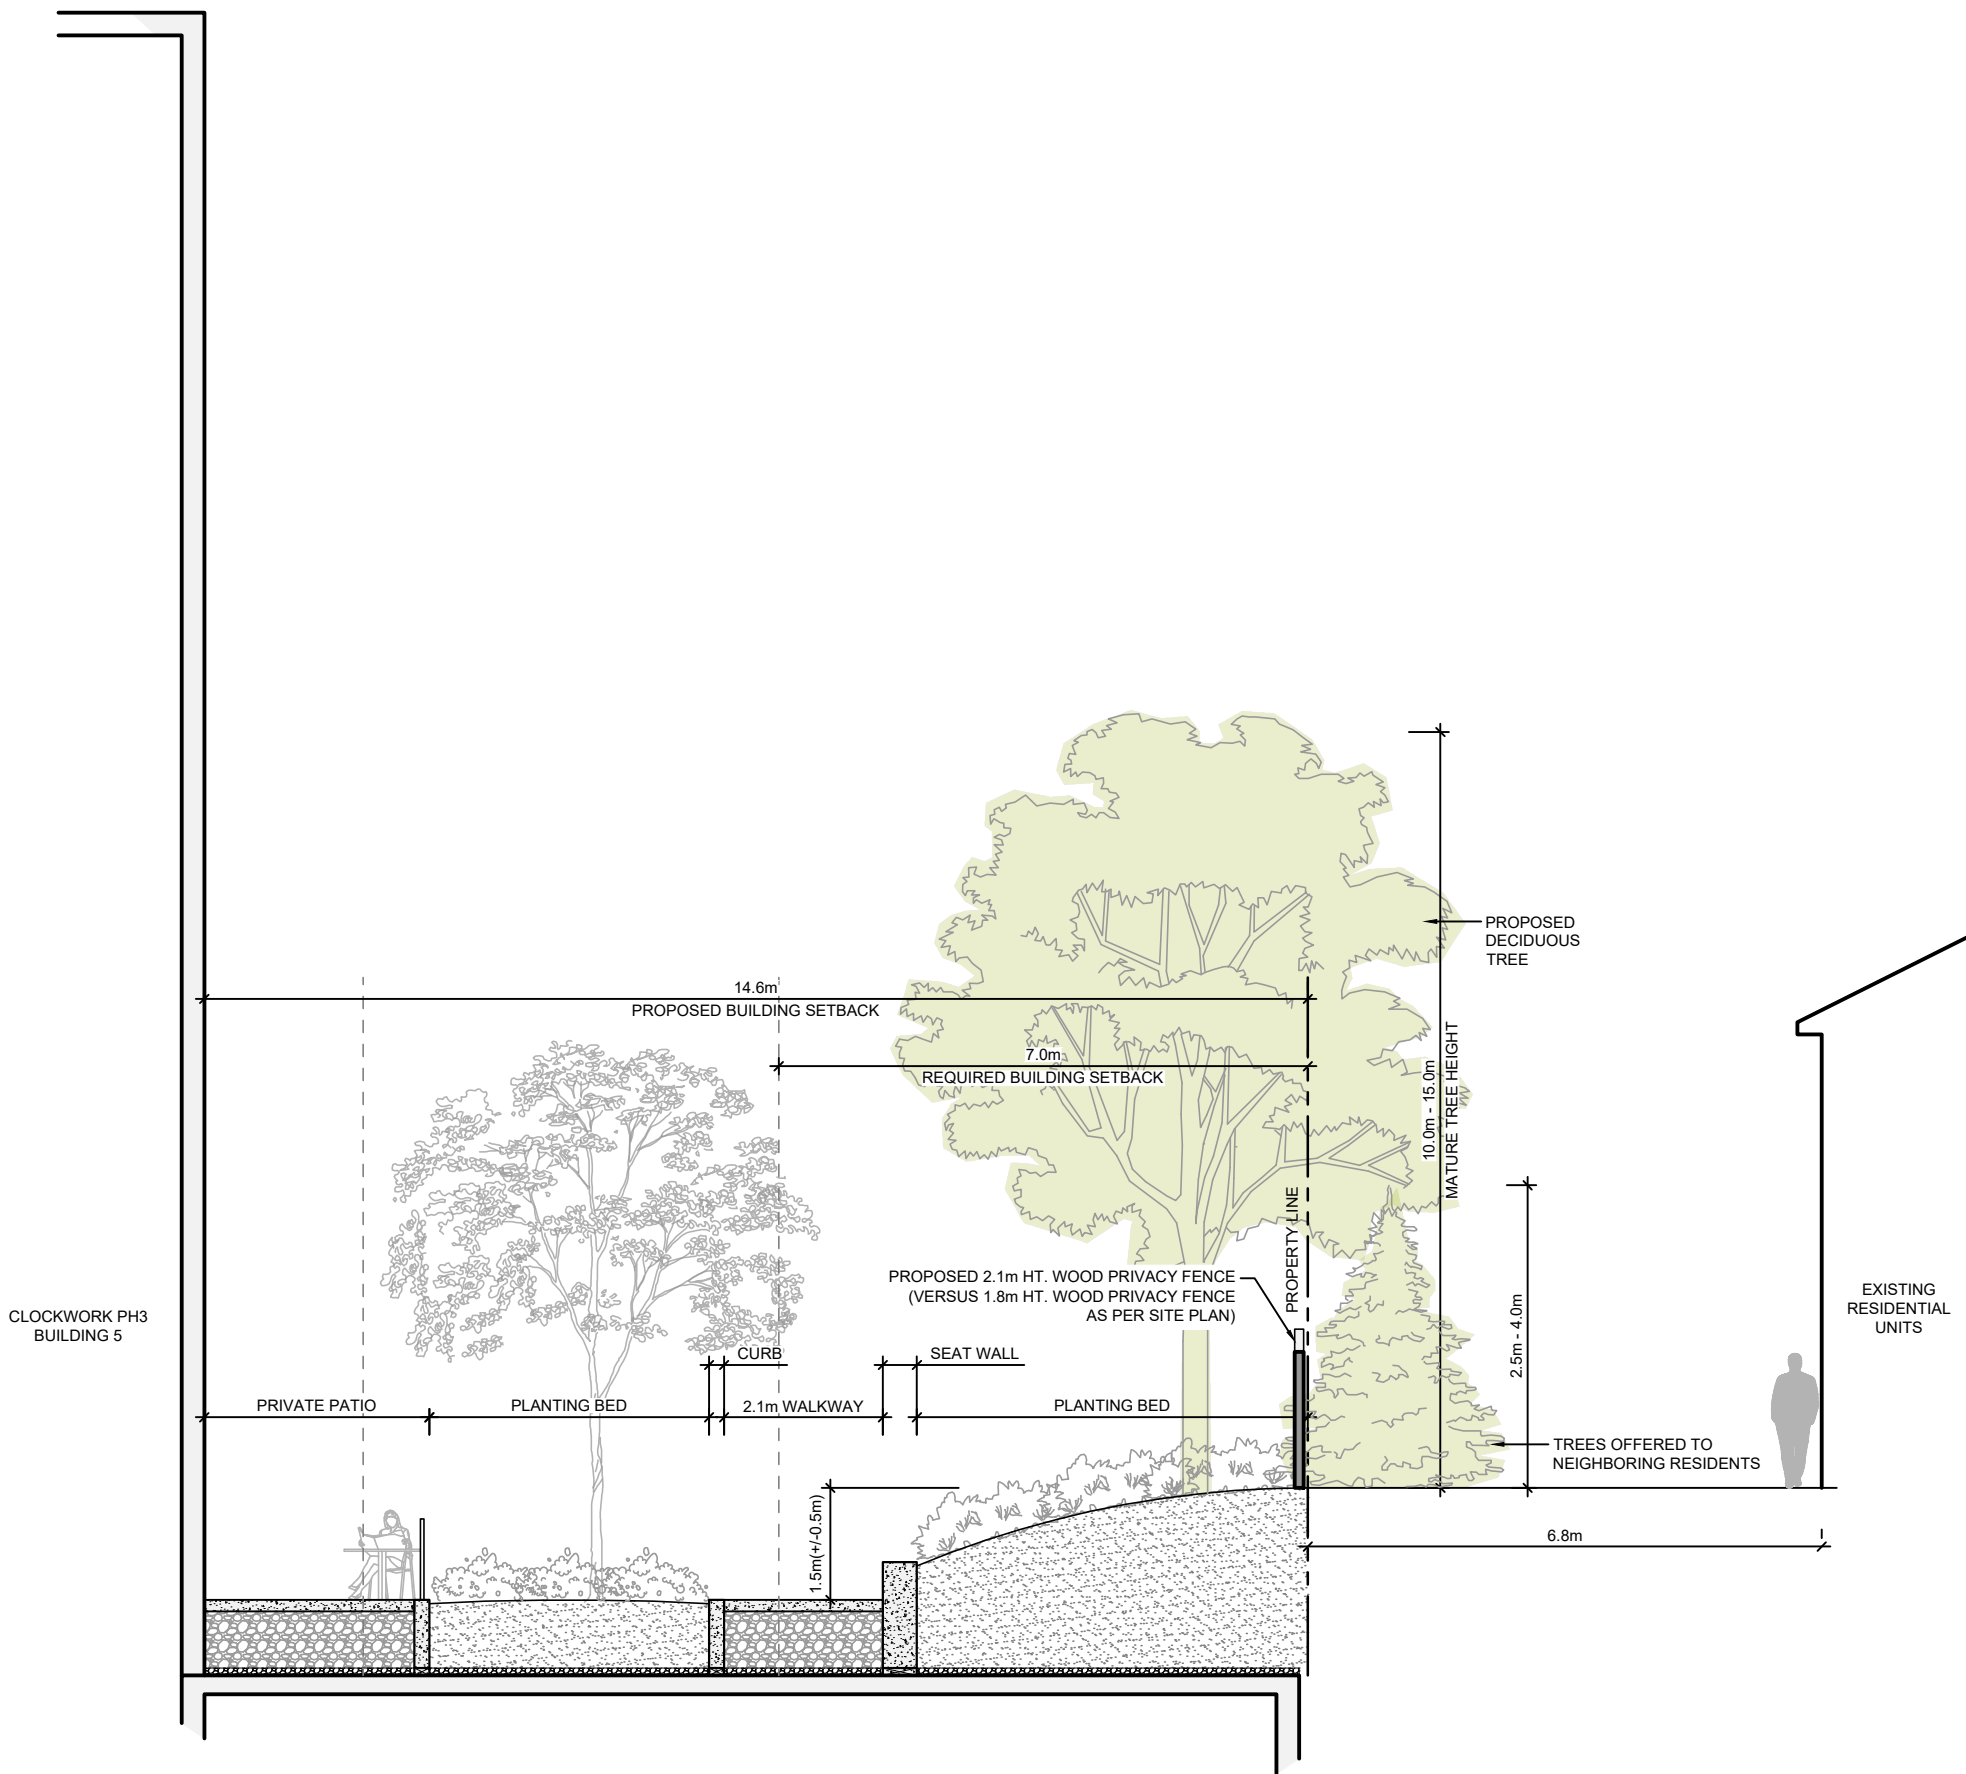

Schedule 3

Clockwork Ph 3, Building 5 - For Illustrative Purposes Only
2025-01-20

Scale: 1:100