


**160 BURNET ST
LOCATION MAP
APPENDIX A**

1:750

Appendix B

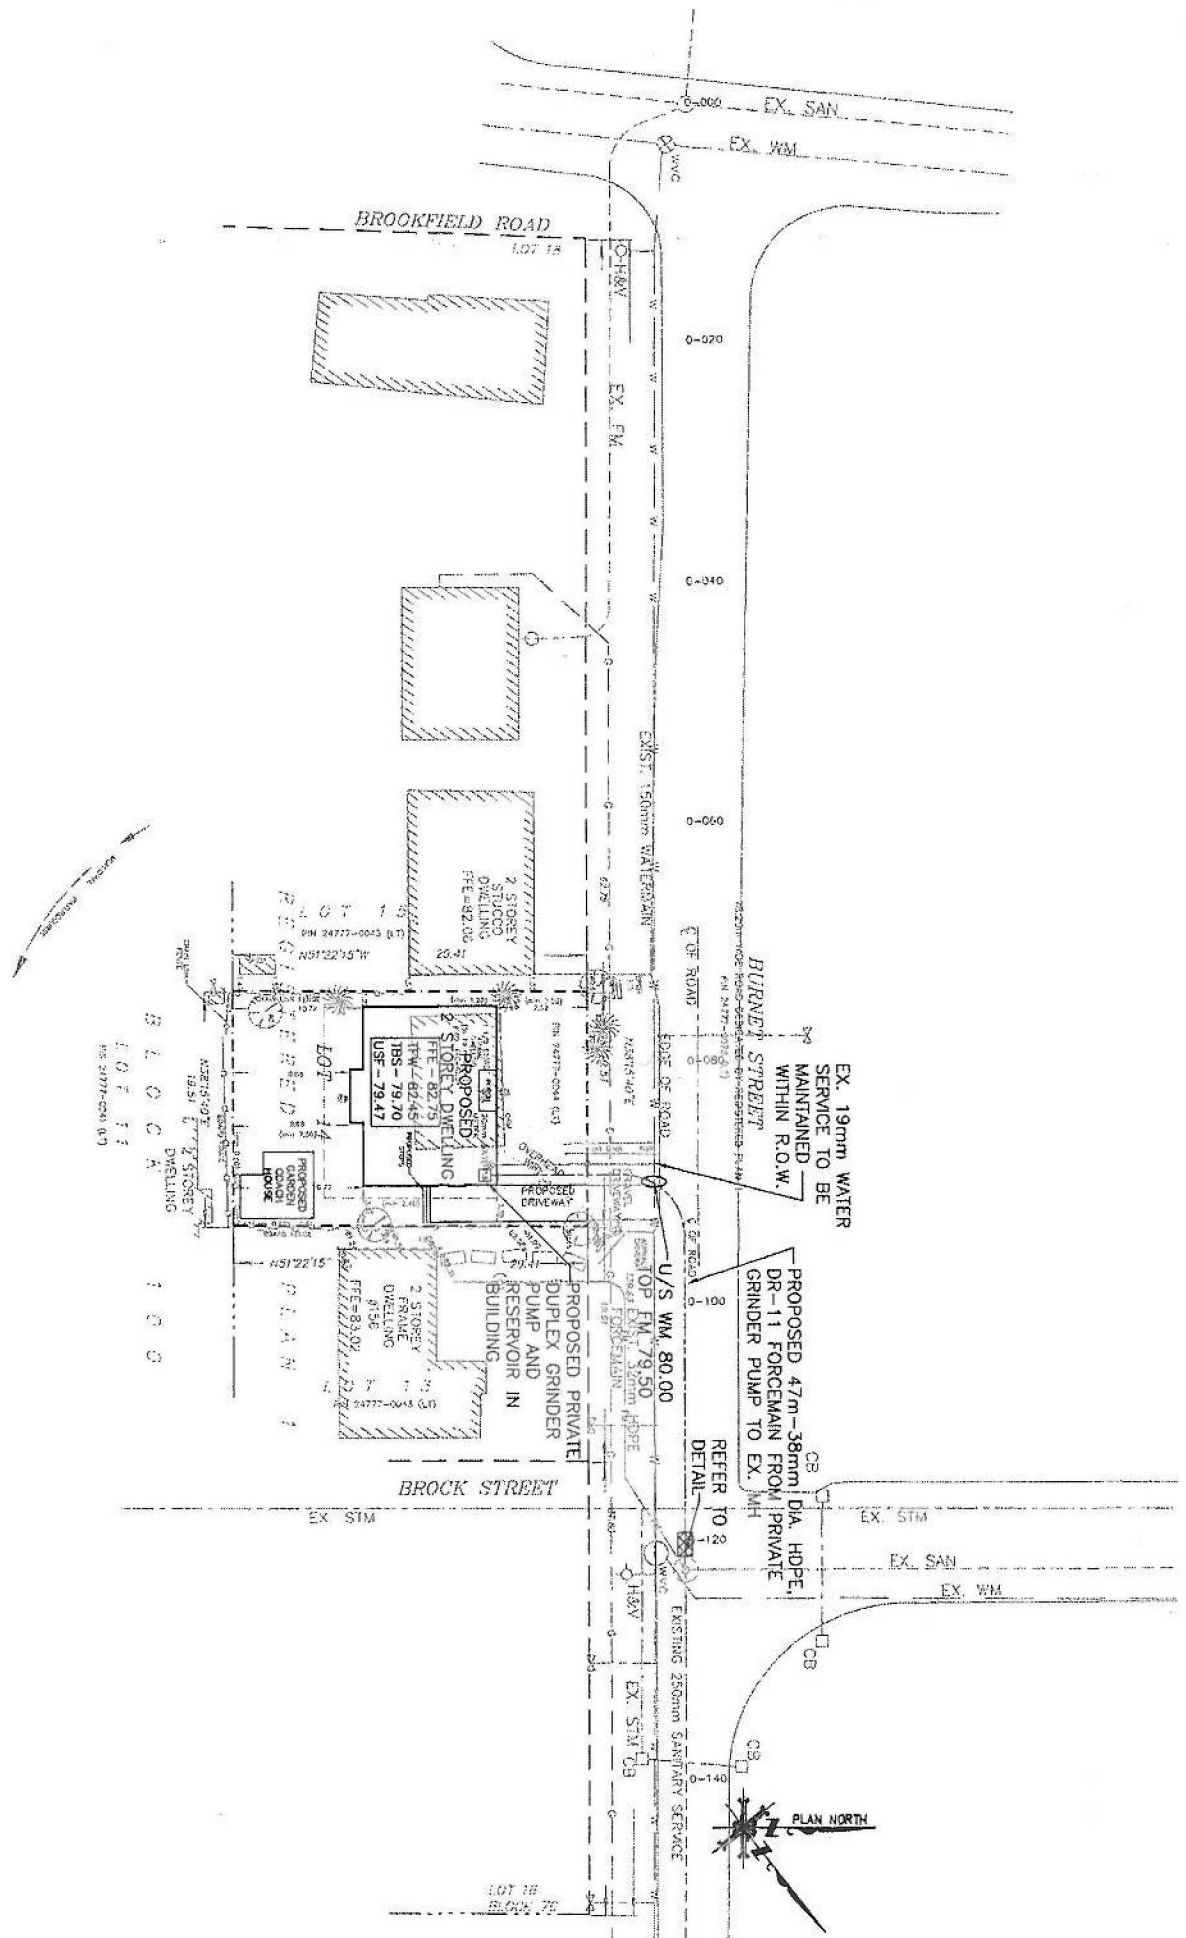

160 Burnet Street
Oakville ON L6K 1C2

October 5, 2011

Rob Burton
Members of Council
1225 Trafalgar Road
Oakville ON L6J 5A6

Request for Encroachment

I, _____ an owner of 160 Burnet Street in Oakville ON would like to submit an official Request for Encroachment to the Town of Oakville. This encroachment is for a force main installation in the middle of municipal road requested due to the low location of the property. Should you require any other information please do not hesitate to contact me.

Sincerely,