



DRAWINGS

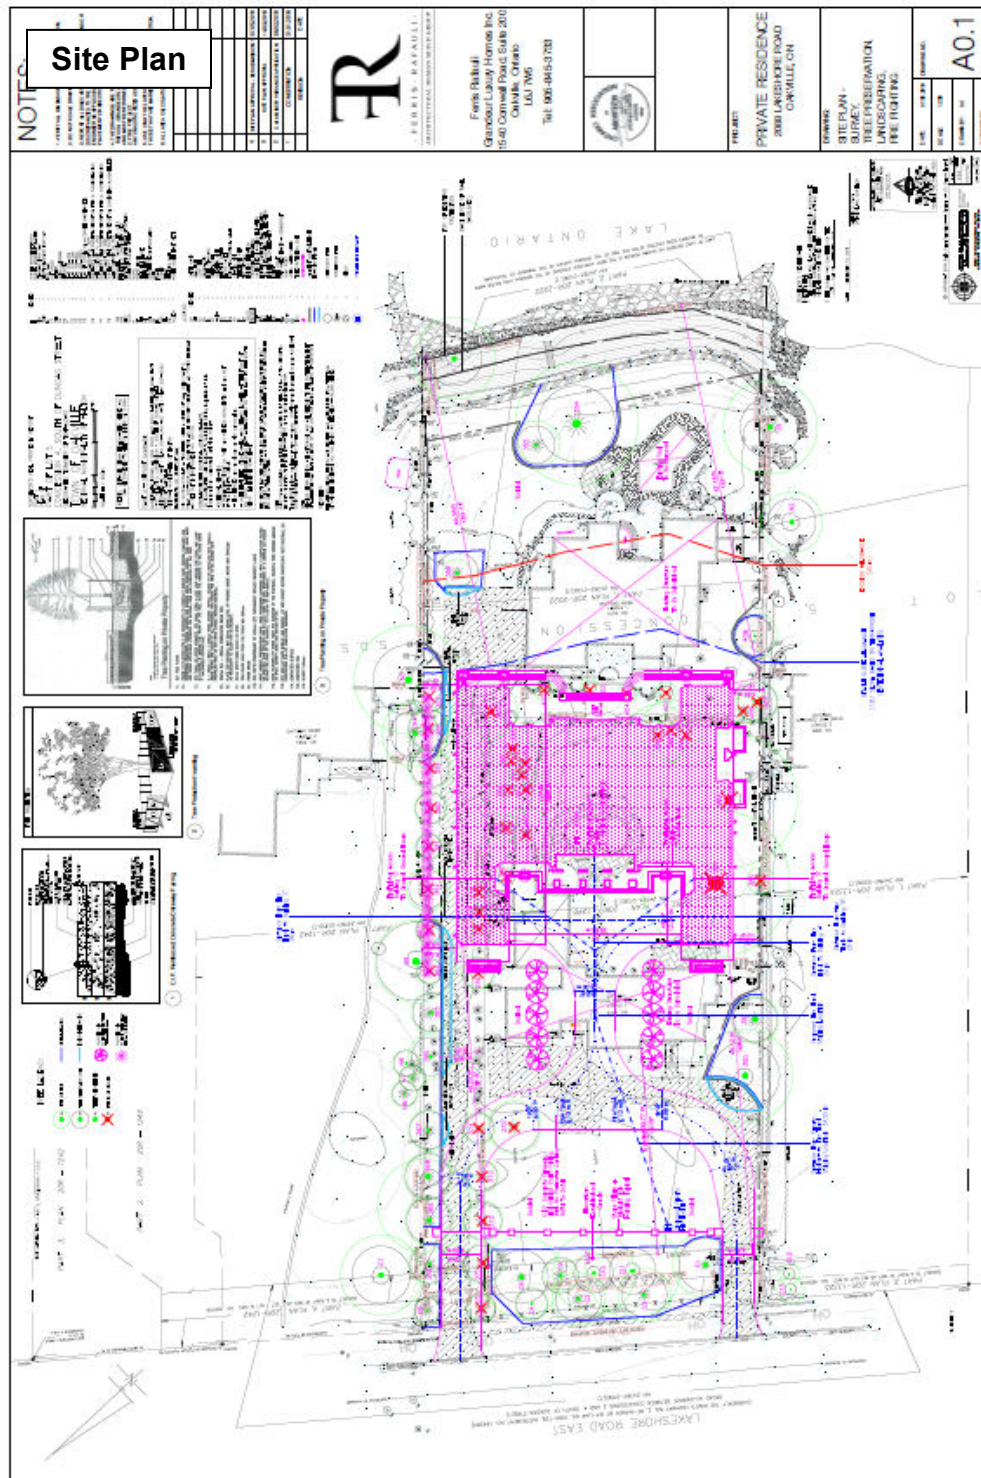


Landscape Plan

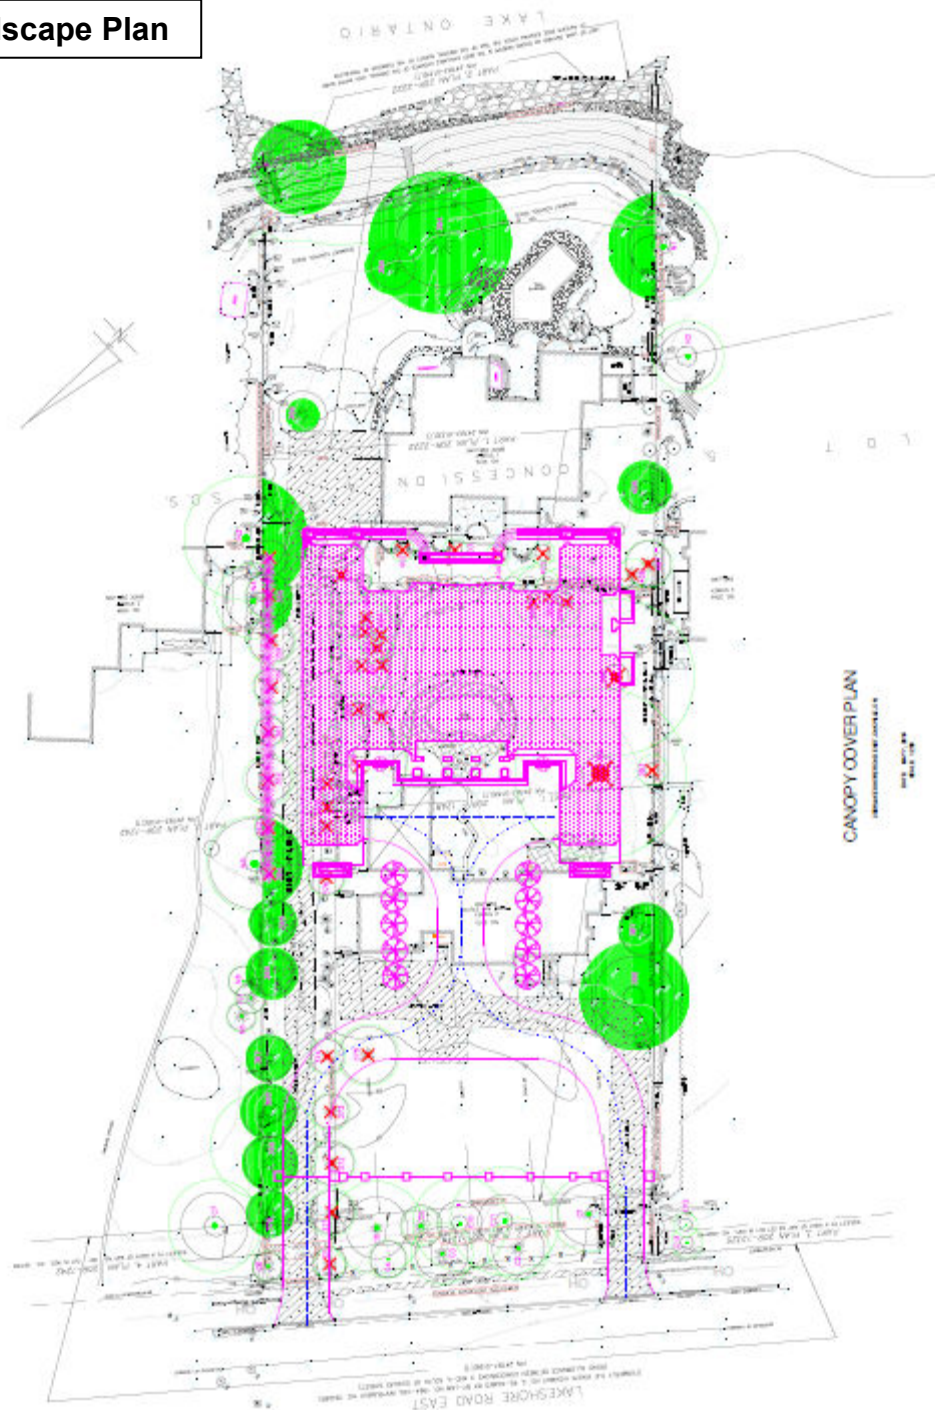

Building Elevations – Front and Rear

Front Elevation

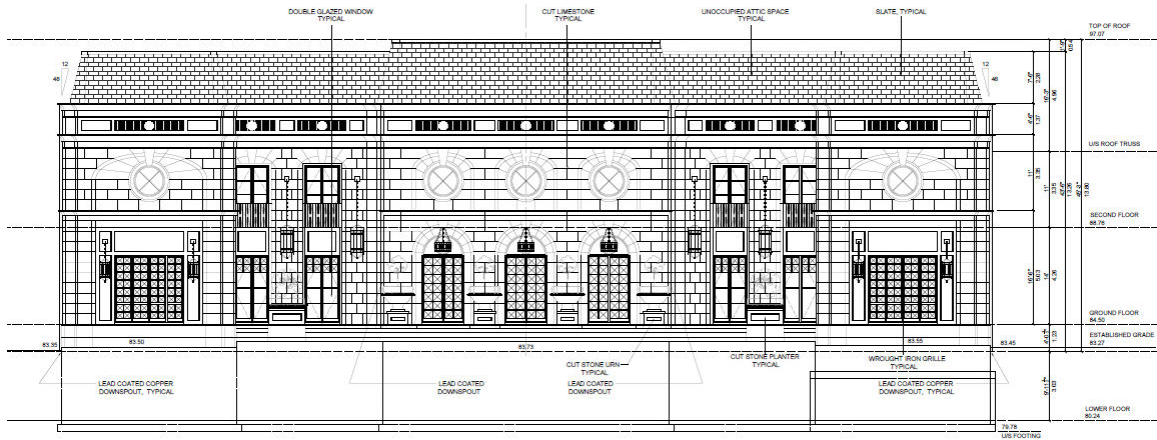

NORTH ELEVATION - FRONT FROM LAKESHORE ROAD

Rear Elevation



SOUTH ELEVATION - REAR FROM LAKE ONTARIO

Architectural elevation drawing of the rear of a building. The drawing shows a stone wall with several arched windows and a gabled roof. The roof is labeled with various materials and types: UNOCCUPIED ATTIC SPACE TYPICAL, DRYLIGHT, CUT LIMESTONE TYPICAL, UNOCCUPIED ATTIC SPACE TYPICAL, SLATE TYPICAL, DOUBLE GLAZED WINDOW TYPICAL, and UNOCCUPIED ATTIC SPACE TYPICAL. The drawing also includes labels for floor levels: TOP OF ROOF #97.07, US ROOF TRUSSES, SECOND FLOOR #92.76, GROUND FLOOR #84.92, ESTABLISHED GRADE #92.27, and LOWER FLOOR #82.04. The drawing is a technical drawing with dimensions and labels.