


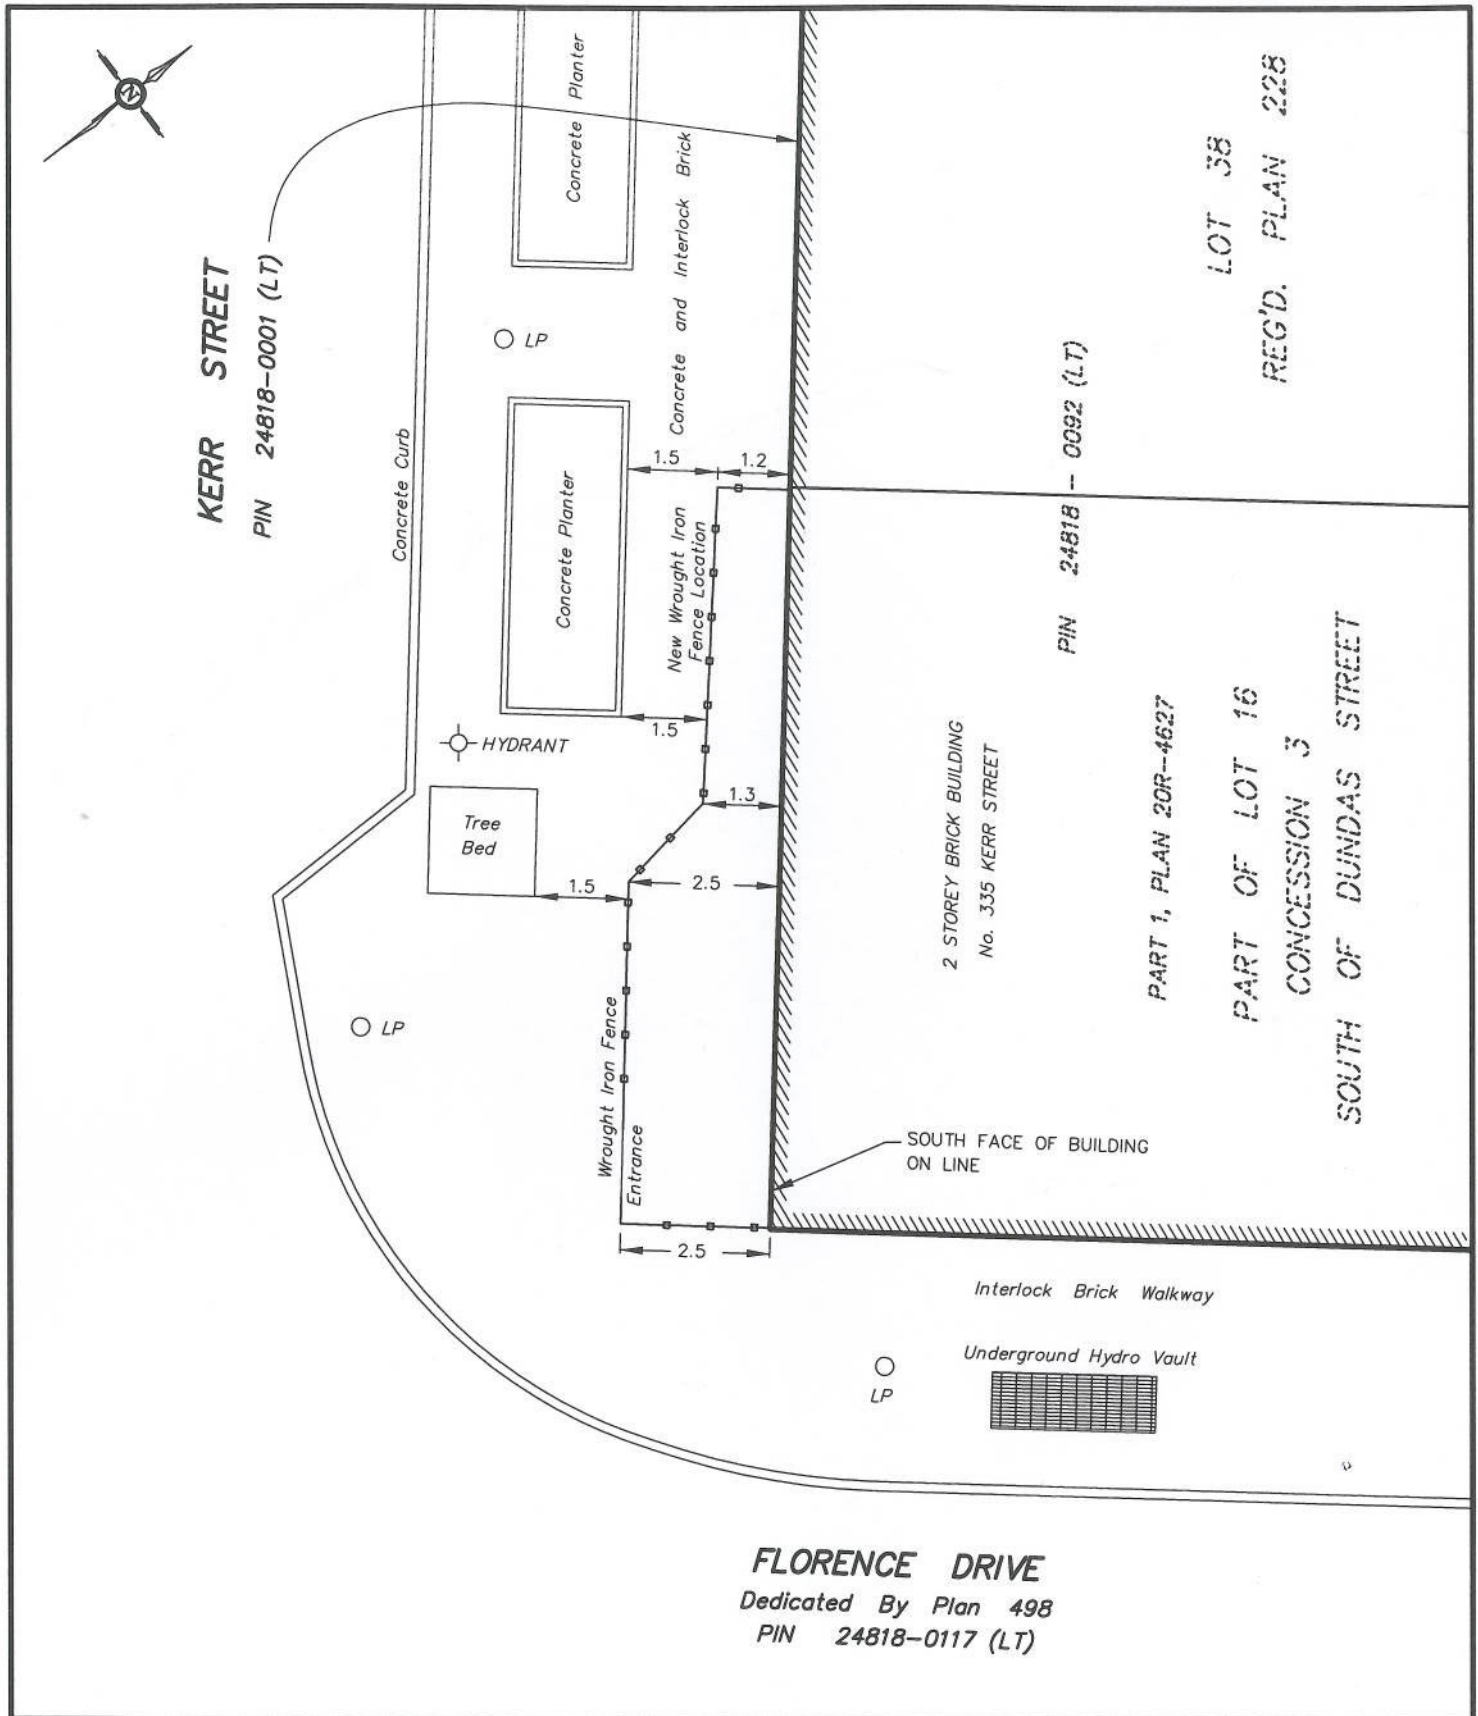

Engineering and Construction
1225 Trafalgar Road
Oakville, Ontario L6H 0H3
Tel. 905-845-6601
www.oakville.ca

Sketch Showing Patio Encroachment at Gingerman Social Eatery Street - 335 Kerr Street

Scale 1:125
0 1 2 3 4 5 metres