


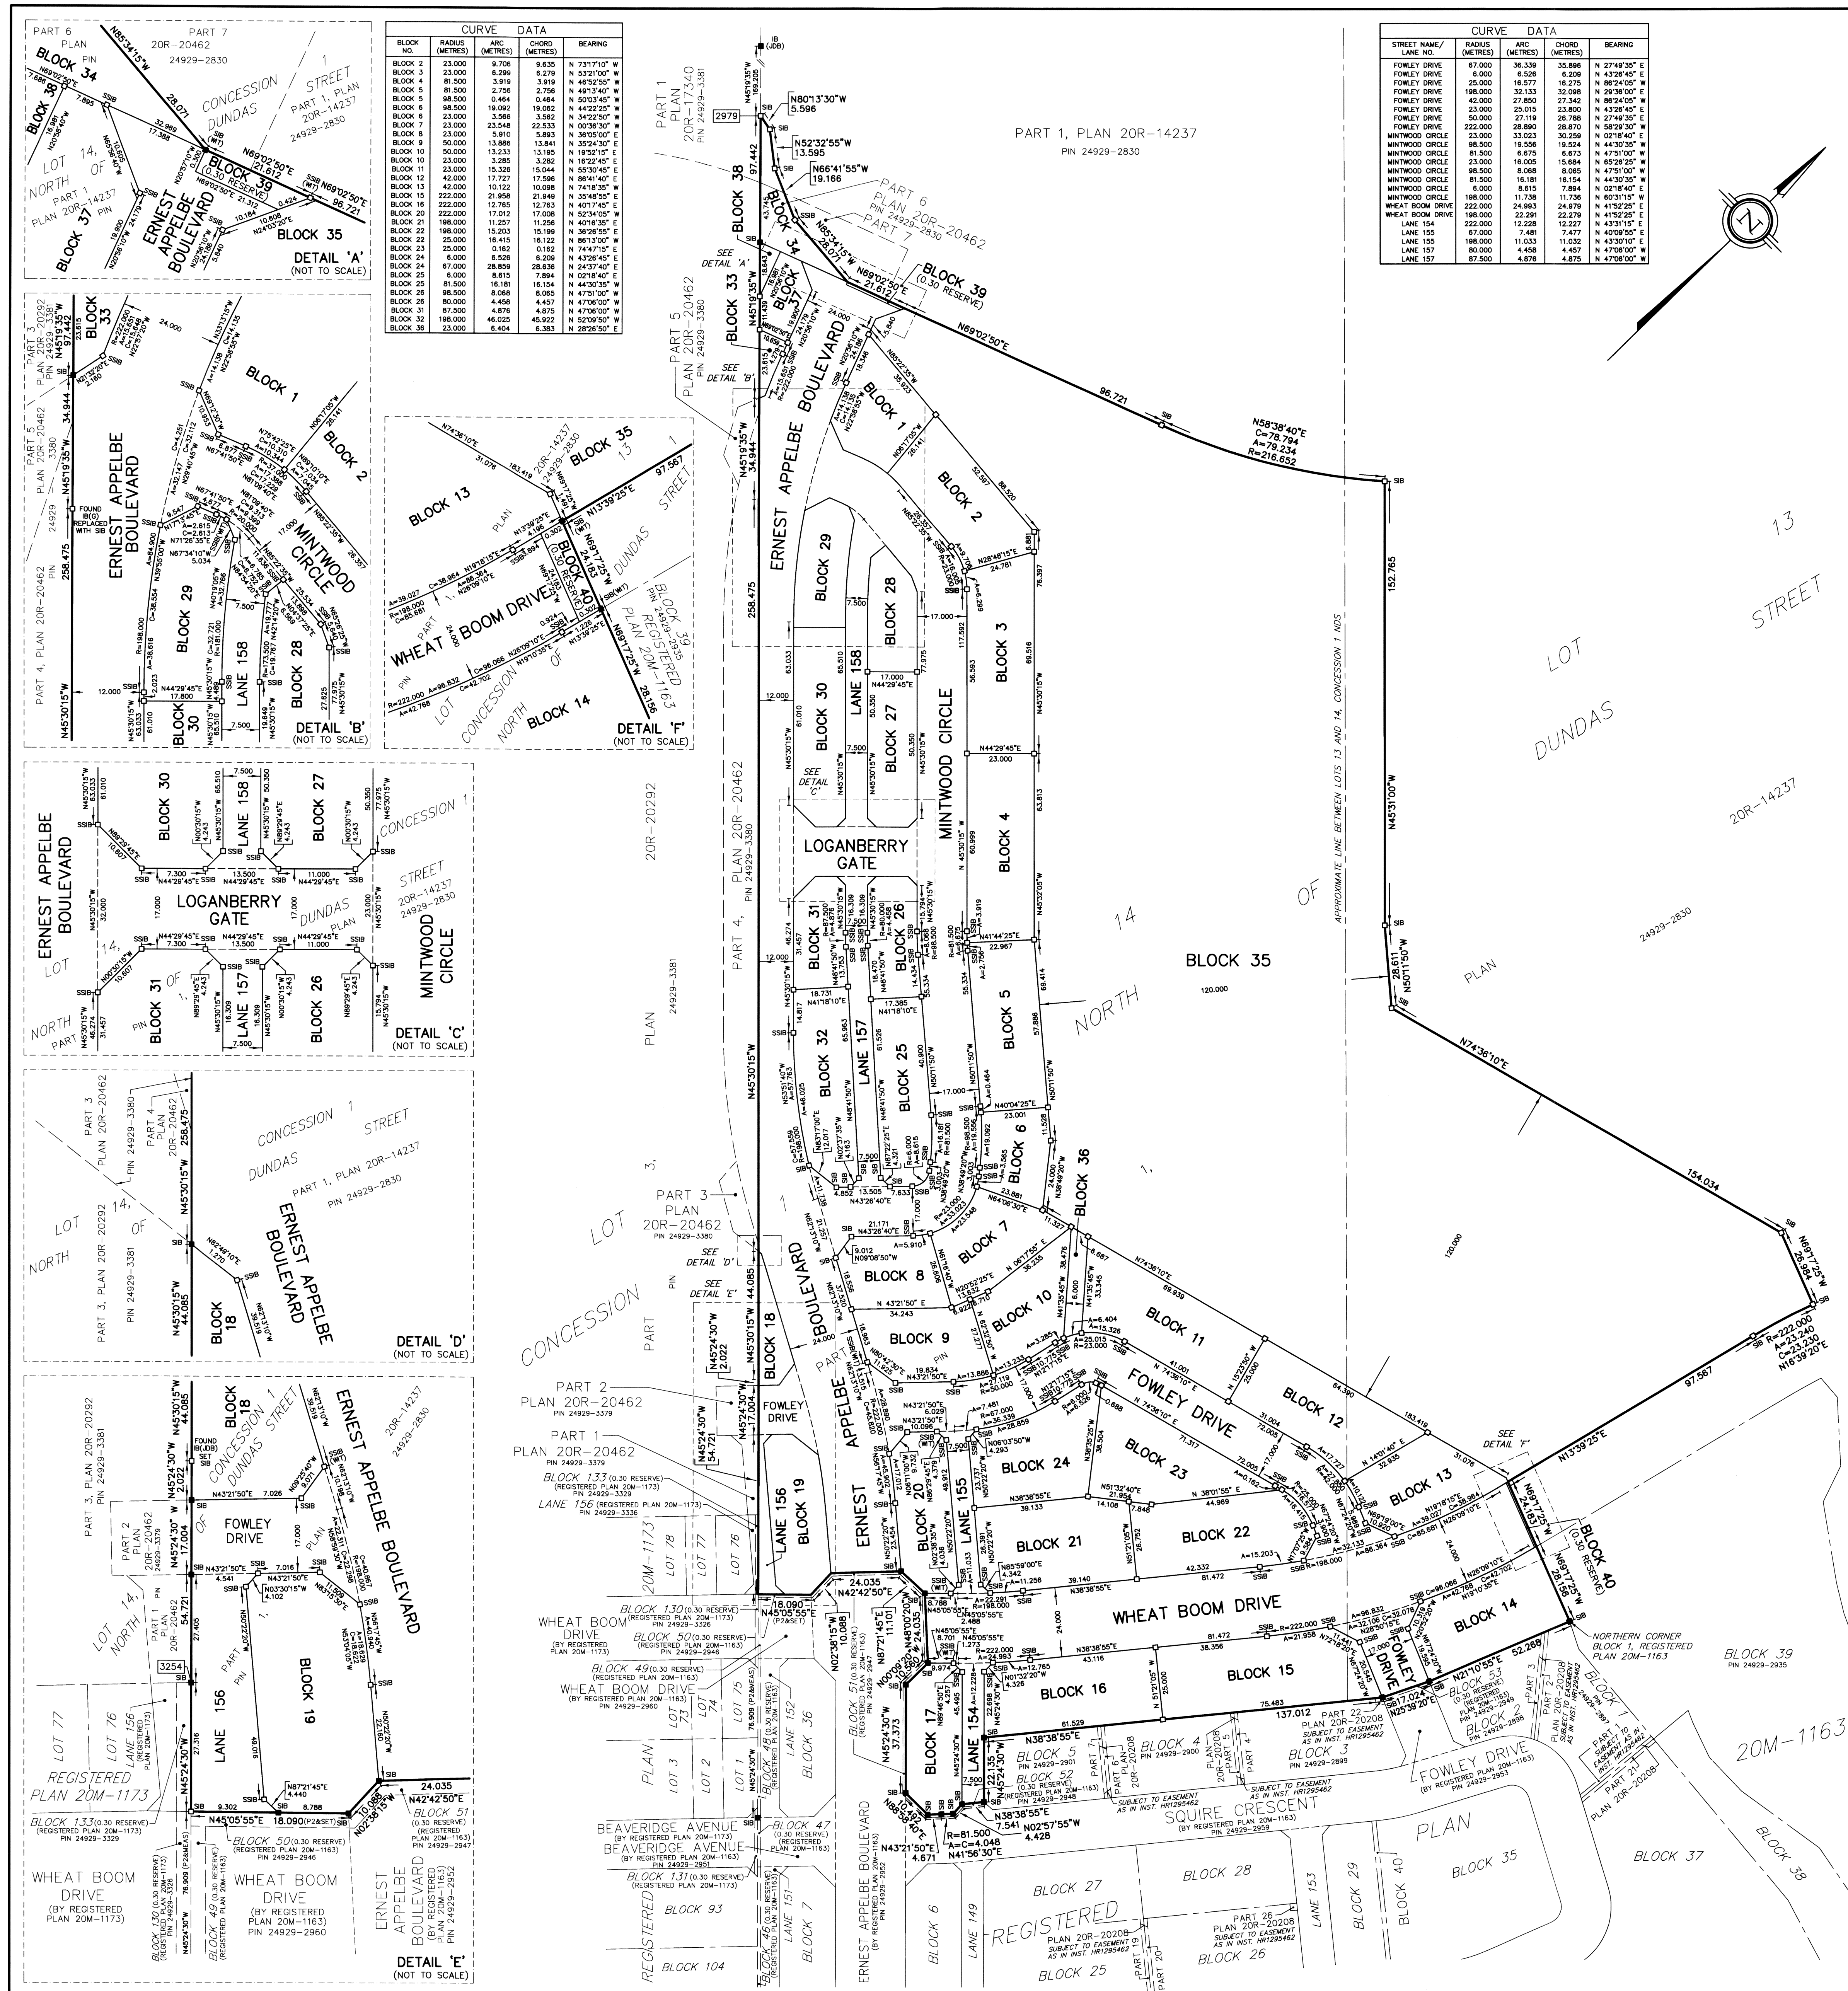

PLAN 20M- 1175

I CERTIFY THAT THIS PLAN IS REGISTERED IN THE LAND REGISTRY OFFICE FOR THE LAND TITLES DIVISION OF HALTON (No. 20) AT 11:30 O'CLOCK ON THE 11 DAY OF August, 2016 AND ENTERED IN THE PARCEL REGISTER FOR PROPERTY IDENTIFIERS 24929-2830 AND THE REQUIRED CONSENTS ARE REGISTERED AS PLAN DOCUMENT NO. 11322535
 "Cheryl Stenhouse"
 REPRESENTATIVE FOR THE LAND REGISTRAR

THIS PLAN COMPRISES PART OF PIN 24929-2830.

PLAN OF SUBDIVISION OF
 PART OF LOTS 13 AND 14
 CONCESSION 1
 NORTH OF DUNDAS STREET
 (GEOGRAPHIC TOWNSHIP OF TRAFALGAR)
 TOWN OF OAKVILLE
 REGIONAL MUNICIPALITY OF HALTON

SCALE 1 : 1000
 20 0 20 40 60 METRES

HOLDING JONES VANDERVEEN INC.
 ONTARIO LAND SURVEYORS

NOTES

■	DENOTES	SURVEY MONUMENT FOUND
□	DENOTES	STANDARD IRON BAR SET
○	DENOTES	STANDARD IRON BAR
○	DENOTES	SHORT STANDARD IRON BAR
○	DENOTES	IRON BAR
○	DENOTES	CUT CROSS
○	DENOTES	WITNESS
○	DENOTES	OBSERVED REFERENCE POINT
○	DENOTES	SPECIFIED CONTROL POINT
○	DENOTES	SPEIGHT, VAN NOSTRAND & GIBSON LIMITED, O.L.S.
○	DENOTES	J. D. BARNES LIMITED, O.L.S.
○	DENOTES	HOLDING JONES VANDERVEEN INC., O.L.S.
○	DENOTES	MINISTRY OF TRANSPORTATION OF ONTARIO
○	DENOTES	ORIGIN UNKNOWN
○	DENOTES	RADY-PENTEX & EDWARD SURVEYING LTD., O.L.S.
○	DENOTES	NORTH OF DUNDAS STREET
○	DENOTES	SOUTH OF DUNDAS STREET
○	DENOTES	PLAN 20M-14237
○	DENOTES	REGISTERED PLAN 20M-1163

ALL SURVEY MONUMENTS FOUND ARE MARKED (HJV) UNLESS OTHERWISE NOTED.

BEARINGS AND CO-ORDINATE VALUES

BEARINGS AND CO-ORDINATES ARE GRID AND ARE DERIVED FROM SPECIFIED CONTROL POINTS No. 00119633607 AND No. 04519910057 AND ARE REFERRED TO THE 6° UNIVERSAL TRANSVERSE MERCATOR GRID PROJECTION, ZONE 17, CENTRAL MERIDIAN 81°00' WEST LONGITUDE, NAD83 (ORIGINAL).