


Appendix “B”: Concept Plans

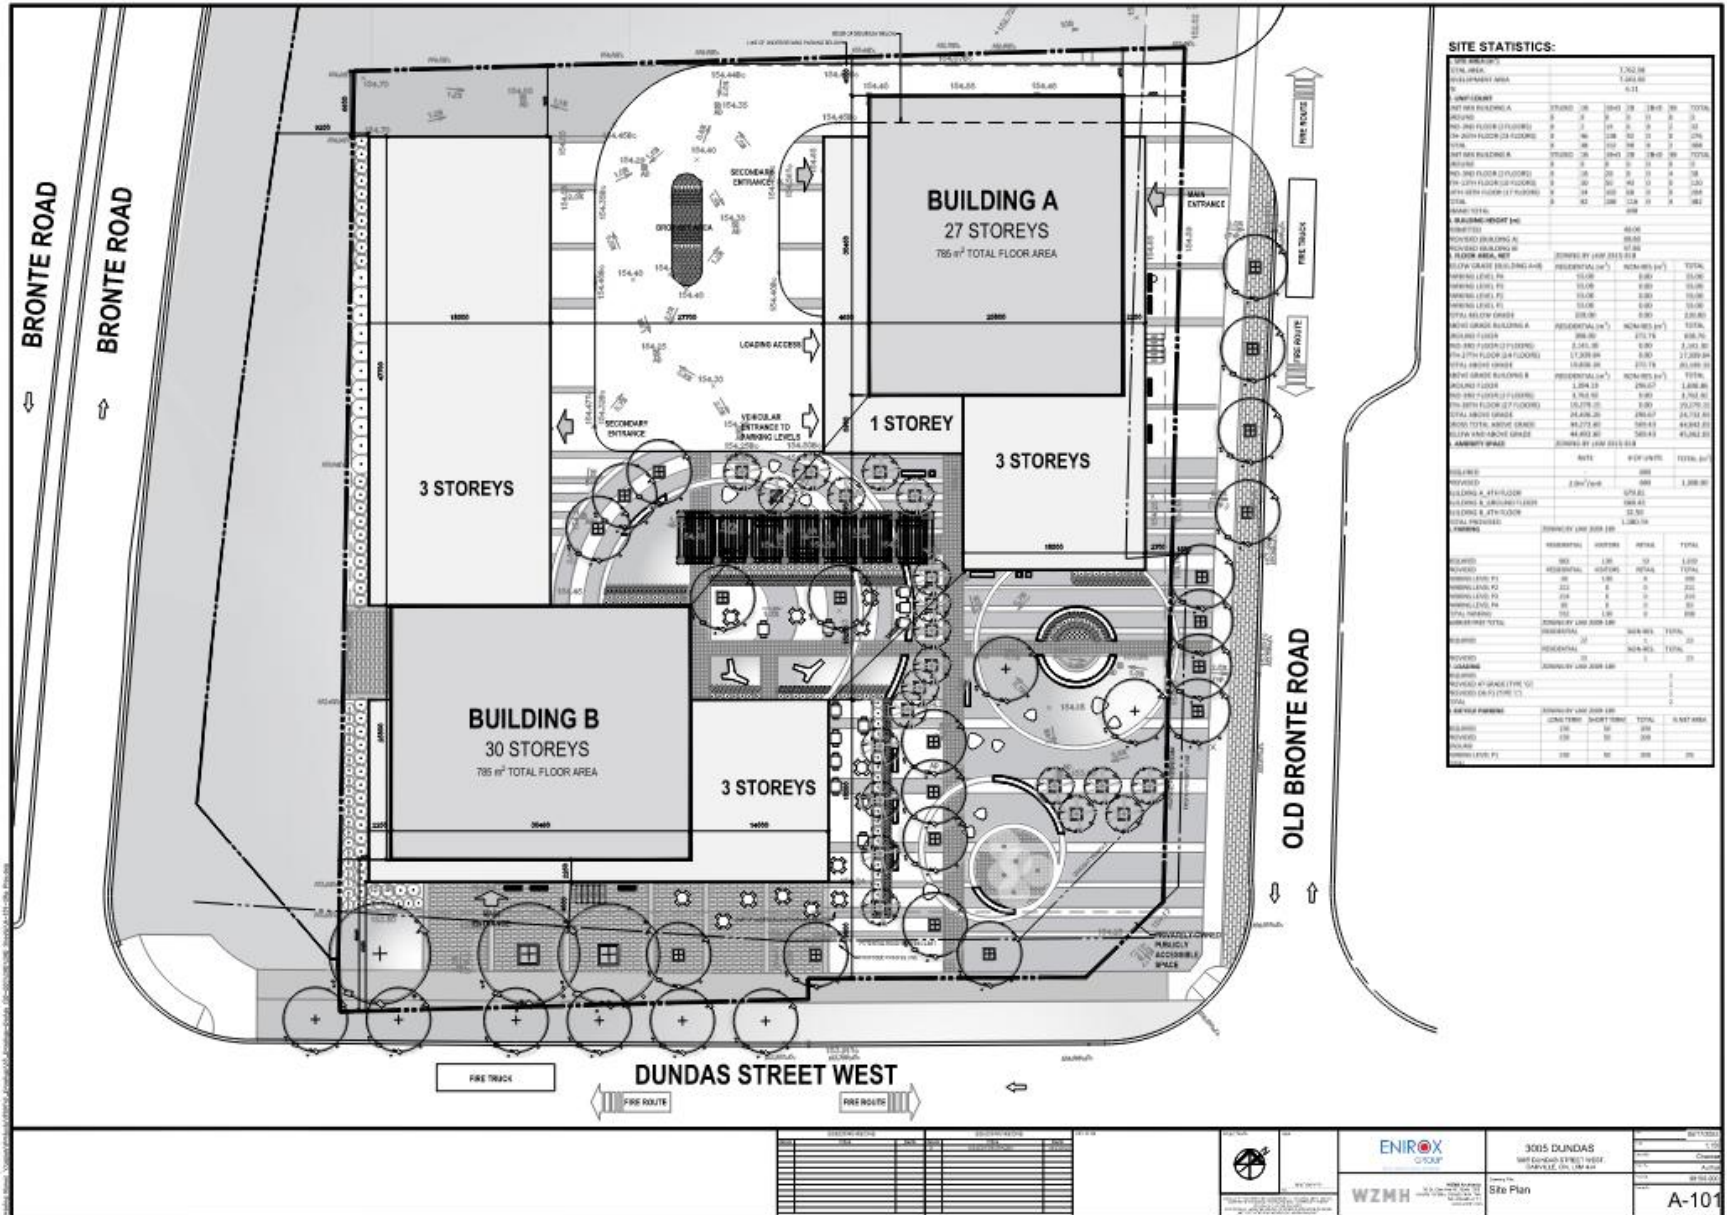

Appendix "B": Concept Plans

