


APPENDIX 'A'

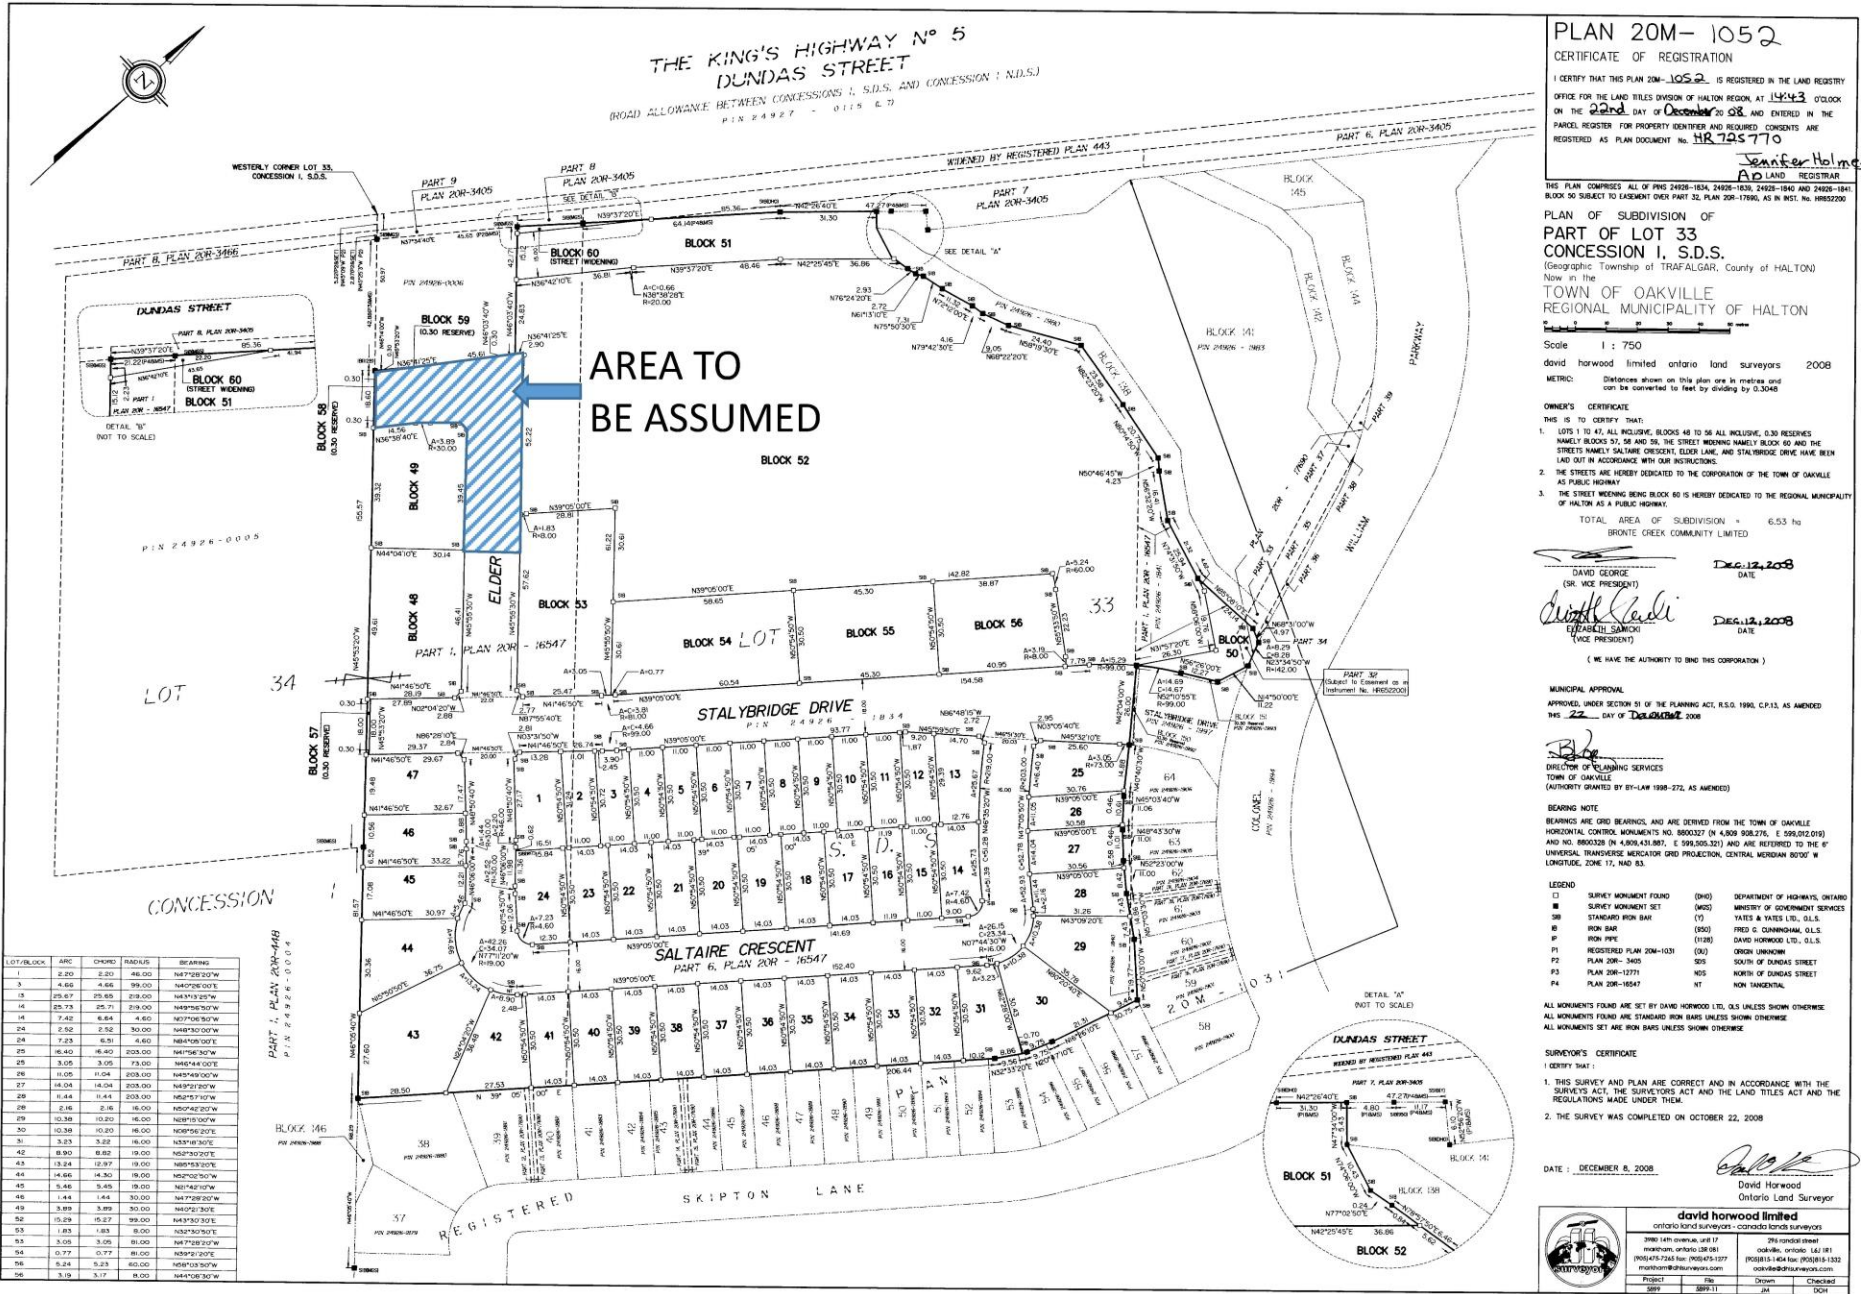

PLAN 20M-1052
CERTIFICATE OF REGISTRATION

I CERTIFY THAT THIS PLAN 20M-1052 IS REGISTERED IN THE LAND REGISTRY OFFICE FOR THE LAND TITLES DIVISION OF HALTOW REGION, AT 14413 O'ROCK ON THE 22nd DAY OF DECEMBER 2008 AND ENTERED IN THE PARCEL REGISTER FOR PROPERTY IDENTIFIER AND REQUIRED CONSENTS ARE REGISTERED AS PLAN DOCUMENT NO. HR 725 770

Jennifer Holm
AP LAND REGISTRAR


**PART OF SUBDIVISION OF
PART OF LOT 33
CONCESSION 1, S.D.S.**
(Geographic: Township of TRAFALGAR, County of HALTON)
Now in the
TOWN OF OAKVILLE
REGIONAL MUNICIPALITY OF HALTON

Scale 1 : 750

David Horwood limited ontario land surveyors 2008

METRIC: Distances shown on this plan are in metres and can be converted to feet by dividing by 0.3048

OWNER'S CERTIFICATE
THIS IS TO CERTIFY THAT:
1. LOTS 1 TO 47, ALL INCLUSIVE, BLOCKS 48 TO 56 ALL INCLUSIVE, 0.30 RESERVES NAMELY BLOCKS 57, 58 AND 59, THE STREET MEANING NAMELY BLOCK 60 AND THE STREETS NAMELY SALTARE CRESCENT, ELDER LANE, AND STALBRIDGE DRIVE HAVE BEEN Laid OUT IN ACCORDANCE WITH OUR INSTRUCTIONS.
2. THE STREETS ARE HEREBY DEDICATED TO THE CORPORATION OF THE TOWN OF OAKVILLE AS PUBLIC HIGHWAY.
3. THE STREET MEANING BEING BLOCK 60 IS HEREBY DEDICATED TO THE REGIONAL MUNICIPALITY OF HALTON AS A PUBLIC HIGHWAY.

TOTAL AREA OF SUBDIVISION - 6.53 ha
BRONTE CREEK COMMUNITY LIMITED

David George (SR. VICE PRESIDENT) DATE: DEC 12, 2008
Michael Samson (VICE PRESIDENT) DATE: DEC 12, 2008

(I HAVE THE AUTHORITY TO BIND THIS CORPORATION)

MUNICIPAL APPROVAL
APPROVED UNDER SECTION 51 OF THE PLANNING ACT, R.S.O. 1990, C.P.13, AS AMENDED THIS 22nd DAY OF DECEMBER 2008

Rob
DIRECTOR OF PLANNING SERVICES
TOWN OF OAKVILLE
(AUTHORITY GRANTED BY BY-LAW 1998-272, AS AMENDED)

BEARING NOTE

LEGEND


ALL MONUMENTS FOUND ARE SET BY DAVID HORWOOD LTD. O.L.S. UNLESS SHOWN OTHERWISE.
ALL MONUMENTS FOUND ARE STANDARD IRON BARS UNLESS SHOWN OTHERWISE.
ALL MONUMENTS SET ARE IRON BARS UNLESS SHOWN OTHERWISE.

SURVEYOR'S CERTIFICATE
I CERTIFY THAT:
1. THIS SURVEY AND PLAN ARE CORRECT AND IN ACCORDANCE WITH THE SURVEY ACT, THE SURVEYORS ACT AND THE LAND TITLES ACT AND THE REGULATIONS MADE UNDER THEM.
2. THE SURVEY WAS COMPLETED ON OCTOBER 22, 2008

DATE: DECEMBER 8, 2008
David Horwood
David Horwood
Ontario Land Surveyor

DAVID HORWOOD LIMITED


LEGAL PLAN