


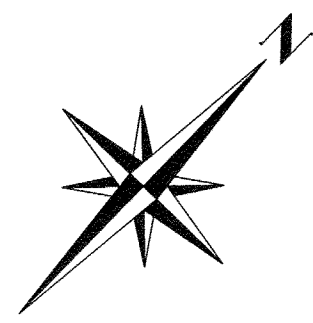

TEMPORARY BENCHMARK
(IN FRONT OF DWELLING No. 1227)
ELEVATION=84.18
MH

CLEAVER

(BY
PIN

REGISTERED

PLAN

805)

DRIVE

CLEAVER DRIVE

(BY REGISTERED PLAN 1165)
0061(LT)

LOT 5, REGISTERED PLAN 805

LOT 21

REGISTERED PLAN 1165

1' RESERVE BY
REGISTERED PLAN 805

SIB
(OU)

20.09 MEAS

20.12 PL1

30' W MEAS

IB(OU)

66.89

MH

66.73

66.80

66.68

66.57

66.51

66.46

150

FRONT ELEVATION



huis design studio
CUSTOM HOME DESIGN

HUIS DESIGN STUDIO LTD.
CUSTOM HOME DESIGN
1A CONESTOGA DRIVE 401 | BRAMPTON, ON L6Z 4N6
T: 1.833.456.8847 (HUIS) | E: INFO@HUISDESIGNS.CA
HUISDESIGNS.CA

GENERAL NOTES

DRAWINGS ARE TO BE READ NOT SCALED. DO NOT
BEGIN CONSTRUCTION UNTIL DESIGNER OR PROJECT
MANAGER HAS BEEN NOTIFIED. UPON COMPLETION OF
ANY STAGE OF CONSTRUCTION, THE DESIGNER OR
PROJECT MANAGER SHALL BE NOTIFIED TO ENSURE
PROPER INSPECTION. ALL DESIGN AND CONSTRUCTION
DOCUMENTATION ARE FINAL, UNLESS REVISED BY THE
DESIGNER. IF ANY DISCREPANCIES ARE DISCOVERED
HERE WITHIN, THE DESIGNER SHALL BE NOTIFIED. THE
DRAWINGS AND DOCUMENTS PROVIDED HERE WITHIN
ARE THE EXCLUSIVE PROPERTY OF HUIS DESIGN
STUDIO. REPRODUCTION OF THE DOCUMENTS
PROVIDED IS PROHIBITED WITHOUT THE CONSENT OF
THE DESIGNER.

QUALIFICATION INFORMATION

THE UNDERSIGNED HAS REVIEWED AND TAKES
RESPONSIBILITY FOR THIS DESIGN, AS WELL AS HAVING
THE QUALIFICATION AND REQUIREMENTS MANDATED
BY THE ONTARIO BUILDING CODE TO BE A DESIGNER.

FIRM NAME B.C.I.N.

REGISTRATION INFORMATION

REQUIRED (UNLESS THE DESIGN IS EXEMPT UNDER DIV.
C-3.2.2 OF THE ONTARIO BUILDING CODE)

FIRM NAME B.C.I.N.

REVISION LIST

1	REVISED AS PER CLIENT	08.25.2023
2	REVISED AS PER CLIENT	09.12.2023
3	REVISED AS PER COA STAFF REPORT	03.10.2024
4		MM.DD.YYYY
5		MM.DD.YYYY

ISSUE LIST

1	ISSUED FOR CLIENT REVIEW	08.25.2023
2	ISSUED FOR CLIENT REVIEW	09.25.2023
3	ISSUED FOR MINOR VARIANCE	01.09.2024
4		MM.DD.YYYY
5		MM.DD.YYYY

DRAWING TITLE: ARCHITECTURAL ELEVATIONS

DRAWN BY: S.E. **CHECKED BY:** K.V.A.

PROJECT ADDRESS: 1260 CLEAVER DRIVE

PROJECT NO. 2023-051 **SCALE:** 1/8"

SHEET NO. **A201**

150
REAR ELEVATION



huis design studio

CUSTOM HOME DESIGN

HUIS DESIGN STUDIO LTD.

CUSTOM HOME DESIGN

1A CONESTOGA DRIVE #101 (B1) BRAMPTON, ON L6Z 4N5

T: 1.888.498.4847 (HUIS) | E: INFO@HUISDESIGNS.CA

HUISDESIGNS.CA

GENERAL NOTES

DRAWINGS ARE TO BE READ NOT SCALED. DO NOT BEGIN CONSTRUCTION UNTIL DESIGNER OR PROJECT MANAGER HAS BEEN NOTIFIED. UPON COMPLETION OF ANY STAGE OF CONSTRUCTION, THE DESIGNER OR PROJECT MANAGER SHALL BE NOTIFIED TO ENSURE PROPER INSPECTION. ALL DESIGN AND CONSTRUCTION DOCUMENTATION ARE FINAL, UNLESS REVISED BY THE DESIGNER. IF ANY DISCREPANCIES ARE DISCOVERED HERE WITHIN, THE DESIGNER SHALL BE NOTIFIED. THE DRAWINGS AND DOCUMENTS PROVIDED HERE WITHIN ARE THE EXCLUSIVE PROPERTY OF HUIS DESIGN STUDIO. REPRODUCTION OF THE DOCUMENTS PROVIDED IS PROHIBITED WITHOUT THE CONSENT OF THE DESIGNER.

QUALIFICATION INFORMATION

THE UNDERSIGNED HAS REVIEWED AND TAKES RESPONSIBILITY FOR THIS DESIGN, AS WELL AS HAVING THE QUALIFICATION AND REQUIREMENTS MANAGED BY THE ONTARIO BUILDING CODE TO BE A DESIGNER.

FIRM NAME

B.C.I.N.

REGISTRATION INFORMATION

REQUIRED UNLESS THE DESIGN IS EXEMPT UNDER DIV. C-3.4 OF THE ONTARIO BUILDING CODE

FIRM NAME

B.C.I.N.

REVISION LIST

1	REVISED AS PER CLIENT	08.25.2023
2	REVISED AS PER CLIENT	09.12.2023
3	REVISED AS PER COA STAFF REPORT	03.18.2024
4	-	MM.DD.YYYY
5	-	MM.DD.YYYY

ISSUE LIST

1	ISSUED FOR CLIENT REVIEW	08.25.2023
2	ISSUED FOR CLIENT REVIEW	09.25.2023
3	ISSUED FOR MINOR VARIANCE	01.18.2024
4	-	MM.DD.YYYY
5	-	MM.DD.YYYY

DRAWING TITLE: ARCHITECTURAL ELEVATIONS


DRAWN BY: S.E. **CHECKED BY:** K.V.K.

PROJECT ADDRESS: 1255 CLEAVER DRIVE

PROJECT NO.: 2023.051 **SCALE:** 1/8"

SHEET NO.: A203

LEFT ELEVATION

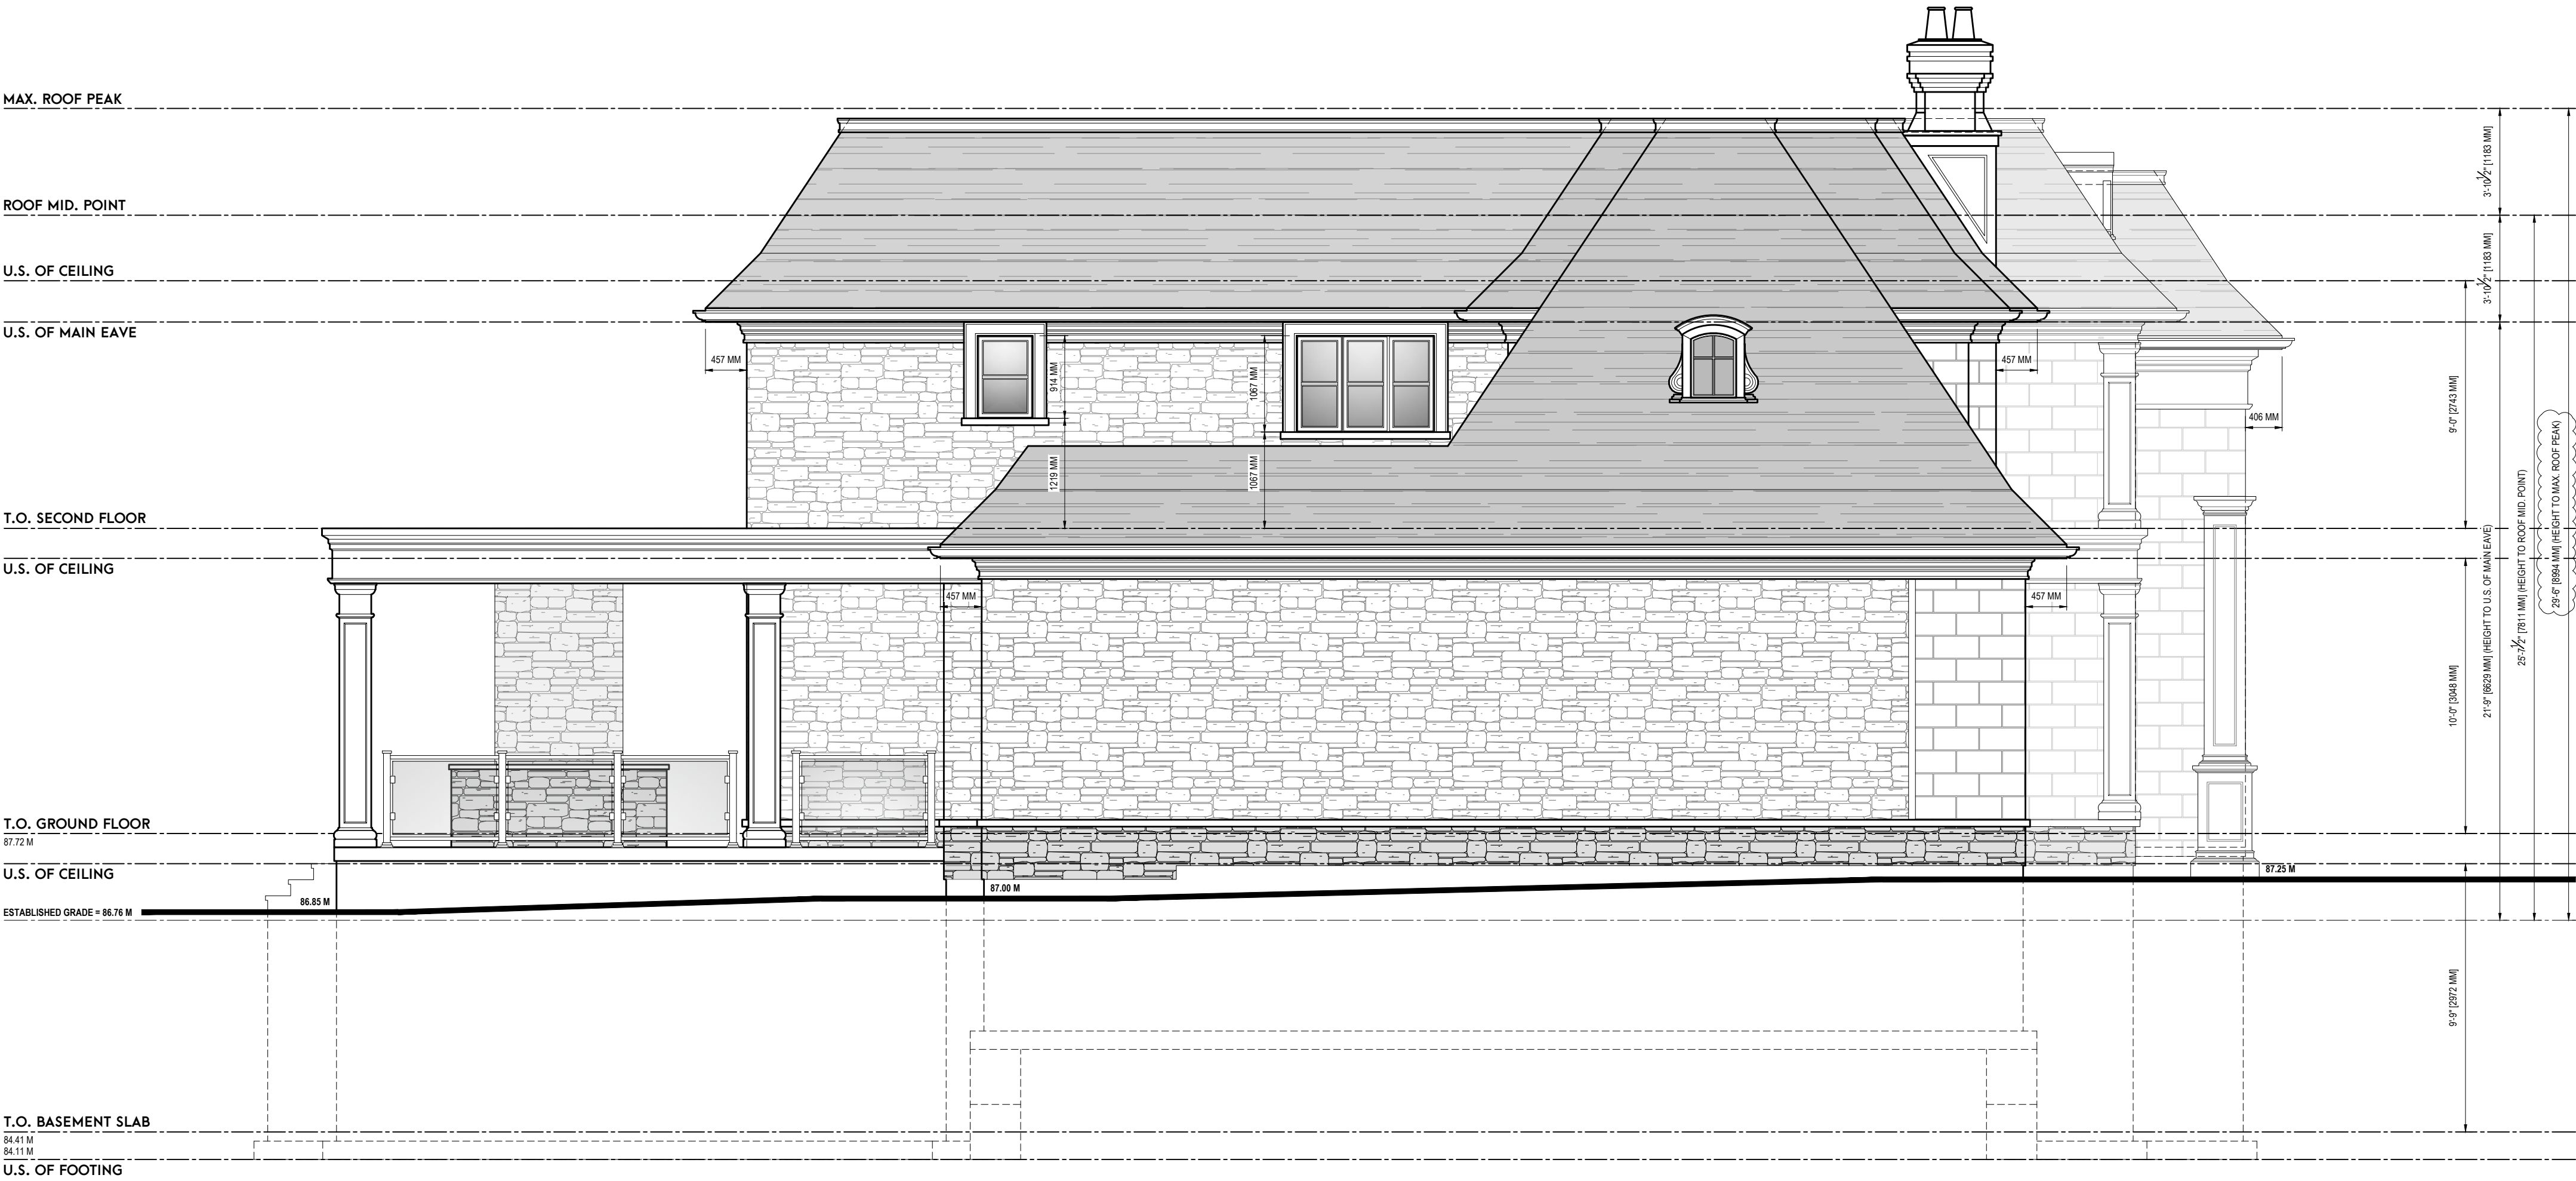

huis|design
studio

CUSTOM HOME DESIGN

HUIS DESIGN STUDIO LTD.
CUSTOM HOME DESIGN
1A CONESTOGA DRIVE #101 (BRAMPTON, ON) L6Z 4N5
T: 1.888.498.4847 (HUIS) | E: INFO@HUISDESIGNS.CA
HUISDESIGNS.CA

GENERAL NOTES

DRAWINGS ARE TO BE READ NOT SCALED. DO NOT BEGIN CONSTRUCTION UNTIL DESIGNER OR PROJECT MANAGER HAS BEEN NOTIFIED. UPON COMPLETION OF ANY STAGE OF CONSTRUCTION, THE DESIGNER OR PROJECT MANAGER SHALL BE NOTIFIED TO ENSURE PROPER INSPECTION. ALL DESIGN AND CONSTRUCTION DOCUMENTATION ARE FINAL, UNLESS REVISED BY THE DESIGNER. IF ANY DISCREPANCIES ARE DISCOVERED HERE WITHIN, THE DESIGNER SHALL BE NOTIFIED. THE DRAWINGS AND DOCUMENTS PROVIDED HERE WITHIN ARE THE EXCLUSIVE PROPERTY OF HUIS DESIGN STUDIO. REPRODUCTION OF THE DOCUMENTS PROVIDED IS PROHIBITED WITHOUT THE CONSENT OF THE DESIGNER.

QUALIFICATION INFORMATION

THE UNDERSIGNED HAS REVIEWED AND TAKES RESPONSIBILITY FOR THIS DESIGN, AS WELL AS HAVING THE QUALIFICATION AND REQUIREMENTS MANICATED BY THE ONTARIO BUILDING CODE TO BE A DESIGNER.

FIRM NAME

B.C.I.N.

REGISTRATION INFORMATION

REQUIRED UNLESS THE DESIGN IS EXEMPT UNDER DIV. C-3.2.4 OF THE ONTARIO BUILDING CODE

FIRM NAME

B.C.I.N.

REVISION LIST

1	REVISED AS PER CLIENT	08.25.2023
2	REVISED AS PER CLIENT	09.12.2023
3	REVISED AS PER COA STAFF REPORT	03.18.2024
4	-	MM.DD.YYYY
5	-	MM.DD.YYYY

ISSUE LIST

1	ISSUED FOR CLIENT REVIEW	08.25.2023
2	ISSUED FOR CLIENT REVIEW	09.25.2023
3	ISSUED FOR MINOR VARIANCE	01.18.2024
4	-	MM.DD.YYYY
5	-	MM.DD.YYYY

DRAWING TITLE:

ARCHITECTURAL ELEVATIONS

DRAWN BY:

S.E.

CHECKED BY:

K.V.K.

PROJECT ADDRESS:

1255 CLEAVER DRIVE

PROJECT NO.

2023.051

SHEET NO.

A202



1:50 RIGHT ELEVATION

