


HIXON STREET
(BY REG'D PLAN M-7)

PIN 24758-0002

BOTTOM OF CURB

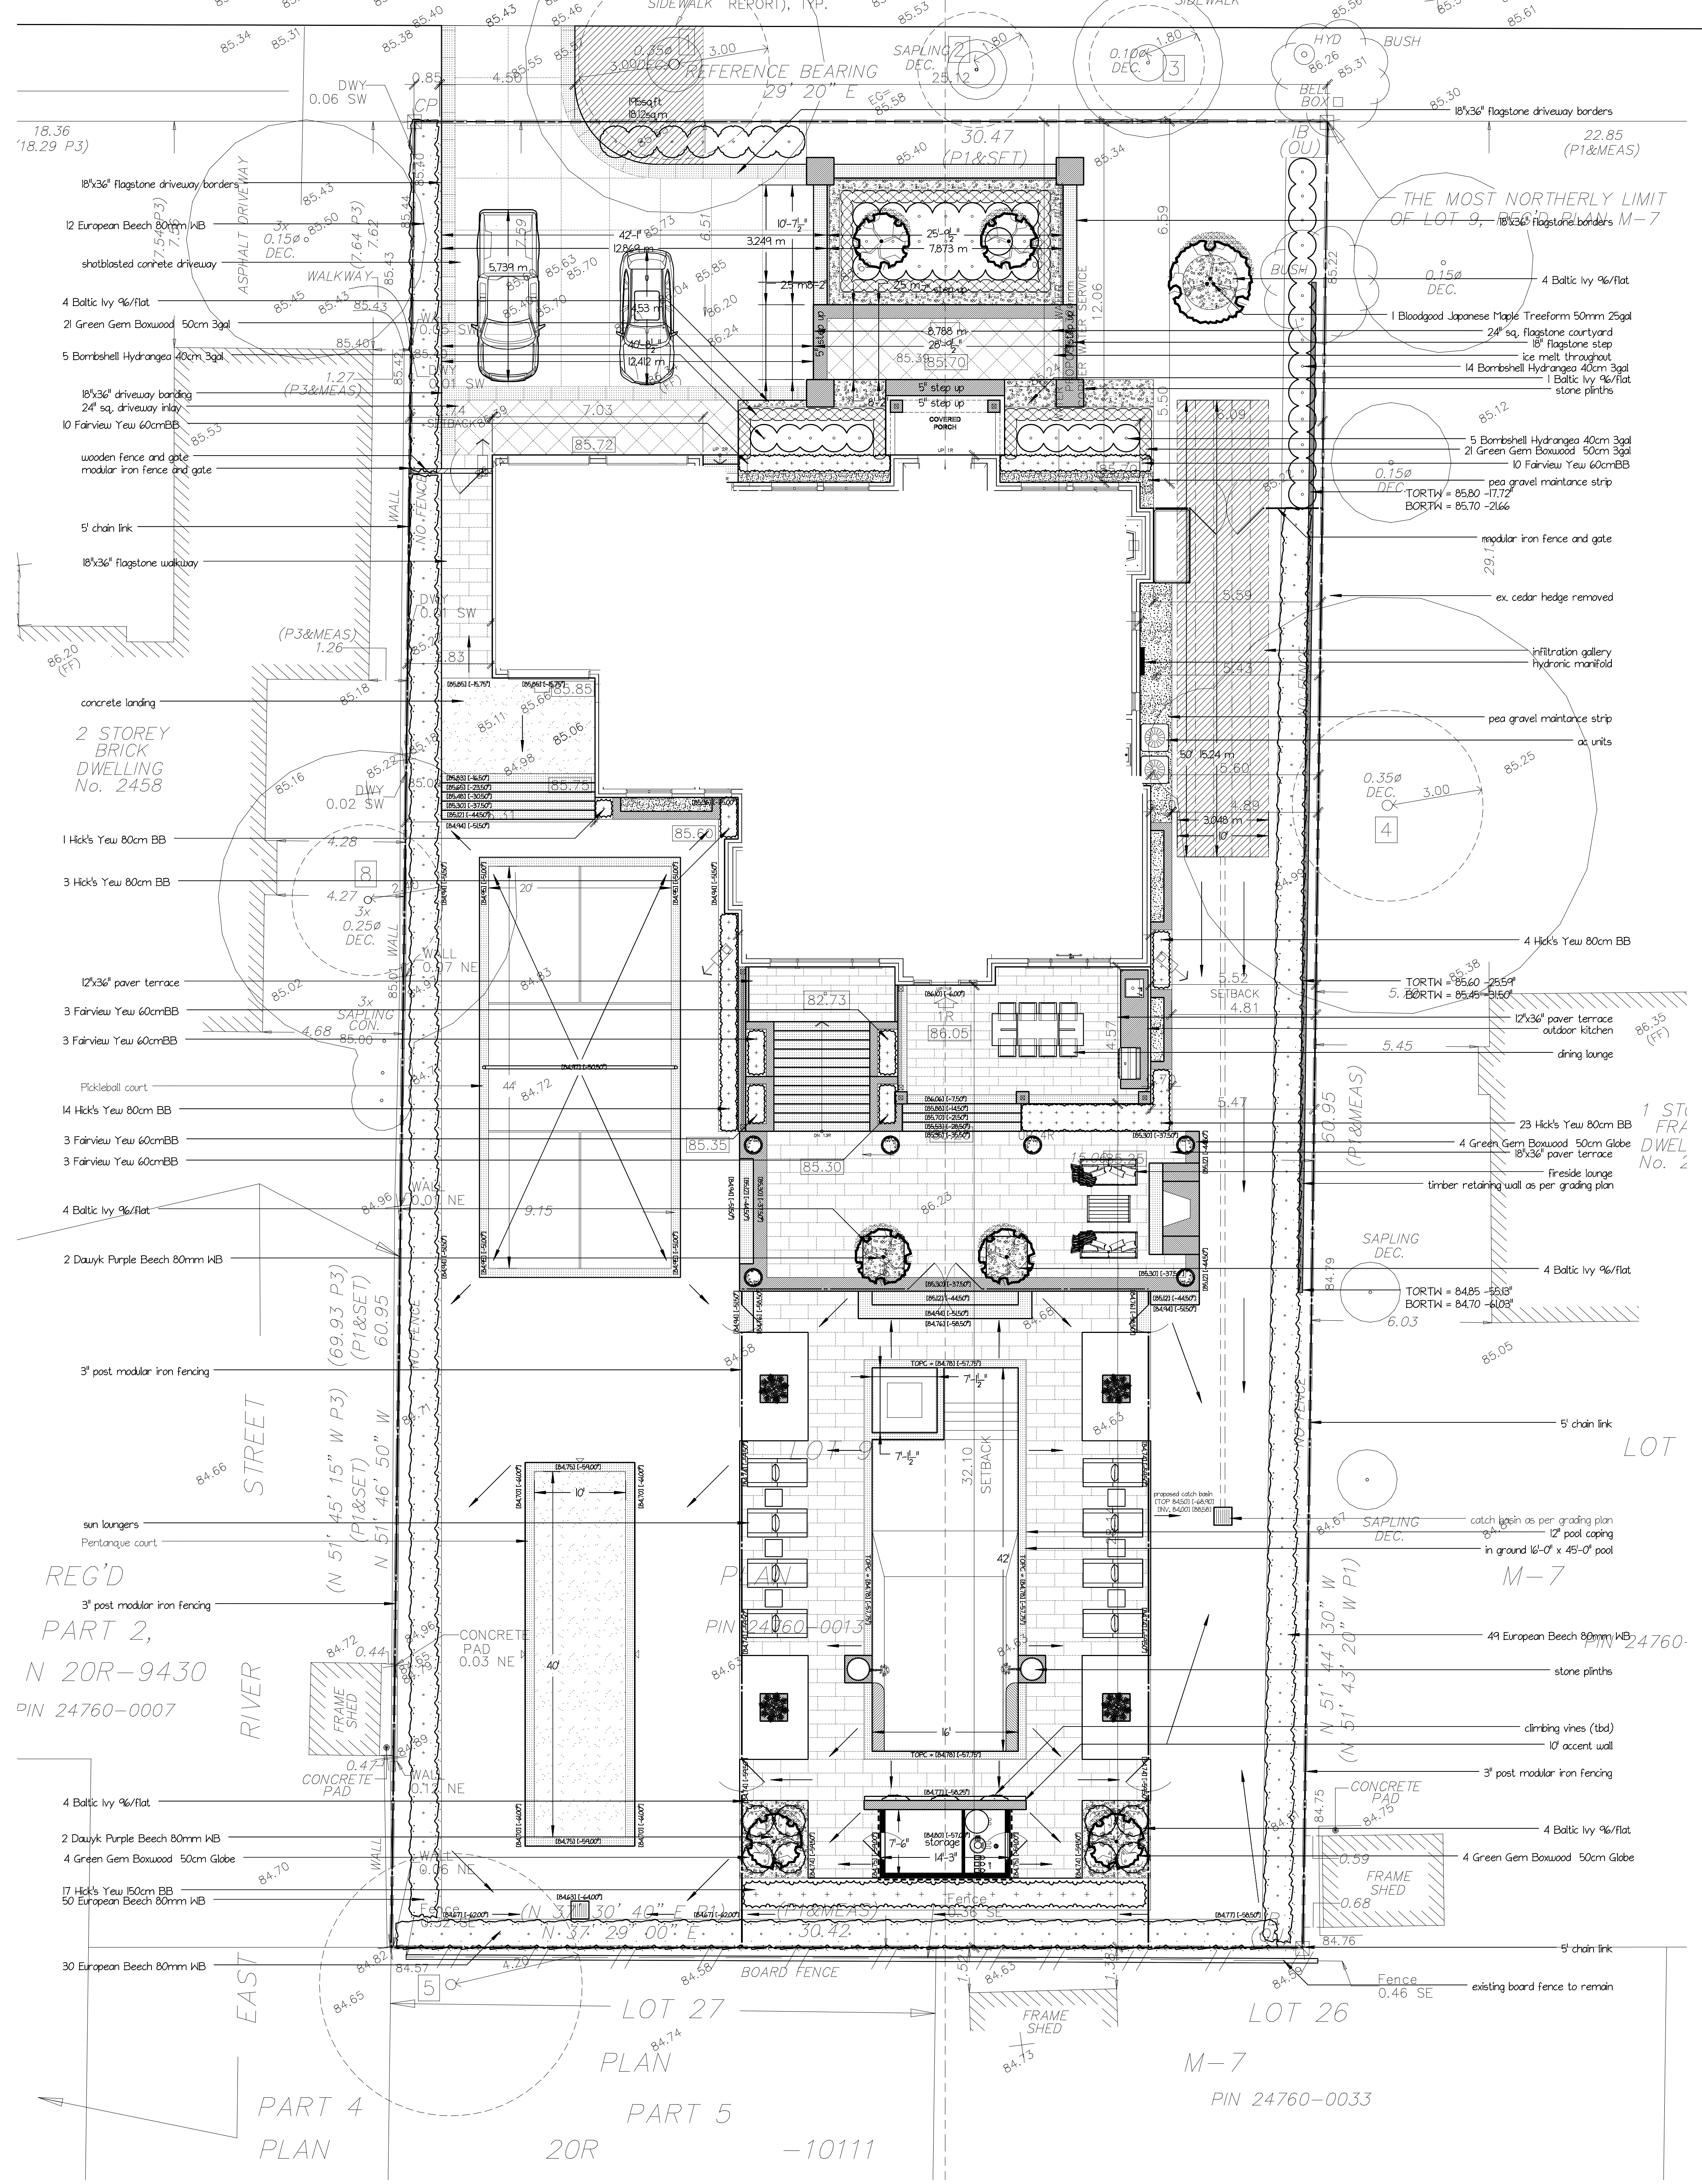

PROJECT:
DA SILVA RESIDENCE

2452 HIXON STREET
OAKVILLE, ONTARIO



www.intriguinglandscapes.com

NORTH



These drawings are the sole property of INTRIGUING LANDSCAPES INC. and may not be copied, traced, or duplicated in any manner without the expressed permission of INTRIGUING LANDSCAPES INC.

SCALE: 1" = 8' - 0"
DATE: APRIL 09, 2024
DRAWN BY: JVK
CHECKED BY: G.C.
DRAWING NO: #2022-04-07











intriguing
LANDSCAPES INC.
OAKVILLE

