


# Appendix B – Preliminary Development Concept

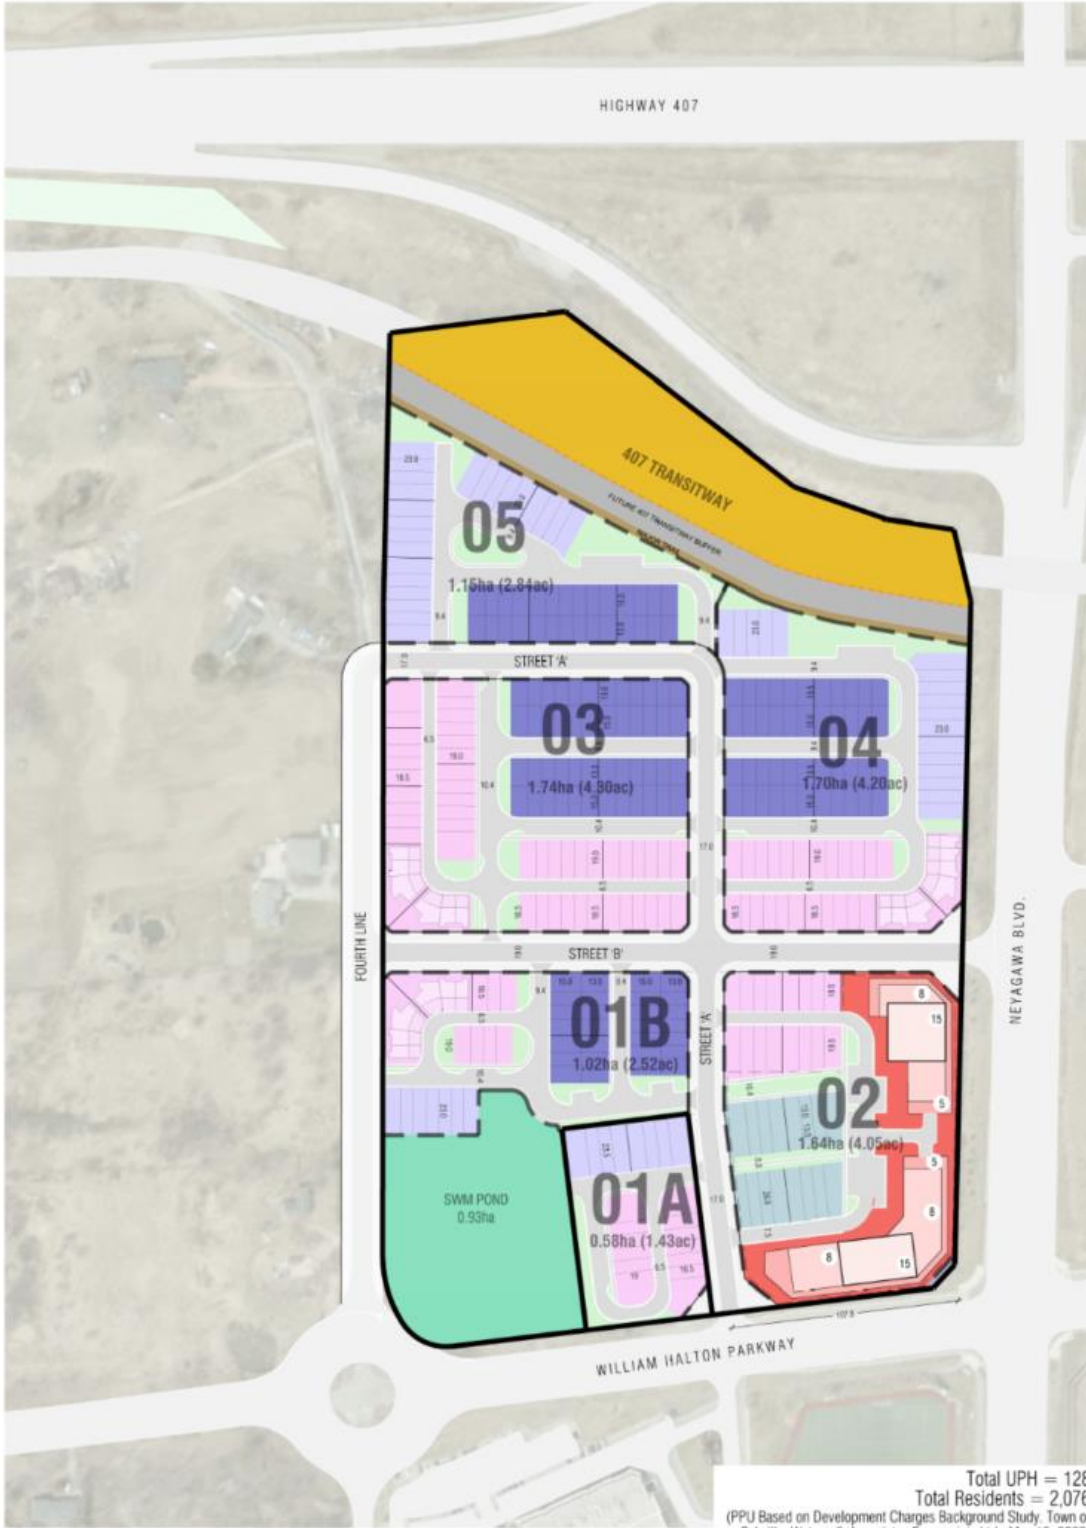

**DRAFT**

ARGO NEYAGAWA | Oakville, Ontario  
**PRELIMINARY CONCEPT PLAN**

- All Units in Metric Unless Otherwise Noted.
- Base Information Obtained From Various Sources And Is Approximate.
- Schedule / Plan Information Is Conceptual And Requires Verification by Appropriate Agency.
- Aerial Photo: Google Earth



DEC 11, 2023  
 PROJECT: 2142  
 SCALE: 1:2000

**CP-42**