


1ST FLOOR-OMSR

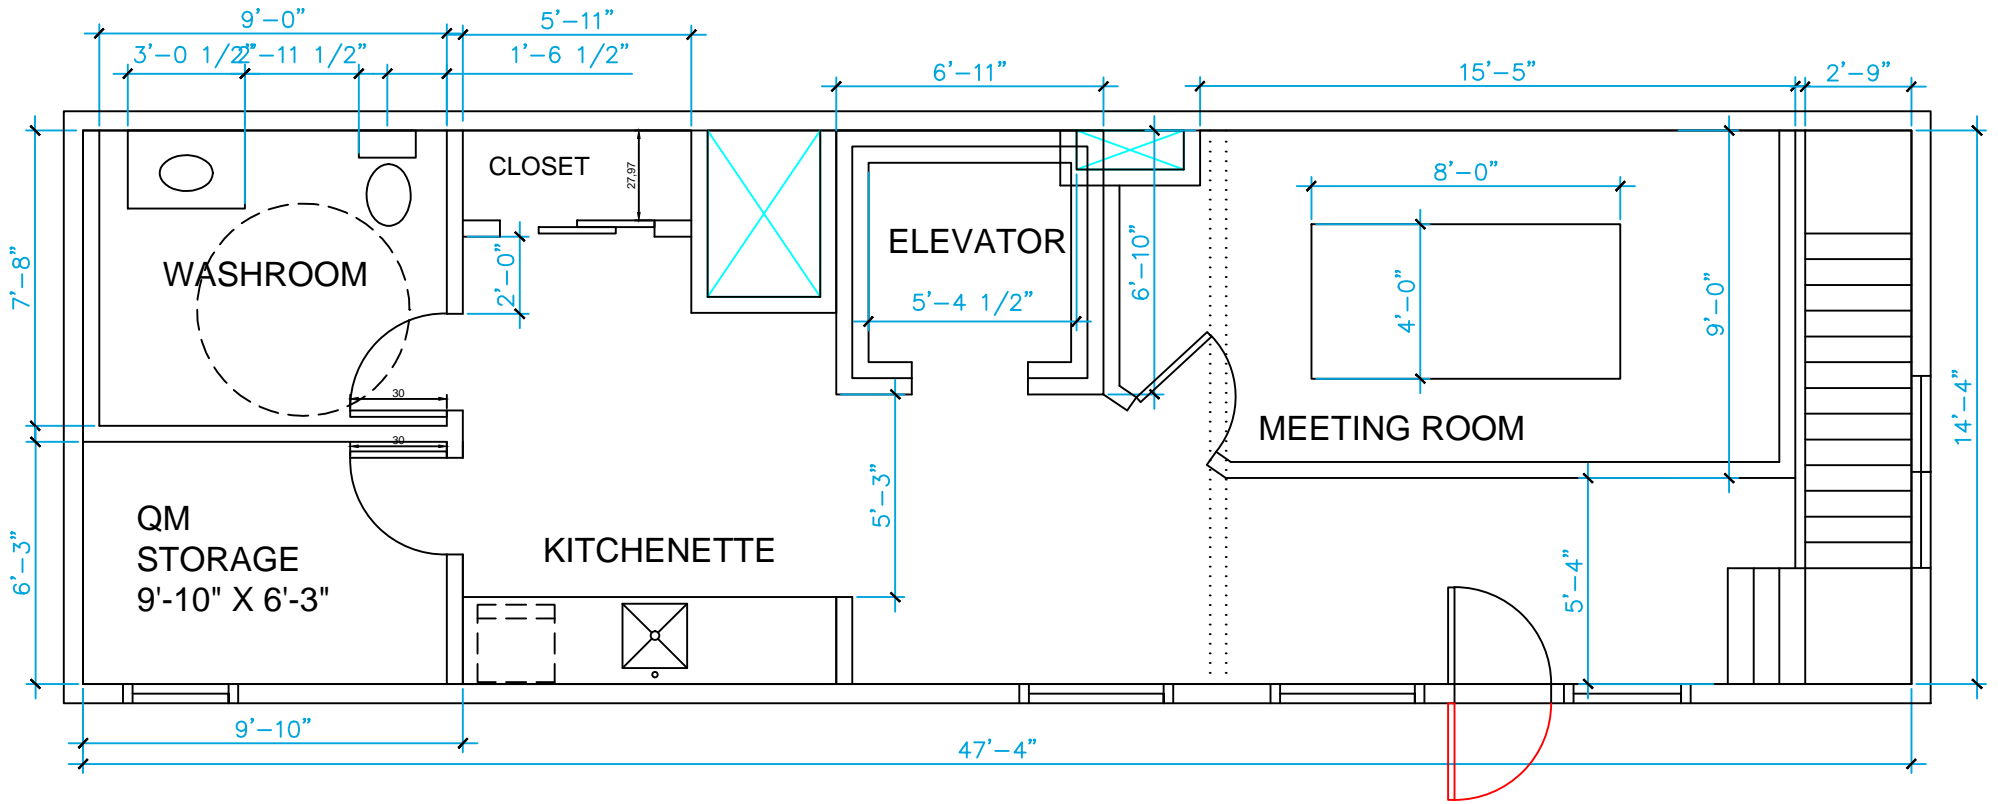

2ND FLOOR-OMSR

