


■ - CAUTION

PARKING UNITS 1 TO 90, INCLUSIVE,
BIKE LOCKER UNITS 91 TO 107, INCLUSIVE, 118 TO 138, INCLUSIVE,
LOCKER UNITS 108 TO 117, INCLUSIVE,
ON LEVEL A

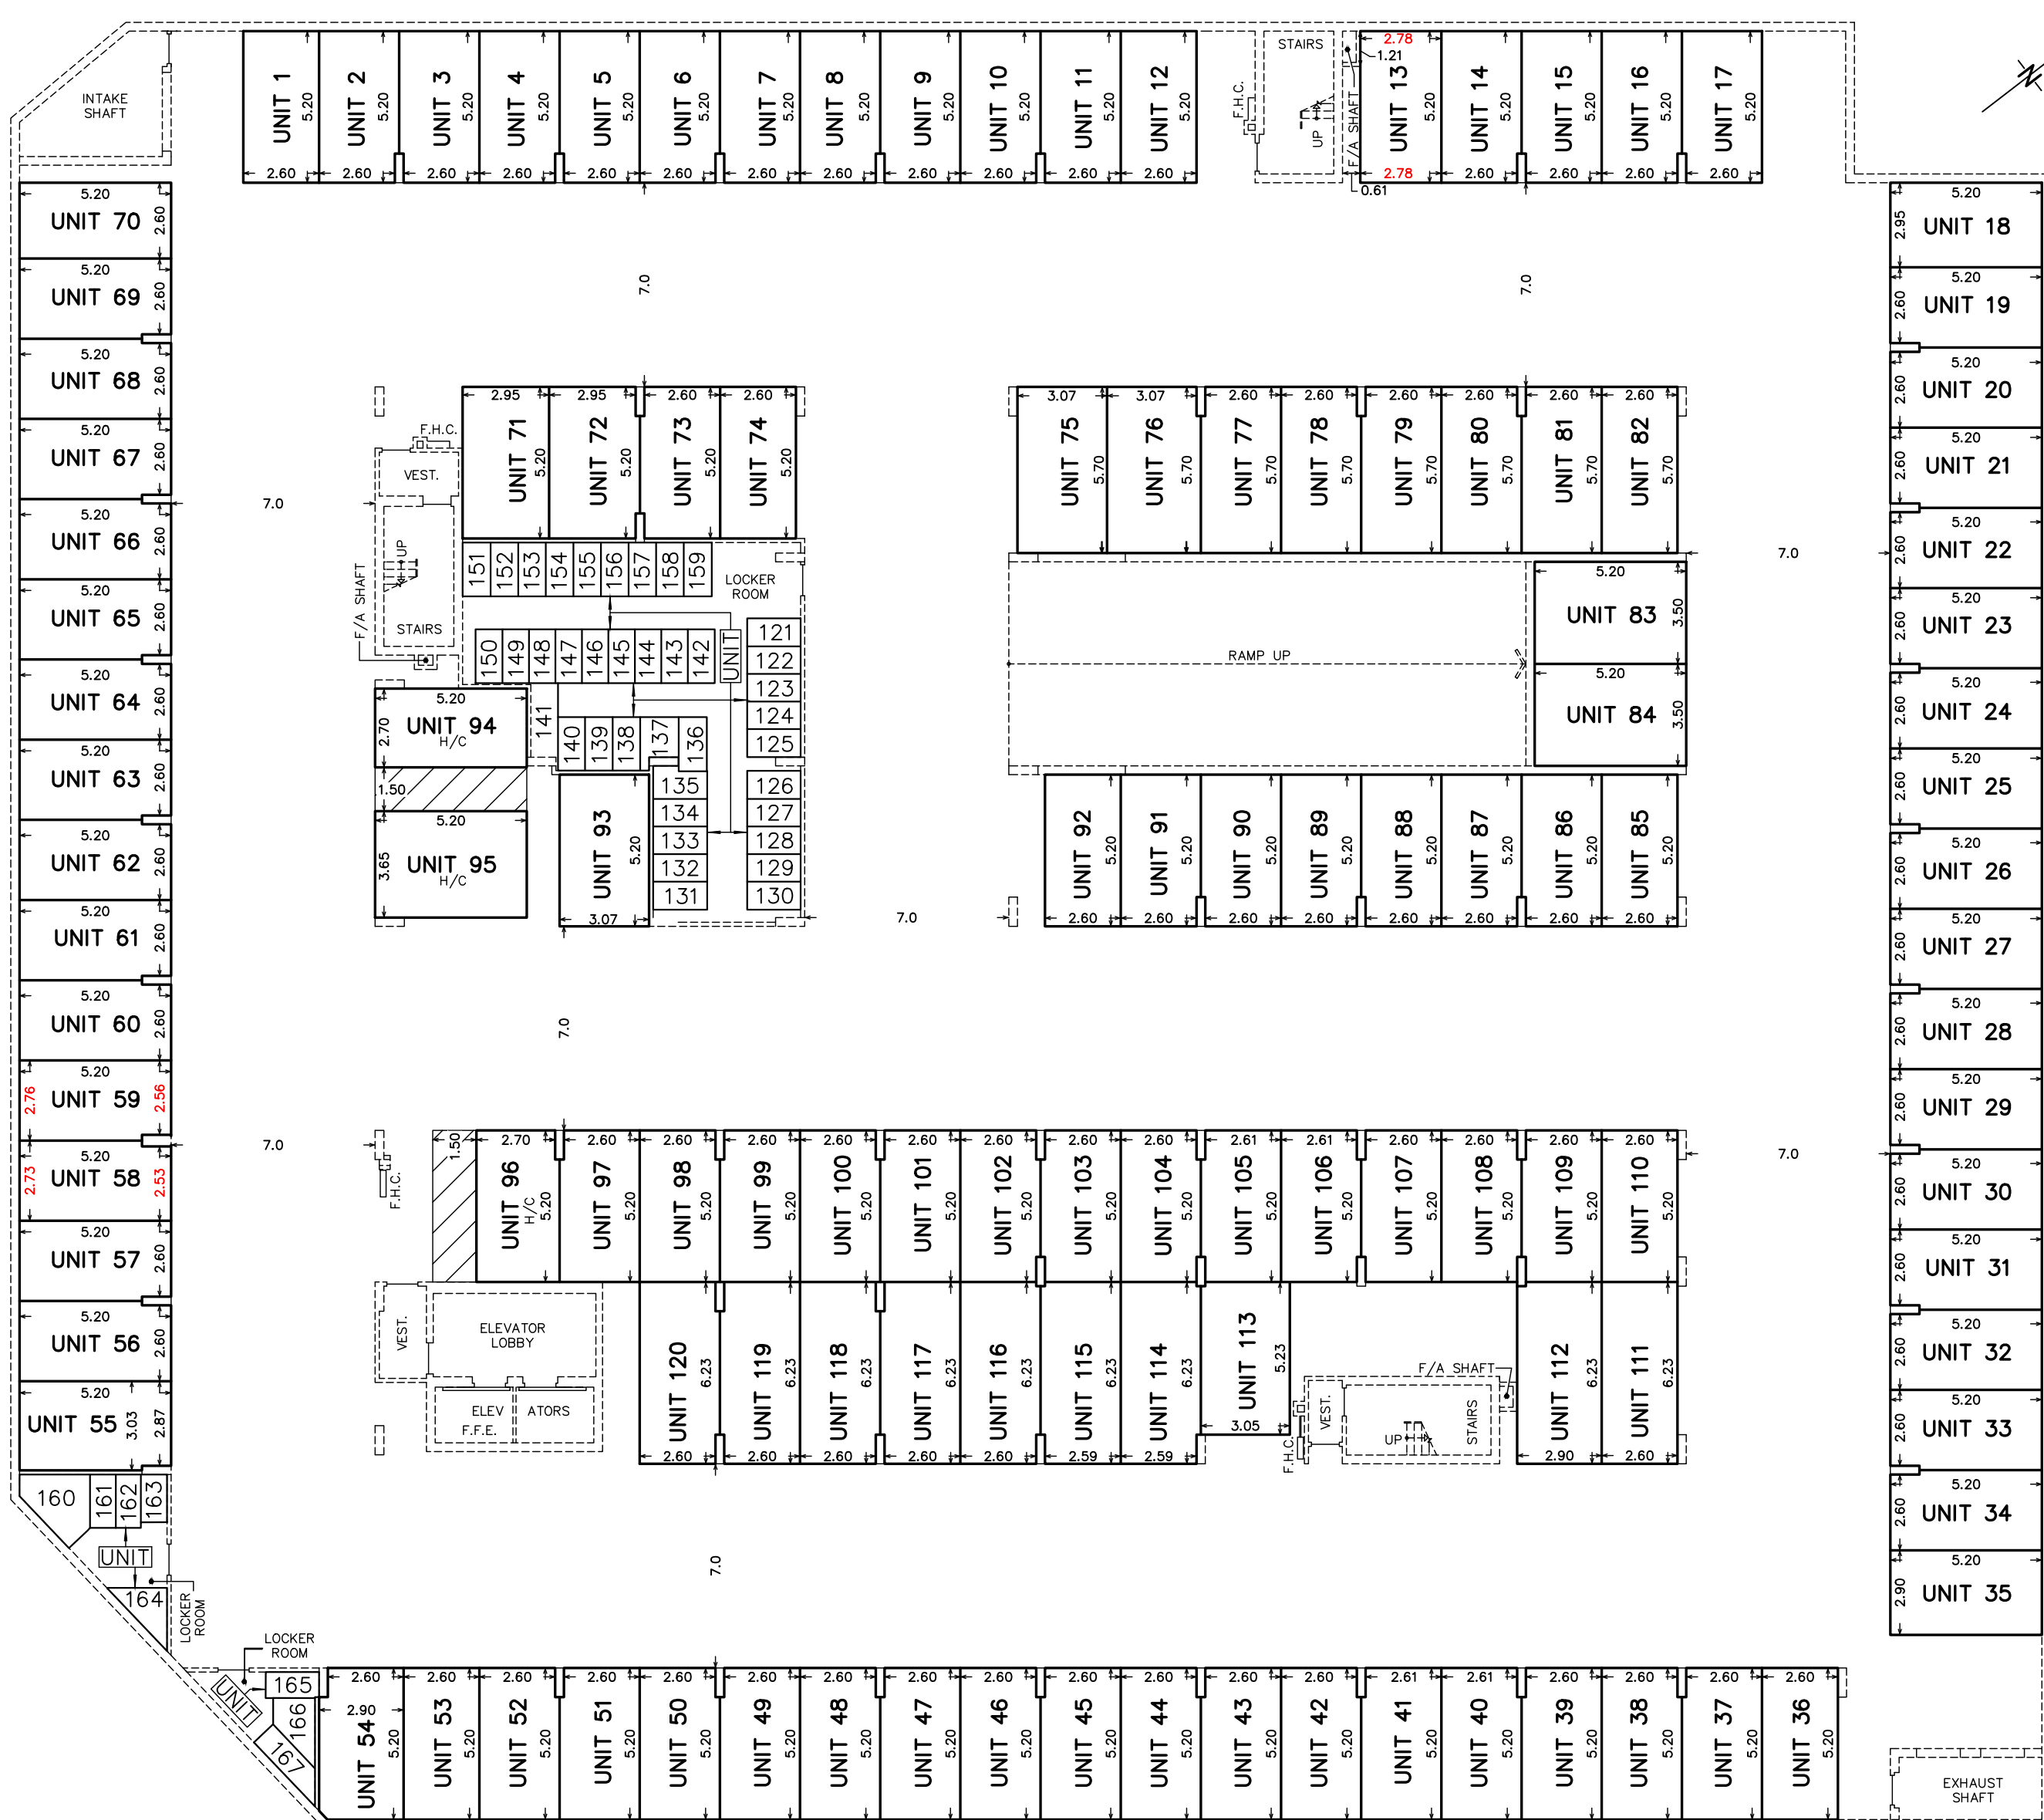

■ - CAUTION

PARKING UNITS 1 TO 120, INCLUSIVE,
BIKE LOCKER UNITS 121 TO 166, INCLUSIVE,
ON LEVEL B

rpe R-PE SURVEYING LTD.
ONTARIO LAND SURVEYORS
643 Chrislea Road, Suite 7
Woodbridge, Ontario L4L 8A3
Tel. (416) 635-5000 Fax (416) 635-5001
Tel. (905) 264-0881 Fax (905) 264-2099
Website: www.r-pe.ca
DRAWN: B.P. CHECKED: Y.W.
JOB No. 22-020
CAD FILE No. 22-020_DR-PL-3