

AREA (sq.m


3651

8995

1432

4423

230

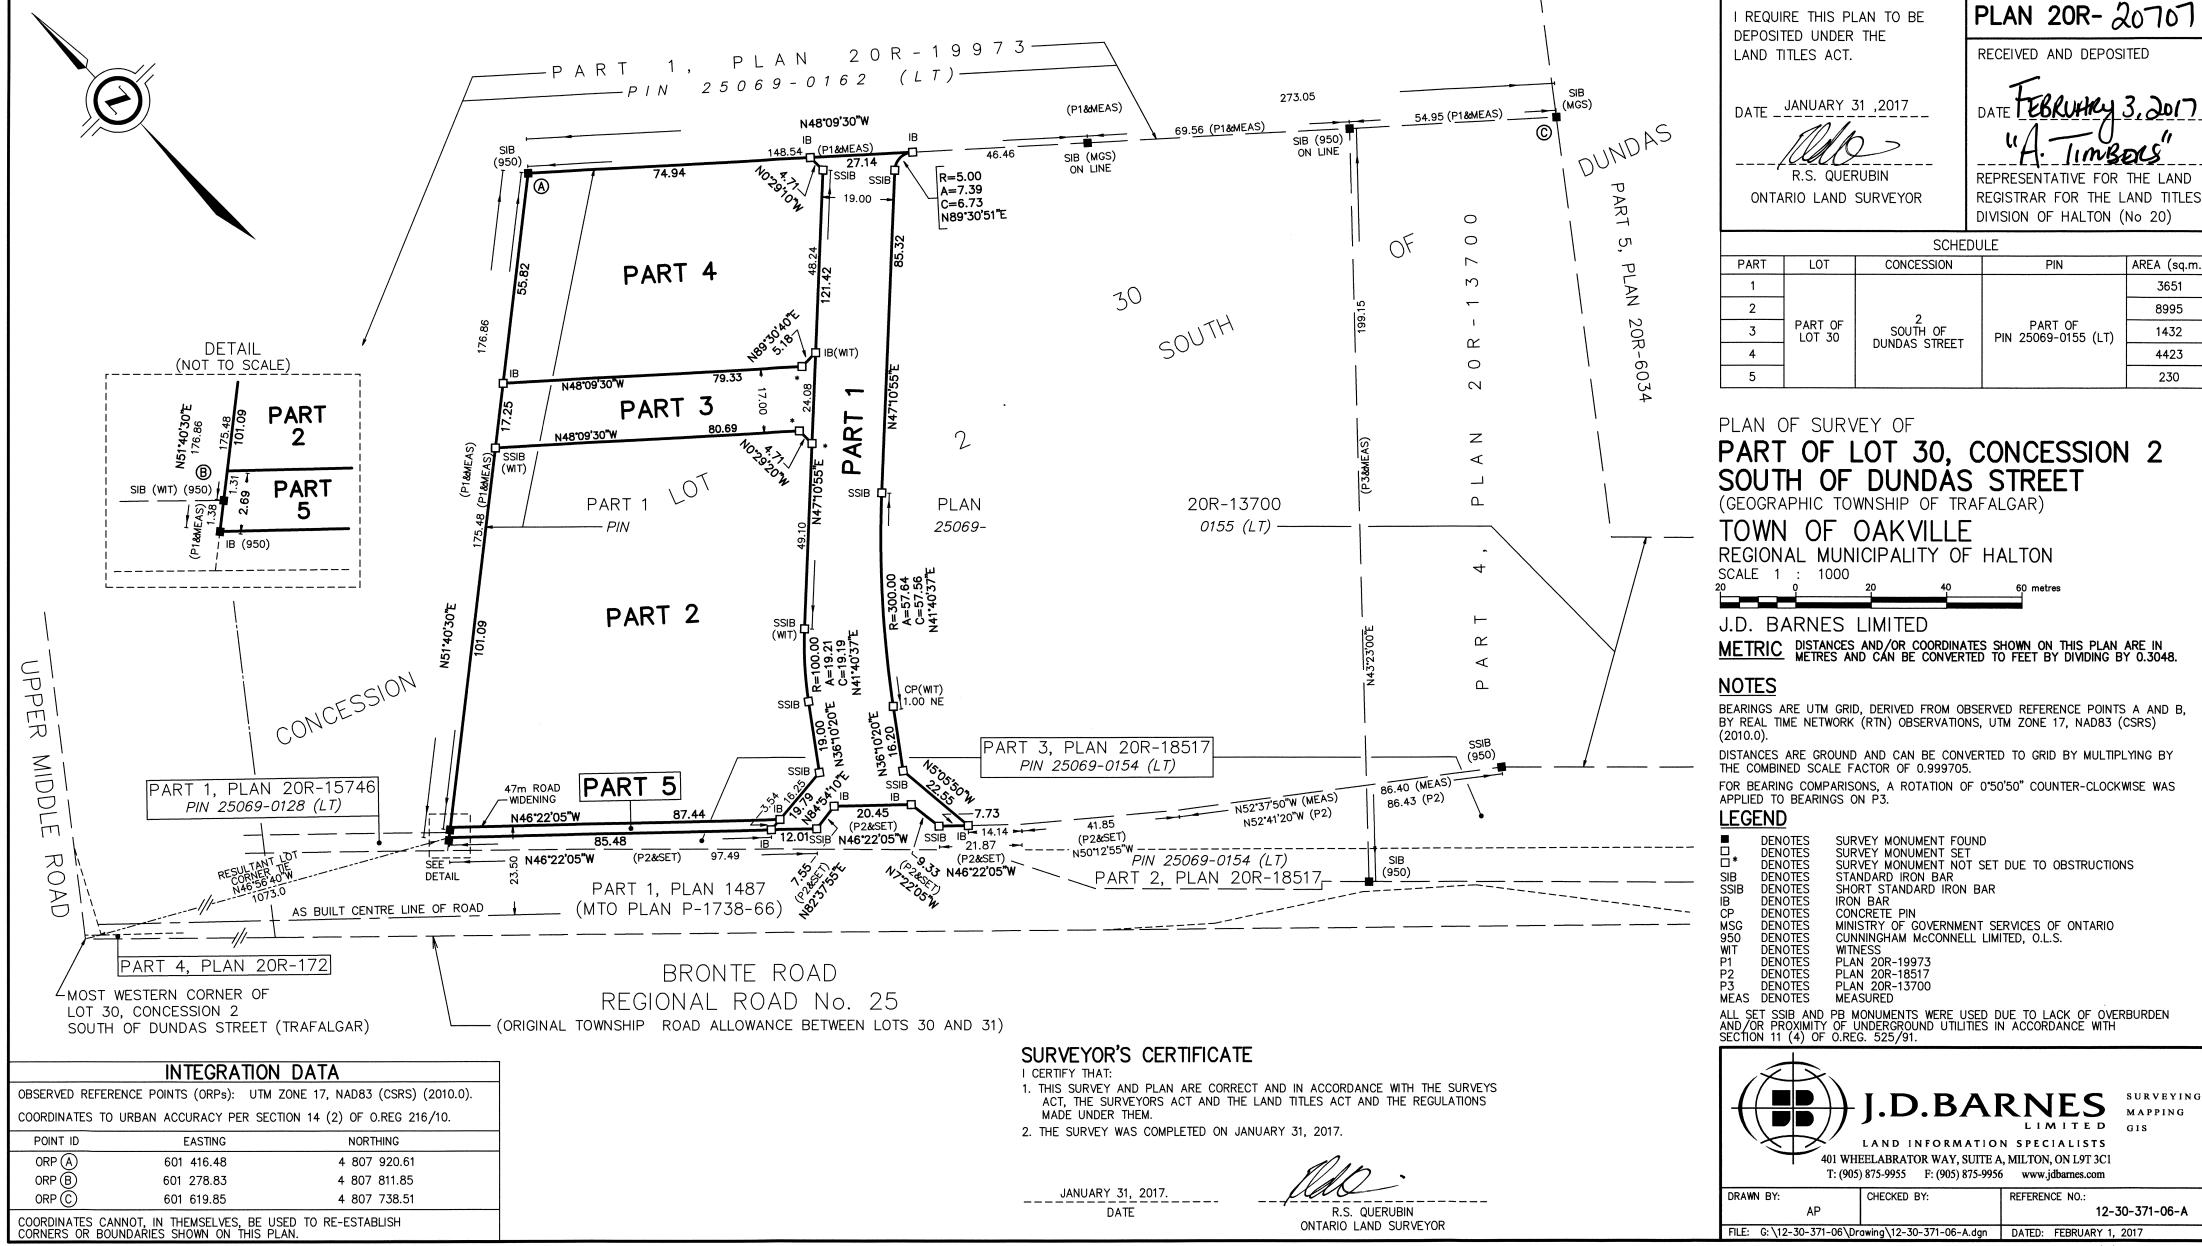

PLOTTED:

12-30-371-06-A