




CONSENT SKETCH

2690 Plymouth Dr & 2164 Buckingham Rd,  
Oakville, Ontario

LEGEND

- Retained Lands (Parts 1, 2, 3, and 4)
- Severed Lands (Parts 5, 6, and 7)

SCHEDULE				
PART	BLOCK	PLAN	PIN	AREA (m <sup>2</sup> )
1	Part of Block 2	20M-515	All of PIN 24902-0019(LT)	8,522.7
2				1.7
3				138.3
4				27.0
Total:				8,689.7
5	Part of Block 2	20M-491	All of PIN 24902-0572(LT)	13,504.8
6				143.7
7				23.4
Total:				13,671.9
Grand Total:				22,361.6

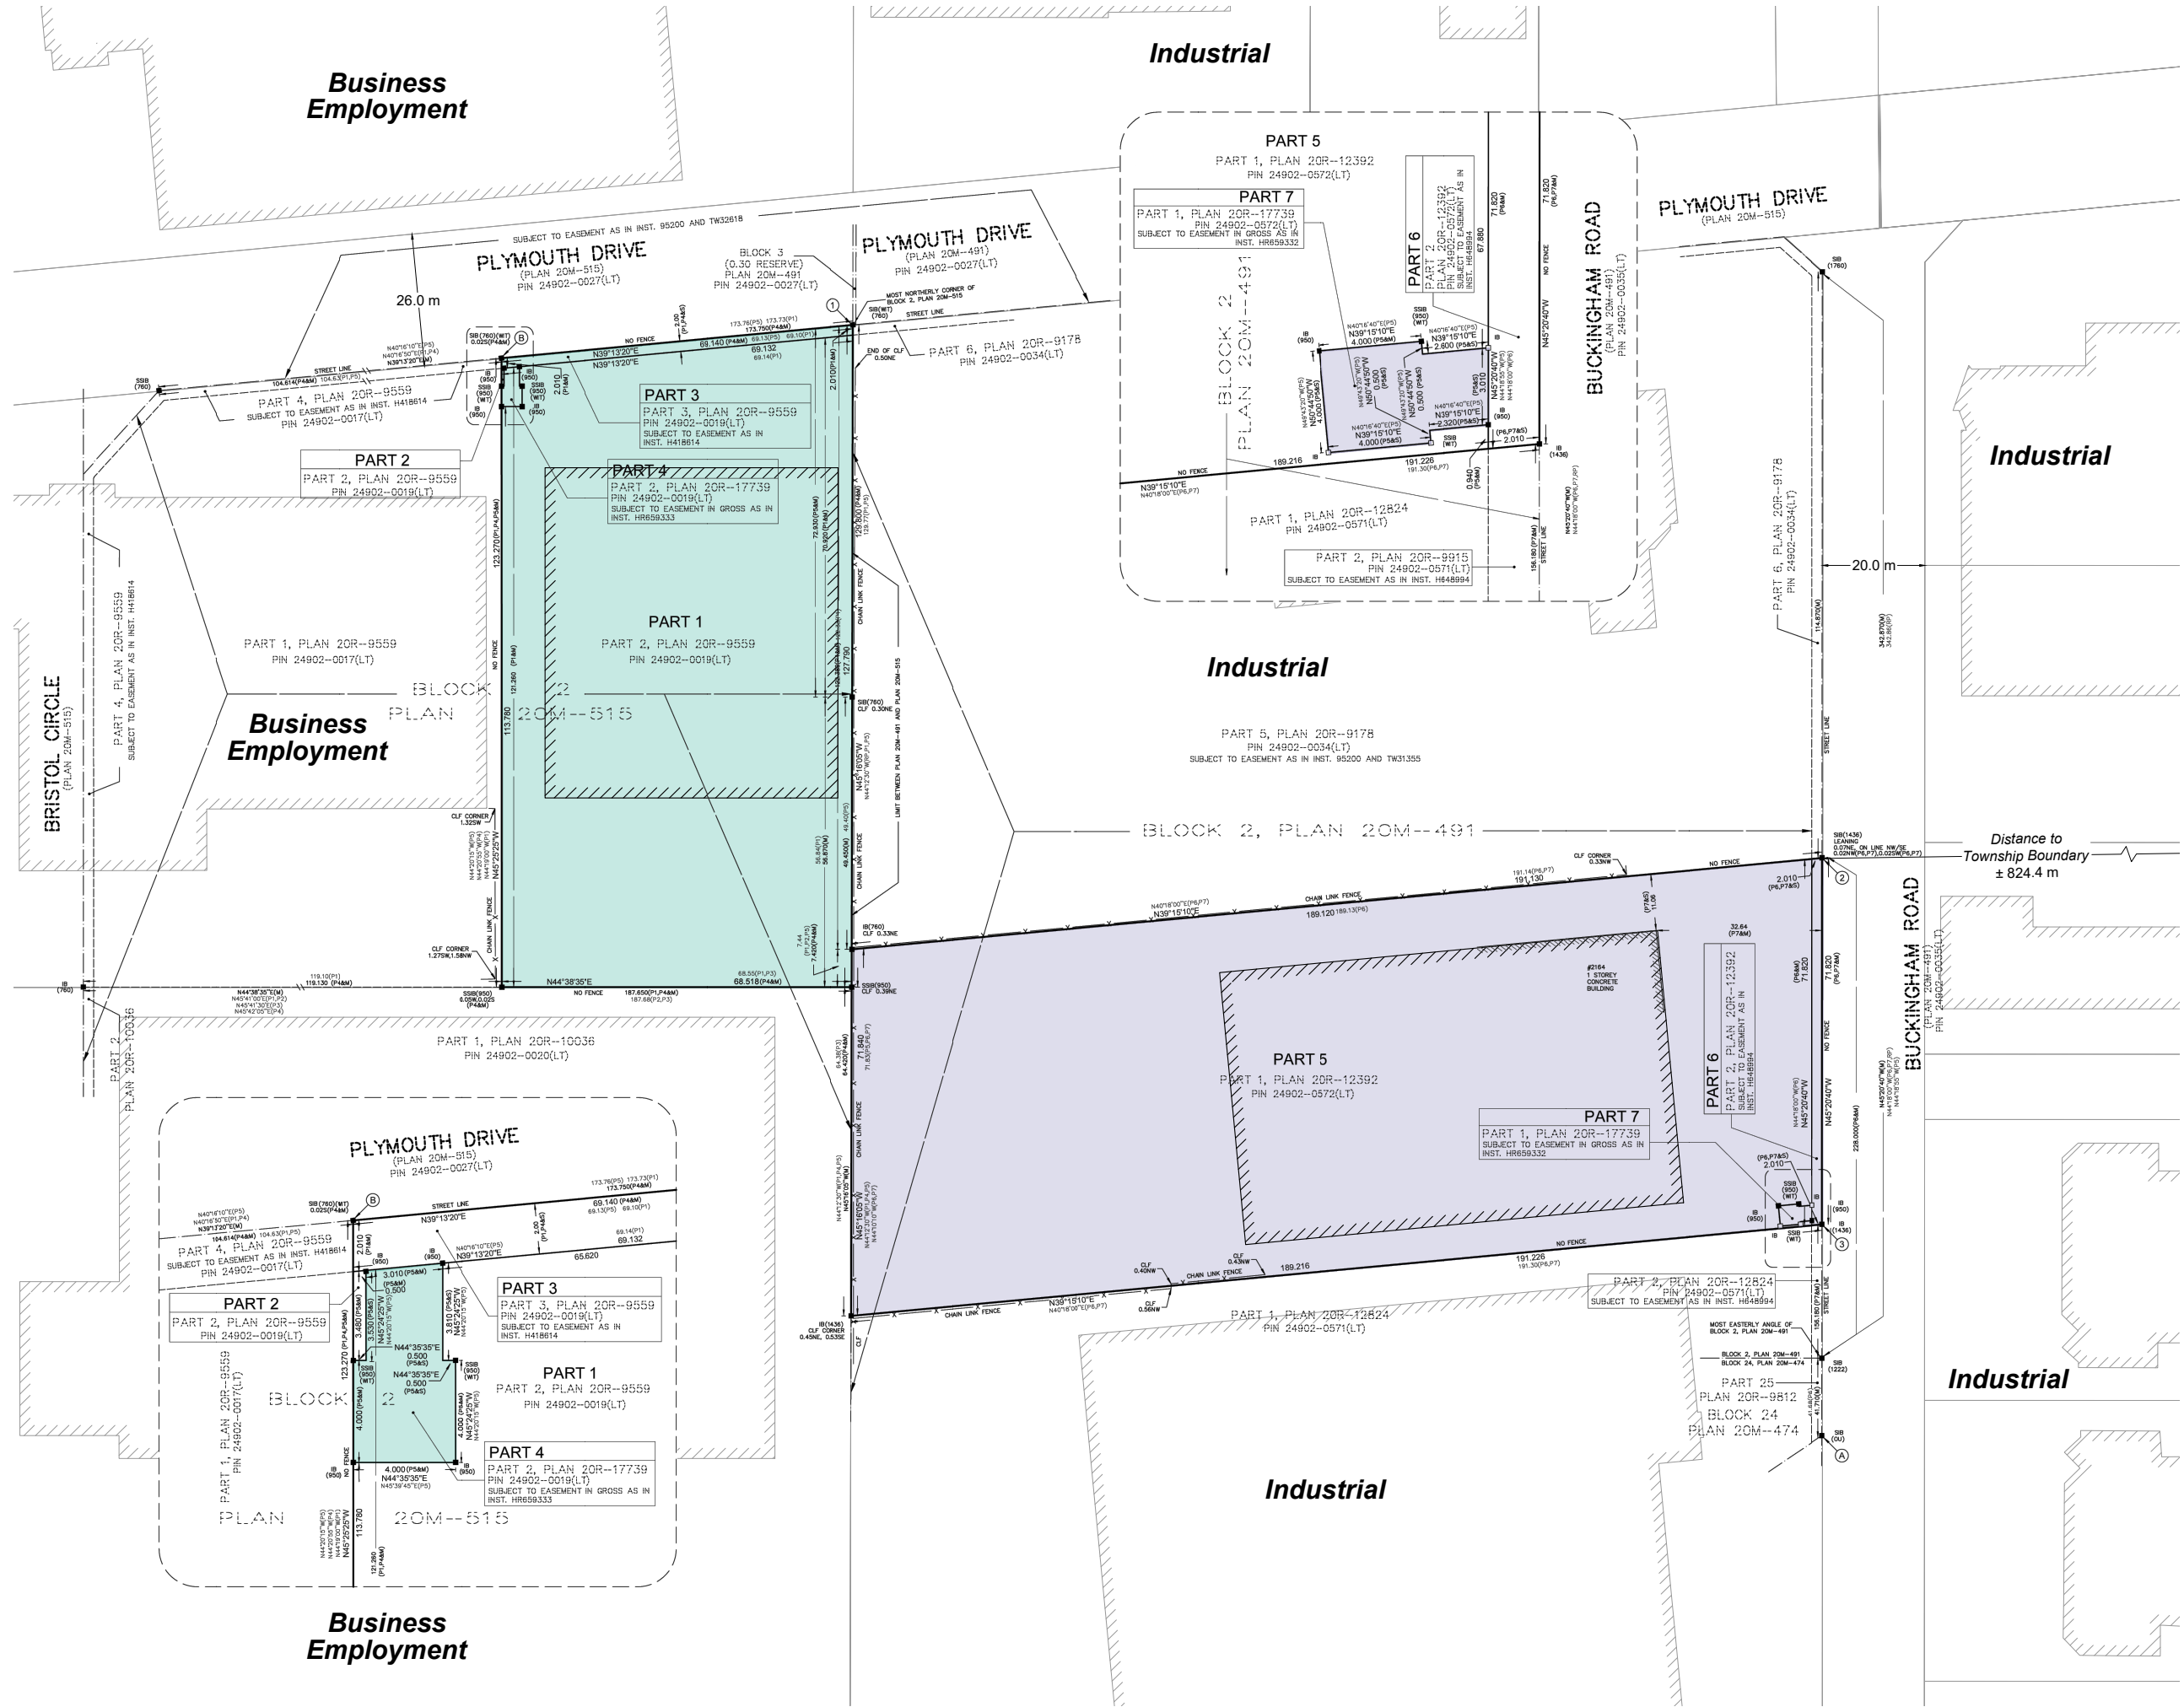

Date: January 15, 2025

Scale: 1:1,250