


SCHEDULE "D"
SHERIN DRIVE

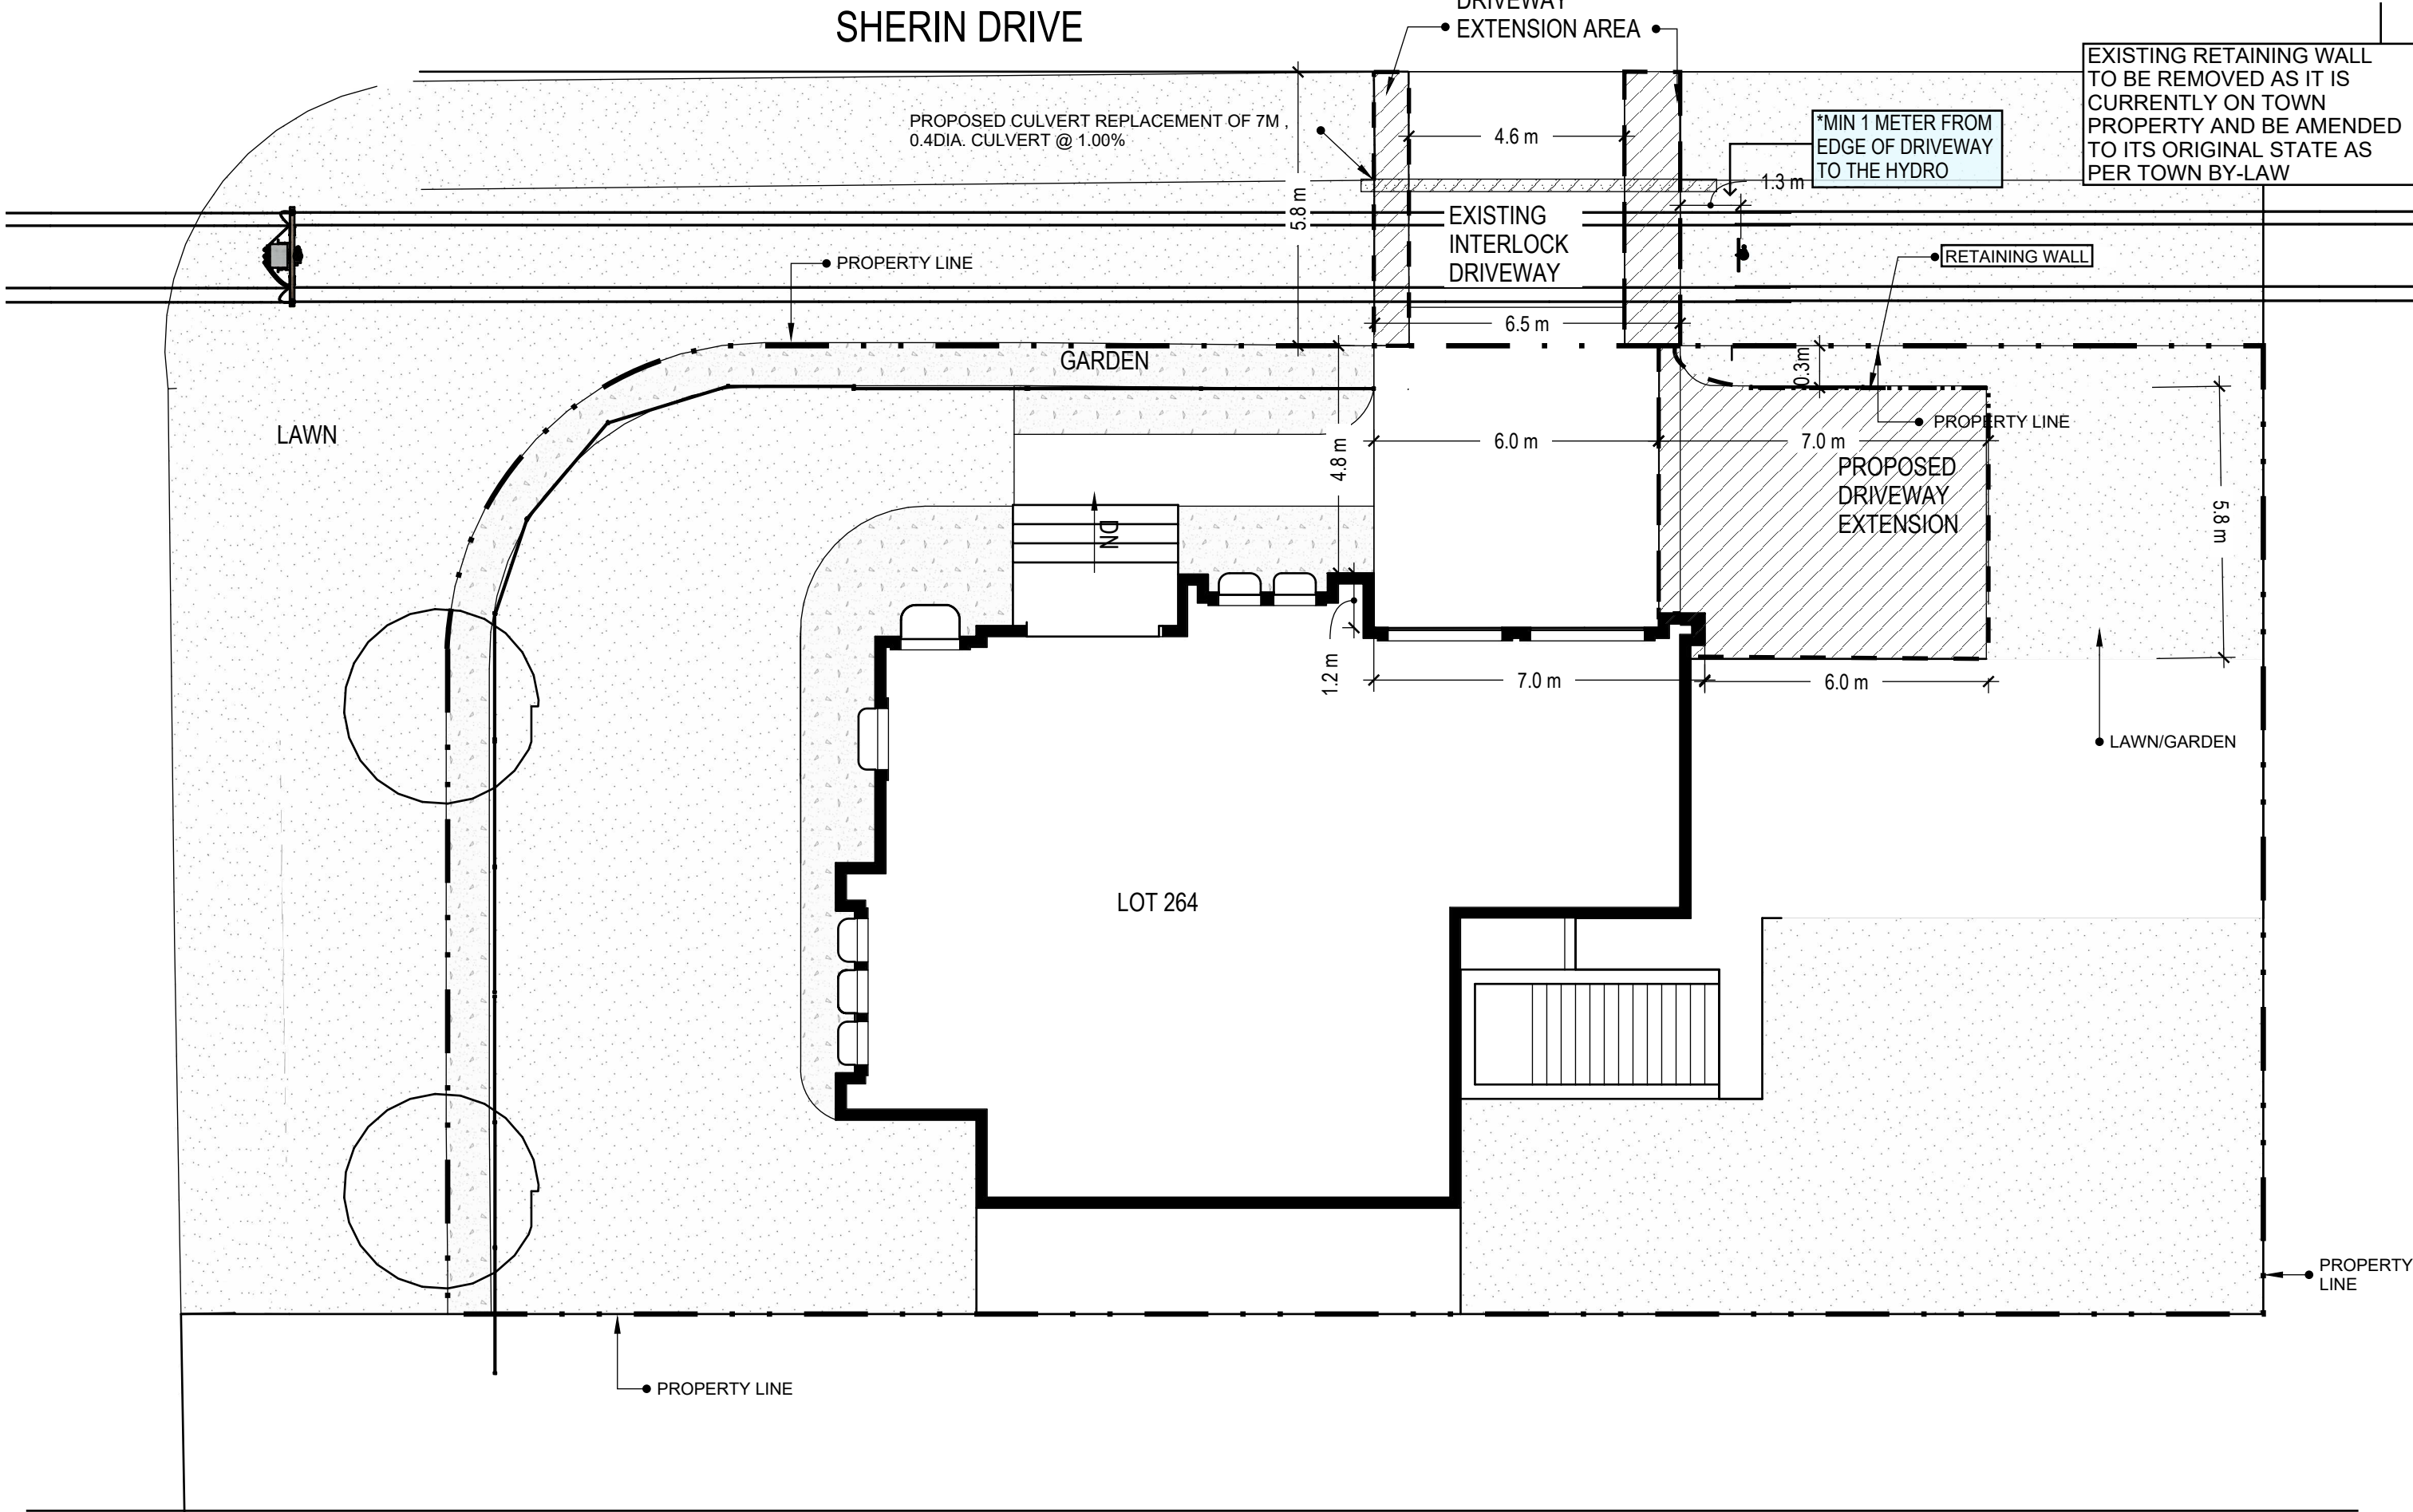

411 Sherin Dr, Oakville, ON L6L 4J4

DRIVEWAY PERMIT DRAWING

revision:	none
date:	Jan 14, 2025
scale:	3/32"=1'0"

