

MASSING

3135 Lakeshore Road West, Oakville
File no. Y160AU

14 May, 2025



*Your Vision
Designed | Planned | Realized*



PLANNING
URBAN DESIGN
& LANDSCAPE
ARCHITECTURE

MHBC - MacNaughton Hermsen Britton Clarkson Planning Limited
230-7050 Weston Road Woodbridge, ON L4L 8G7
T: 905 761 5588
F: 905 761 5589
www.mhbcplan.com

All drawings, specifications, related documents and design are the copyright property of the architect and must be returned upon request. Reproduction of the drawings, specifications, related documents and design in whole or in part is strictly forbidden without the architect's written permission.

This drawing, as an instrument of service, is provided by and is the property of Van Ziffle Architects and shall be used only for the project named on this drawing and solely for reference purposes only. The contractor is responsible for the coordination and verification of all dimensions contained herein and all measurements and conditions on site as they pertain to these documents. The contractor shall report any discrepancies to the consultant in writing prior to the commencement of any affected work.

Do not scale this drawing.

This drawing shall not be used for construction purposes unless signed.

Eric Van Ziffle

VAN ZIFFLE
ARCHITECTS

101 Coe Hill Drive I
Toronto | ON
M6S 3E3
416 795 1777

METRIC SCALE DRAWING


| no. | issued/revise | date: |
|-----|---------------|---------|
| 01 | OPA/ZBA final | 04.2025 |



3135
Lakeshore Rd
Oakville, ON

| | | | |
|-----------------|---------------|--------------|-----------------|
| 3135 PROJECT | 1:75 SCALE | VZA DRAWN | EVZ REVIEWED |
|-----------------|---------------|--------------|-----------------|

EAST ELEVATION

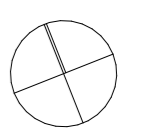 A400

All drawings, specifications, related documents and design are the copyright property of the architect and must be returned upon request. Reproduction of the drawings, specifications, related documents and design in whole or in part is strictly forbidden without the architect's written permission.

This drawing, as an instrument of service, is provided by and is the property of Van Ziffle Architects and shall be used only for the project named on this drawing and solely for reference purposes only. The contractor is responsible for the coordination and verification of all dimensions contained herein and all measurements and conditions on site as they pertain to these documents. The contractor shall report any discrepancies to the consultant in writing prior to the commencement of any affected work.

Do not scale this drawing.

This drawing shall not be used for construction purposes unless signed.

Eric Van Ziffle

VAN ZIFFLE
ARCHITECTS

101 Coe Hill Drive |
Toronto | ON
M6S 3E3
416 795 1777

METRIC SCALE DRAWING


| no. | issued/revise | date: |
|-----|---------------|---------|
| 01 | OPA/ZBA final | 04.2025 |

3135
Lakeshore Rd
Oakville, ON

| | | | |
|-----------------|---------------|--------------|-----------------|
| 3135 PROJECT | 1:75 SCALE | VZA DRAWN | EVZ REVIEWED |
|-----------------|---------------|--------------|-----------------|

SOUTH ELEVATION

 A401

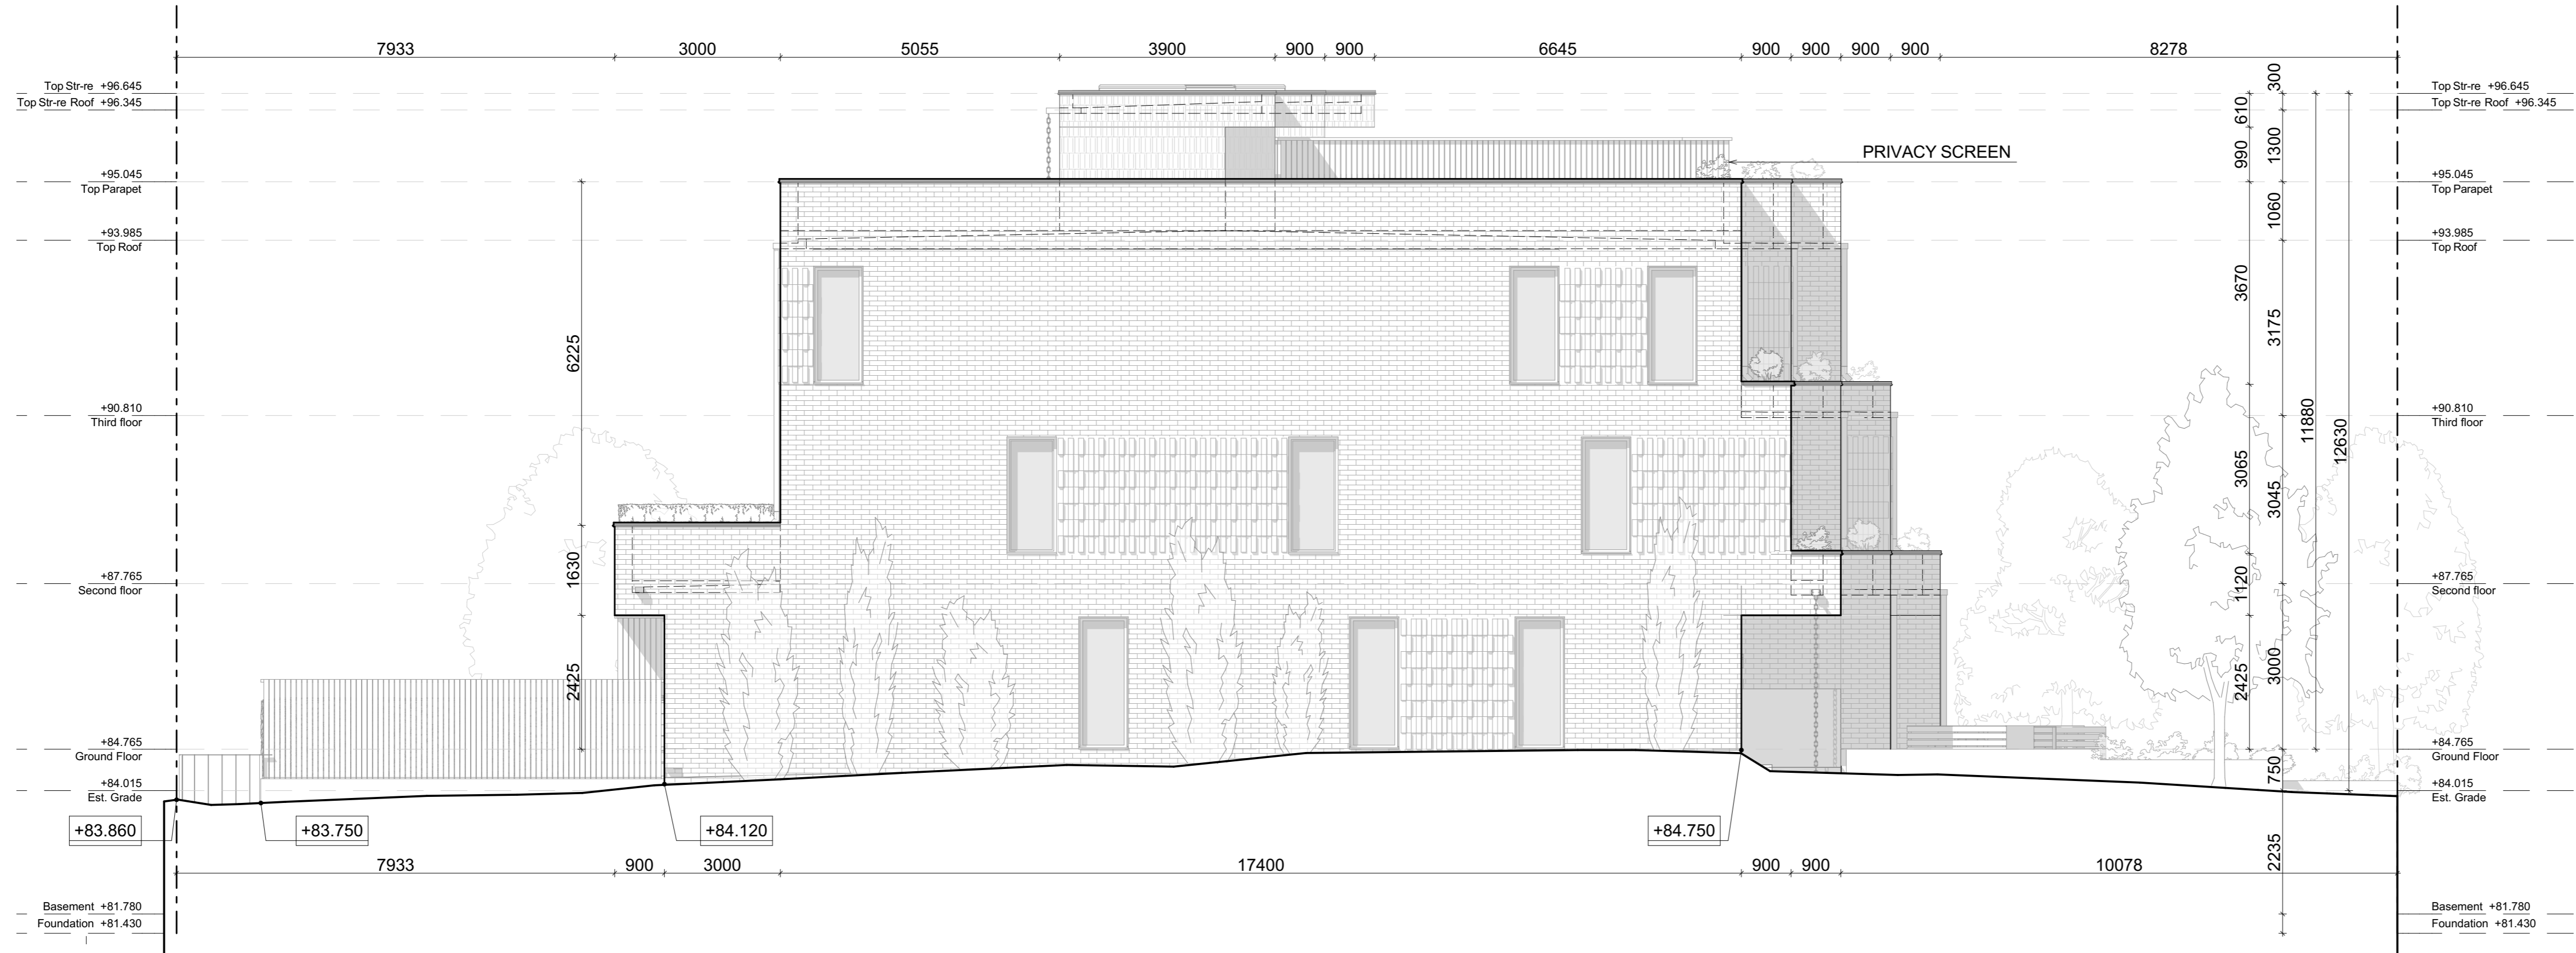

All drawings, specifications, related documents and design are the copyright property of the architect and must be returned upon request. Reproduction of the drawings, specifications, related documents and design in whole or in part is strictly forbidden without the architect's written permission.

This drawing, as an instrument of service, is provided by and is the property of Van Ziffle Architects and shall be used only for the project named on this drawing and solely for reference purposes only. The contractor is responsible for the coordination and verification of all dimensions contained herein and all measurements and conditions on site as they pertain to these documents. The contractor shall report any discrepancies to the consultant in writing prior to the commencement of any affected work.

Do not scale this drawing.

This drawing shall not be used for construction purposes unless signed.


Eric Van Ziffle

VAN ZIFFLE
ARCHITECTS

101 Coe Hill Drive I
Toronto | ON
M6S 3E3
416 795 1777

METRIC SCALE DRAWING

| no. | issued/revise | date: |
|-----|---------------|---------|
| 01 | OPA/ZBA final | 04.2025 |

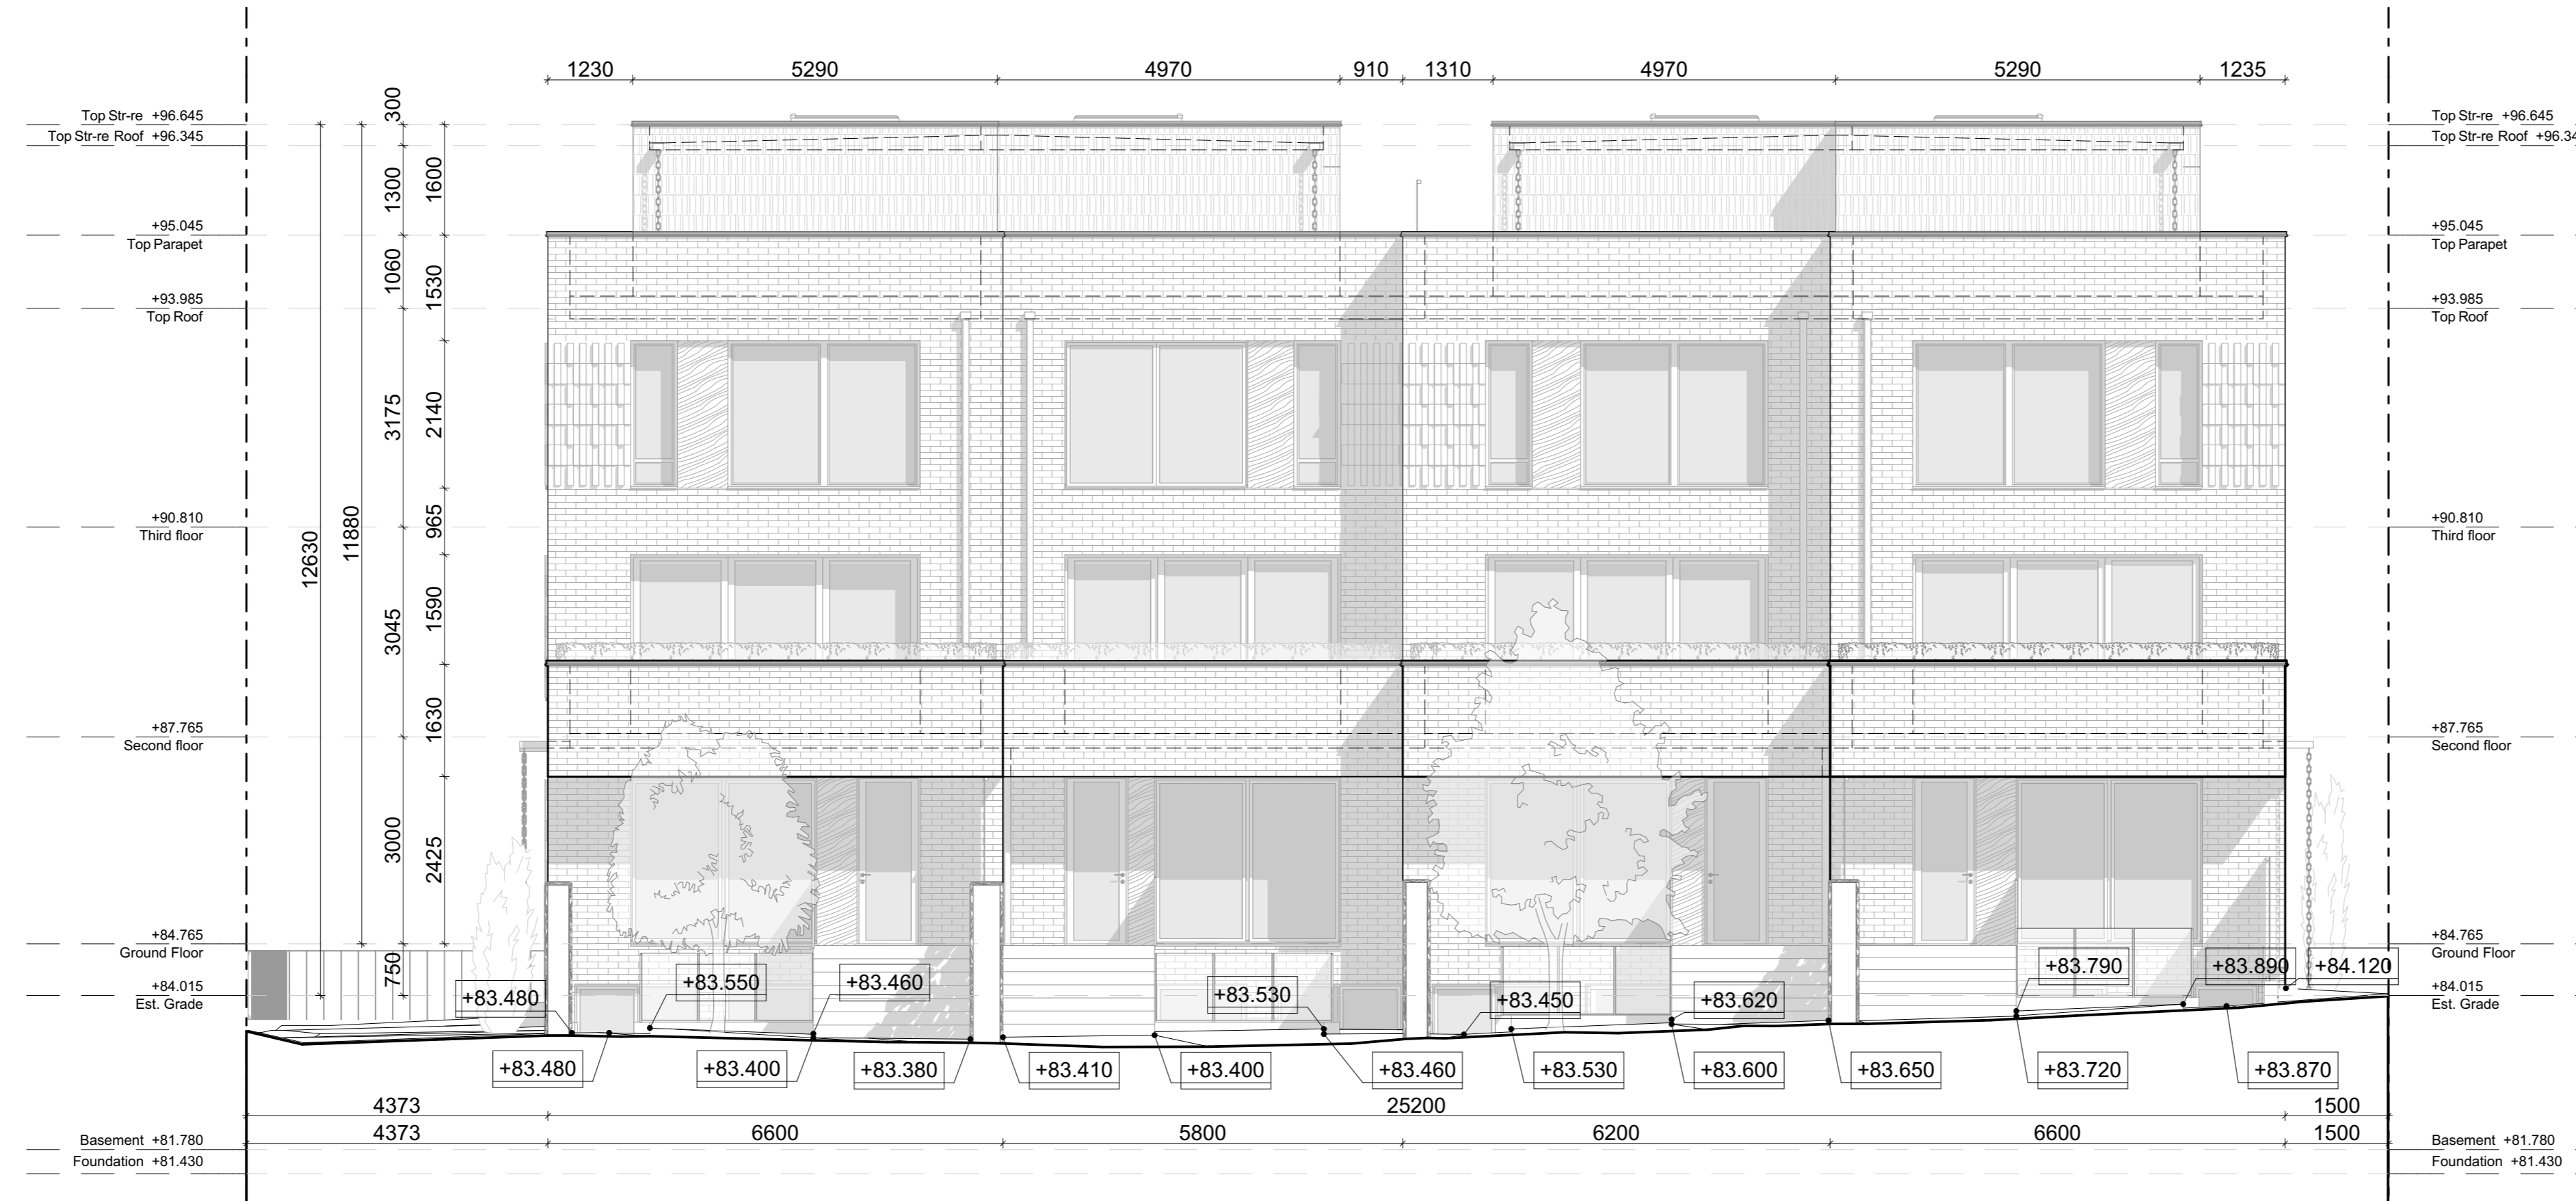

3135
Lakeshore Rd
Oakville, ON

| | | | |
|-----------------|---------------|--------------|-----------------|
| 3135 PROJECT | 1:75 SCALE | VZA DRAWN | EVZ REVIEWED |
|-----------------|---------------|--------------|-----------------|

WEST ELEVATION

 A402

All drawings, specifications, related documents and design are the copyright property of the architect and must be returned upon request. Reproduction of the drawings, specifications, related documents and design in whole or in part is strictly forbidden without the architect's written permission.

This drawing, as an instrument of service, is provided by and is the property of Van Ziffle Architects and shall be used only for the project named on this drawing and solely for reference purposes only. The contractor is responsible for the coordination and verification of all dimensions contained herein and all measurements and conditions on site as they pertain to these documents. The contractor shall report any discrepancies to the consultant in writing prior to the commencement of any affected work.

Do not scale this drawing.

This drawing shall not be used for construction purposes unless signed.

Eric Van Ziffle

VAN ZIFFLE
ARCHITECTS

101 Coe Hill Drive I
Toronto | ON
M6S 3E3
416 795 1777


METRIC SCALE DRAWING

no. issued/revise date:
01 OPA/ZBA final 04.2025

3135
Lakeshore Rd
Oakville, ON

3135 PROJECT 1:75 SCALE VZA DRAWN EVZ REVIEWED

NORTH ELEVATION

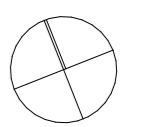 A403

