


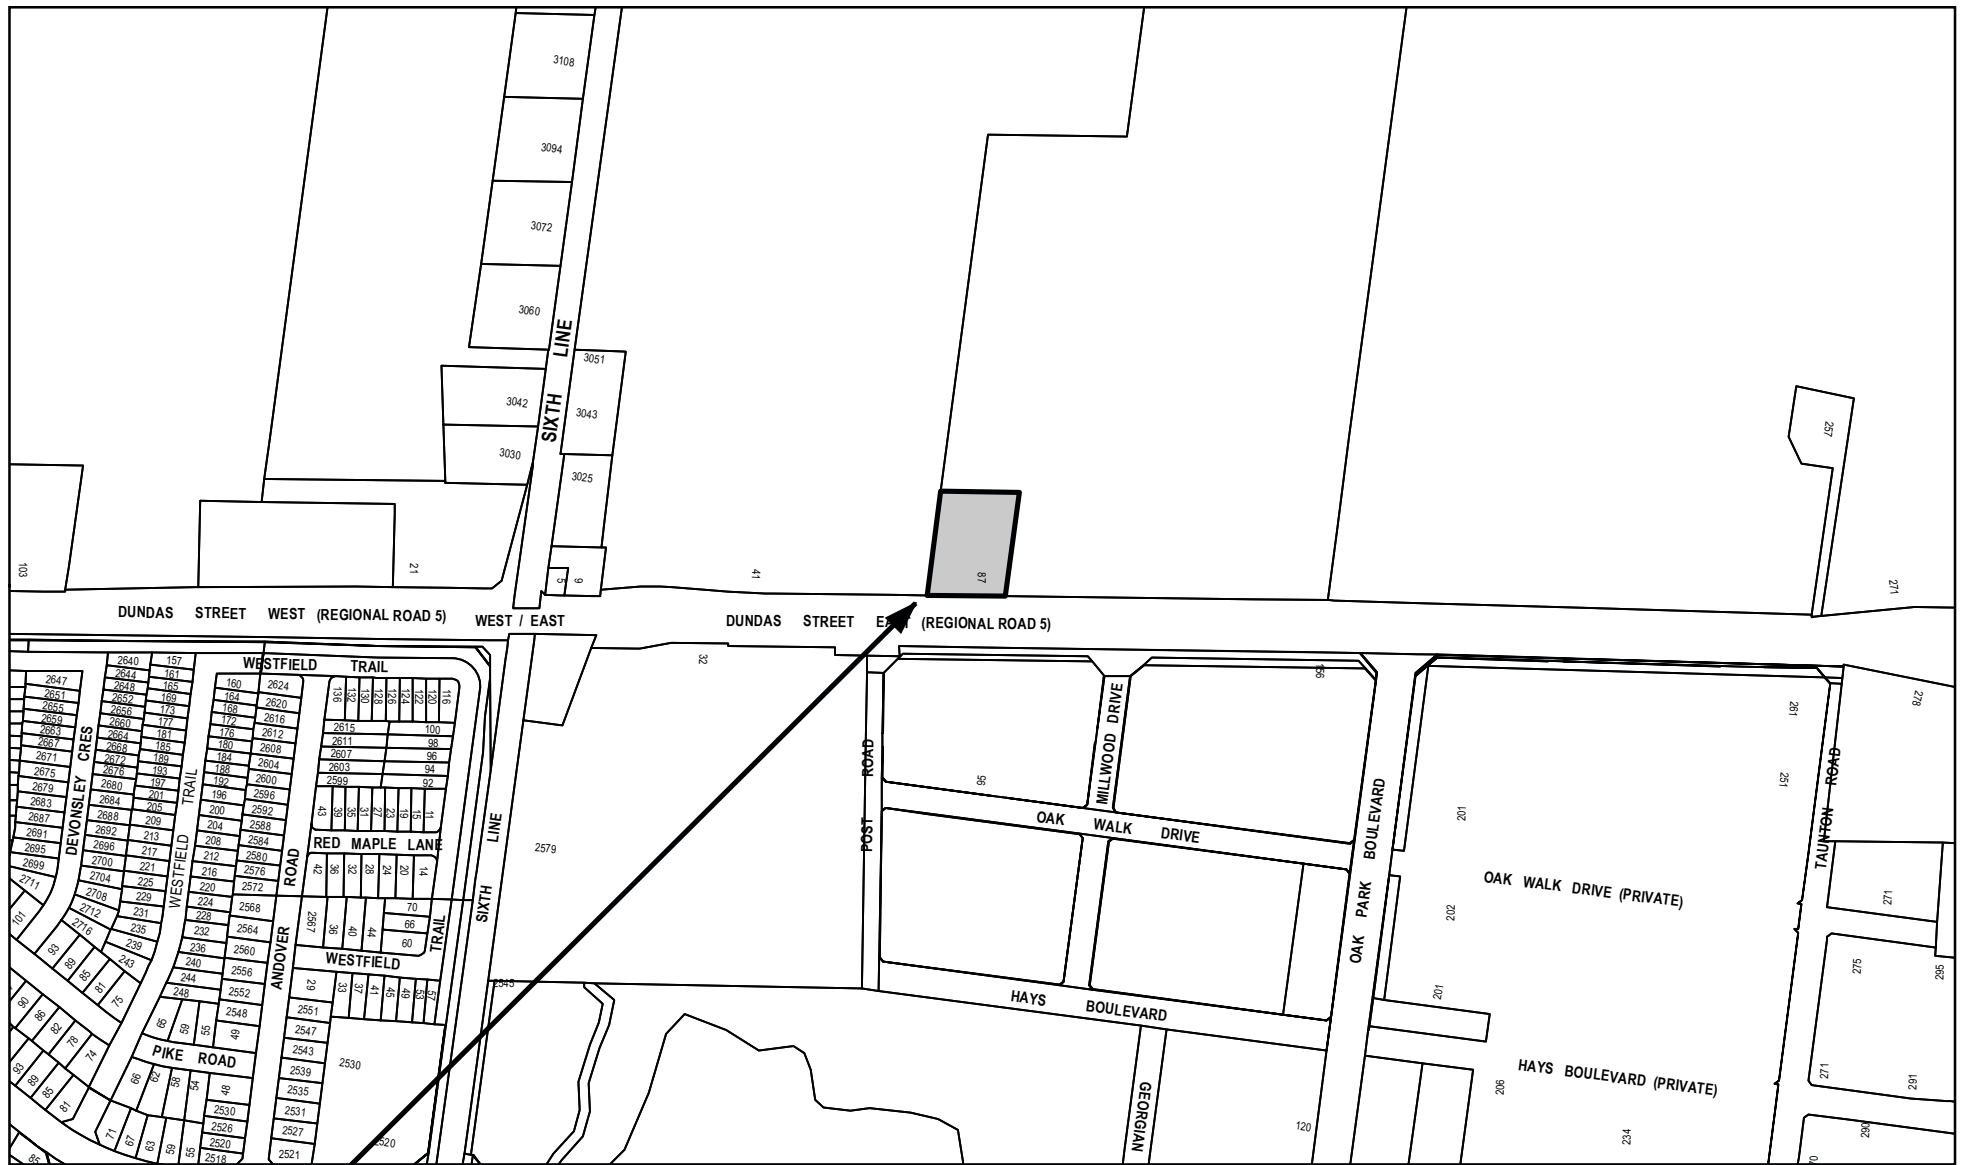

SUBJECT LANDS

87 Dundas Street East

LOCATION MAP

Technical Services Business Unit

S:\DEPARTMENT\PLANNING\PLANNING REPORT MAPS\STANDARD FORMS\...HERITAGE REPORT MAP.MX



APPENDIX B



PART 2
THIS PLAN MUST BE READ
IN CONJUNCTION WITH
THE SURVEY REPORT DATED
JANUARY 20, 1994

METRIC:
DISTANCES SHOWN ON THIS PLAN ARE
CONVERTED TO FEET BY DIVIDING BY 1

INST. NO. 521758

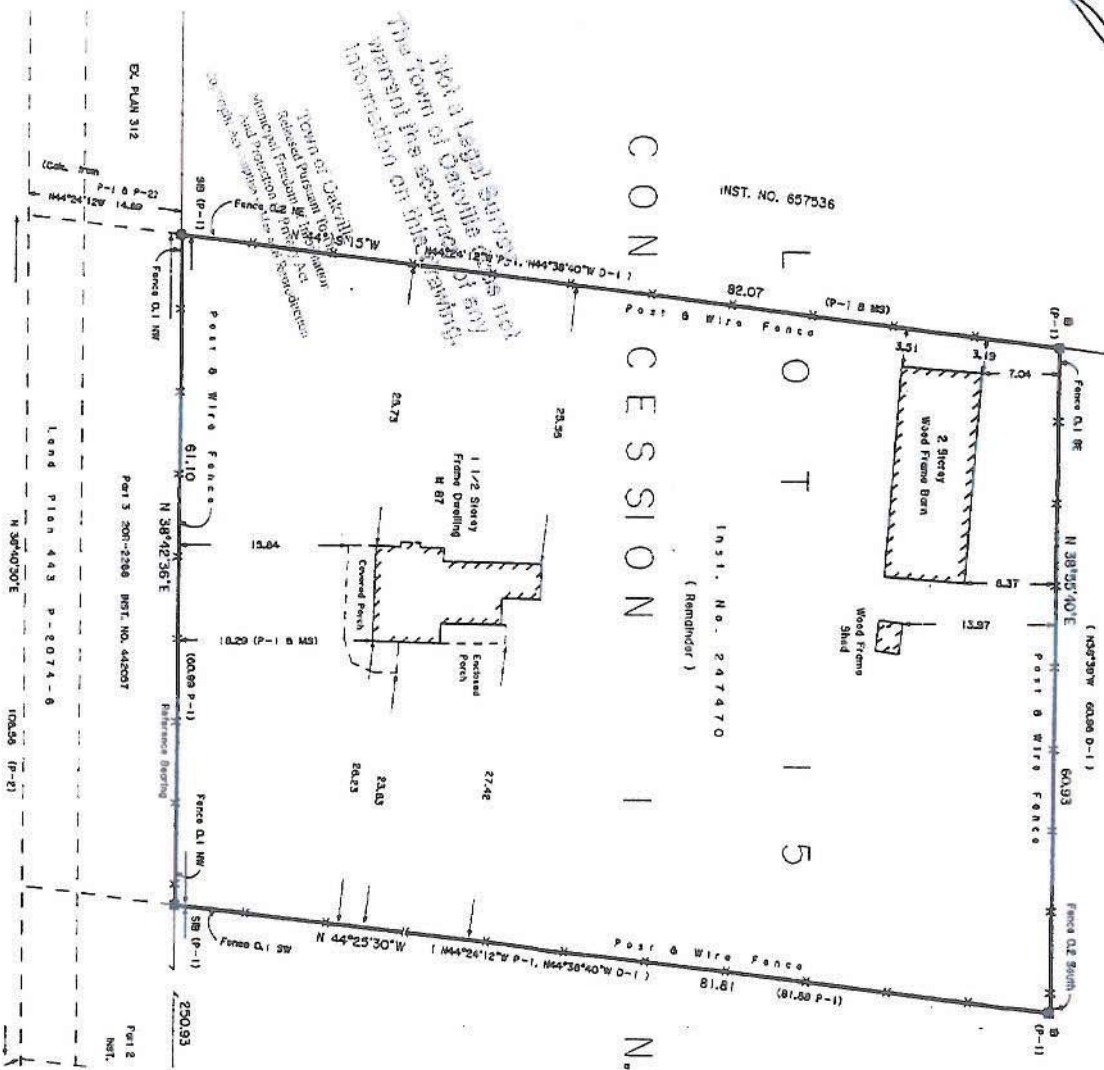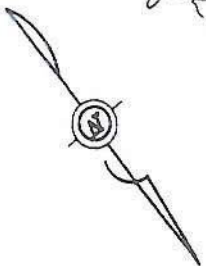

THIS REPORT WAS PREPARED FOR B. DENNIS
AND HER SOLICITORS AND THE UNDERSIGNED ACCEPTS
NO RESPONSIBILITY FOR USE BY OTHER PARTIES

NO PERSON MAY
ALTER THIS PLAN
THE WRITTEN PER